

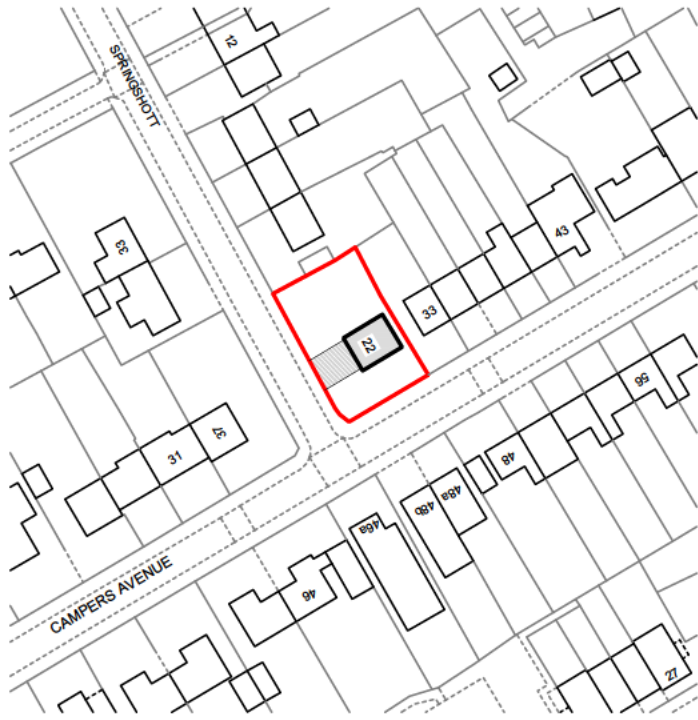
 


This drawing remains copyright to

and may only be reproduced with our consent.

 

© Crown copyright 2024 Ordnance Survey 100053143

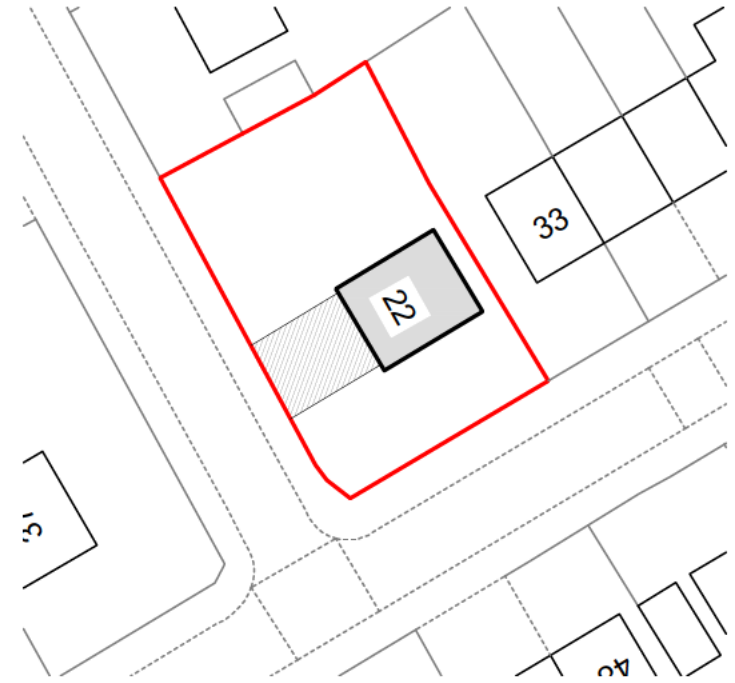

Proposed Site Plan 1:500

Title  
Proposed hardstanding and drop kerb  
Client





Date  
July 2024  
Drawing No.  
CA-015877/3

Scale  
1:1250 + 1:500

Proposed Location Plan 1:1250

and may only be reproduced with our consent.

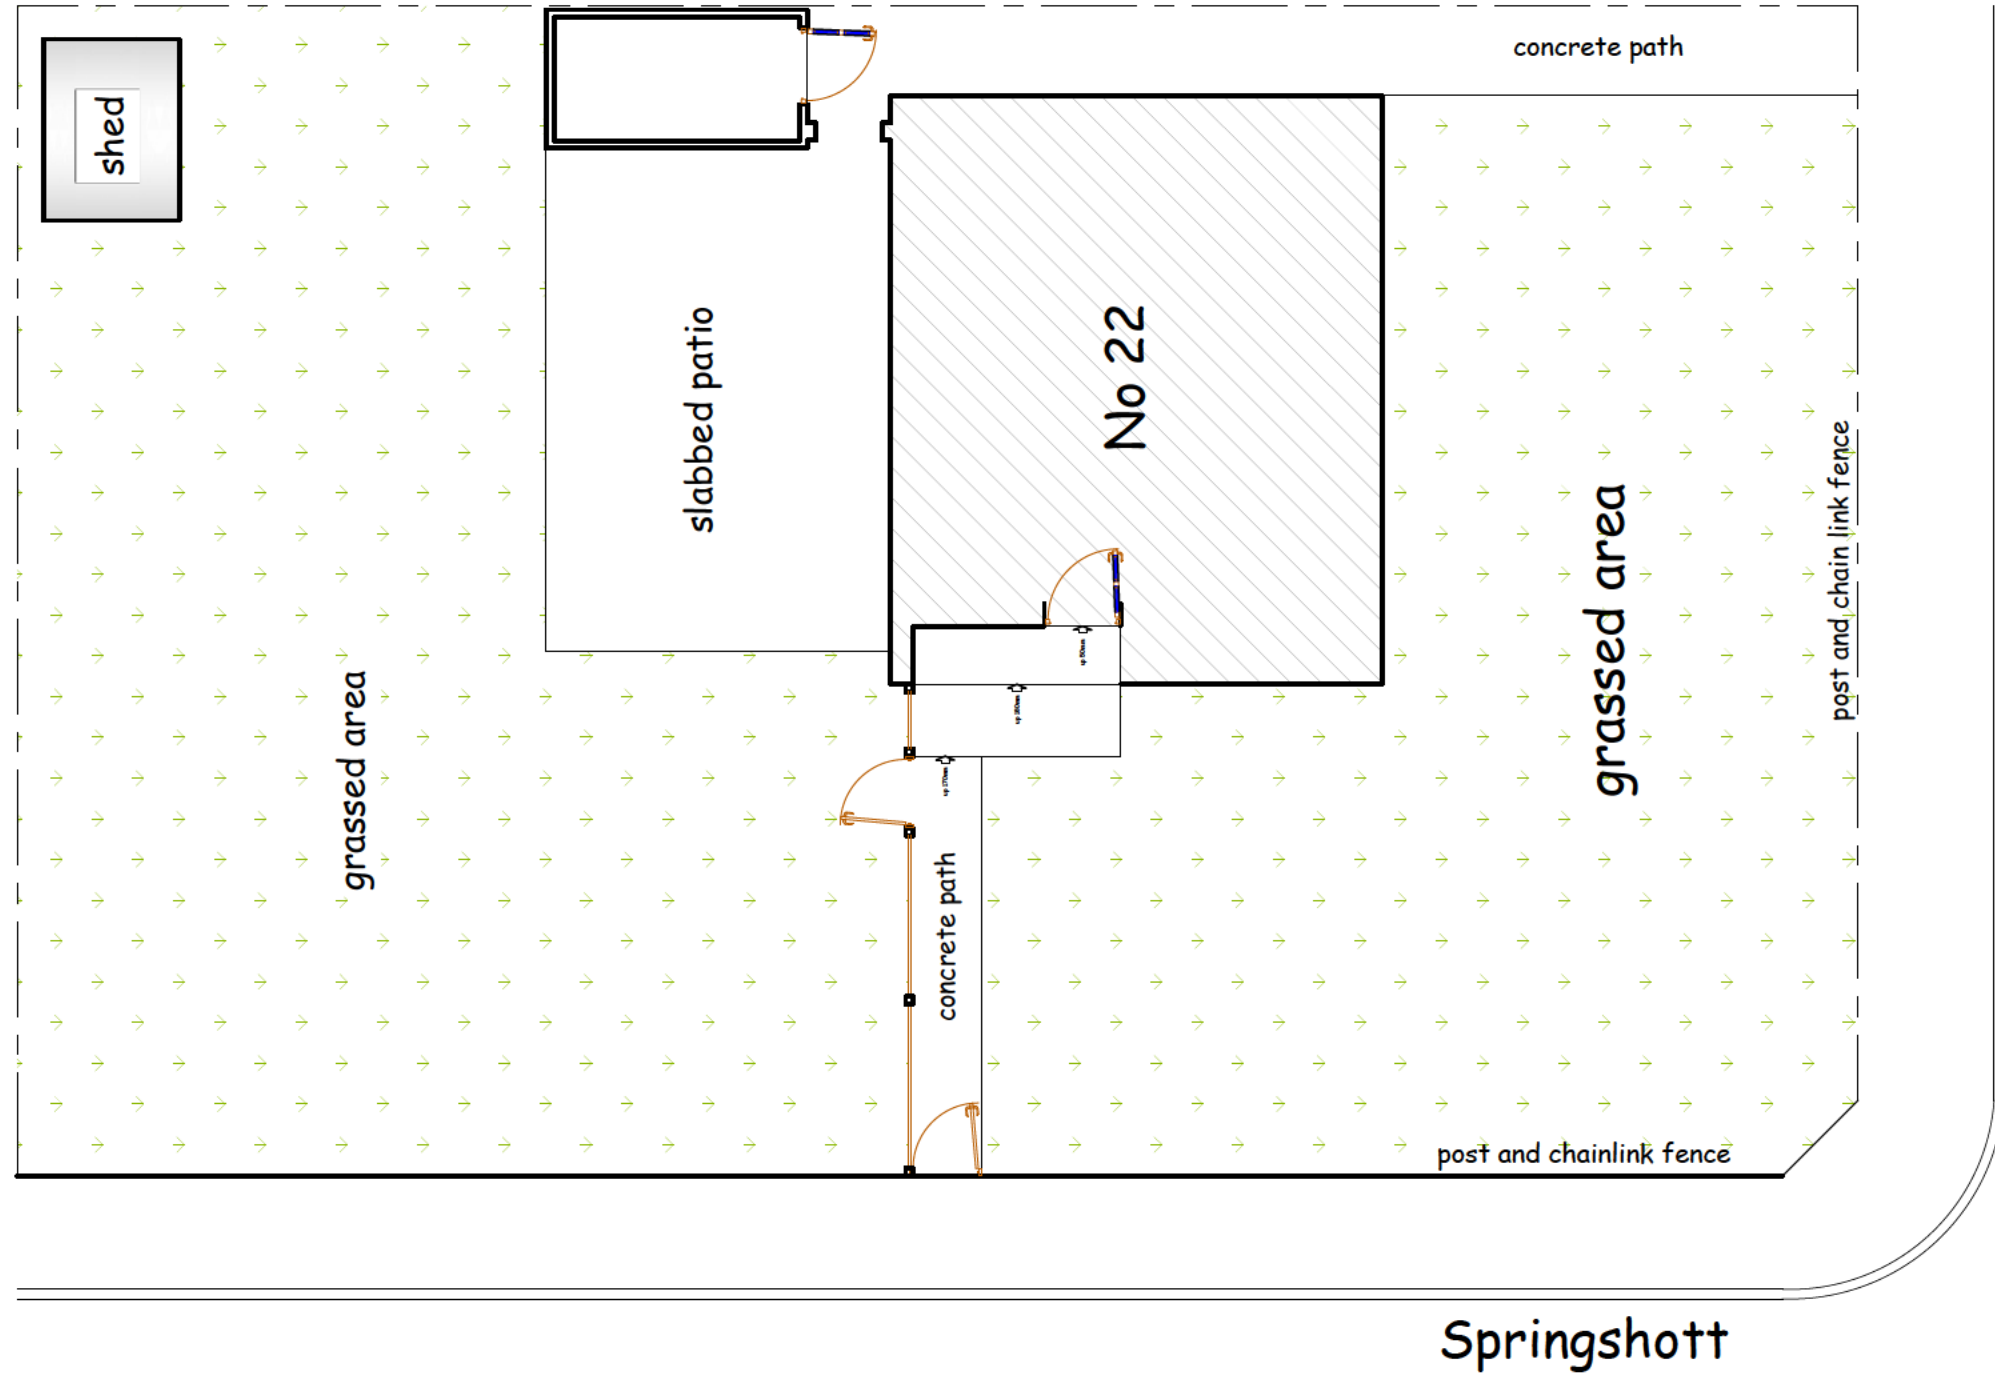 


Title  
Proposed hardstanding and drop kerb  
Client

Date  
May 2024  
Drawing No.  
CA-015877/1

Scale  
1:100

Existing Ground Floor Plan 1:100

and may only be reproduced with our consent.

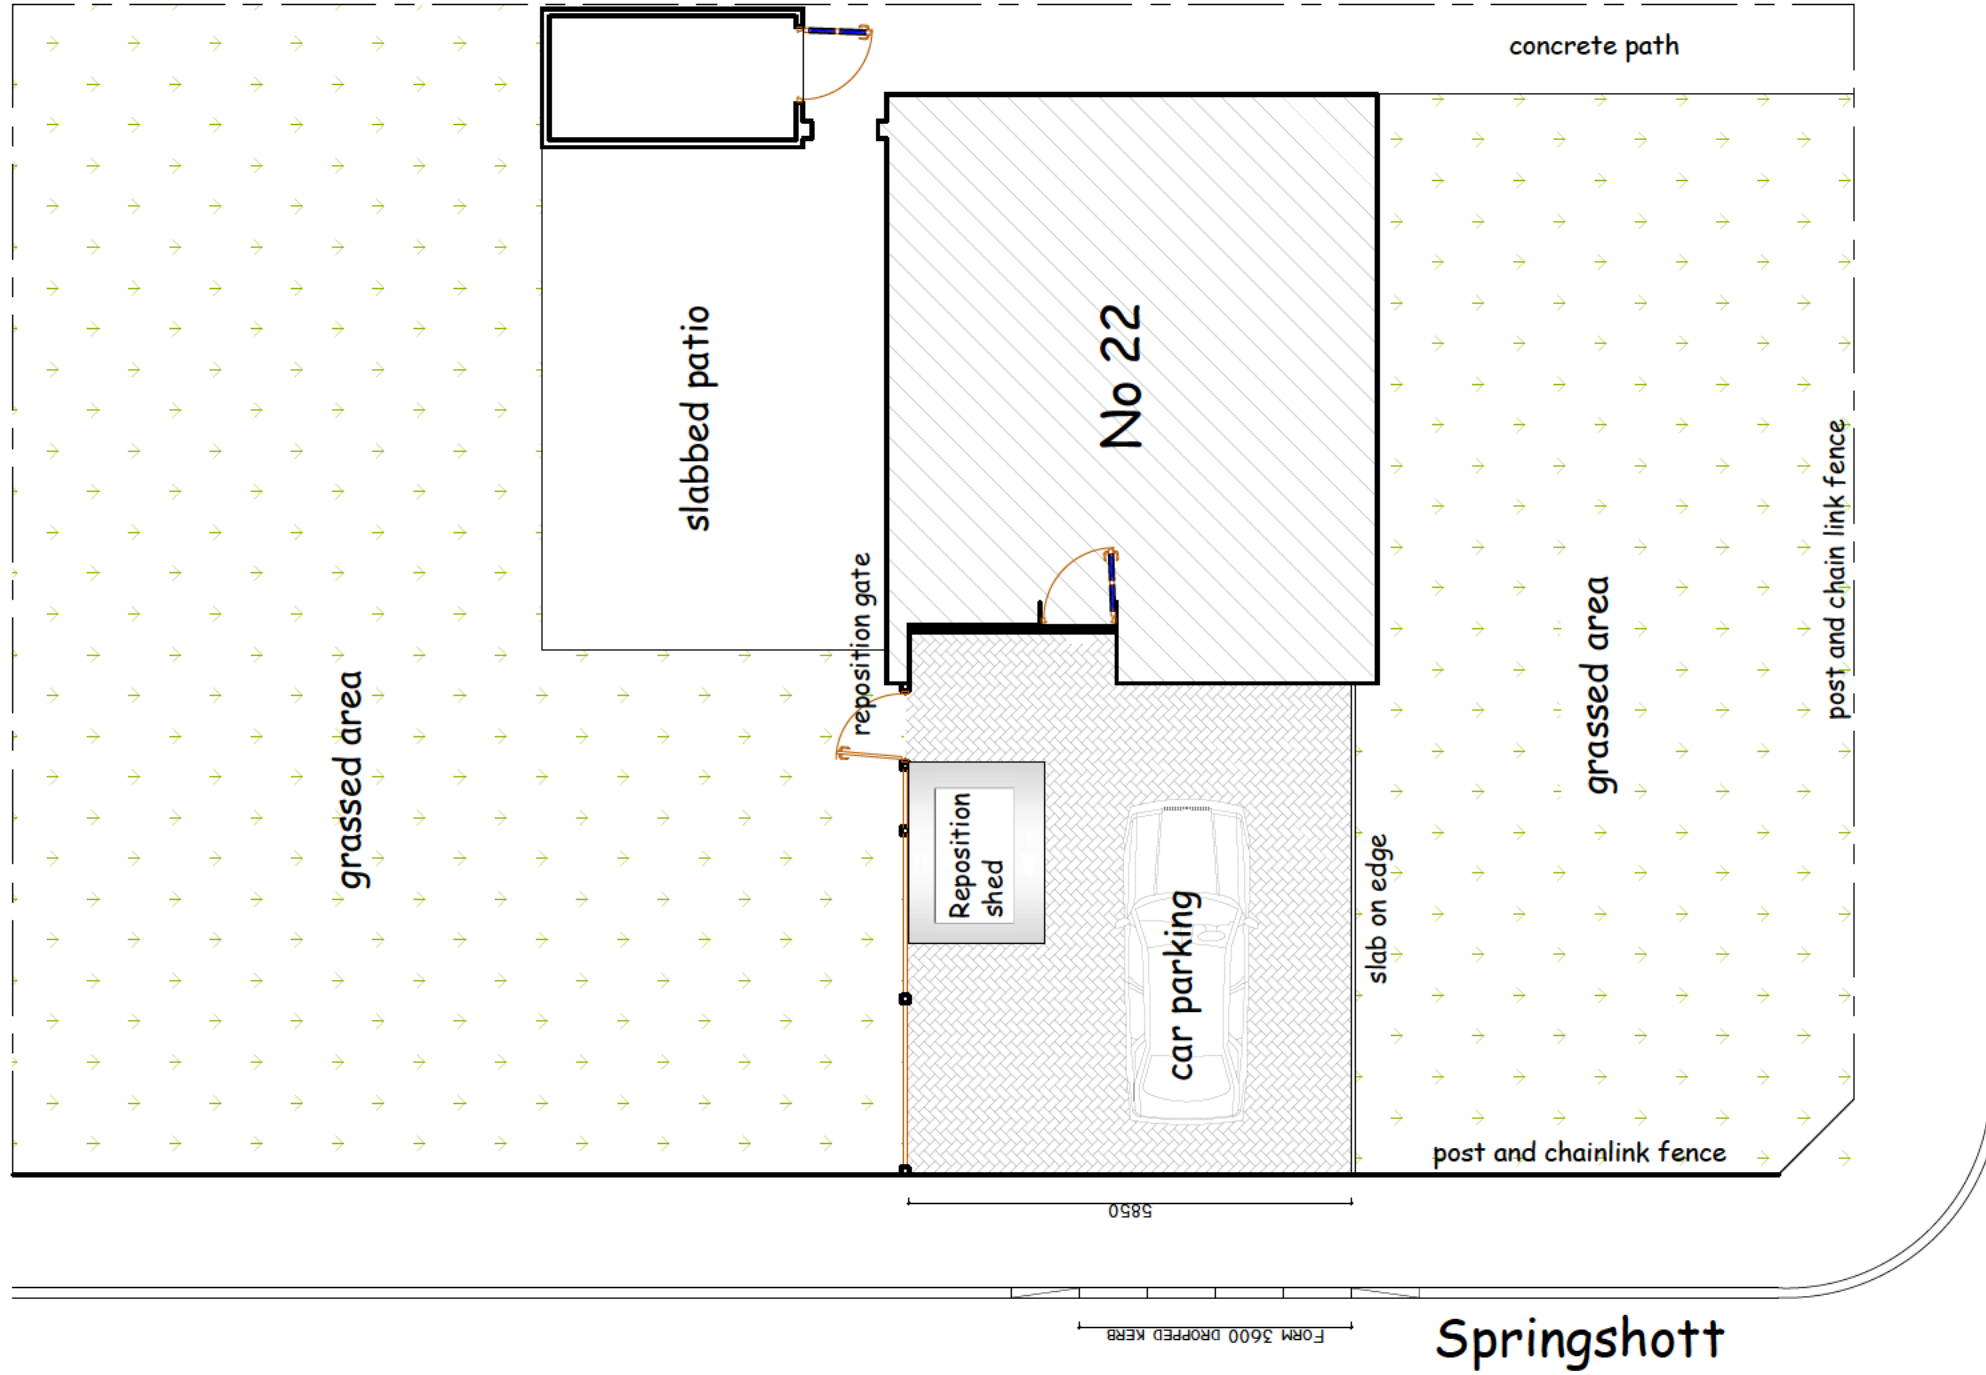

Campers Avenue

Springshott

Title  
Proposed hardstanding and drop kerb  
Client

Date  
May 2024  
Drawing No.  
CA-015877/2

Scale  
1:100