


Location Plan

Scale 1 / 1250

Ordnance Survey (c) Crown Copyright 2024. All rights reserved. Licence number 100022432




For	Job: 49 Redhods Way West, Letchworth	
	Title: Location Plan	
	Scale: 1:1250 @ A3	Date: February 2024
	Dwg No: NWM / 2023 / S1	Rev:

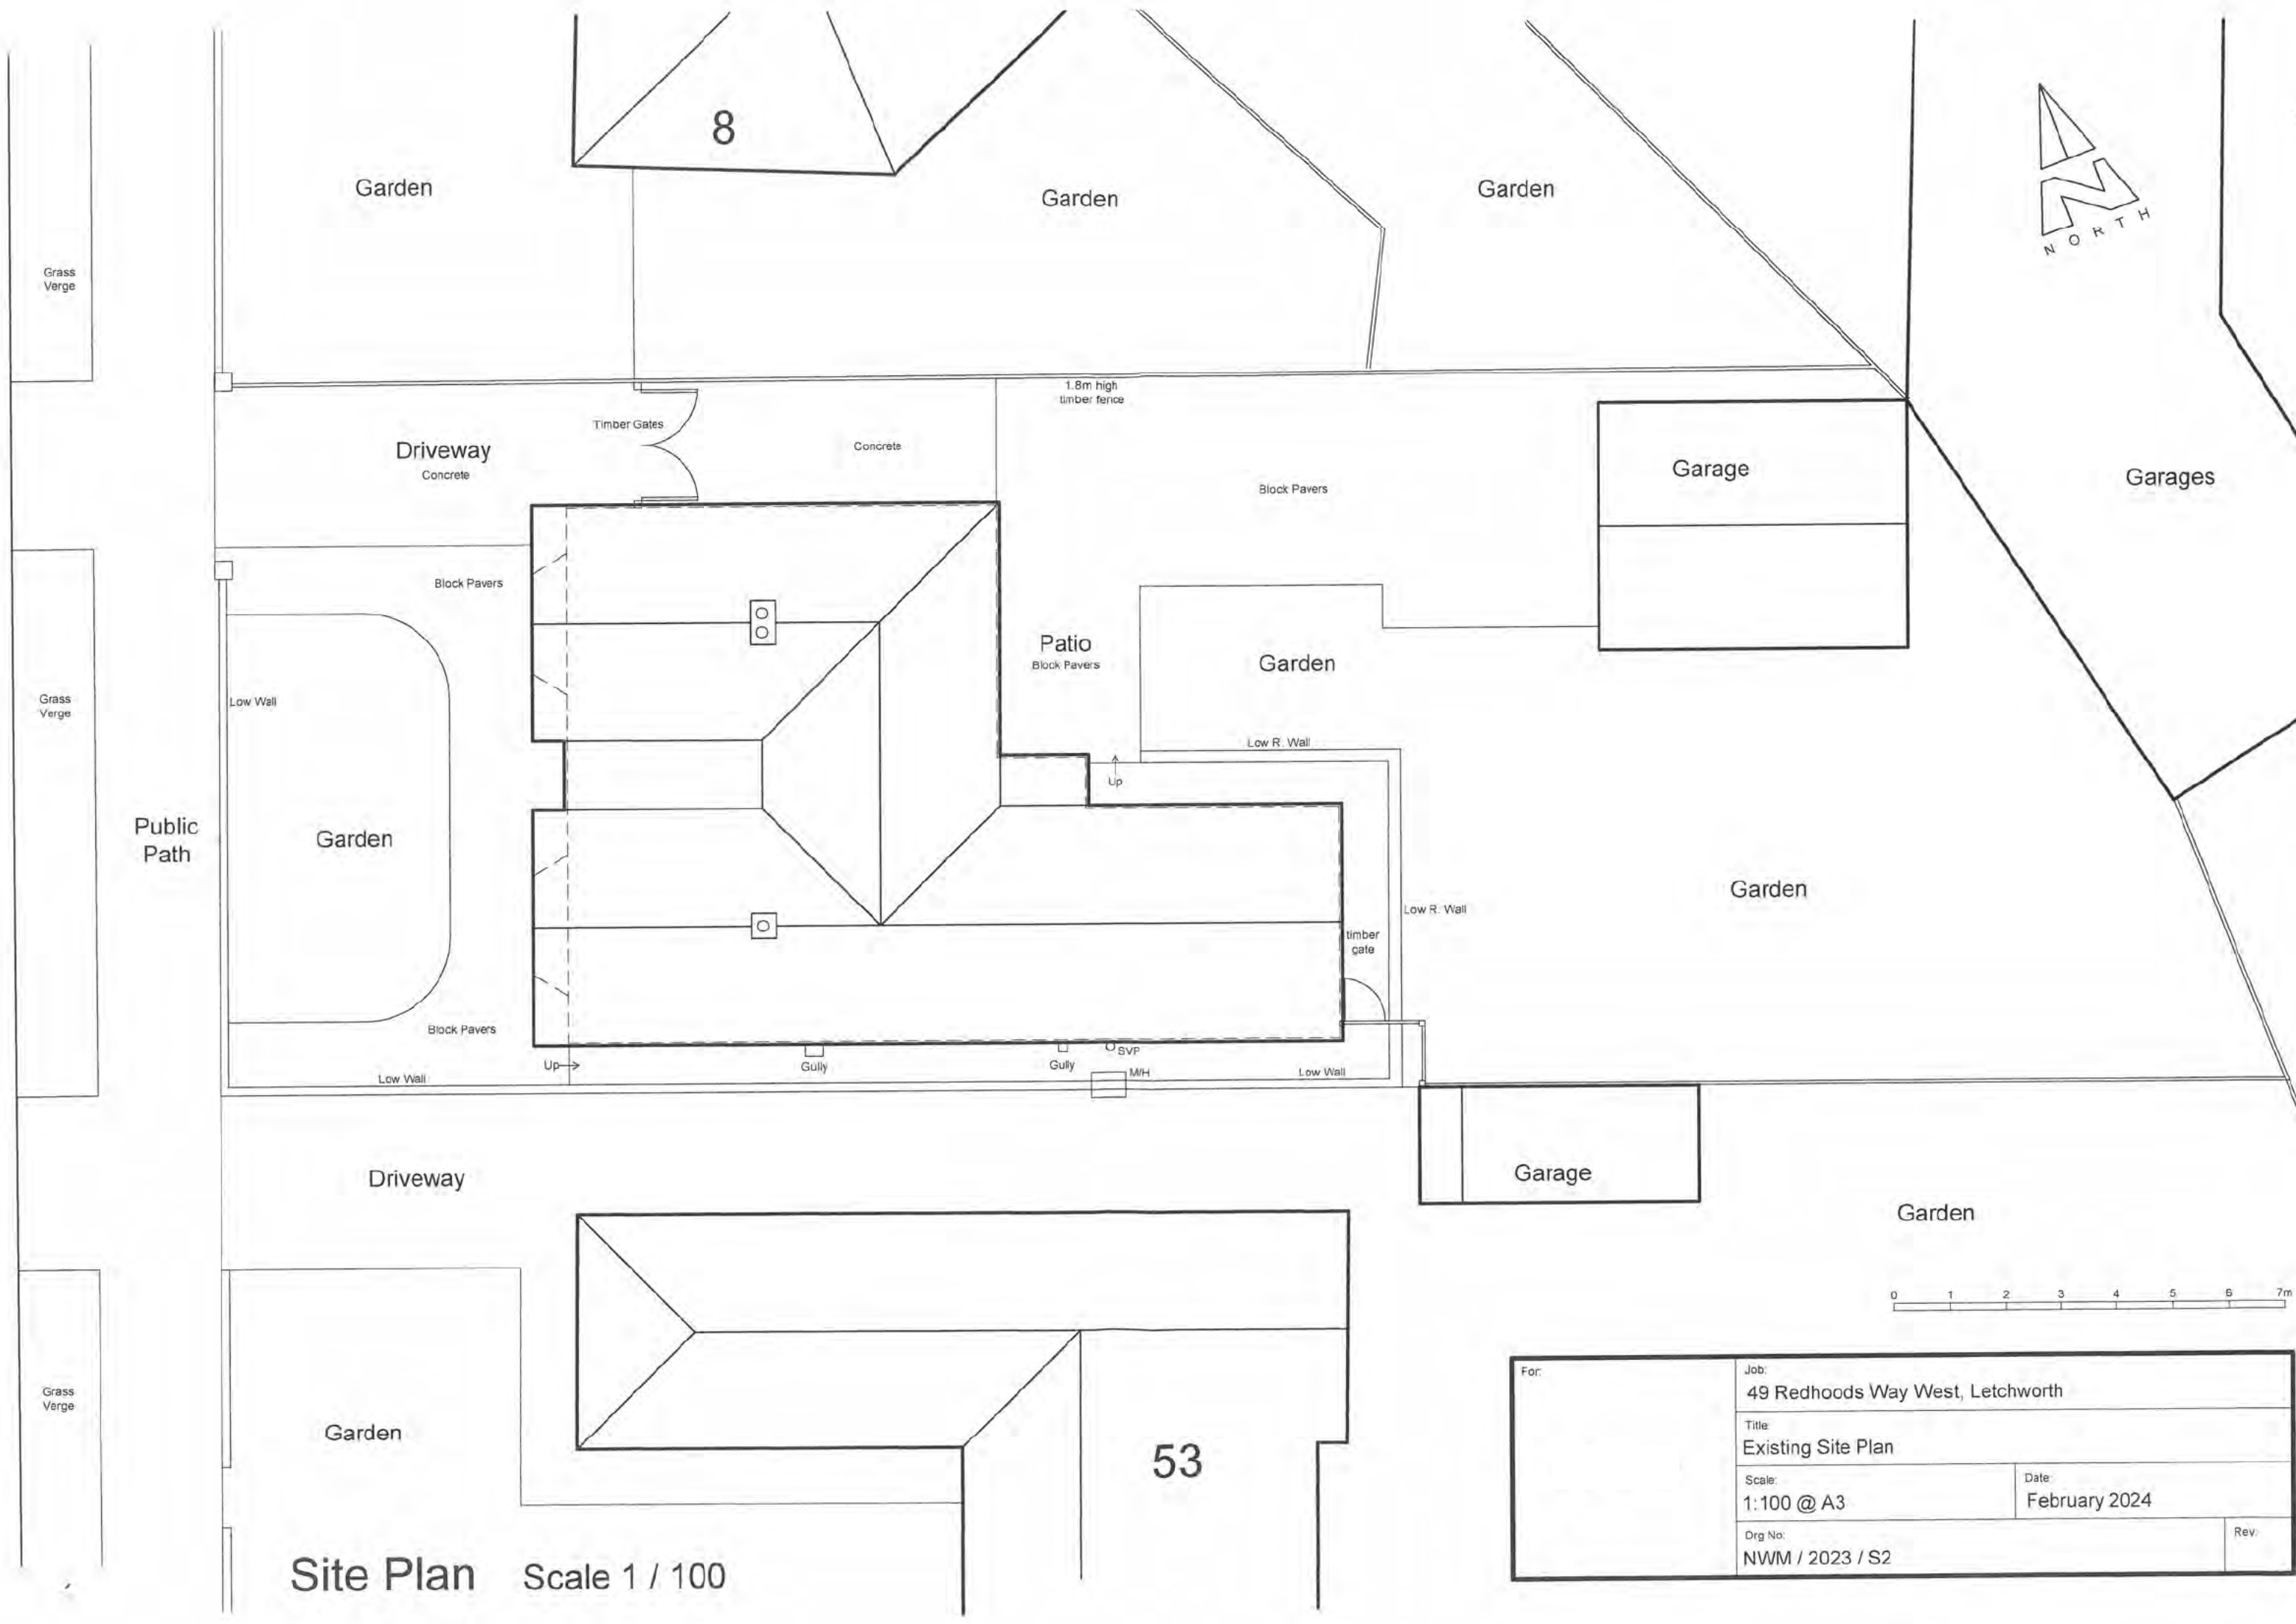

Site Plan Scale 1 / 100

For:	Job: 49 Redhoods Way West, Letchworth		
	Title: Existing Site Plan		
	Scale: 1: 100 @ A3	Date: February 2024	
	Drg No: NWM / 2023 / S2	Rev:	

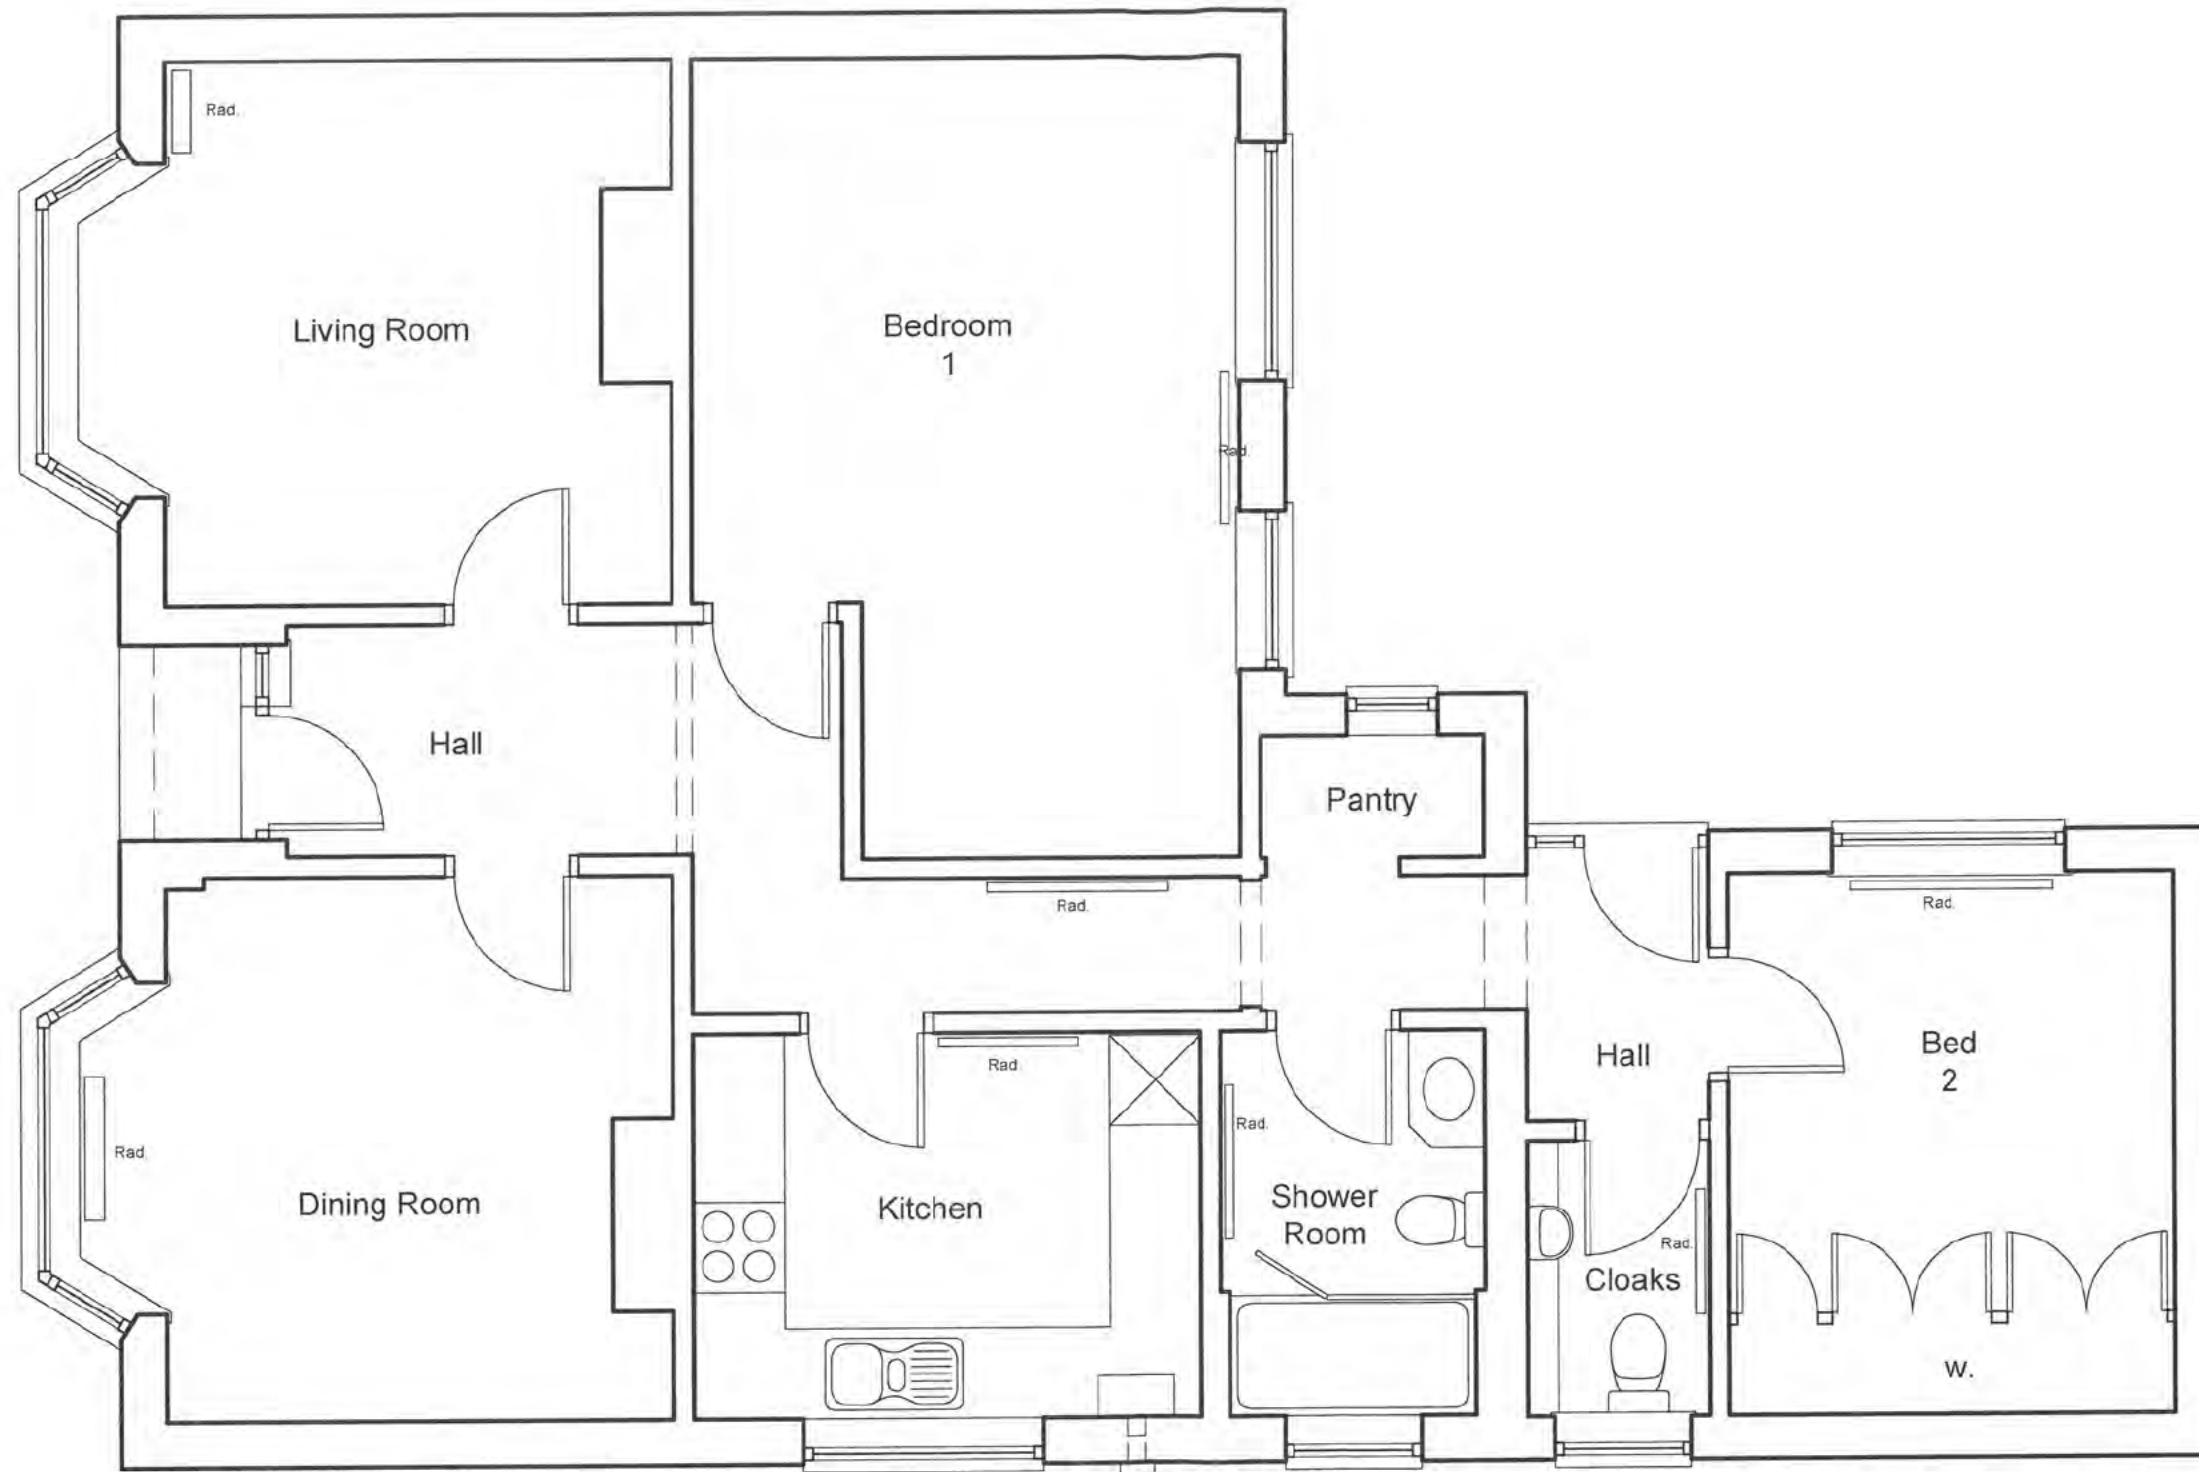

Ground Floor Plan

Scale 1 / 50



For:	Job: 49 Redhoods Way West, Letchworth	
	Title: Existing Floor Plans	
	Scale: 1:50 @ A3	Date: February 2024
	Drg No: NWM / 2023 / S3	
		Rev:



Front Elevation
Scale 1 / 50



For:	Job: 49 Redhoods Way West, Letchworth	
	Title: Existing Front Elevation	
	Scale: 1:50 @ A3	Date: February 2024
	Drg No: NWM / 2023 / S4	
		Rev.



Side Elevation

Scale 1 / 50




For:	Job: 49 Redhoods Way West, Letchworth	
	Title: Existing Side Elevation 1	
	Scale: 1:50 @ A3	Date: February 2024
	Dig No: NWM / 2023 / S5	
	Rev:	



Rear Elevation
Scale 1 / 50



For:	Job: 49 Redhoods Way West, Letchworth	
	Title: Existing Rear Elevation	
	Scale: 1:50 @ A3	Date: February 2024
	Drg No: NWM / 2023 / S6	
	Rev.	

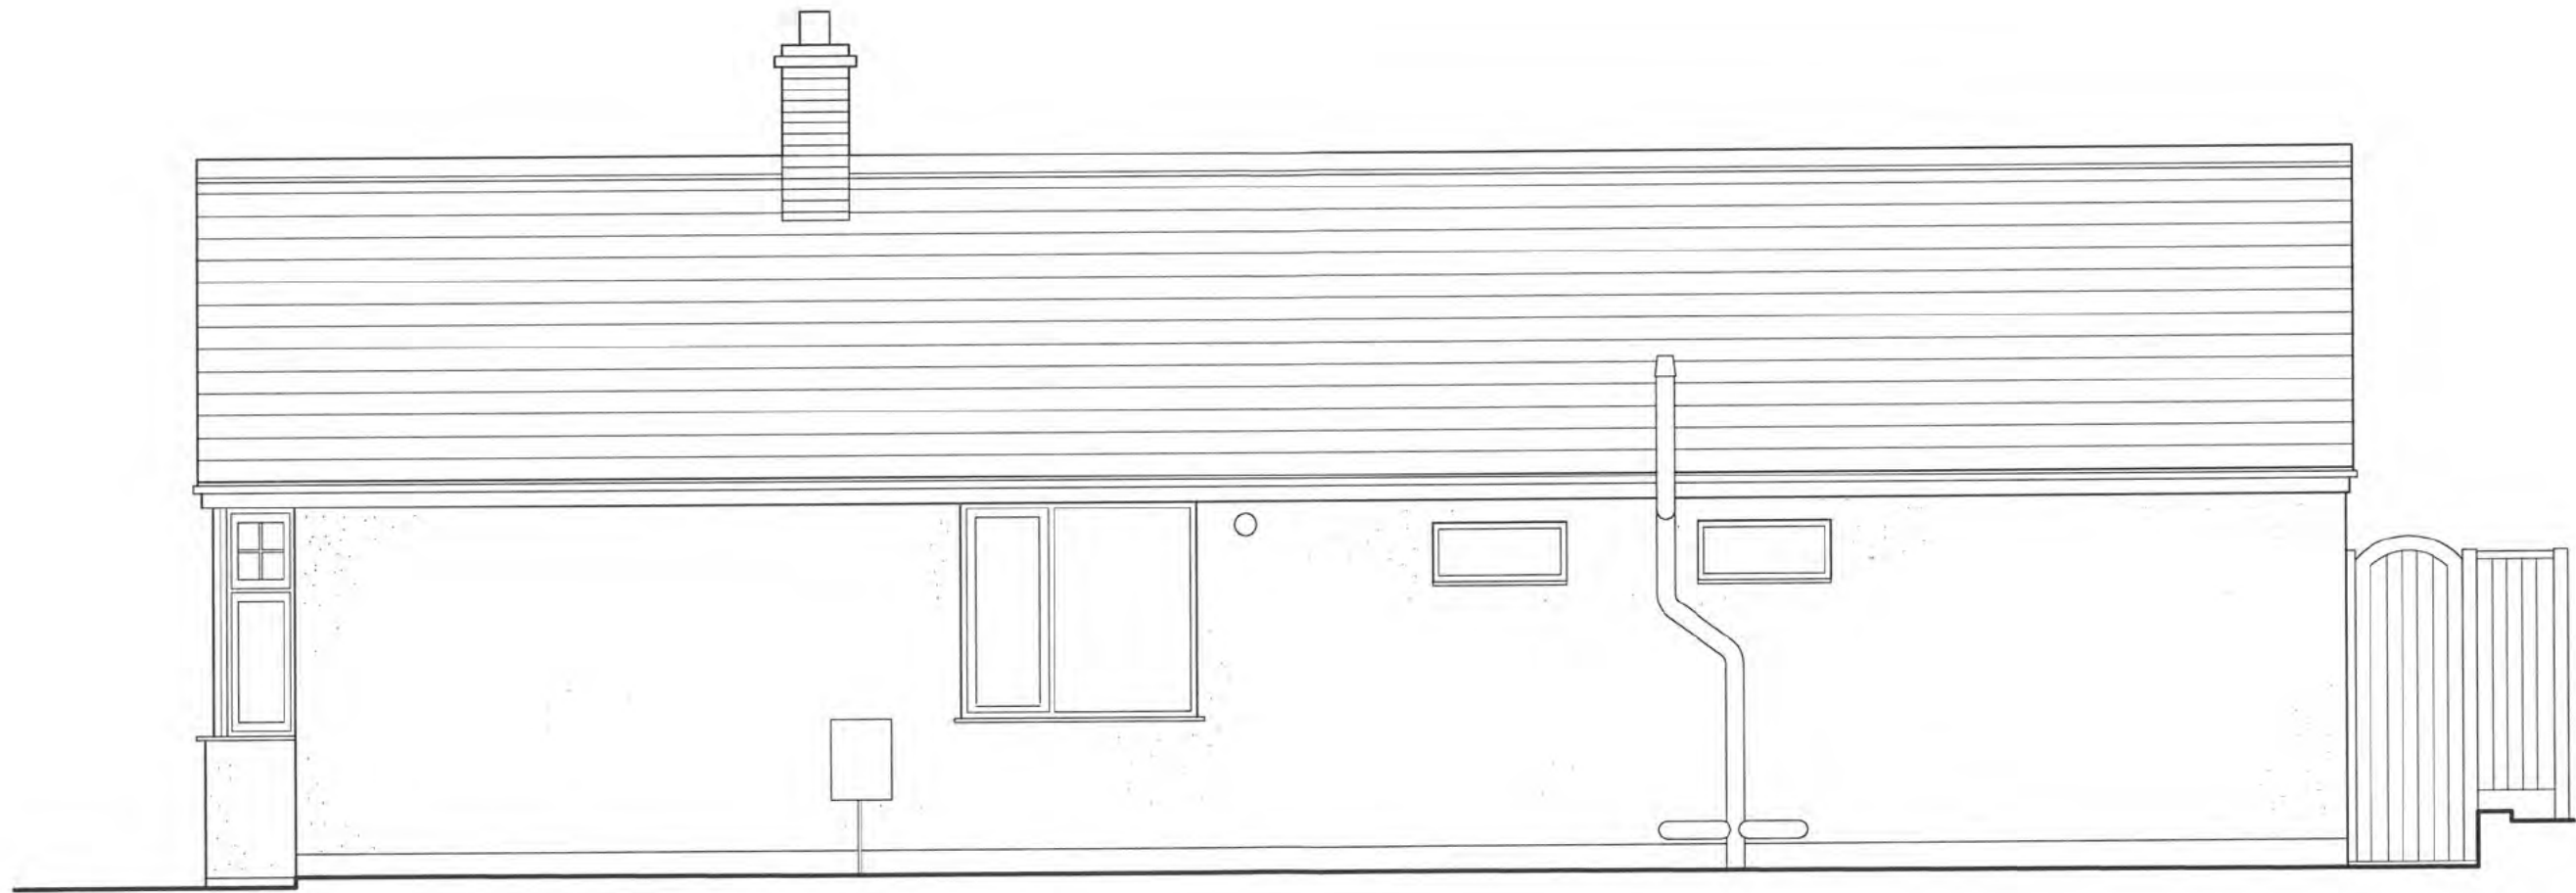


Side Elevation

Scale 1 / 50





For:	Job: 49 Redhoods Way West, Letchworth	
	Title: Existing Side Elevation 2	
	Scale: 1:50 @ A3	Date: February 2024
	Drg No: NWM / 2023 / S7	
		Rev:

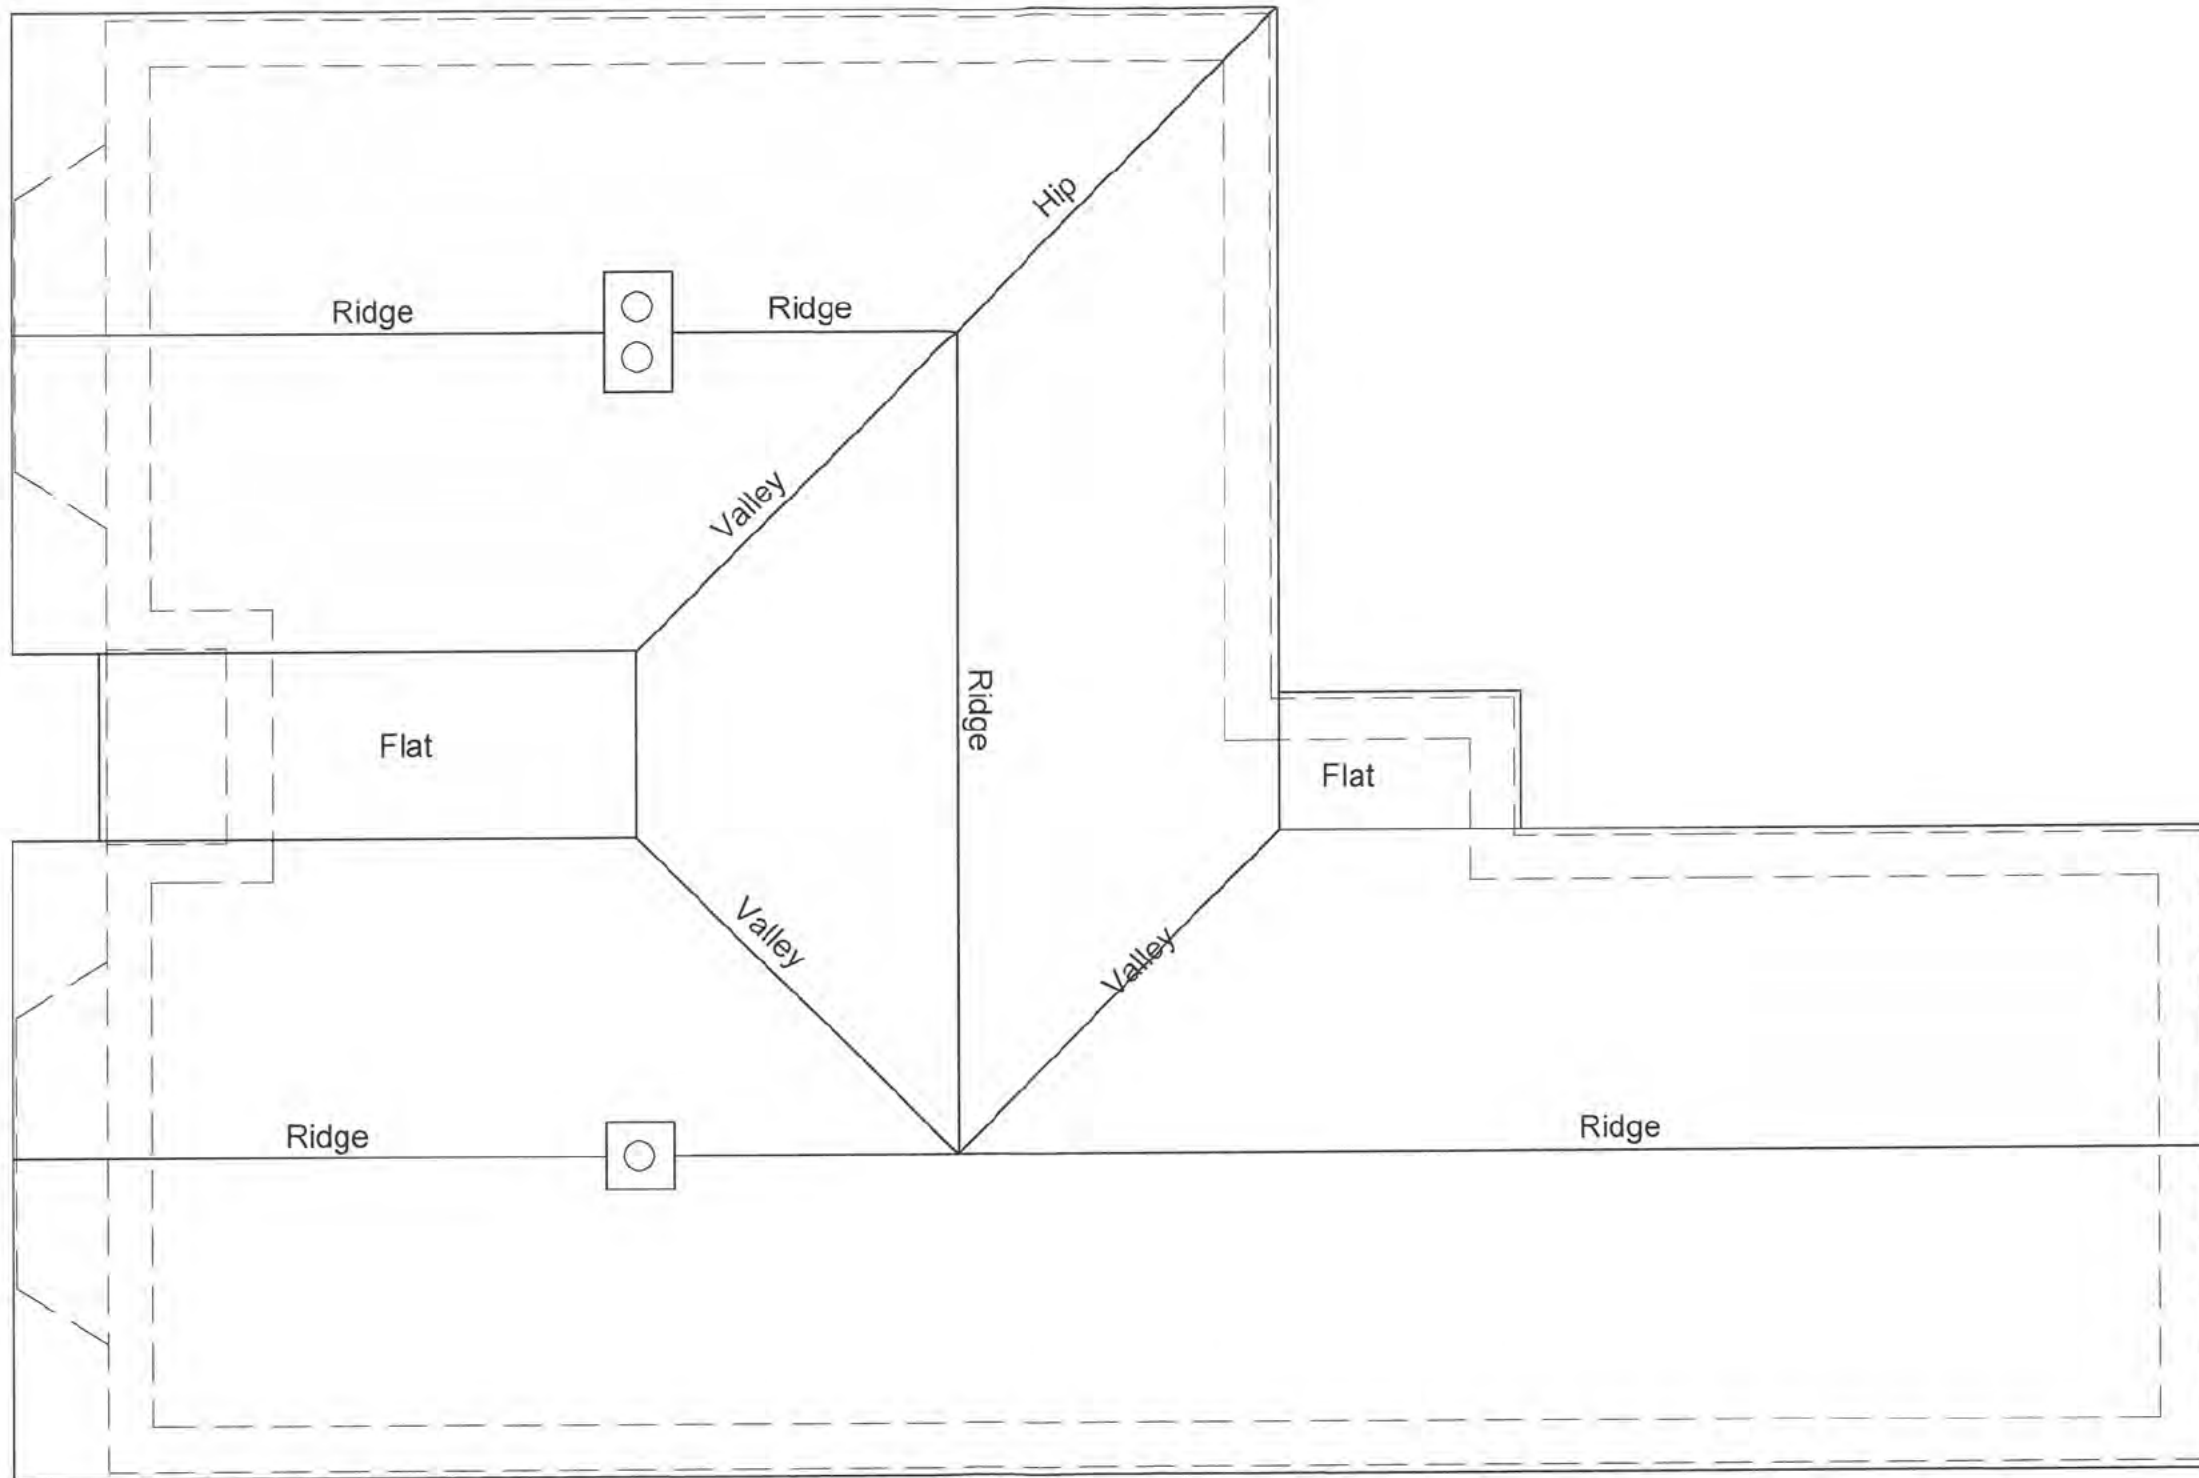

Roof Plan
Scale 1 / 50




For:	Job: 49 Redhoods Way West, Letchworth	
	Title: Existing Roof Plan	
	Scale: 1:50 @ A3	Date: February 2024
	Drg No: NWM / 2023 / S8	
		Rev:

 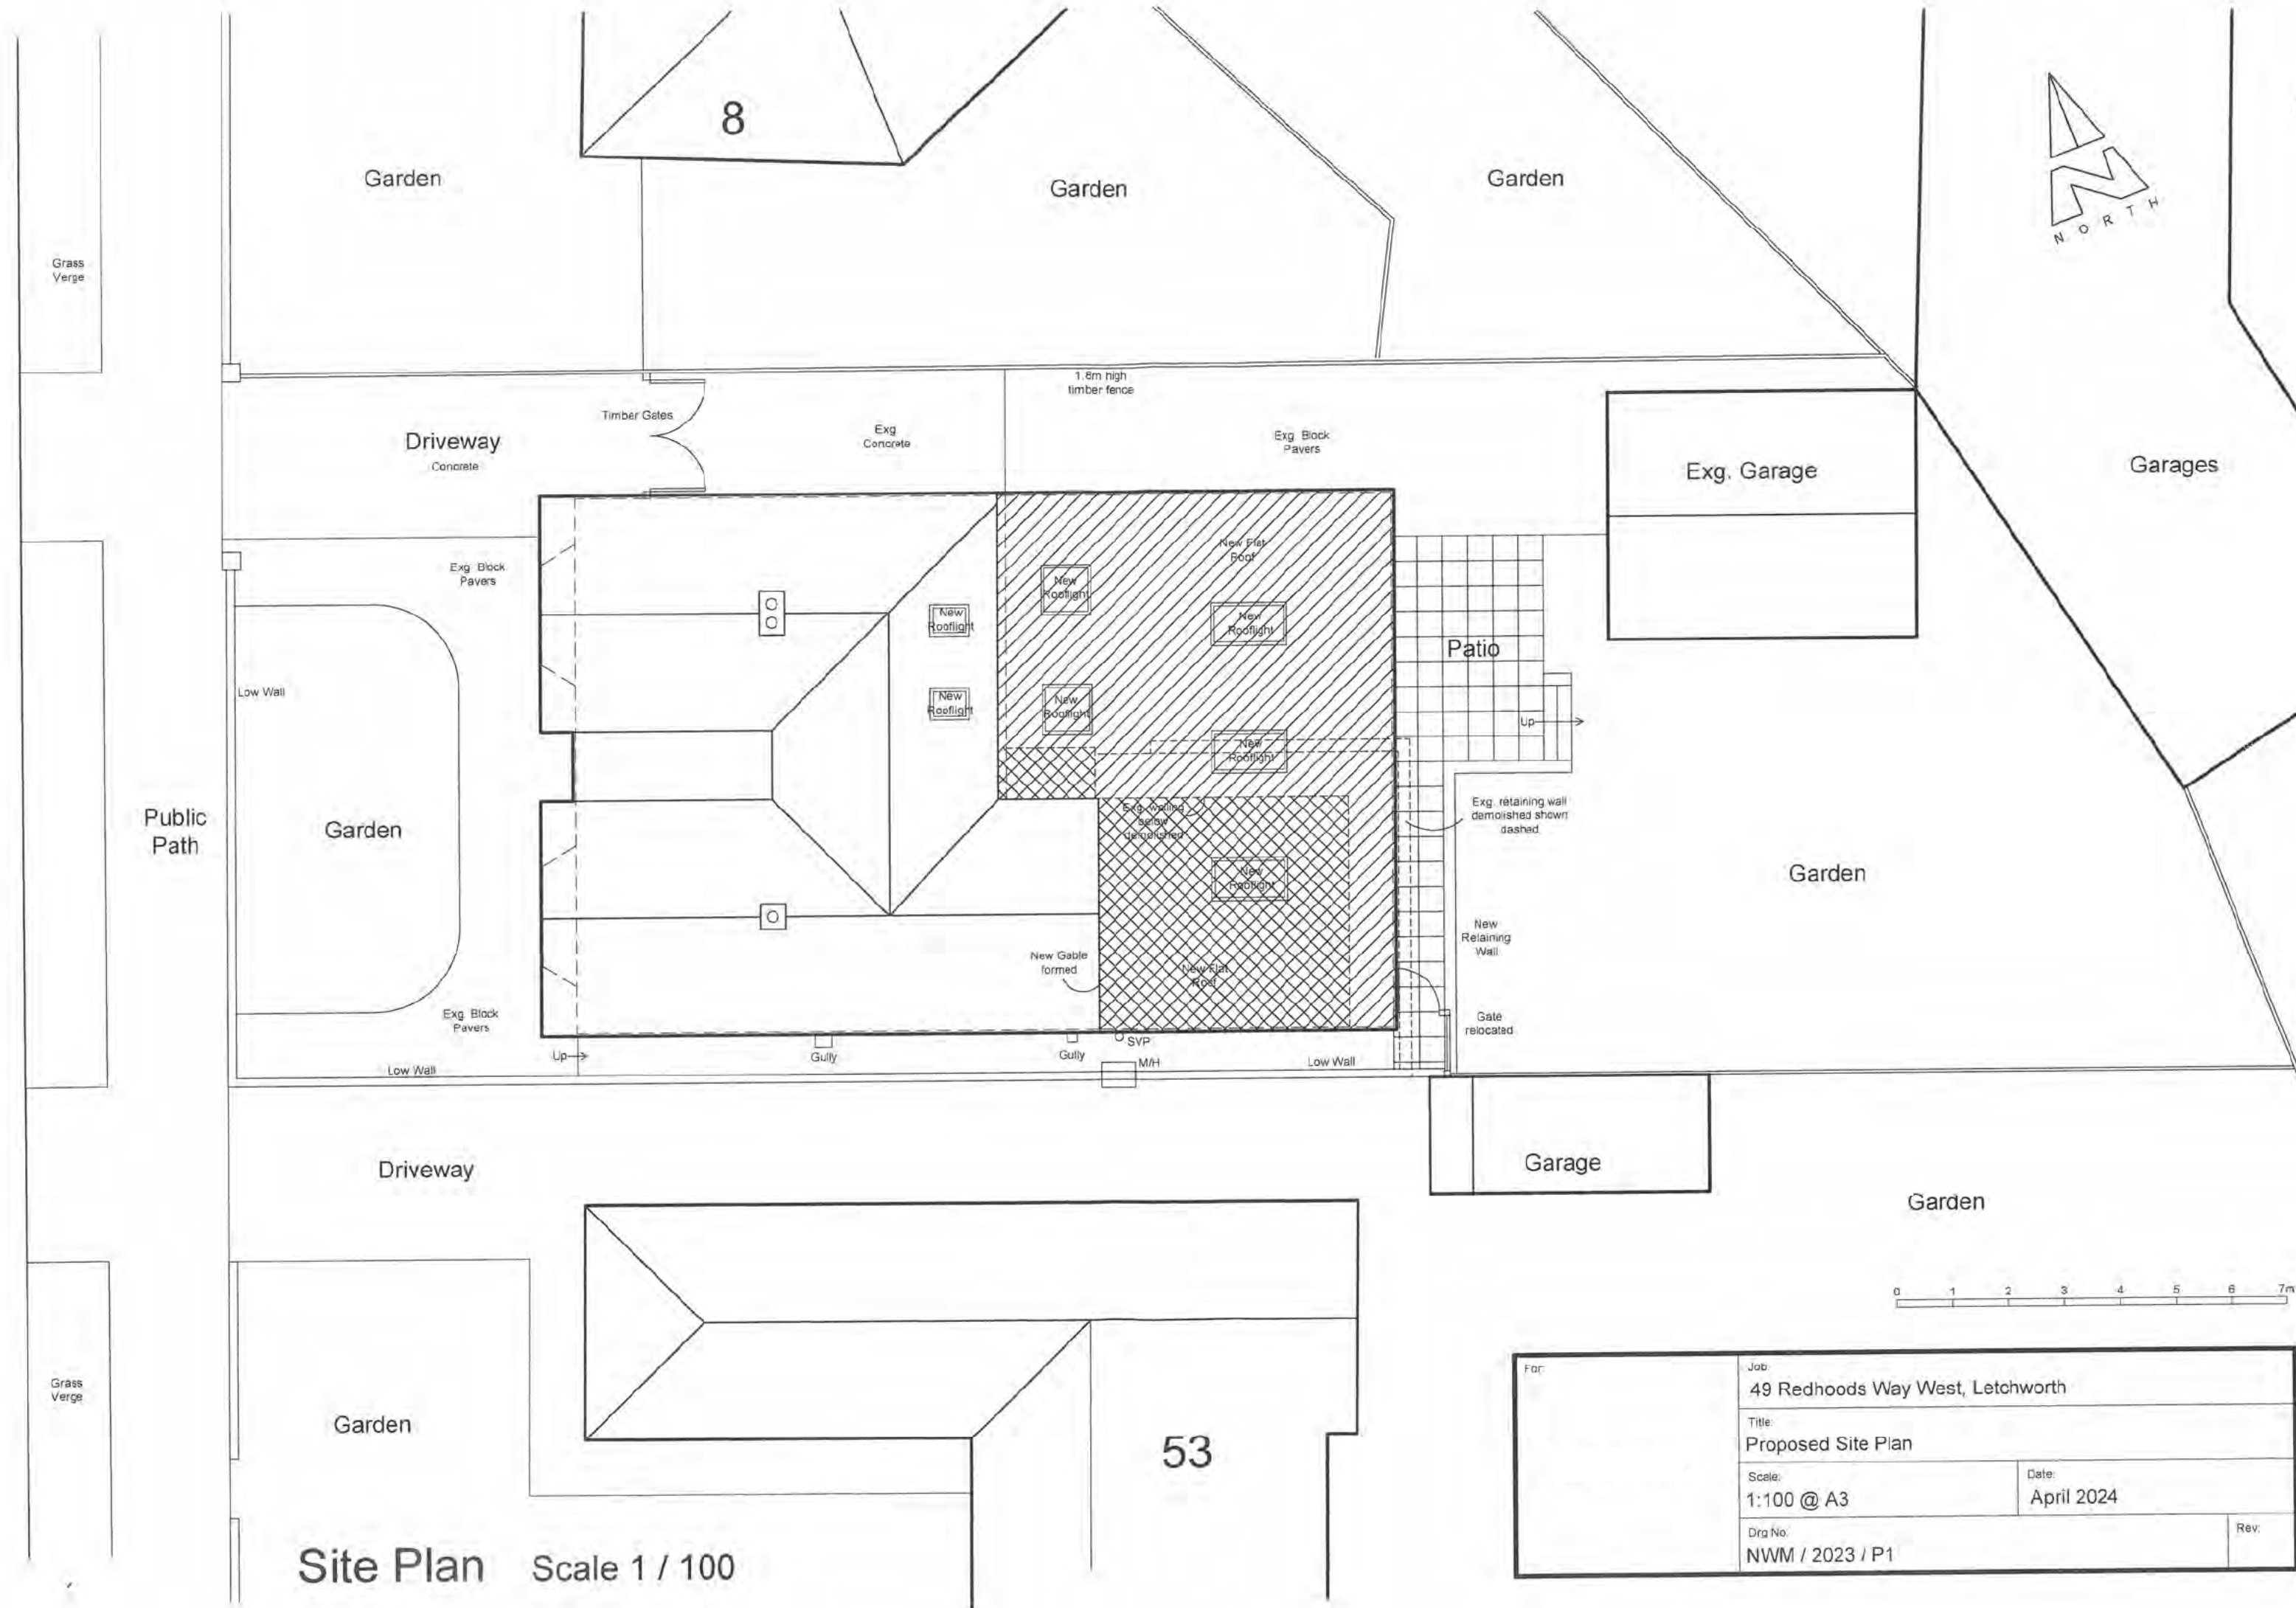

Site Plan Scale 1 / 100

For:	Job:	49 Redhoods Way West, Letchworth	
	Title:	Proposed Site Plan	
	Scale:	1:100 @ A3	Date:
			April 2024
	Draw No:	NWM / 2023 / P1	Rev:

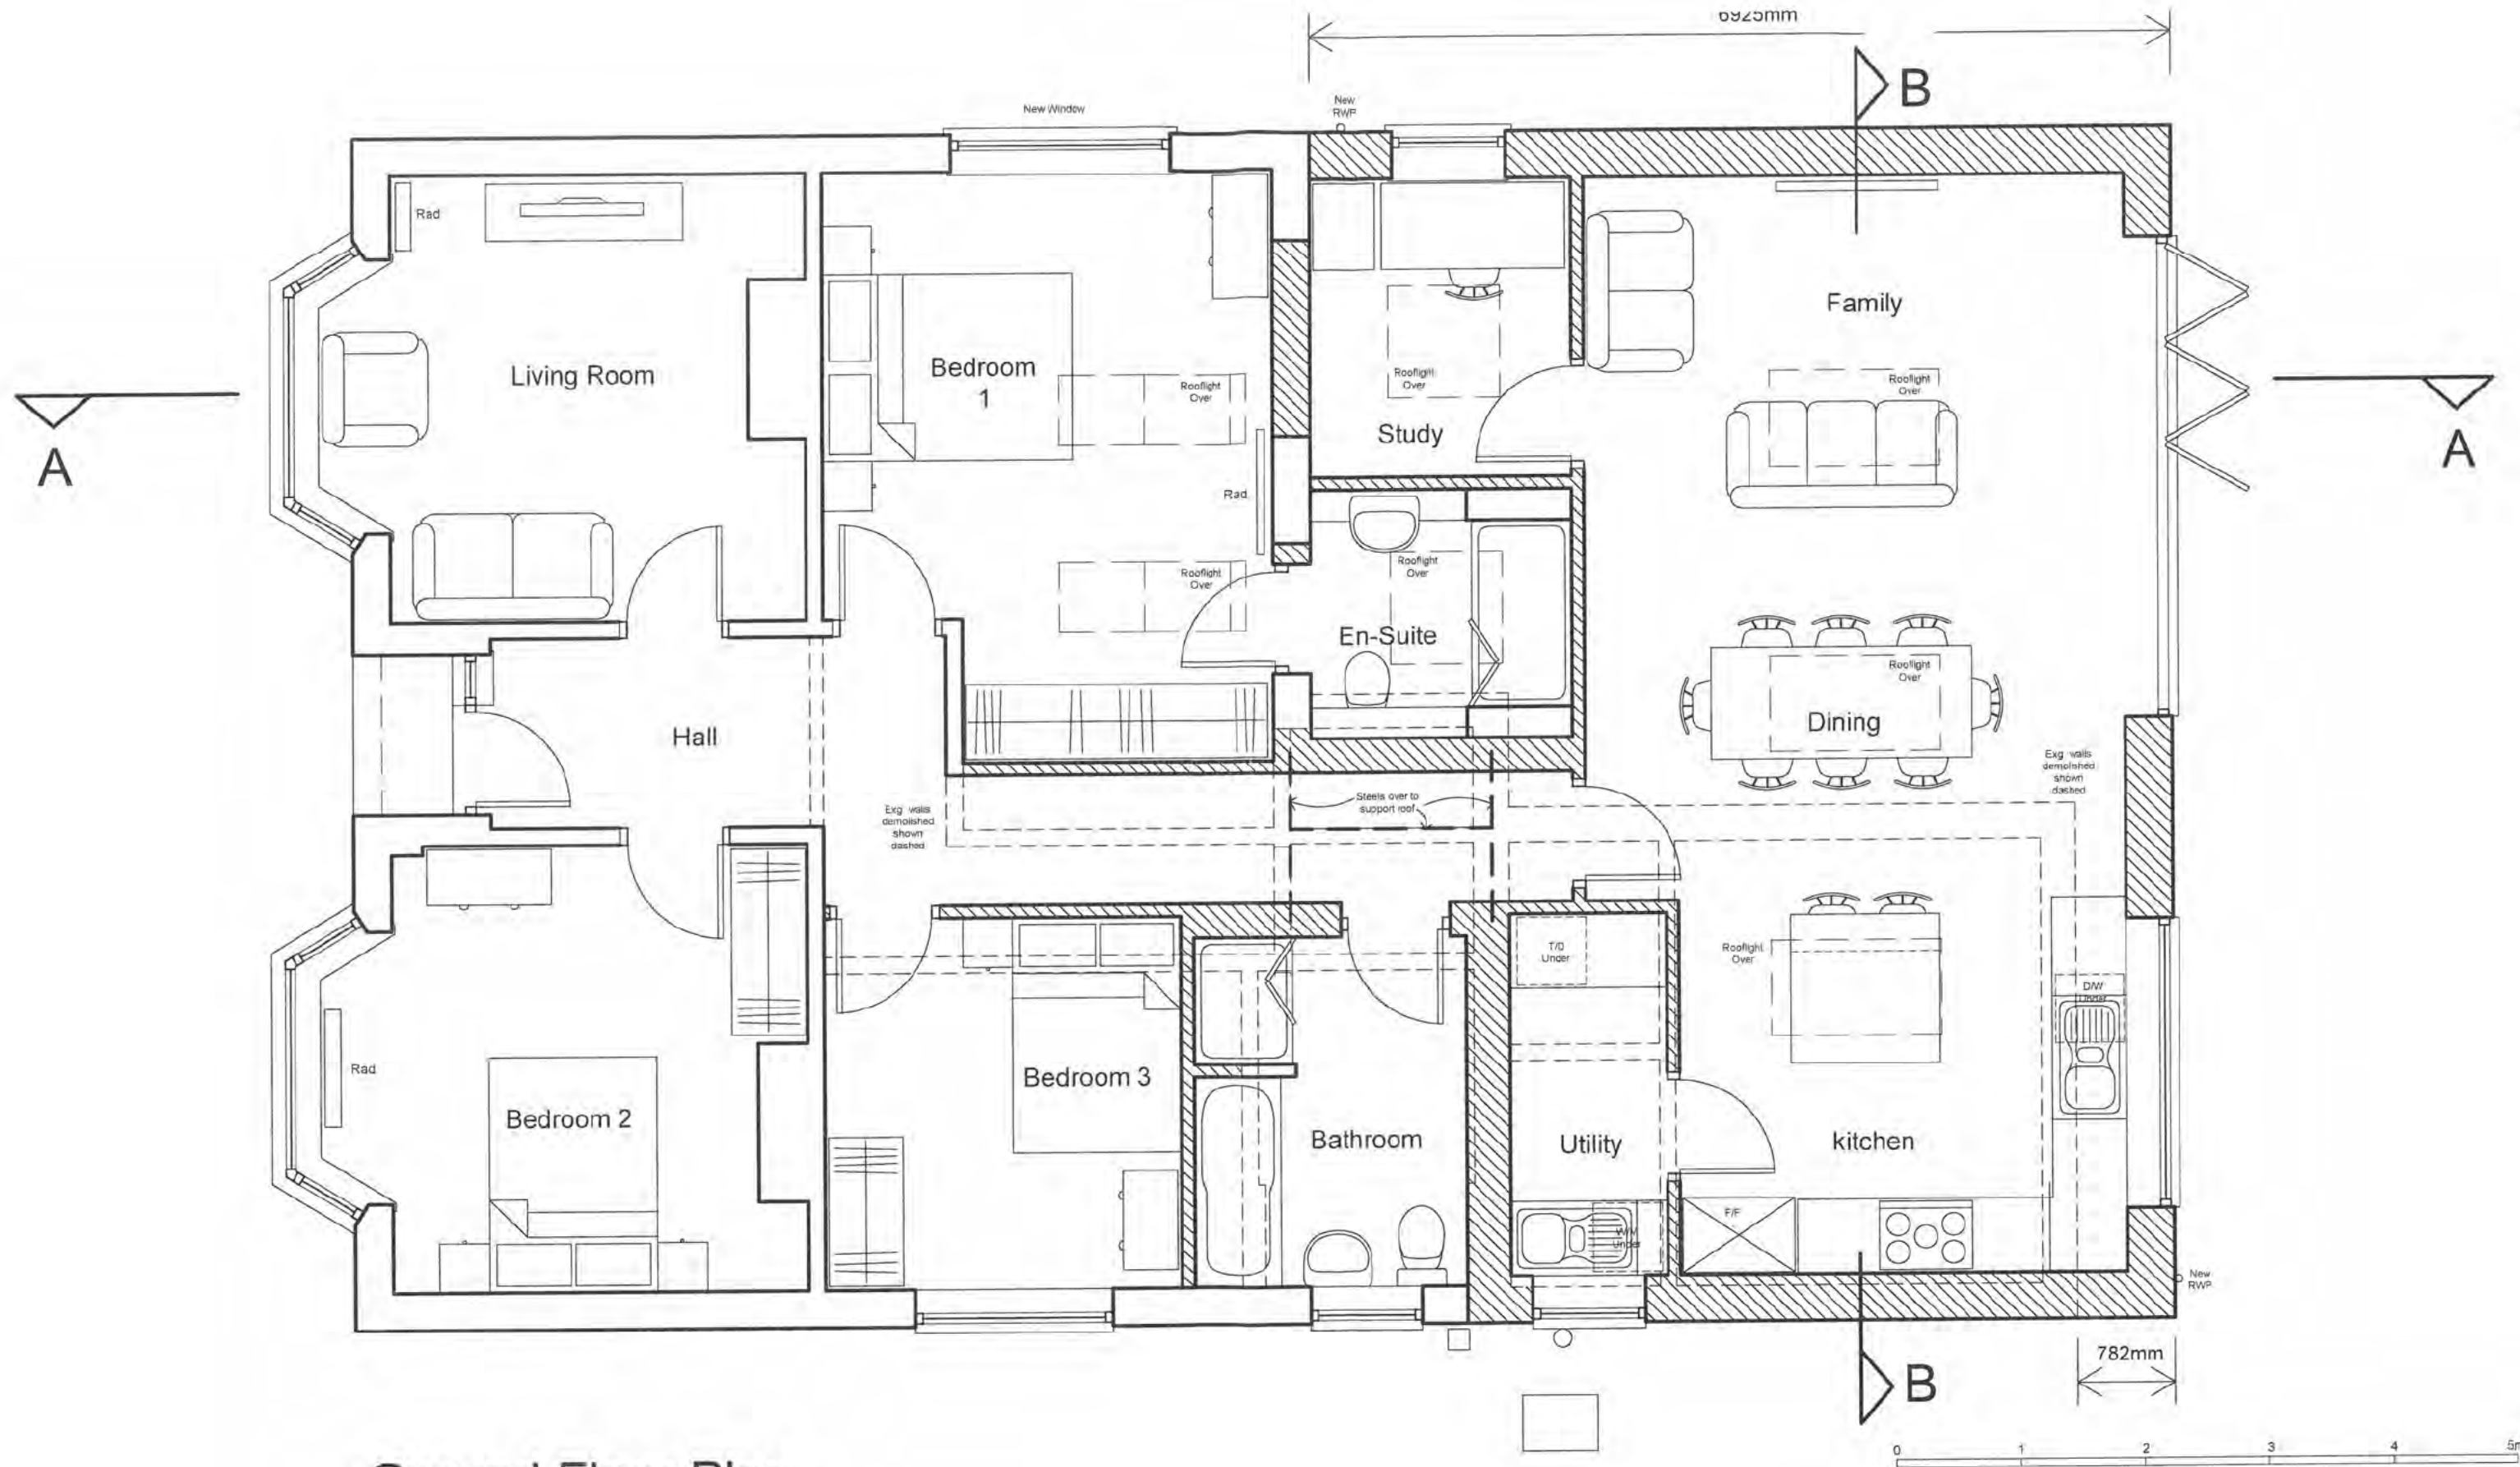

Ground Floor Plan
Scale 1 / 50

For:	Job: 49 Redhoods Way West, Letchworth	
	Title: Proposed Floor Plans	
	Scale: 1:50 @ A3	Date: April 2024
	Drg No: NWM / 2023 / P2	
	Rev:	




Front Elevation

Scale 1 / 50



For:	Job: 49 Redhoods Way West, Letchworth	
	Title: Proposed Front Elevation	
	Scale: 1:50 @ A3	Date: April 2024
	Drg No: NWM / 2023 / P3	
		Rev:

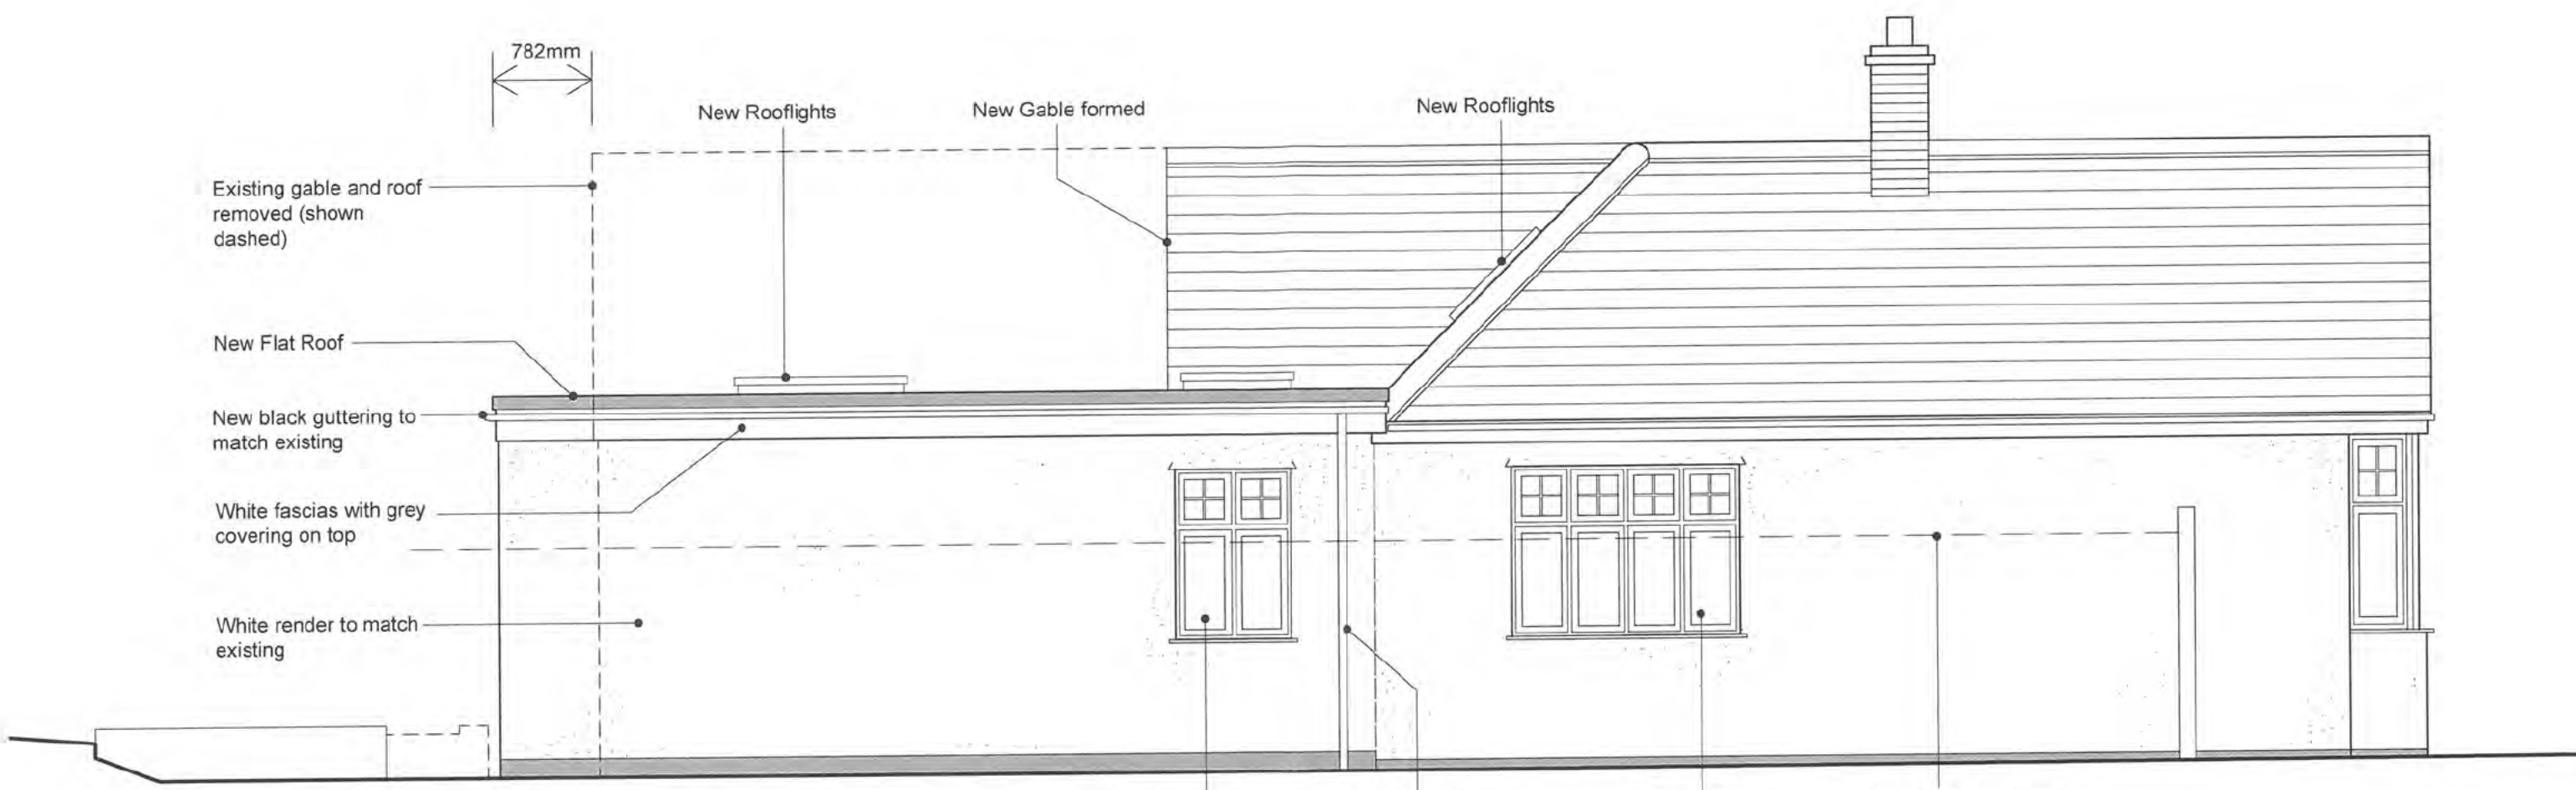

Side Elevation

Scale 1 / 50




For:	Job: 49 Redhoods Way West, Letchworth	
	Title: Proposed Side Elevation 1	
	Scale: 1:50 @ A3	Date: April 2024
	Dwg No: NWM / 2023 / P4	Rev:



Rear Elevation
Scale 1 / 50




For:	Job: 49 Redhoods Way West, Letchworth	
	Title: Proposed Rear Elevation	
	Scale: 1:50 @ A3	Date: April 2024
	Dwg No: NWM / 2023 / P5	
		Rev:

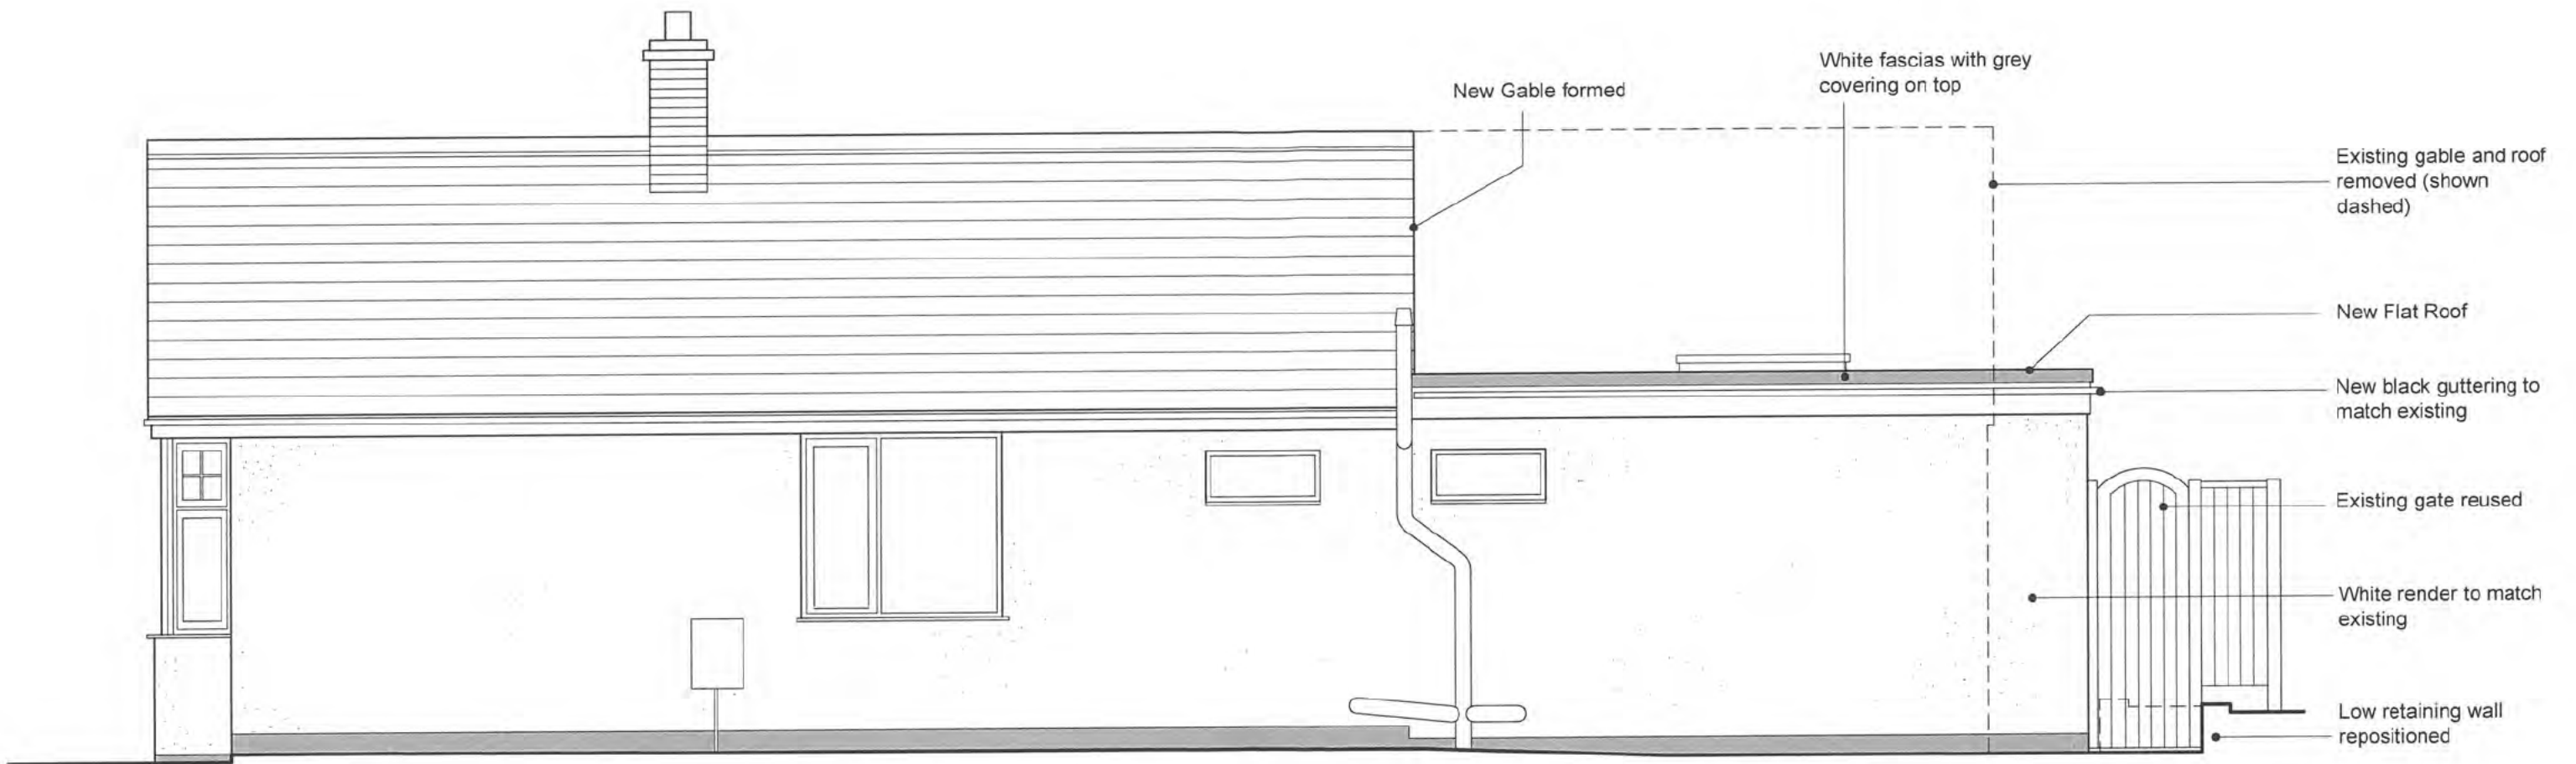

Side Elevation
Scale 1 / 50



For:	Job: 49 Redhods Way West, Letchworth	
	Title: Proposed Side Elevation 2	
	Scale: 1:50 @ A3	Date: April 2024
	Drg No: NWM / 2023 / P6	
	Rev:	

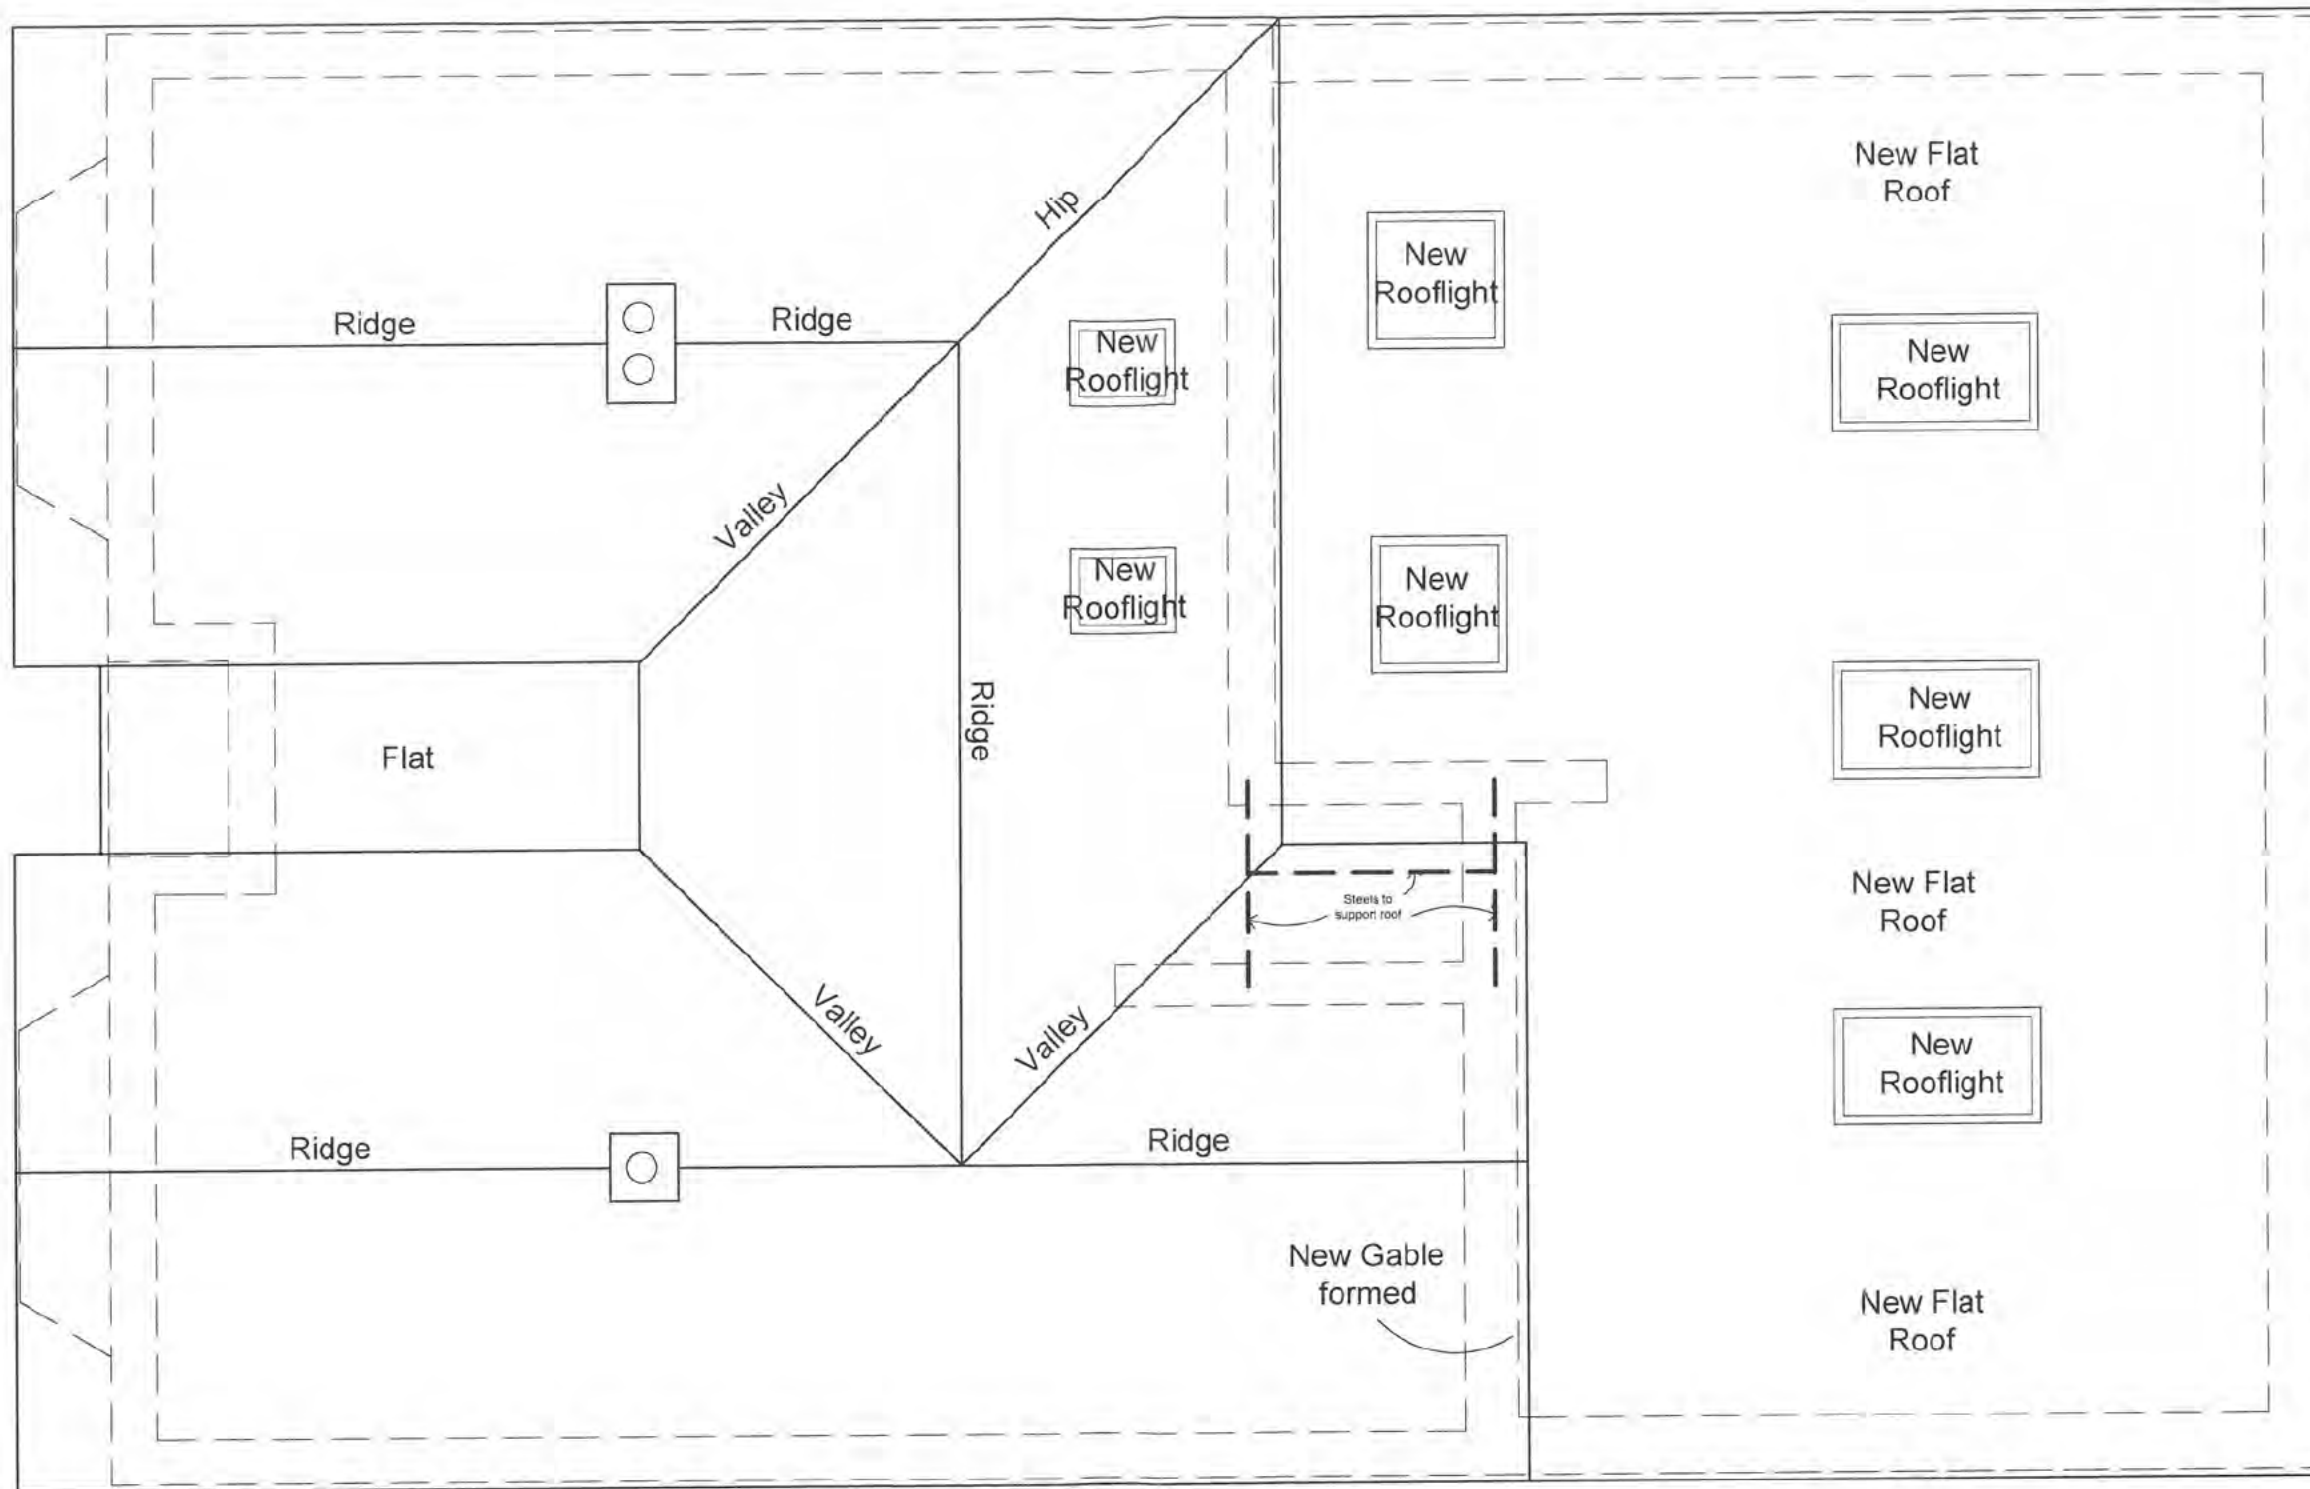


Roof Plan

Scale 1 / 50




For:	Job: 49 Redhoods Way West, Letchworth	
	Title: Proposed Roof Plan	
	Scale: 1:50 @ A3	Date: April 2024
	Dwg No: NWM / 2023 / P7	
		Rev:

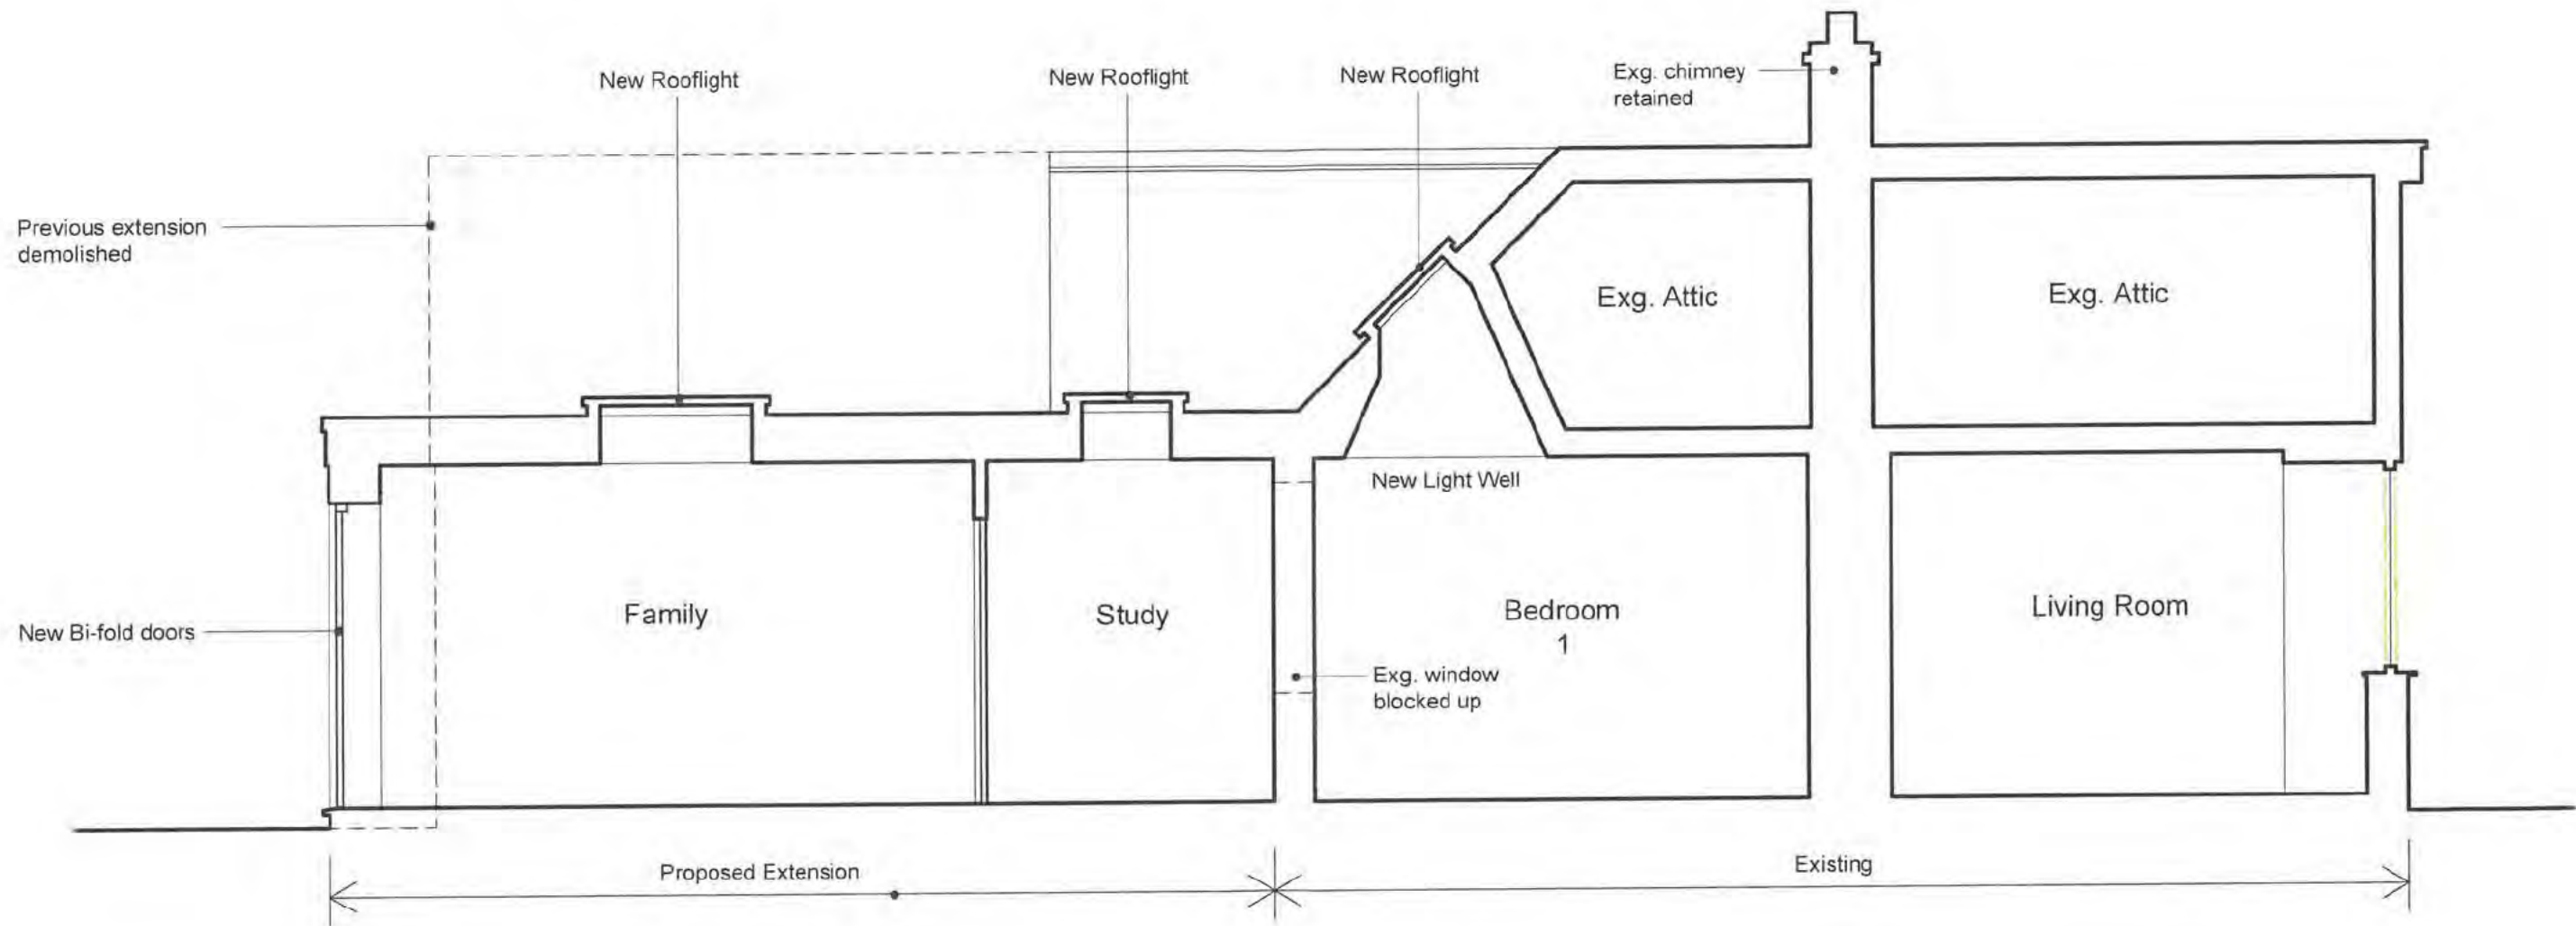

Section A - A
Scale 1 / 50

For:	Job: 49 Redhoods Way West, Letchworth	
	Title: Proposed Section A - A	
	Scale: 1:50 @ A3	Date: June 2024
	Drg No: NWM / 2023 / P8	
		Rev

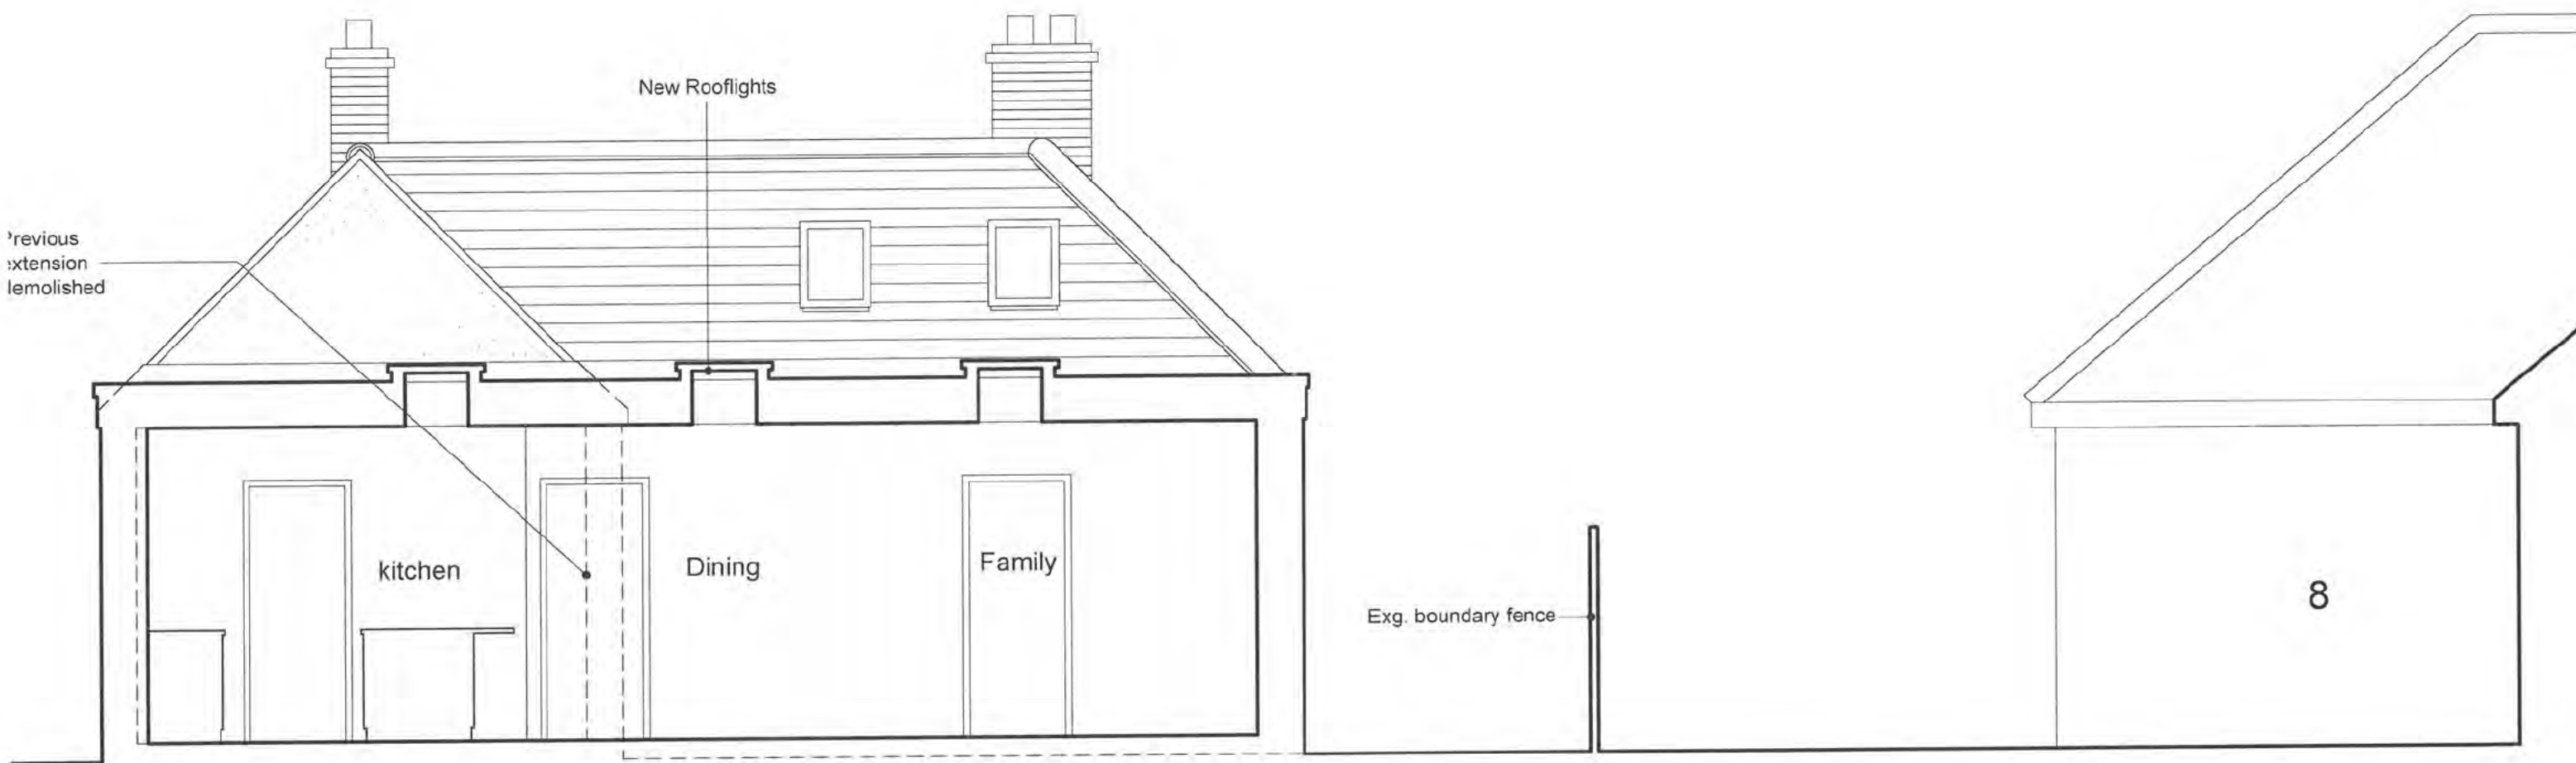

Section B - B

Scale 1 / 50



For:	Job: 49 Redhoods Way West, Letchworth	
	Title: Proposed Section B - B	
	Scale: 1:50 @ A3	Date: June 2024
	Dwg No: NWM / 2023 / P9	Rev.