



# FOR PLANNING

Location


**14 GREENWAY  
LETCHWORTH**

Title

**SITE LOCATION PLAN**

Scale	Drawn	Checked	Date
1:1250 @ A3	SJB	HE	AUG 24
Drawing Number			Revision
1981_YPUK_P001			P1

0 12.5 25 37.5 50 62.5m

 




# FOR PLANNING

Location  
**14 GREENWAY  
LETCWORTH**


Title  
**BLOCK PLAN**

Scale	Drawn	Checked	Date
1:500 @ A3	SJB	HE	AUG 24
Drawing Number	Revision		
1981_YPUK_P002	P1		

 

THIS PLAN AND DESIGN IS TO BE USED SOLELY IN CONNECTION WITH THE PROJECT AS DESCRIBED. THE DRAWING AND DESIGN IS THE COPYRIGHT OF [REDACTED], AND MUST NOT BE RE-ISSUED, LOANED OR COPIED WITHOUT WRITTEN CONSENT OF [REDACTED]

THE PLAN IS TO BE READ IN CONJUNCTION WITH ALL OTHER THIRD PARTY INFORMATION RELEVANT TO THE PROJECT. ANY APPARENT DISCREPANCY IS TO BE BROUGHT TO THE ATTENTION OF [REDACTED] AND/OR ANY THIRD PARTIES OR SPECIALISTS ASSOCIATED. DO NOT SCALE FROM THIS DRAWING.

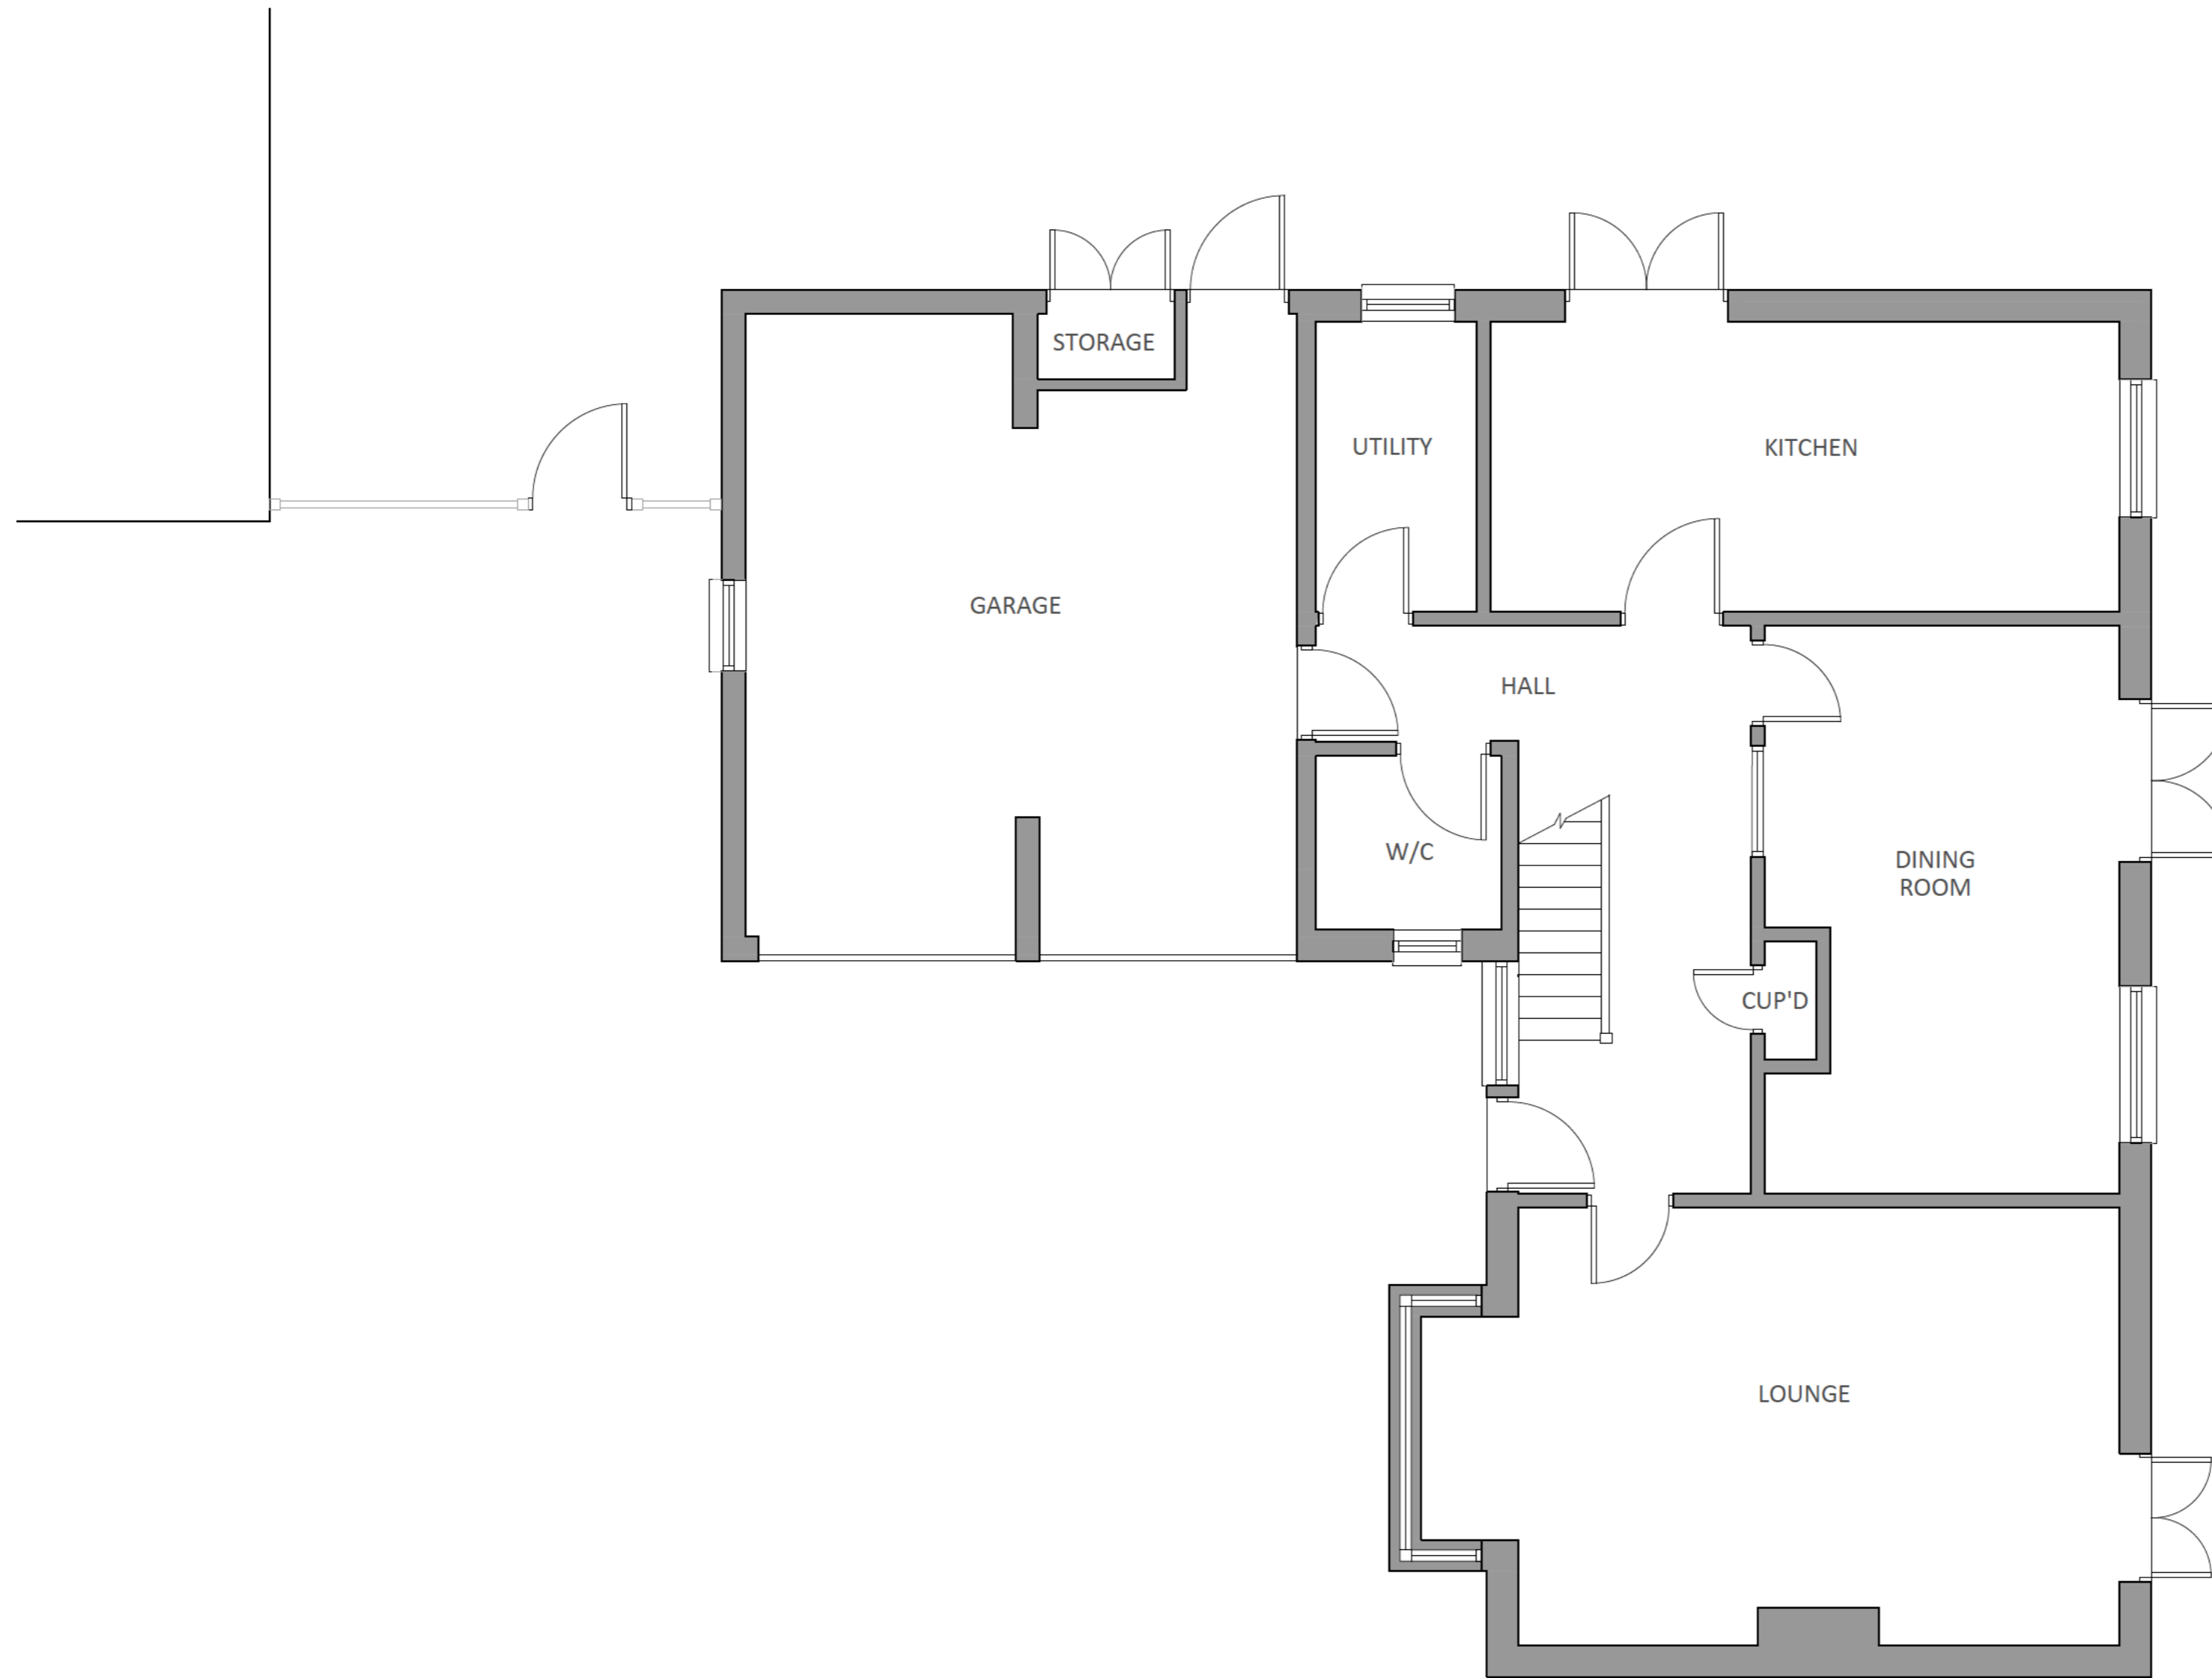

EXISTING GROUND FLOOR PLAN

## FOR PLANNING

Location


14 GREENWAY  
LETCHWORTH

Title

EXISTING FLOOR PLAN


Scale	Drawn	Checked	Date
1:50 @ A2	SJB	HE	AUG 24
Drawing Number	Revision		
1981_YPUK_P003	P1		

0 0.5 1 1.5 2 2.5m

 


THIS PLAN AND DESIGN IS TO BE USED SOLELY IN CONNECTION WITH THE PROJECT AS DESCRIBED. THE DRAWING AND DESIGN IS THE COPYRIGHT OF [REDACTED] AND MUST NOT BE RE-ISSUED, LOANED OR COPIED WITHOUT WRITTEN CONSENT OF [REDACTED]

THE PLAN IS TO BE READ IN CONJUNCTION WITH ALL OTHER THIRD PARTY INFORMATION RELEVANT TO THE PROJECT. ANY APPARENT DISCREPANCY IS TO BE BROUGHT TO THE ATTENTION OF [REDACTED] AND/OR ANY THIRD-PARTIES OR SPECIALISTS ASSOCIATED. DO NOT SCALE FROM THIS DRAWING.

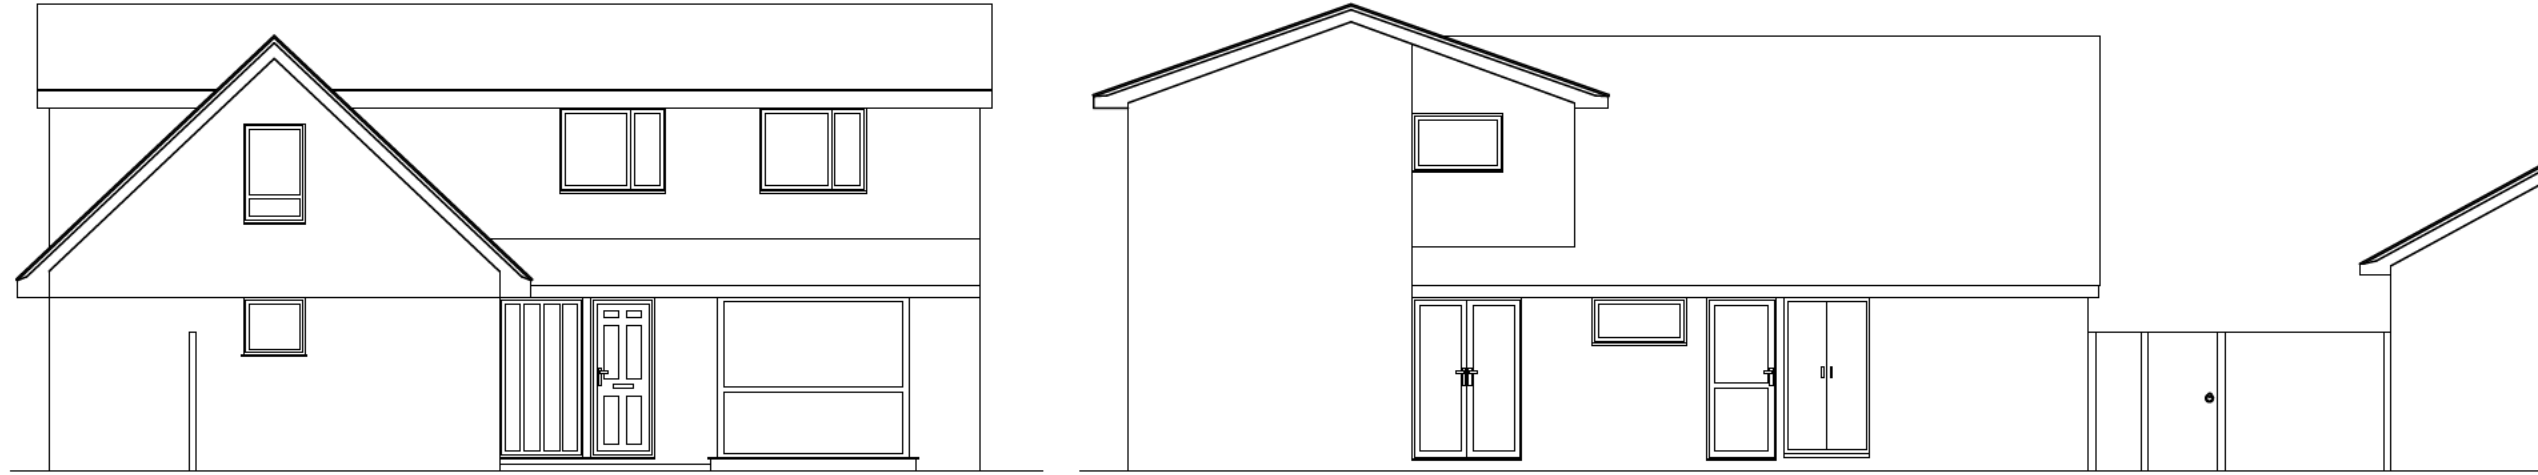

REAR ELEVATION

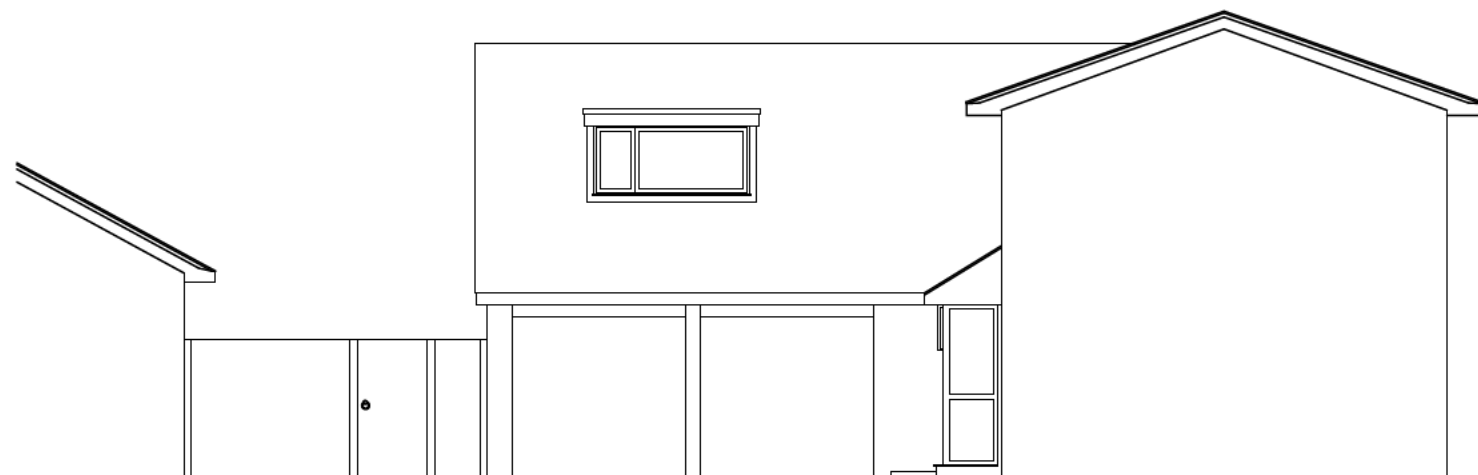

SIDE ELEVATION

## FOR PLANNING

Location


14 GREENWAY  
LETCHWORTH

Title

EXISTING ELEVATIONS

Scale	Drawn	Checked	Date
1:100 @ A3	SJB	HE	AUG 24
Drawing Number			Revision
1981_YPUK_P004			P1

0 1 2 3 4 5m

 


THIS PLAN AND DESIGN IS TO BE USED SOLELY IN CONNECTION WITH THE PROJECT AS DESCRIBED. THE DRAWING AND DESIGN IS THE COPYRIGHT OF [REDACTED] RE-ISSUED, LOANED OR COPIED WITHOUT WRITTEN CONSENT OF [REDACTED].

THE PLAN IS TO BE READ IN CONJUNCTION WITH ALL OTHER THIRD PARTY INFORMATION RELEVANT TO THE PROJECT. ANY APPARENT DISCREPANCY IS TO BE BROUGHT TO THE ATTENTION OF Y [REDACTED] AND/OR ANY THIRD-PARTIES OR SPECIALISTS ASSOCIATED. DO NOT SCALE FROM THIS DRAWING.



FRONT ELEVATION

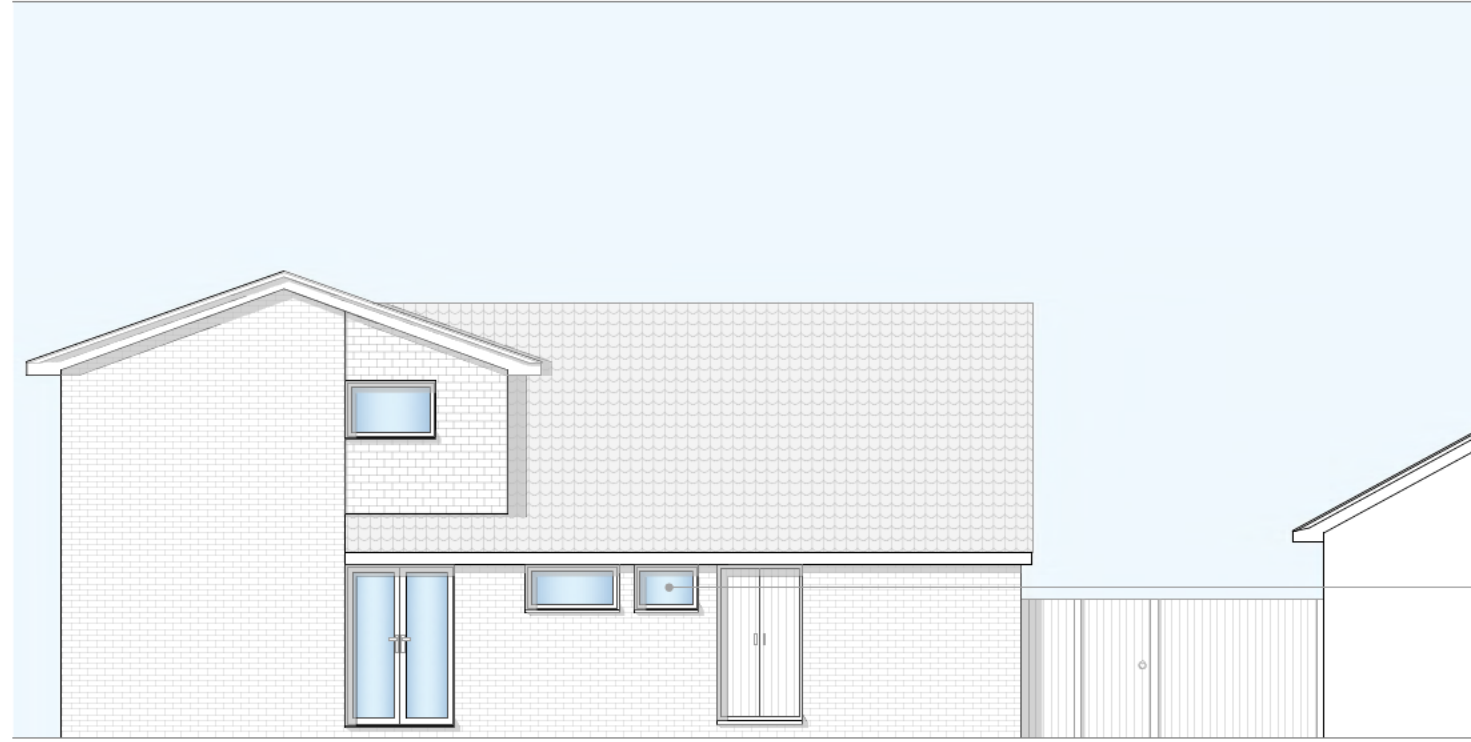

REAR ELEVATION

uPVC WINDOW TO BE INSTALLED IN REPLACEMENT OF EXISTING DOOR.



SIDE ELEVATION

NEW BRICKWORK TO BE BONDED IN MATCHING EXISTING.

## FOR PLANNING

Location

14 GREENWAY  
LETCHWORTH

Title


PROPOSED ELEVATIONS

Scale	Drawn	Checked	Date
1:100 @ A3	SJB	HE	AUG 24
Drawing Number	Revision		
1981_YPUK_P006	P1		

0 1 2 3 4 5m  
1:100

THIS PLAN AND DESIGN IS TO BE USED SOLELY IN CONNECTION WITH THE PROJECT AS DESCRIBED. THE DRAWING AND DESIGN IS THE COPYRIGHT OF [REDACTED] RE-ISSUED, LOANED OR COPIED WITHOUT WRITTEN CONSENT OF [REDACTED]

THE PLAN IS TO BE READ IN CONJUNCTION WITH ALL OTHER THIRD PARTY INFORMATION RELEVANT TO THE PROJECT. ANY APPARENT DISCREPANCY IS TO BE BROUGHT TO THE ATTENTION OF [REDACTED] AND/OR ANY THIRD PARTIES OR SPECIALISTS ASSOCIATED. DO NOT SCALE FROM THIS DRAWING.

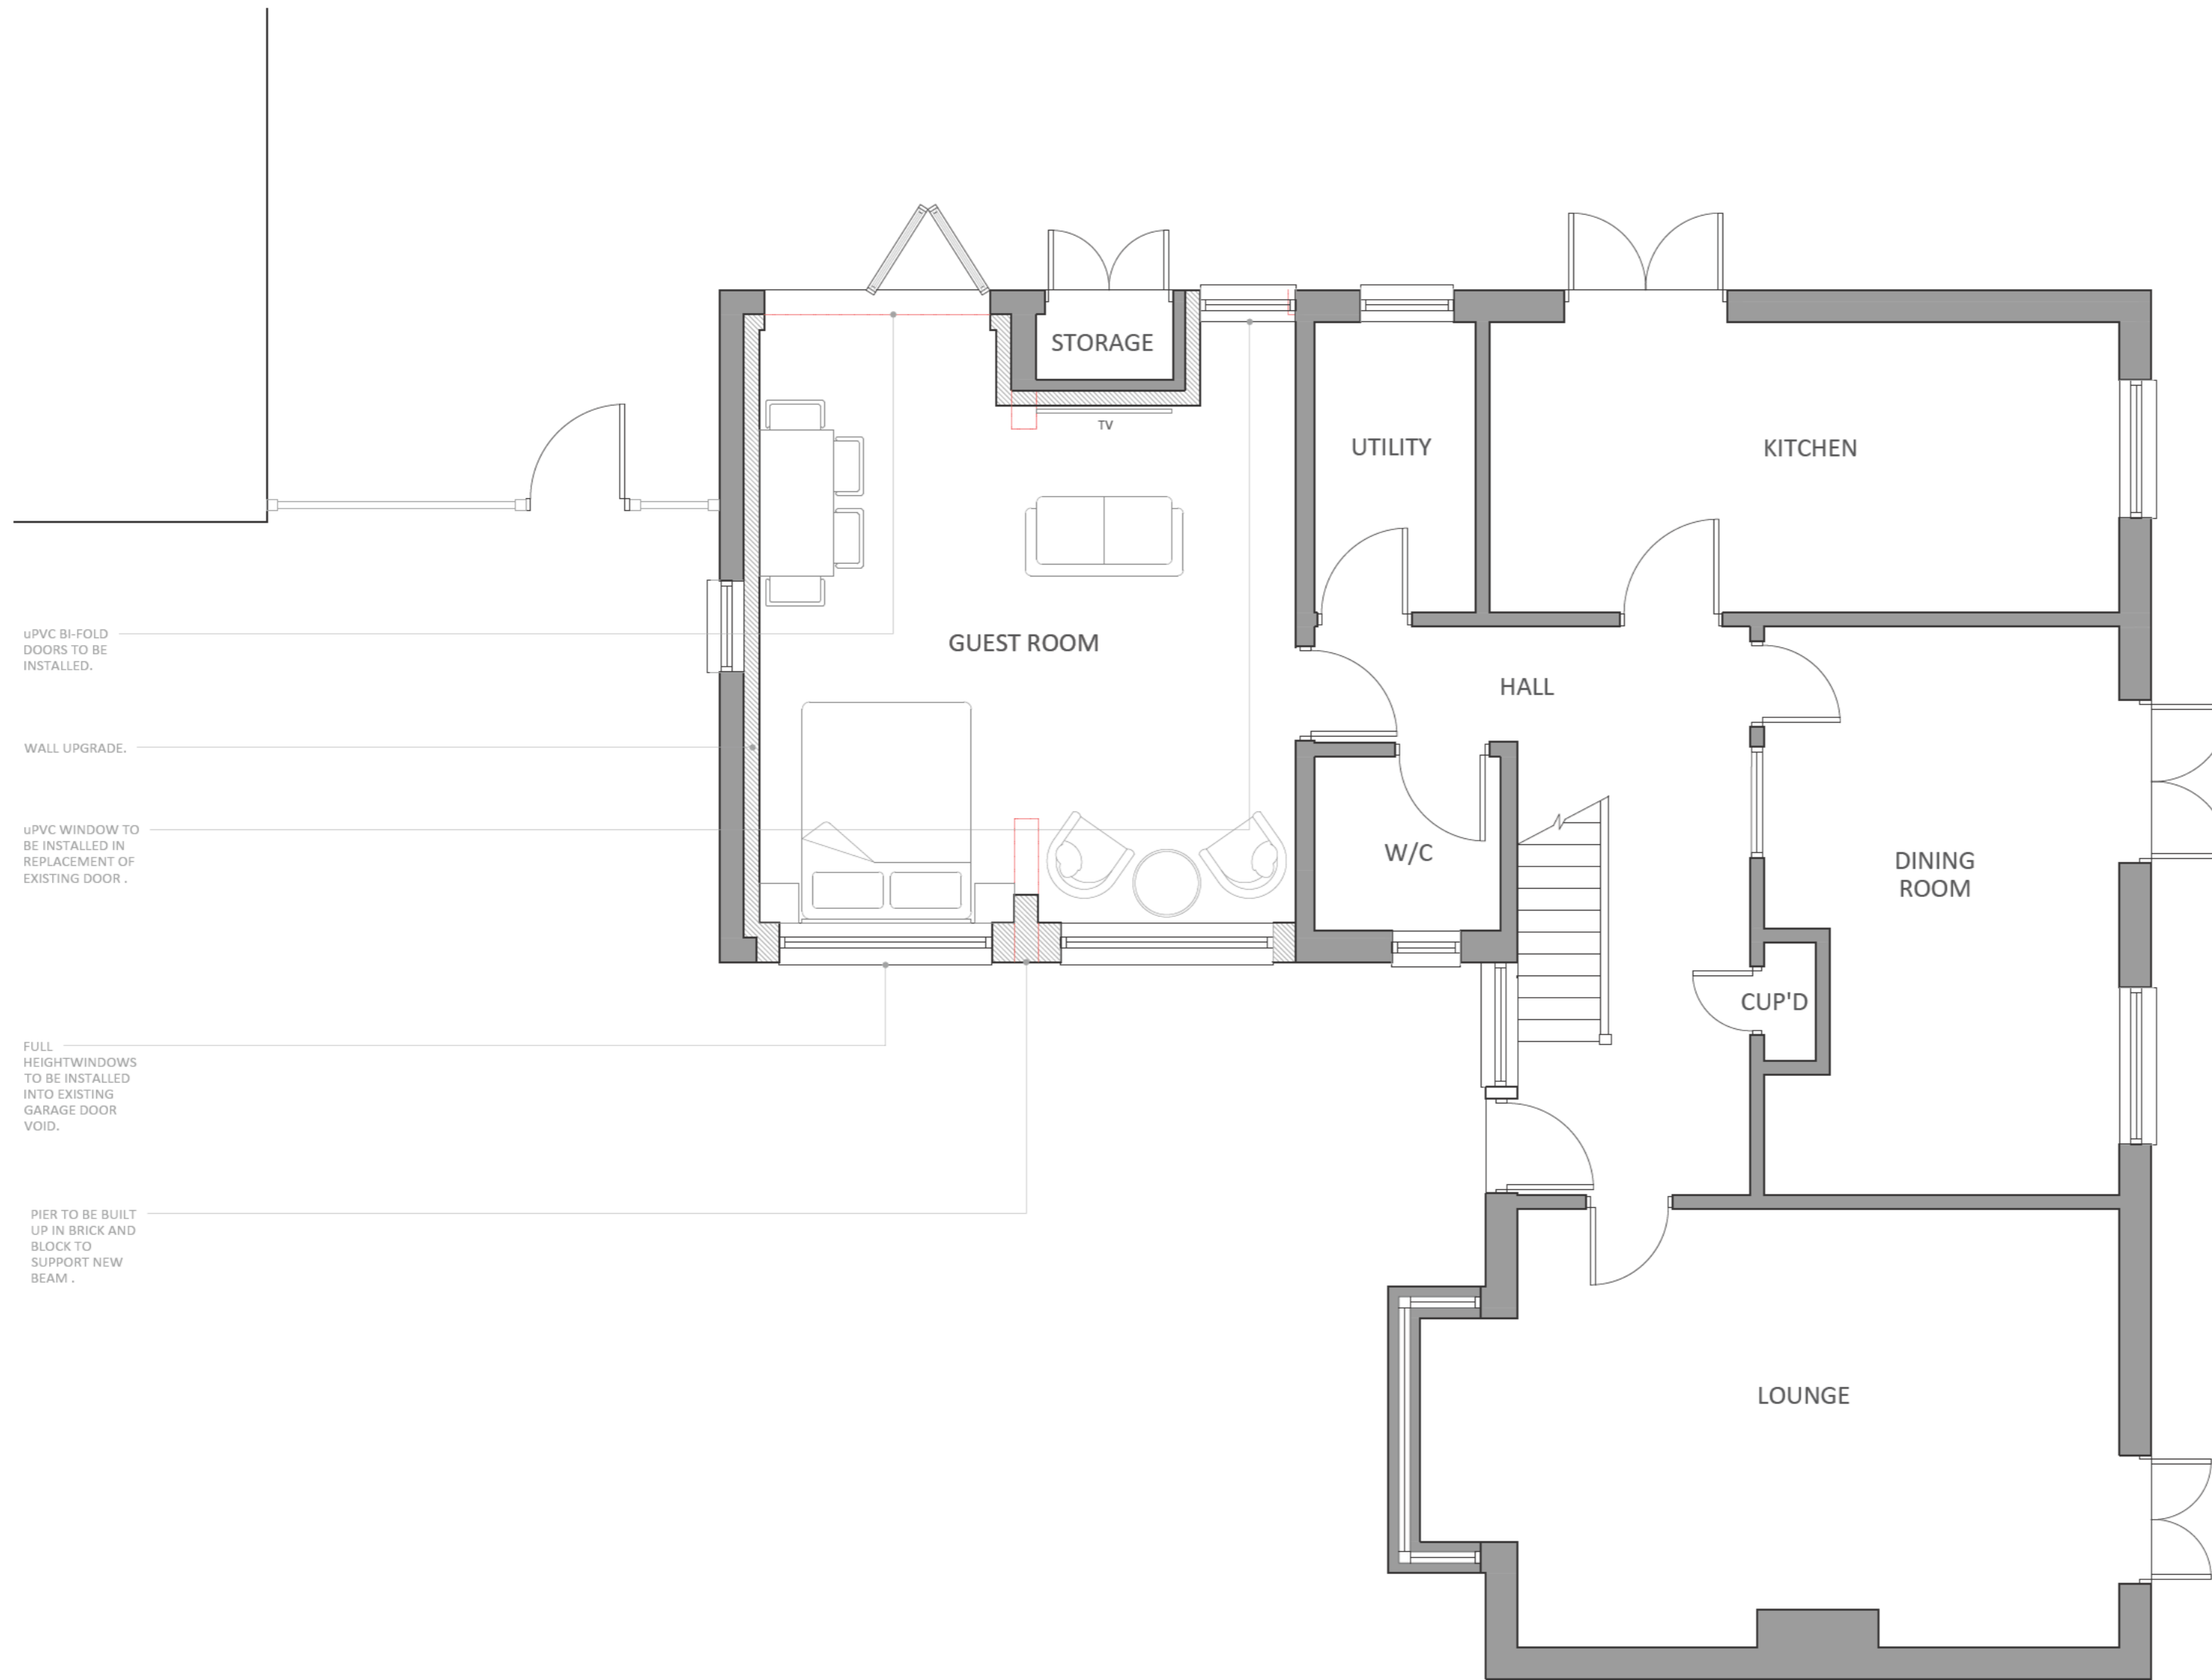

uPVC BI-FOLD DOORS TO BE INSTALLED.

WALL UPGRADE.

uPVC WINDOW TO BE INSTALLED IN REPLACEMENT OF EXISTING DOOR.

FULL HEIGHT WINDOWS TO BE INSTALLED INTO EXISTING GARAGE DOOR VOID.

PIER TO BE BUILT UP IN BRICK AND BLOCK TO SUPPORT NEW BEAM.

PROPOSED GROUND FLOOR PLAN

## FOR PLANNING

Location  
14 GREENWAY  
LETCWORTH

Title  
PROPOSED FLOOR PLAN

Scale	Drawn	Checked	Date
1:50 @ A2	SJB	HE	AUG 24
Drawing Number	Revision		
1981_YPUK_P005	P1		

0 0.5 1 1.5 2 2.5m

