




2 BLOCK PLAN (existing)
1 : 500 @A3




Ordnance Survey
UKmapcentre.com

 


Serial number: 294554

© Crown copyright and database right 2024
Ordnance Survey licence AC0000848283
Reproduction in whole or in part is prohibited
without the prior permission of Ordnance Survey.

 

1 Location Plan
1 : 1250 @A3

 

Client: [REDACTED]
Address: 2 Green Lane, Letchworth Garden City, SG6 1ED

Sheet Size - A3




Title: Site Location Plan

Status: PLANNING

Project number: AS-2216	Drawing number: PL001	Revision: A
Scale: As indicated@A3	Drawn by: Author	Date: 19/09/24

The copyright in this drawing is vested in the author and must not be copied or reproduced without consent. All dimensions are to be taken from this drawing. All contractors must visit the site and be responsible for checking all existing conditions and notifying the author of any discrepancies prior to any manufacture or construction work. Note this drawing will only be to scale at stated sheet size.

Revisions:	Description	Date
Rev -	ISSUED FOR COMMENT	24.06.22
A	PLANNING ISSUE	19.09.24

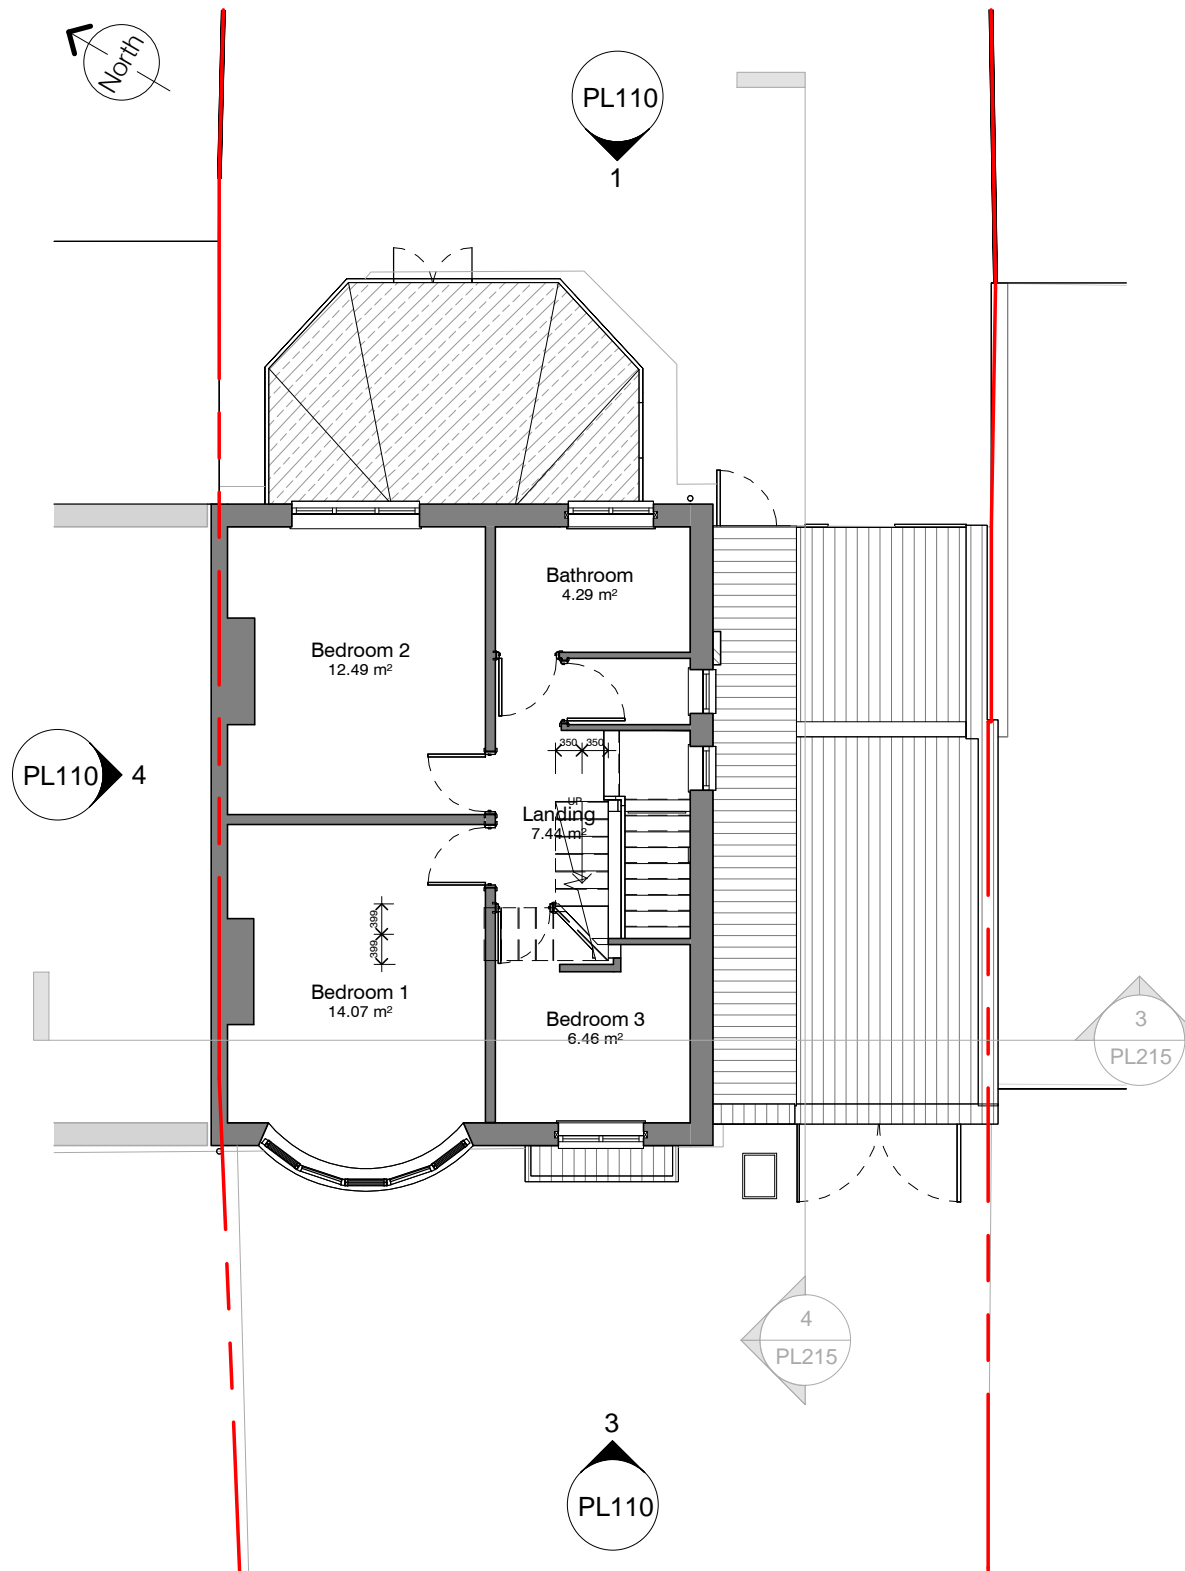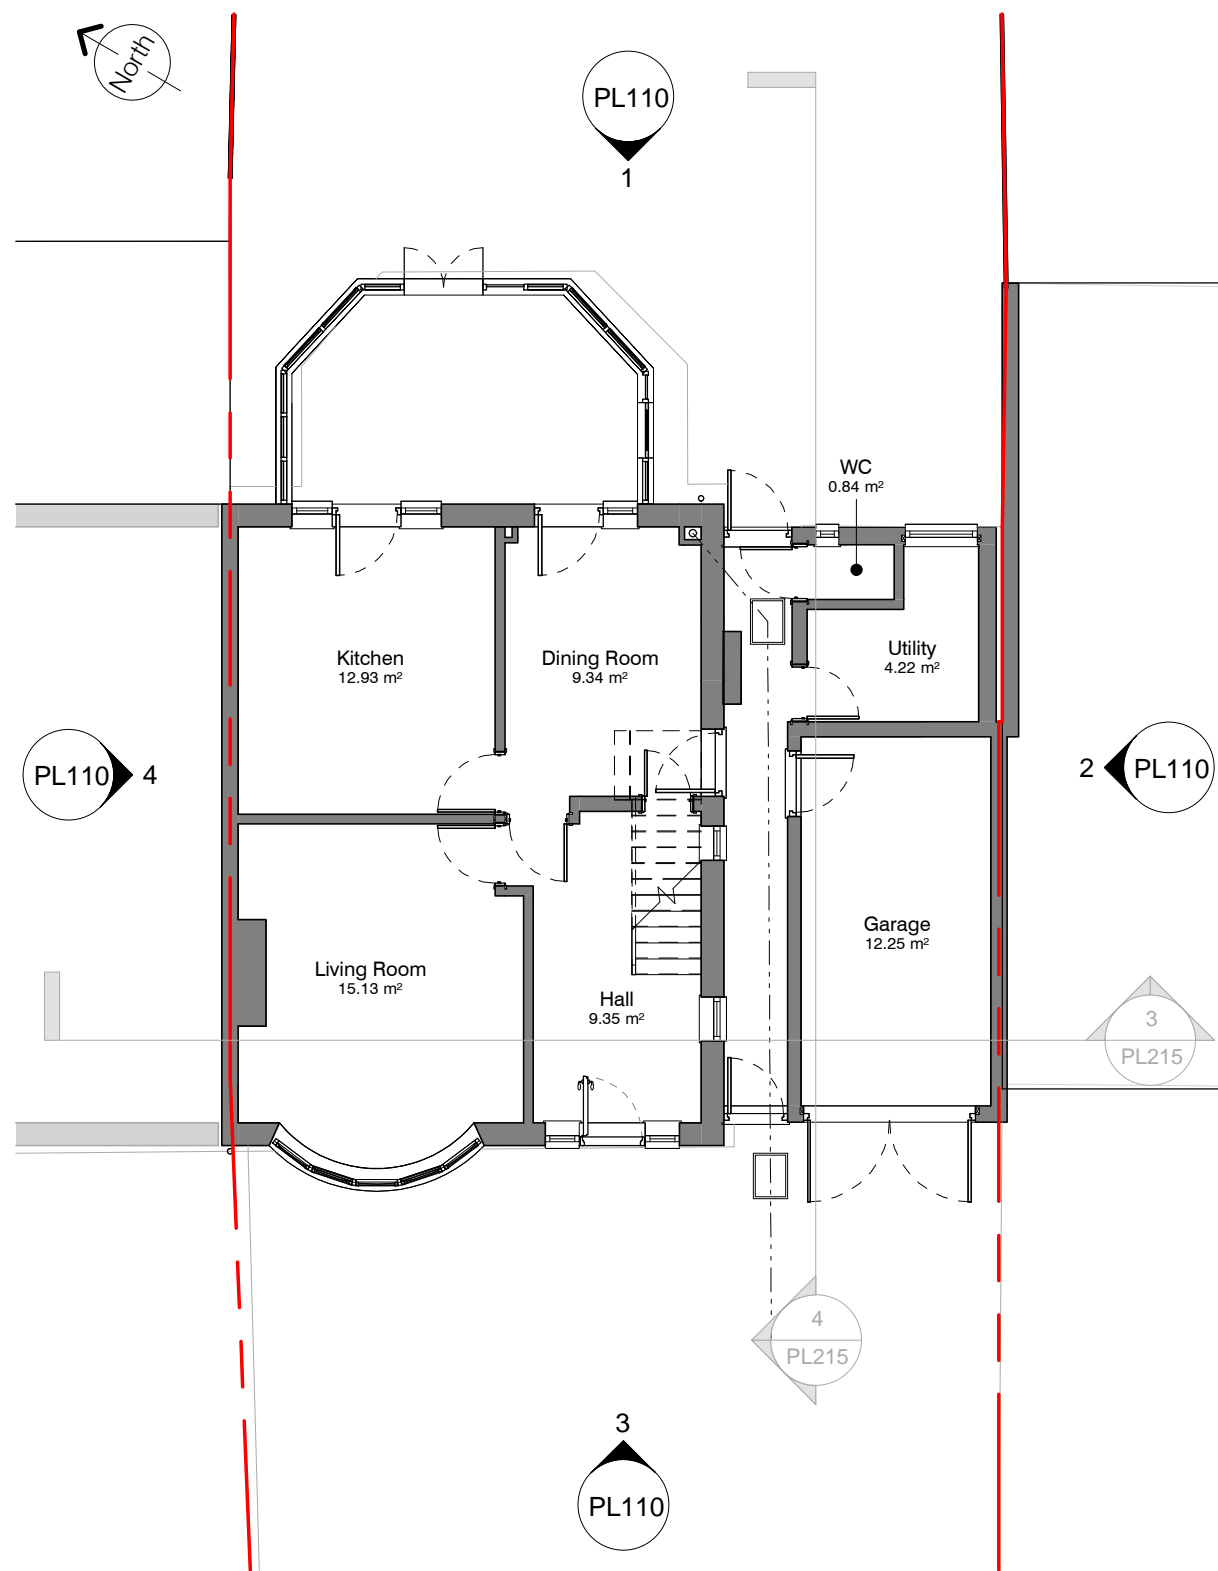 

1 GROUND - Existing
1 : 100 @A3

2 FIRST - existing
1 : 100 @A3

Client: [REDACTED]
 Address: 2 Green Lane, Letchworth Garden City, SG6 1ED
 Sheet Size - A3

Title: Existing Plans
 Status: PLANNING

Project number: AS-2216
 Drawing number: PL101
 Scale: 1 : 100@A3
 Drawn by: Author
 Date: 19/09/24



Rev	Description	Date
-	ISSUED FOR COMMENT	24.06.22

The copyright in this drawing is vested with the author and must not be copied or reproduced without consent. All used dimensions only to be taken from this drawing. All contracts to install the site and be responsible for checking all building and other information and notifying the author of any discrepancies prior to any manufacture or construction work. Note this drawing will only be to scale at stated sheet size.

1 Rear Elevation - Existing
1 : 100 @A3




2 Side Elevation - Existing
1 : 100 @A3

 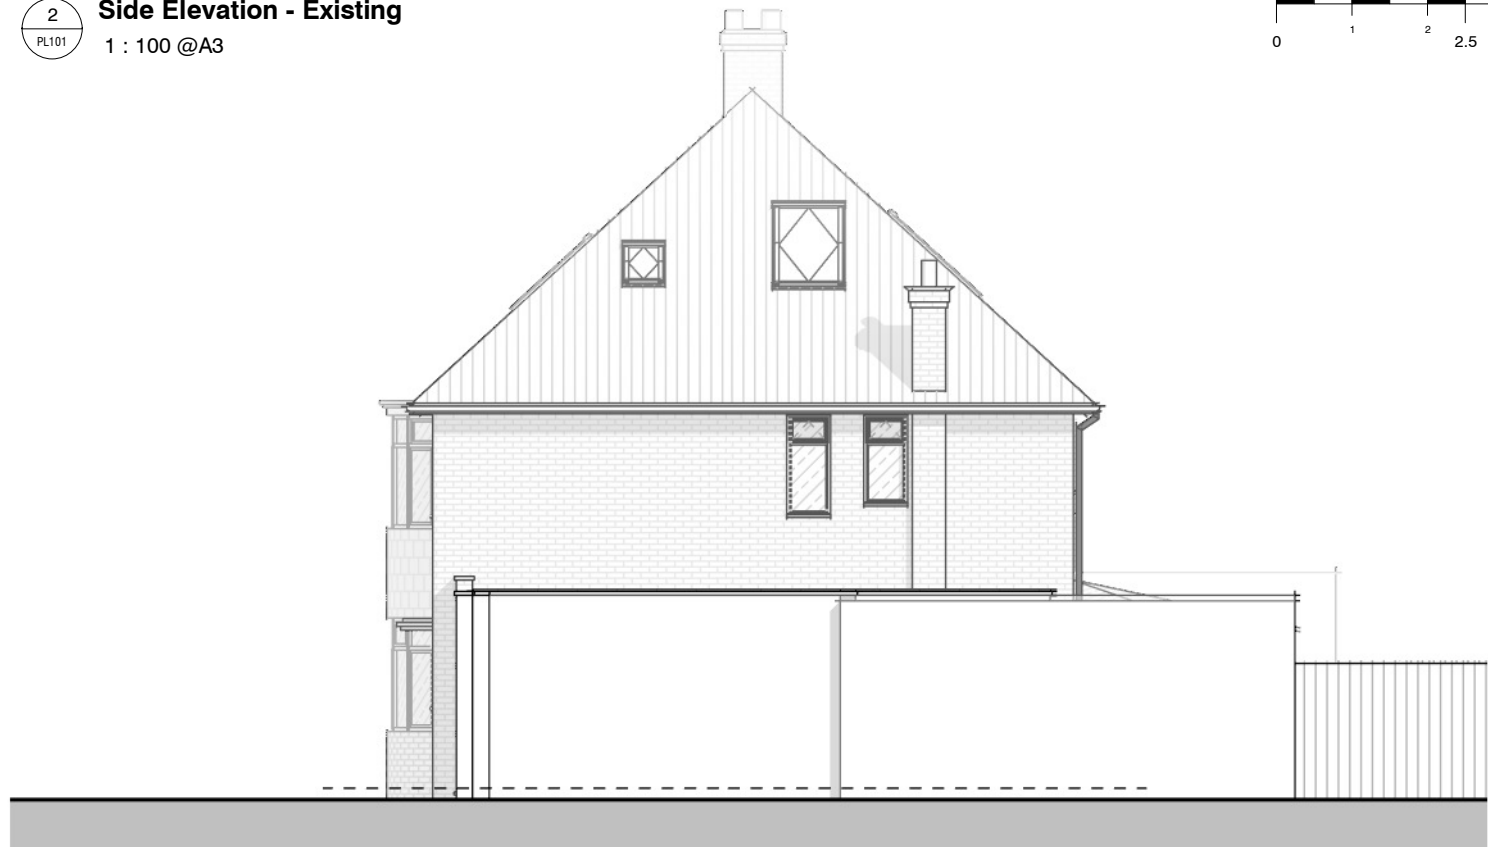

3 Front Elevation - Existing
1 : 100 @A3



4 Boundary Elevation - Existing
1 : 100 @A3

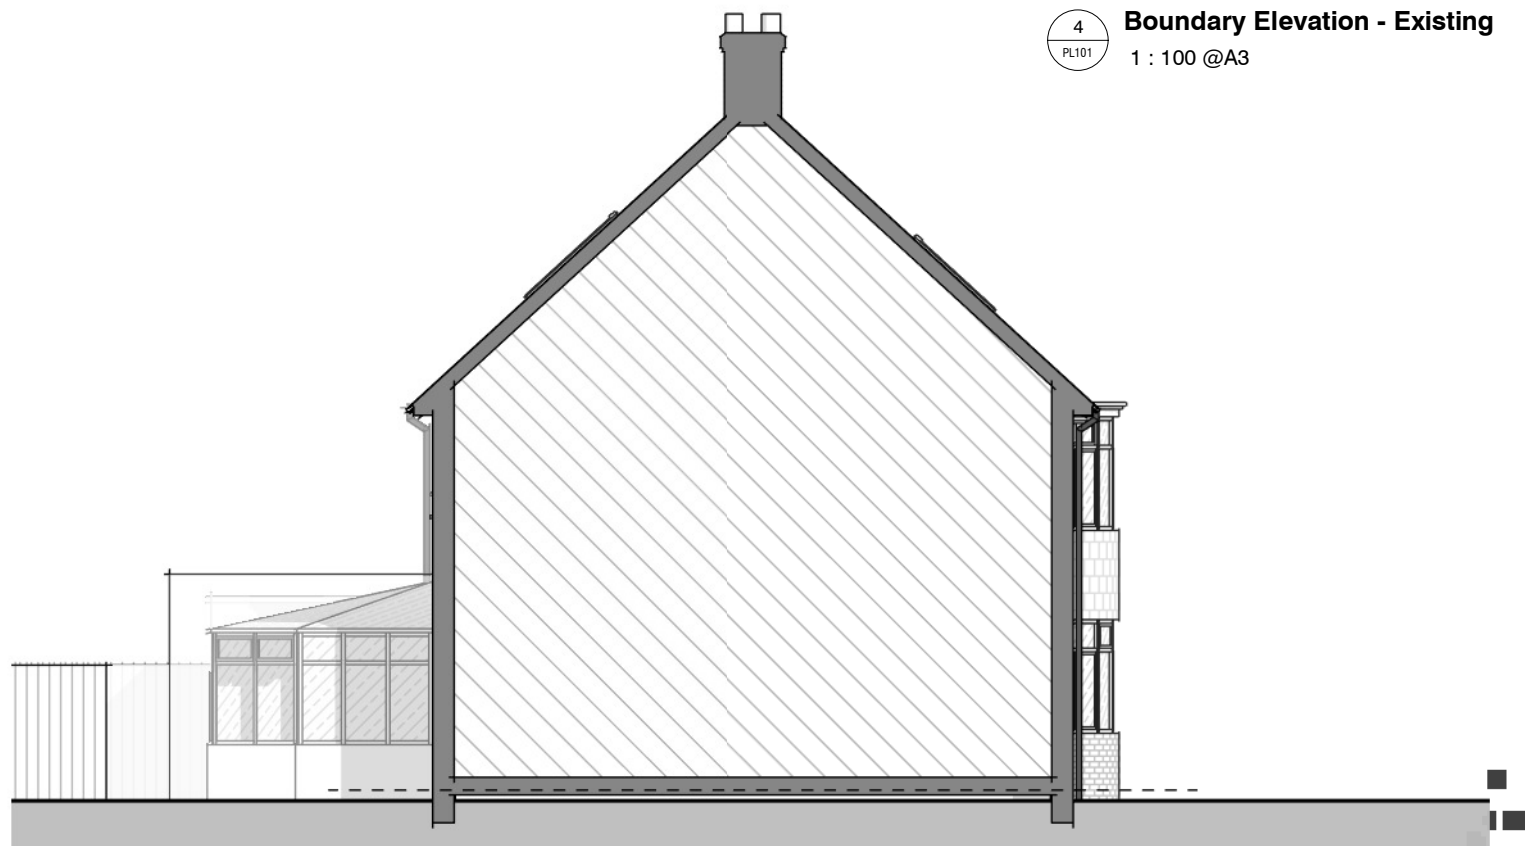


Client:	Title:
Address:	Existing Elevations
2 Green Lane, Letchworth Garden City, SG6 1ED	Status:
Sheet Size - A3	PLANNING

Project number:	Drawing number:	Revision:
AS-2216	PL110	A
Scale:	Drawn by:	Date:
1 : 100@A3	Author	19/09/24



Revisions:	Description	Date
Rev -	ISSUED FOR COMMENT	24.06.22
A	CLIENT AMENDMENTS MADE	13.09.24

The copyright of this drawing is vested with the author and must not be copied or reproduced without consent. Figured dimensions only to be taken from this drawing. All contracts to construct the site and to be responsible for checking all building and dimensions and notifying the author of any discrepancies prior to any manufacture or construction work. Note this drawing will only be to scale at stated sheet size.

1 SITE (existing)
1 : 250 @A3

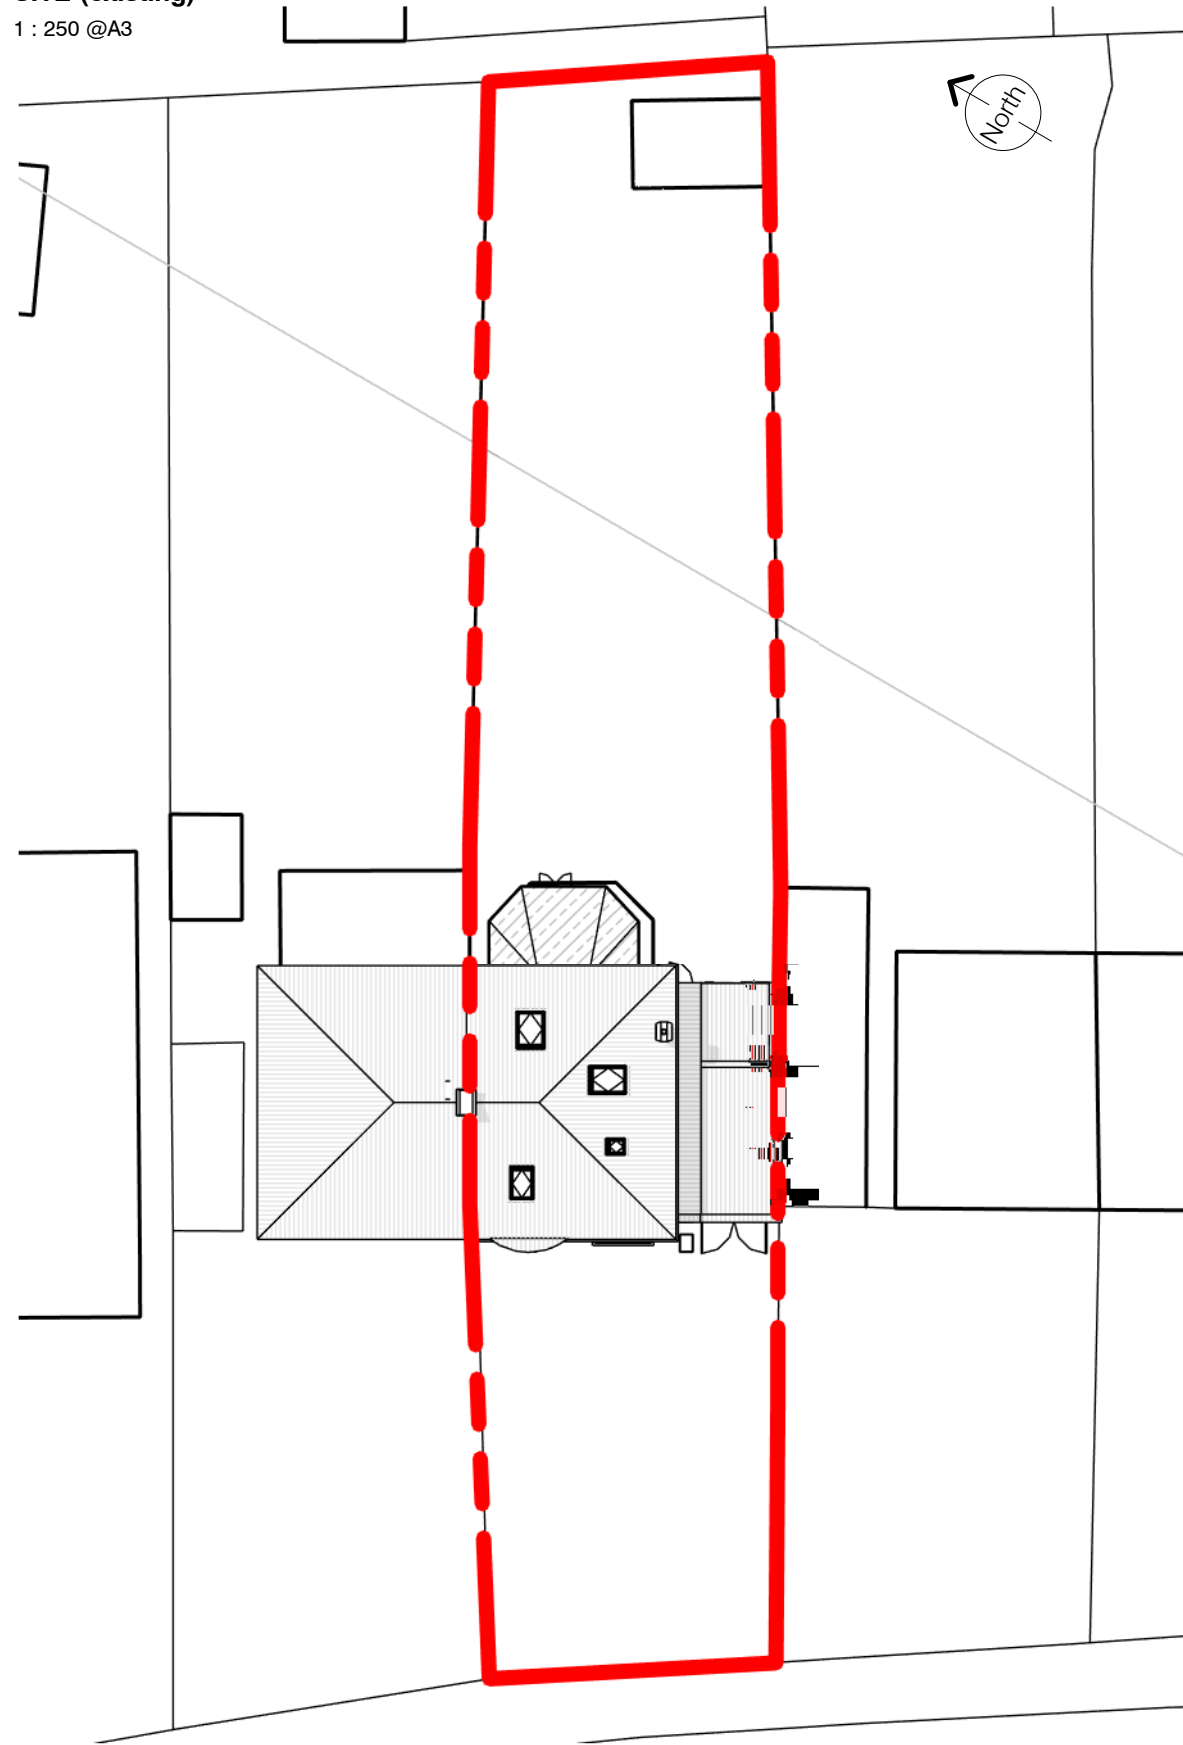

2 SITE (Proposed)
1 : 250 @A3

 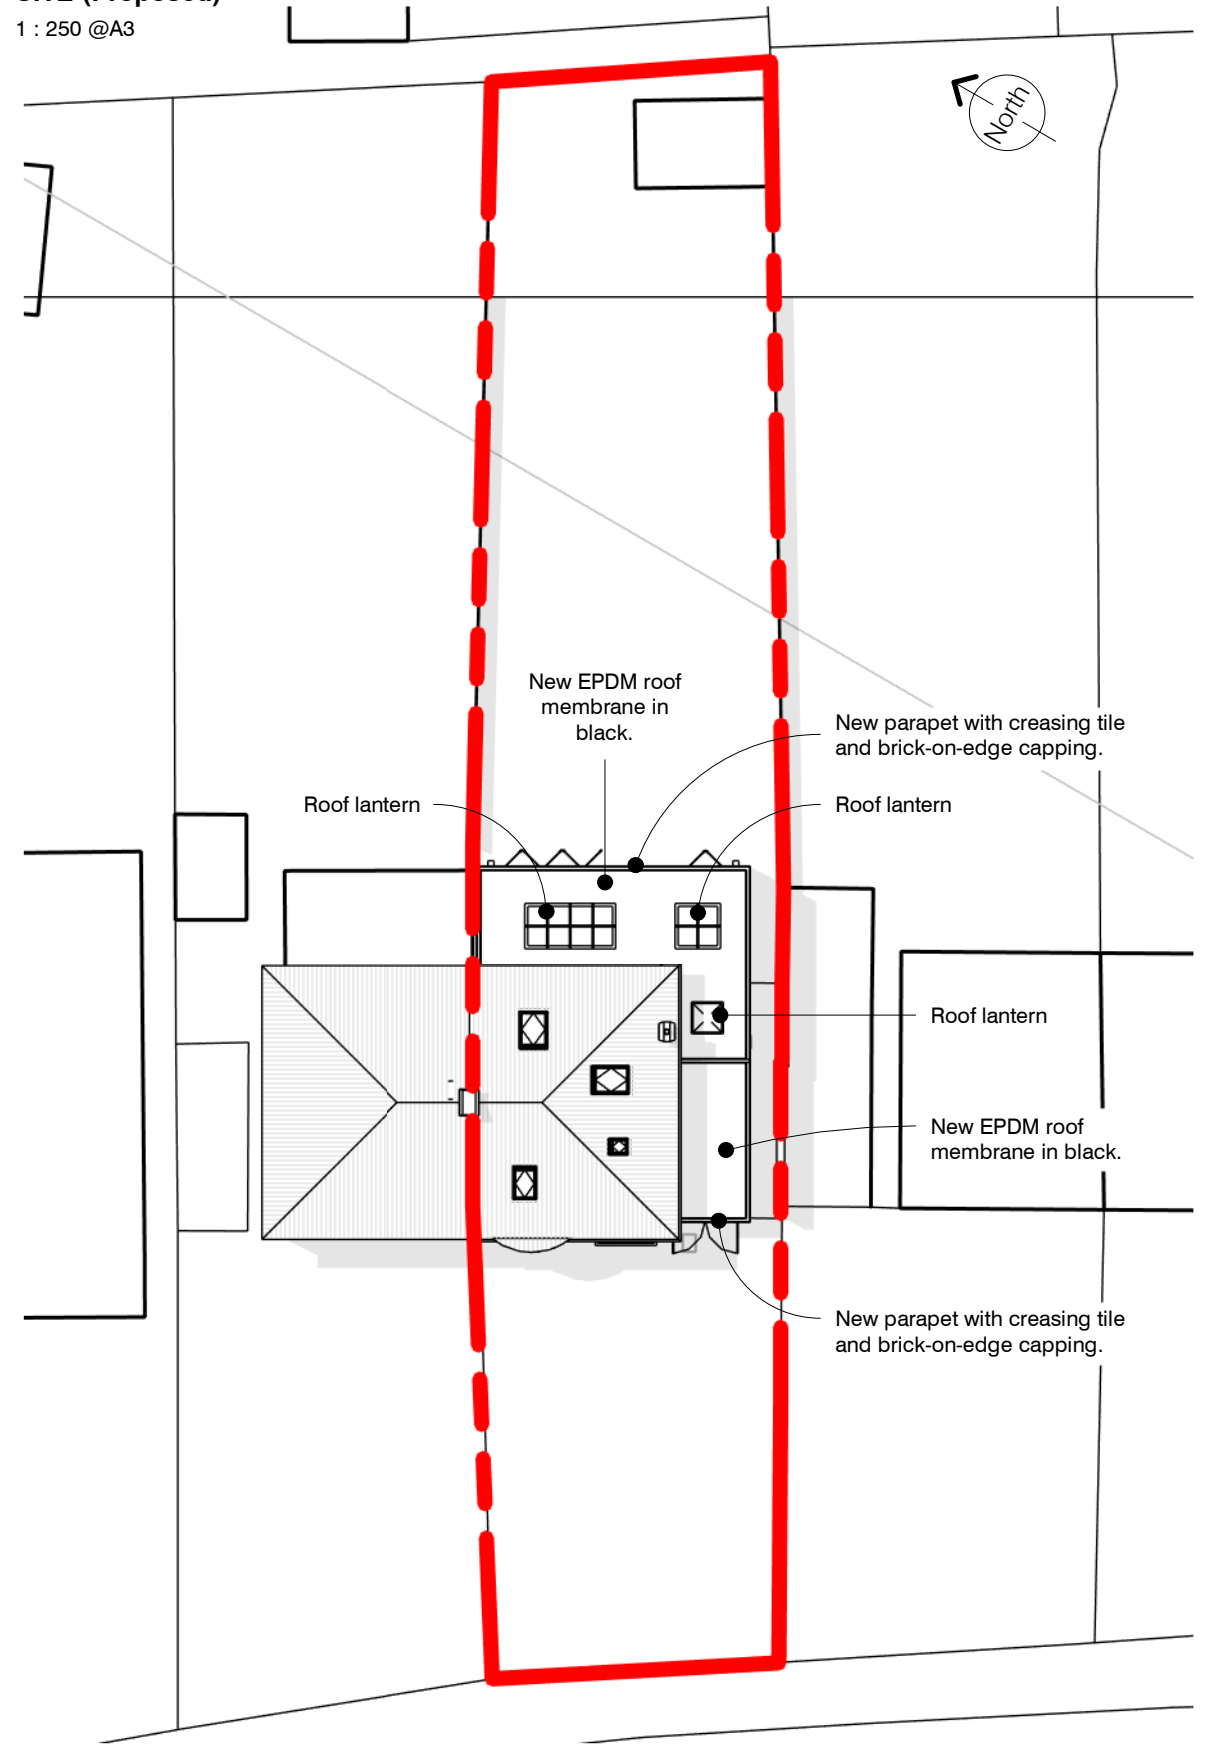


Client: [REDACTED]
Address: 2 Green Lane, Letchworth Garden City, SG6 1ED
Sheet Size - A3



Title: Ex & Prop Site Plans
Status: PLANNING

Project number: AS-2216
Drawing number: PL150
Scale: 1 : 250@A3
Author: Author
Date: 19/09/24


Revisions:
Rev - Description PLANNING ISSUE Date 19/09/24

 

The copyright in this drawing is vested with the author and must not be copied or reproduced without consent. All used dimensions are to be taken from this drawing. All contractors must visit the site and be responsible for checking all existing conditions and notifying the author of any discrepancies prior to any manufacture or construction work. Note this drawing will only be to scale at stated sheet size.

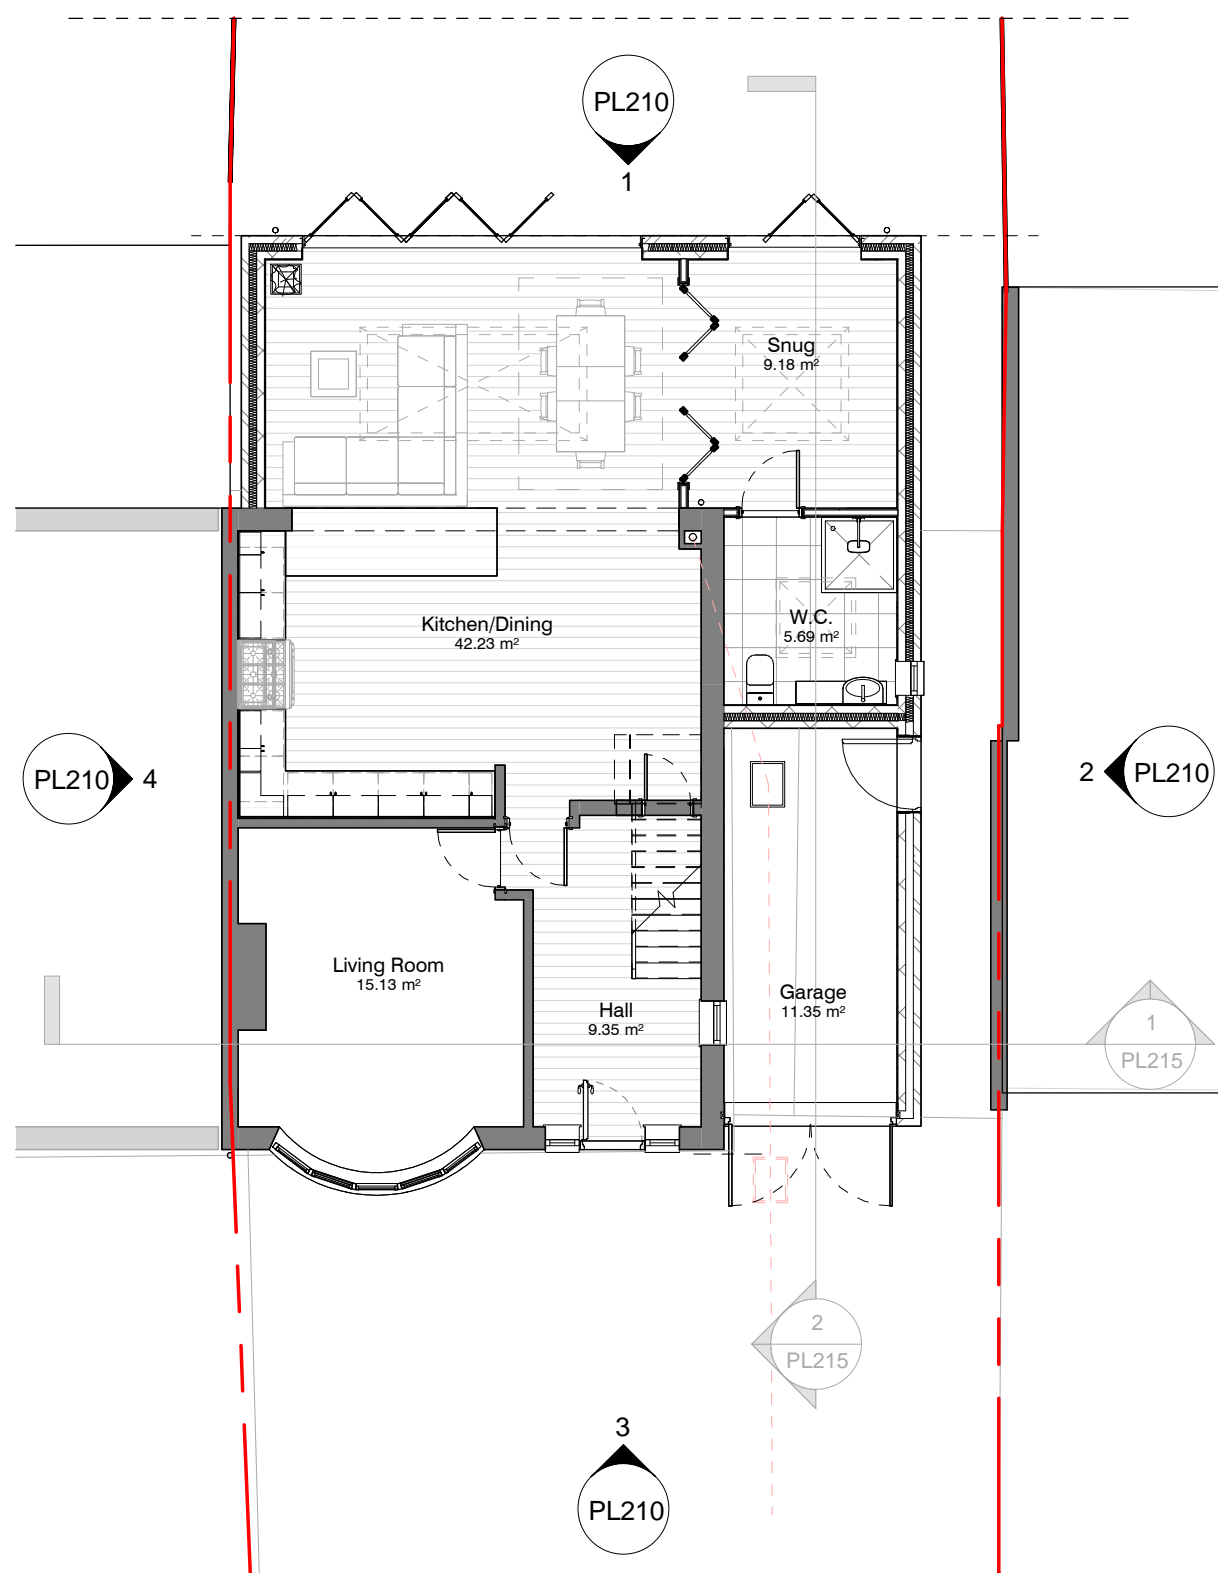 

1 **GROUND - Proposed A**
1 : 100 @A3

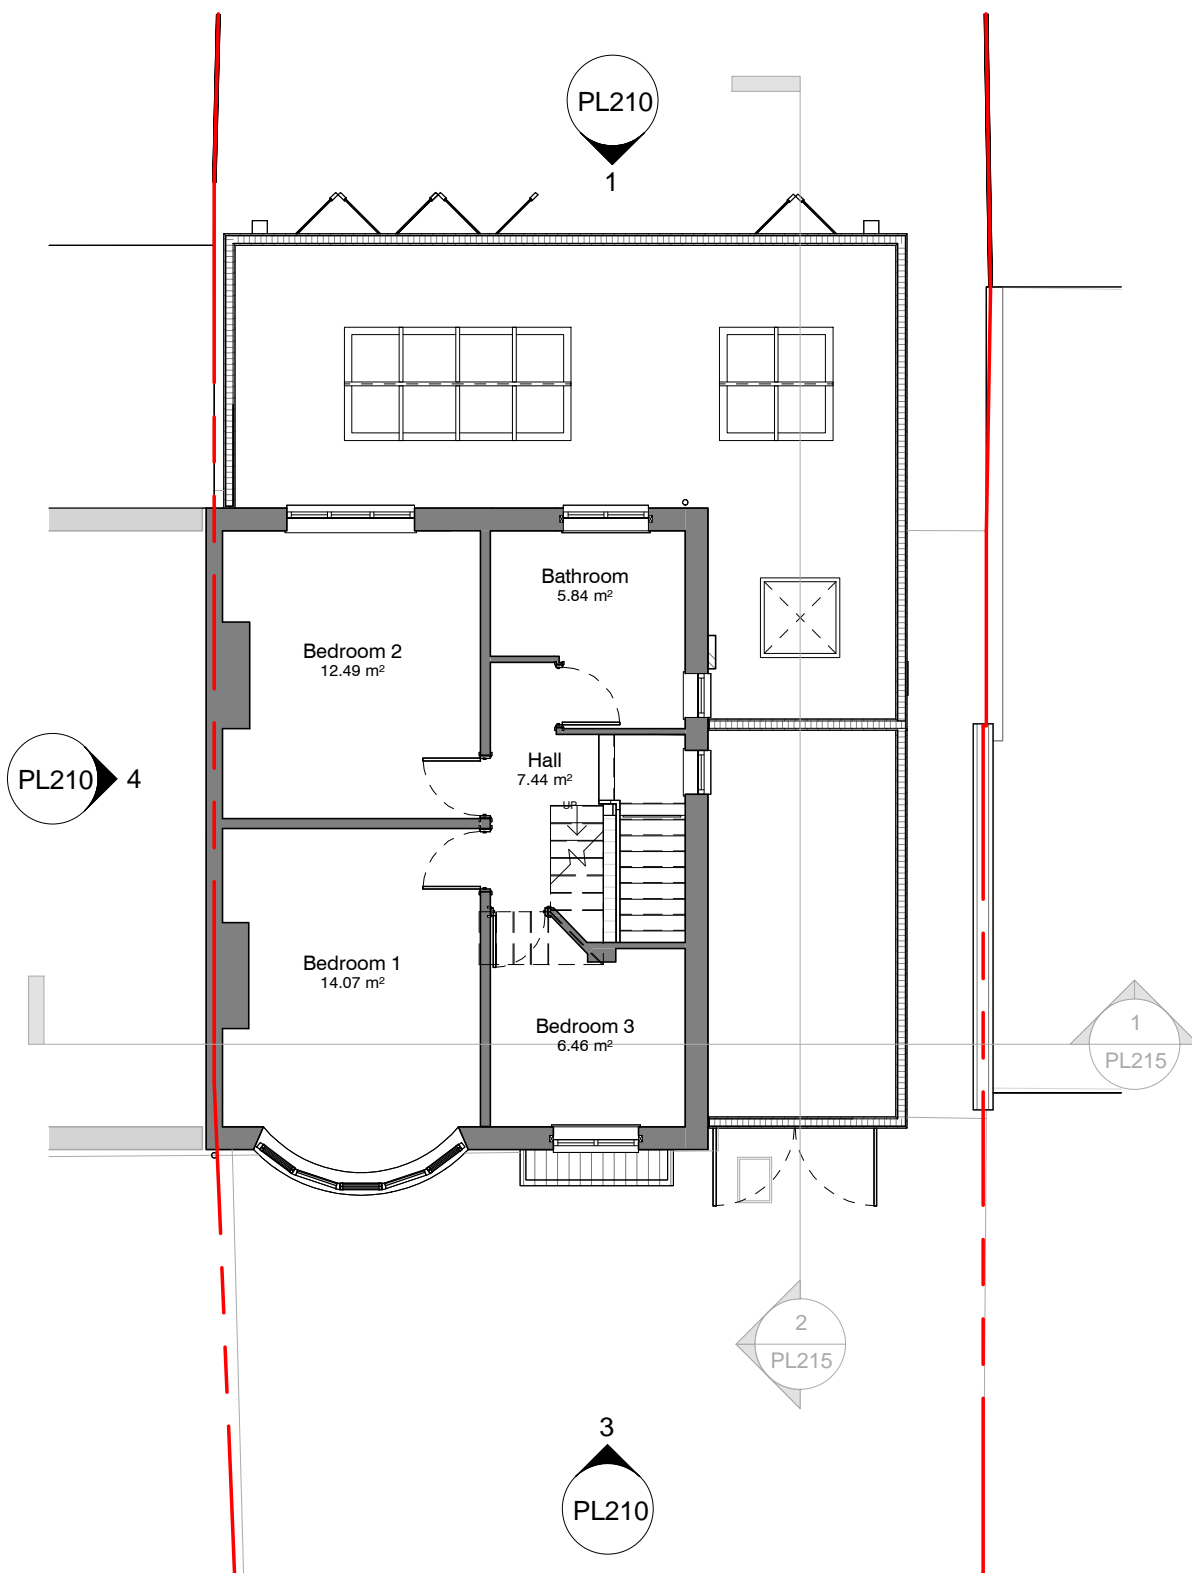


2 **FIRST - Proposed A**
1 : 100 @A3



Client:	Title: Proposed Plans	Project number: AS-2216	Drawing number: PL201	Revision: B	Revisions:	Date:
Address: 2 Green Lane, Letchworth Garden City, SG6 1ED	Status: PLANNING	Scale: 1 : 100@A3	Drawn by: Author	Date: 19/09/24	Rev - Description	Date
Sheet Size - A3					A CLIENT AMENDMENTS MADE	13/09/24
					B PLANNING ISSUE	19/09/24

The copyright in this drawing is vested with the author and must not be copied or reproduced without consent. It is intended for use only in connection with the project for which it is prepared. It is not to be used for any other purpose without the prior written consent of the author. No liability is accepted for any errors or omissions. This drawing is not to be used as a contract document.

1 Rear Elevation - Proposed
1 : 100 @A3

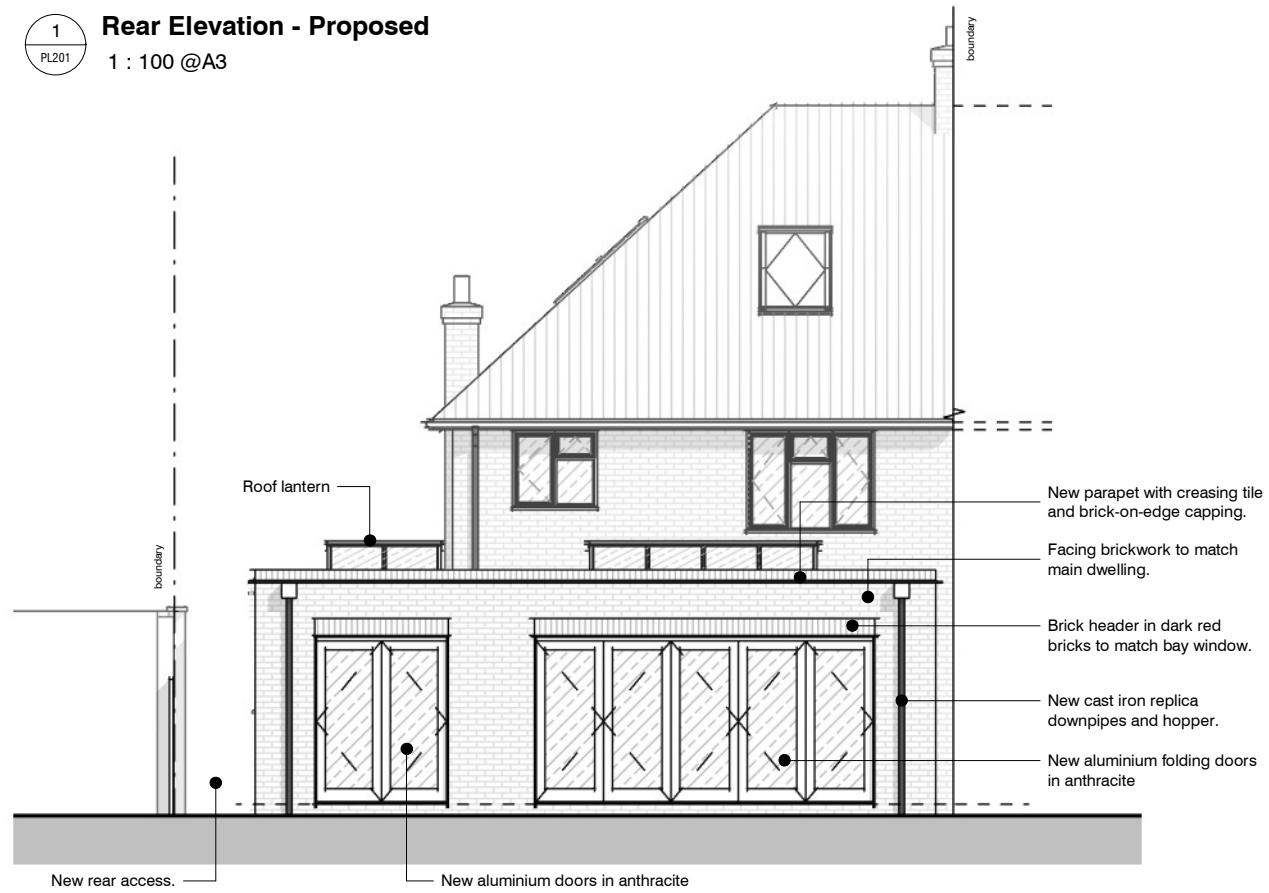


2 Side Elevation - Proposed A
1 : 100 @A3

 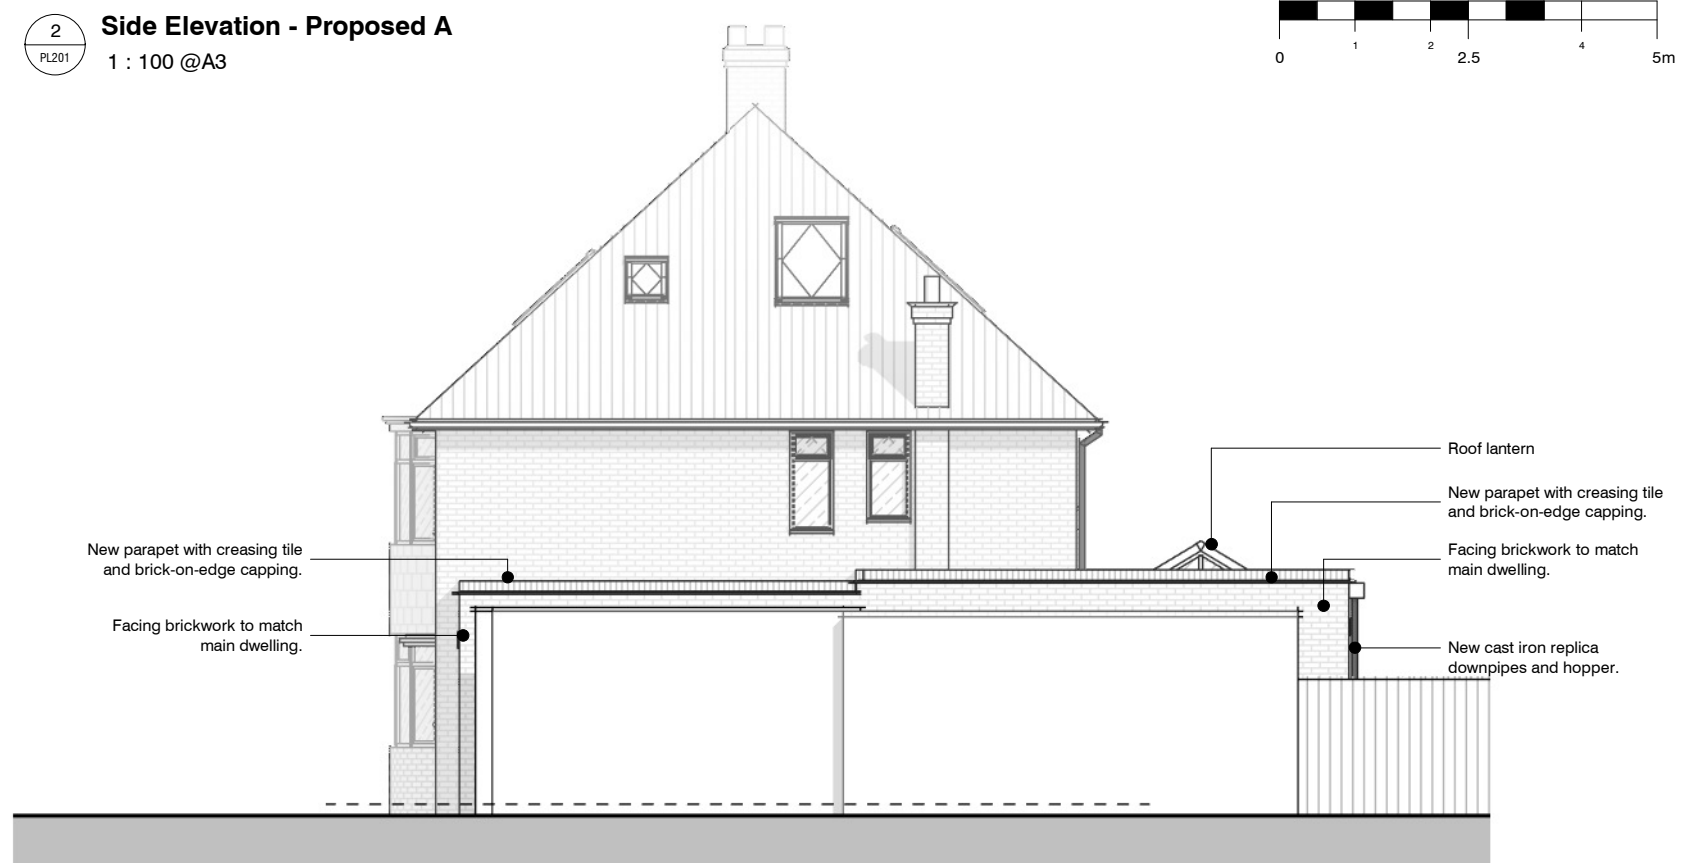

3 Front Elevation - Proposed
1 : 100 @A3



4 Boundary Elevation - Proposed A
1 : 100 @A3

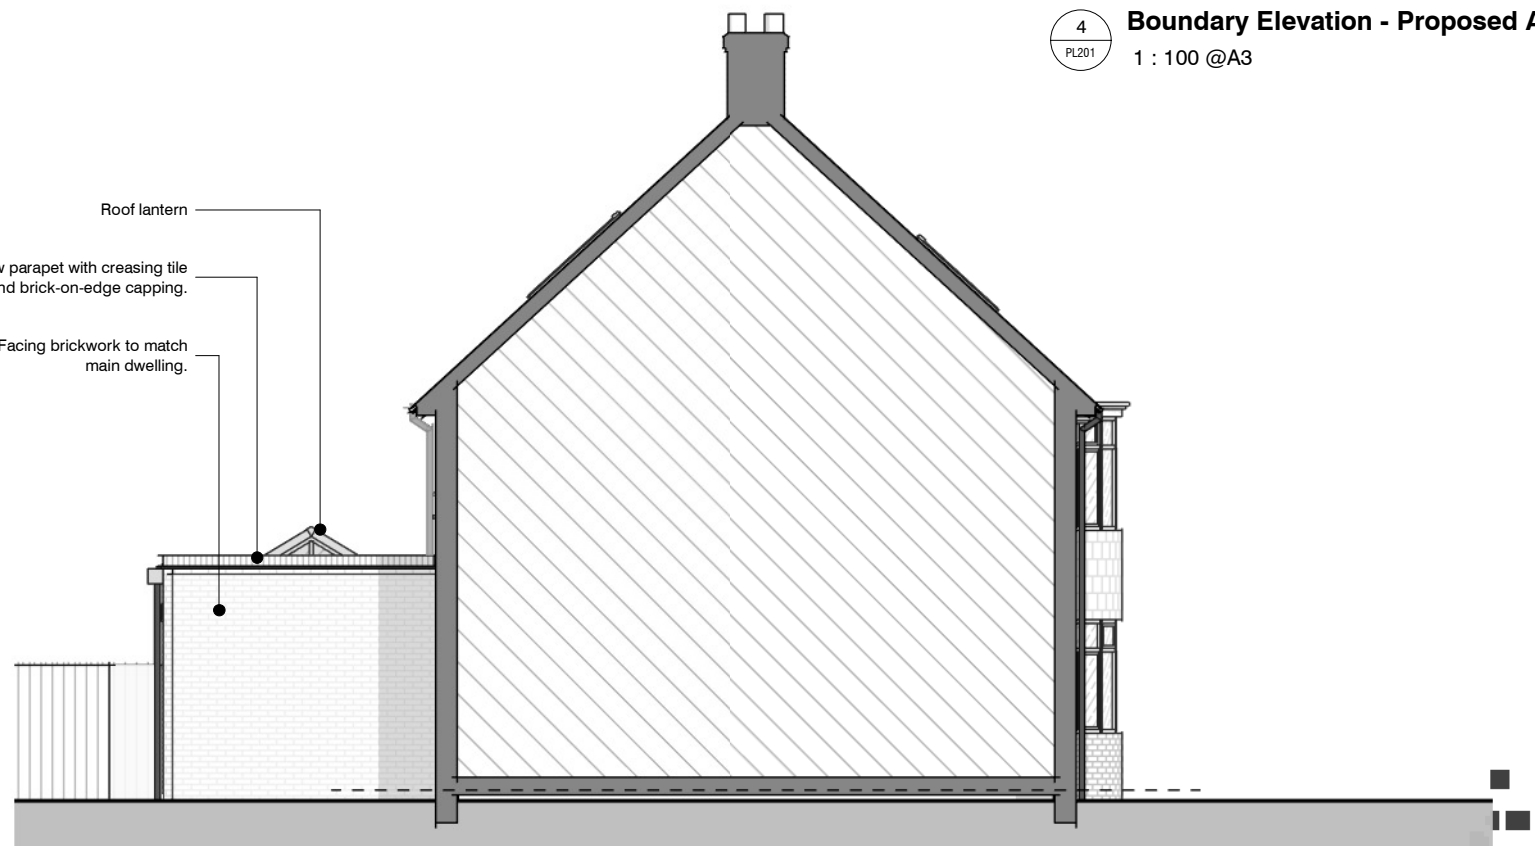



Client: [REDACTED]
Address: 2 Green Lane, Letchworth Garden City, SG6 1ED

Title: Proposed Elevations
Status: PLANNING

Project number: AS-2216
Drawing number: PL210
Scale: 1 : 100@A3
Revision: B
Date: 19/09/24
Author

Rev	Description	Date
-	ISSUED FOR COMMENT	24.06.22
A	CLIENT AMENDMENTS MADE	13.09.24
B	PLANNING ISSUE	19.09.24

The copyright in this drawing is vested in the author and must not be copied or reproduced without consent. Figured dimensions only to be taken from this drawing. All contracts to install the site and be responsible for checking all building and dimensions and notifying the author of any discrepancies prior to any manufacture or construction work. Note this drawing will only be to scale at stated sheet size.

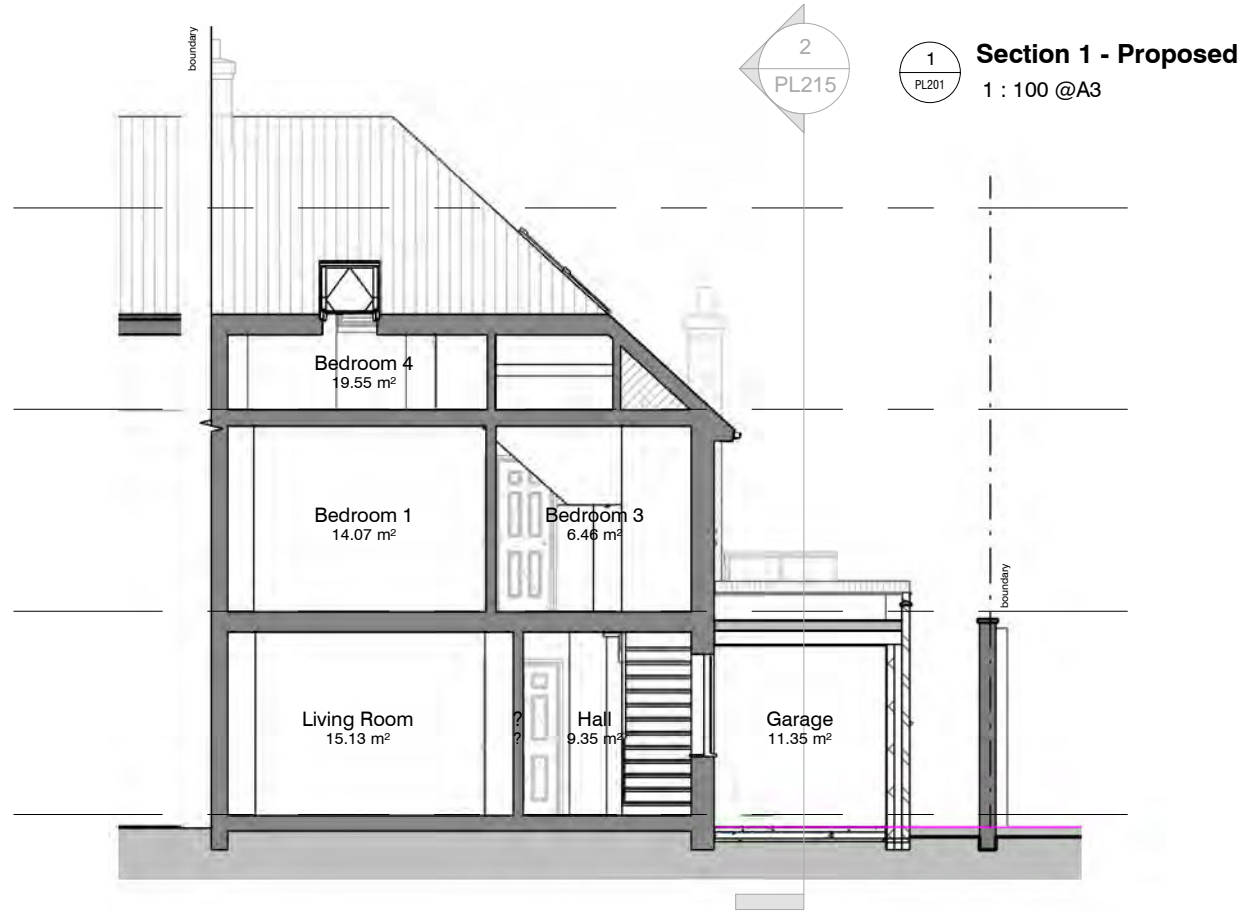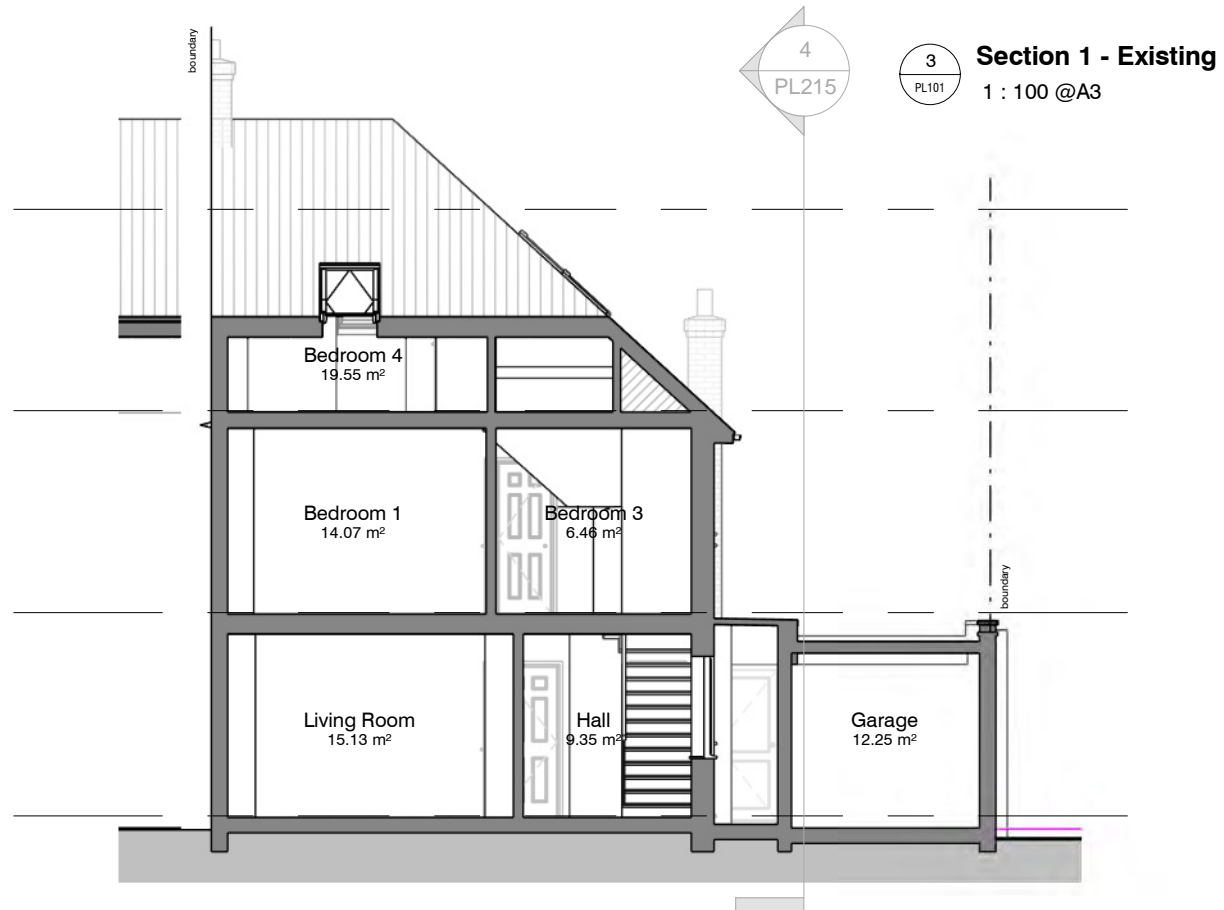

Client: [REDACTED]
Address: 2 Green Lane, Letchworth Garden City, SG6 1ED
Sheet Size - A3

Title: Ex & Prop Sections
Status: PLANNING

Project number: AS-2216
Drawing number: PL215
Scale: 1 : 100@A3
Date: 19/09/24

Rev	Description	Date
-	PLANNING ISSUE	19/09/24

The copyright of this drawing is vested with the author and must not be copied or reproduced without consent. Figured dimensions only to be taken from this drawing. All contracts to maintain the site and be responsible for checking all building and dimensions and notifying the author of any discrepancies prior to any manufacture or construction work. Note this drawing will only be to scale at stated sheet size.

3 Front View - Existing
@A3



2 Rear View - Existing
@A3



4 Front View - Proposed
@A3



1 Rear View - Proposed
@A3

Client: [REDACTED]
Address: 2 Green Lane, Letchworth Garden City, SG6 1ED
Sheet Size - A3

Title: External Views
Status: PLANNING

Project number: AS-2216	Drawing number: PL250	Revision: -
Scale: @A3	Drawn by: Author	Date: 19/09/24

Rev	Description	Date
-	PLANNING ISSUE	19.09.24

The copyright in this drawing is vested in the author and must not be copied or reproduced without consent. Figures and dimensions only to be taken from this drawing. All contracts must state the title and be supported by a drawing of the same nature and not by the author of any discrepancy prior to any manufacture or construction work. Note this drawing will only be to scale at stated sheet size.