




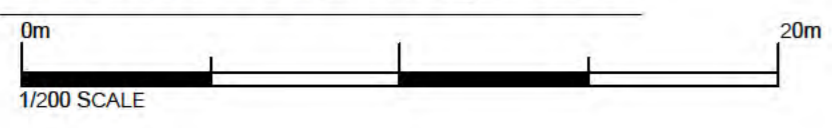


PROPOSED BLOCK PLAN @ 1 TO 200




 SITE LOCATION PLAN @ 1 TO 1250


Rev.	Date	Details	Drawn	Checked
Issued for:				
PLANNING				
Project/Client:			Project No:	
Proposed Extension			Dwg No: A110	
56 Waysbrook			Rev:	
Drawing:			Scale:	
Site & Location Plans			As Indicated - A2	
North:			North: 	
Drawn By:			Date:	
Checked By:			Date:	

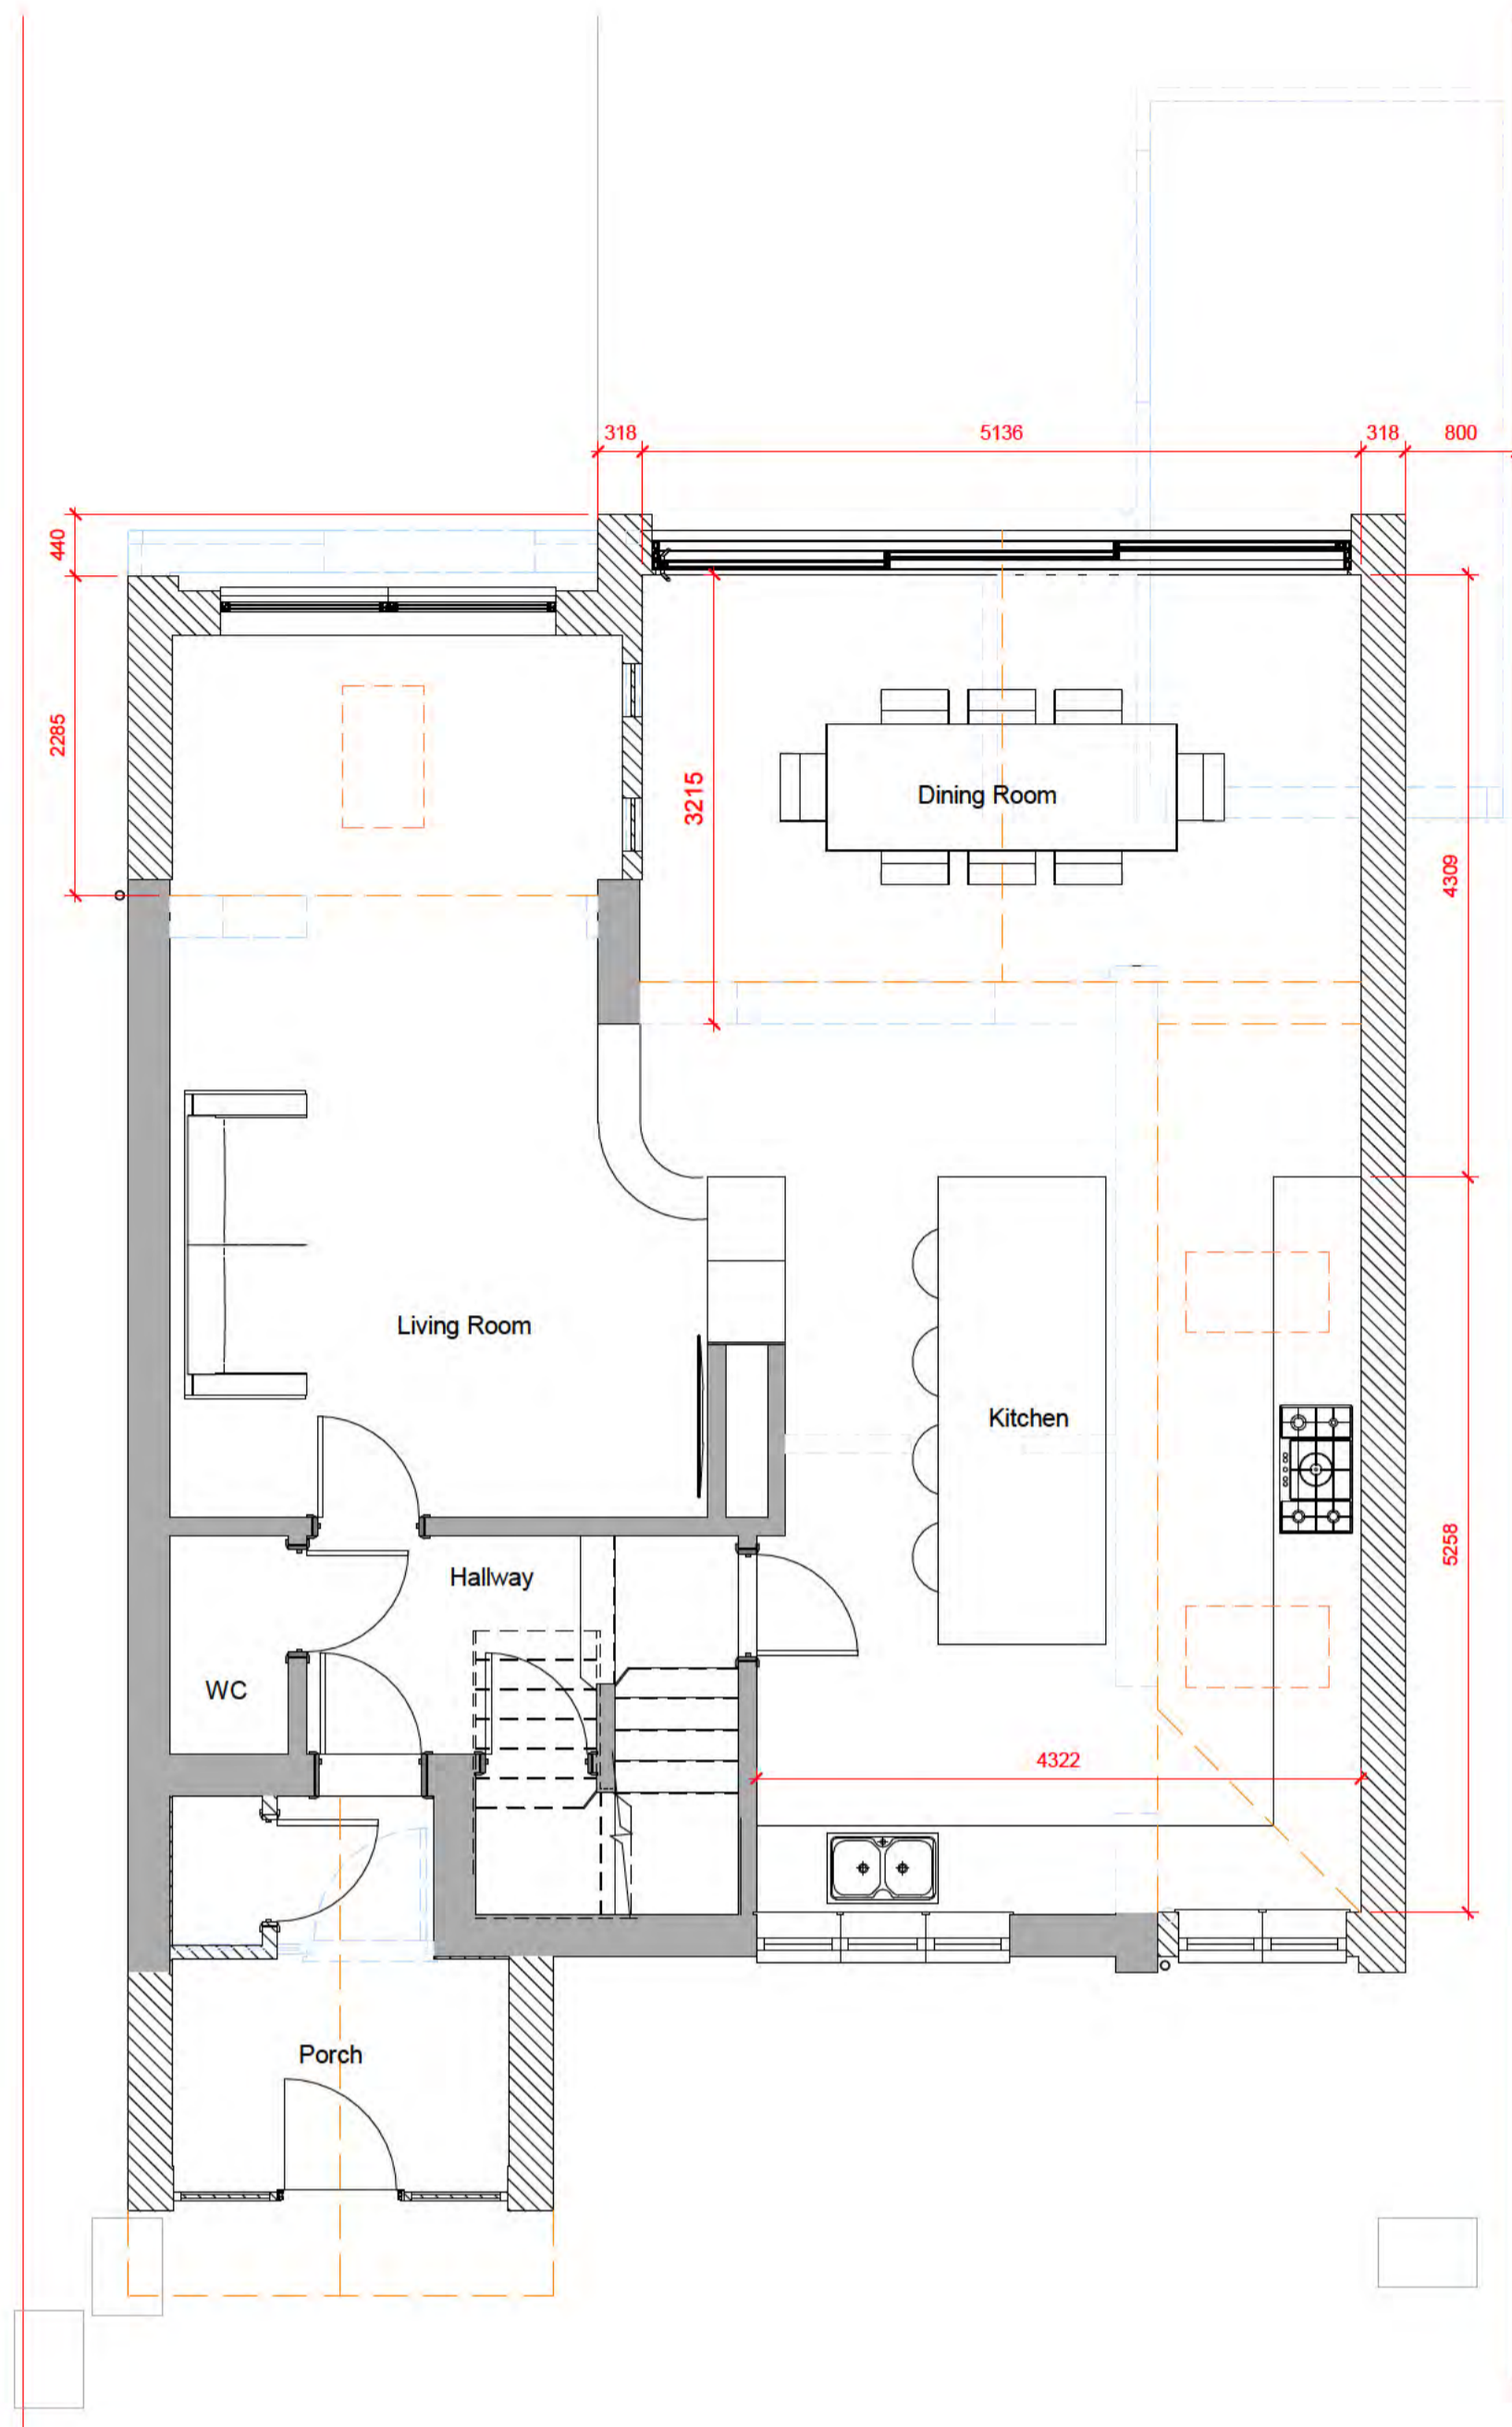

1 Level 0 - Proposed
1 : 50

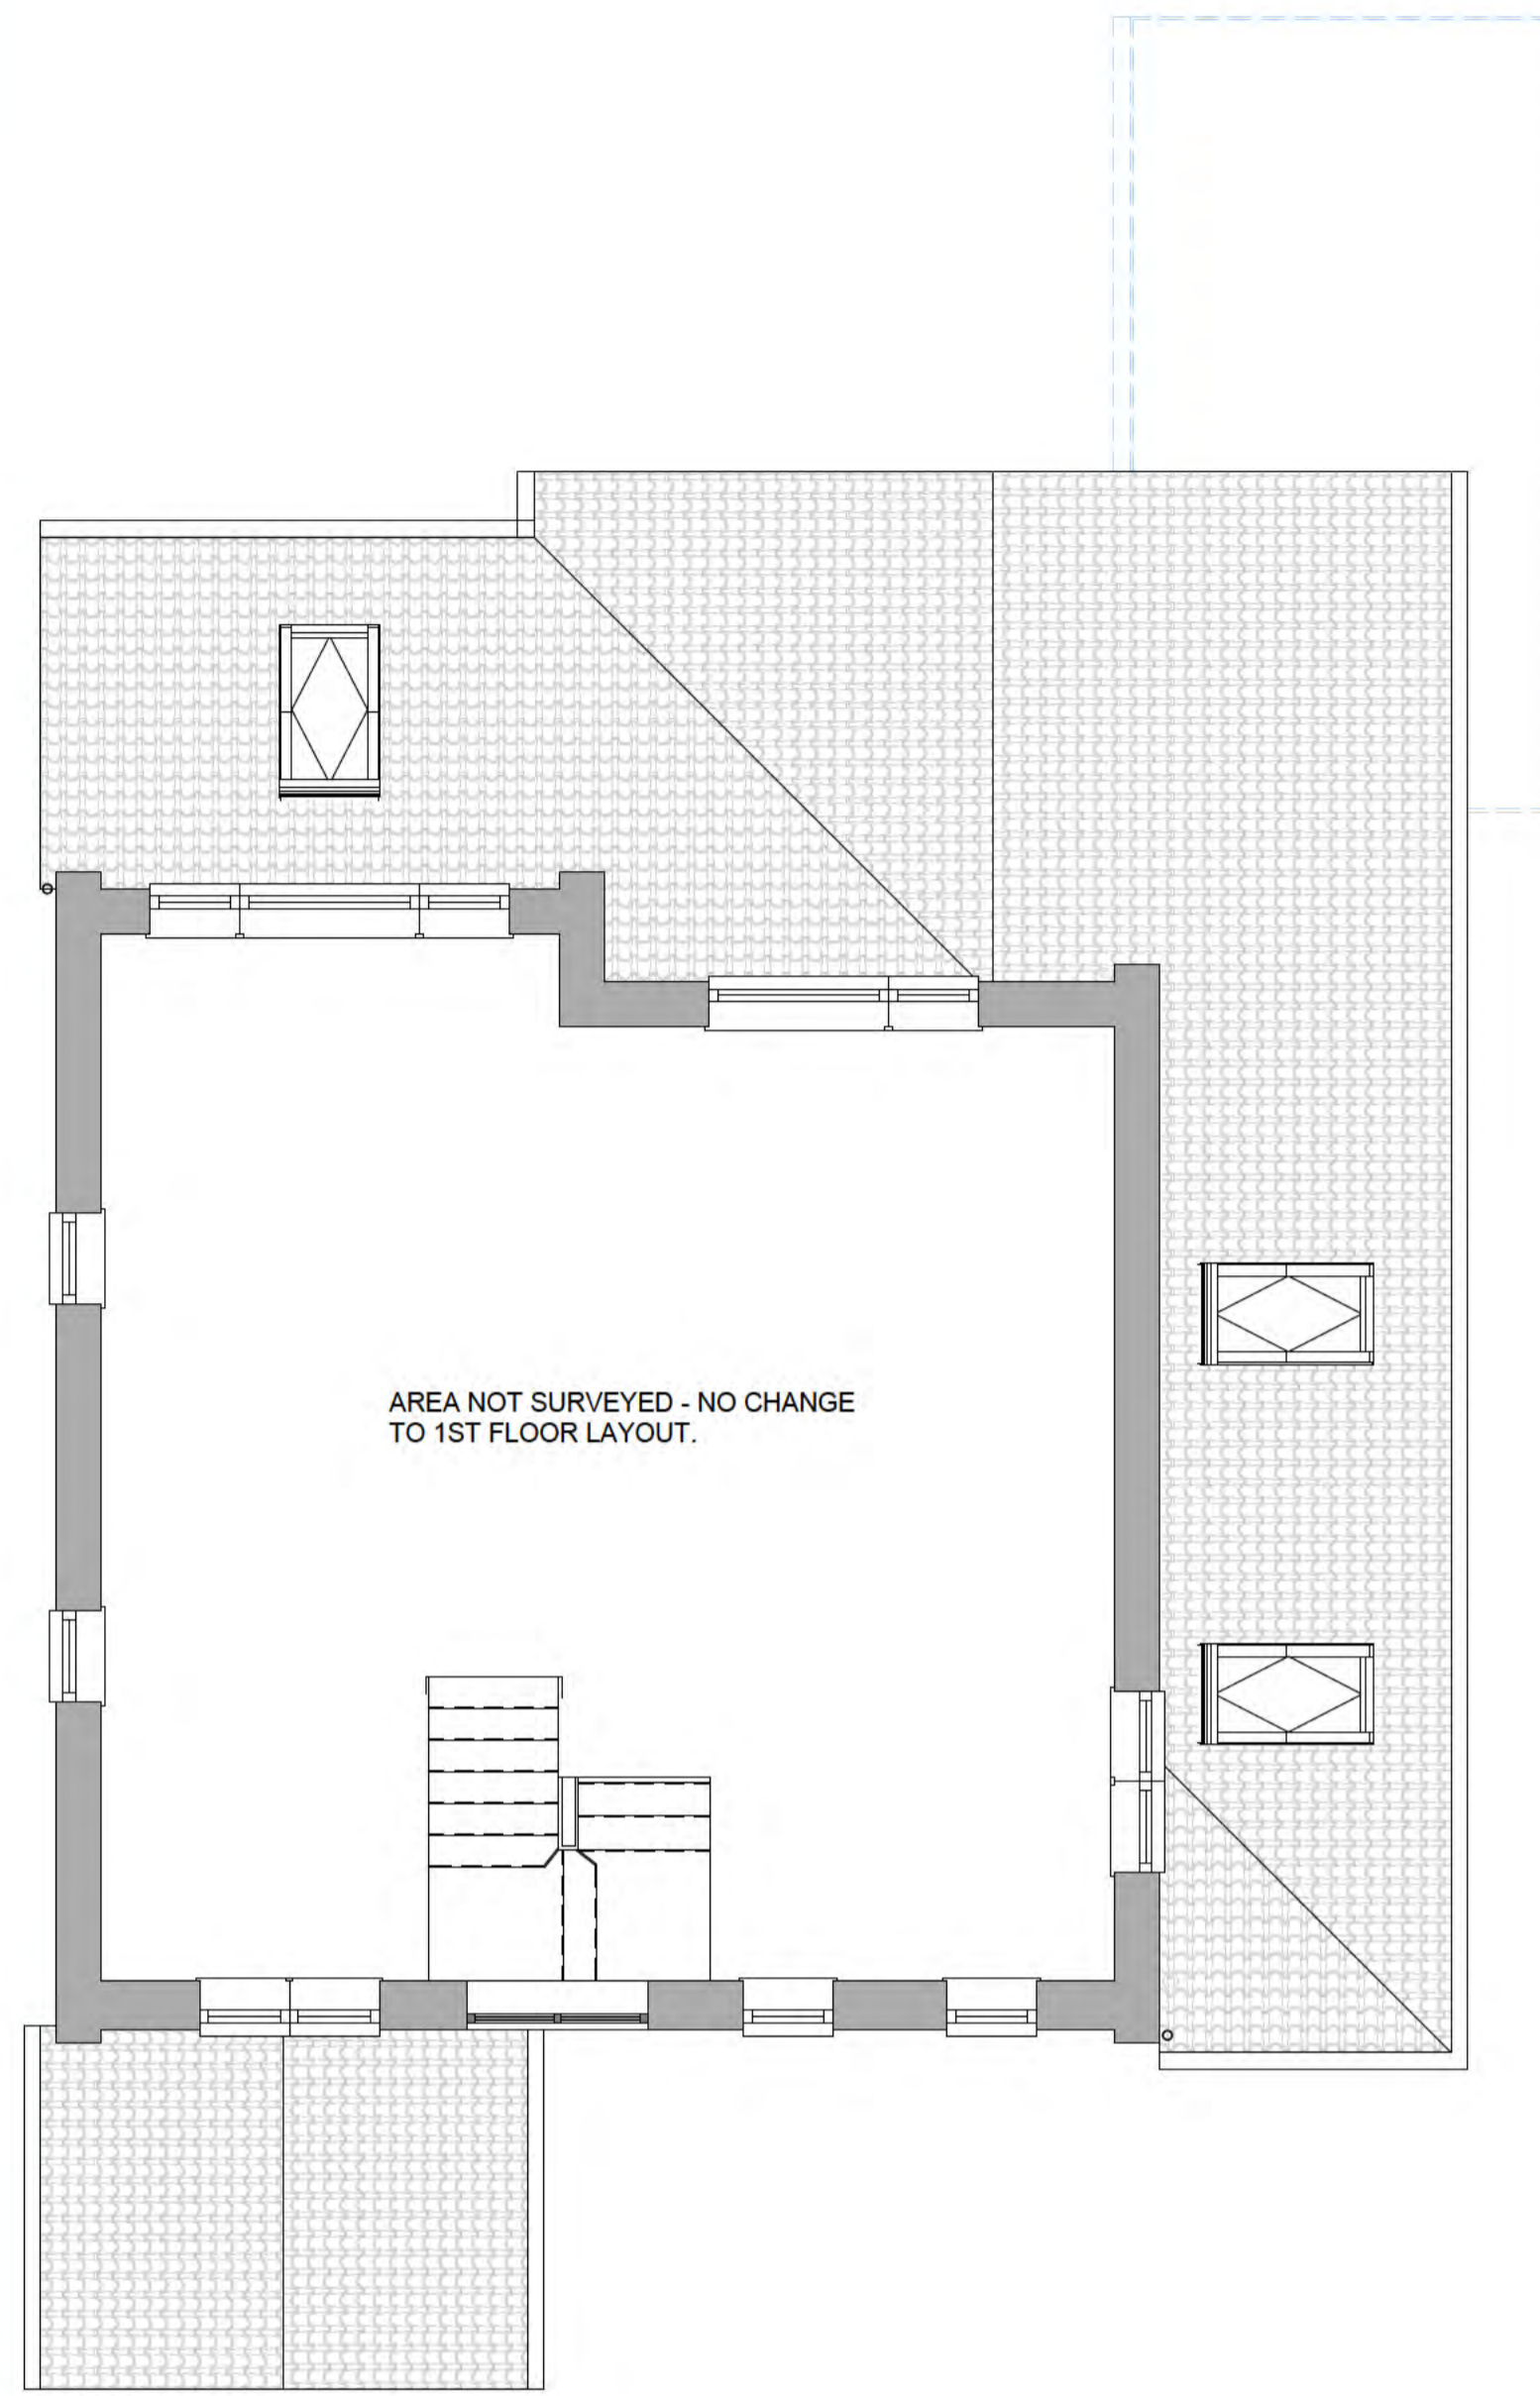

2 Level 1 - Proposed
1 : 50

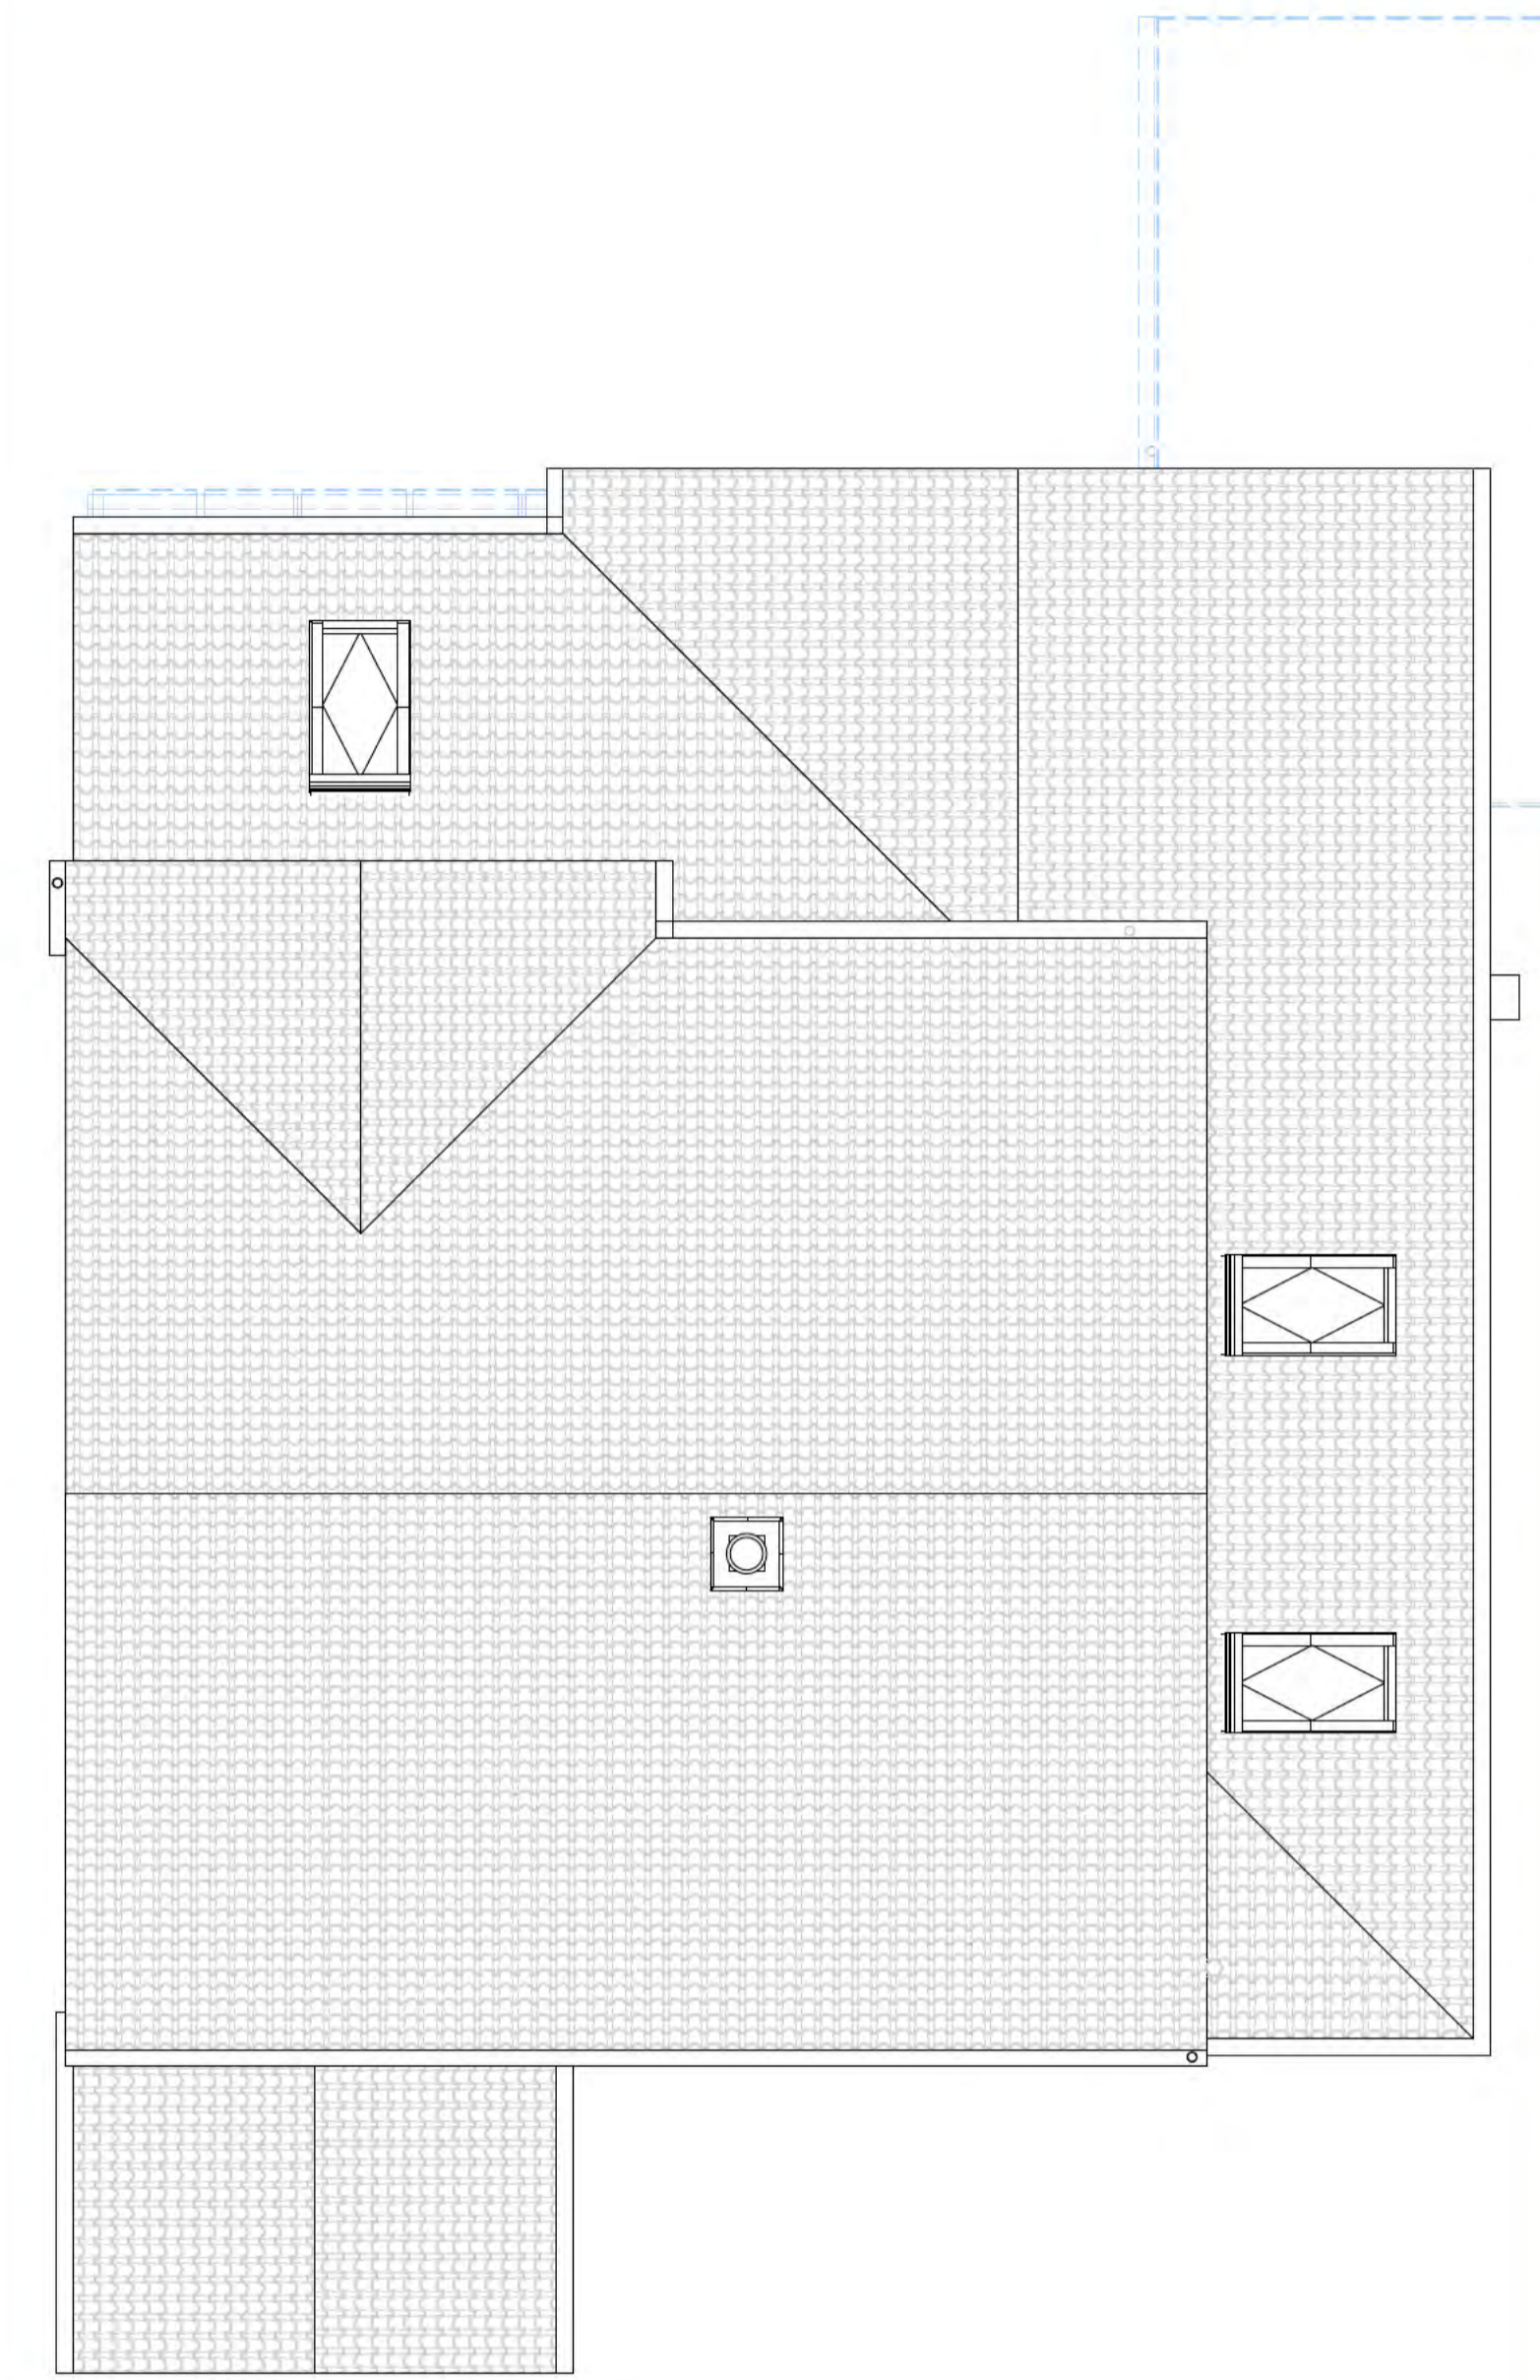

3 Roof Plan - Proposed
1 : 50

LEGEND:

	Existing construction to be retained.
	Existing construction to be demolished.
	Proposed new construction.

EXTERNAL MATERIALS:

External Walls	- Facing brick to match existing.
Pitched Roof	- Profilled concrete roof tiles to match existing.
Fascia	- UPVC to match existing.
Windows	- UPVC to match existing. - Powder coated aluminium apex glazing.
Rooflight	- Velux FK06 660x1180mm
Doors	- UPVC / Composite.
Sliding Doors	- Powder coated aluminium.
Rainwater Goods	- UPVC to match existing.

0 1 to 50 5m

Rev	Date	Details	Drawn	Checked

Issued for:

Project/Client: 56 Waysbrook
Project No: Project Number
Dig No: A105
Rev:

Drawing: Proposed Plans
Scale: 1 : 50 @A1
Drawn By: Author
Checked By: Checker
Date:

