

THIS DRAWING IS COPYRIGHT. ALL DIMENSIONS TO BE CHECKED ON SITE
ELECTRONIC DATA IS NOT TO BE AMENDED/DELETED WITHOUT APC DESIGN PERMISSION
ALL FIXINGS, TO BE DESIGNED BY APPROPRIATE SPECIALIST SUB-CONTRACTOR

Rev. Description Date By



BLOCK PLAN @1:500 @A1

SOLLERSHOTT EAST




SCALE BAR @1:500 @A1



DEMO SITE PLAN 1:150@ A1



PROJECT	SCALE	DRAWN	CHECKED
20 Sollershott East Letchworth	1:150	APC	APC
DEMO SITE PLAN	DATE	STATUS	REVISION
	Aug 24	PLANNING	-
	DRAWING No.		
	23130-EX105		

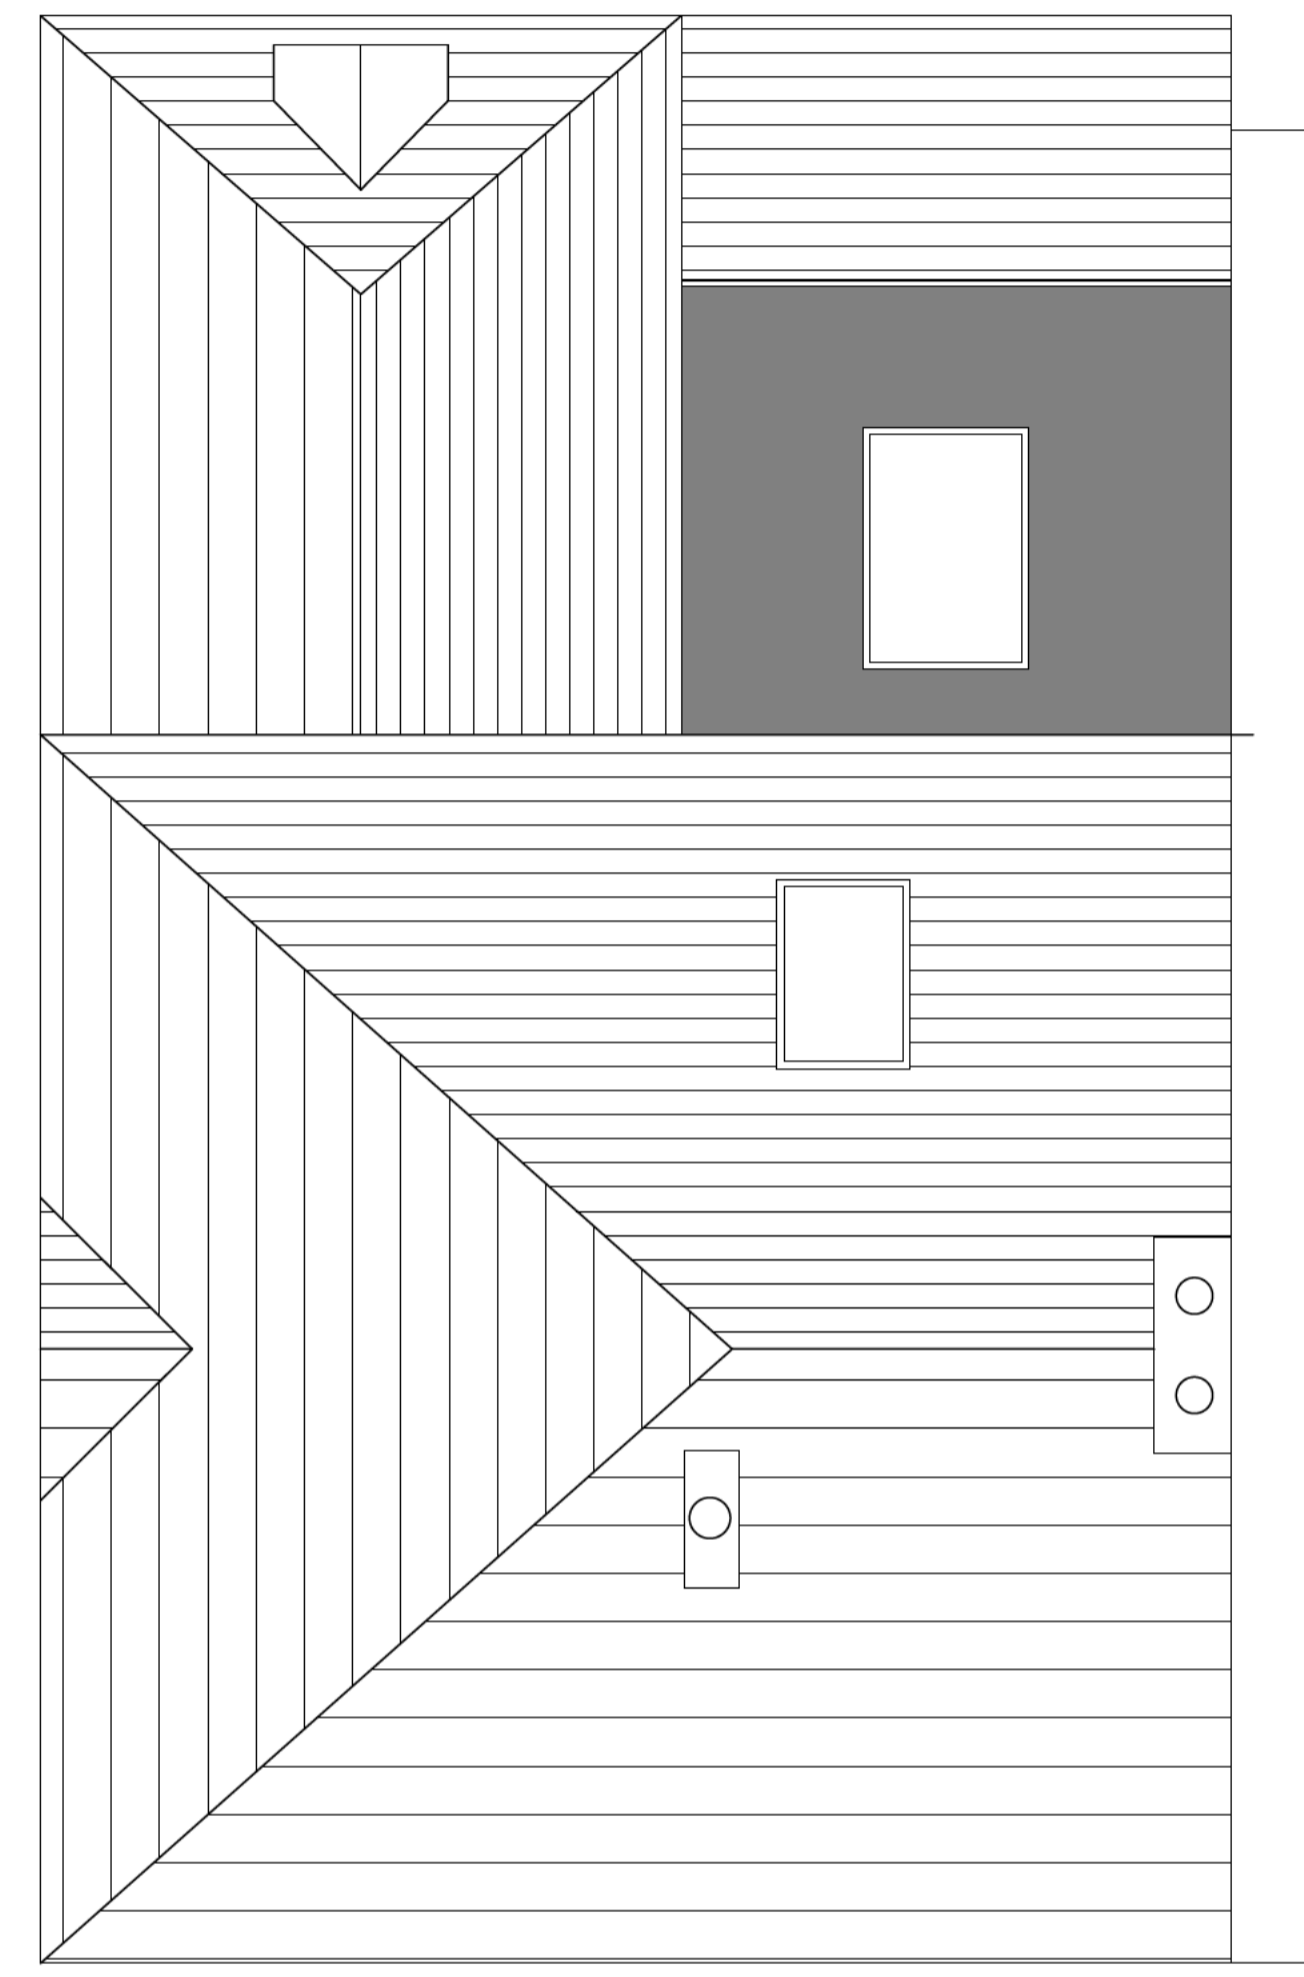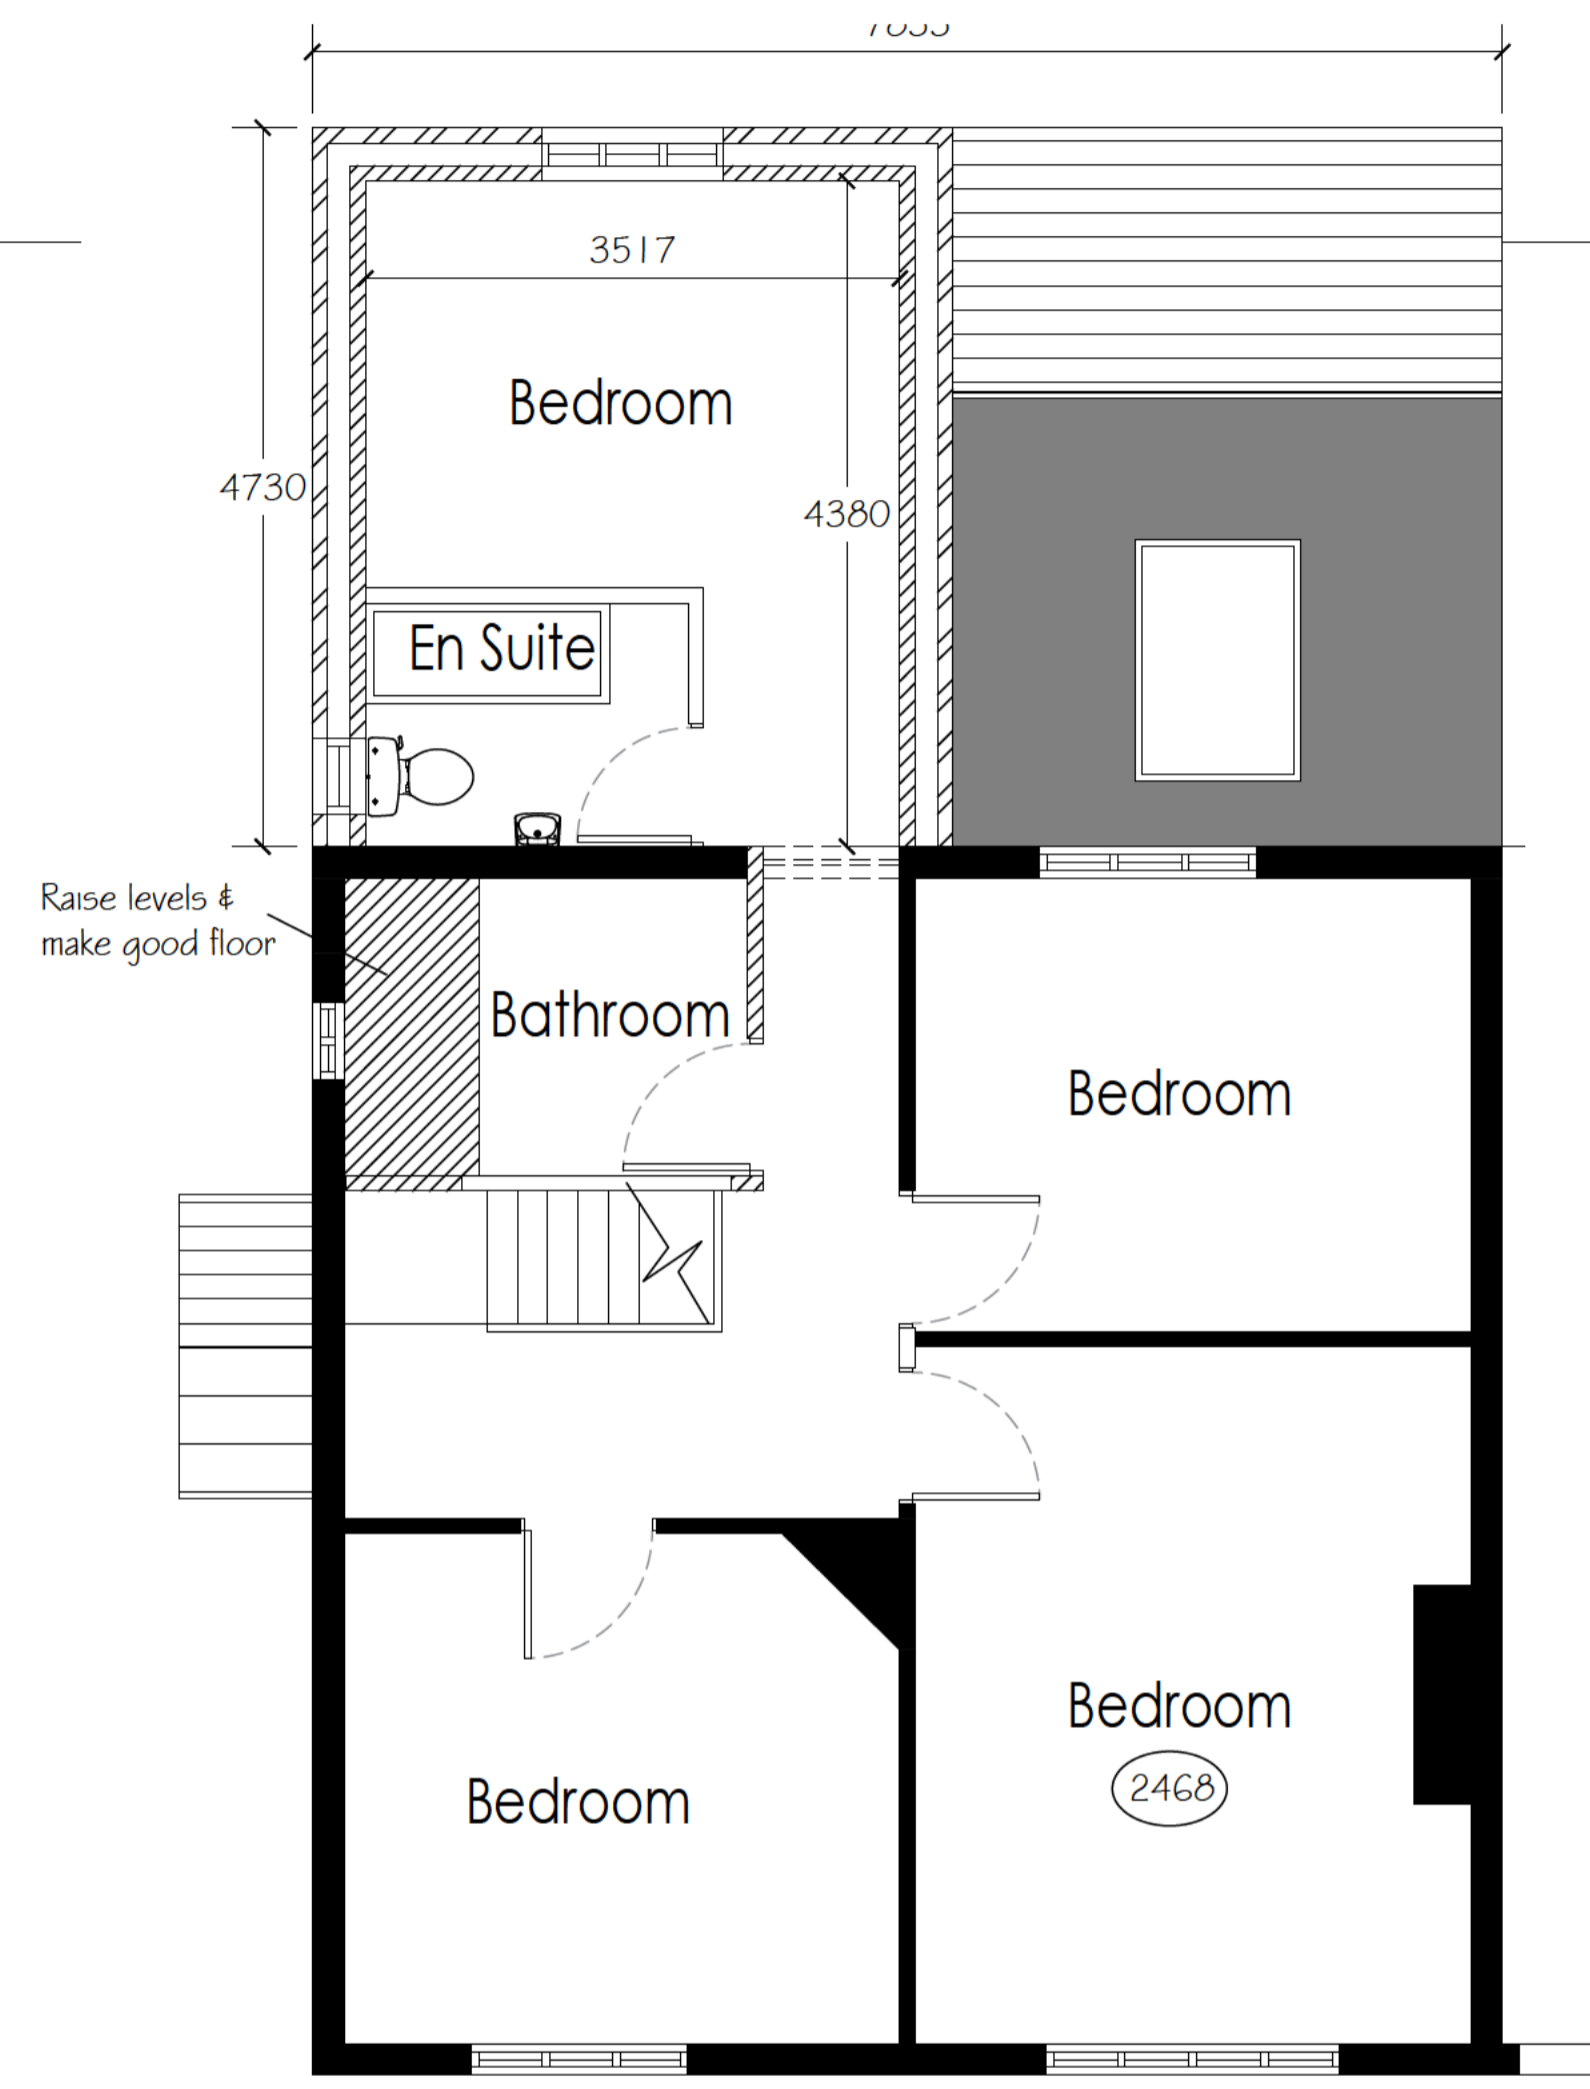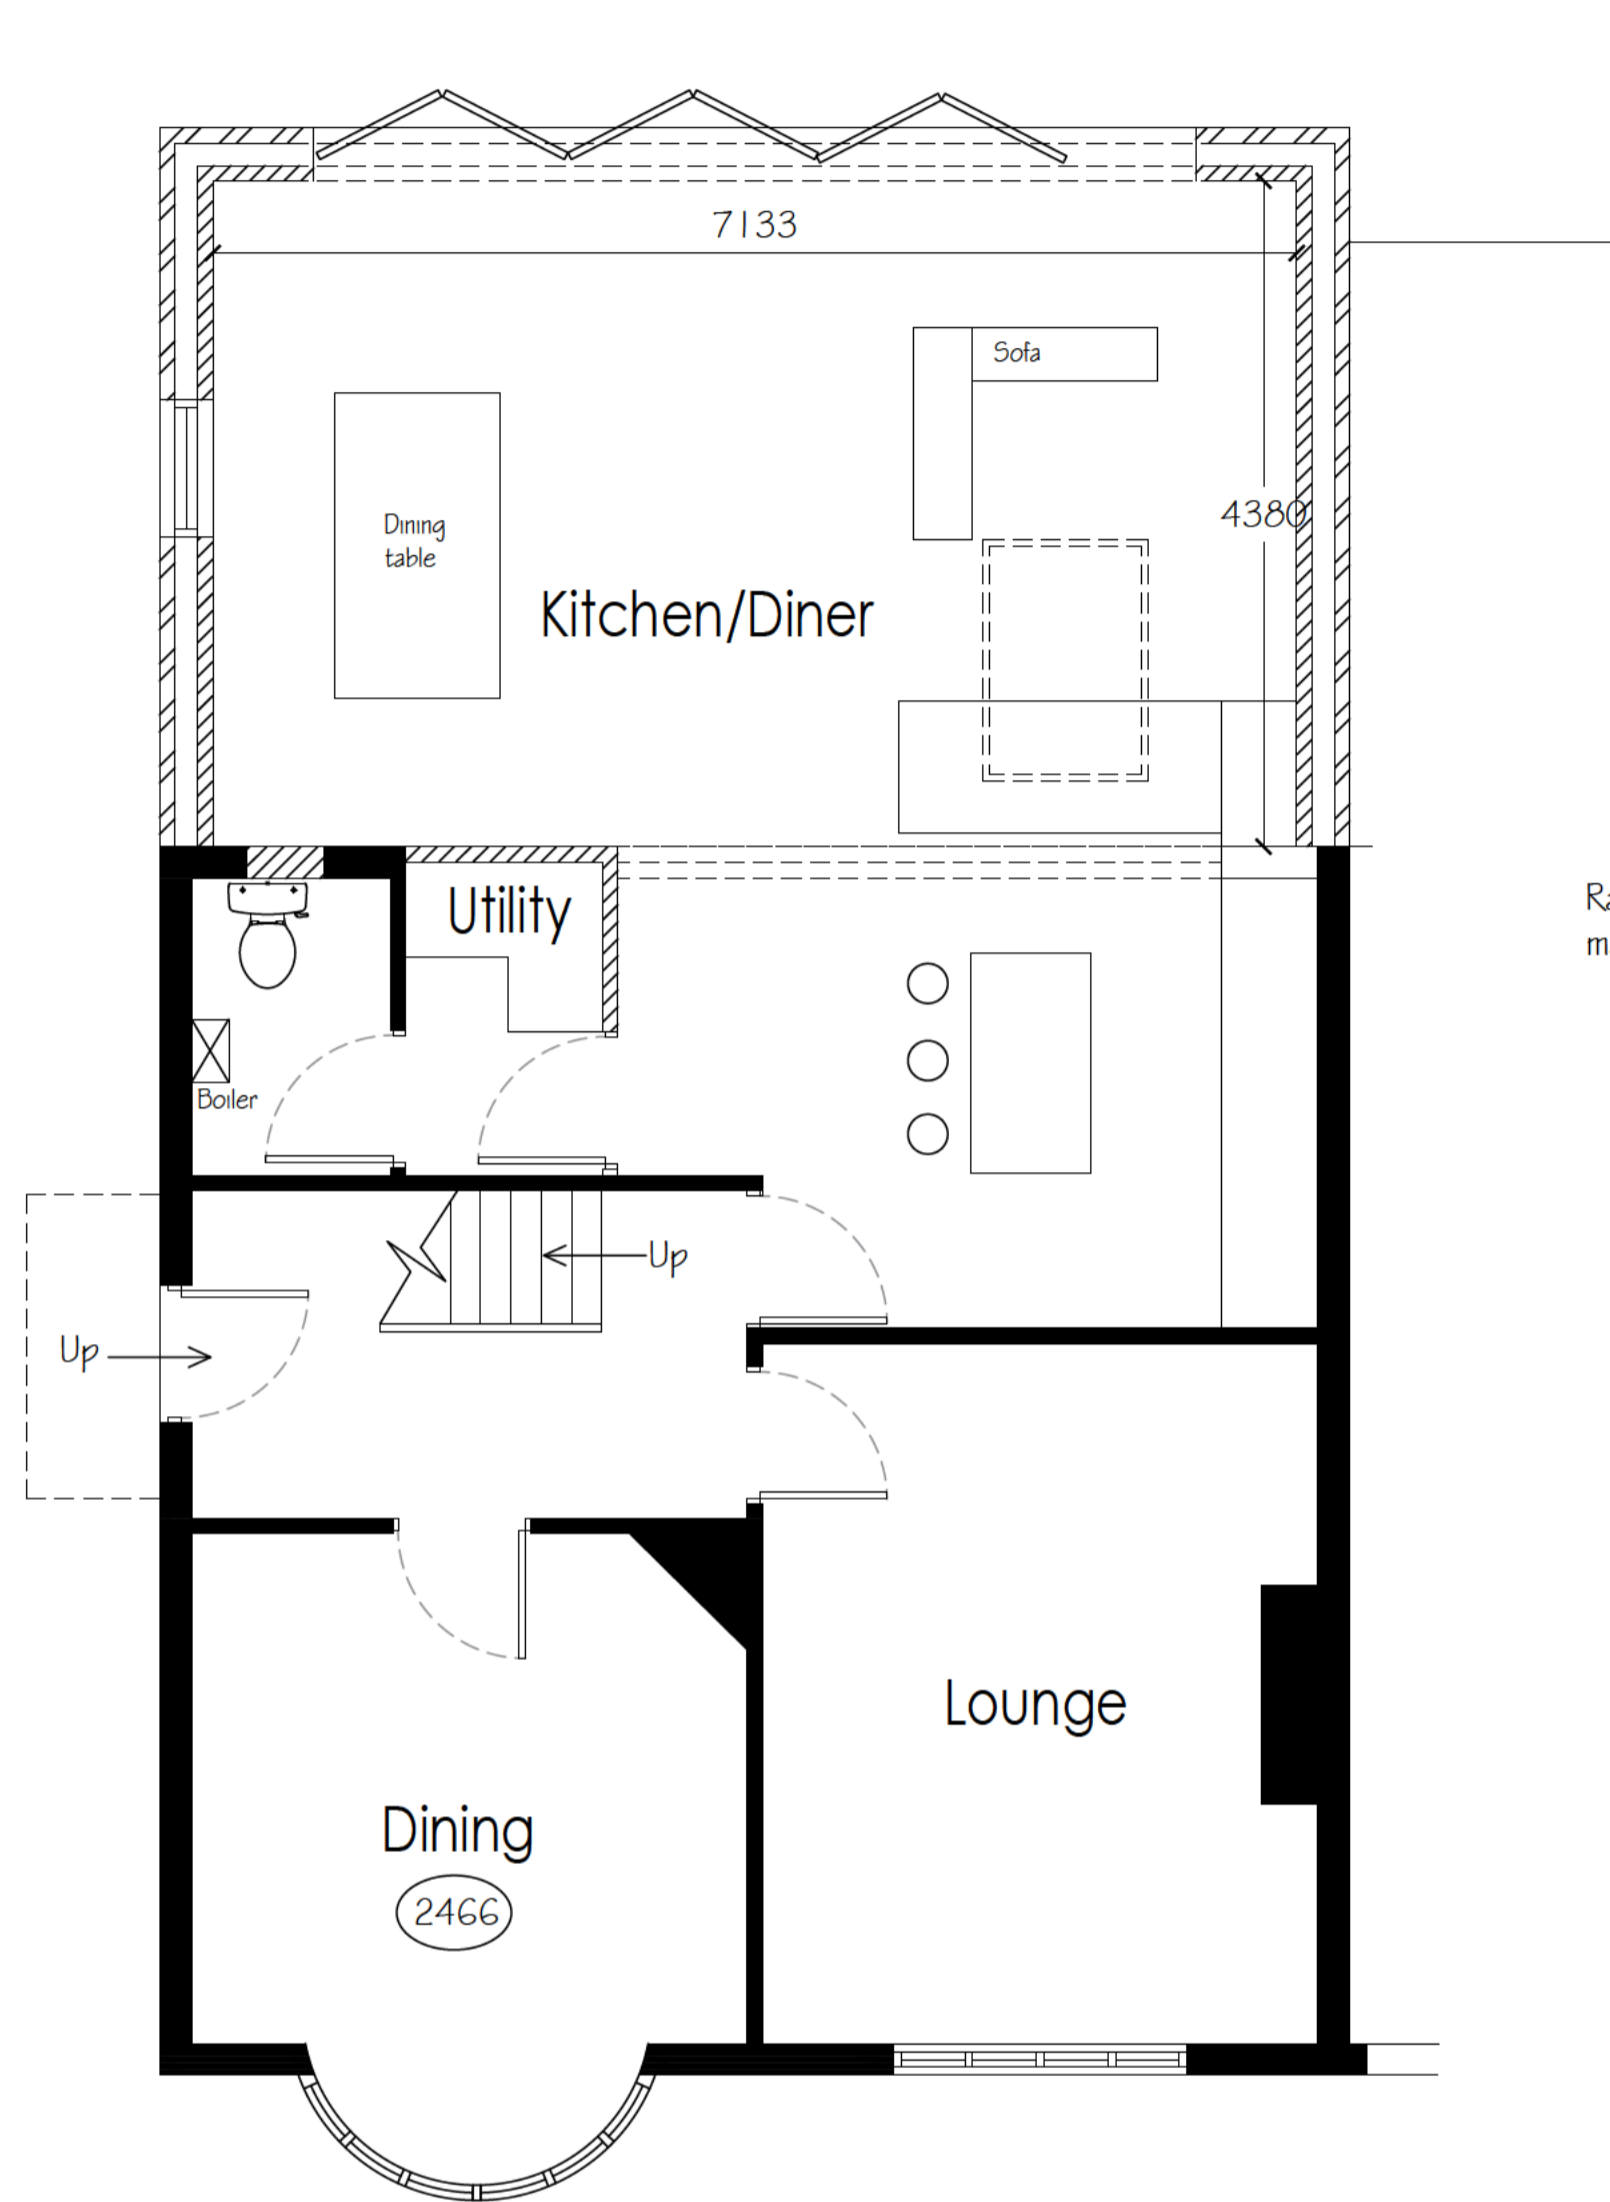


EXISTING ROOF PLAN @1:50 @ A1



SCALE BAR @1:50 @A1

[Redacted]			
PROJECT	SCALE	DRAWN	CHECKED
20 Sollershott East Letchworth	VARIES	APC	APC
EXISTING PLANS	DATE	STATUS	REVISION
	Aug 24	PLANNING	-
	DRAWING NO.		
	23130-106		


 
Rev.	Description	Date	By

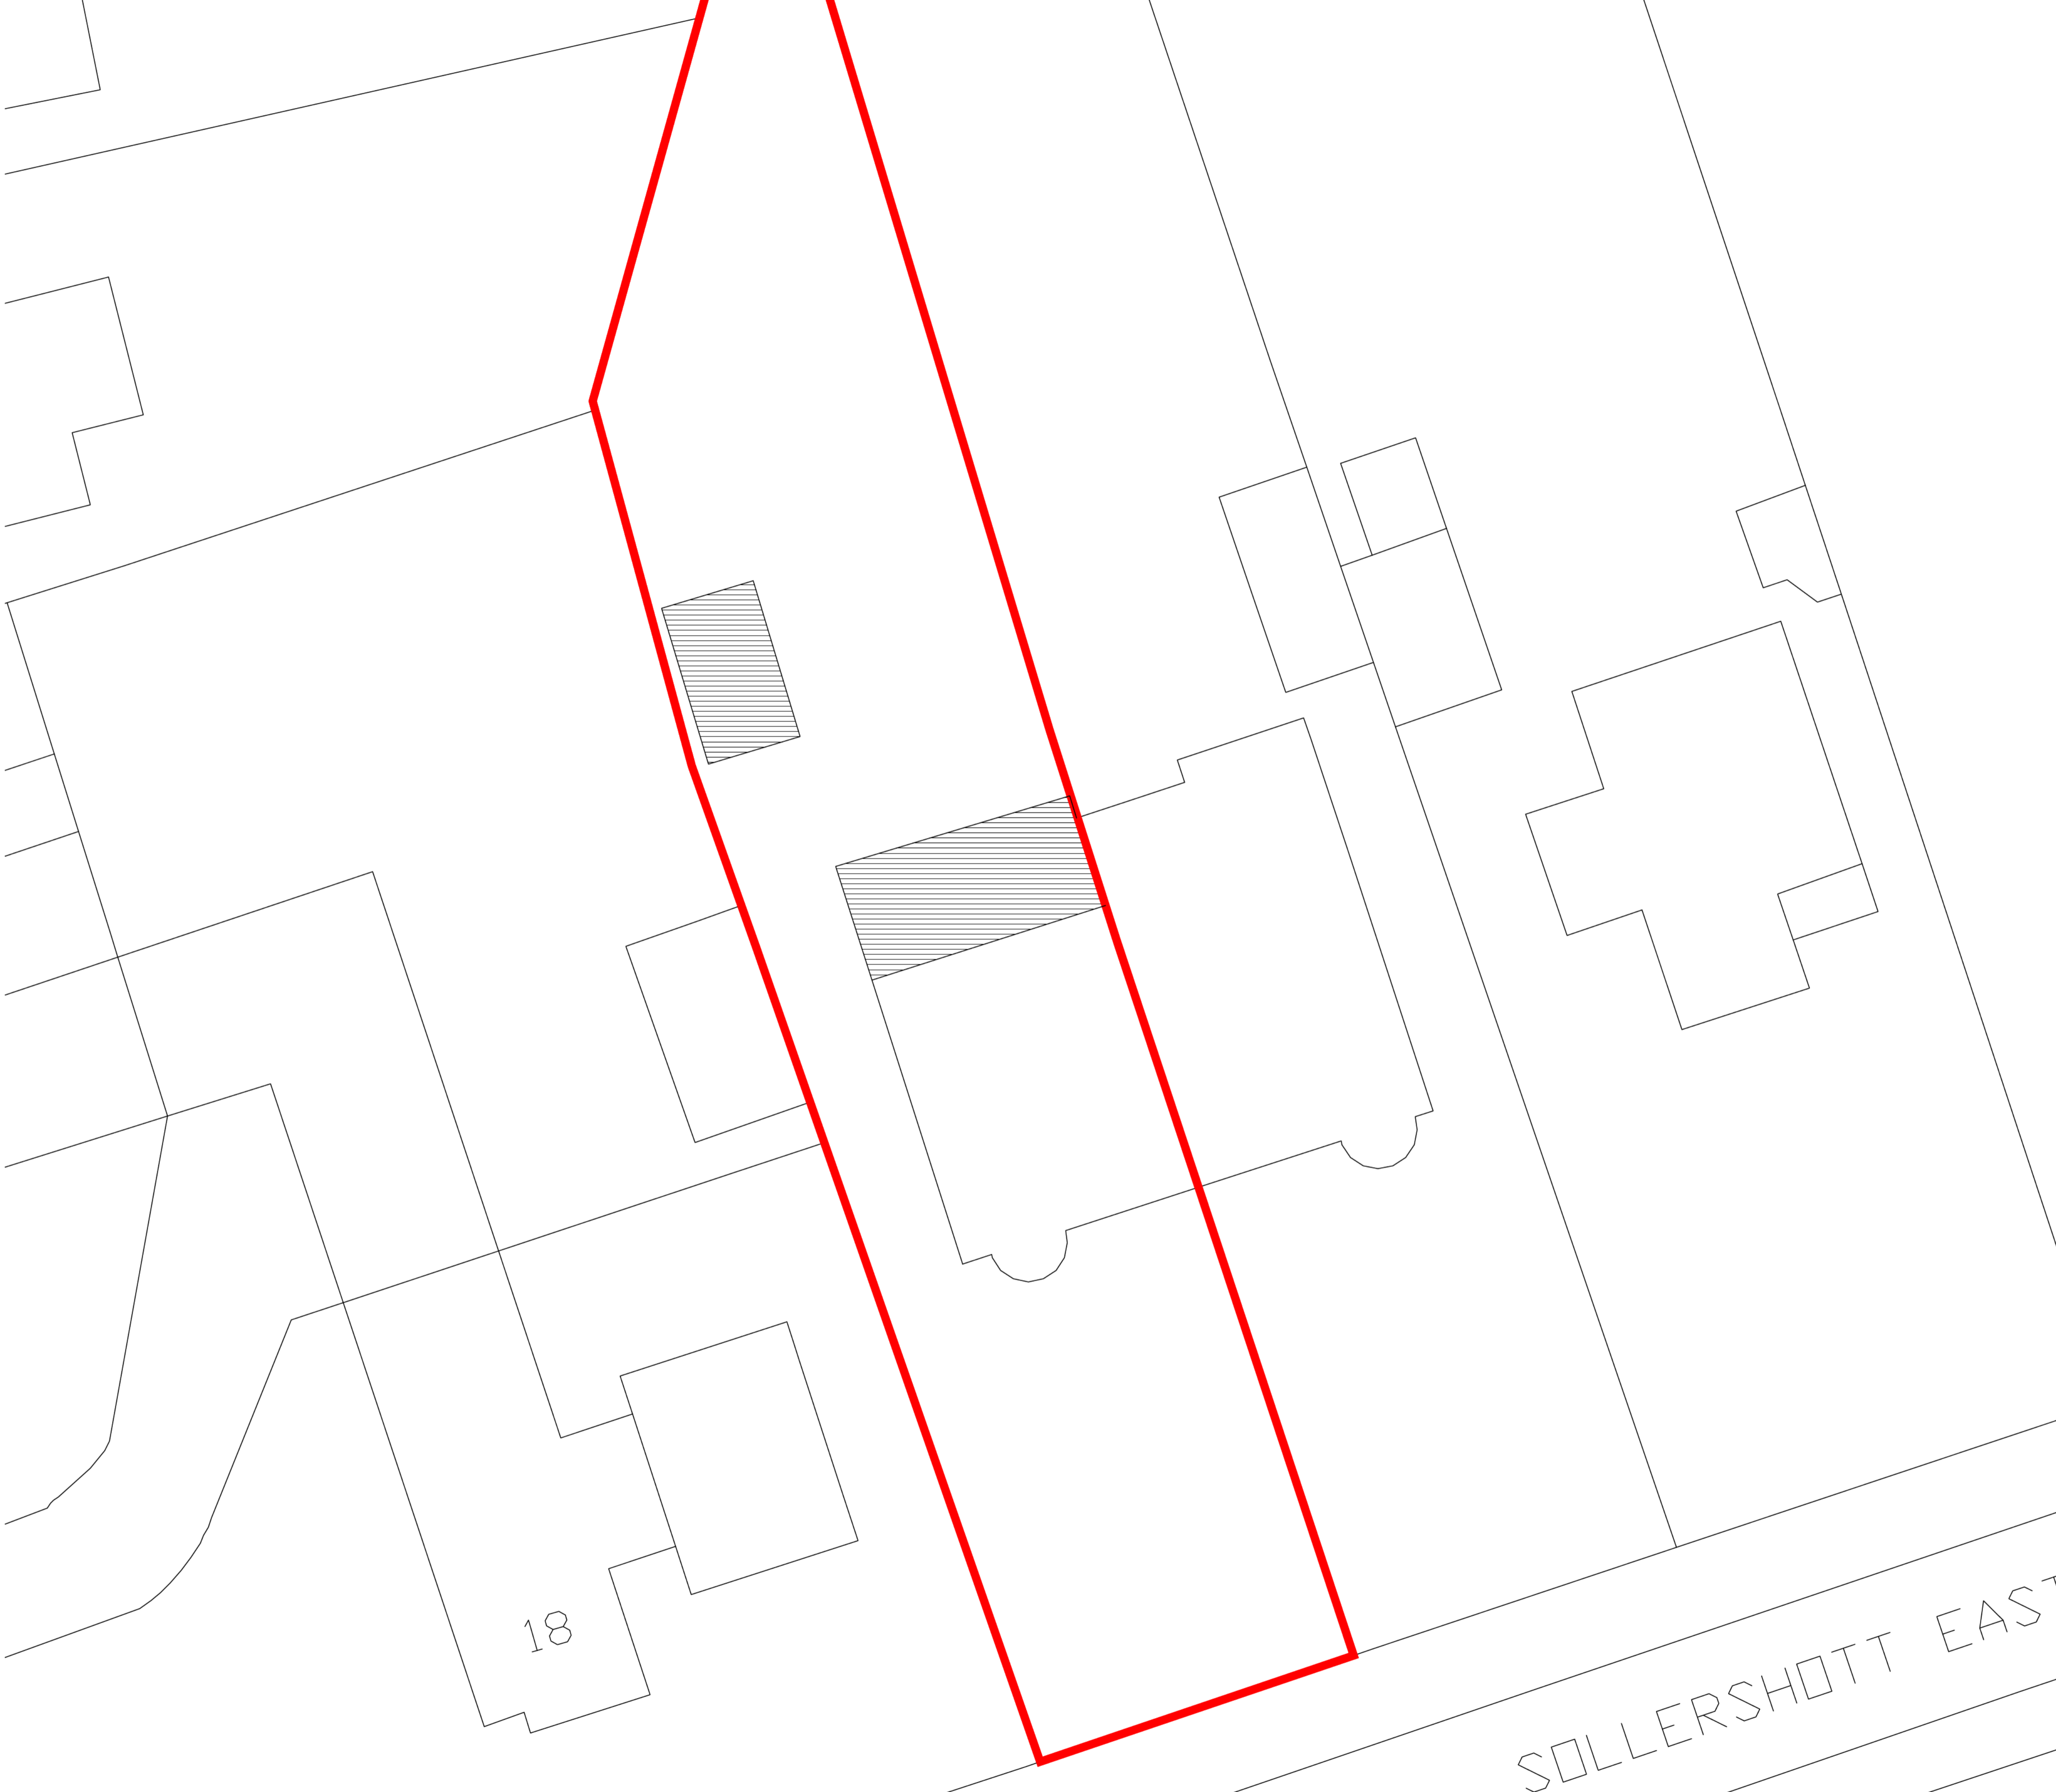

SCALE BAR @1:500 @A1



SOLLERSHOTT EAST


			
PROJECT	SCALE	DRAWN	CHECKED
	1:100 @ A1	APC	APC
20 Sollershott East Letchworth	DATE	STATUS	
PROPOSED BLOCK PLAN	Aug 24	PLANNING	
DRAWING NO.	REVISION		
23130-EX104	-		



PROPOSED FRONT & REAR ELEVATIONS @1:50 @ A1




PROPOSED SIDE ELEVATIONS @1:50 @ A1

 


SCALE BAR @1:50 @A1


PROJECT	SCALE	DRAWN	CHECKED
	1:50 @ A1	APC	APC
20 Solleshott East Letchworth	DATE	STATUS	PLANNING
Proposed Elevations	Aug 24		
DRAWING No.	REVISION		
23130-802	-		

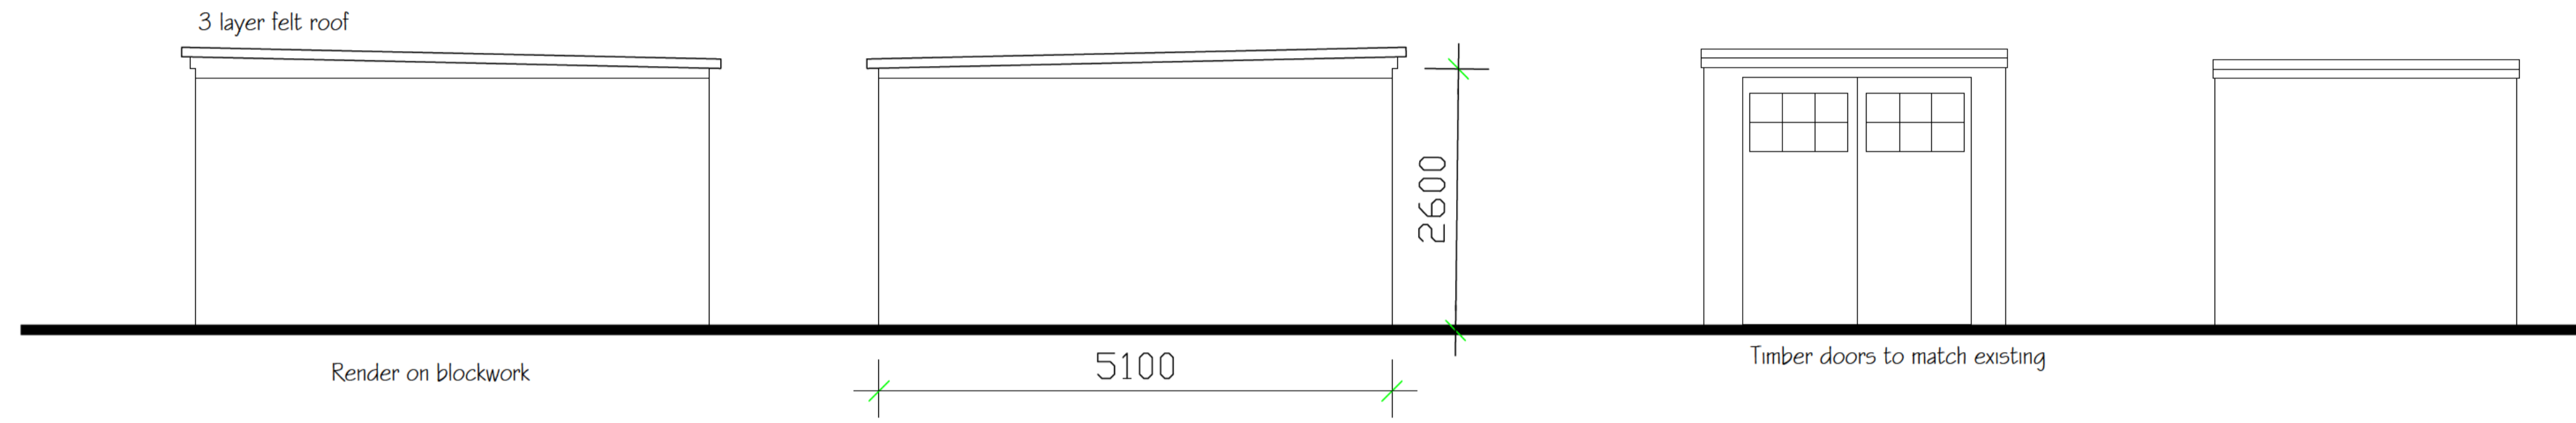

PROPOSED GARAGE ELEVATIONS @1:50 @ A1

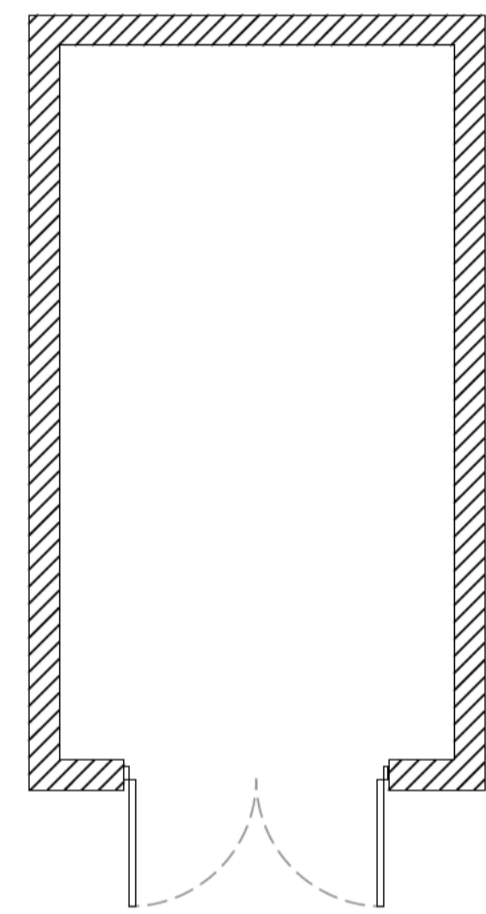


PROPOSED GARAGE PLAN @1:50 @ A1

 


SCALE BAR @1:50 @A1


PROJECT	SCALE	DRAWN	CHECKED
20 Sollershot East Letchworth	1:50 @ A1	APC	APC
DRAWING No.	DATE	STATUS	REVISION
23130-804	Oct 24	PLANNING	-
Proposed Garage			

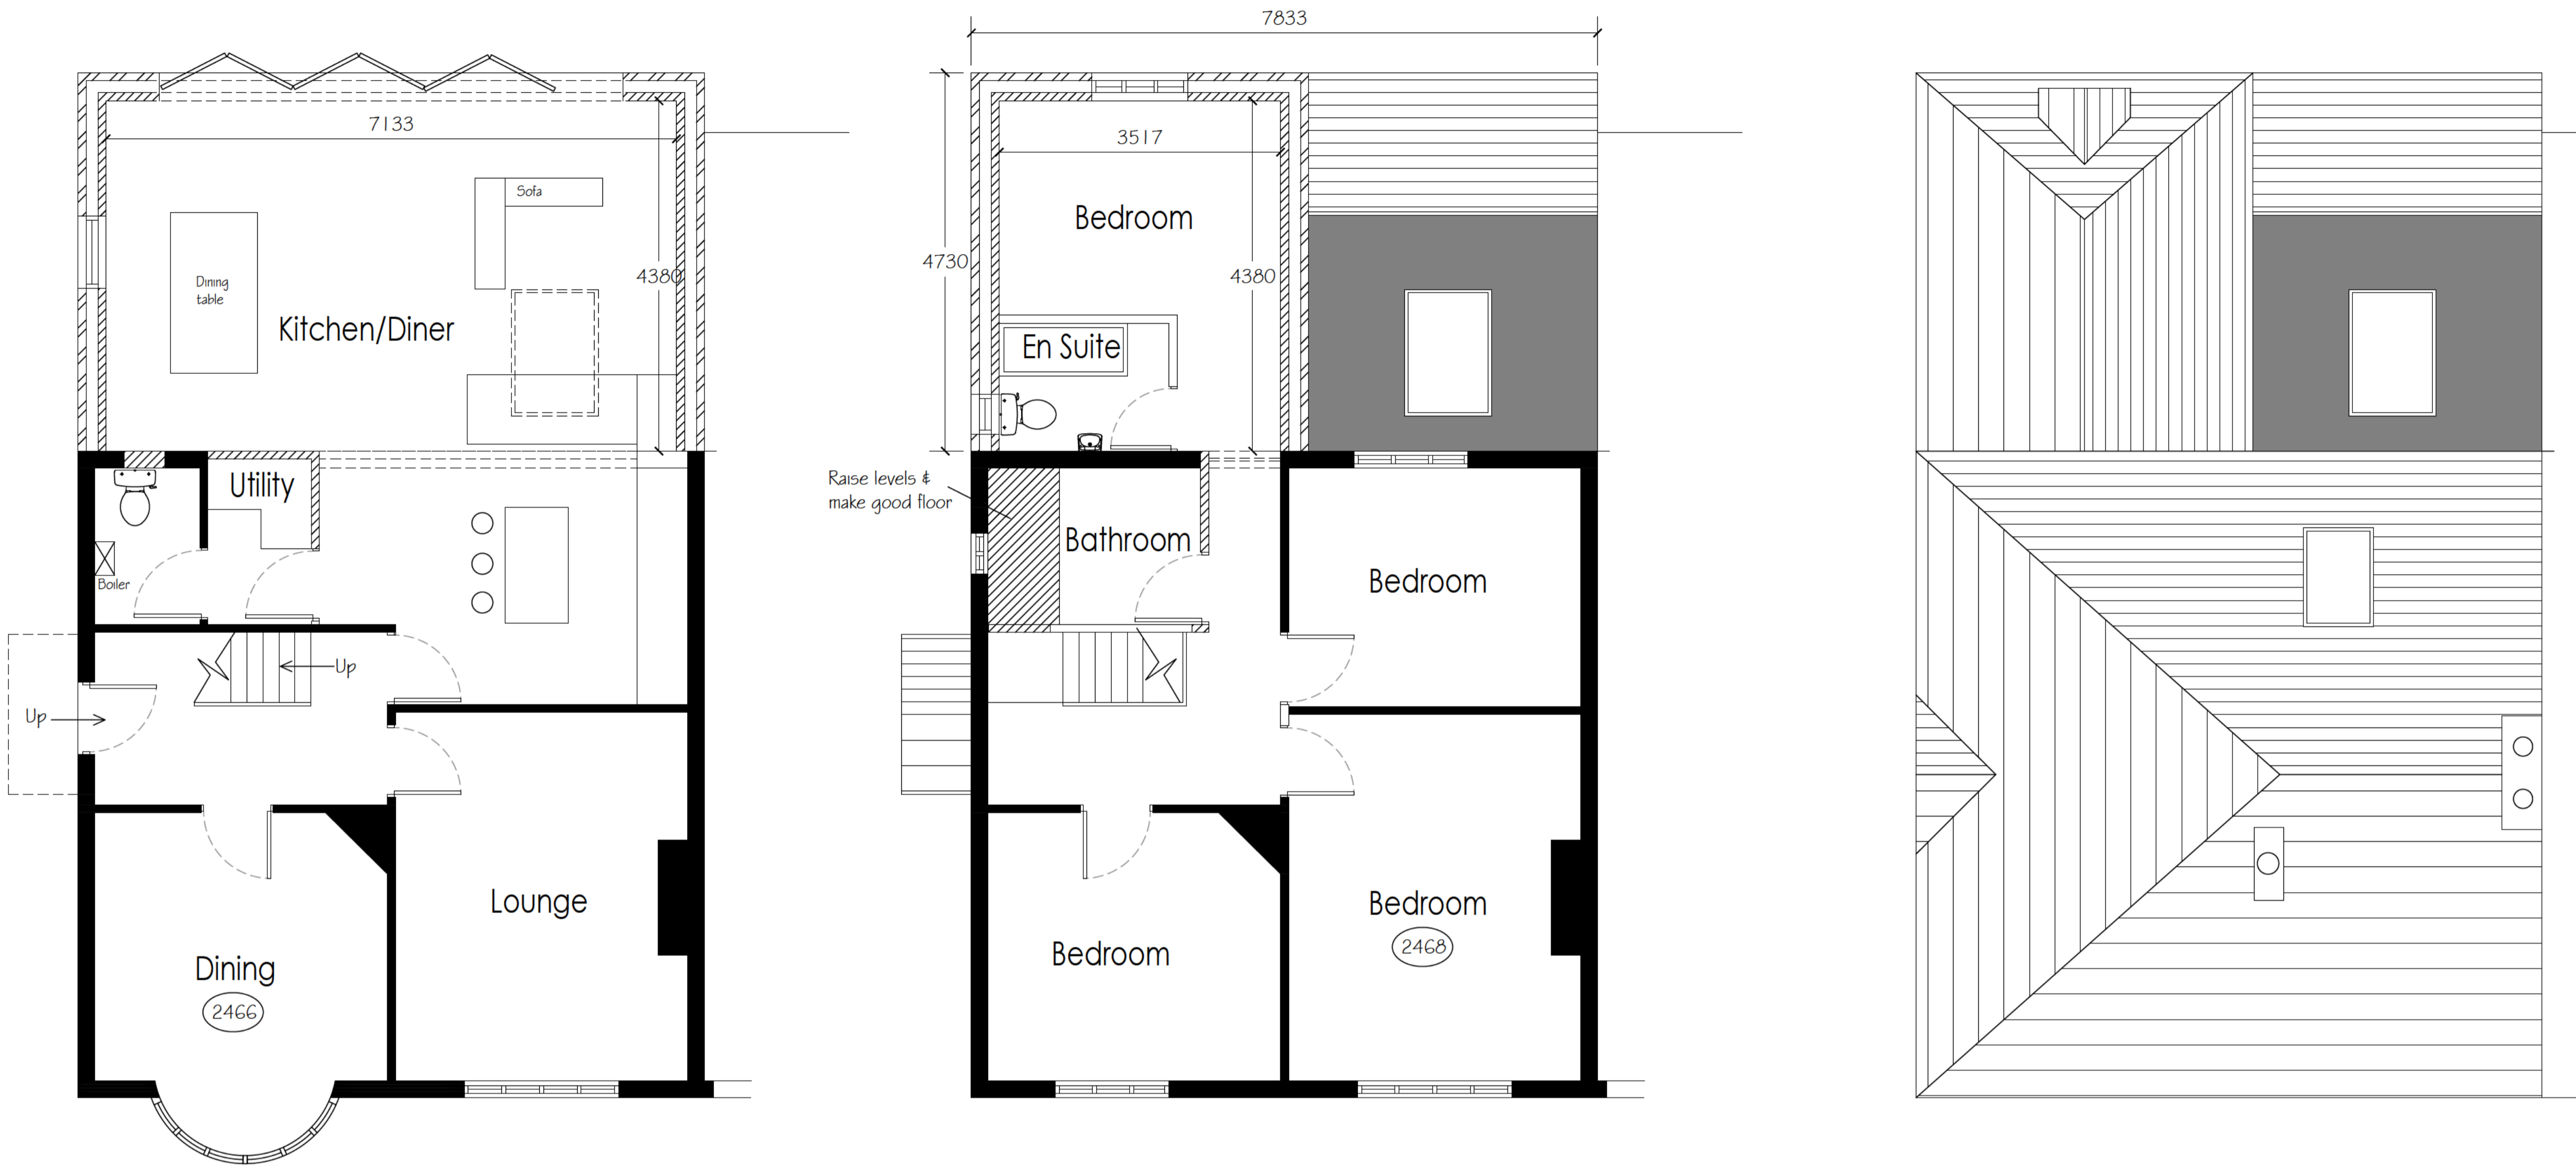

PROPOSED GROUND & FIRST FLOOR PLAN @1:50 @ A1

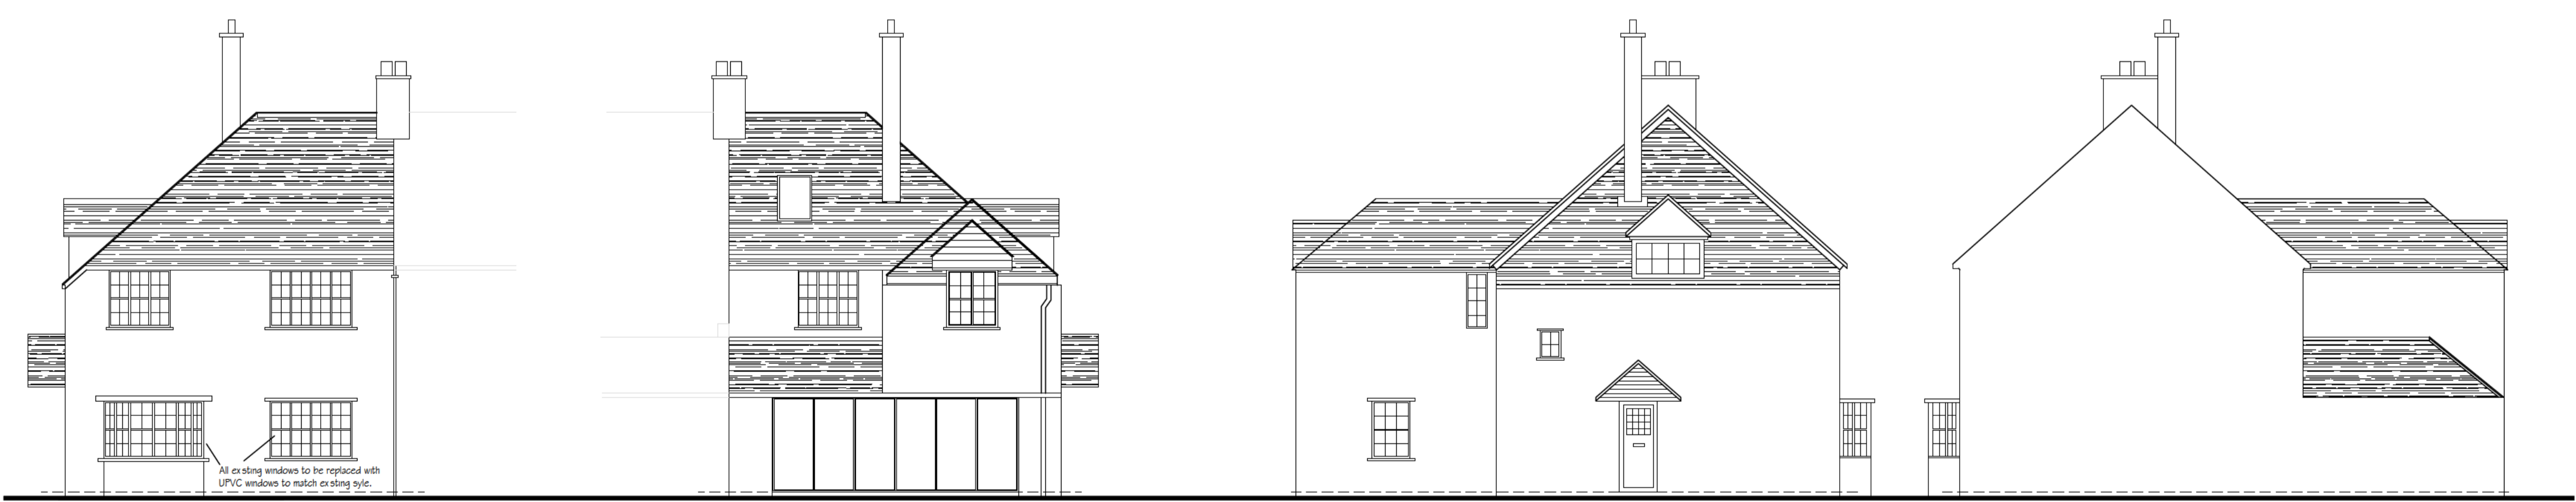


PROPOSED ELEVATIONS @1:100 @ A1

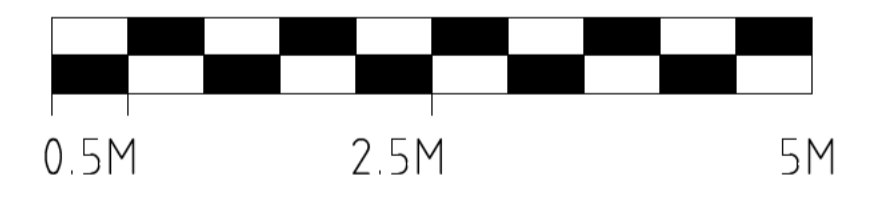


SCALE BAR @1:50 @A1

[Redacted]			
PROJECT	SCALE	DRAWN	CHECKED
[Redacted]	VARIES	APC	APC
20 Solersholt East Letchworth	DATE	STATUS	PLANNING
PROPOSED PLANS & ELEVATIONS	Aug 24	23130-801	REVISION
			-

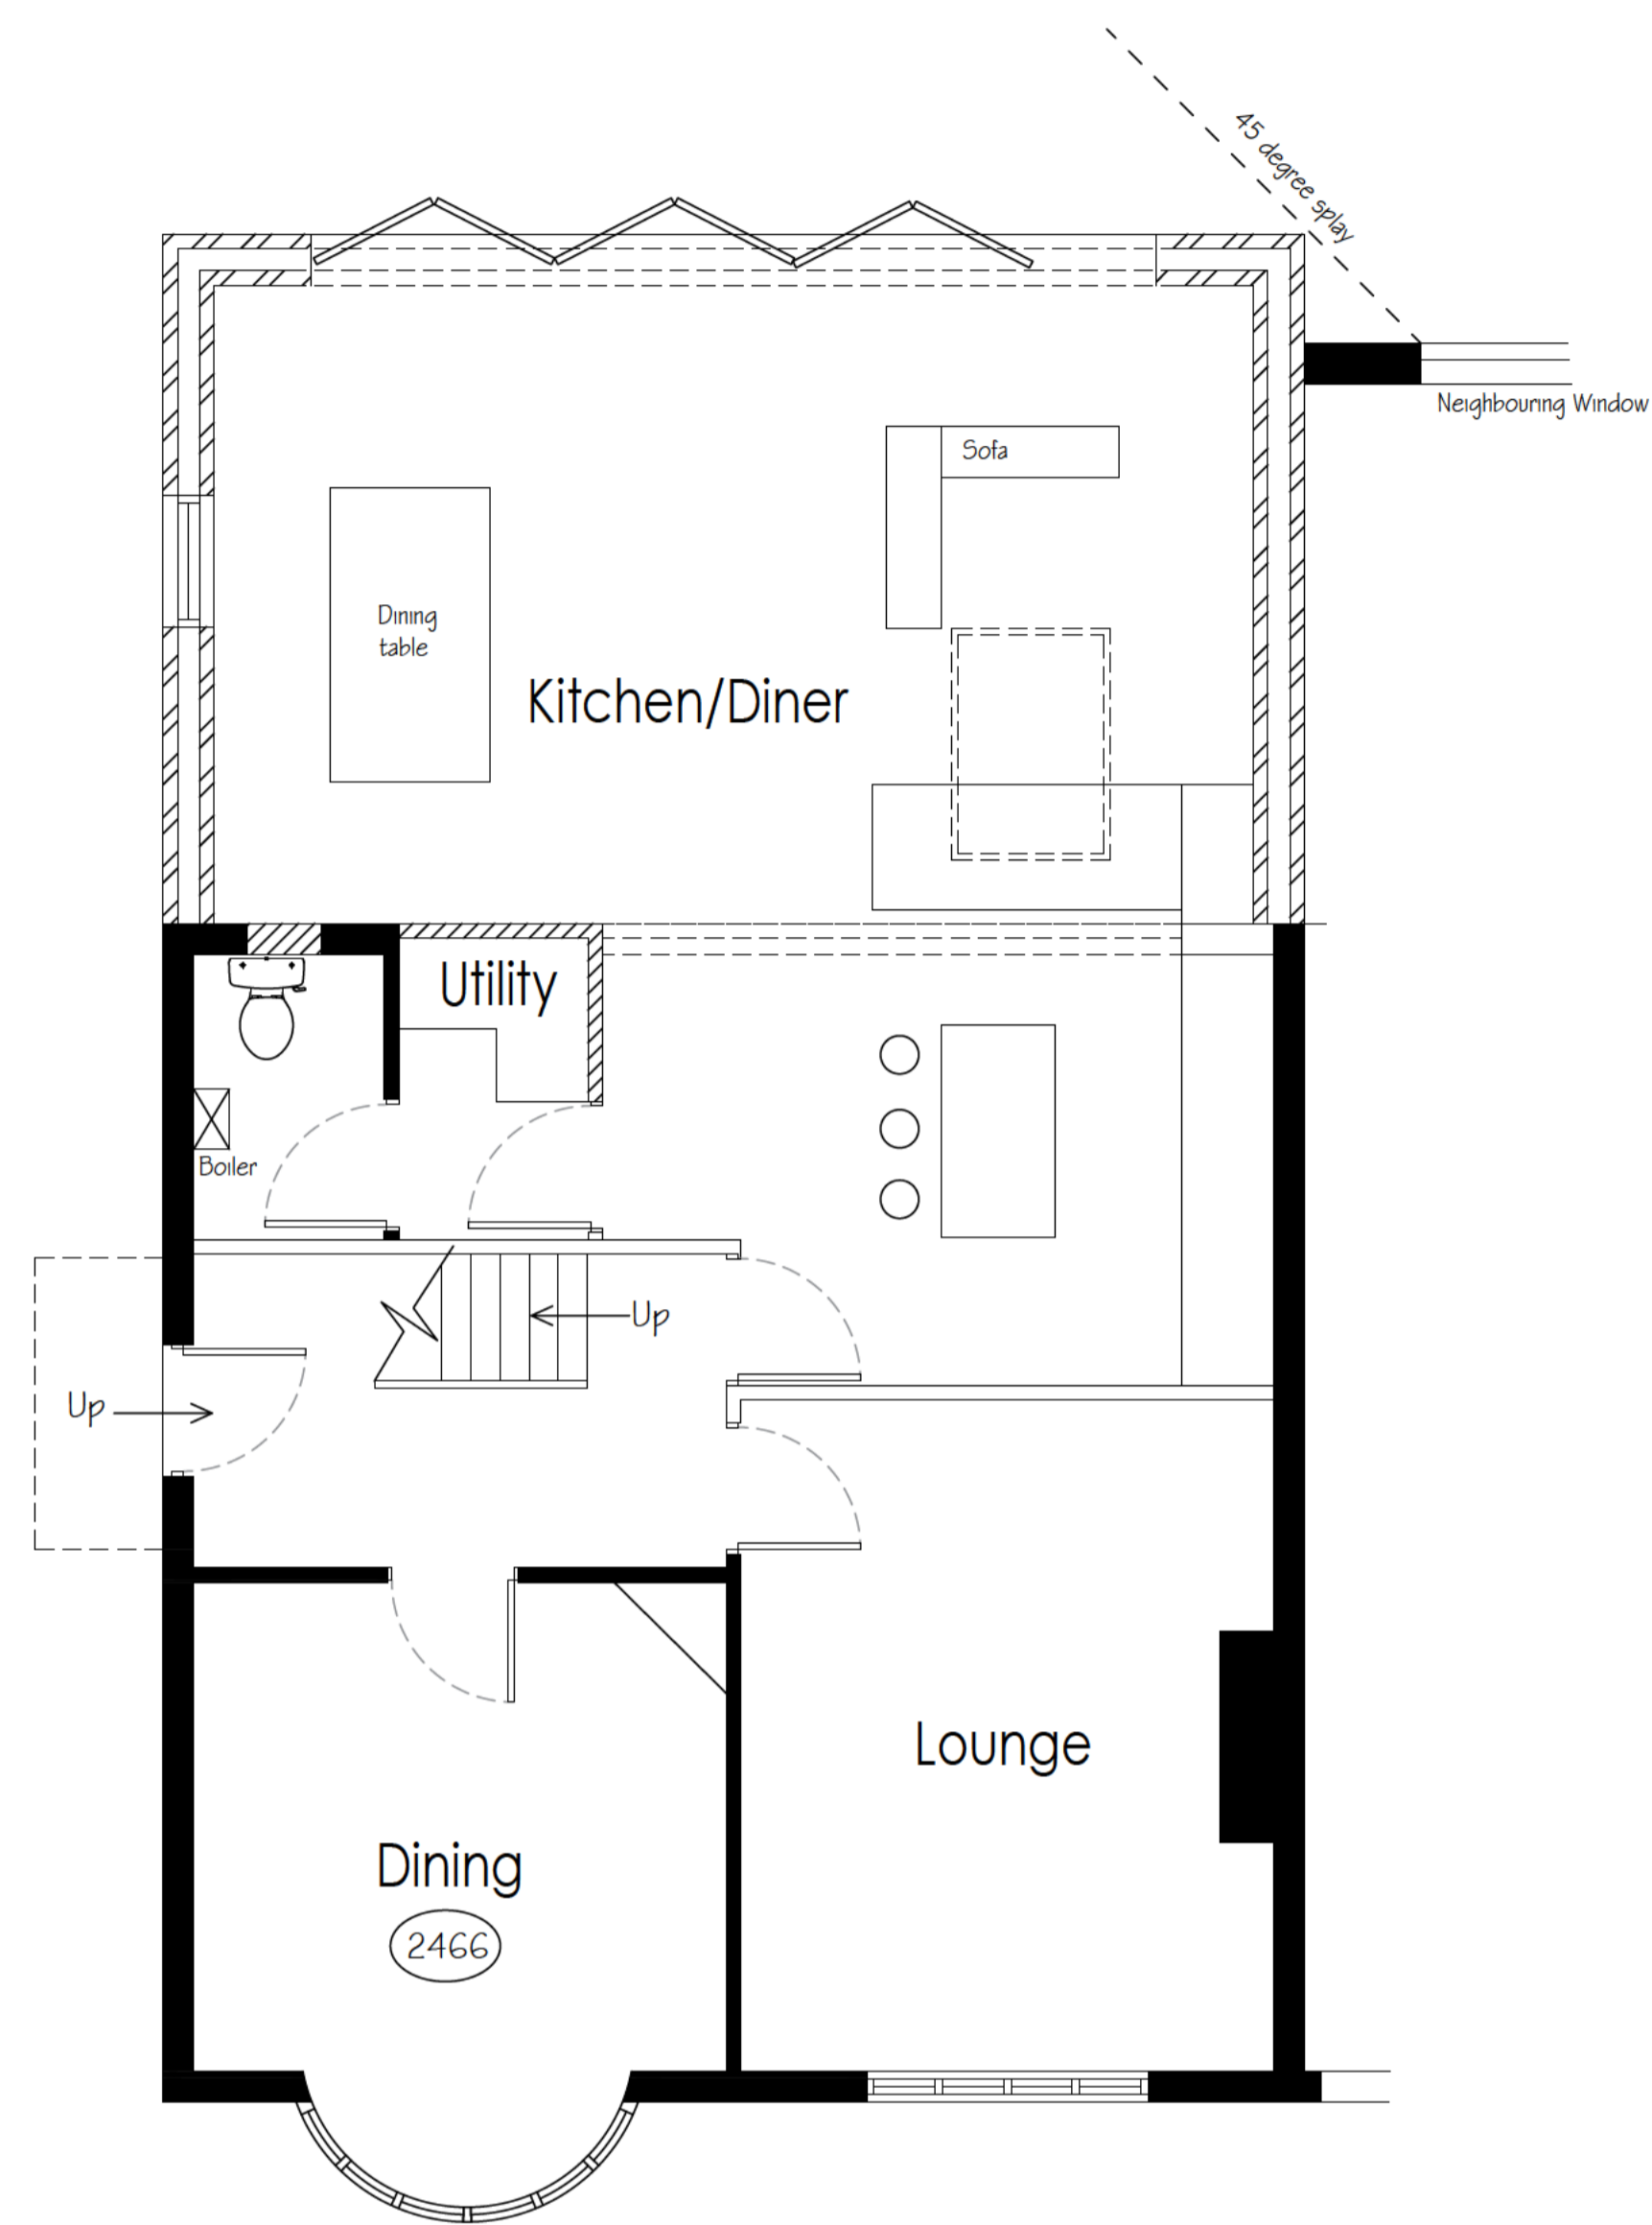


PROPOSED GF PLAN WITH RIGHT OF LIGHT @1:50 @ A1

 


SCALE BAR @1:50 @A1

PROJECT	SCALE	DRAWN	CHECKED
20 Sollerholt East Letchworth Proposed Plan	1:50 @ A1	APC	APC
	DATE	STATUS	
	Aug 24	PLANNING	
	DRAWING No.	REVISION	
	23130-803	-	

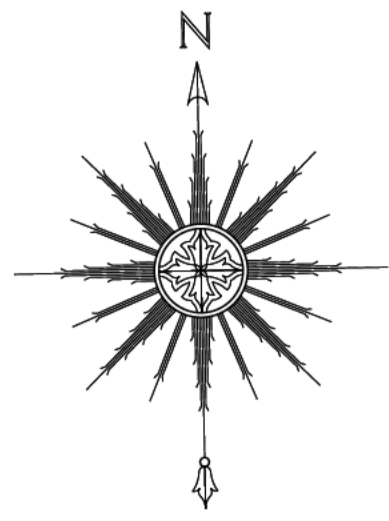


THIS DRAWING IS COPYRIGHT. ALL DIMENSIONS TO BE CHECKED ON SITE
ELECTRONIC DATA IS NOT TO BE AMENDED/DELETED WITHOUT APC DESIGN PERMISSION
ALL FIXINGS, TO BE DESIGNED BY APPROPRIATE SPECIALIST SUB-CONTRACTOR

Rev. Description Date By

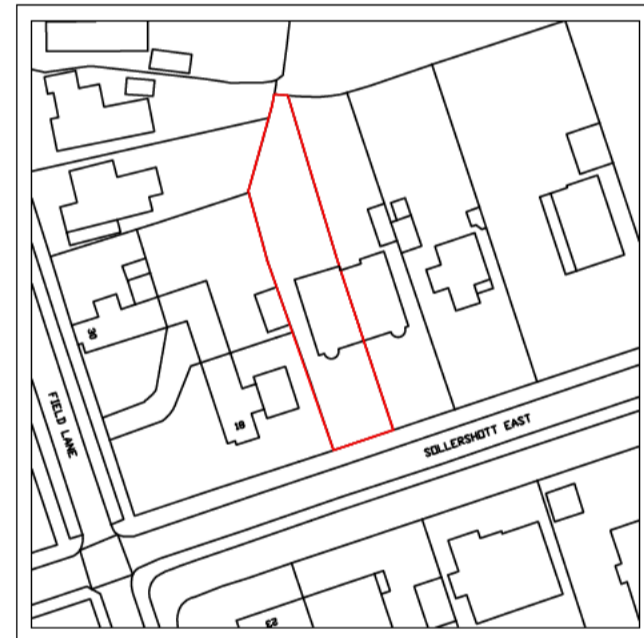

SITE PLAN @1:1250 @A1

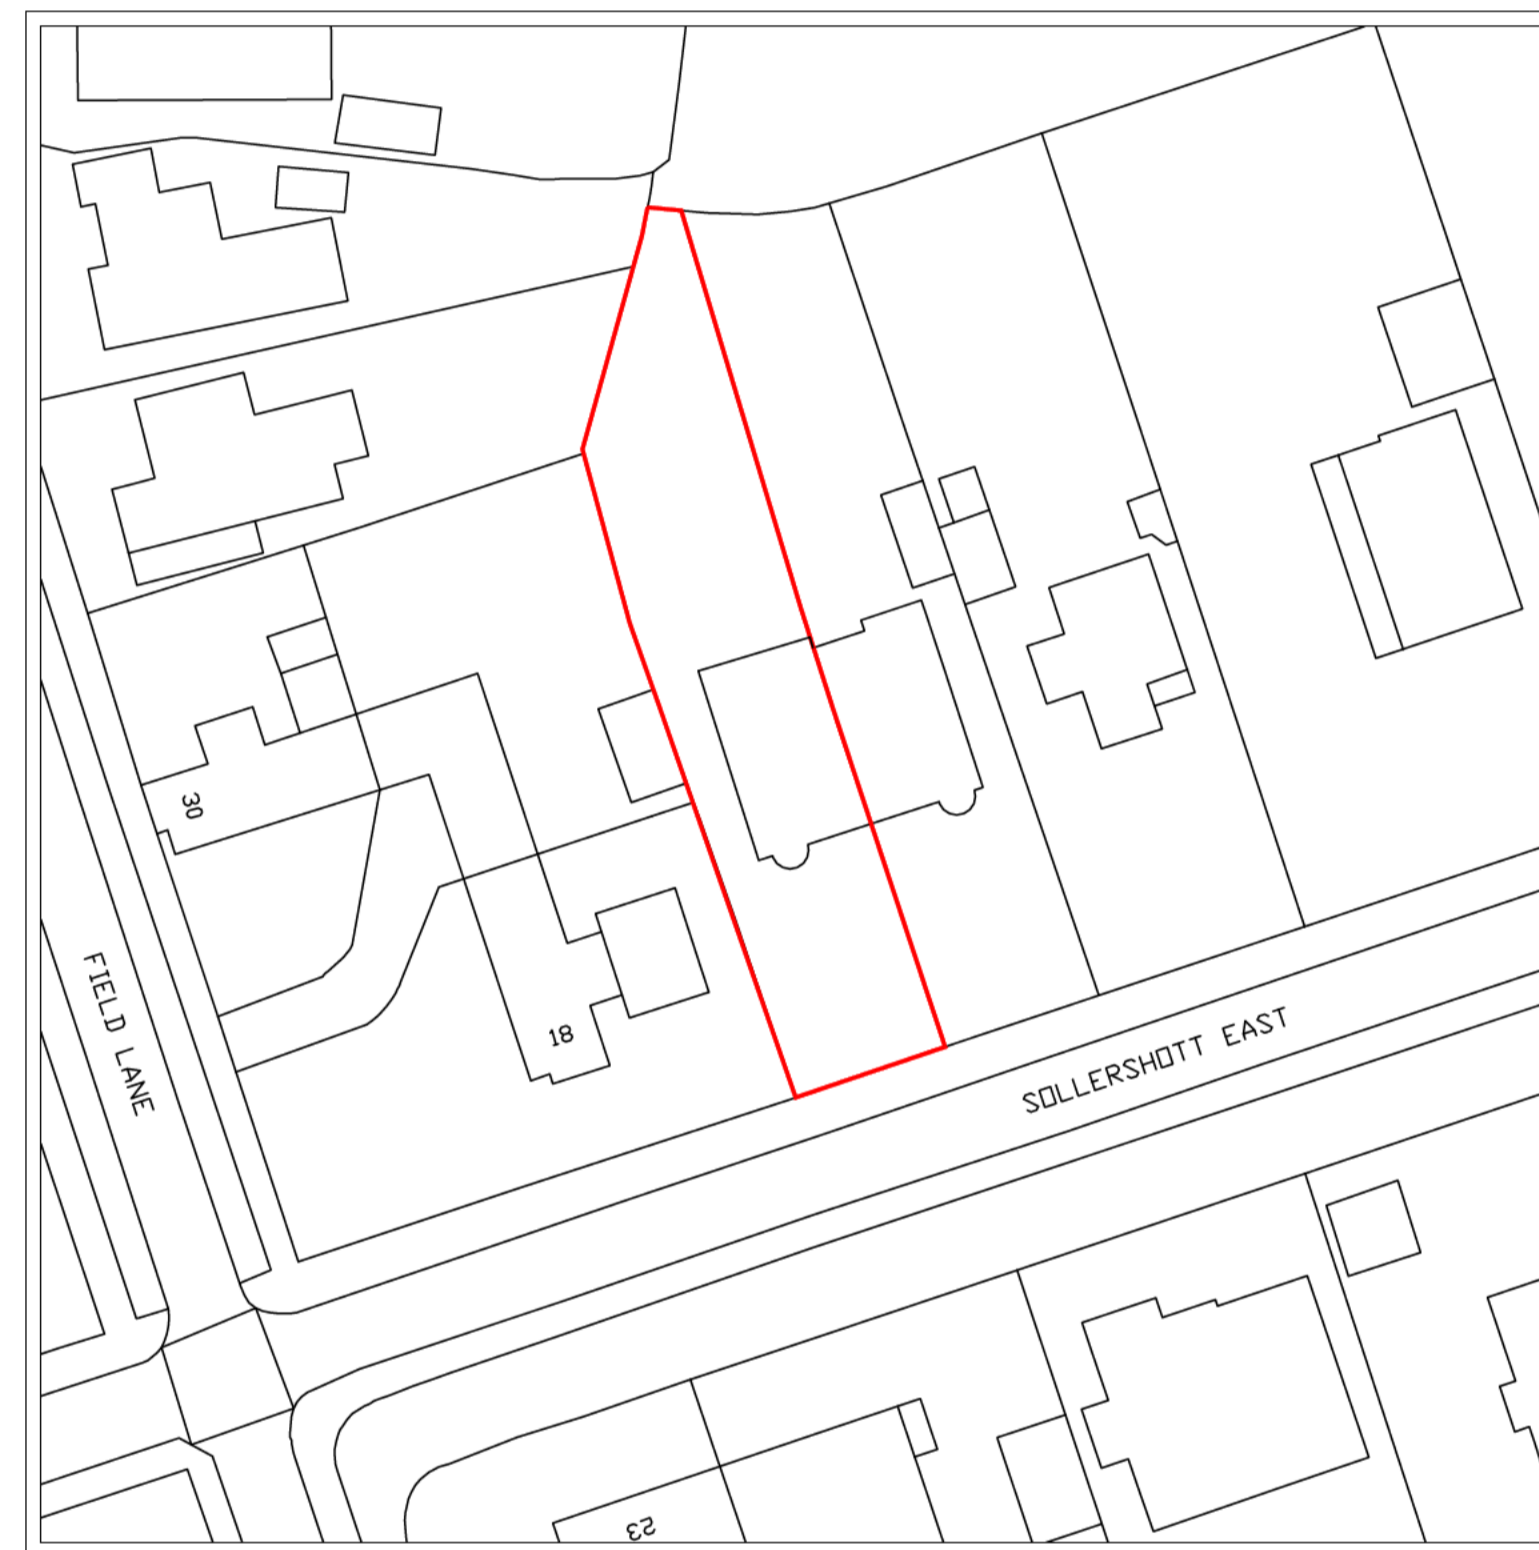


BLOCK PLAN @1:500 @A1

SCALE BAR @1:500 @A1



[Redacted]			
PROJECT	SCALE	DRAWN	CHECKED
[Redacted]	VARIES	APC	APC
20 Sollershott East Letchworth	DATE	STATUS	
PROPOSED SITE PLAN	Aug 24	PLANNING	
	DRAWING No.	REVISION	
	23130-EX102	-	

Rev.	Description	Date	By

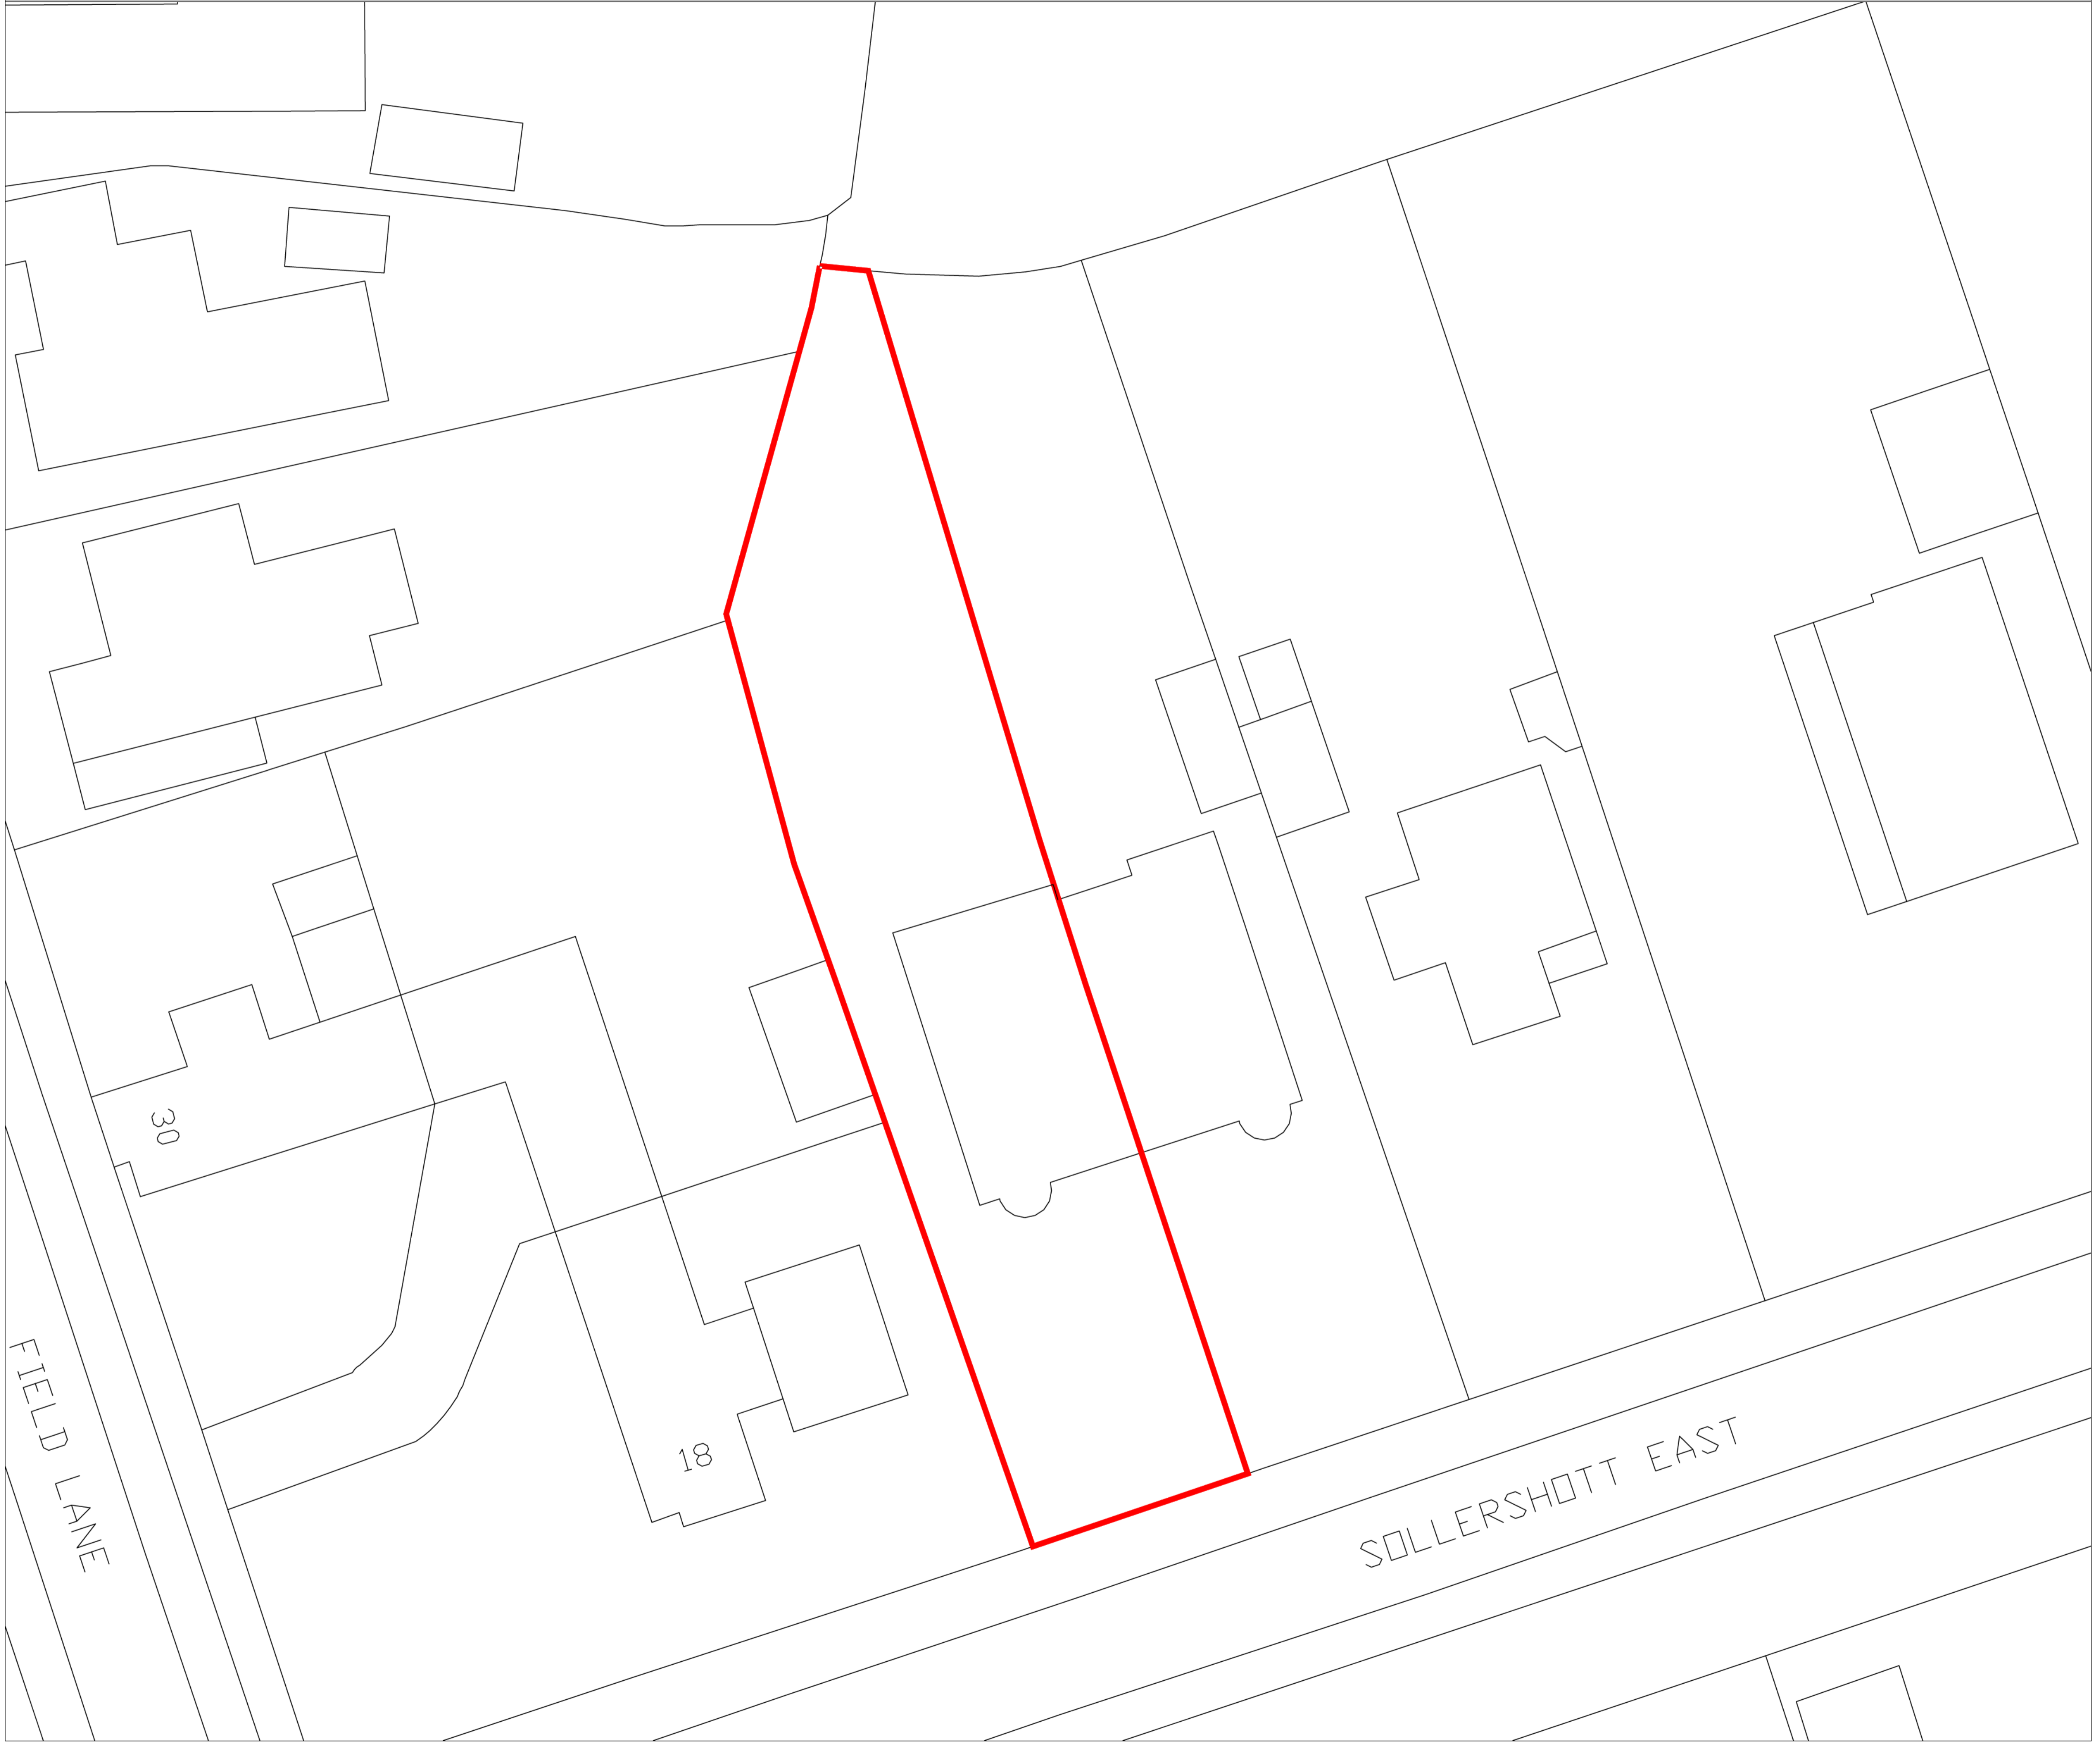

SCALE BAR @1:500 @A1




20 Sollershott East Letchworth PROPOSED SITE PLAN	SCALE	1:150 @ A1	DRAWN	APC	CHECKED	APC
	DATE	Aug 24	STATUS	PLANNING		
	DRAWING NO.	23130-EX103		REVISION	-	




THIS DRAWING IS COPYRIGHT. ALL DIMENSIONS TO BE CHECKED ON SITE
ELECTRONIC DATA IS NOT TO BE AMENDED/DELETED WITHOUT APC DESIGN PERMISSION
ALL FIXINGS, TO BE DESIGNED BY APPROPRIATE SPECIALIST SUB-CONTRACTOR

Rev. Description Date By

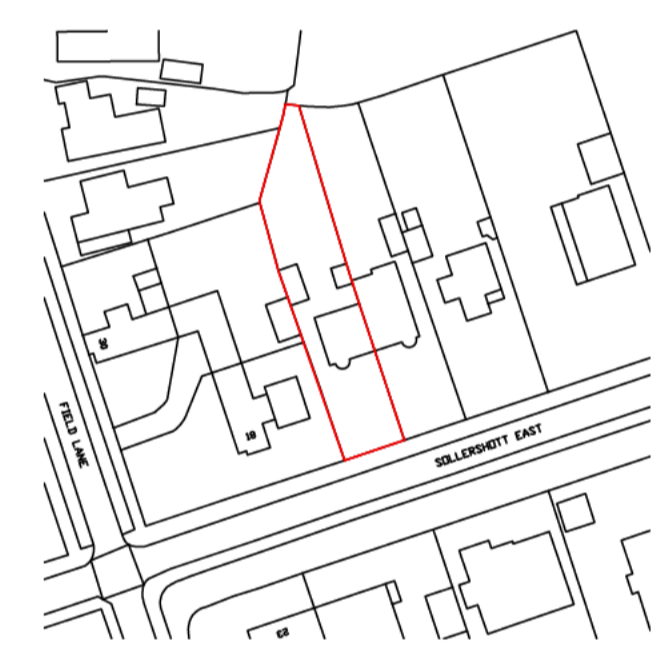

SITE PLAN @1:1250 @A1

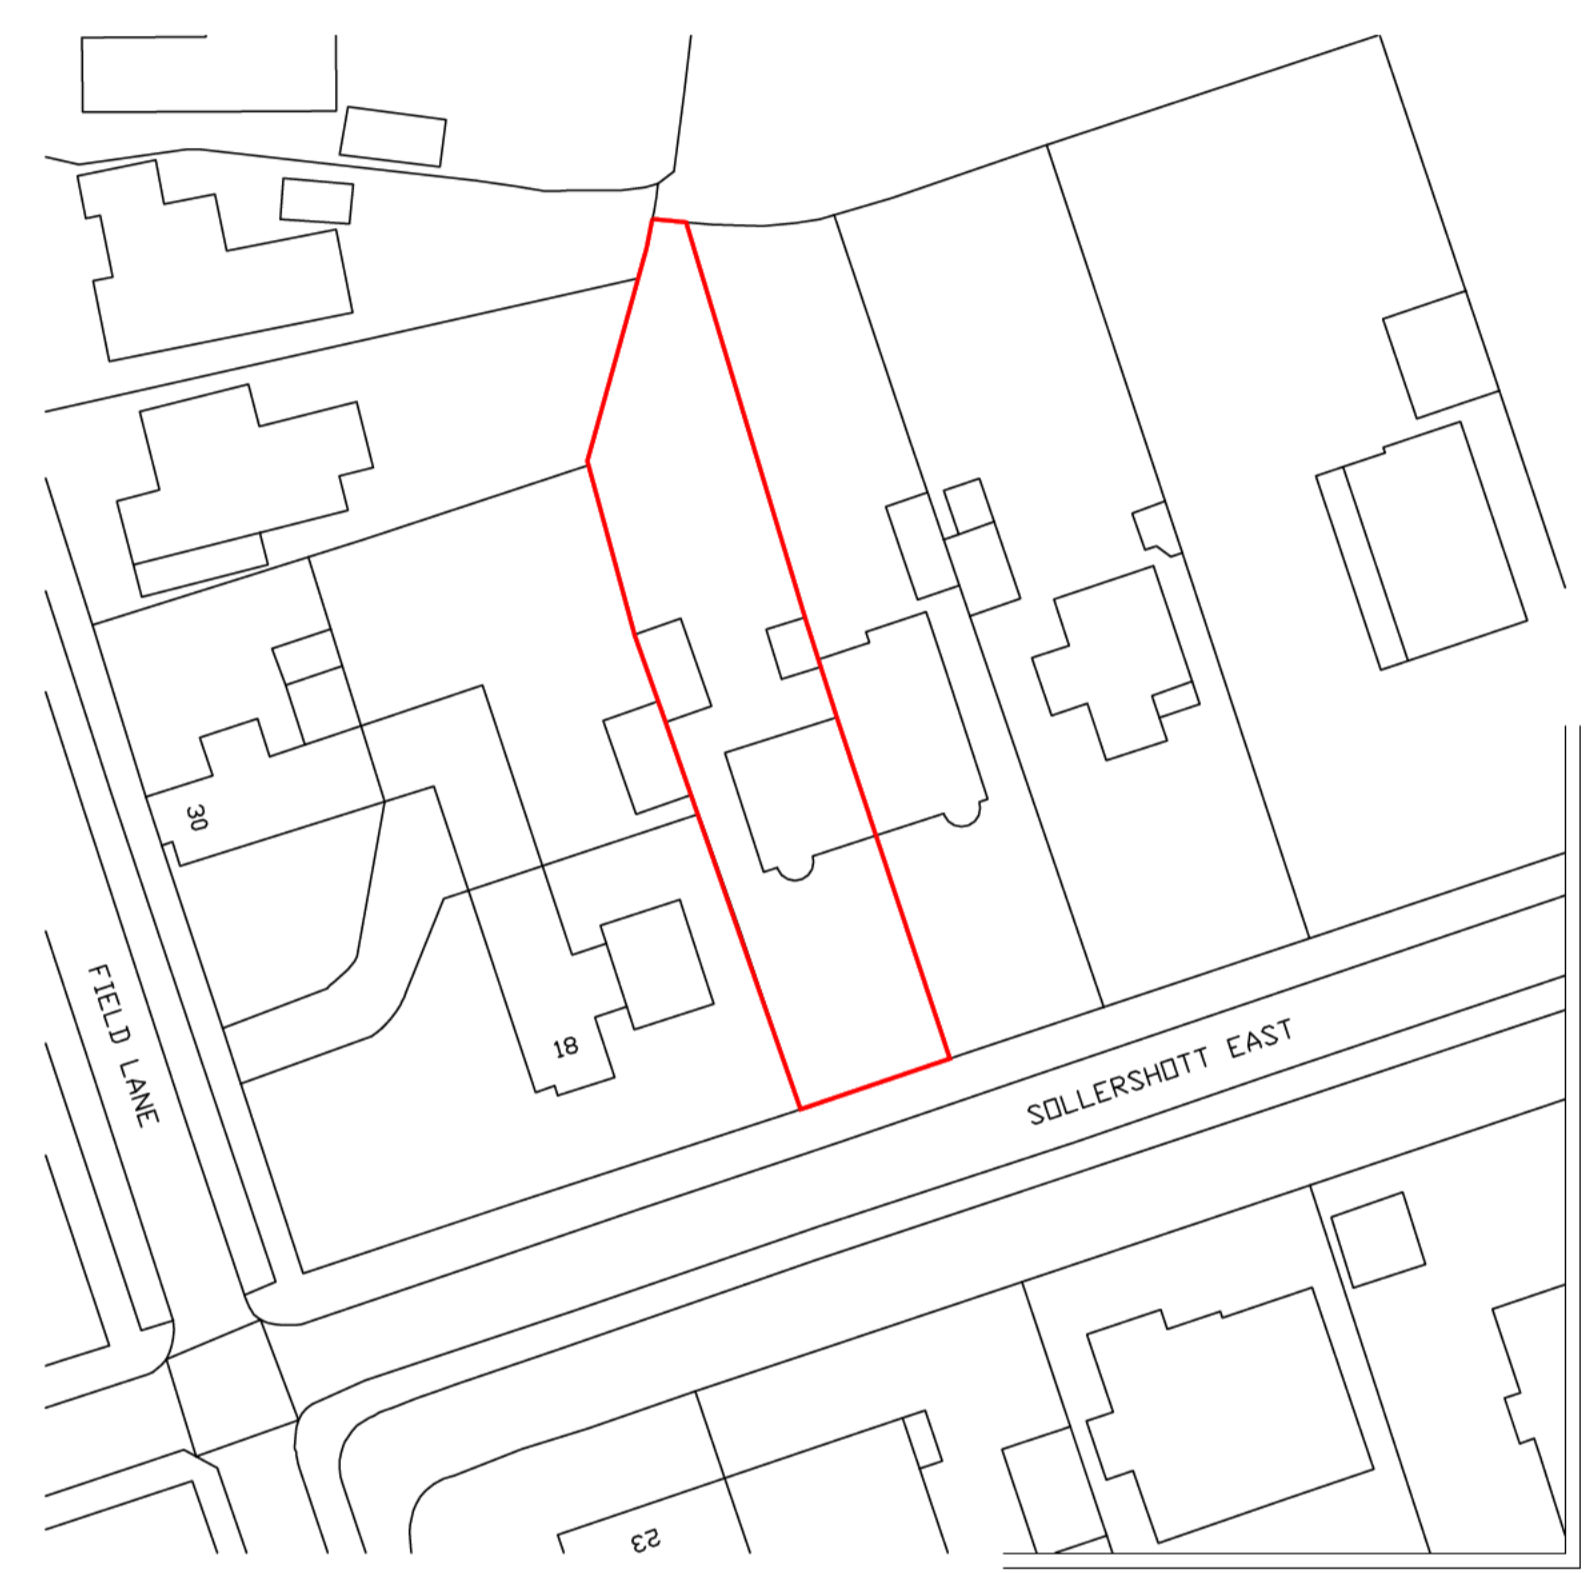

BLOCK PLAN @1:500 @A1

SCALE BAR @1:500 @A1



 20 Sollershott East Letchworth EXISTING SITE PLAN	SCALE	DRAWN	CHECKED
	VARIES	APC	APC
	DATE	STATUS	
	Aug 24	PLANNING	
	DRAWING No.	REVISION	
	23130-EX101	-	