


P1	15.11.24	Initial and Heritage application issue	AG			
Rev	Date	Amendment	By Chkd			
0	1	2	3	4	5	10 metres

### Proposed site / block plan

Proposed alterations.  
16 Lordship Lane, Letchworth Garden City, Herts SG6 2BL  
Scale 1:200 @ A3 Date Nov 2024 Drawing no. 24\_412 | L | 002\_P1




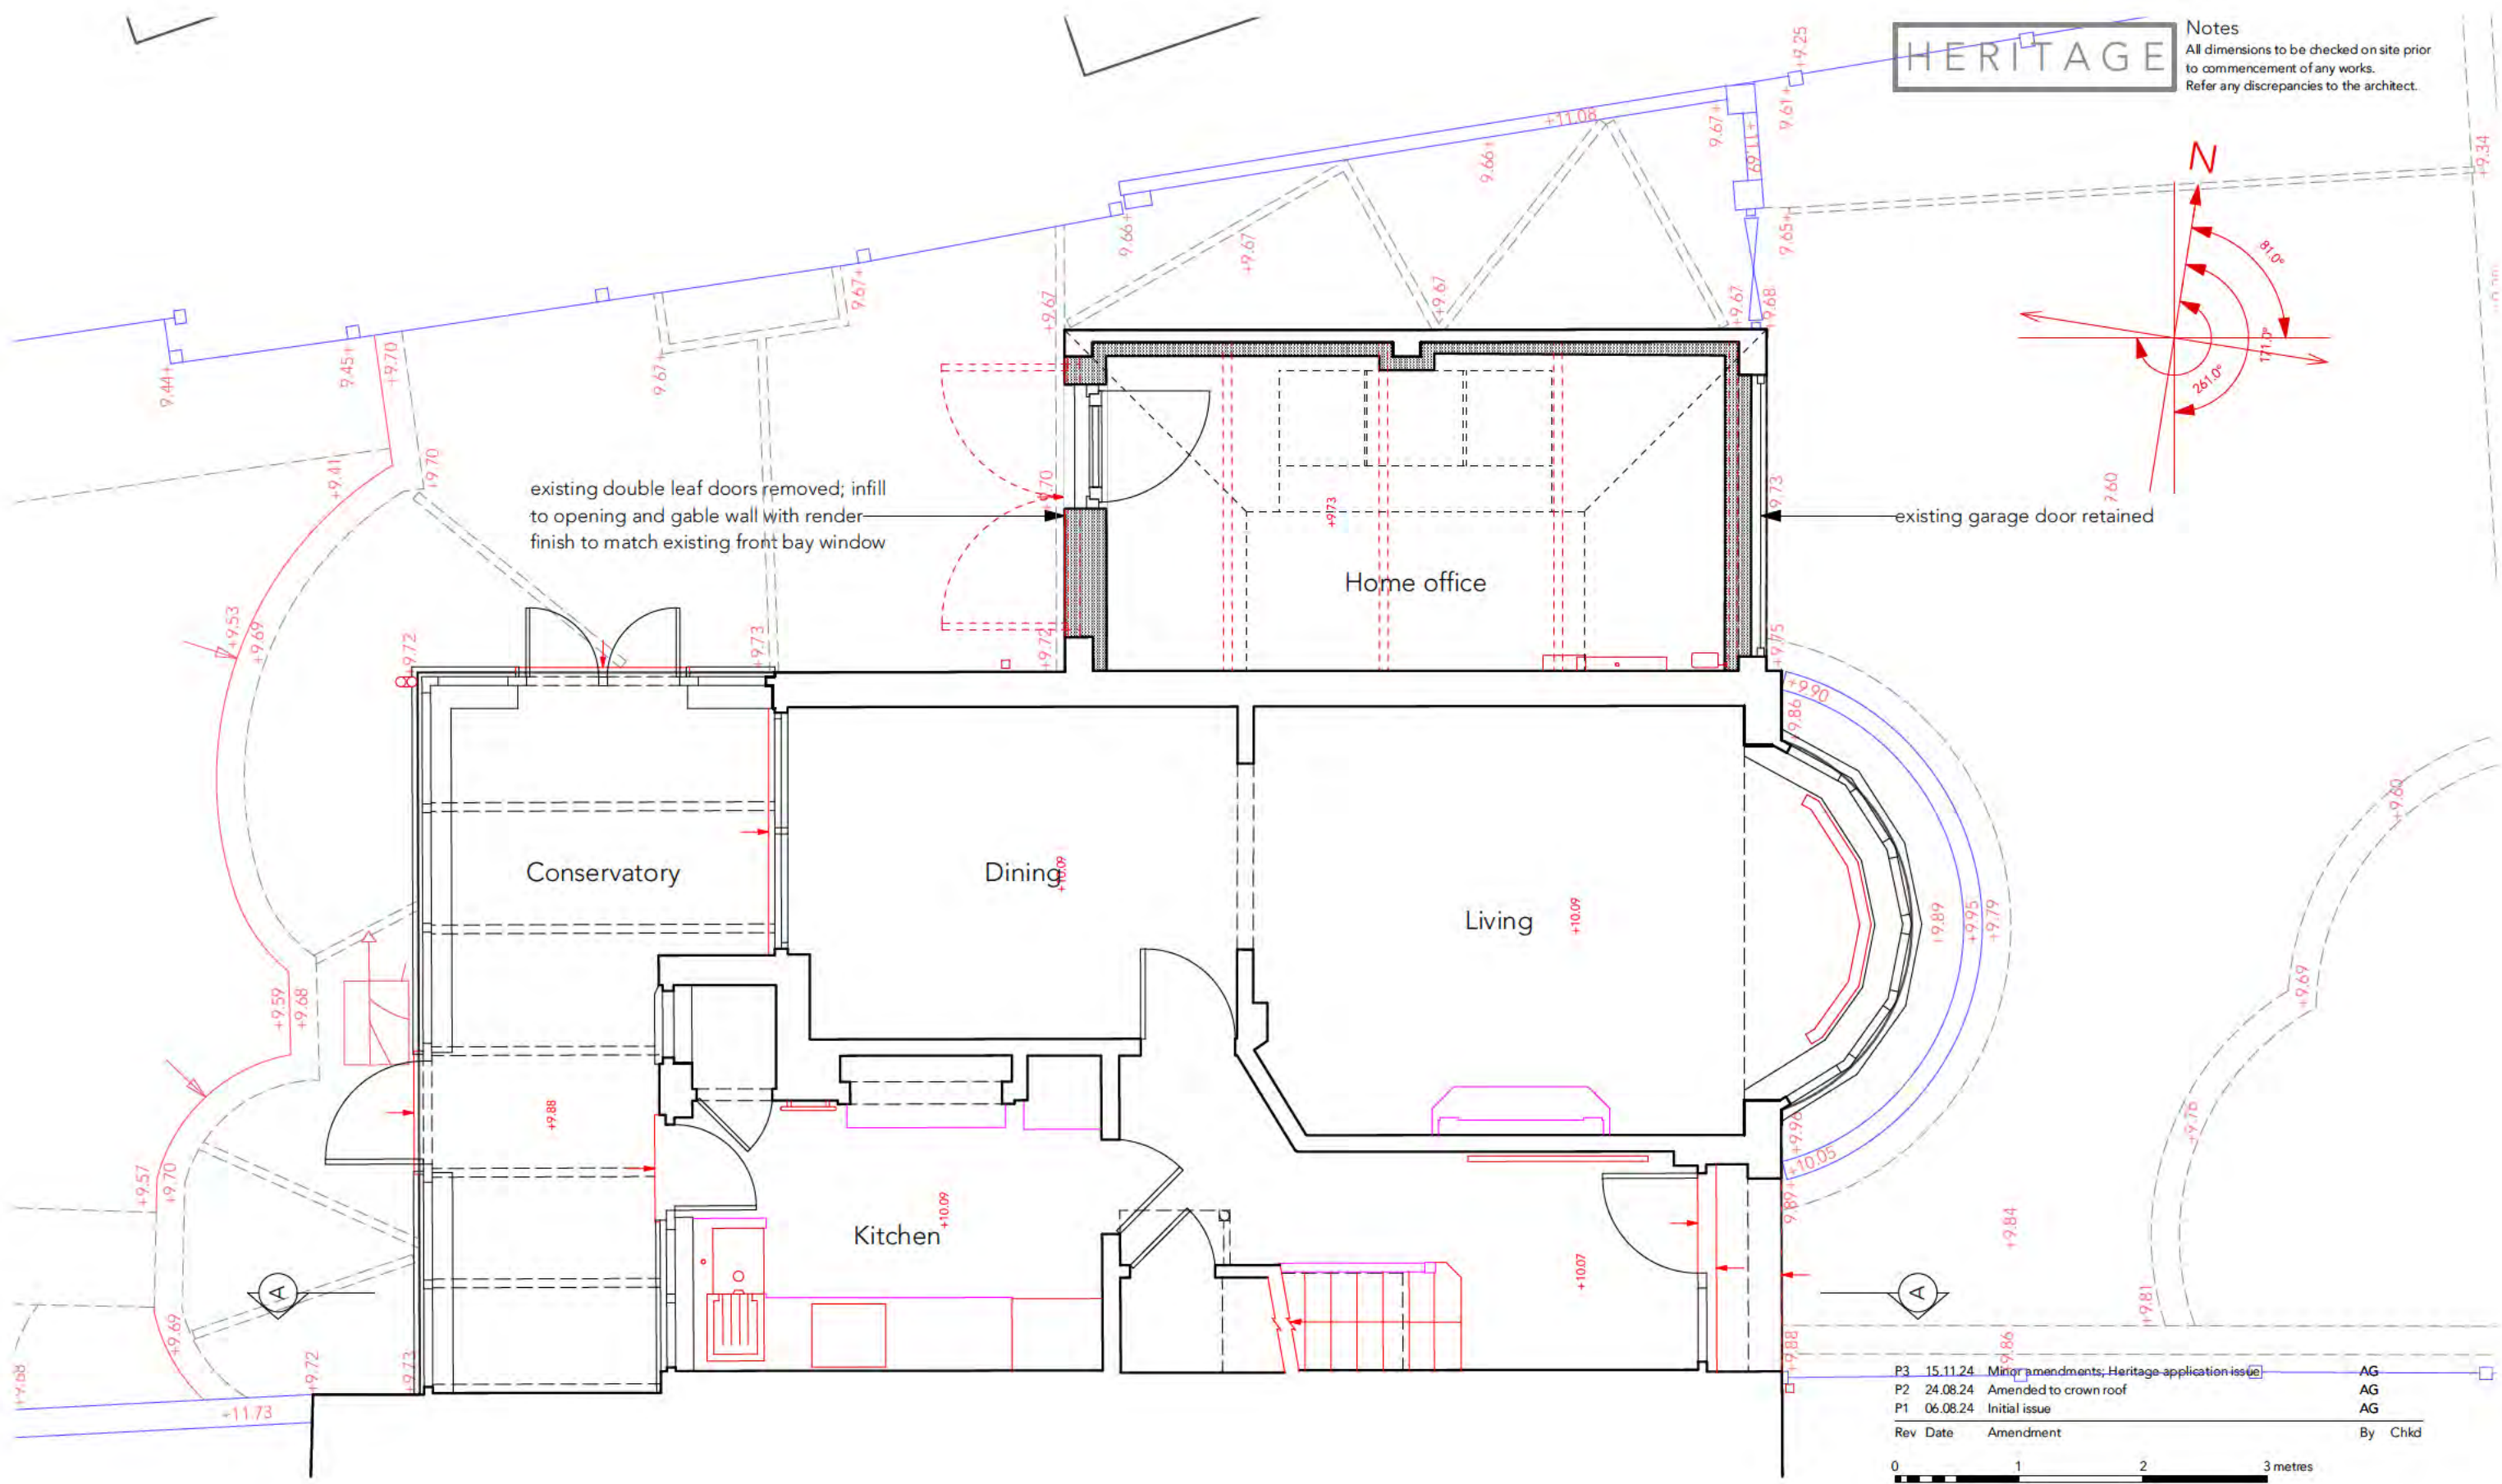


Rev	Date	Amendment	By	Chkd
P3	15.11.24	Minor amendments; Heritage application issue	AG	
P2	24.08.24	Amended to crown roof	AG	
P1	06.08.24	Initial issue	AG	



### Proposed ground floor plan

Proposed alterations  
16 Lordship Lane, Letchworth Garden City, Herts SG6 2BL  
Scale 1:50 @ A3 Date Aug 2024 Drawing no. 24\_412 | L | 004\_P3

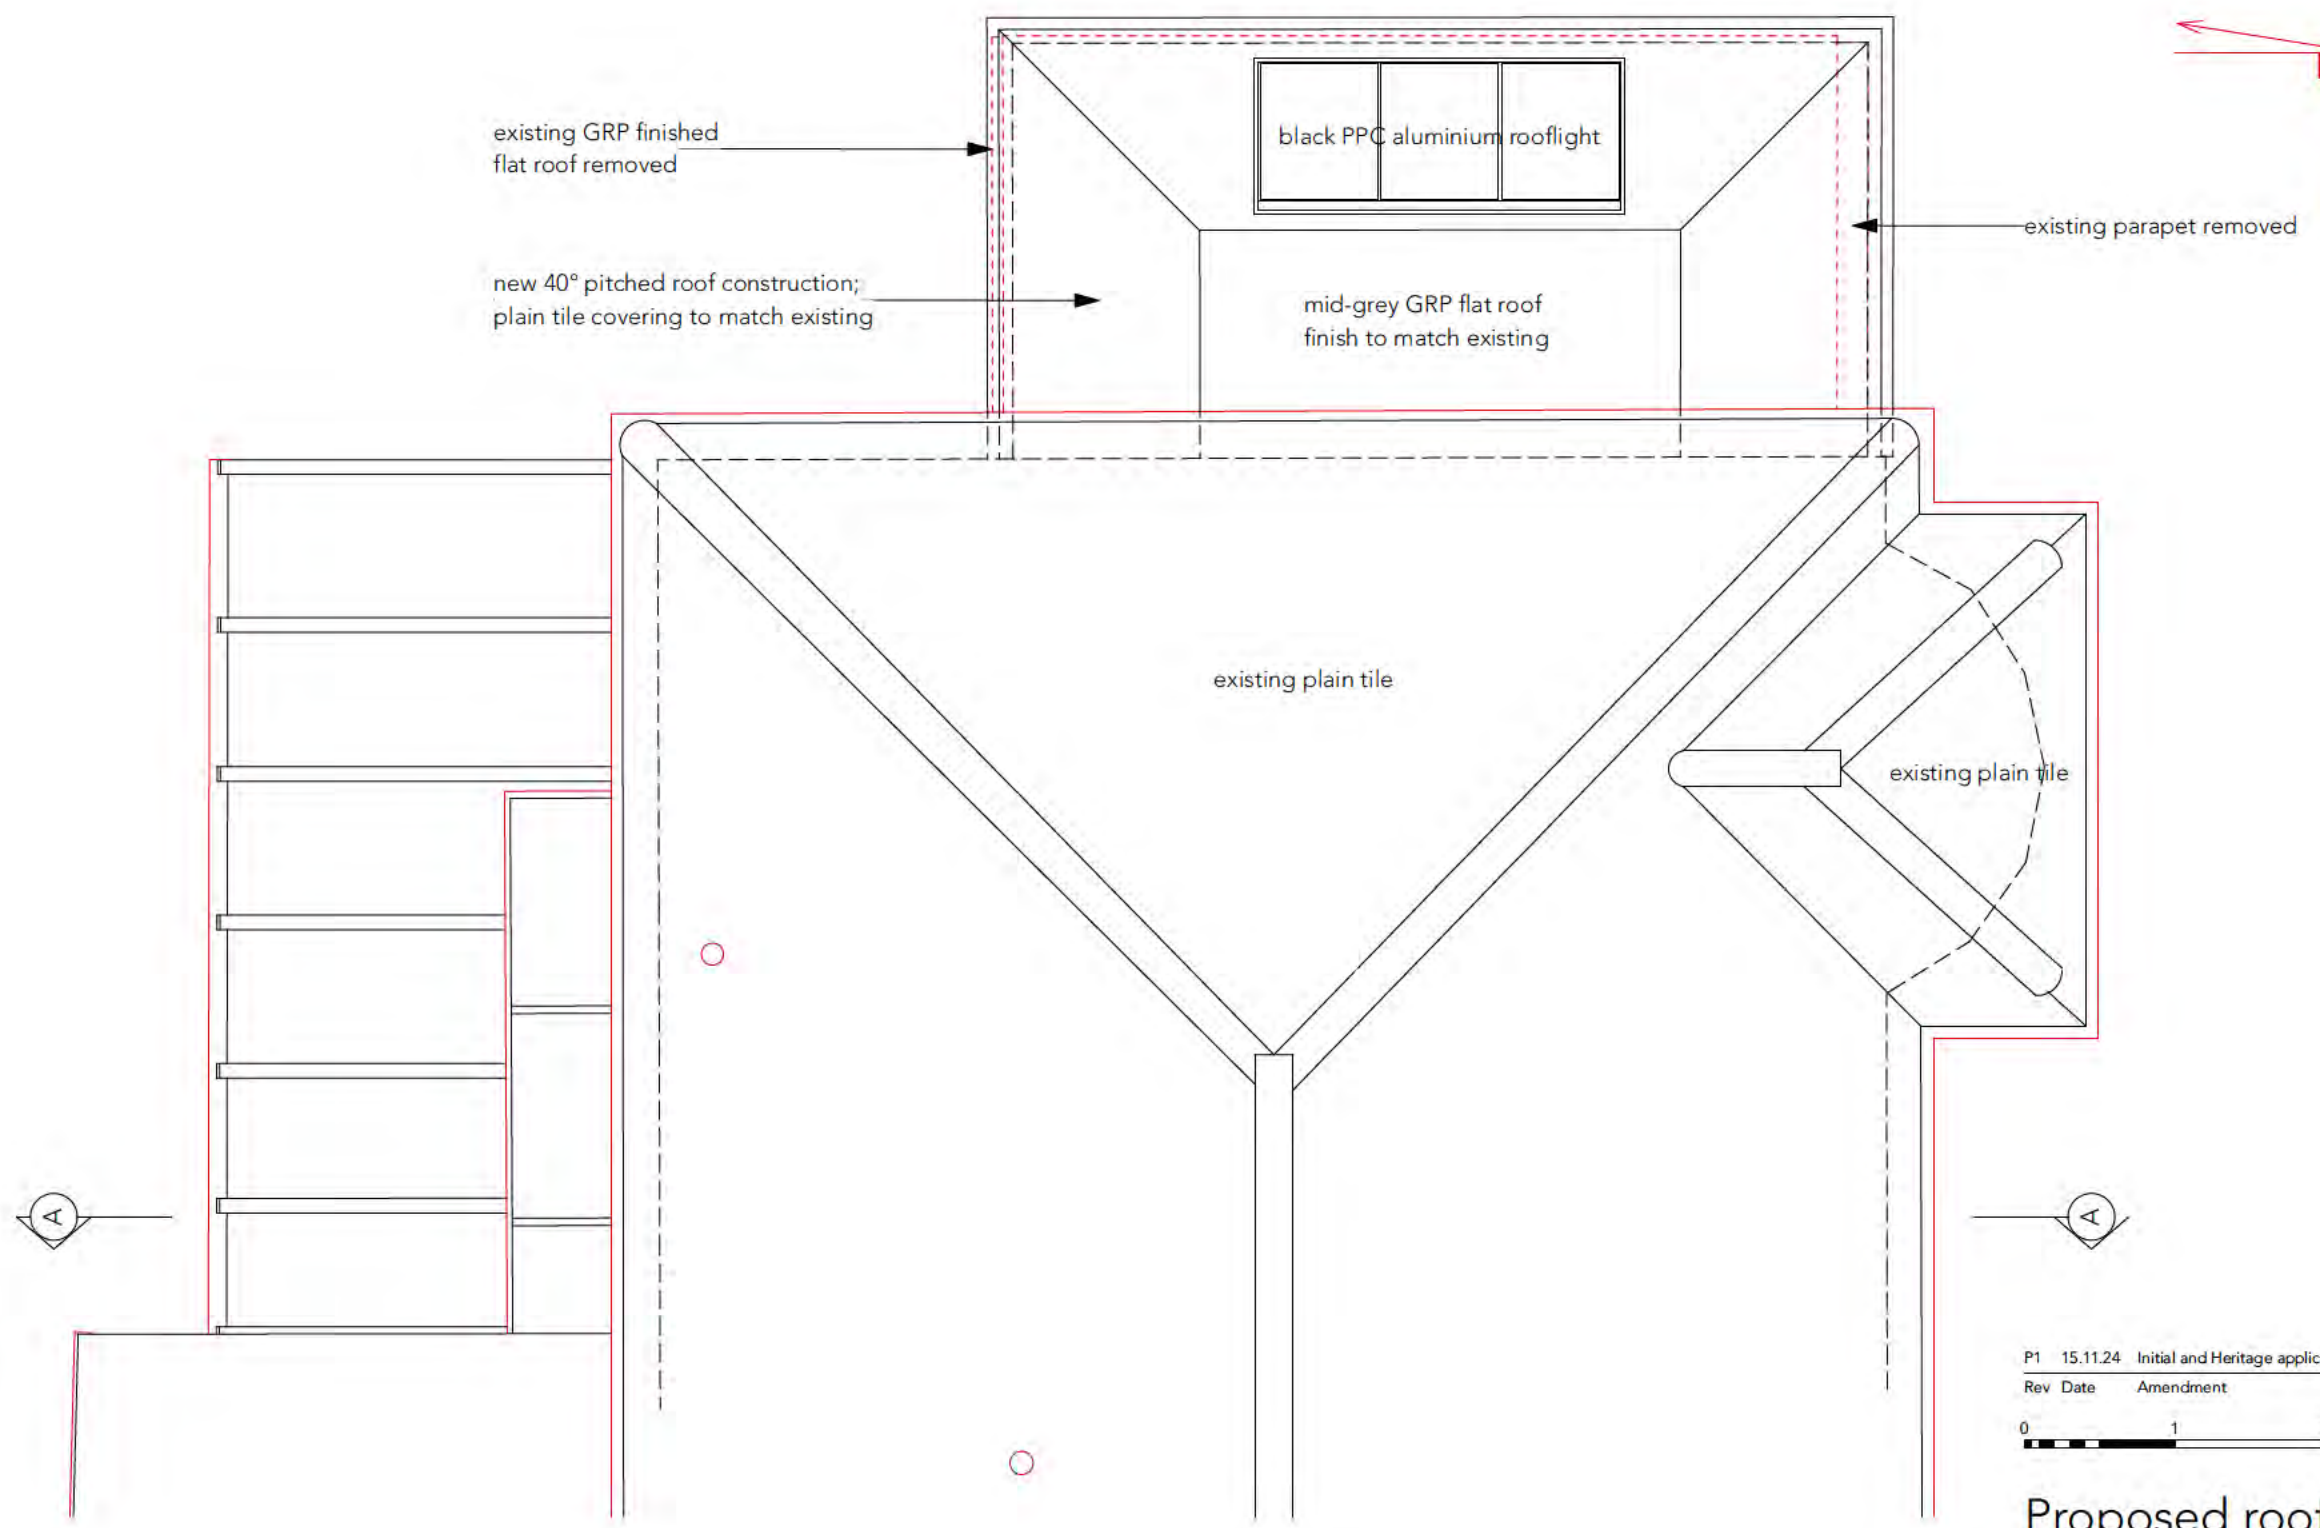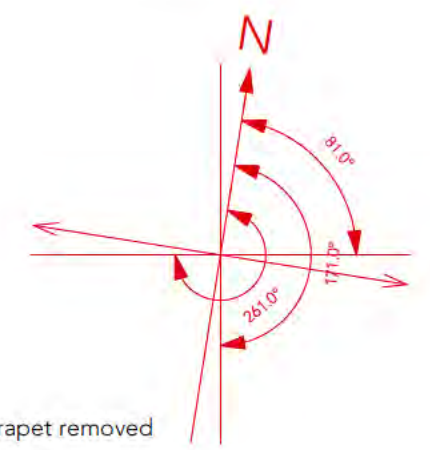


P1	15.11.24	Initial and Heritage application issue	AG
Rev	Date	Amendment	By Chkd



### Proposed roof plan

Proposed alterations  
16 Lordship Lane, Letchworth Garden City, Herts SG6 2BL  
Scale 1:50 @ A3 Date Nov 2024 Drawing no. 24\_412 | L | 007\_P1



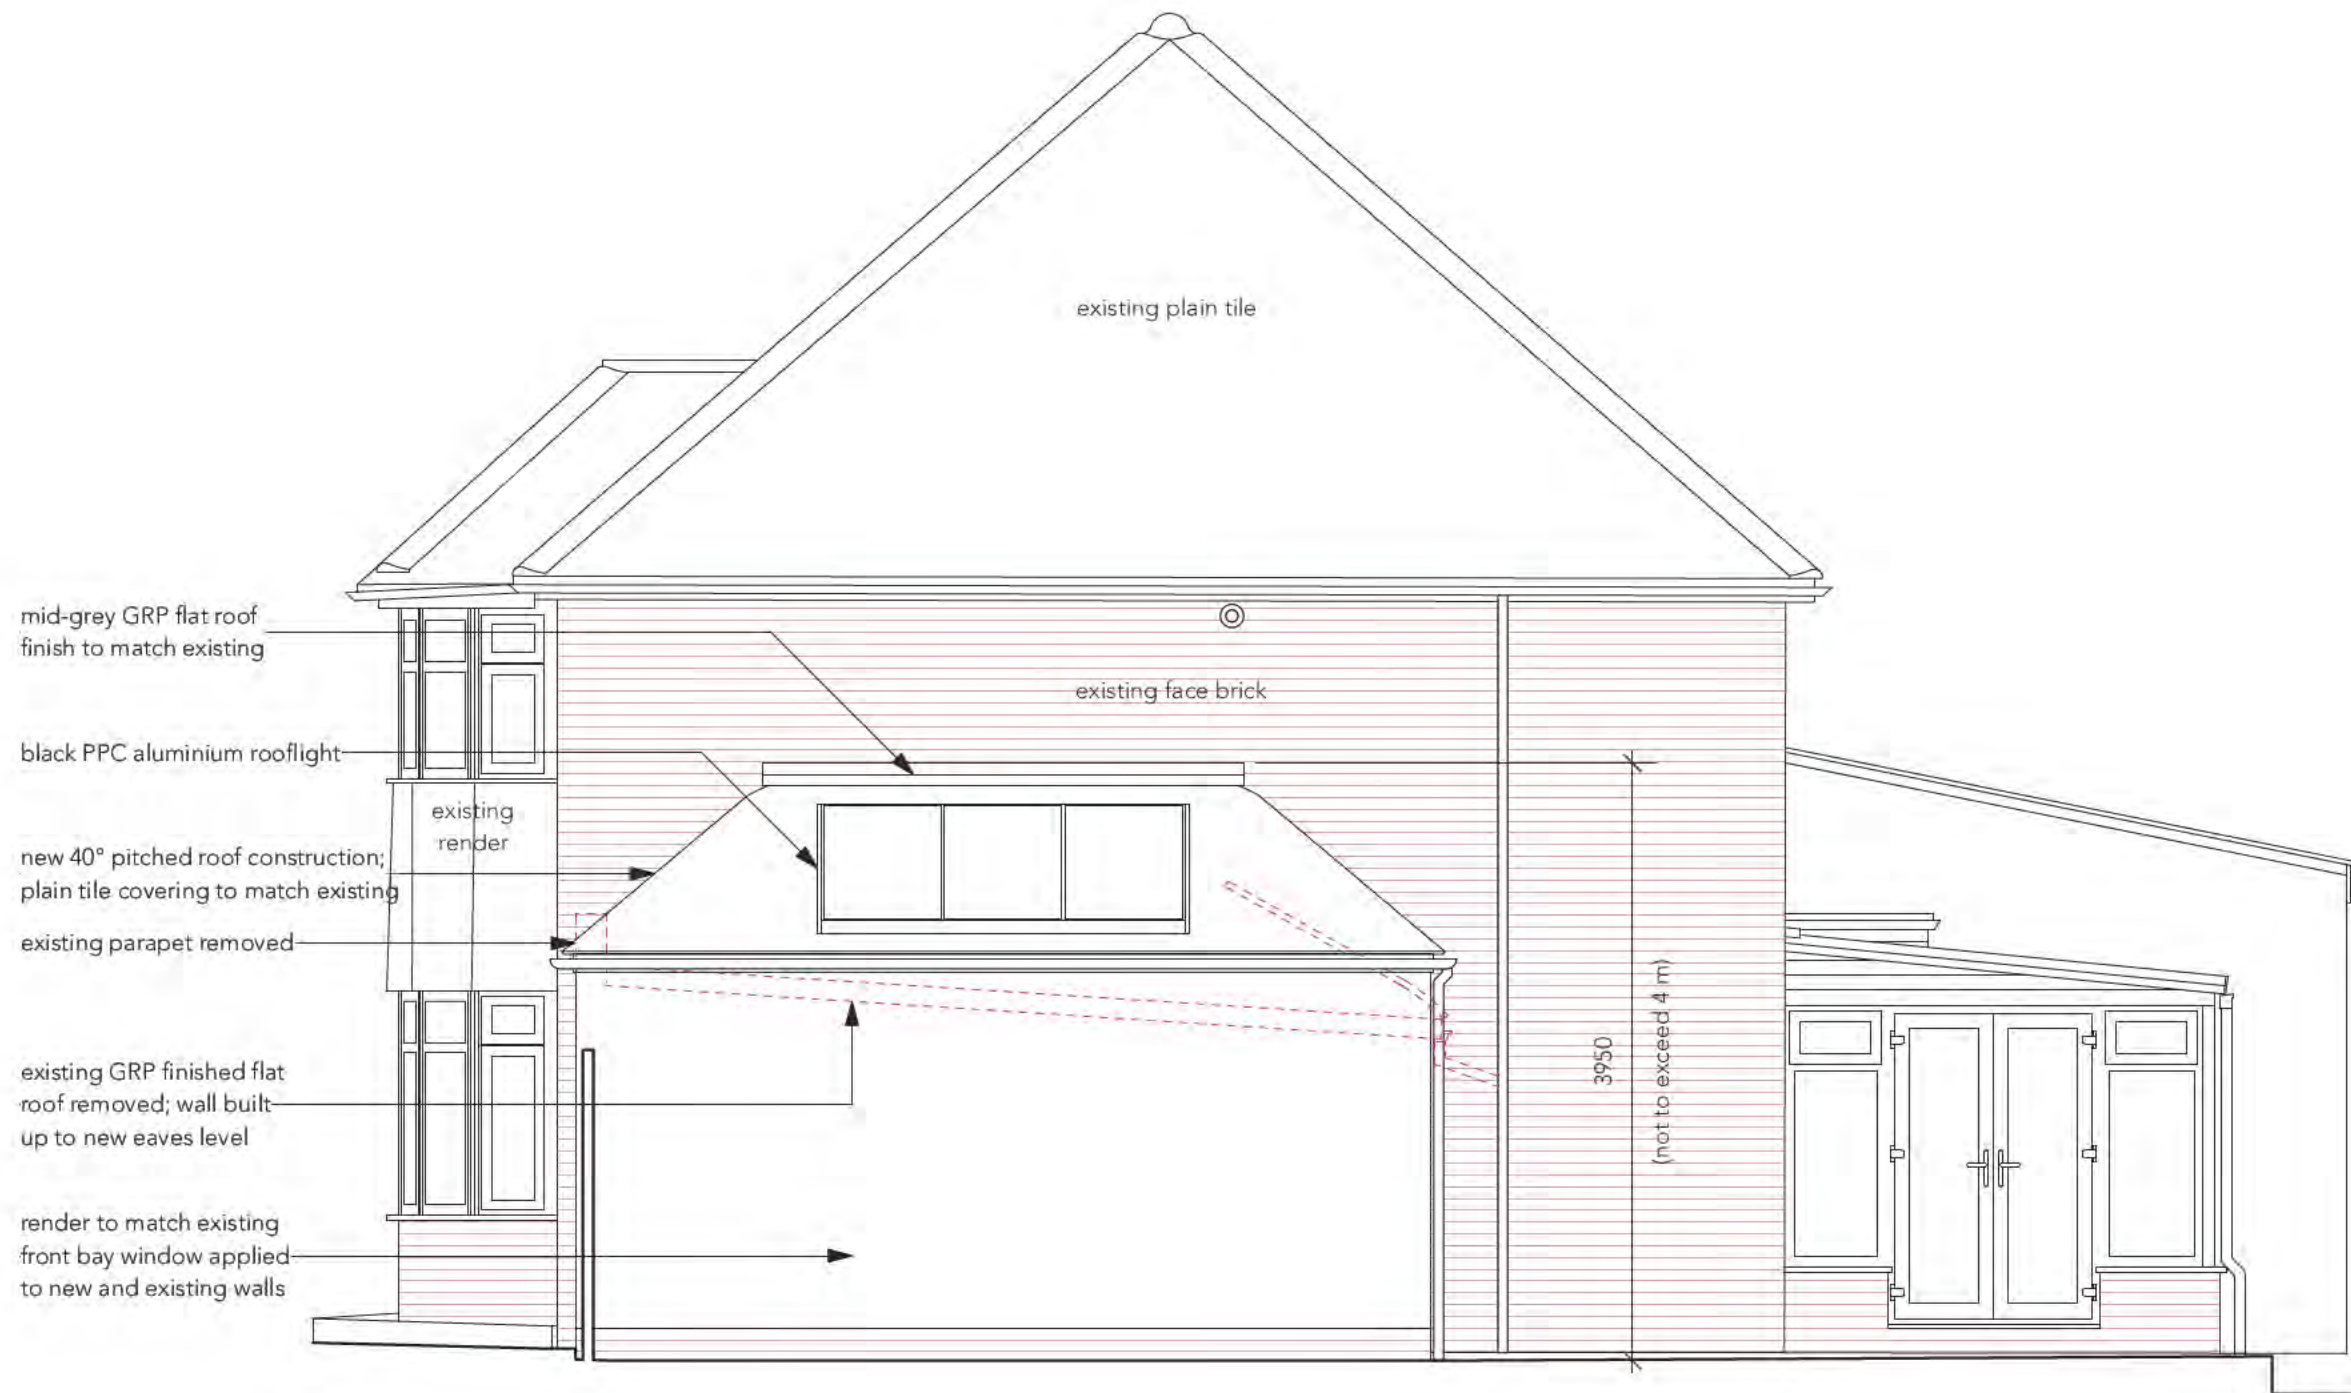

mid-grey GRP flat roof finish to match existing

black PPC aluminium rooflight

existing render

new 40° pitched roof construction; plain tile covering to match existing

existing parapet removed

existing GRP finished flat roof removed; wall built up to new eaves level


render to match existing front bay window applied to new and existing walls

existing plain tile

existing face brick

3950  
(not to exceed 4 m)

P6	15.11.24	Minor amendments; Heritage application issue	AG
P5	30.08.24	Amended roof	AG
P4	30.08.24	Amended roof	AG
P3	30.08.24	Amended roof	AG
P2	24.08.24	Amended to crown roof	AG
P1	06.08.24	Initial issue	AG
Rev	Date	Amendment	By Chkd

 


## Proposed north (side) elevation


Proposed alterations

16 Lordship Lane, Letchworth Garden City, Herts SG6 2BL

Scale 1:50 @ A3 Date Aug 2024 Drawing no. 24\_412 | L | 008\_P6

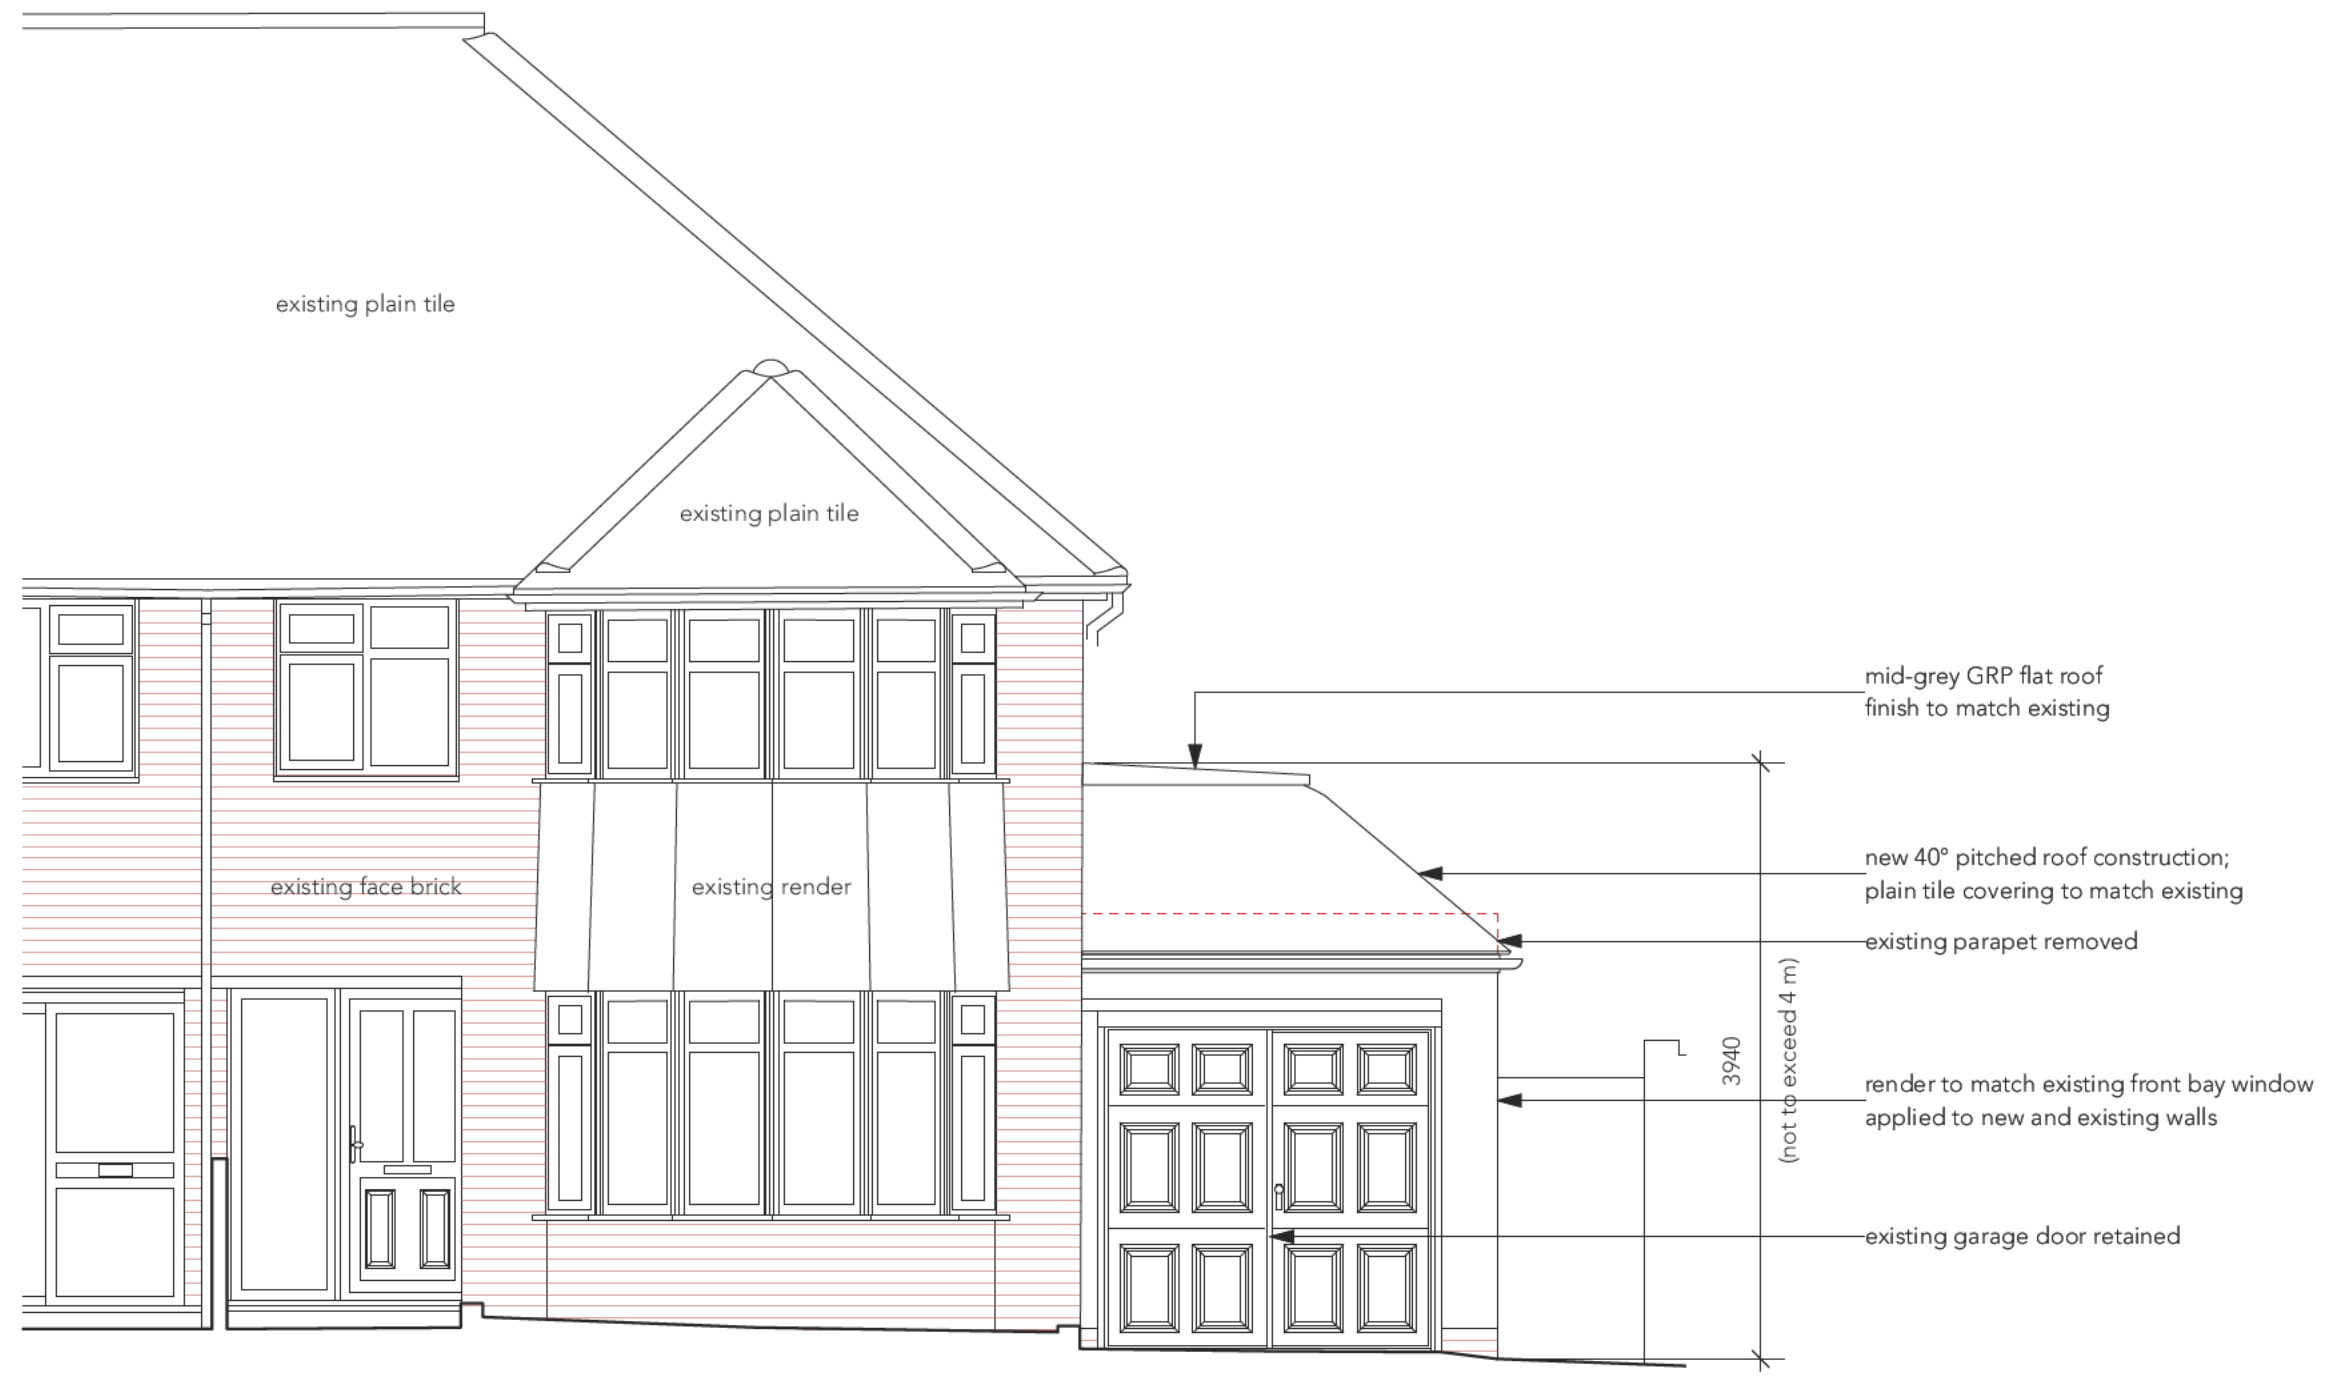


P5	15.11.24	Minor amendments; Heritage application issue	AG
P4	08.10.24	Crown roof pitch corrected to 40°	AG
P3	30.08.24	Amended roof	AG
P2	24.08.24	Amended to crown roof	AG
P1	06.08.24	Initial issue	AG
Rev	Date	Amendment	By Chkd

 


## Proposed east (front) elevation

Proposed alterations  
 16 Lordship Lane, Letchworth Garden City, Herts SG6 2BL  
 Scale 1:50 @ A3 Date Aug 2024 Drawing no. 24\_412 | L | 009\_P5

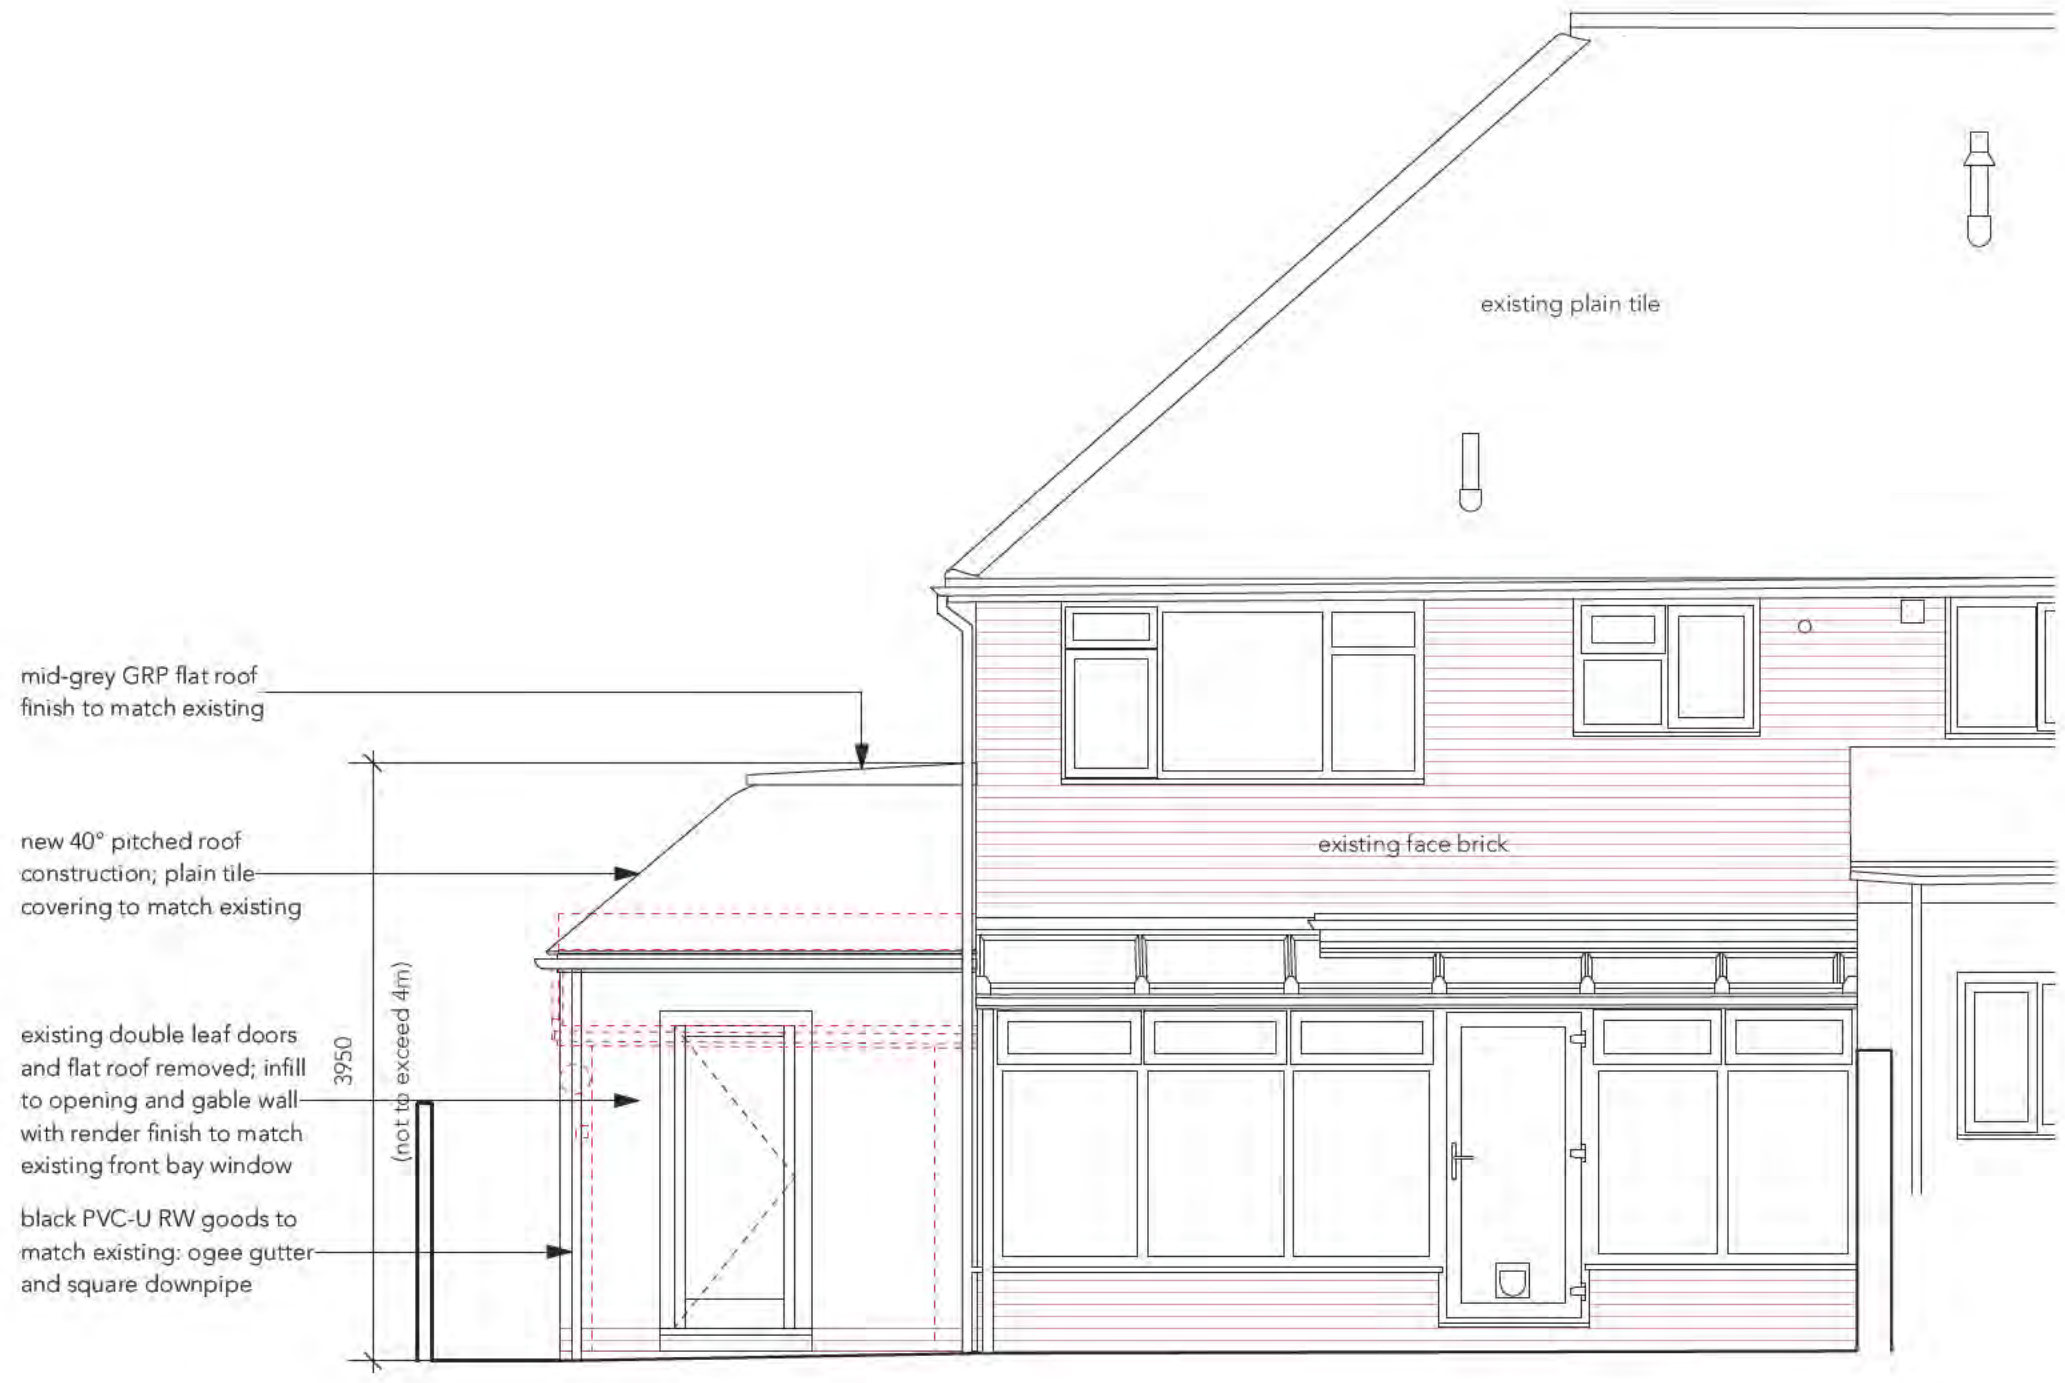

P4	15.11.24	Minor amendments; Heritage application issue	AG
P3	30.08.24	Amended roof	AG
P2	24.08.24	Amended to crown roof	AG
P1	06.08.24	Initial issue	AG
Rev	Date	Amendment	By Chkd

 

### Proposed west (rear) elevation

Proposed alterations  
 16 Lordship Lane, Letchworth Garden City, Herts SG6 2BL  
 Scale 1:50 @ A3 Date: Aug 2024 Drawing no. 24\_412 | 1 | 010\_P4