


North East (Side) Elevation - Existing

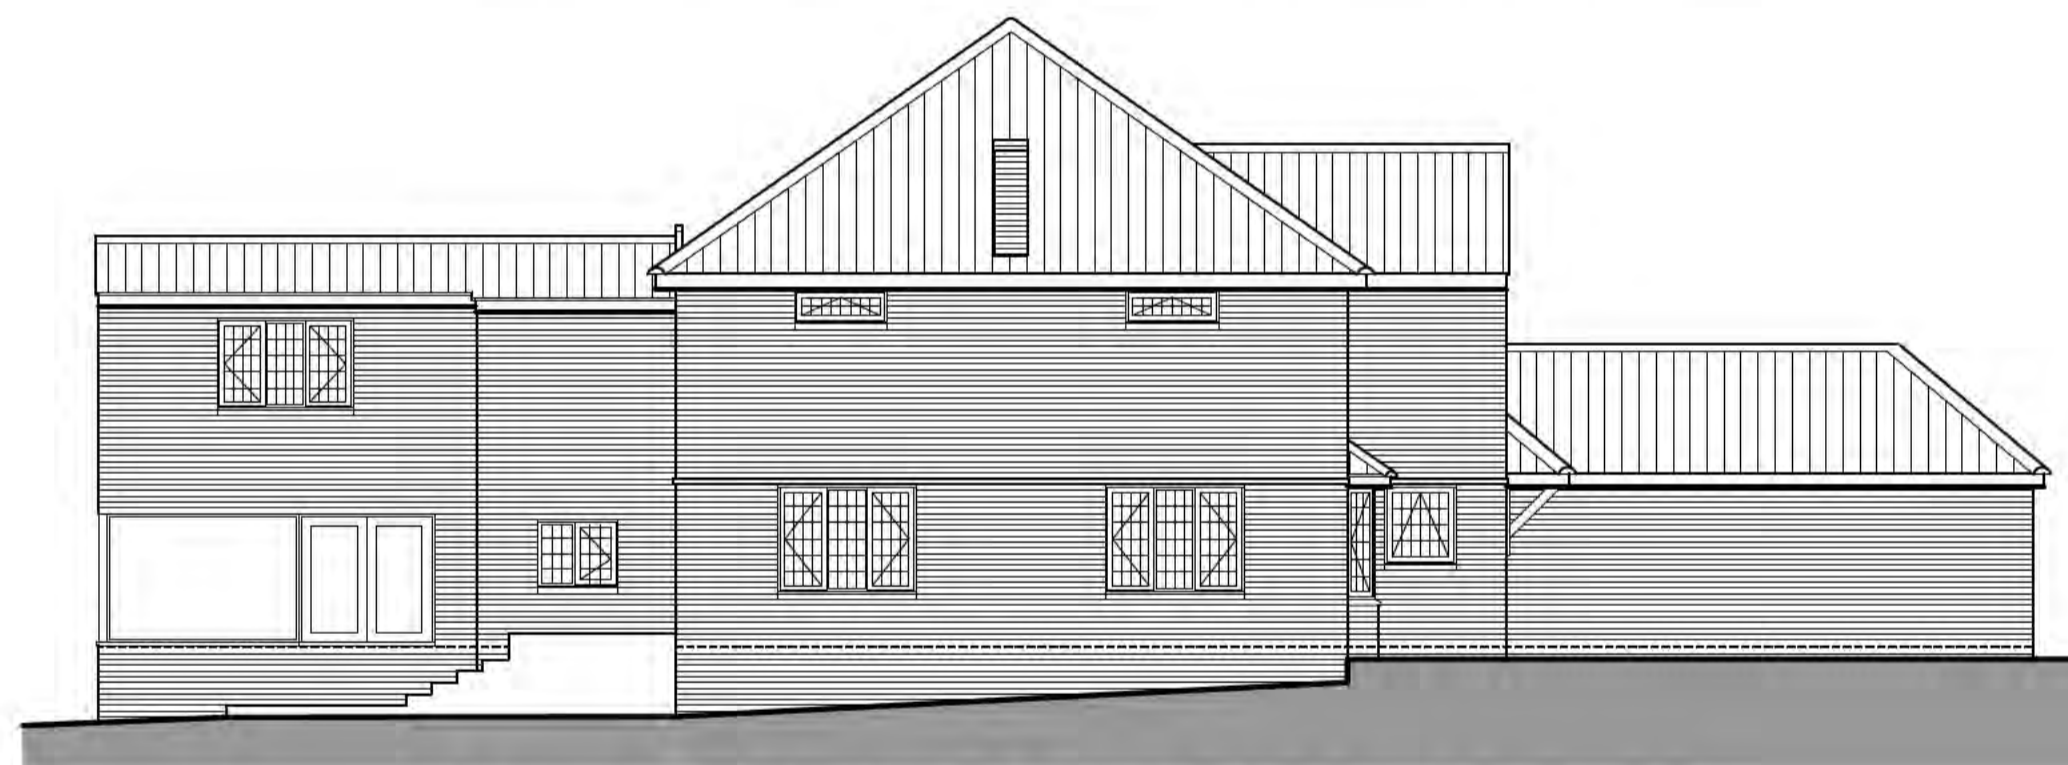

North West (Rear) Elevation - Existing



South West (Side) Elevation - Existing

Project:
**Proposed Extension to
 3 Manor Close, Letchworth,
 Herts. SG6 3NN.**


Drawing:
**Plans and Elevations
 Existing**

Drawn by:
 JG


| | |
|----------------------|-------------------|
| Scale: 1:50;1:100 | Date: 17.12.24 |
|----------------------|-------------------|

This drawing should not be scaled other than for planning purposes. All dimensions to be checked on site.

| | |
|----------------------------------|----------|
| Drawing no: JLG1004/01 | Revision |
|----------------------------------|----------|

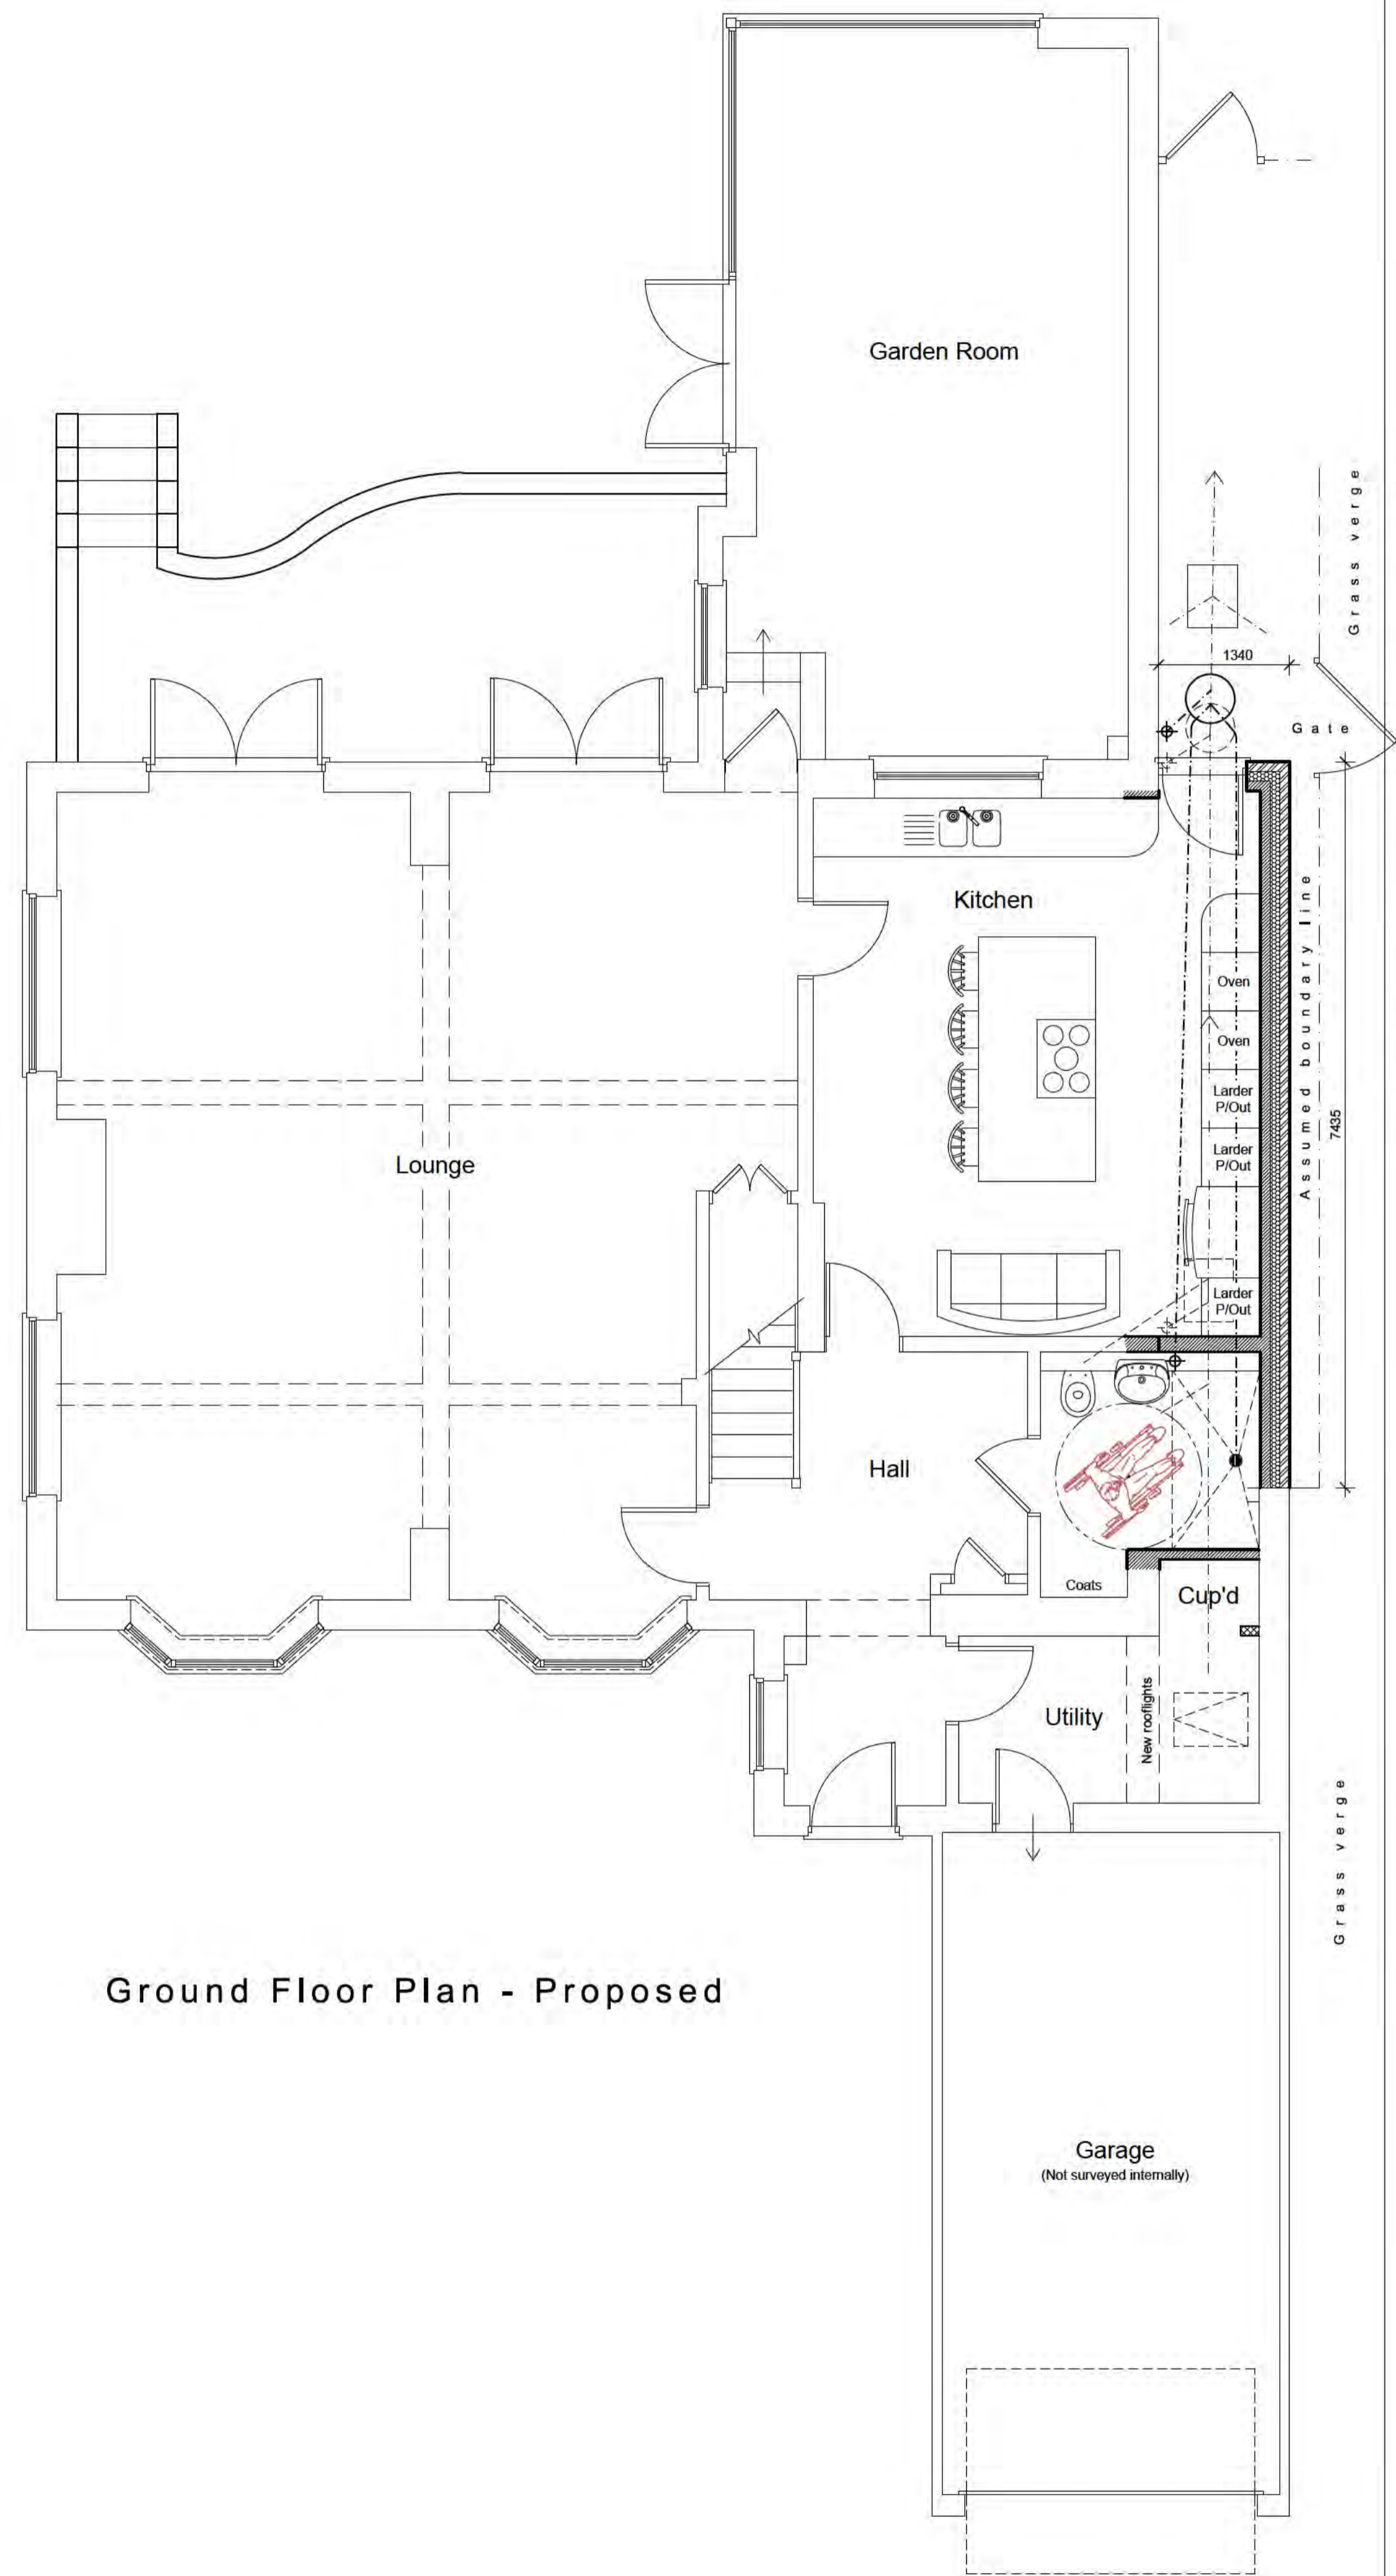


Ground Floor Plan - Proposed

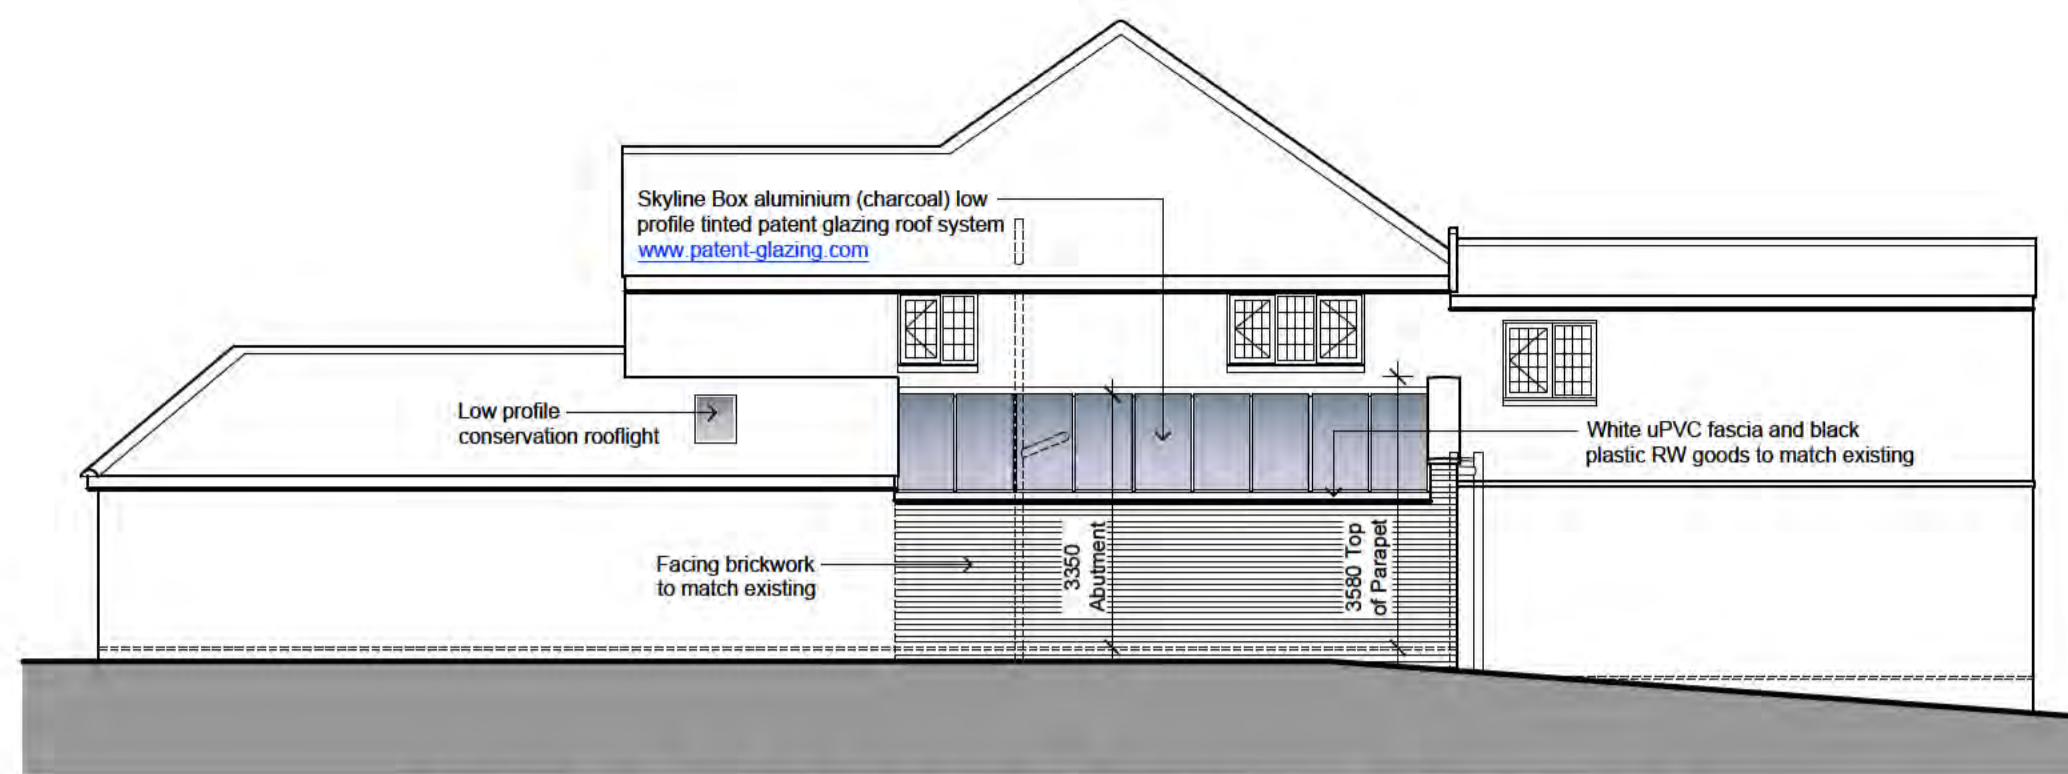


North East (Side) Elevation - Proposed



North West (Rear) Elevation - Proposed

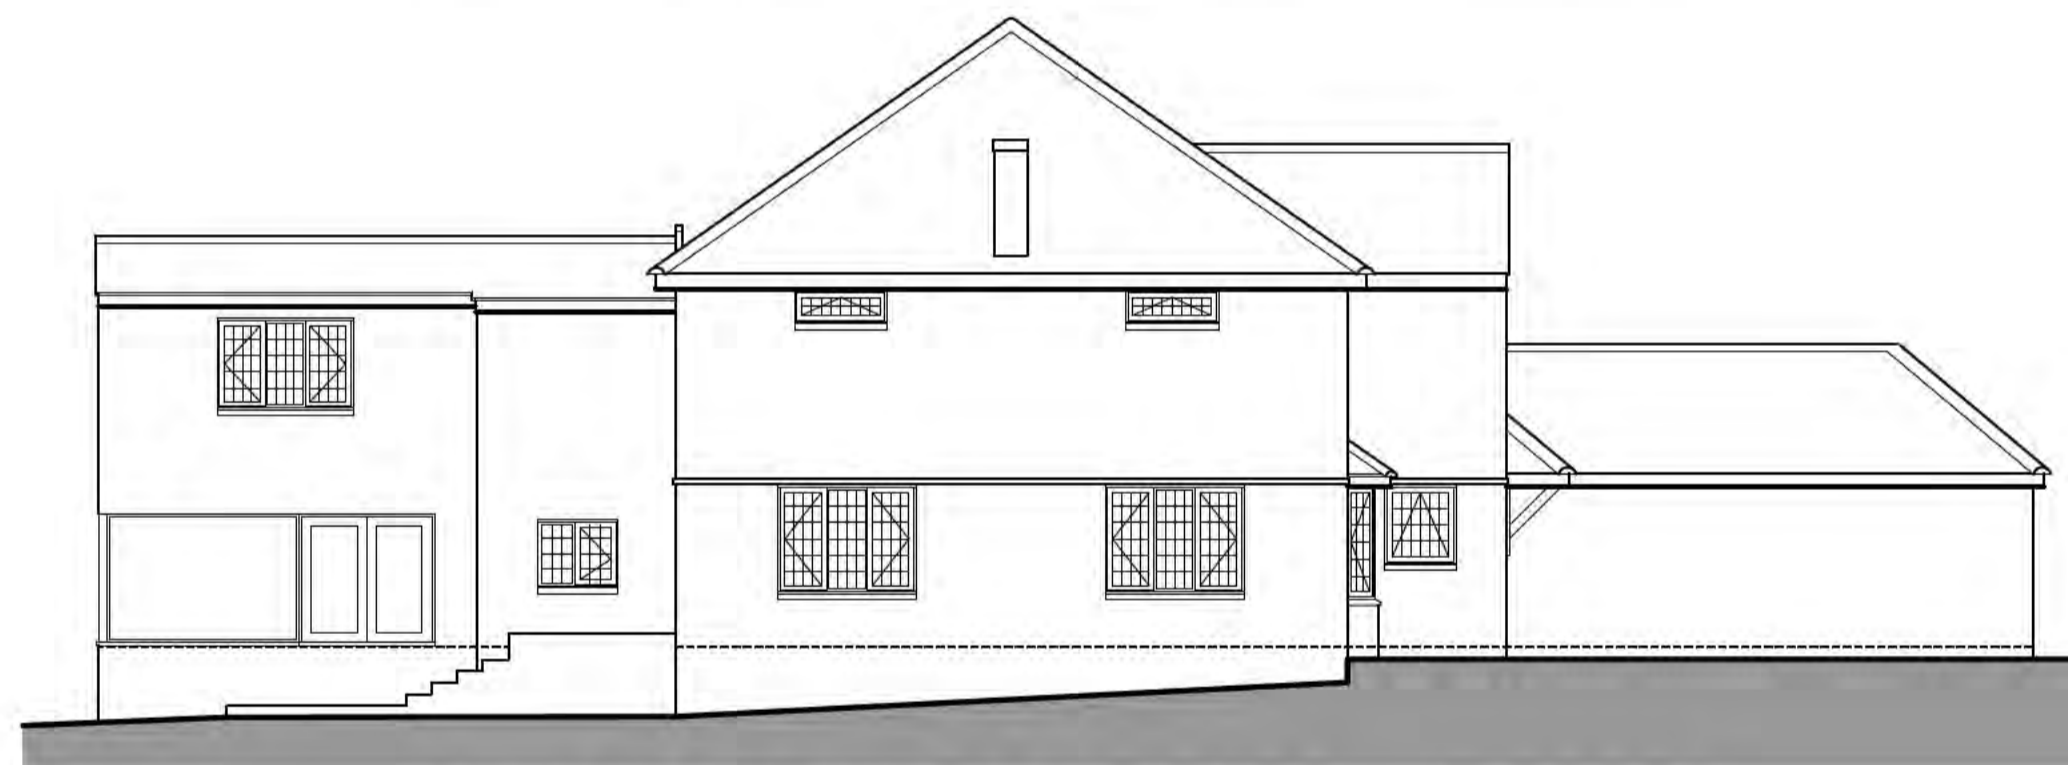

South West (Side) Elevation - Proposed

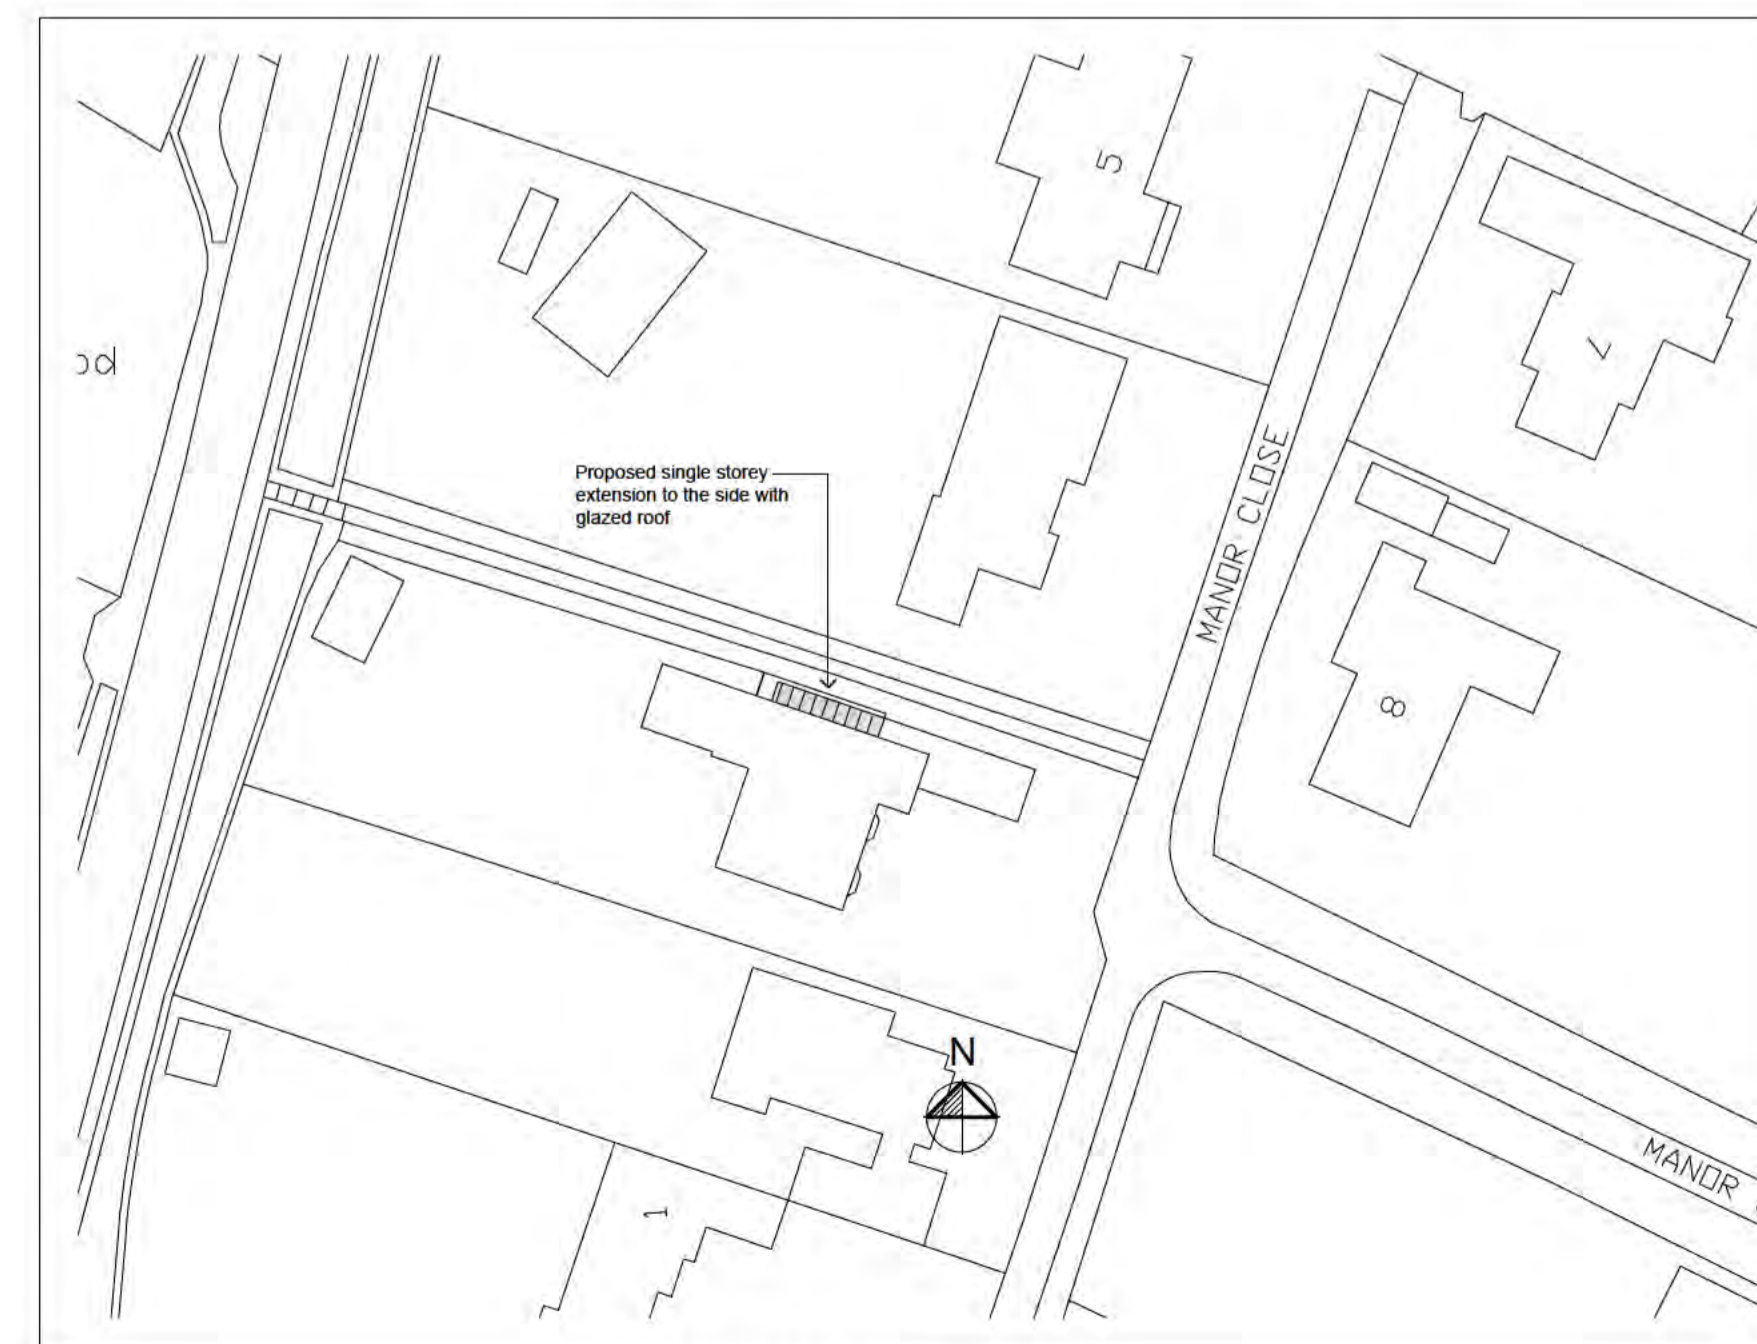

Block Plan 1:500

Project:
Proposed Extension to
3 Manor Close, Letchworth,
Herts. SG6 3NN.

Drawing:
Plans and Elevations
Proposed

Drawn by:
JG

Scale:
1:50;1:100

Date:
21.12.24

This drawing should not be scaled other than for planning purposes. All dimensions to be checked on site.

Drawing no:
JLG1004/02

Revision