

Ground Floor Plan @ 1/50

Scale: 1:50

Notes

© This drawing and its intellectual content are the property of the architect and is issued on the condition that it is not reproduced, disclosed or copied in any form without prior written consent from the architect.

**BUILDING REGULATIONS**  
All work is to comply with the relevant Building Regulations and all statutory notices are to be given to the chosen Building Control at the appropriate stages of the project.

**CDM**  
All design and construction is to be in accordance with the Construction Design and Management Regulations.

**DESIGN CRITERIA**  
All of the contractor's works on site are to comply with and meet the approval of the relevant British Standards and the Local Authority's Design Guides including Building Control and Planning Departments.

**DIMENSIONS**  
Please note all dimensions on the drawing are shown in millimeters unless otherwise stated and should be checked prior to any works on site. It is the responsibility of the client or appointed contractor to note the designer's or architect's discrepancies on the plans and general layouts.

**DO NOT SCALE FOR CONSTRUCTION PURPOSES**


**MATERIALS**  
Please note all the materials specified and the construction details shown are not to be changed without the written knowledge and prior approval of the architect as any changes may have a detrimental effect on the designed/required carbon emissions of the structure as designed.

Address: Sillershott East  
Letchworth Garden City  
SG 9 8LN


Drawing Size	Scale	Drawn by
A3	1/50	PH
Job No.	Work Stage	Drawing No.
....	Sure	a

Rev.	Description	Date	By	Ch
A	Issue update	19.11.24	PH	

Ground Floor Plan  
As Existing

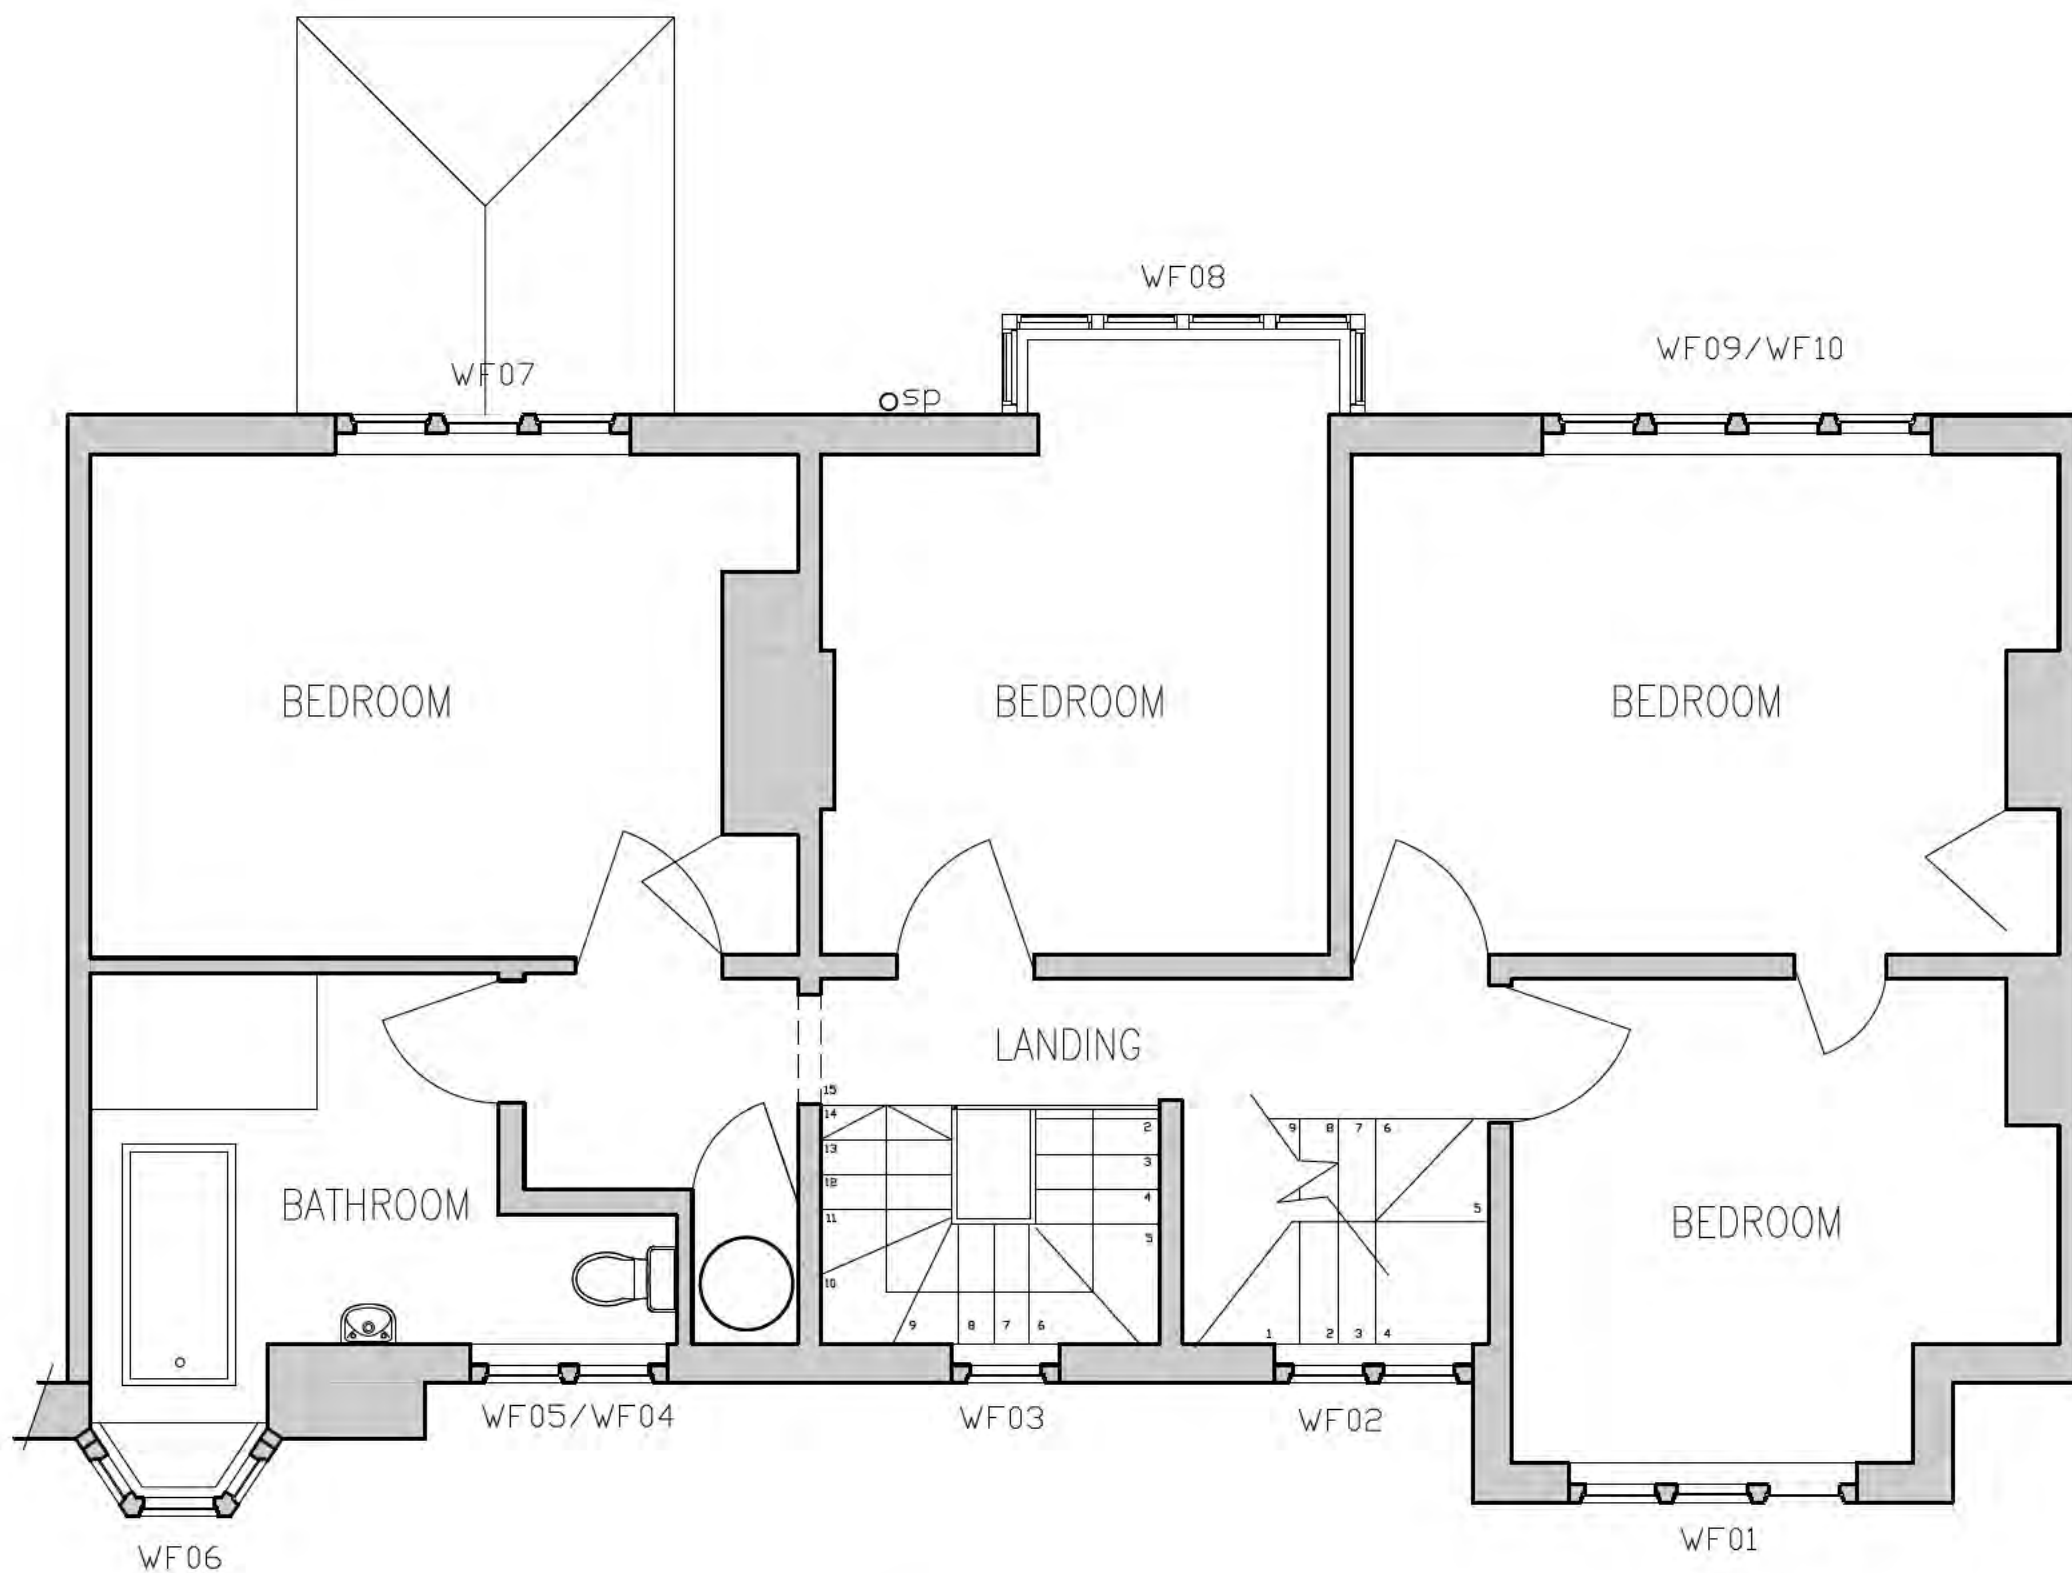

First Floor Plan @ 1/50

 

**Notes**

© This drawing and its intellectual content are the property of [redacted] and is issued on the condition that it is not reproduced, disclosed or copied in any form without prior written consent of the owner.

**BUILDING REGULATIONS**  
All or is to comply with the relevant Building Regulations and all statutory notices are to be given to the chosen Building Control at the appropriate stages of the project.

**CDM**  
All design and construction is to be in accordance with the Construction Design and Management Regulations.

**DESIGN CRITERIA**  
All of the contractor's works on site are to comply with and meet the approval of the relevant British Standards and the Local Authority's Design Guides including Building Control and Planning Departments.

**DIMENSIONS**  
Please note all dimensions on the drawing are shown in millimeters unless otherwise stated and should be checked prior to any works on site. It is the responsibility of the client or appointed contractor to notify the designers of any discrepancies of the walls and general layouts.

**DO NOT SCALE FOR CONSTRUCTION PURPOSES**


**MATERIALS**  
Please note all the materials specified and the construction details shown are not to be changed without the full knowledge and approval of the agent as any changes may have a detrimental effect on the designed/required carbon emissions of the structure as designed.

Address: Sillershott East  
Letchworth Garden City  
SG 9 8N

Drawing Size	Scale	Drawn by
A3	1/50	PH
Job No.	Work Stage	Drawing No.
....	Sure	a

Re.	Description	Date	Drn.	Ch.
A	Revised	19.11.24	P	

First Floor Plan  
As Existing

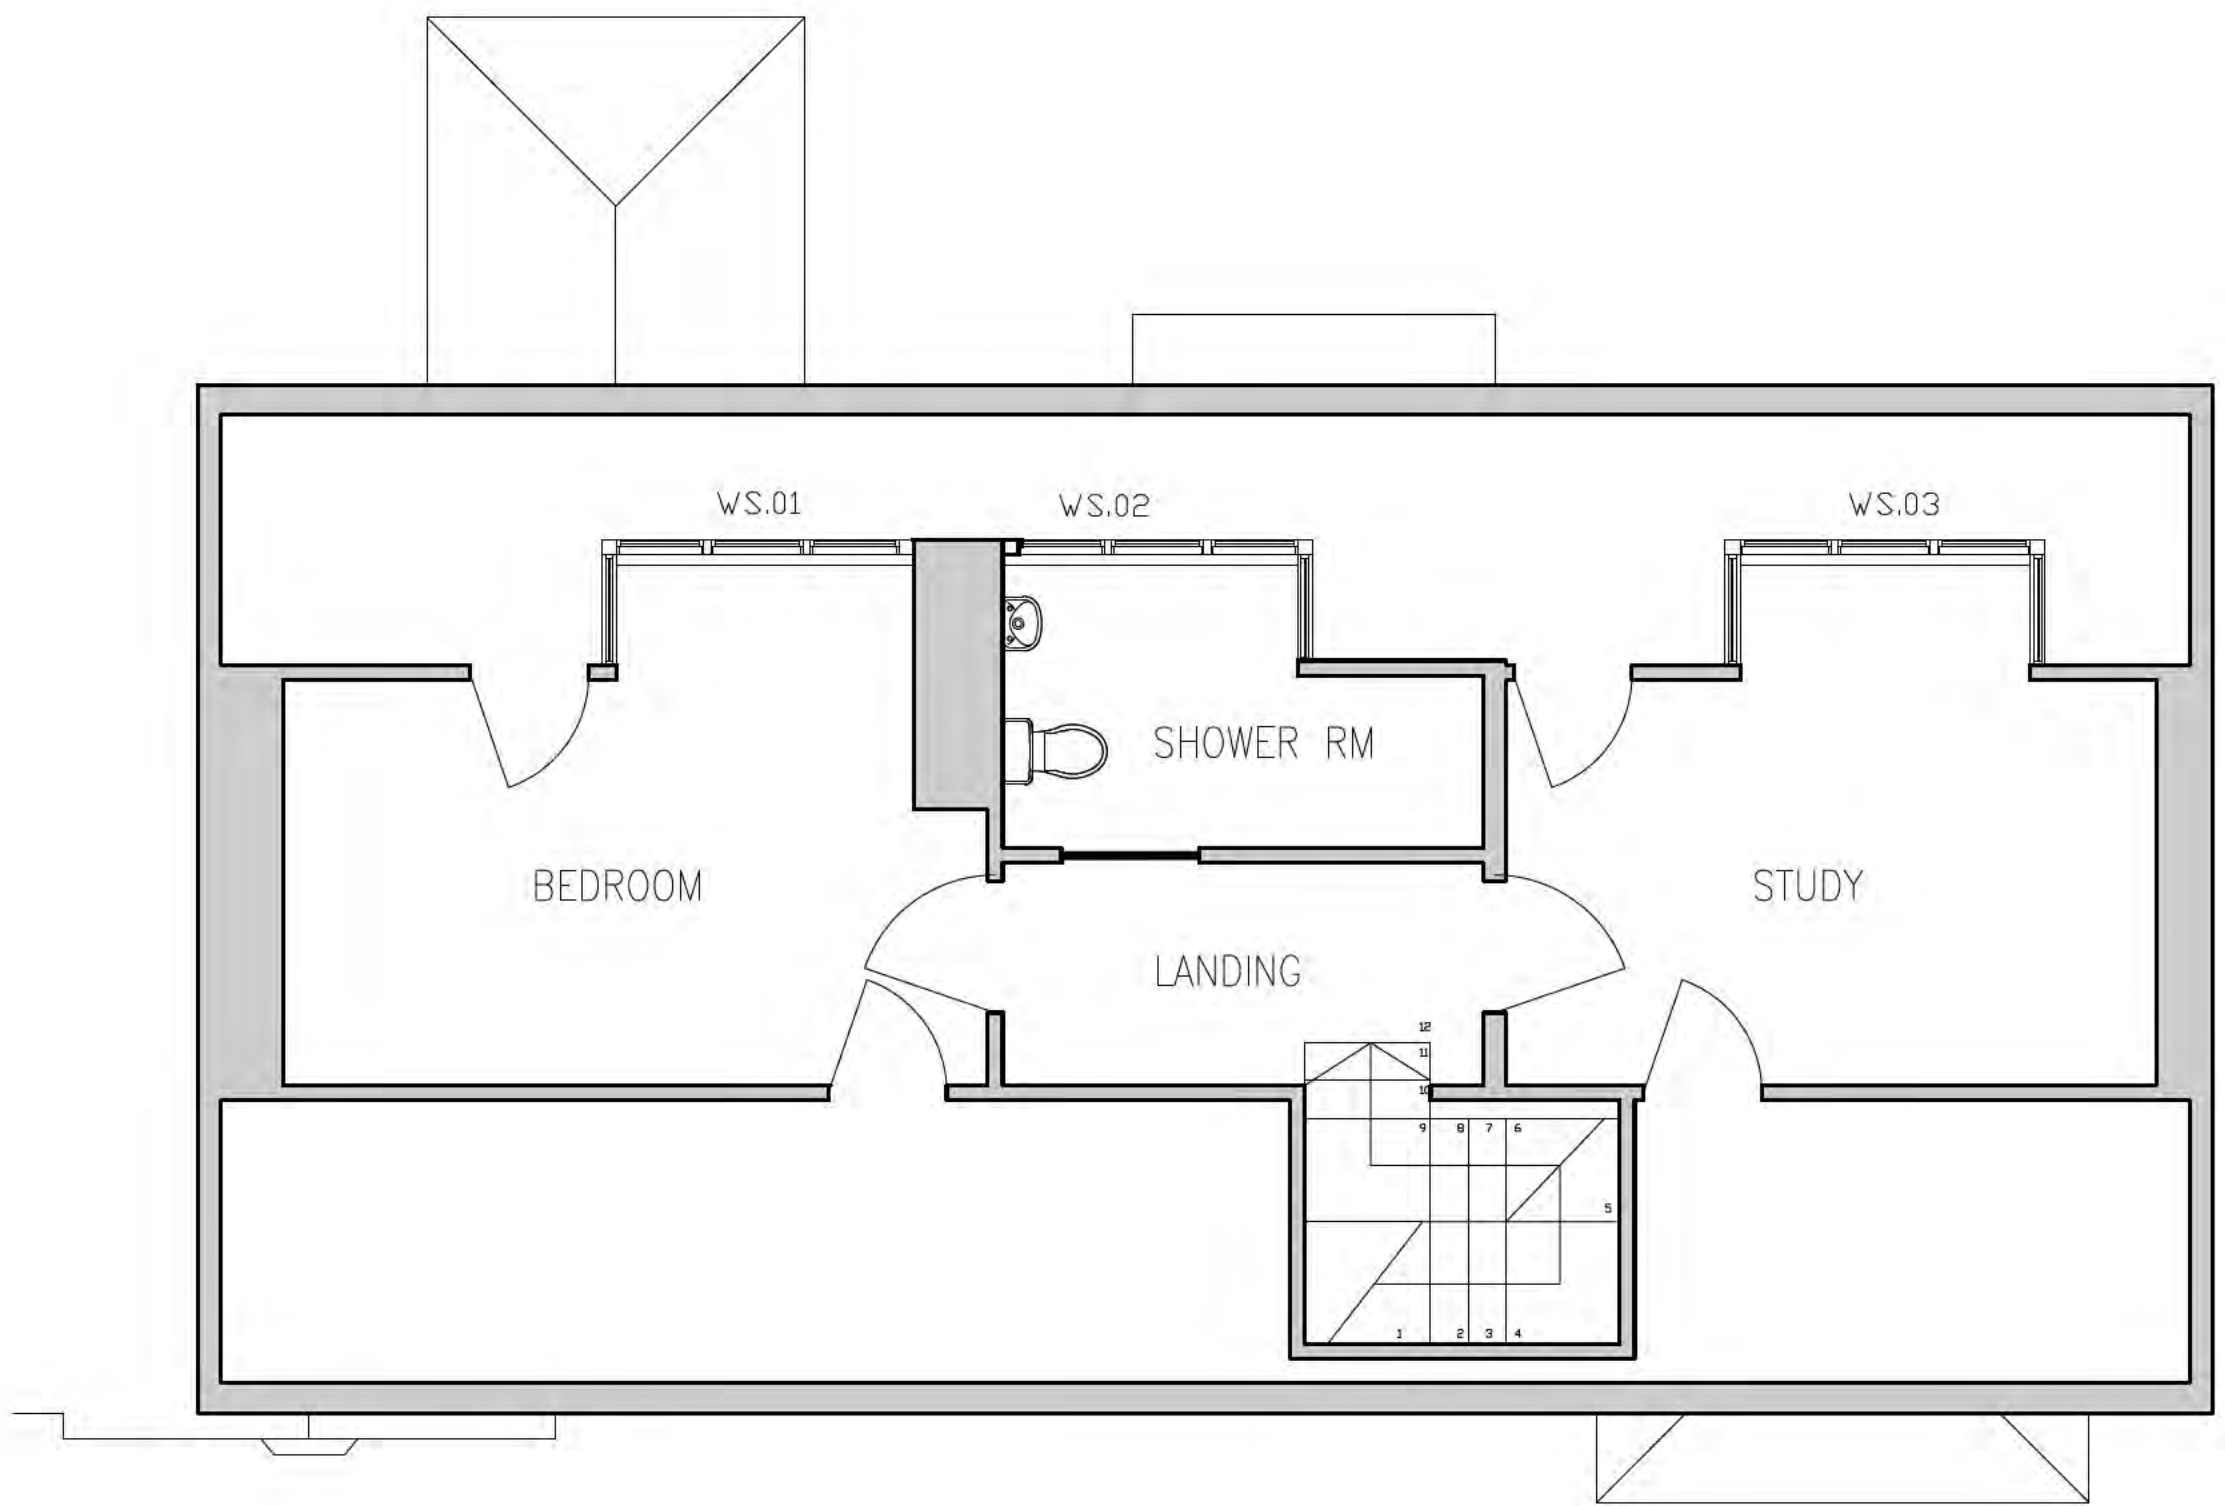

**Notes**

© M  
 This drawing and its intellectual content are the property of [redacted] and is issued on the condition that it is not reproduced, disclosed or copied in any form without prior written consent from the owner.

**BUILDING REGULATIONS**  
 All or is to comply with the relevant Building Regulations and all statutory notices are to be given to the chosen Building Control at the appropriate stages of the project.

**CDM**  
 All design and construction is to be in accordance with the Construction Design and Management Regulations.

**DESIGN CRITERIA**  
 All of the contractor's works on site are to comply with and meet the requirements of the relevant British Standards and the Local Authority Design Guides including Building Control and Planning Departments.

**DIMENSIONS**  
 Please note all dimensions on the drawing are shown in millimeters unless otherwise stated and should be checked prior to any works on site. It is the responsibility of the client or appointed contractor to notify the designers of any discrepancies of the plans and general layouts.

**DO NOT SCALE FOR CONSTRUCTION PURPOSES**

**MATERIALS**  
 Please note all materials specified and the construction details shown are not to be changed without the written knowledge and approval of the agent as any changes may have a detrimental effect on the designed/required carbon emissions of the structure as designed.

Address: Sollersholt East  
 Letchworth Garden City  
 SG 9

Drawing Size	Scale	Drawn by
A3	1/50	PH
Job No.	Work Stage	Drawing No.
....	Sure	a

Re.	Description	Date	Drn.	Ch.
A	Revised	19.11.24	P	

**Second Floor Plan  
 As Existing**

Second Floor Plan @ 1/50




38 SOLLERSHOTT EAST




Front Elevation @ 1/100

38 SOLLERSHOTT EAST

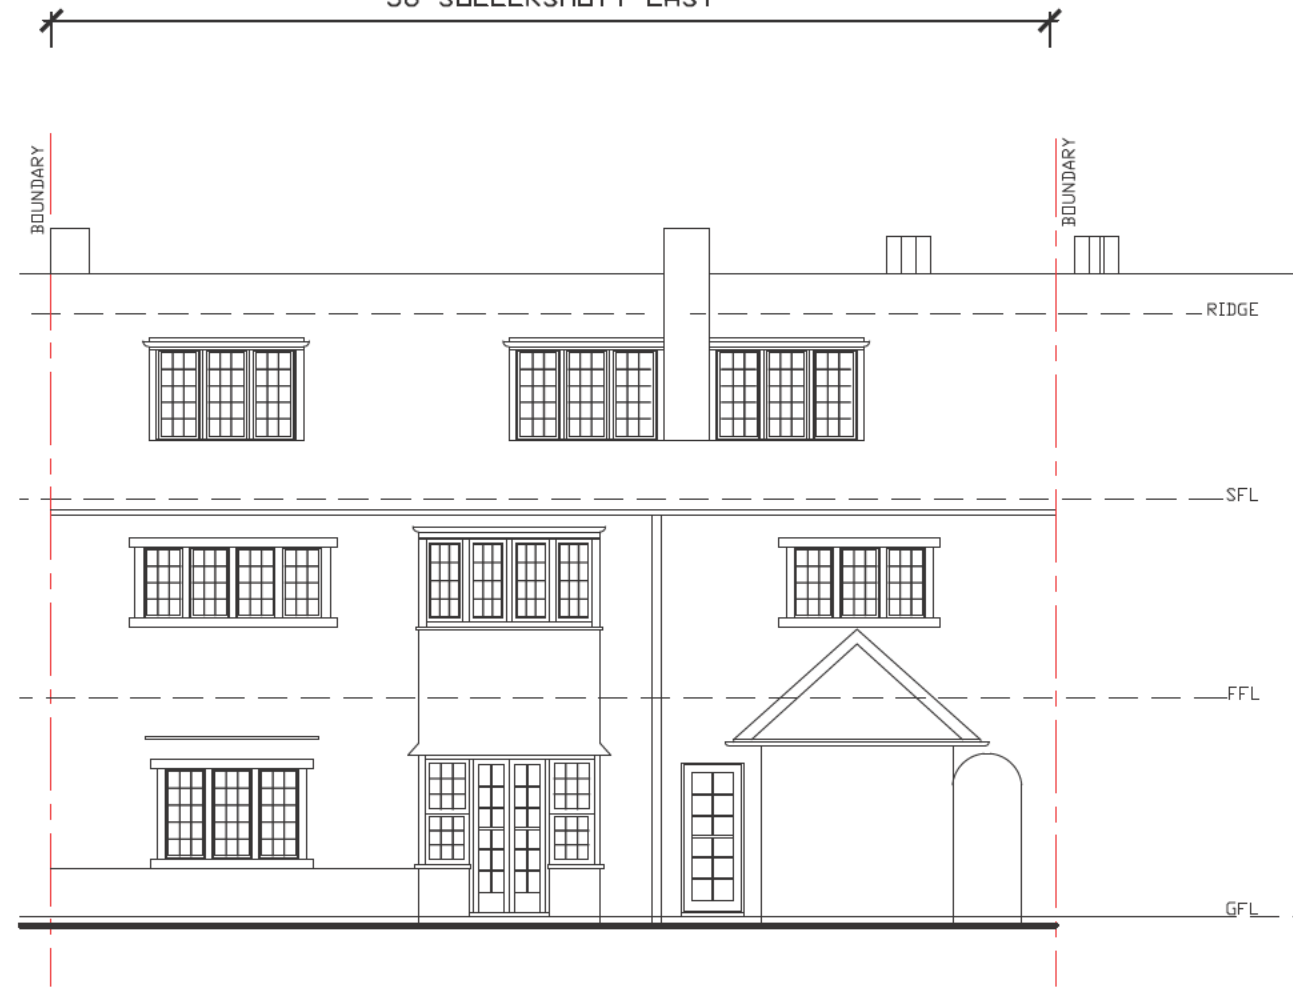

Rear Elevation @ 1/100

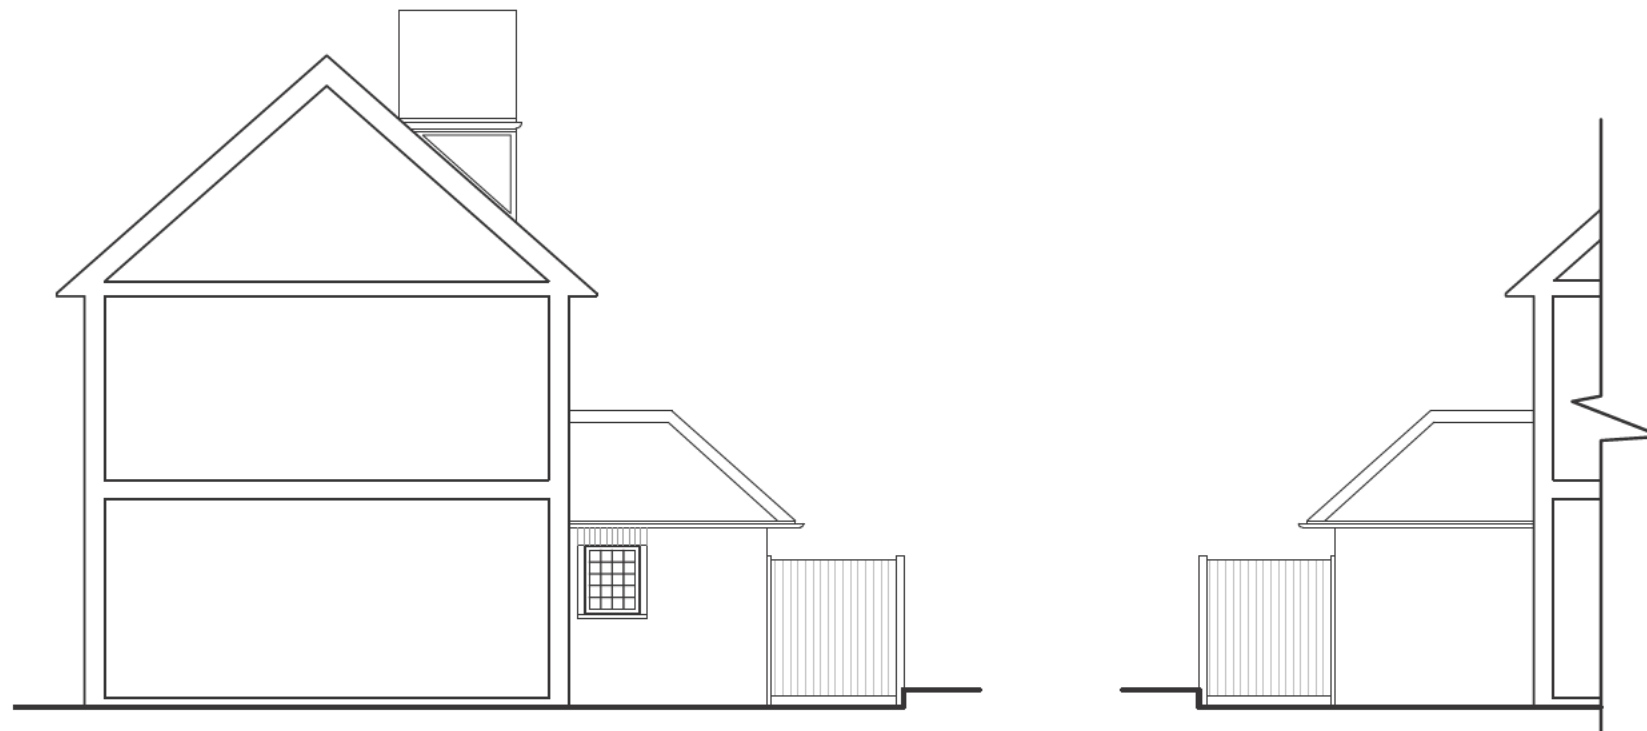

Side Elevations/Indicative Section @ 1/100



Scale: 1:100

Notes

© This drawing and its intellectual content are the property of the architect and is issued on the condition that it is not reproduced, disclosed or copied in any form without the written consent of the architect.

**BUILDING REGULATIONS**  
All or is to comply with the relevant Building Regulations and all statutory notices are to be given to the chosen Building Control at the appropriate stages of the project.

**CDM**  
All design and construction is to be in accordance with the Construction Design and Management Regulations.

**DESIGN CRITERIA**  
All of the contractors on site are to comply with and meet the requirements of the relevant British Standards and the Local Authorities Design Guides including Building Control and Planning Departments.

**DIMENSIONS**  
Please note all dimensions on the drawing are shown in millimeters unless otherwise stated and should be checked prior to any work on site. It is the responsibility of the client or appointed contractor to notify the designers of any discrepancies of the plans and general layouts.

**DO NOT SCALE FOR CONSTRUCTION PURPOSES**


**MATERIALS**  
Please note all the materials specified and the construction details shown are not to be changed without the full knowledge and prior approval of the architect. Any changes have a detrimental effect on the designed/required carbon emissions of the structure as designed.

Address: Sollershott East  
Letchworth Garden City  
SG 9


Drawing Size	Scale	Drawn by
A3	1/100	PH
Job No.	Work Stage	Drawing No.
....	Sure	a

Re	Description	Date	Drn	Ch
A	Additional side elevation	19.11.24	P	



Elevations  
As Existing

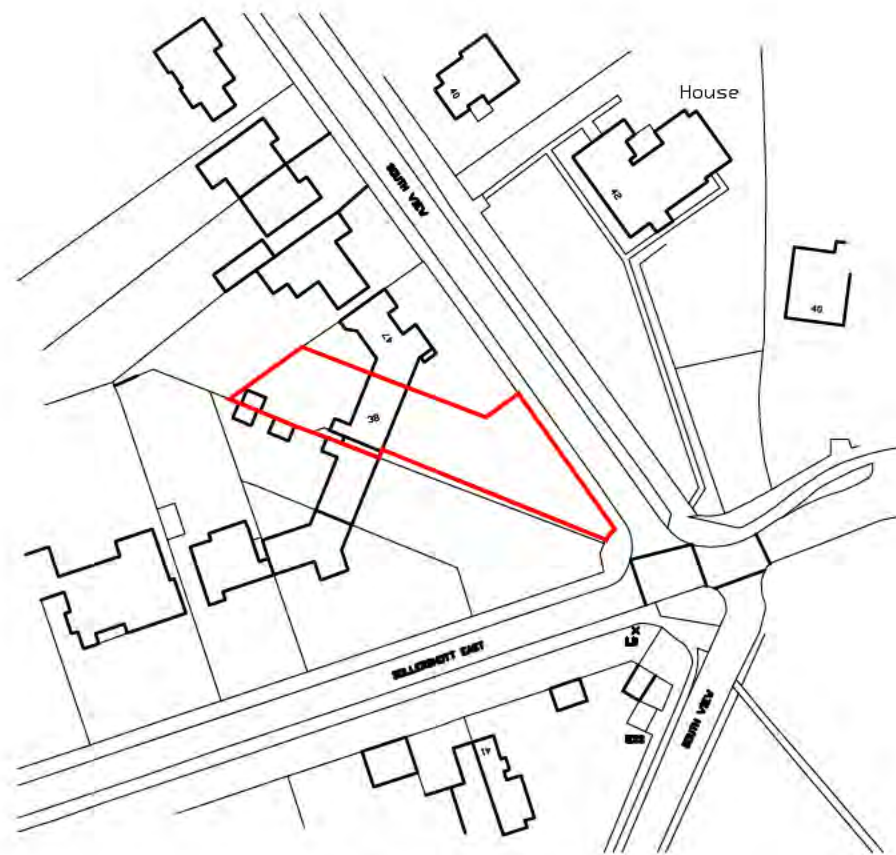

Location Plan @ 1/1250

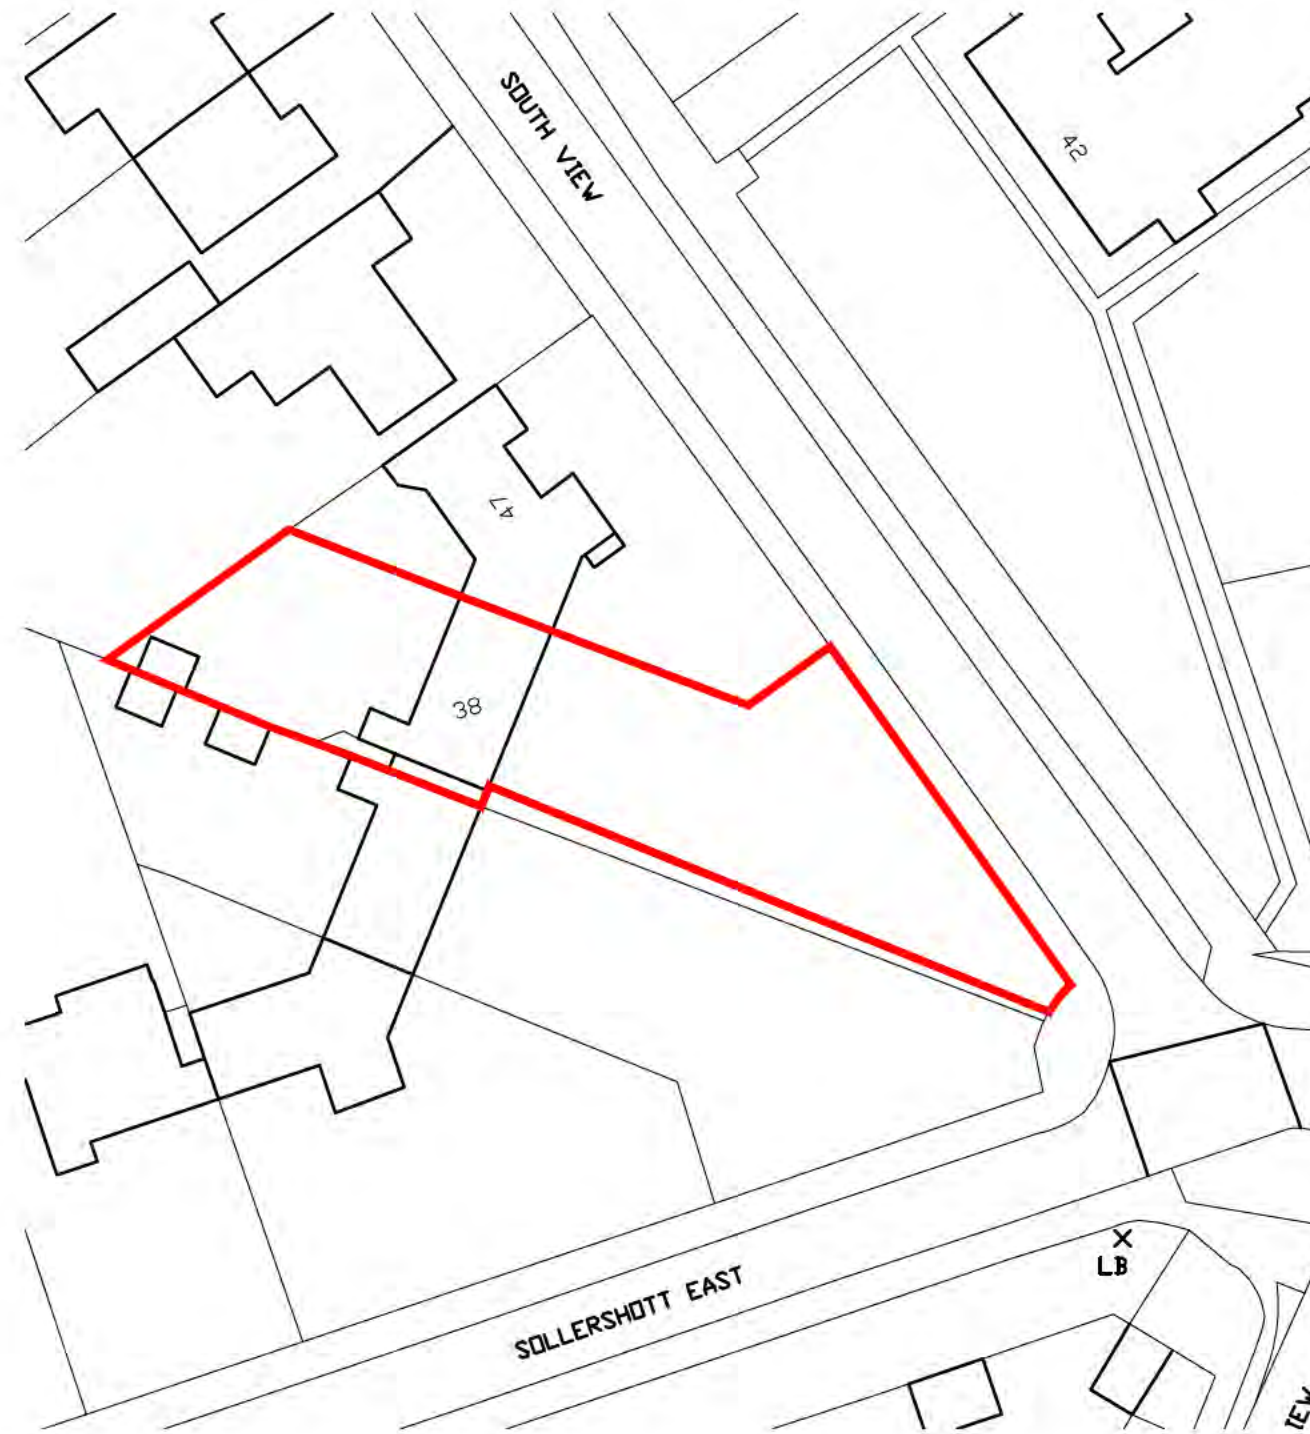

Site Plan @ 1/500

  

**Notes**

©  
 This drawing and its intellectual content are the property of [redacted] and is issued on the condition that it is not reproduced, disclosed or copied in any form without the written consent of the owner.

**BUILDING REGULATIONS**  
 All or is to comply with the relevant Building Regulations and all statutory notices are to be given to the chosen Building Control at the appropriate stages of the project.

**CDM**  
 All design and construction is to be in accordance with the Construction Design and Management Regulations.

**DESIGN CRITERIA**  
 All of the contractors on site are to comply with and meet the requirements of the relevant British Standards and the Local Authorities Design Guides including Building Control and Planning Departments.

**DIMENSIONS**  
 Please note all dimensions on the drawing are shown in millimeters unless otherwise stated and should be checked prior to any work on site. It is the responsibility of the client or appointed contractor to notify the designers of any discrepancies or the omissions and general layouts.

**DO NOT SCALE FOR CONSTRUCTION PURPOSES**

**MATERIALS**  
 Please note all the materials specified and the construction details shown are not to be changed without the written knowledge and prior approval of the agent as any changes may have a detrimental effect on the designed/required carbon emissions of the structure as designed.




Address: Sollershott East  
 Letchworth Garden City  
 SG 9 8LN

Drawing Size	Scale	Drawn by
A3	1/500 /	PH
Job No.	Work Stage	Drawing No.
....	Sure	05

Re	Description	Date	Drn	Ch
----	-------------	------	-----	----

Site & Location Plans  
 As Existing

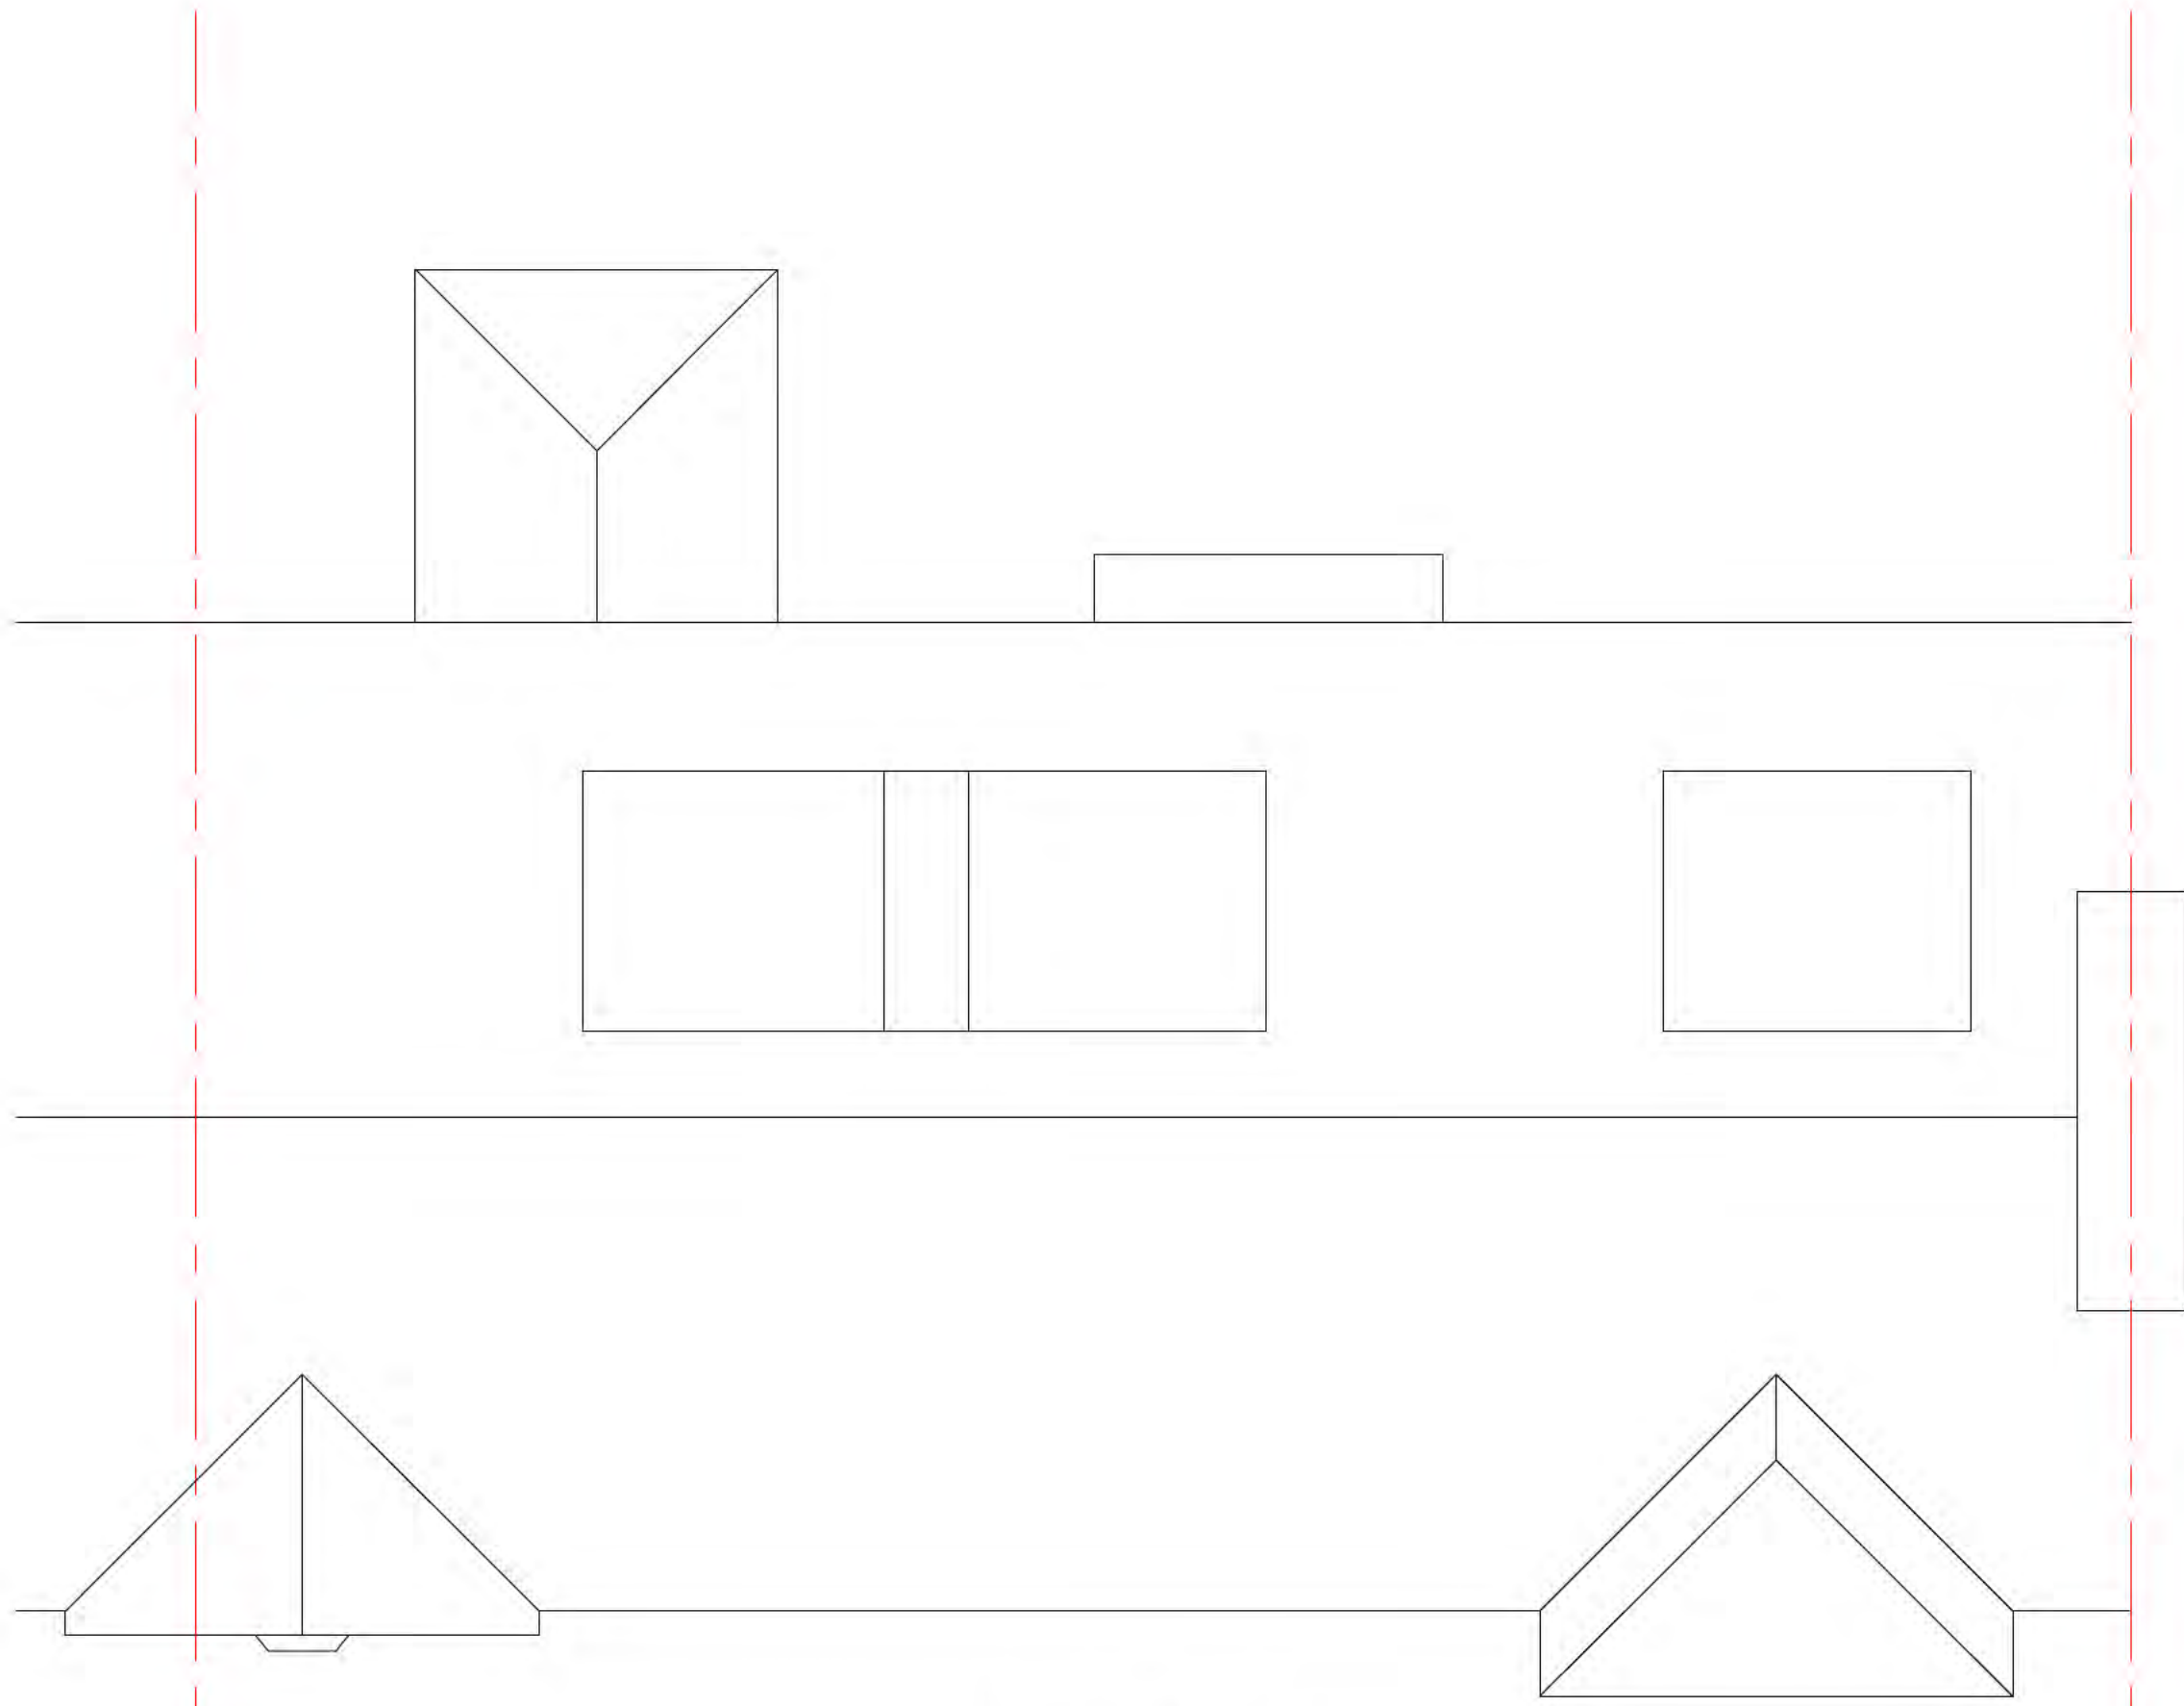

Roof Plan @ 1/50



**Notes**

© This drawing and its intellectual content are the property of [redacted] and is issued on the condition that it is not reproduced, disclosed or copied in any form without prior written consent from the owner.

**BUILDING REGULATIONS**  
All or is to comply with the relevant Building Regulations and all statutory notices are to be given to the chosen Building Control at the appropriate stages of the project.

**CDM**  
All design and construction is to be in accordance with the Construction Design and Management Regulations.

**DESIGN CRITERIA**  
All of the contractor's works on site are to comply with and meet the approval of the relevant British Standards and the Local Authority's Design Guides including Building Control and Planning Departments.

**DIMENSIONS**  
Please note all dimensions on the drawing are shown in millimeters unless otherwise stated and should be checked prior to any works on site. It is the responsibility of the client or appointed contractor to note the designer's or any discrepancies of the plans and general layouts.




**DO NOT SCALE FOR CONSTRUCTION PURPOSES**

**MATERIALS**  
Please note all the materials specified and the construction details shown are not to be changed without the full knowledge and approval of the agent as any changes have a detrimental effect on the designed/required carbon emissions of the structure as designed.

Address: Sollyshott East  
Letchworth Garden City  
SG 9 8N

Drawing Size	Scale	Drawn by
A3	1/50	PH
Job No.	Work Stage	Drawing No.
....	Sure	06

Re	Description	Date	By	Ch
	Roof Plan			
	As Existing			

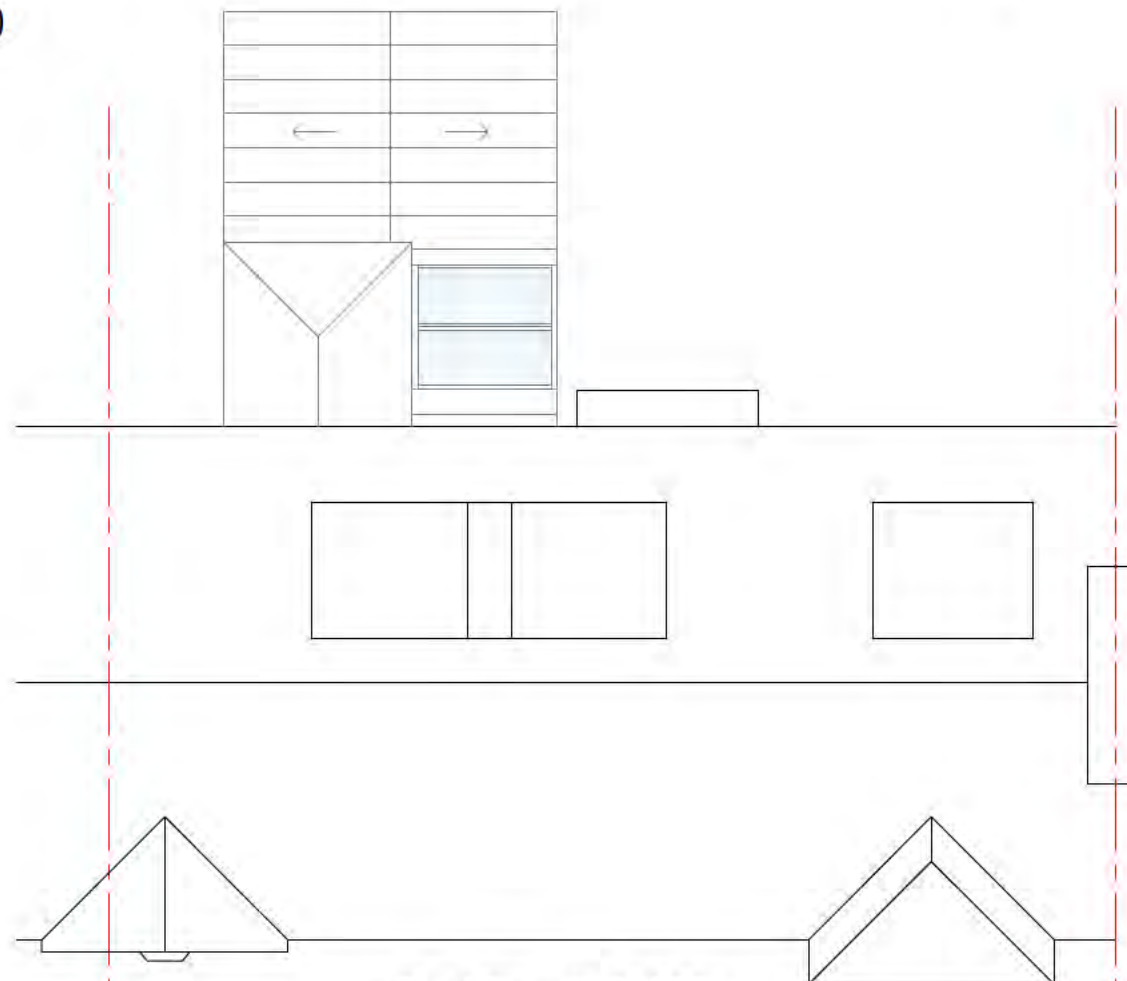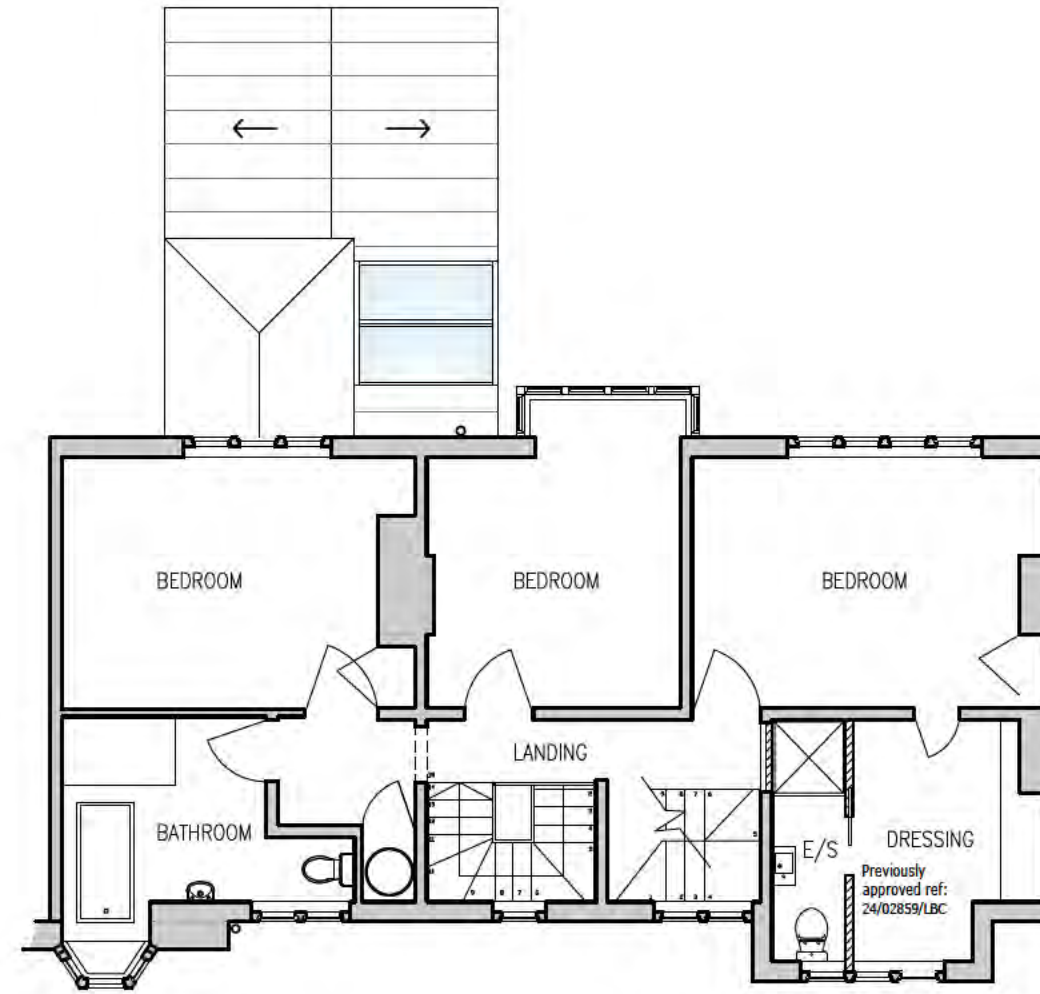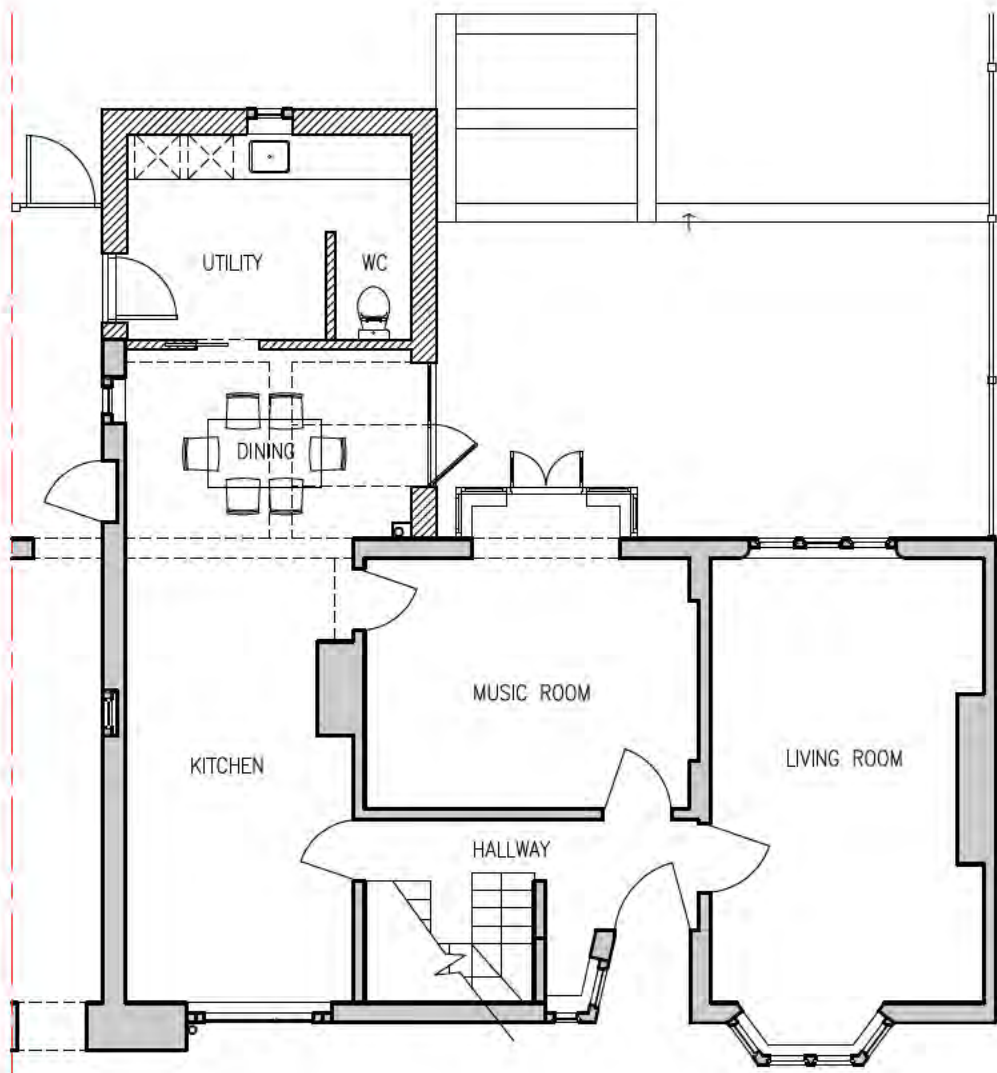

Scale: 1:100

Notes

© This drawing and its intellectual content are the property of [redacted] and is issued on the condition that it is not reproduced, disclosed or copied in any form without prior written consent from the owner.

**BUILDING REGULATIONS**  
All or is to comply with the relevant Building Regulations and all statutory notices are to be given to the chosen Building Control at the appropriate stages of the project.

**CDM**  
All design and construction is to be in accordance with the Construction Design and Management Regulations.

**DESIGN CRITERIA**  
All of the contractor's works on site are to comply with and meet the approval of the relevant British Standards and the Local Authority's Design Guides including Building Control and Planning Departments.

**DIMENSIONS**  
Please note all dimensions on the drawing are shown in millimeters unless otherwise stated and should be checked prior to any works on site. It is the responsibility of the client or appointed contractor to note the designer's or any discrepancies of the walls and general layouts.

**DO NOT SCALE FOR CONSTRUCTION PURPOSES**

**MATERIALS**  
Please note all the materials specified and the construction details shown are not to be changed without the written knowledge and prior approval of the agent as any changes may have a detrimental effect on the designed/required carbon emissions of the structure as designed.

Address: Sollershott East  
Letchworth Garden City  
SG 9 6LH


Drawing Size	Scale	Drawn by
A3	1/100	PH
Job No.	Work Stage	Drawing No.
....	Planning	PL

Re	Description	Date	By	Ch
----	-------------	------	----	----



Plans  
As Proposed



Front Elevation (unchanged) @ 1/100

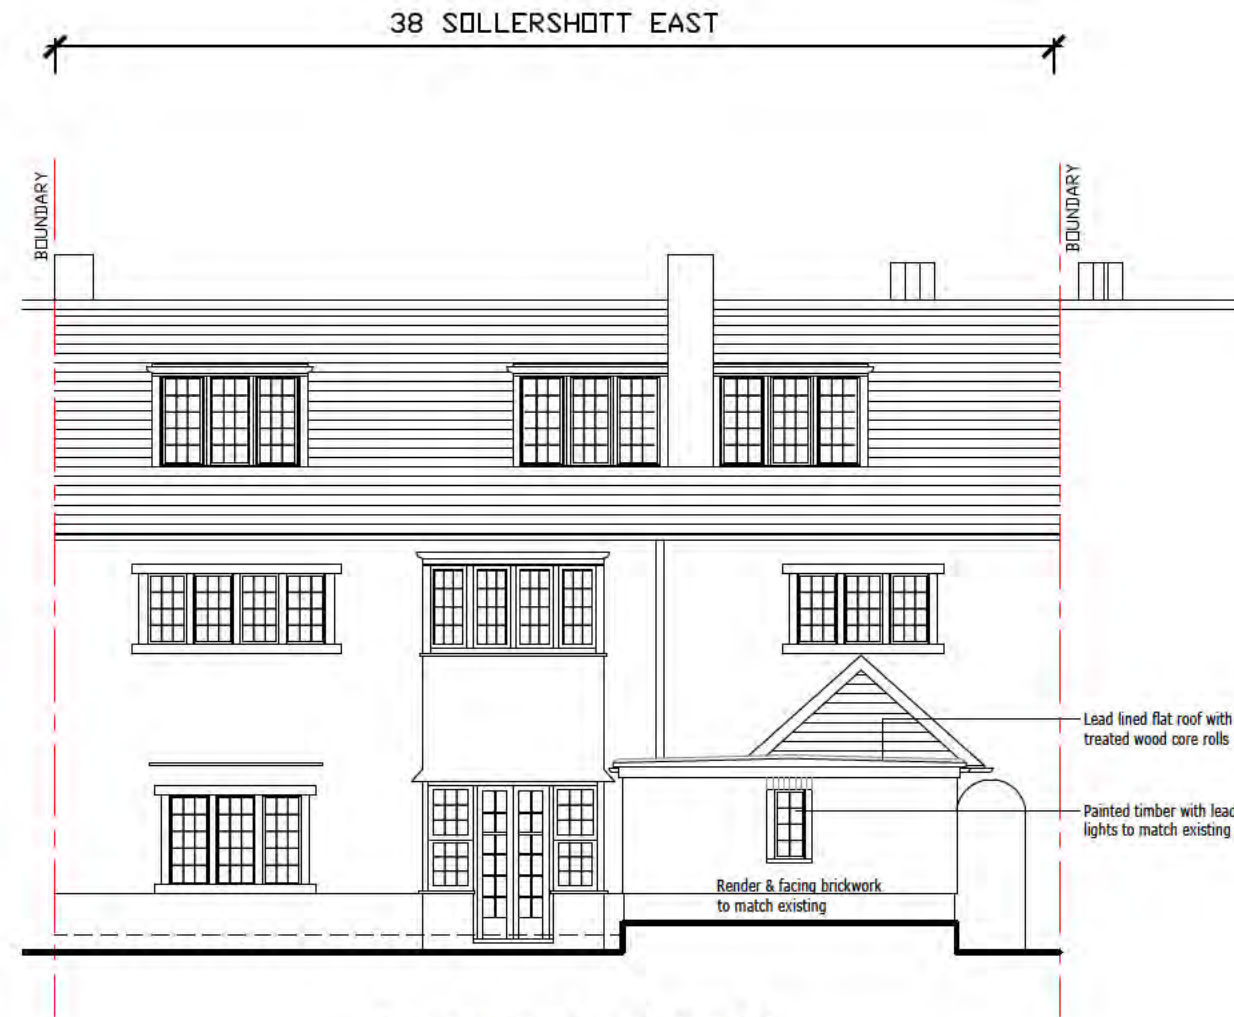

Rear Elevation @ 1/100

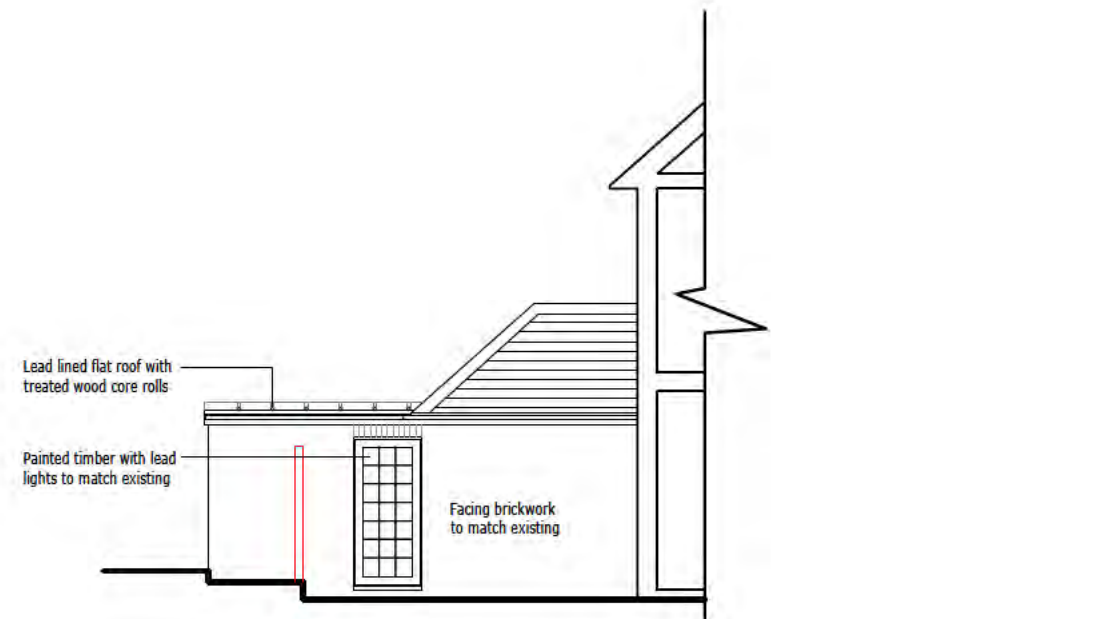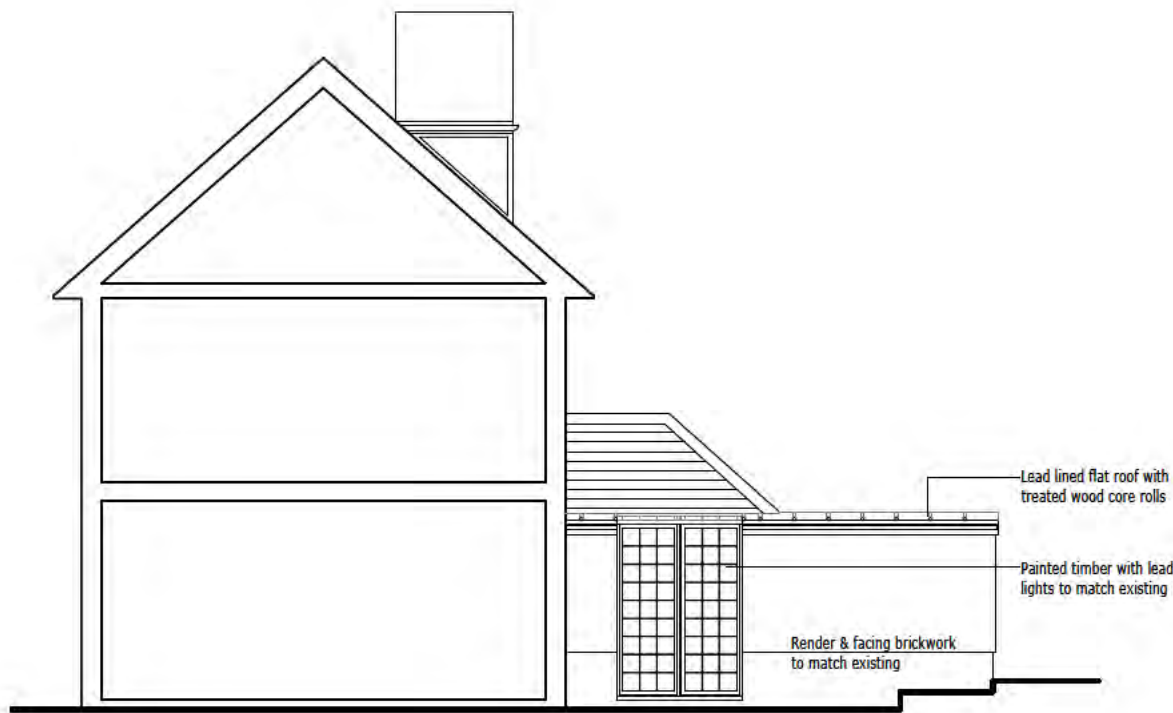

Side Elevations/Indicative Sections @ 1/100



Scale: 1:100

Notes

© This drawing and its intellectual content are the property of [redacted] and is issued on the condition that it is not reproduced, disclosed or copied in any form without prior written consent from the owner.

**BUILDING REGULATIONS**  
All or is to comply with the relevant Building Regulations and all statutory notices are to be given to the chosen Building Control at the appropriate stages of the project.

**CDM**  
All design and construction is to be in accordance with the Construction Design and Management Regulations.

**DESIGN CRITERIA**  
All of the contractors on site are to comply with and meet the approval of the relevant British Standards and the Local Authorities Design Guides including Building Control and Planning Departments.

**DIMENSIONS**  
Please note all dimensions on the drawing are shown in millimeters unless otherwise stated and should be checked prior to any work on site. It is the responsibility of the client or appointed contractor to note the designers or any discrepancies on the plans and general layouts.

**DO NOT SCALE FOR CONSTRUCTION PURPOSES**

**MATERIALS**  
Please note all the materials specified and the construction details shown are not to be changed without the full knowledge and prior approval of the agent as any changes may have a detrimental effect on the designed/required carbon emissions of the structure as designed.

Address: Sollershott East  
Letchworth Garden City  
SG 9 8LN

Drawing Size	Scale	Drawn by
A3	1/100	PH
Job No.	Work Stage	Drawing No.
....	Planning	PL

Re	Description	Date	Drn	Ch
----	-------------	------	-----	----

Elevations  
As Proposed





Site Plan @ 1/200



Scale: 1:200

Notes

©  
This drawing and its intellectual content are the property of the designer and is issued on the condition that it is not reproduced, disclosed or copied in any form without the written consent of the designer.

**BUILDING REGULATIONS**  
All work is to comply with the relevant Building Regulations and all statutory notices are to be given to the chosen Building Control at the appropriate stages of the project.

**CDM**  
All design and construction is to be in accordance with the Construction Design and Management Regulations.

**DESIGN CRITERIA**  
All of the contractors on site are to comply with and meet the requirements of the relevant British Standards and the Local Authority Design Guides including Building Control and Planning Departments.

**DIMENSIONS**  
Please note all dimensions on the drawing are shown in millimeters unless otherwise stated and should be checked prior to any work on site. It is the responsibility of the client or appointed contractor to notify the designers of any discrepancies of the plans and general layouts.

**DO NOT SCALE FOR CONSTRUCTION PURPOSES**

**MATERIALS**  
Please note all the materials specified and the construction details shown are not to be changed without the written knowledge and prior approval of the agent as any changes may have a detrimental effect on the designed/required carbon emissions of the structure as designed.



Address: Sollershott East  
Letchworth Garden City  
SG 9 6JN

Drawing Size	Scale	Drawn by
A3	1/200	PH
Job No.	Work Stage	Drawing No.
....	Planning	PL

Re:	Description	Date	Dim	Ch
-----	-------------	------	-----	----

Site Plan  
As Proposed