



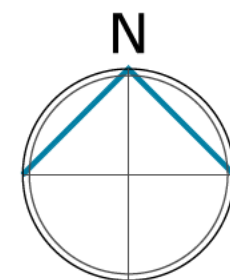

This drawing is a print and must not be scaled from. Use only noted dimensions and check all measurements on site before proceeding with the works. Any queries regarding areas, levels or dimensions must be referred back to the designer. All dimensions of existing buildings to be verified on site.

This drawing is the copyright of [redacted] and shall not be in any way used or reproduced without their prior written consent.

All design and construction is to be in accordance with the Construction Design and Management (CDM) Regulations 2015, and HSE guidance.

 

Rev:	Date:	Note:	By:
FOR PLANNING			

Contract:


56 Cowslip Hill
Letchworth Garden City
Hertfordshire
SG6 4EZ

Drawing Title:

Block Plan


Scale:	Drawn/check:
1:500	cf
@ A3	
Job No:	Date:
24264	March 2025

Drawing No:	Revision:
PL01	-
©	5

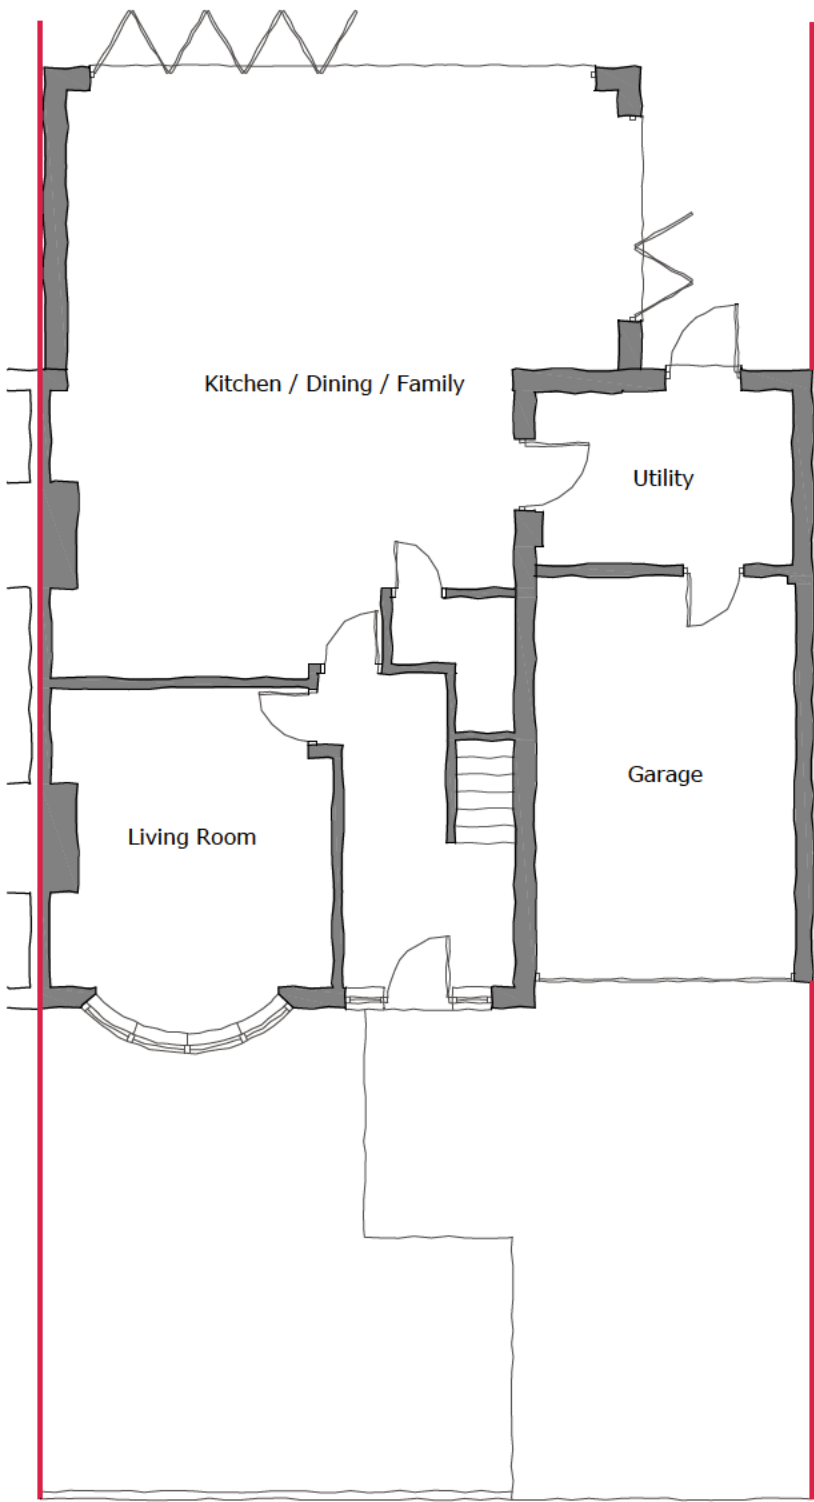


Ground Floor

Scale 1:100

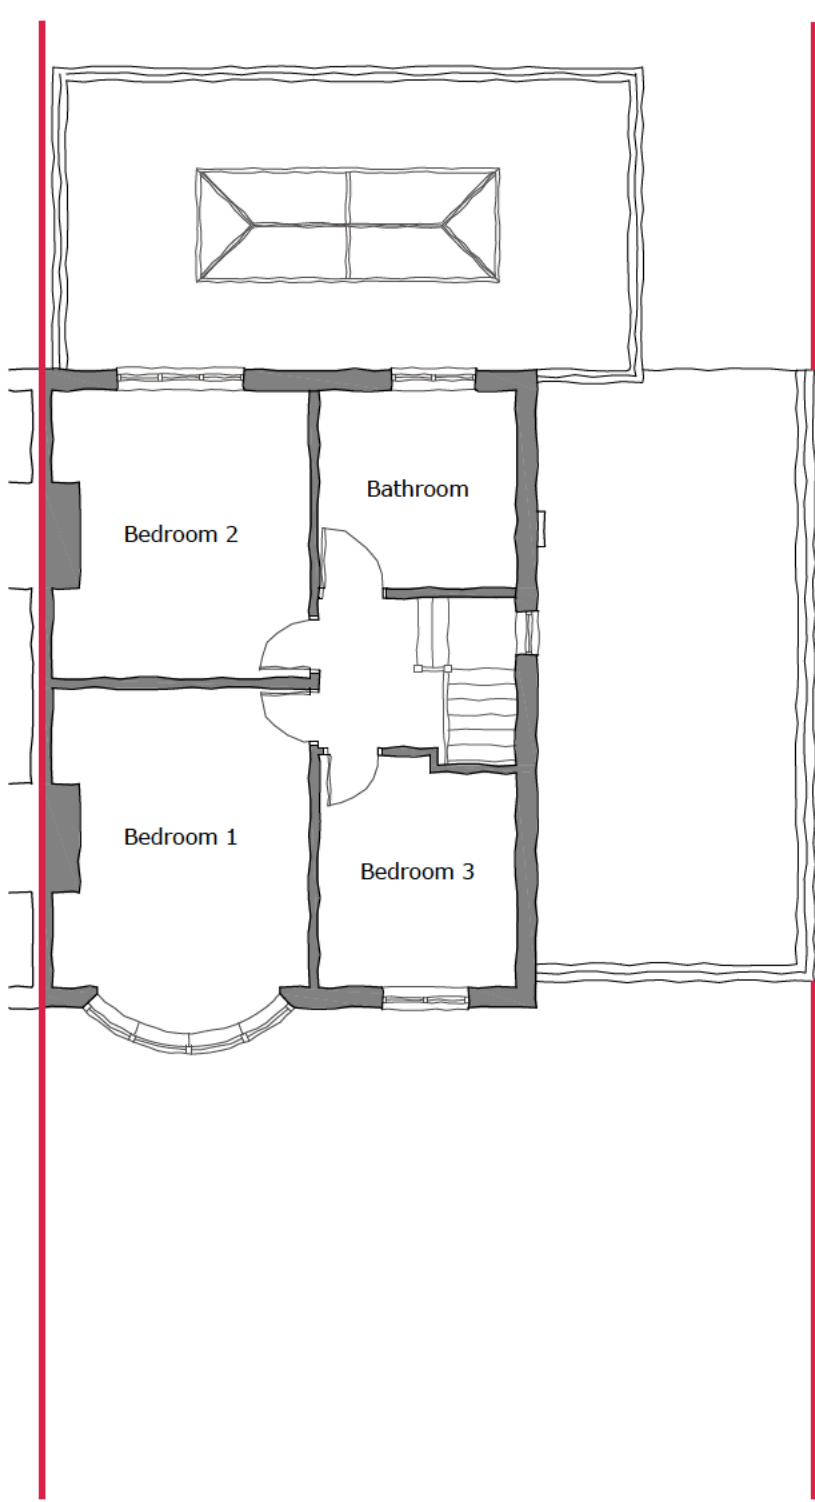

First Plan

Scale 1:100

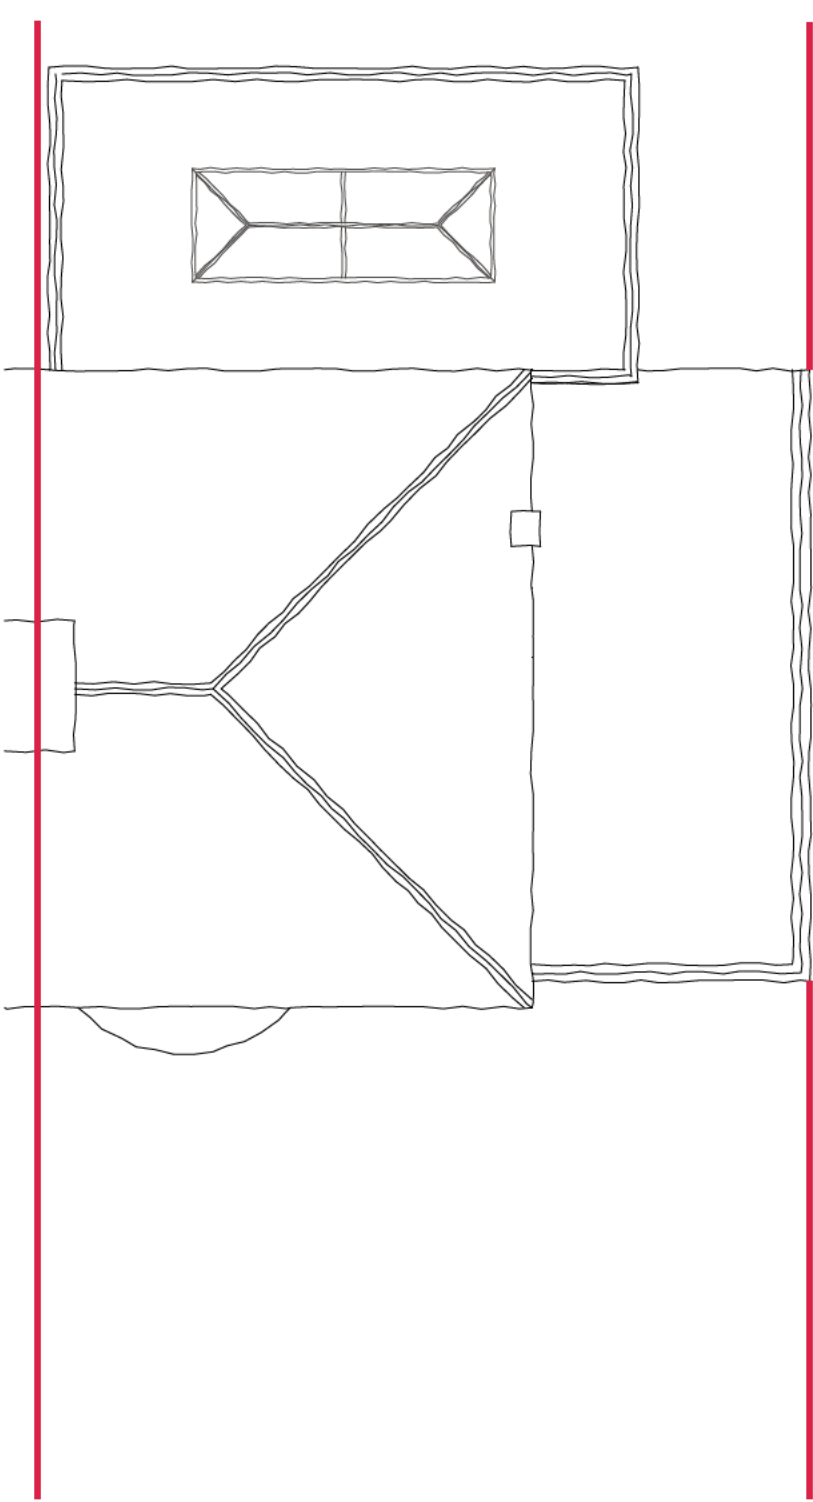

Roof Plan

Scale 1:100



Front Elevation

Scale 1:100



Side Elevation

Scale 1:100




Rear Elevation

Scale 1:100

This drawing is a print and must not be scaled from. Use only noted dimensions and check all measurements on site before proceeding with the works. Any queries regarding areas, levels or dimensions must be referred back to the architect.

This drawing is the copyright of the architect and shall not be in any way used or reproduced without their prior written consent.

All design and construction is to be in accordance with the Construction Design and Management (CDM) Regulations 2015, and HSE guidance.

 




Rev:	Date:	Notes:	By:
------	-------	--------	-----

FOR PLANNING

Contract:
56 Cowslip Hill
Letchworth Garden City
Hertfordshire
SG6 4EZ
Drawing Title:
Existing Plans & Elevations

Scale: 1:100 @ A2	Drawn/checked: rda
Job No: 24264	Date: February 2025

Drawing No: PL02	Revision: -
---------------------	----------------

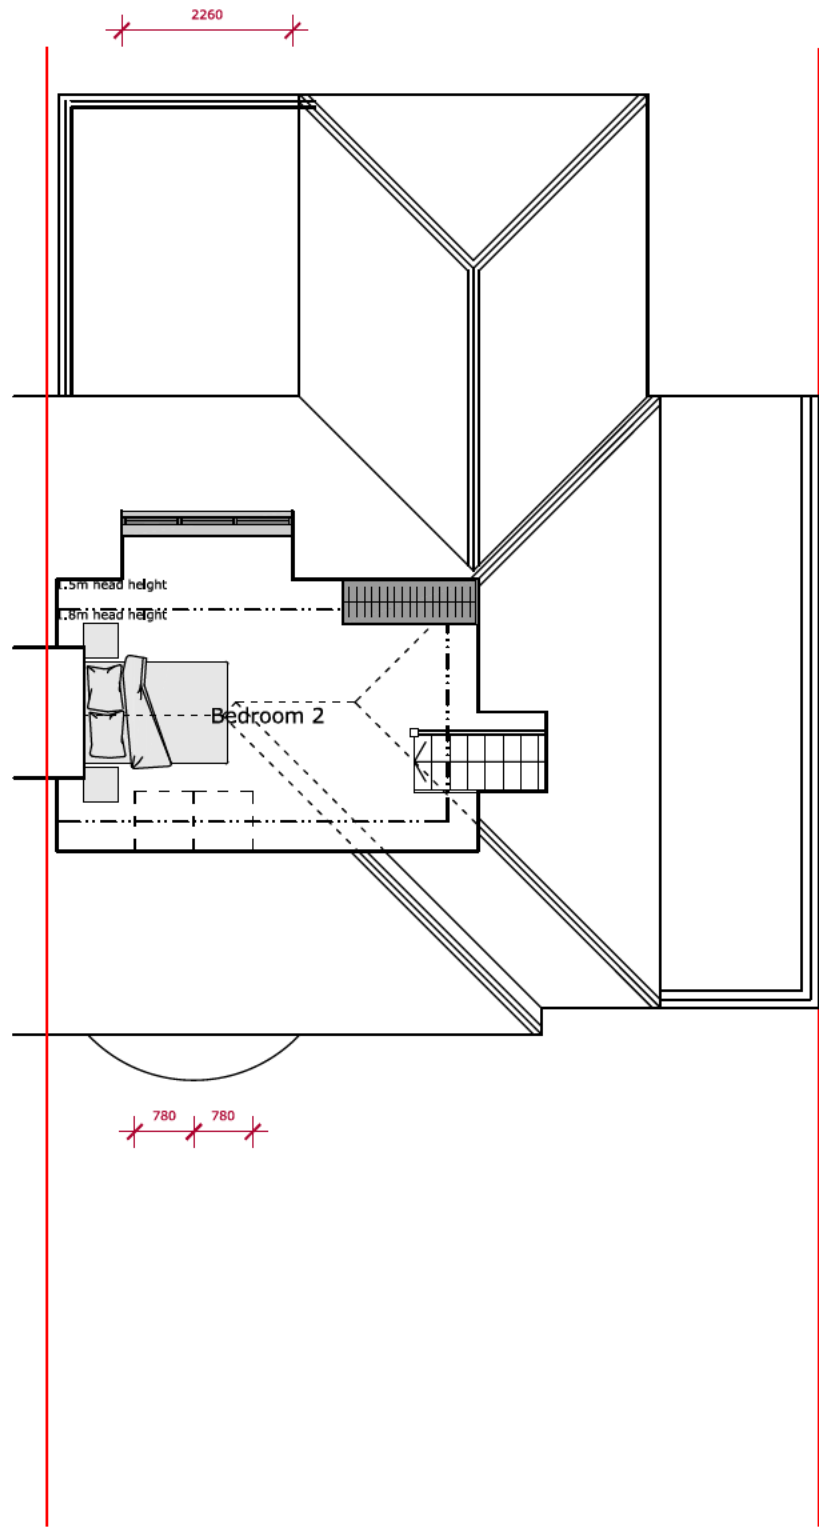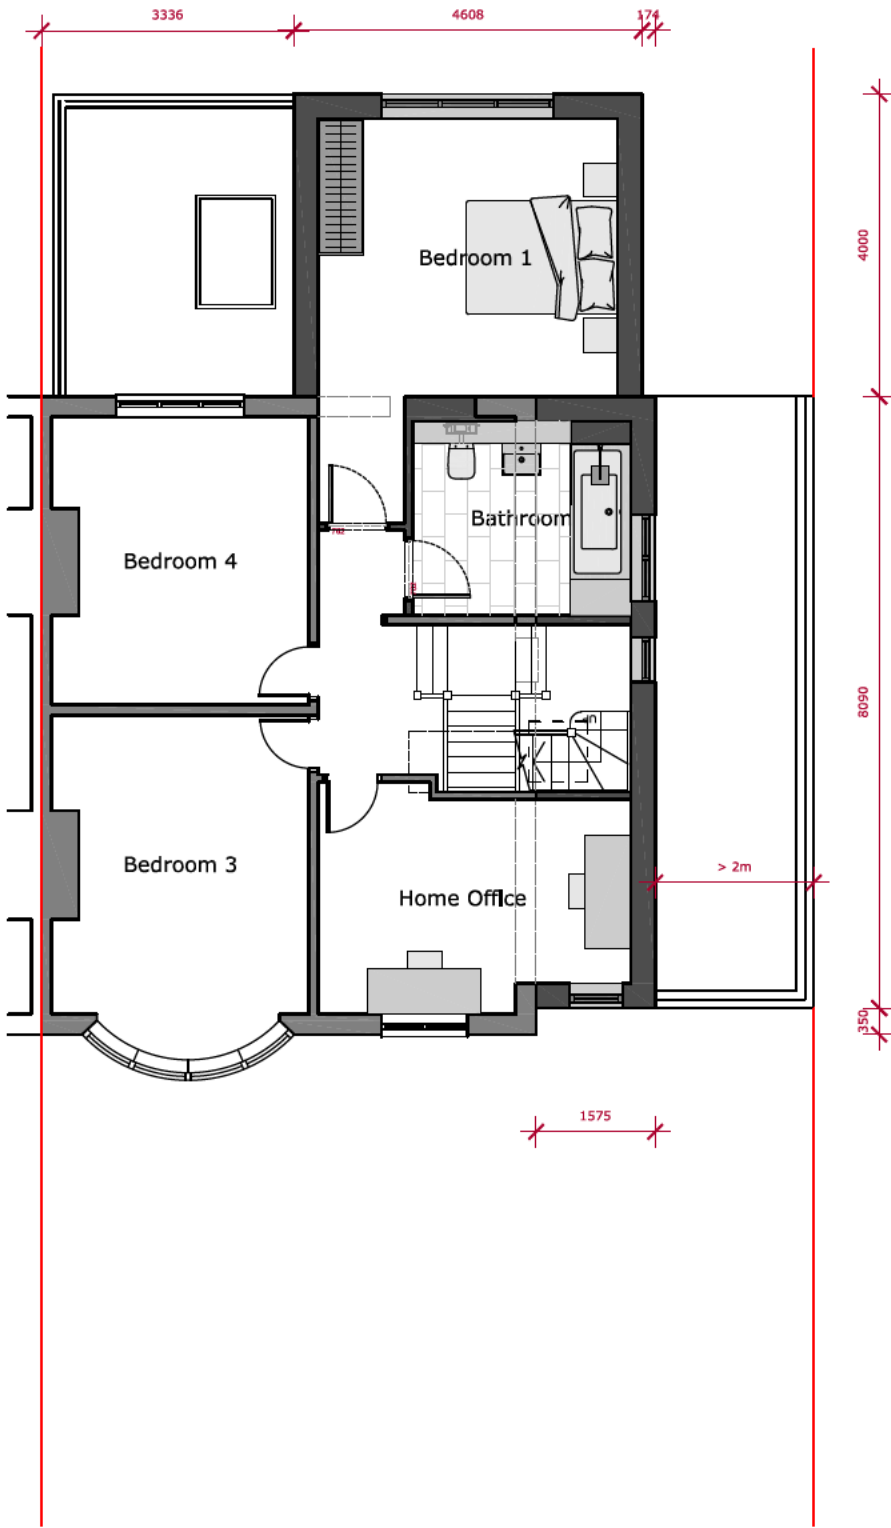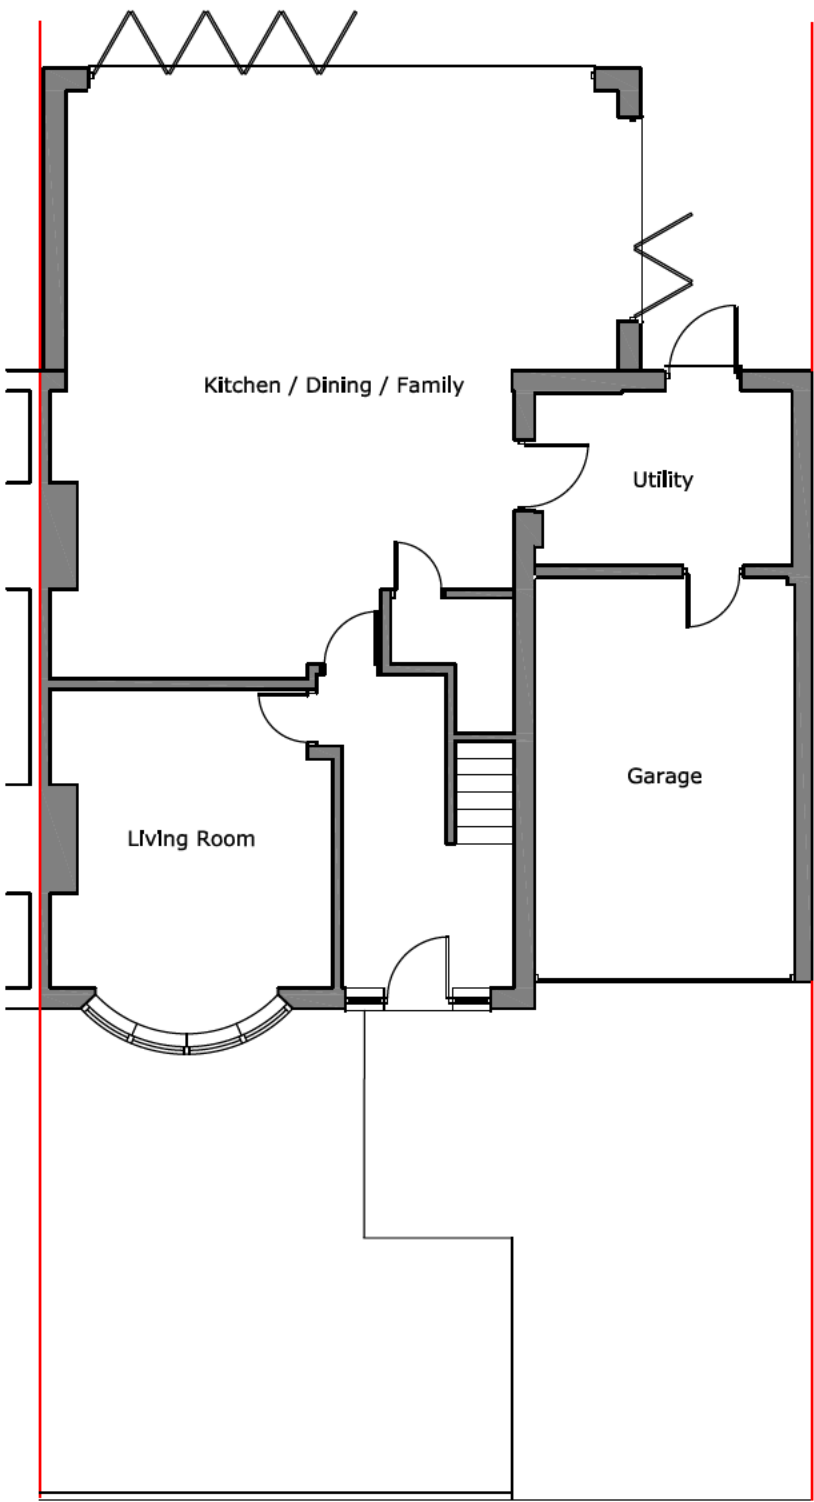




This drawing is a print and must not be scaled from. Use only noted dimensions and check all measurements on site before proceeding with the works. Any queries regarding areas, levels or dimensions must be referred back to the architect. All dimensions of existing buildings to be verified on site.

This drawing is the copyright of [redacted] and shall not be in any way used or reproduced without their prior written consent.

All design and construction is to be in accordance with the Construction Design and Management (CDM) Regulations 2015, and HSE guidance.

Scale bar (m) 1:100

0 1 2 3 4 5

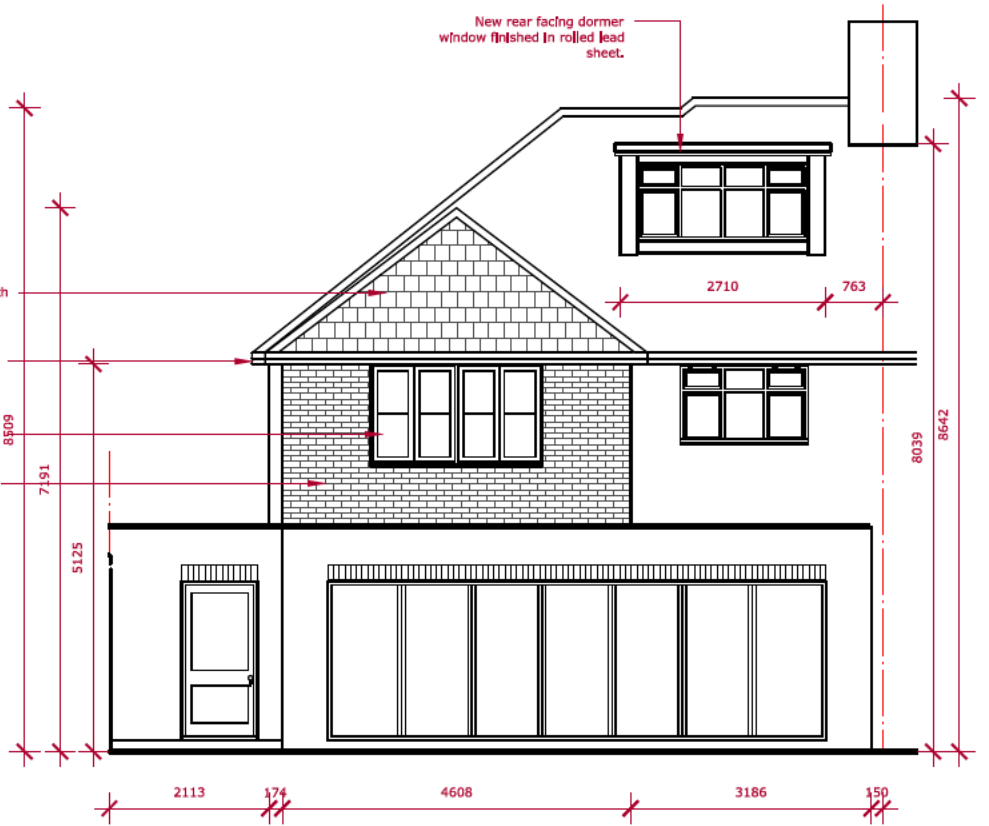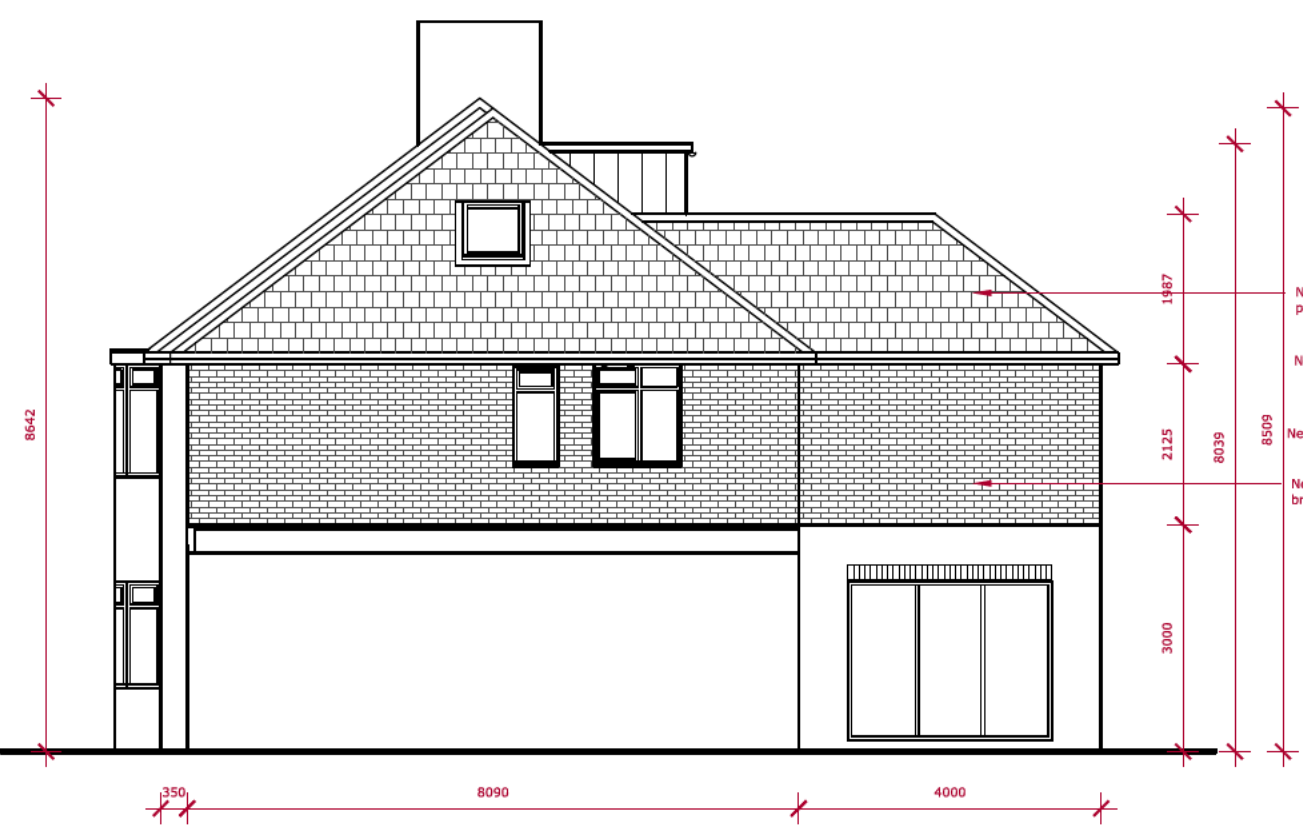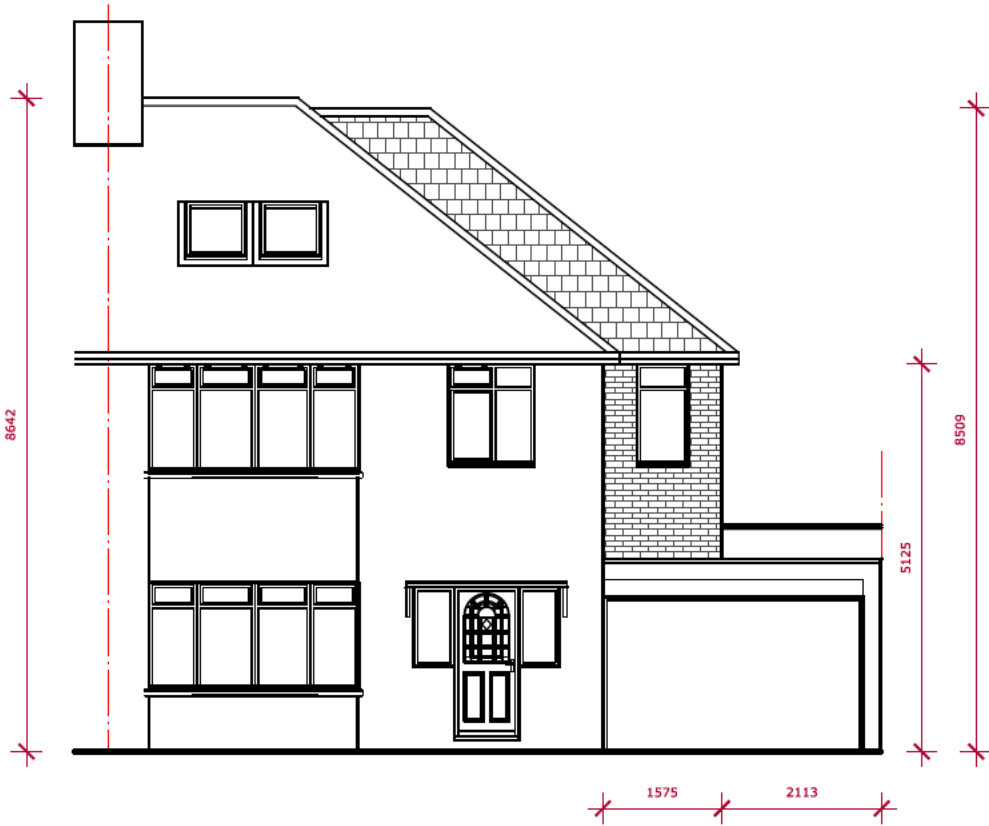

Rev	Date	Notes	By
C	2025.03.31	Dimensions added, as requested.	cf
B	2025.03.21	Dormer updates.	cf
A	2025.02.25	Additional notes added.	cf

FOR PLANNING

Contract:
56 Cowslip Hill
Letchworth Garden City
Hertfordshire
SG6 4EZ

Drawing Title:
Proposed Plans & Elevations


Scale:
1:100
@ A2

Job No:
24264


Date:
February 2025

Drawing No:
PL03


Revision:
C

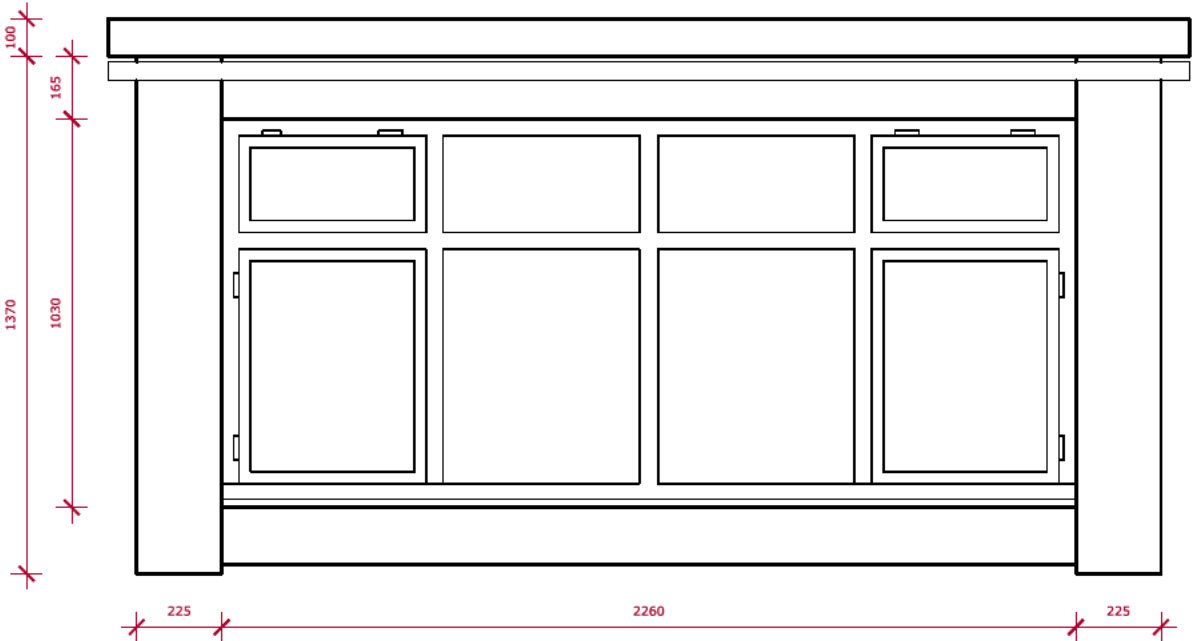

Front Elevation
Scale 1:20

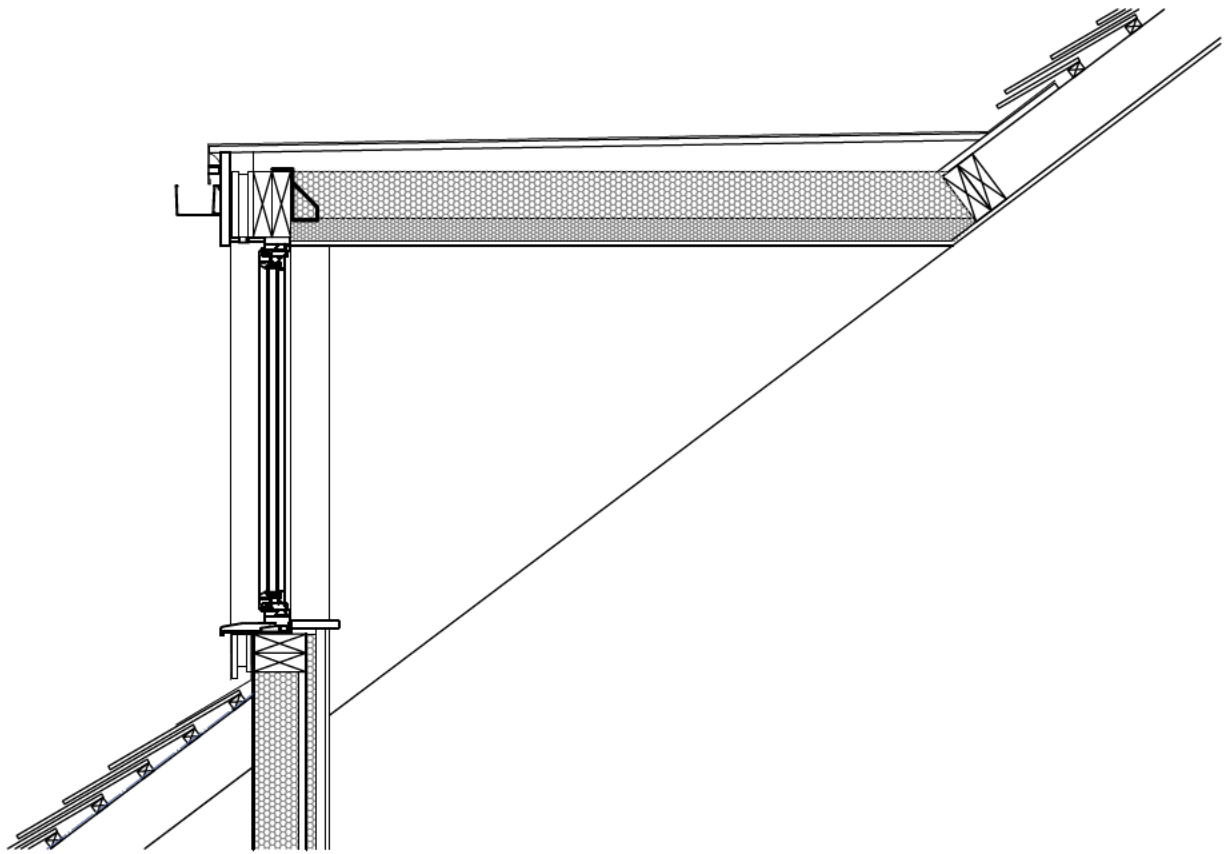

Section
Scale 1:20

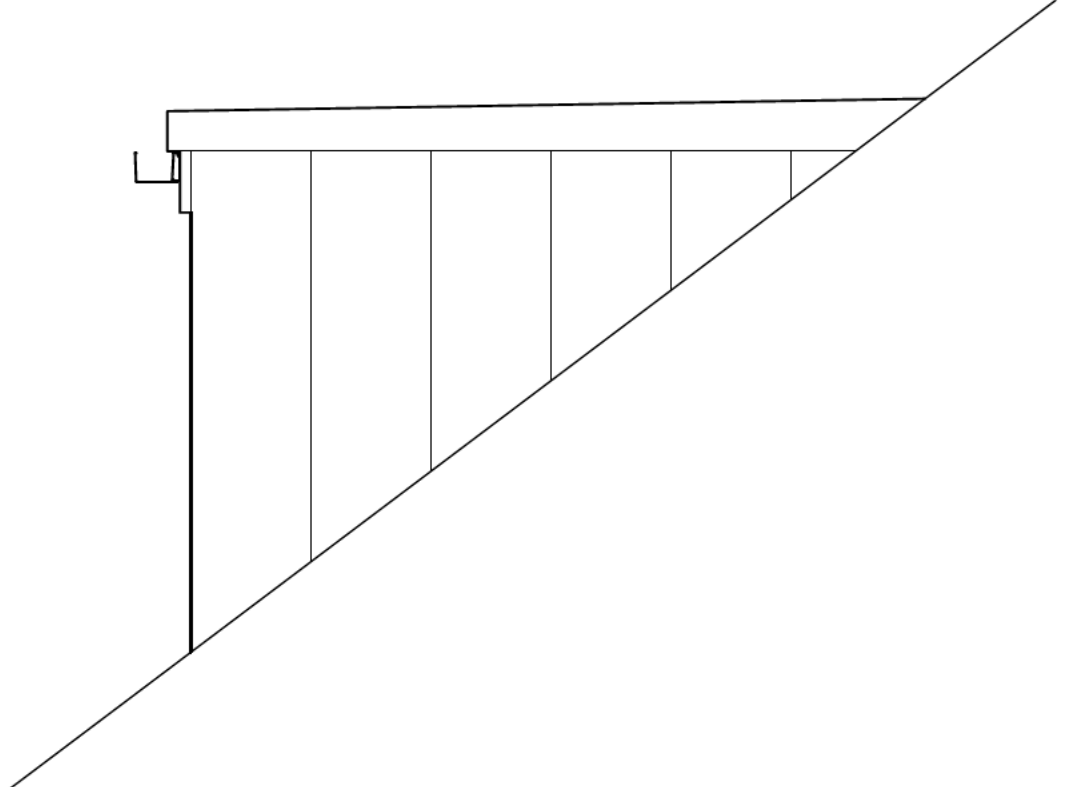


Side Elevation
Scale 1:20

This drawing is a print and must not be scaled from. Use only noted dimensions and check all measurements on site before proceeding with the works. Any queries regarding areas, levels or dimensions must be referred back to [redacted]. All dimensions of existing buildings to be verified on site.

This drawing is the copyright of [redacted] and shall not be in any way used or reproduced without their prior written consent.

All design and construction is to be in accordance with the Construction Design and Management (CDM) Regulations 2015, and HSE guidance.

 

Rev:	Date:	Note:	By:
------	-------	-------	-----

FOR PLANNING

56 Cowslip Hill
Letchworth Garden City
Hertfordshire
SG6 4EZ

Drawing Title:
Proposed Dormer Detail

Scale: 1:20 @ A3	Drawn/check: cf
Job No: 24264	Date: March 2025

Drawing No:	Revision:
PL04	-