



NOTES
 THIS DRAWING IS FOR PLANNING USE ONLY.
 STRUCTURE AND BUILDING CONTROL
 APPROVAL IS REQUIRED BEFORE
 COMMENCEMENT OF ANY BUILDING
 WORKS. DO NOT REPRODUCE THIS
 DRAWING WITHOUT PERMISSION, THIS
 DRAWING IS SUBJECT TO COPYRIGHT .

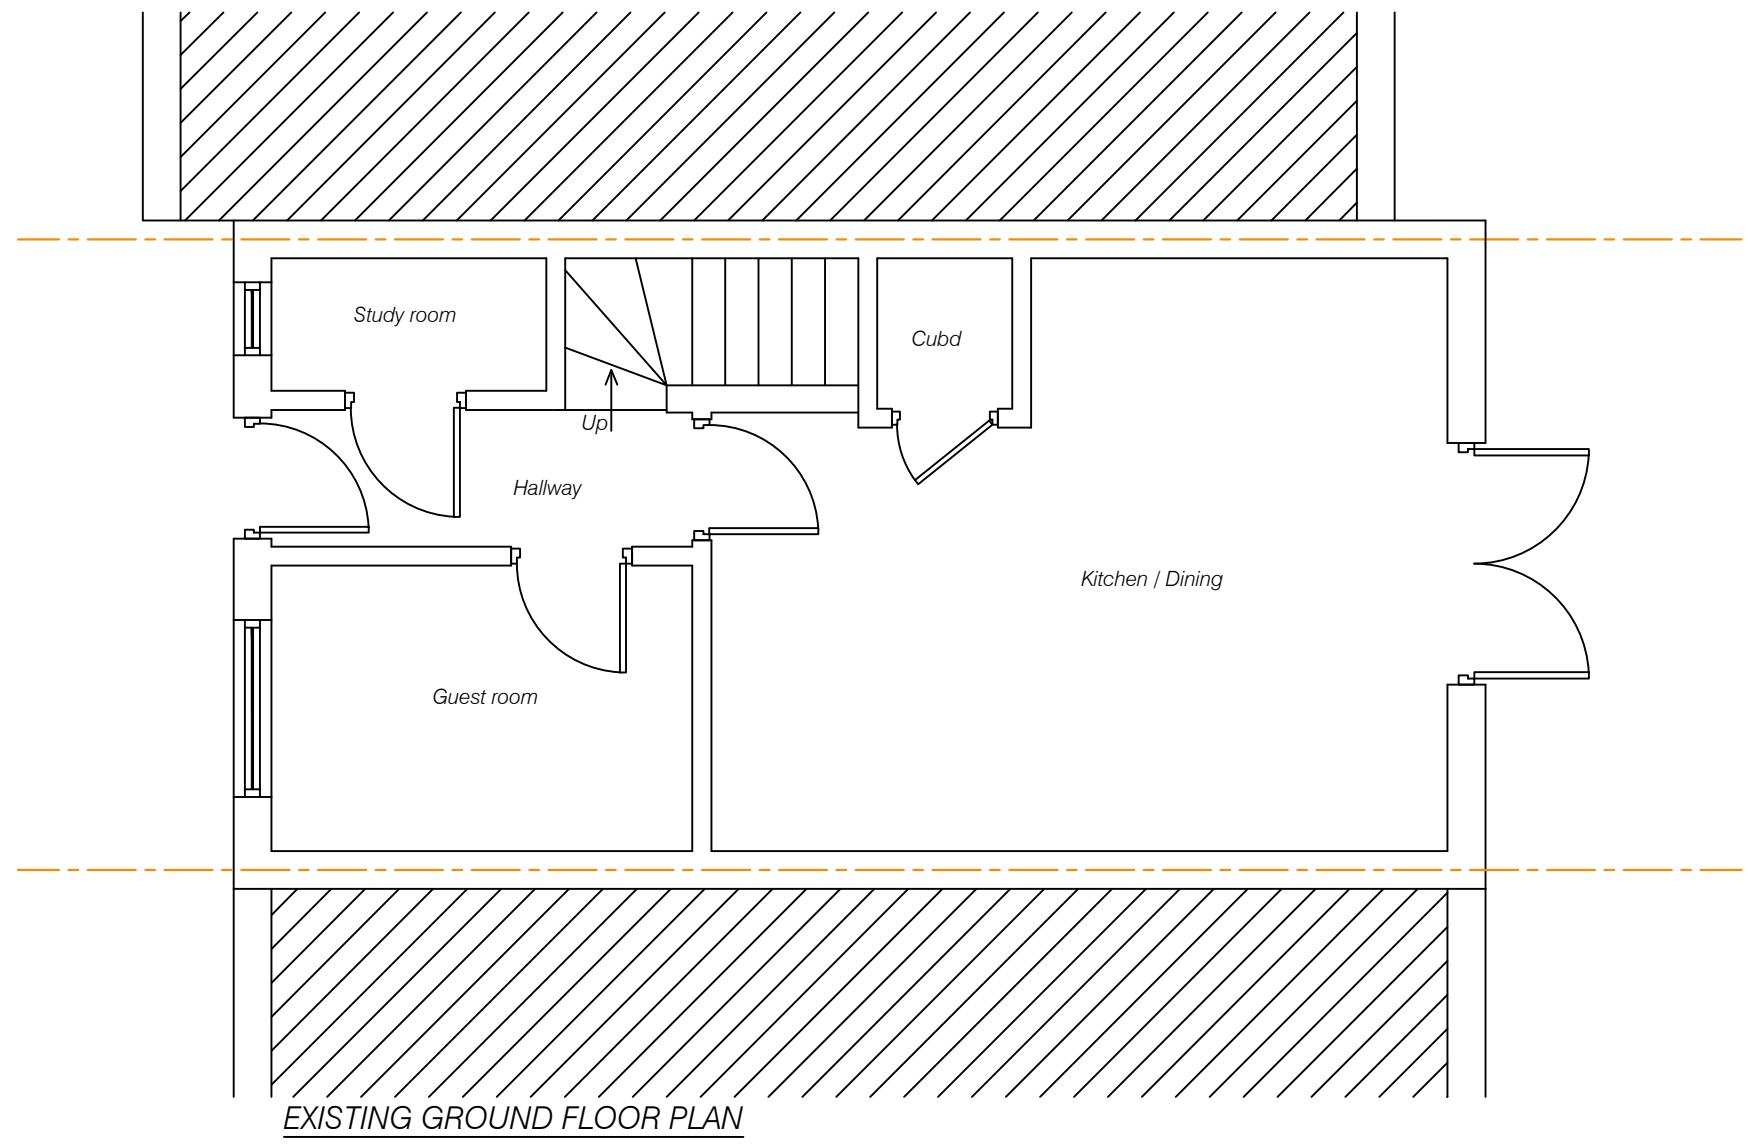


EXISTING GROUND FLOOR PLAN

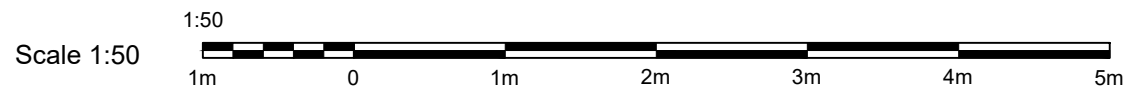

Client			
34 MARTIN WAY, SG6 4XU			
Drawing Title			
EXISTING GROUND FLOOR PLAN			
Scale	Date	Checked	Drawn By
1:50	19/06/2024	AZ	AZ
Drawing Number			Revision
D01			

NOTES
 THIS DRAWING IS FOR PLANNING USE ONLY.
 STRUCTURE AND BUILDING CONTROL
 APPROVAL IS REQUIRED BEFORE
 COMMENCEMENT OF ANY BUILDING
 WORKS. DO NOT REPRODUCE THIS
 DRAWING WITHOUT PERMISSION, THIS
 DRAWING IS SUBJECT TO COPYRIGHT .

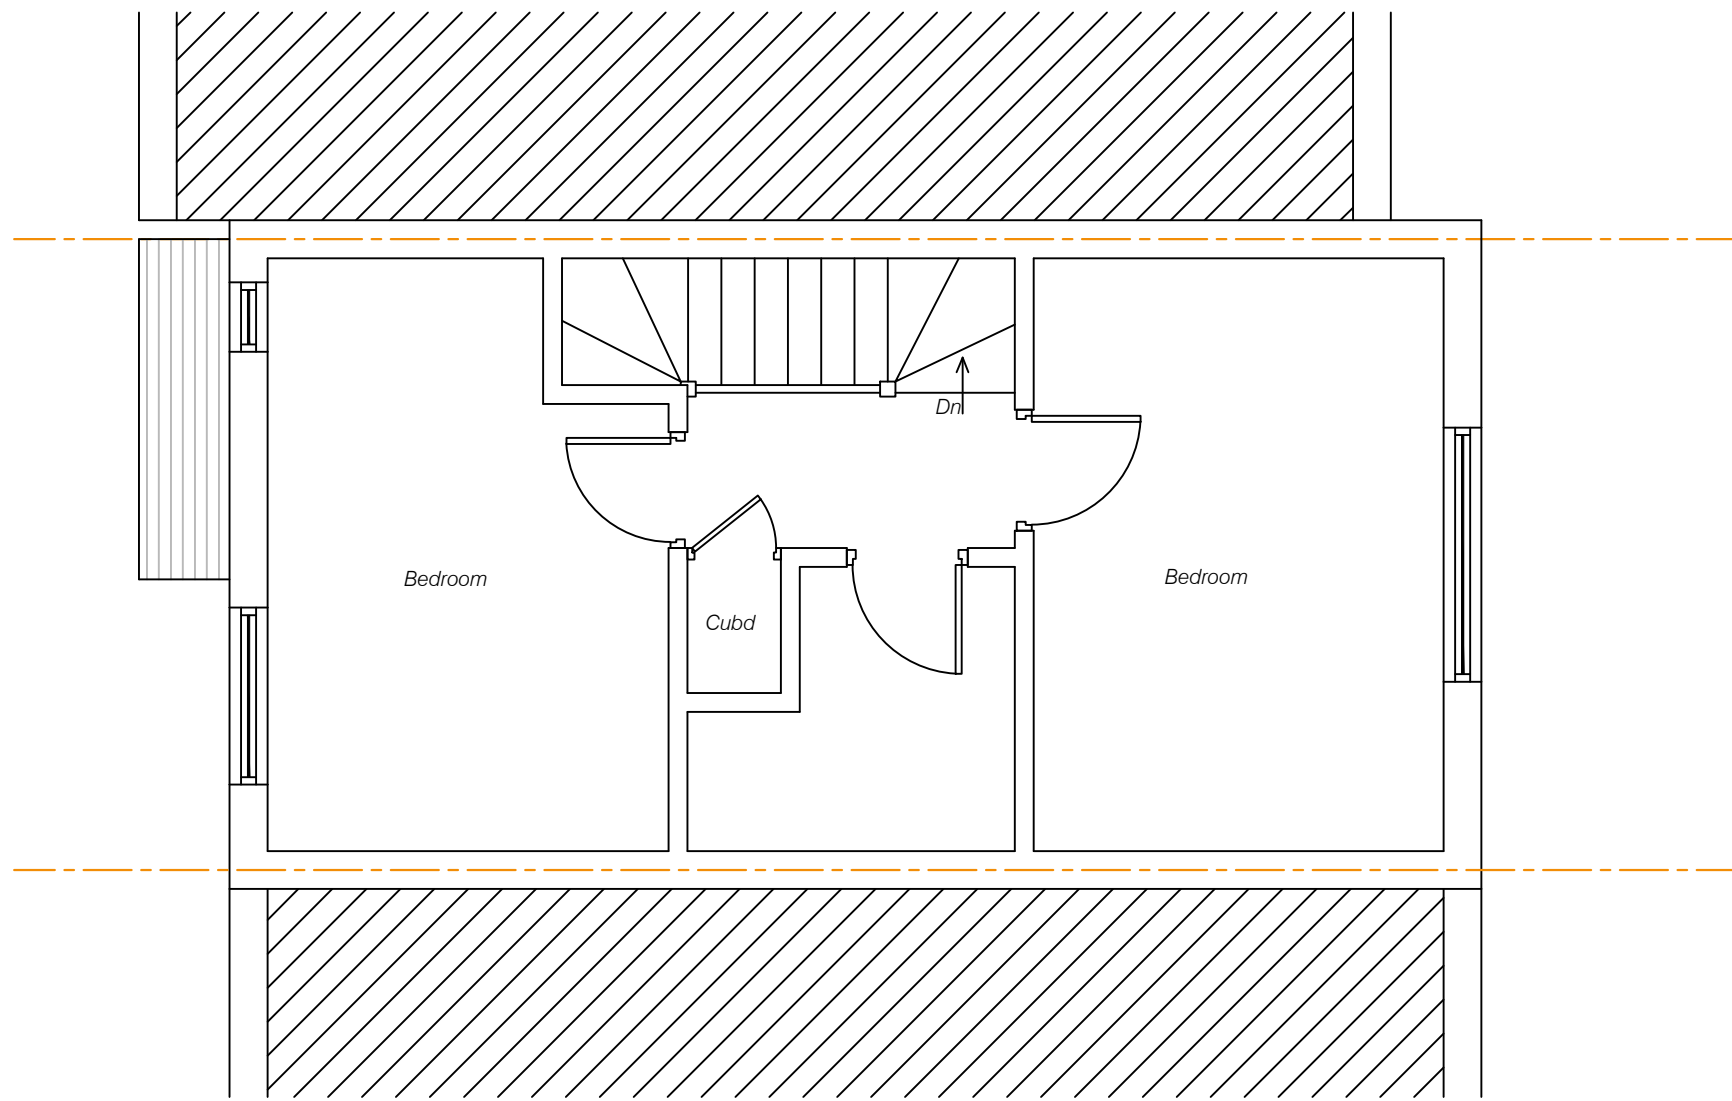


EXISTING FIRST FLOOR PLAN



Client			
34 MARTIN WAY, SG6 4XU			
Drawing Title			
EXISTING FIRST FLOOR PLAN			
Scale	Date	Checked	Drawn By
1:50	19/06/2024	AZ	AZ
Drawing Number			Revision
D02			

NOTES
THIS DRAWING IS FOR PLANNING USE ONLY,
STRUCTURE AND BUILDING CONTROL
APPROVAL IS REQUIRED BEFORE
COMMENCEMENT OF ANY BUILDING
WORKS.DO NOT REPRODUCE THIS
DRAWING WITHOUT PERMISSION, THIS
DRAWING IS SUBJECT TO COPYRIGHT .

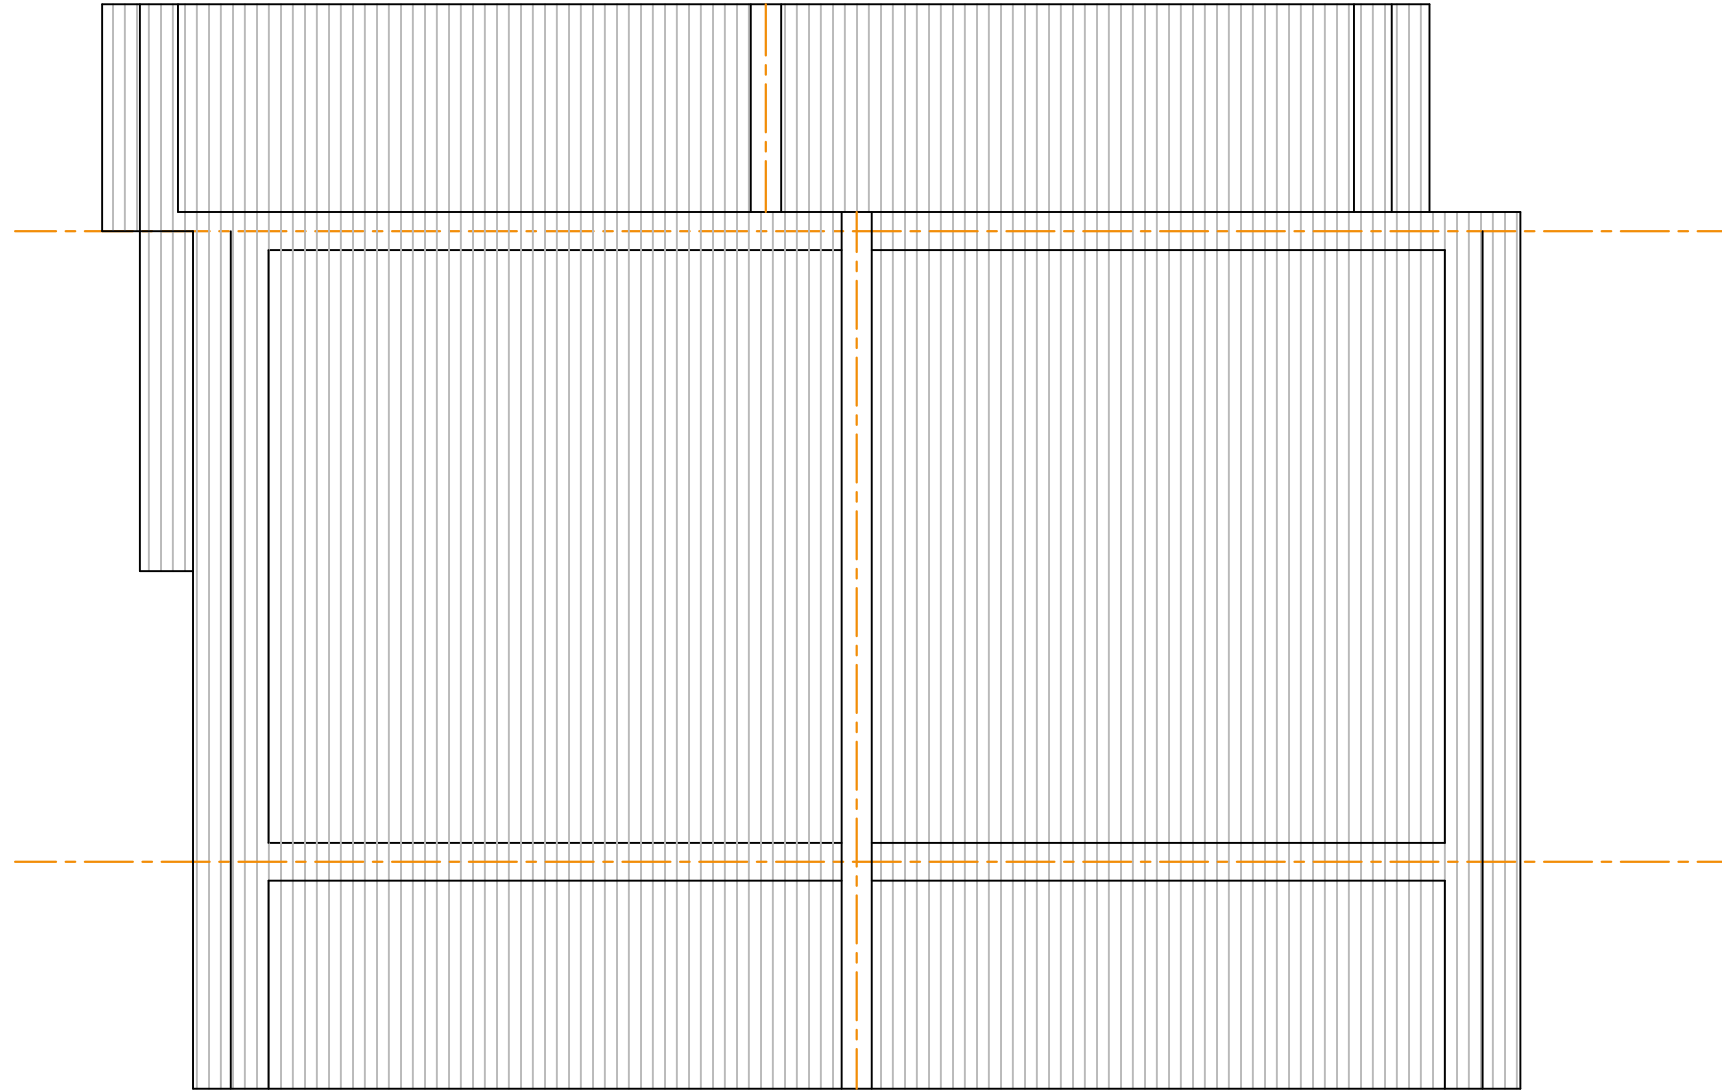


EXISTING ROOF PLAN



Client			
34 MARTIN WAY, SG6 4XU			
Drawing Title			
EXISTING ROOF PLAN			
Scale	Date	Checked	Drawn By
1:50	19/06/2024	AZ	AZ
Drawing Number			Revision
D03			

NOTES
 THIS DRAWING IS FOR PLANNING USE ONLY.
 STRUCTURE AND BUILDING CONTROL
 APPROVAL IS REQUIRED BEFORE
 COMMENCEMENT OF ANY BUILDING
 WORKS. DO NOT REPRODUCE THIS
 DRAWING WITHOUT PERMISSION, THIS
 DRAWING IS SUBJECT TO COPYRIGHT .

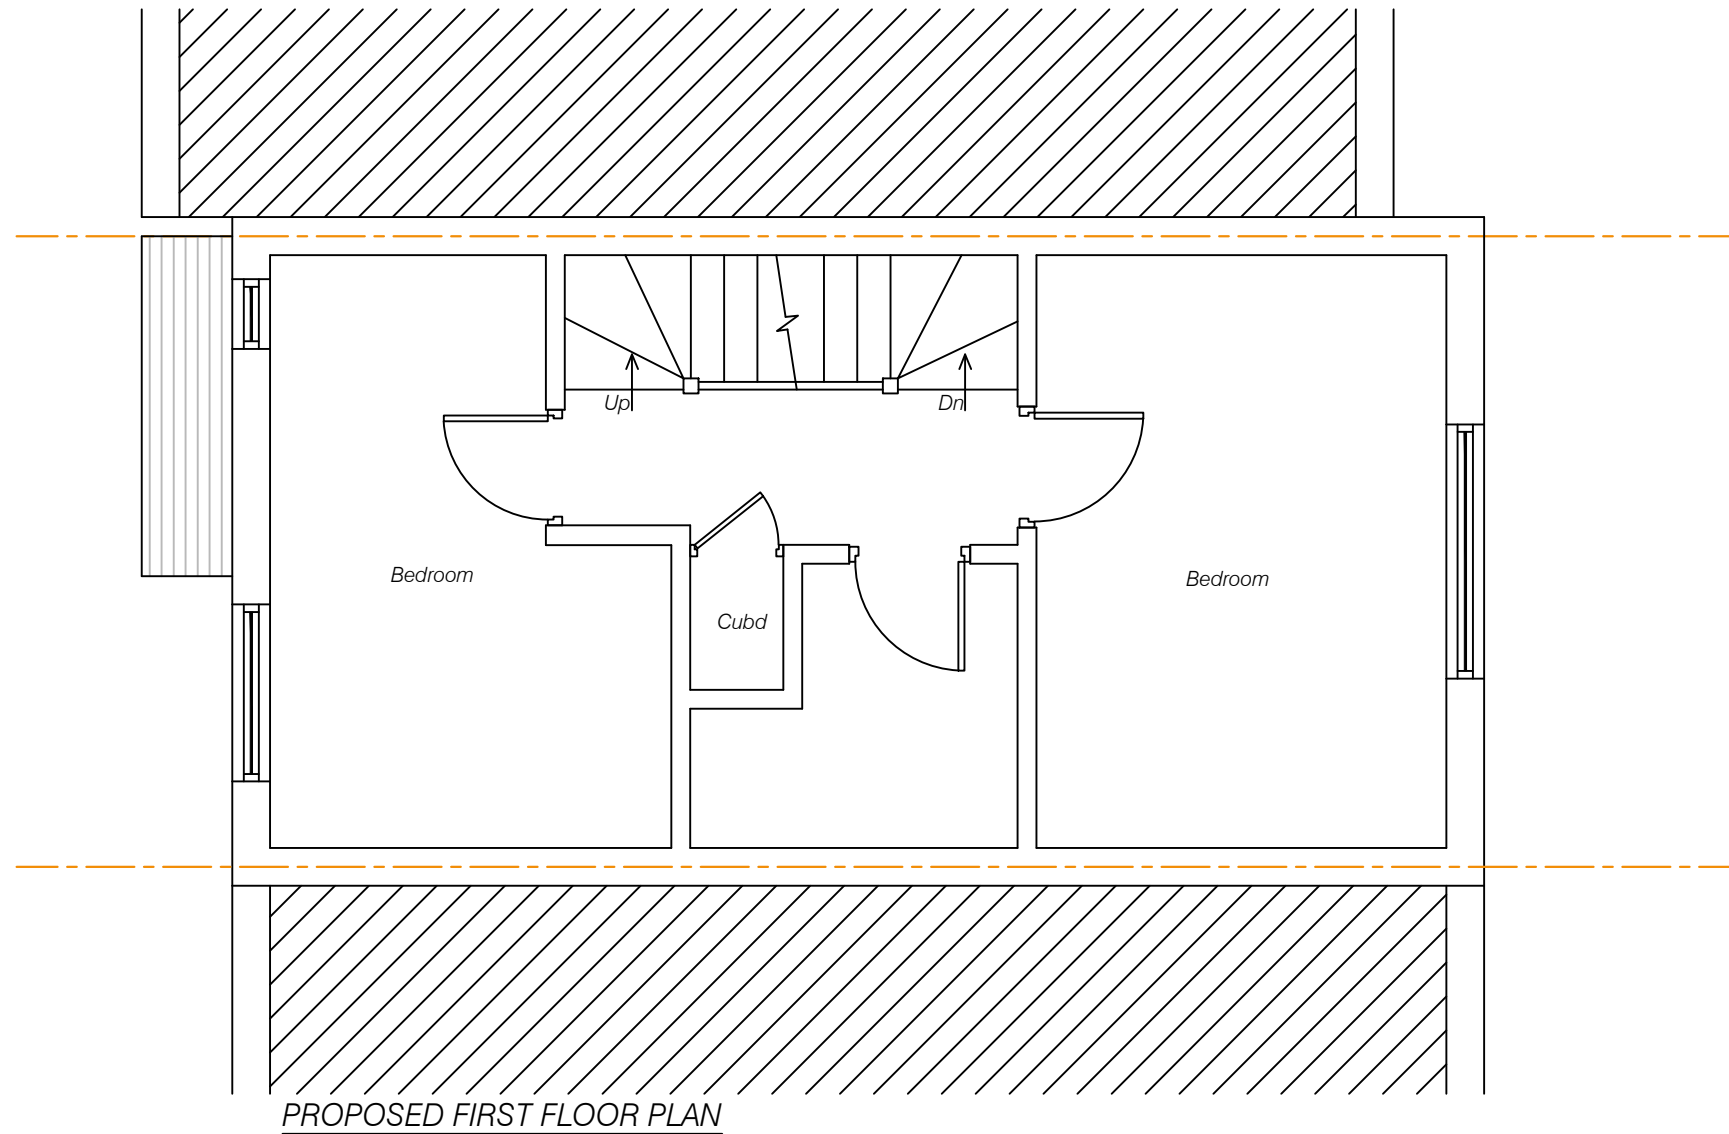


PROPOSED FIRST FLOOR PLAN




Client			
34 MARTIN WAY, SG6 4XU			
Drawing Title			
PROPOSED FIRST FLOOR PLAN			
Scale	Date	Checked	Drawn By
1:50	19/06/2024	AZ	AZ
Drawing Number			Revision
D04			

NOTES
 THIS DRAWING IS FOR PLANNING USE ONLY,
 STRUCTURE AND BUILDING CONTROL
 APPROVAL IS REQUIRED BEFORE
 COMMENCEMENT OF ANY BUILDING
 WORKS. DO NOT REPRODUCE THIS
 DRAWING WITHOUT PERMISSION, THIS
 DRAWING IS SUBJECT TO COPYRIGHT .

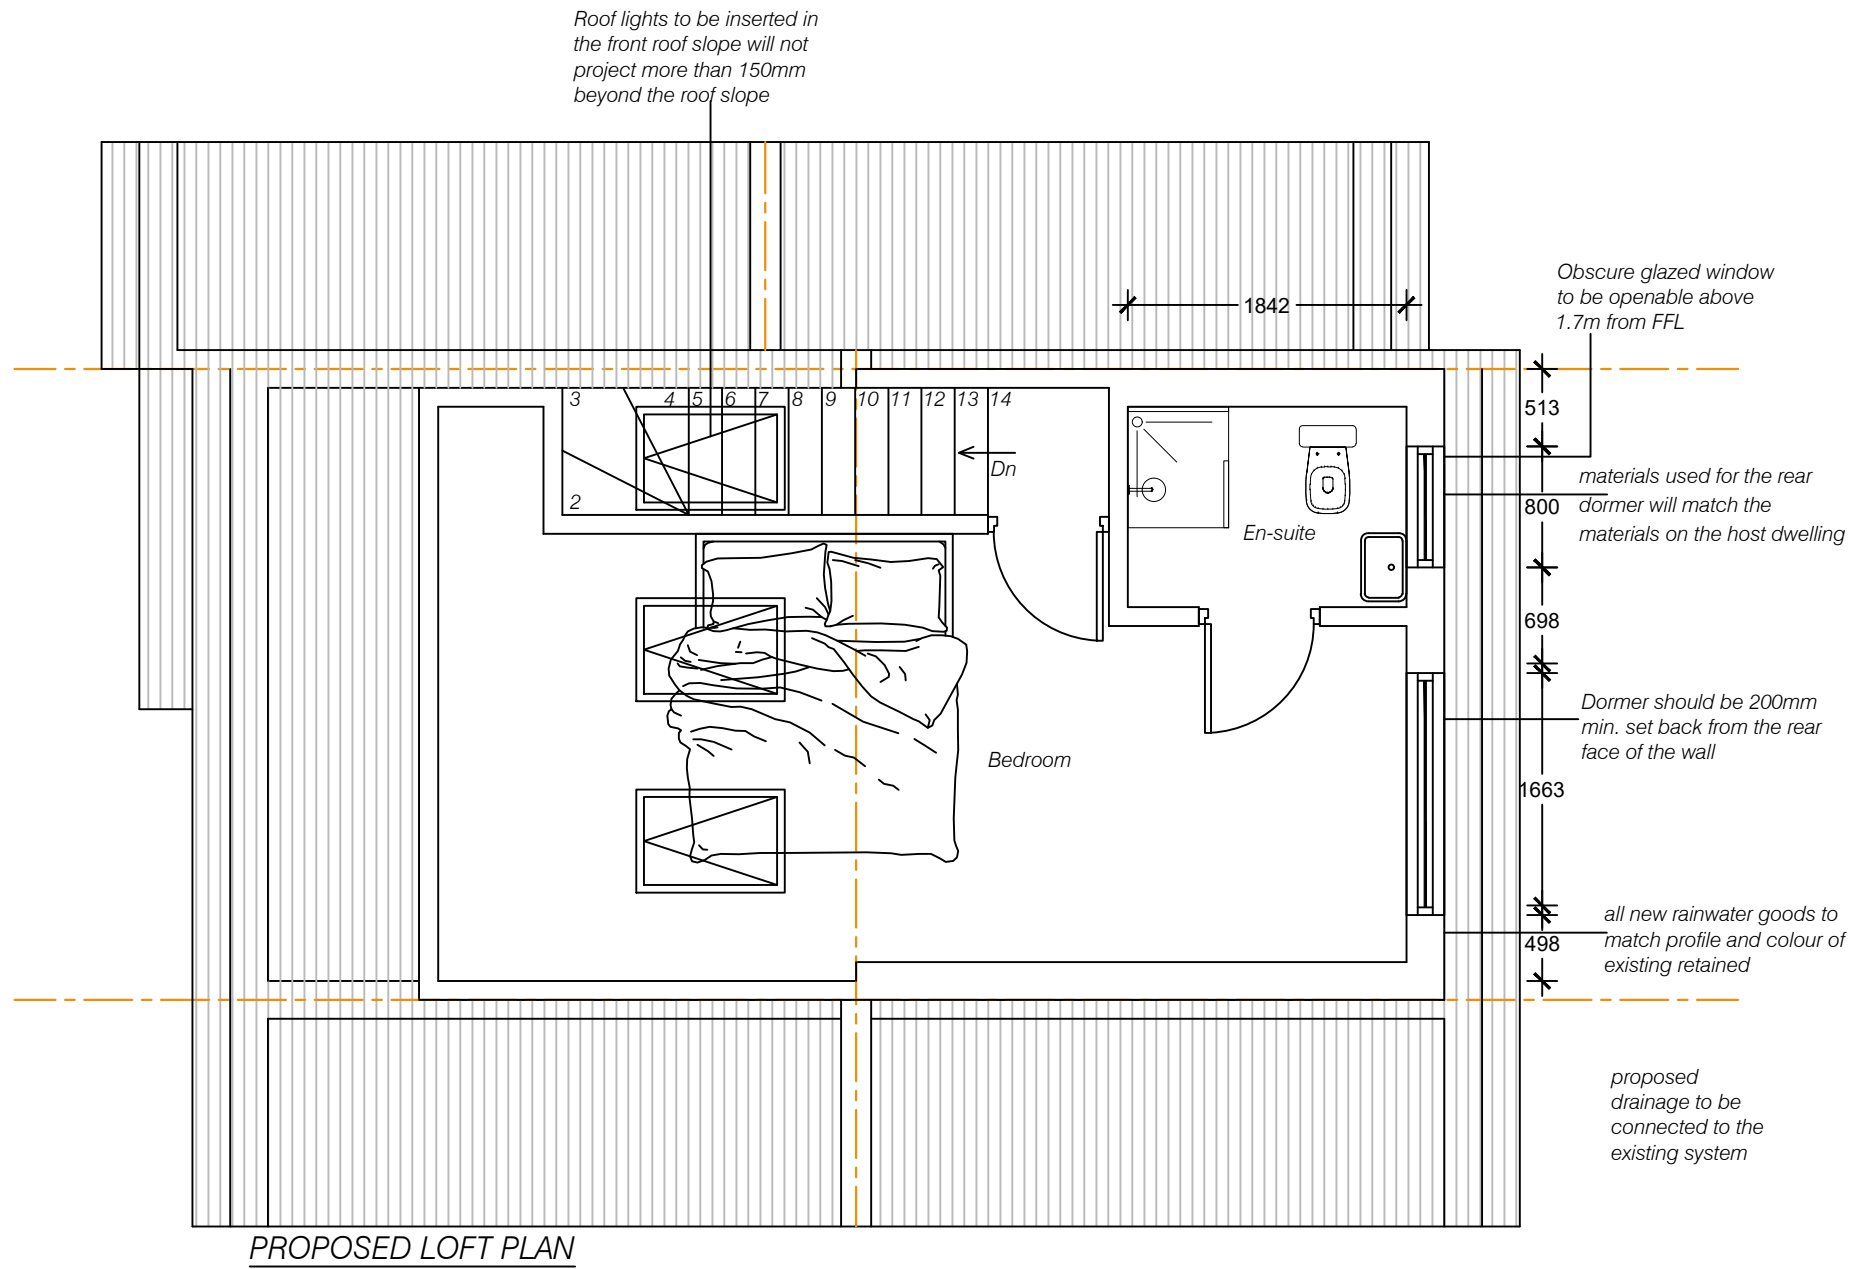

Client			
34 MARTIN WAY, SG6 4XU			
Drawing Title			
PROPOSED LOFT PLAN			
Scale	Date	Checked	Drawn By
1:50	19/06/2024	AZ	AZ
Drawing Number			Revision
D05			

NOTES
 THIS DRAWING IS FOR PLANNING USE ONLY,
 STRUCTURE AND BUILDING CONTROL
 APPROVAL IS REQUIRED BEFORE
 COMMENCEMENT OF ANY BUILDING
 WORKS. DO NOT REPRODUCE THIS
 DRAWING WITHOUT PERMISSION, THIS
 DRAWING IS SUBJECT TO COPYRIGHT .




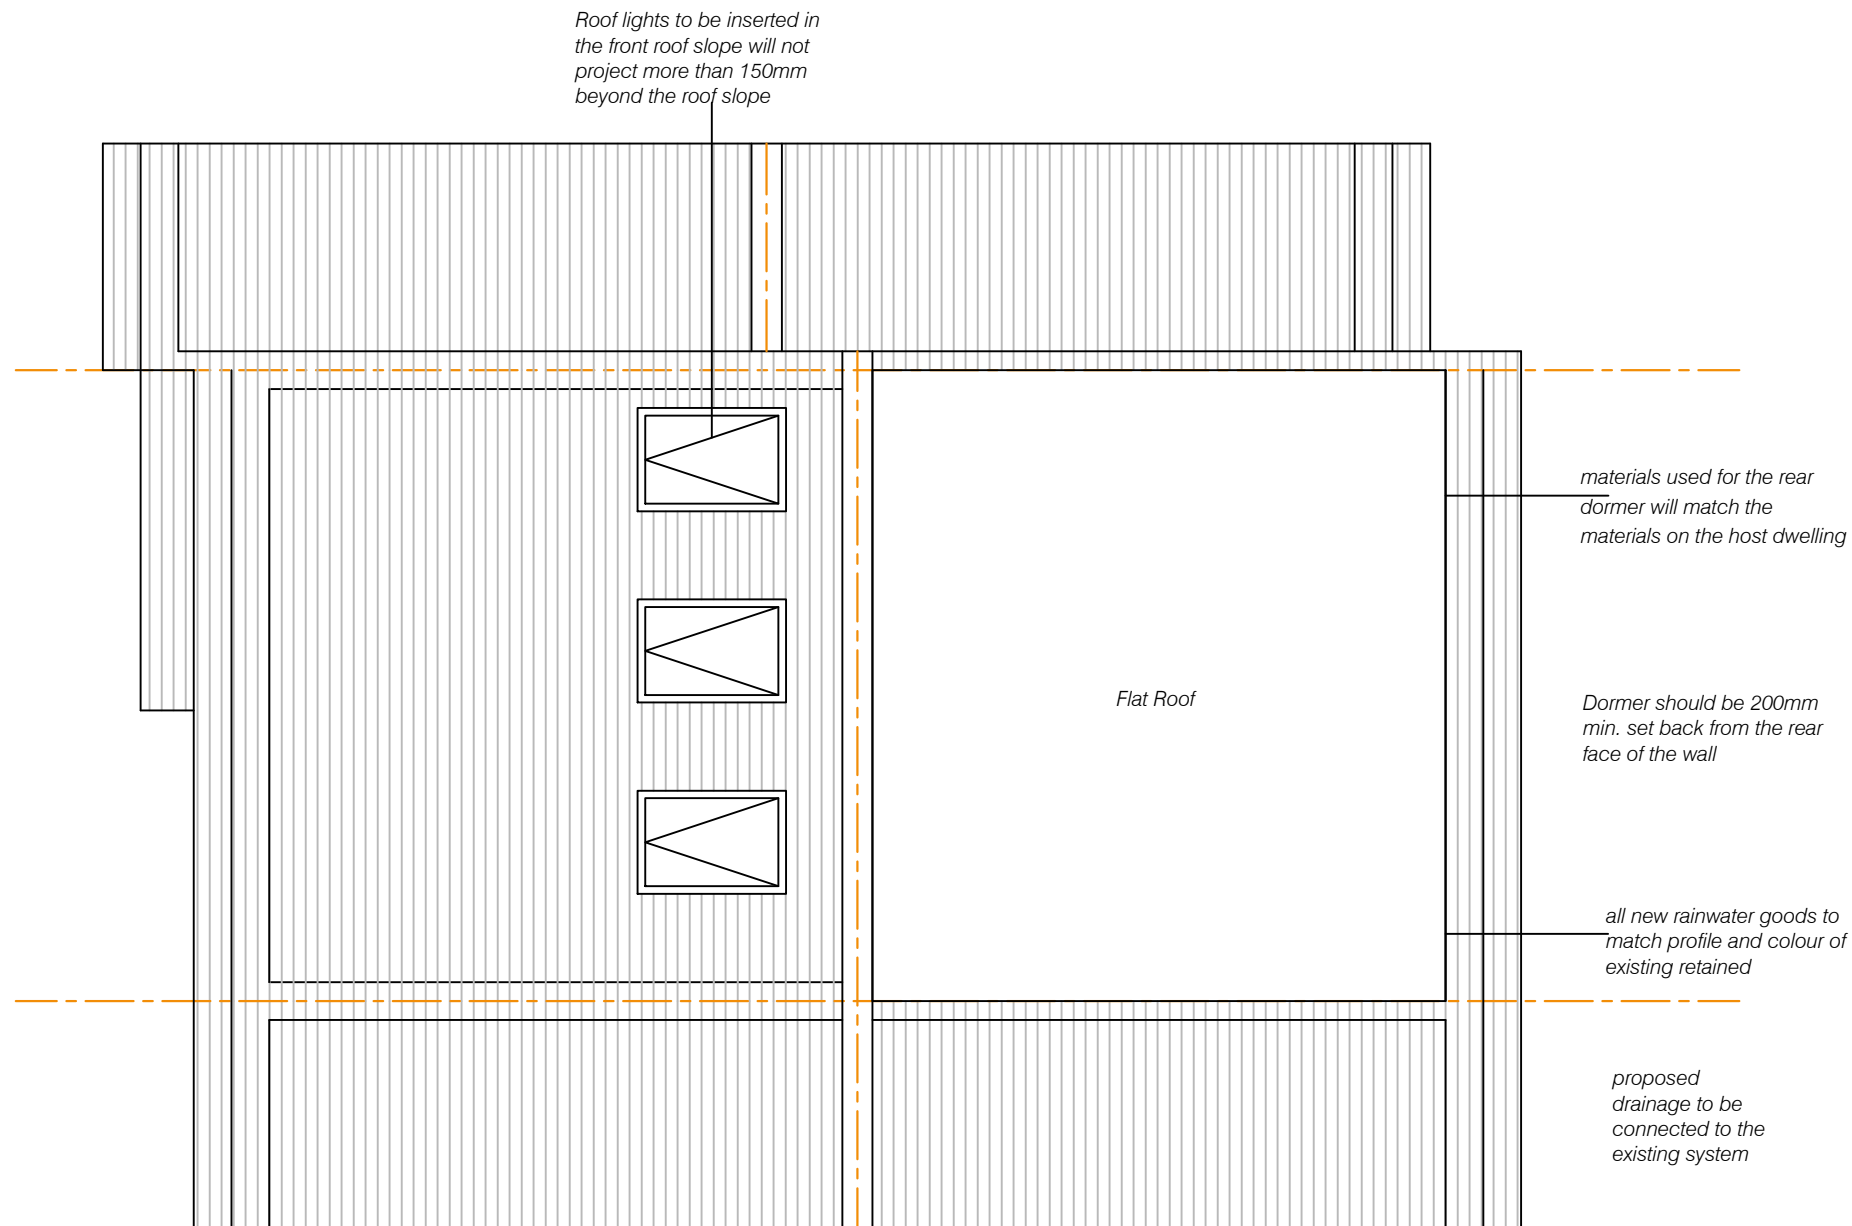


PROPOSED ROOF PLAN






Client			
34 MARTIN WAY, SG6 4XU			
Drawing Title			
PROPOSED ROOF PLAN			
Scale	Date	Checked	Drawn By
1:50	19/06/2024	AZ	AZ
Drawing Number			Revision
D06			

NOTES
 THIS DRAWING IS FOR PLANNING USE ONLY,
 STRUCTURE AND BUILDING CONTROL
 APPROVAL IS REQUIRED BEFORE
 COMMENCEMENT OF ANY BUILDING
 WORKS. DO NOT REPRODUCE THIS
 DRAWING WITHOUT PERMISSION, THIS
 DRAWING IS SUBJECT TO COPYRIGHT .

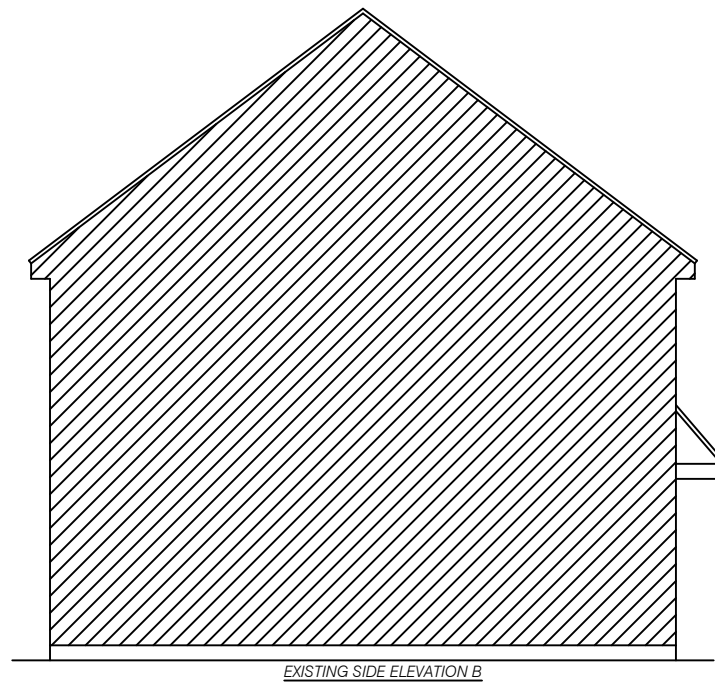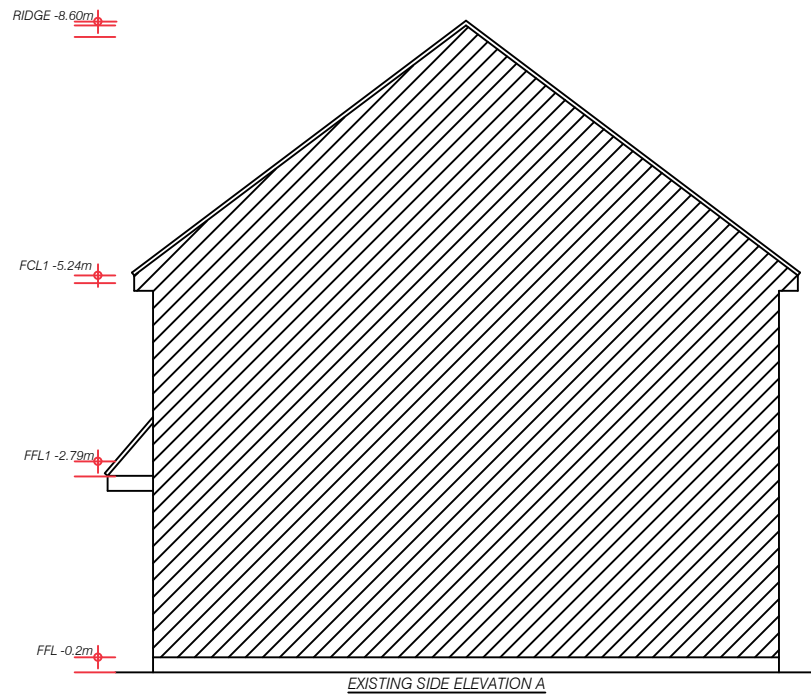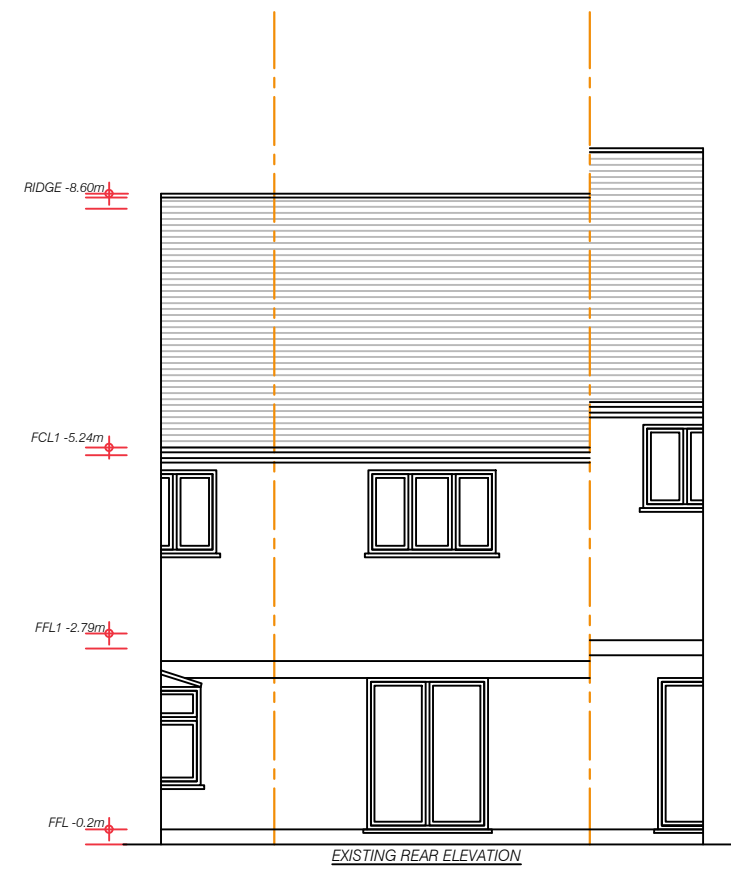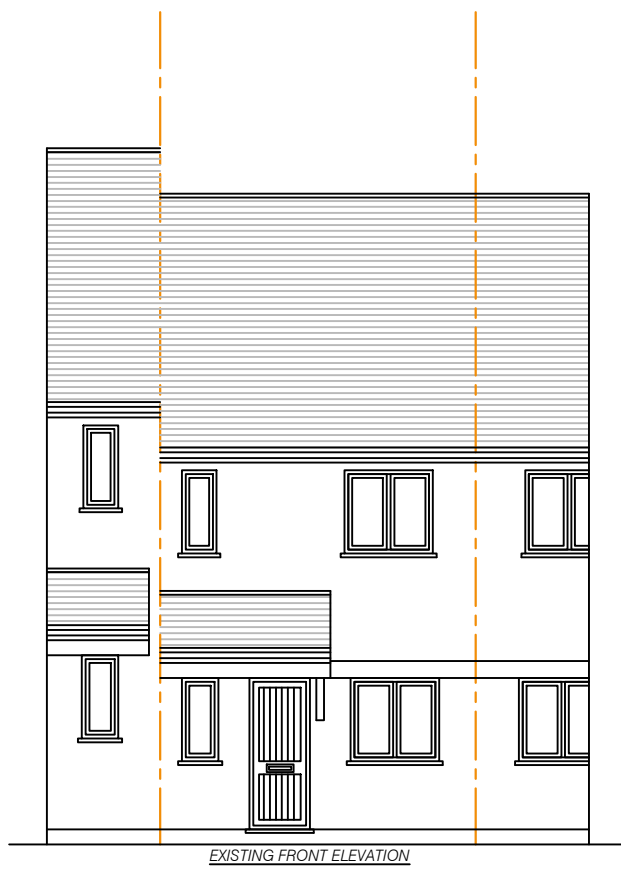


Client			
34 MARTIN WAY, SG6 4XU			
Drawing Title			
EXISTING ELEVATION			
Scale	Date	Checked	Drawn By
1:100	19/06/2024	AZ	AZ
Drawing Number			Revision
D07			

NOTES
 THIS DRAWING IS FOR PLANNING USE ONLY,
 STRUCTURE AND BUILDING CONTROL
 APPROVAL IS REQUIRED BEFORE
 COMMENCEMENT OF ANY BUILDING
 WORKS. DO NOT REPRODUCE THIS
 DRAWING WITHOUT PERMISSION, THIS
 DRAWING IS SUBJECT TO COPYRIGHT .

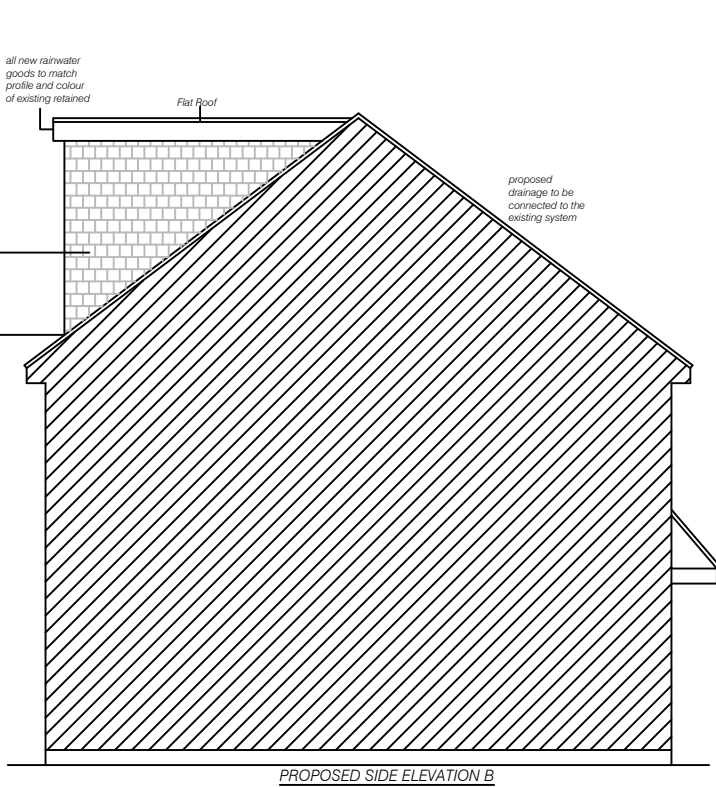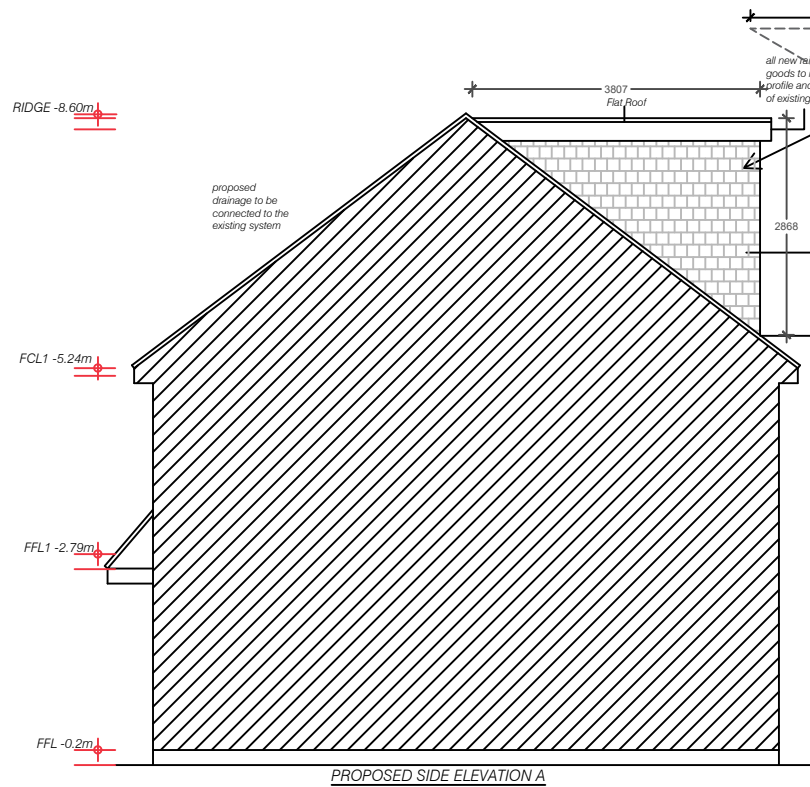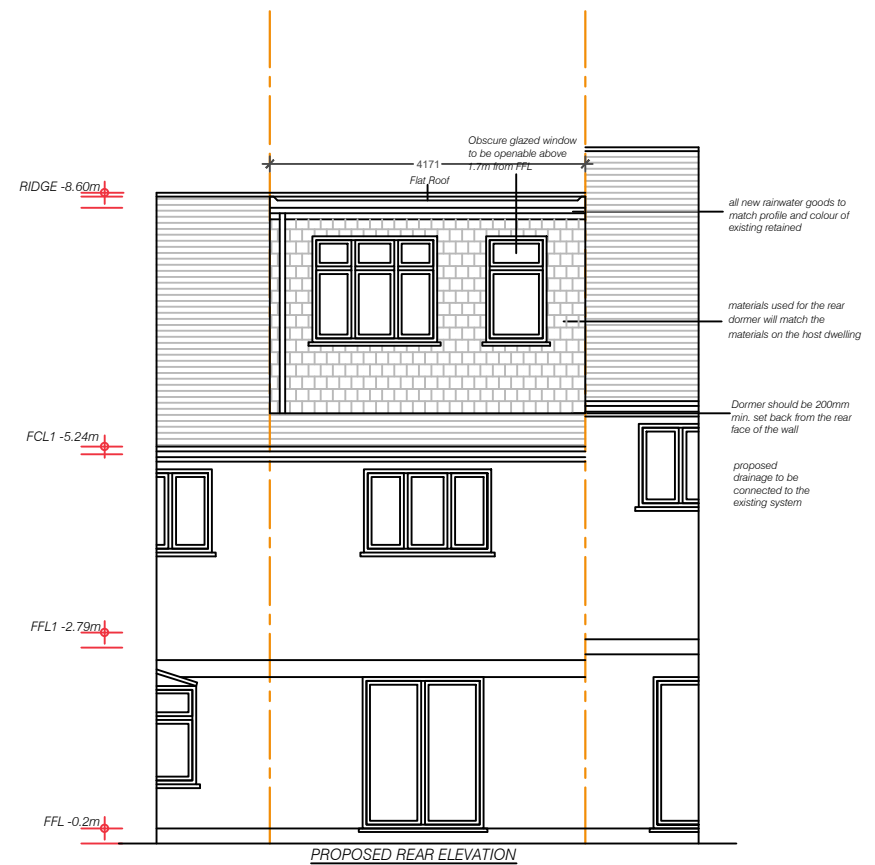

Client			
34 MARTIN WAY, SG6 4XU			
Drawing Title			
PROPOSED ELEVATION			
Scale	Date	Checked	Drawn By
1:100	19/06/2024	AZ	AZ
Drawing Number			Revision
D08			

NOTES
 THIS DRAWING IS FOR PLANNING USE ONLY,
 STRUCTURE AND BUILDING CONTROL
 APPROVAL IS REQUIRED BEFORE
 COMMENCEMENT OF ANY BUILDING
 WORKS. DO NOT REPRODUCE THIS
 DRAWING WITHOUT PERMISSION, THIS
 DRAWING IS SUBJECT TO COPYRIGHT .

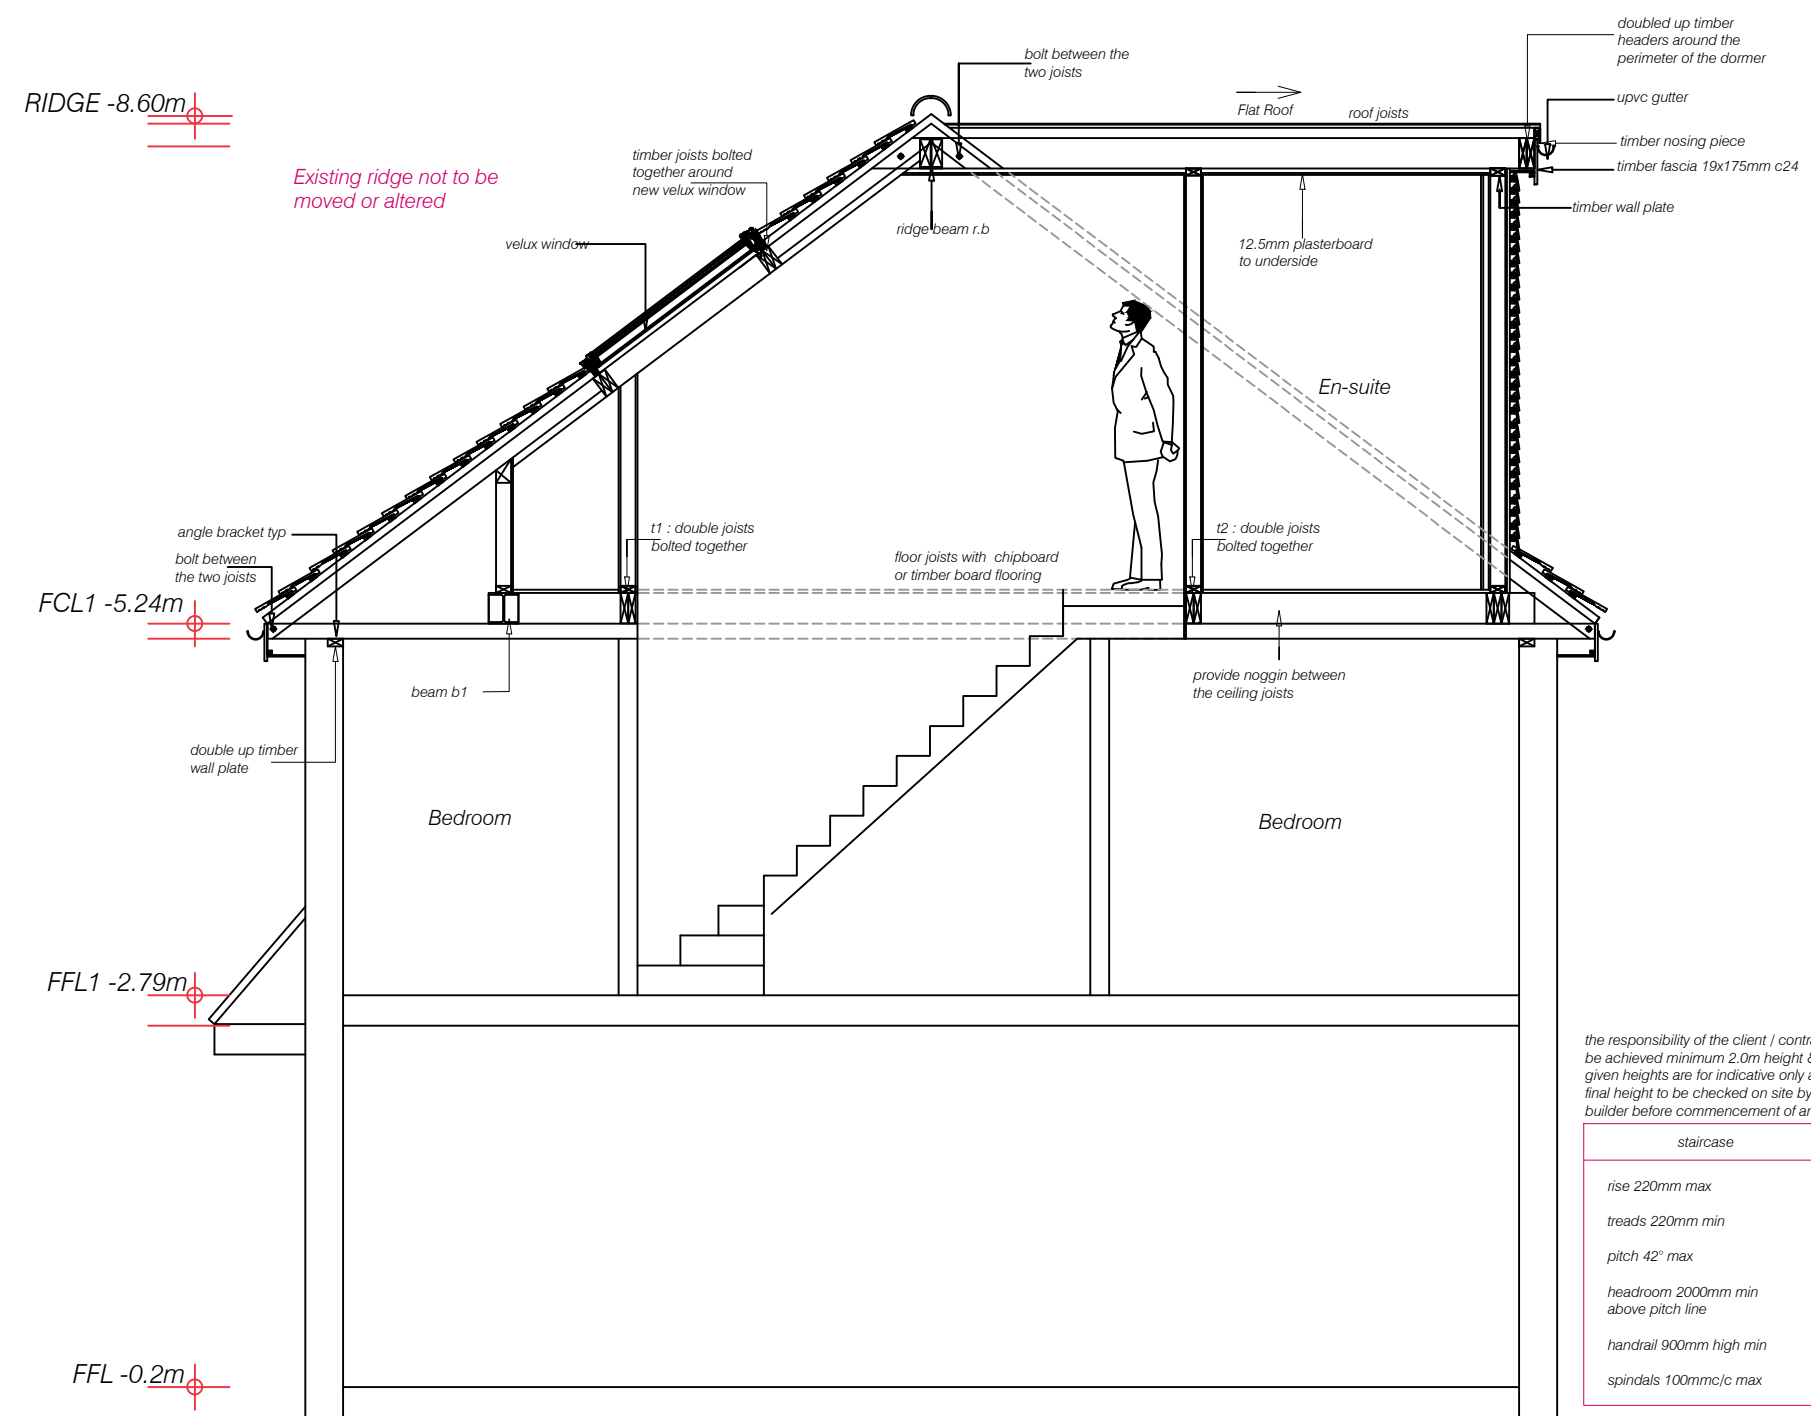

the responsibility of the client / contractor to be achieved minimum 2.0m height & the given heights are for indicative only and the final height to be checked on site by the builder before commencement of any works.



staircase
rise 220mm max
treads 220mm min
pitch 42° max
headroom 2000mm min above pitch line
handrail 900mm high min
spindals 100mm/c max

PROPOSED SECTION AA





Client			
34 MARTIN WAY, SG6 4XU			
Drawing Title			
PROPOSED SECTION AA			
Scale	Date	Checked	Drawn By
1:50	19/06/2024	AZ	AZ
Drawing Number			Revision
D09			

NOTES
THIS DRAWING IS FOR PLANNING USE ONLY,
STRUCTURE AND BUILDING CONTROL
APPROVAL IS REQUIRED BEFORE
COMMENCEMENT OF ANY BUILDING
WORKS.DO NOT REPRODUCE THIS
DRAWING WITHOUT PERMISSION, THIS
DRAWING IS SUBJECT TO COPYRIGHT .

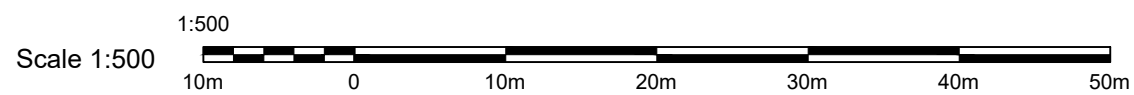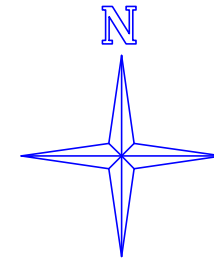

Client			
34 MARTIN WAY, SG6 4XU			
Drawing Title			
BLOCK PLAN			
Scale	Date	Checked	Drawn By
1:500	19/06/2024	AZ	AZ
Drawing Number			Revision
D10			

NOTES
 THIS DRAWING IS FOR PLANNING USE ONLY,
 STRUCTURE AND BUILDING CONTROL
 APPROVAL IS REQUIRED BEFORE
 COMMENCEMENT OF ANY BUILDING
 WORKS.DO NOT REPRODUCE THIS
 DRAWING WITHOUT PERMISSION, THIS
 DRAWING IS SUBJECT TO COPYRIGHT .

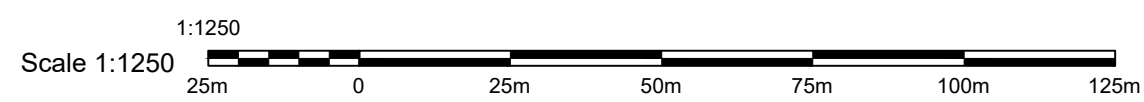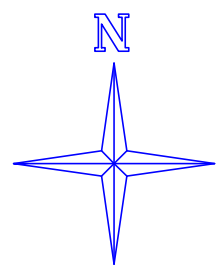

Client			
34 MARTIN WAY, SG6 4XU			
Drawing Title			
LOCATION PLAN			
Scale	Date	Checked	Drawn By
1:1250	19/06/2024	AZ	AZ
Drawing Number			Revision
D11			