


AREA AFFECTED ON PLAN HIGHLIGHTED IN RED

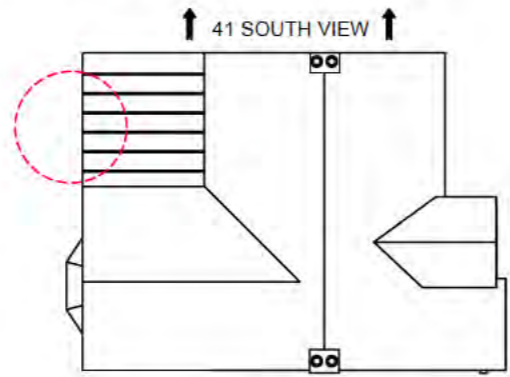

PLAN



REAR



LH SIDE



FRONT




EXISTING VIEW FROM REAR



EXISTING

WHITE UPVC SINGLE DOOR/  
WINDOW COMBINATION

BI-FOLD DOORS (3  
PANEL) FRAME WIDTH TO  
MATCH THE OPENING OF  
BEDROOM WINDOWS  
ABOVE (2400).  
ALUMINUM FRAME  
FINISHED IN WHITE.  
OPENING CONFIG. 3-3-0

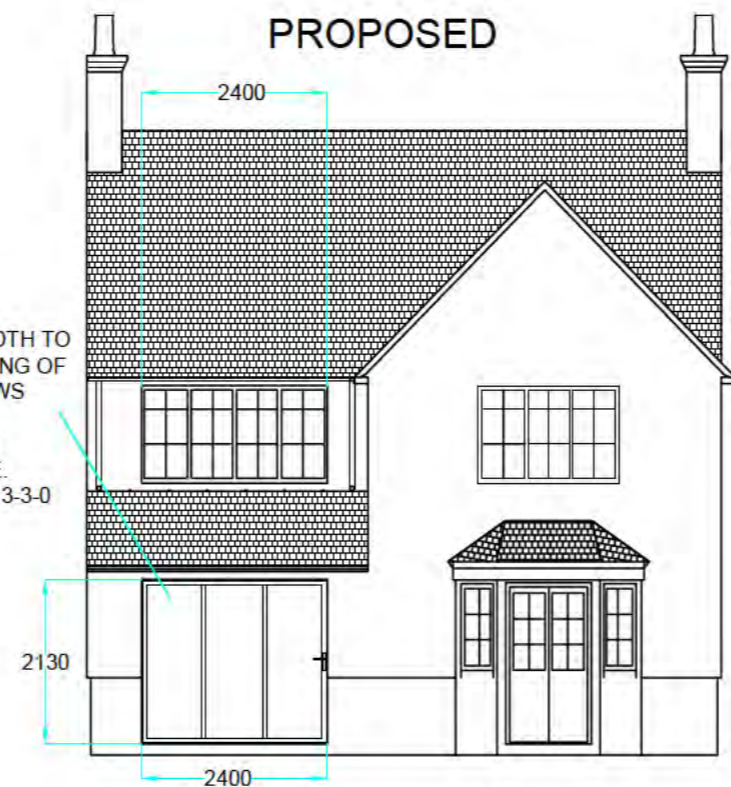

PROPOSED

ALL DIMENSIONS IN MILLIMETERS.  
DO NOT SCALE - IF IN DOUBT, ASK!


THIRD ANGLE PROJECTION

|                |   |        |       |
|----------------|---|--------|-------|
| DRAWN BY:      | CLIENT<br>43 SOUTH VIEW   |        |       |
| DATE: 02/07/24 | DESCRIPTION<br>43 SOUTH VIEW MODIFICATIONS<br>REAR BI-FOLD PROPOSAL |        |       |
| SCALE: 1:100   | 43SV001   | SHEETS | ISSUE |
| SHEET: A3      |   | 10F 2  | A     |
| JOB No: N/A    |   |        |       |


**APPLICATION OUTLINE**

CONVERSION OF GARAGE LOCATED TO THE REAR LEFT HAND SIDE OF THE HOUSE, INCLUDING:


- CHANGE OF USE FROM GARAGE TO RESIDENTIAL / SOCIAL SPACE
- EXISTING GARAGE DOORS TO REMAIN WITH OPENING BLOCKED UP INTERNALLY.
- REMOVAL OF EXISTING SIDE WINDOW (GARDEN FACING) AND THE INSTALLATION OF BI-FOLD DOORS.
- INSTALLATION OF TWO NUMBER ROOF LIGHTS

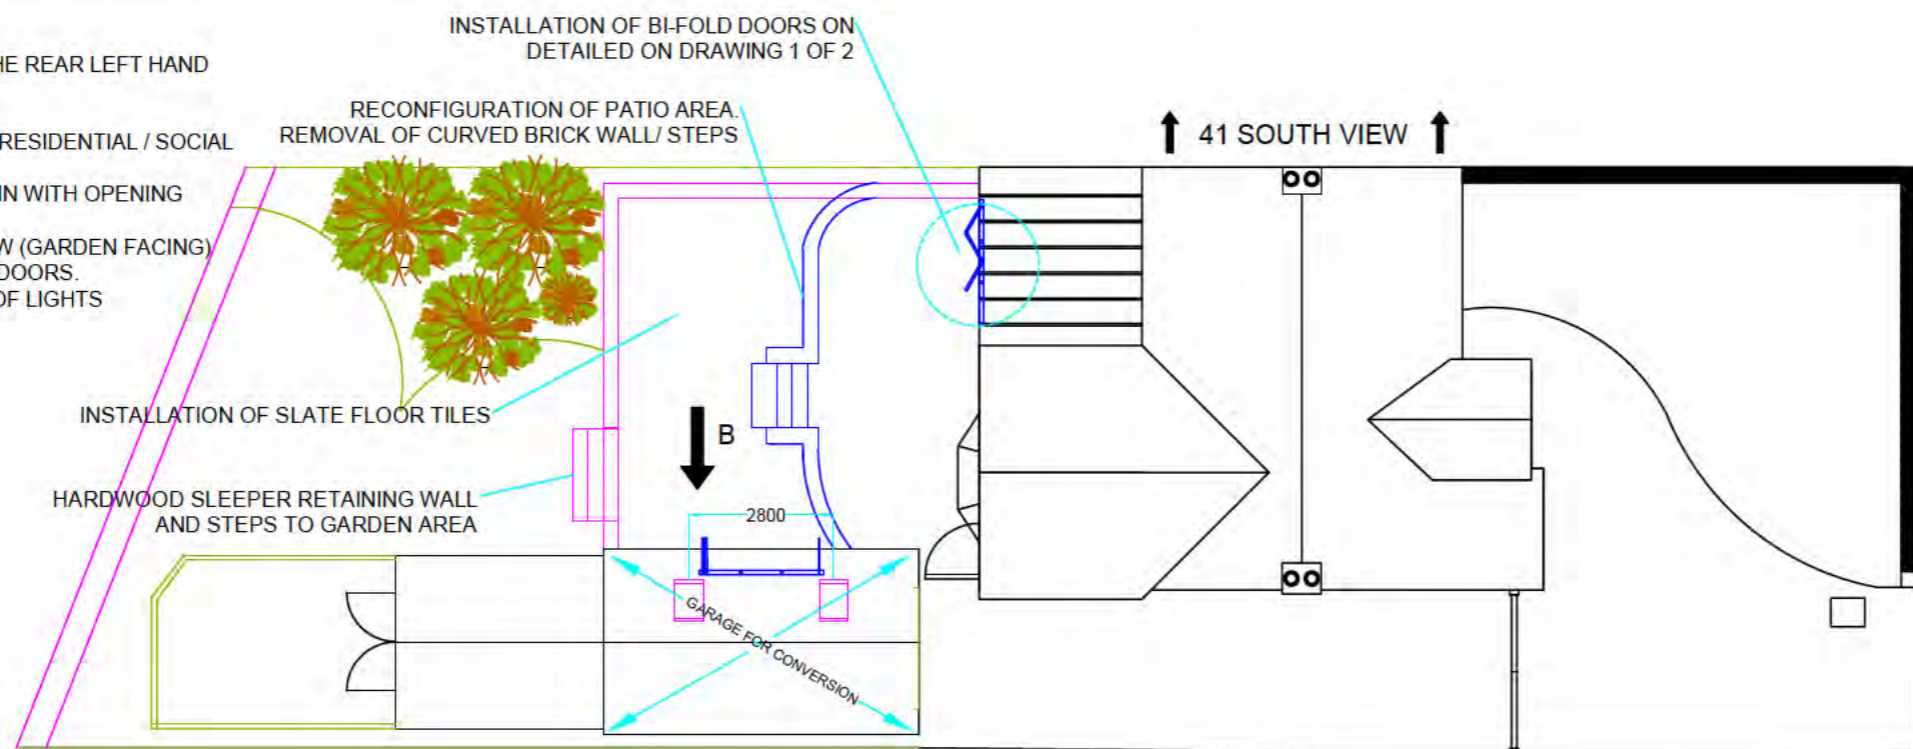

REAR VIEW

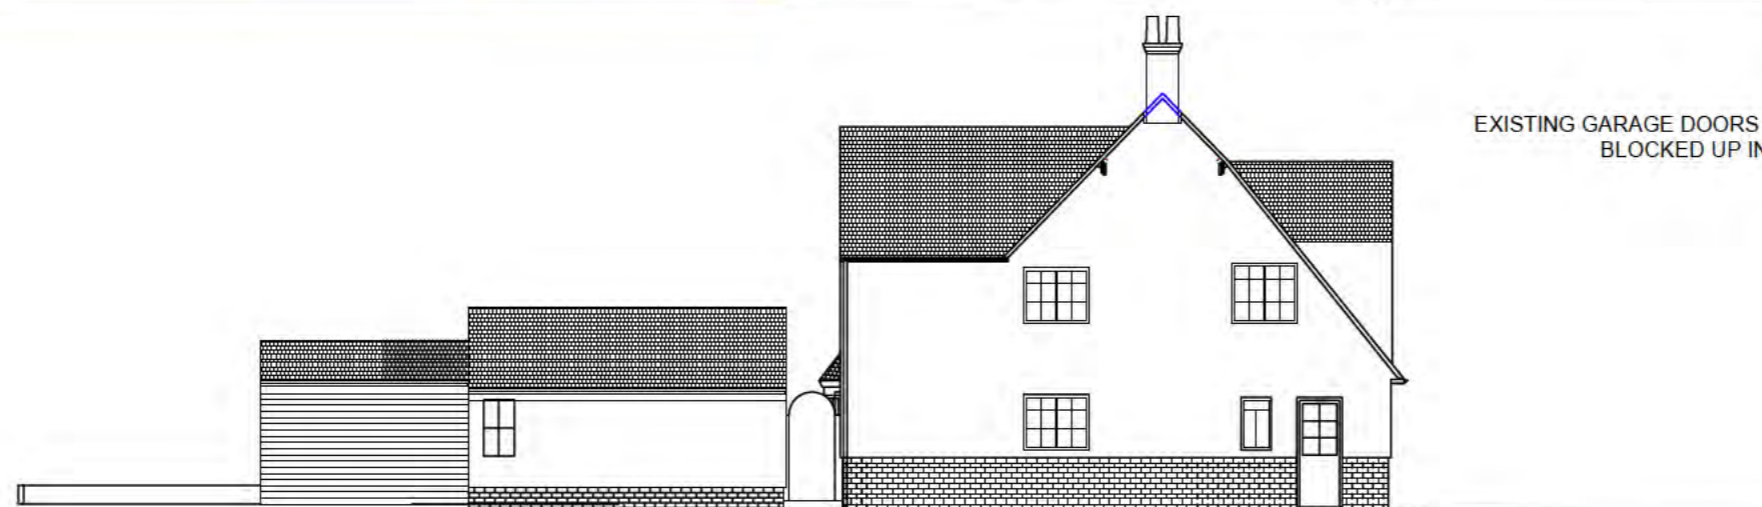


SIDE VIEW

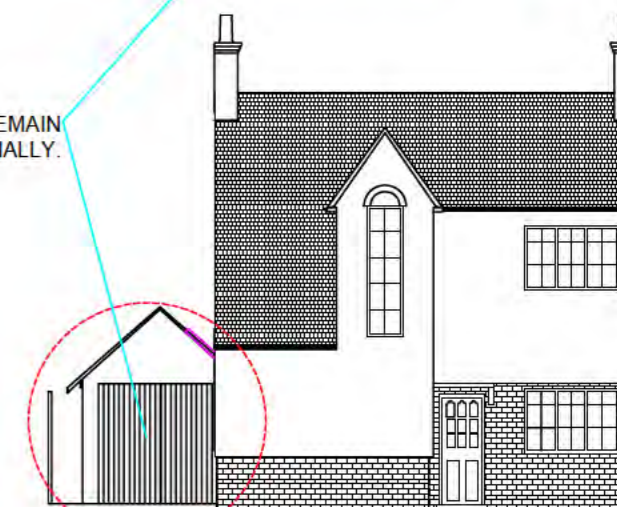


FRONT VIEW

EXISTING GARAGE DOORS TO REMAIN BLOCKED UP INTERNALLY.

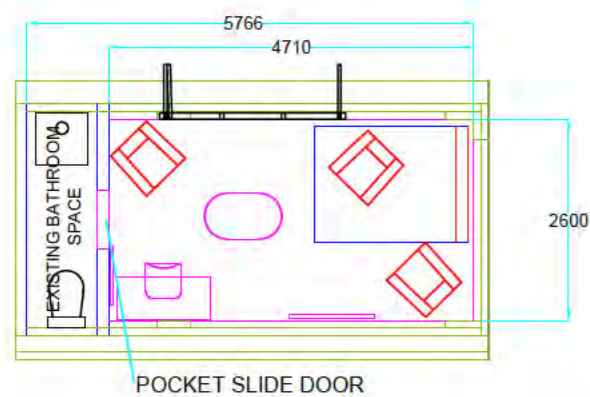

FLOOR PLAN (SCALE X 1.5)

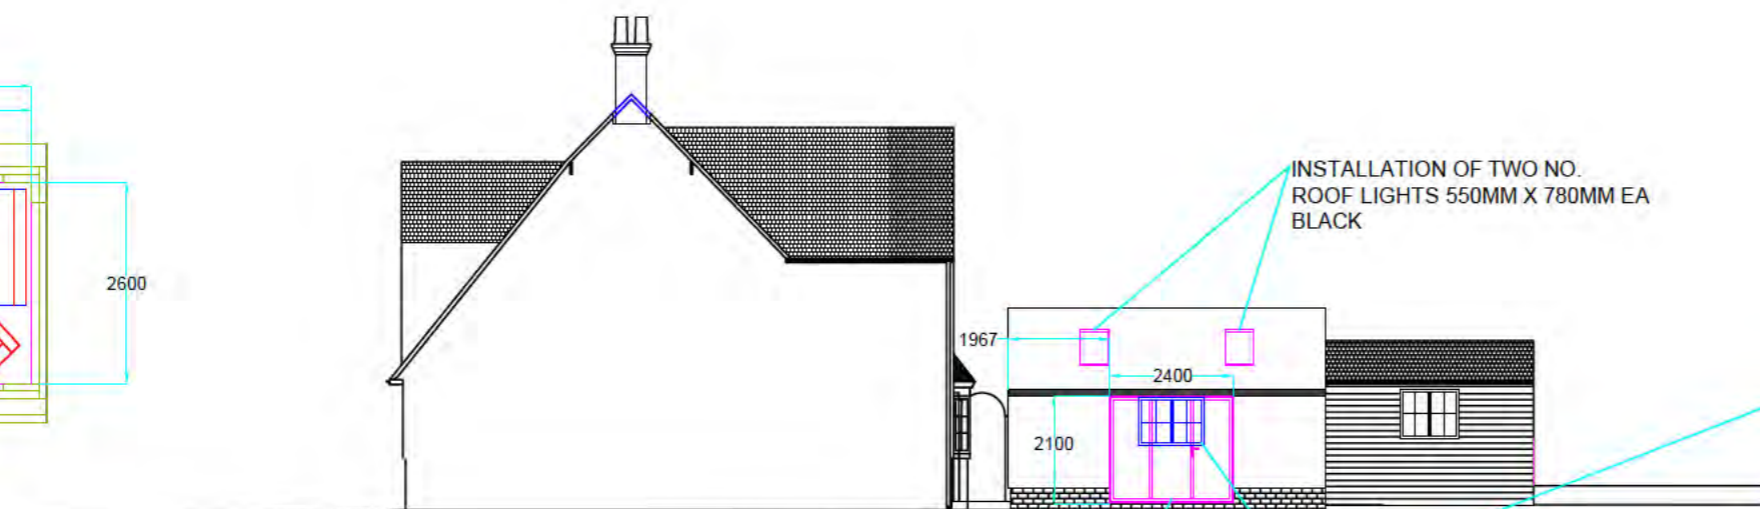

VIEW ON "B"

BI-FOLD DOOR (3 PANEL) - ALUMINUM FRAME FINISHED IN WHITE. OPENING CONFIG. 3-3-0 POSITIONED CENTRALLY WITHIN BUILDING

INSTALLATION OF TWO NO. ROOF LIGHTS 550MM X 780MM EA BLACK

REMOVAL OF EXISTING UPVC WINDOW 1260MM X 920MM



ALL DIMENSIONS IN MILLIMETERS. DO NOT SCALE - IF IN DOUBT; ASK!

THIRD ANGLE PROJECTION

|           |          |
|-----------|----------|
| DRAWN BY: |          |
| DATE:     | 02/07/24 |
| SCALE:    | 1:150    |
| SHEET:    | A3       |
| JOB No:   | N/A      |

|  |        |
|--|--------|
| CLIENT   |        |
| 43 SOUTH VIEW  |        |
| DESCRIPTION  |        |
| 43 SOUTH VIEW MODIFICATIONS GARAGE CONVERSION PROPOSAL |        |
| SHEETS   | ISSUE  |
| 43SV001  | 20F2 A |