


PROPOSED BLOCK PLAN @ 1 TO 200




SITE LOCATION PLAN @ 1 TO 1250




Rev.	Date	Details	Drawn	Checked
Issued for:				
PLANNING				
Project/Client:			Project No:	
Proposed Extension			Dwg No: Rev:	
24 Woolston Avenue			A010	
Drawing:			Scale:	
Site & Location Plans			As Indicated	
Drawing:			North:	
Site & Location Plans			Drawn By: Date:	
Drawing:			Checked By: Date:	

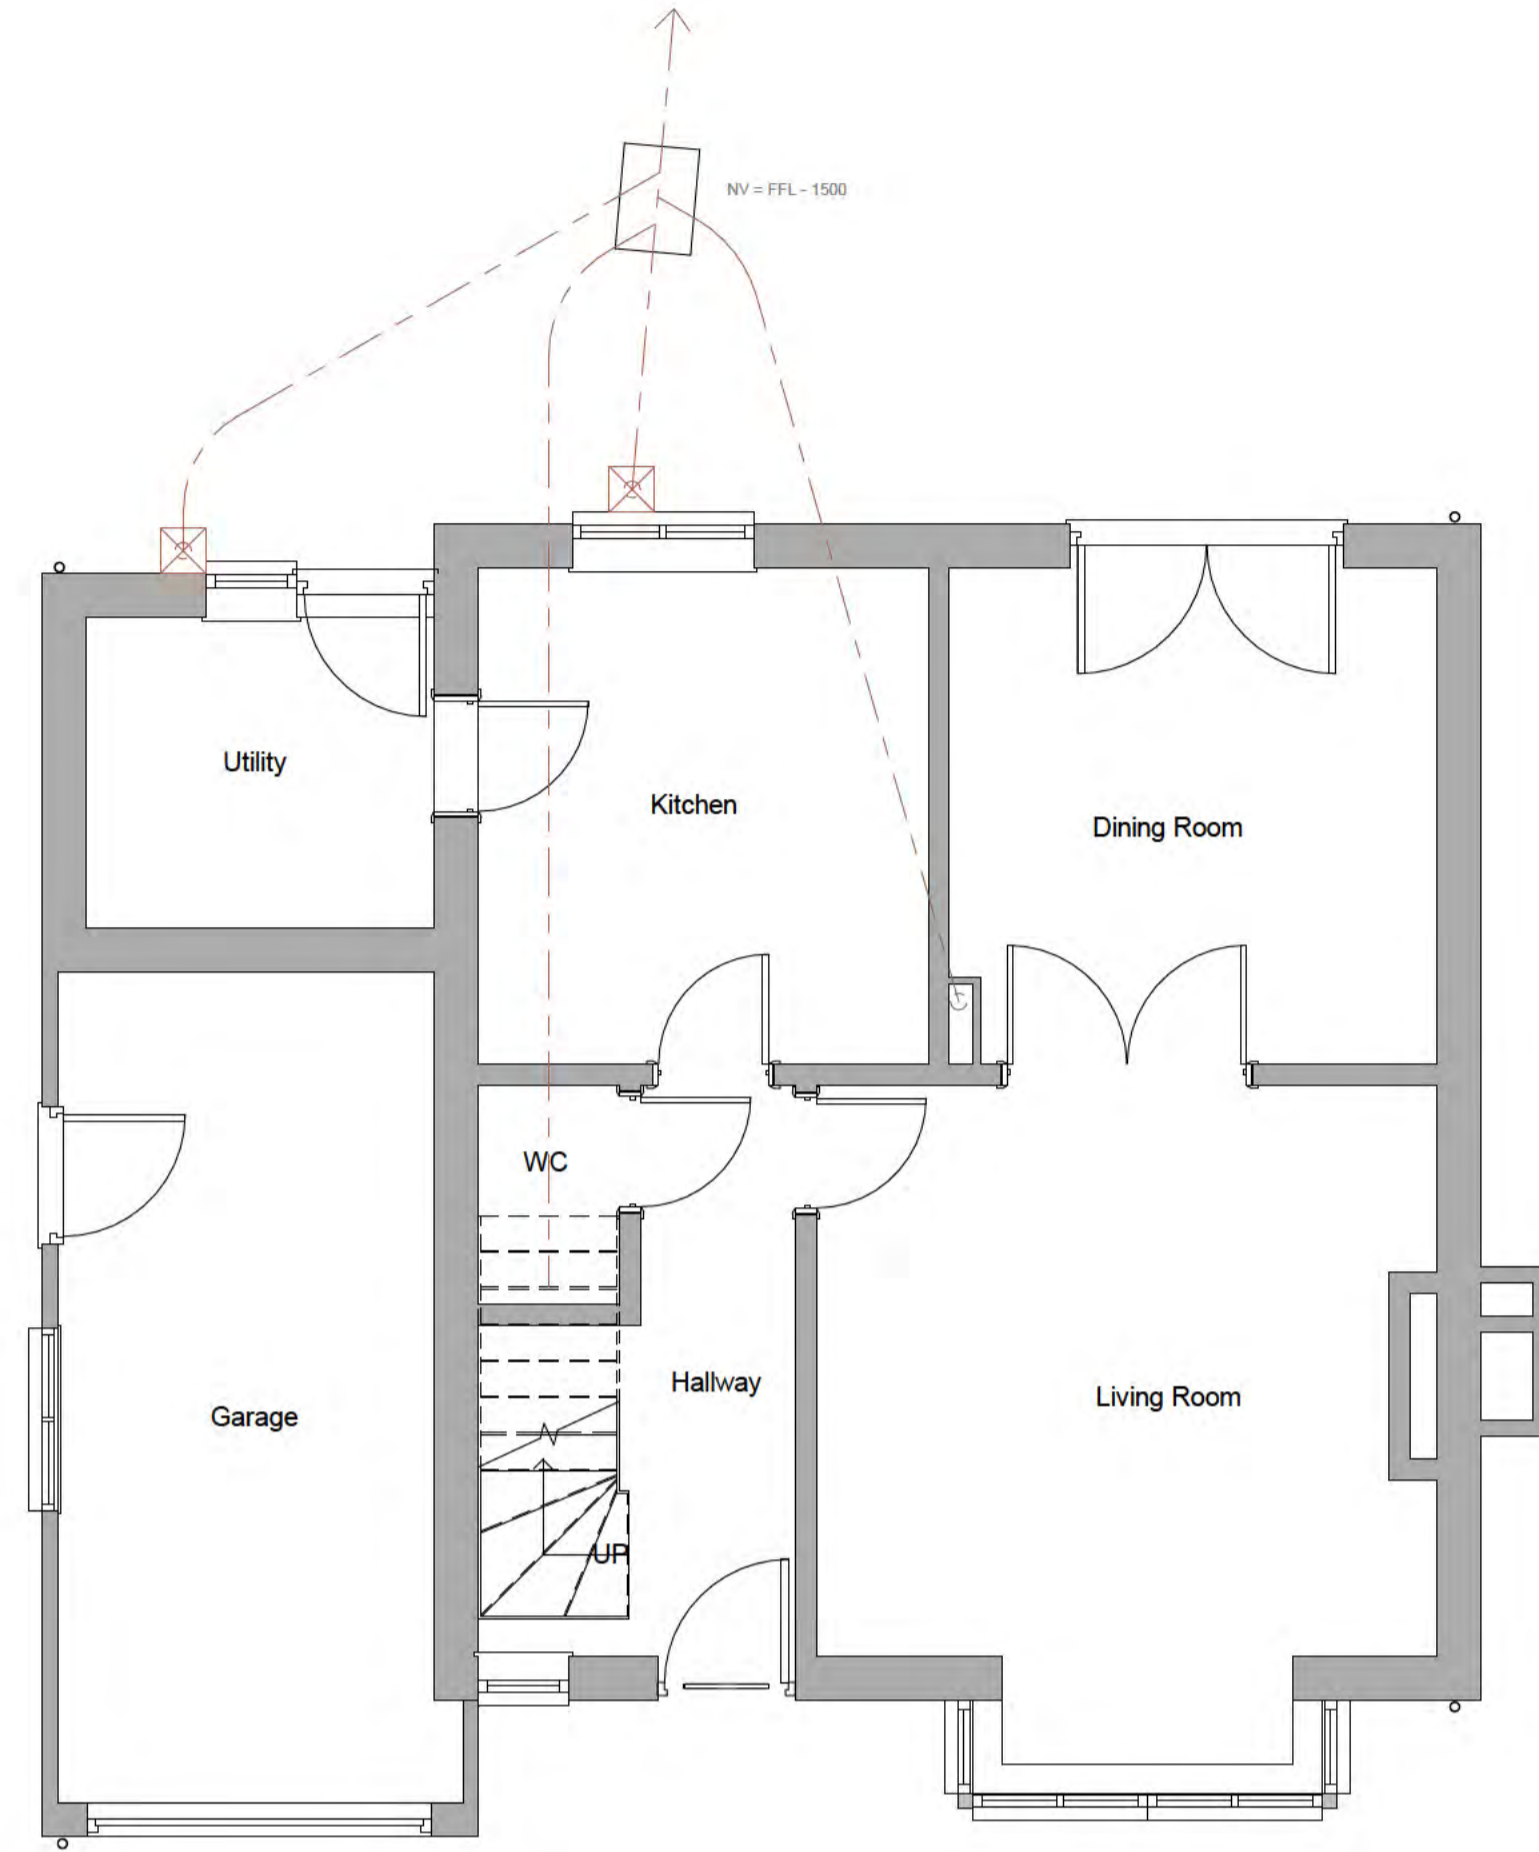

1 Ground Floor Plan
1 : 50

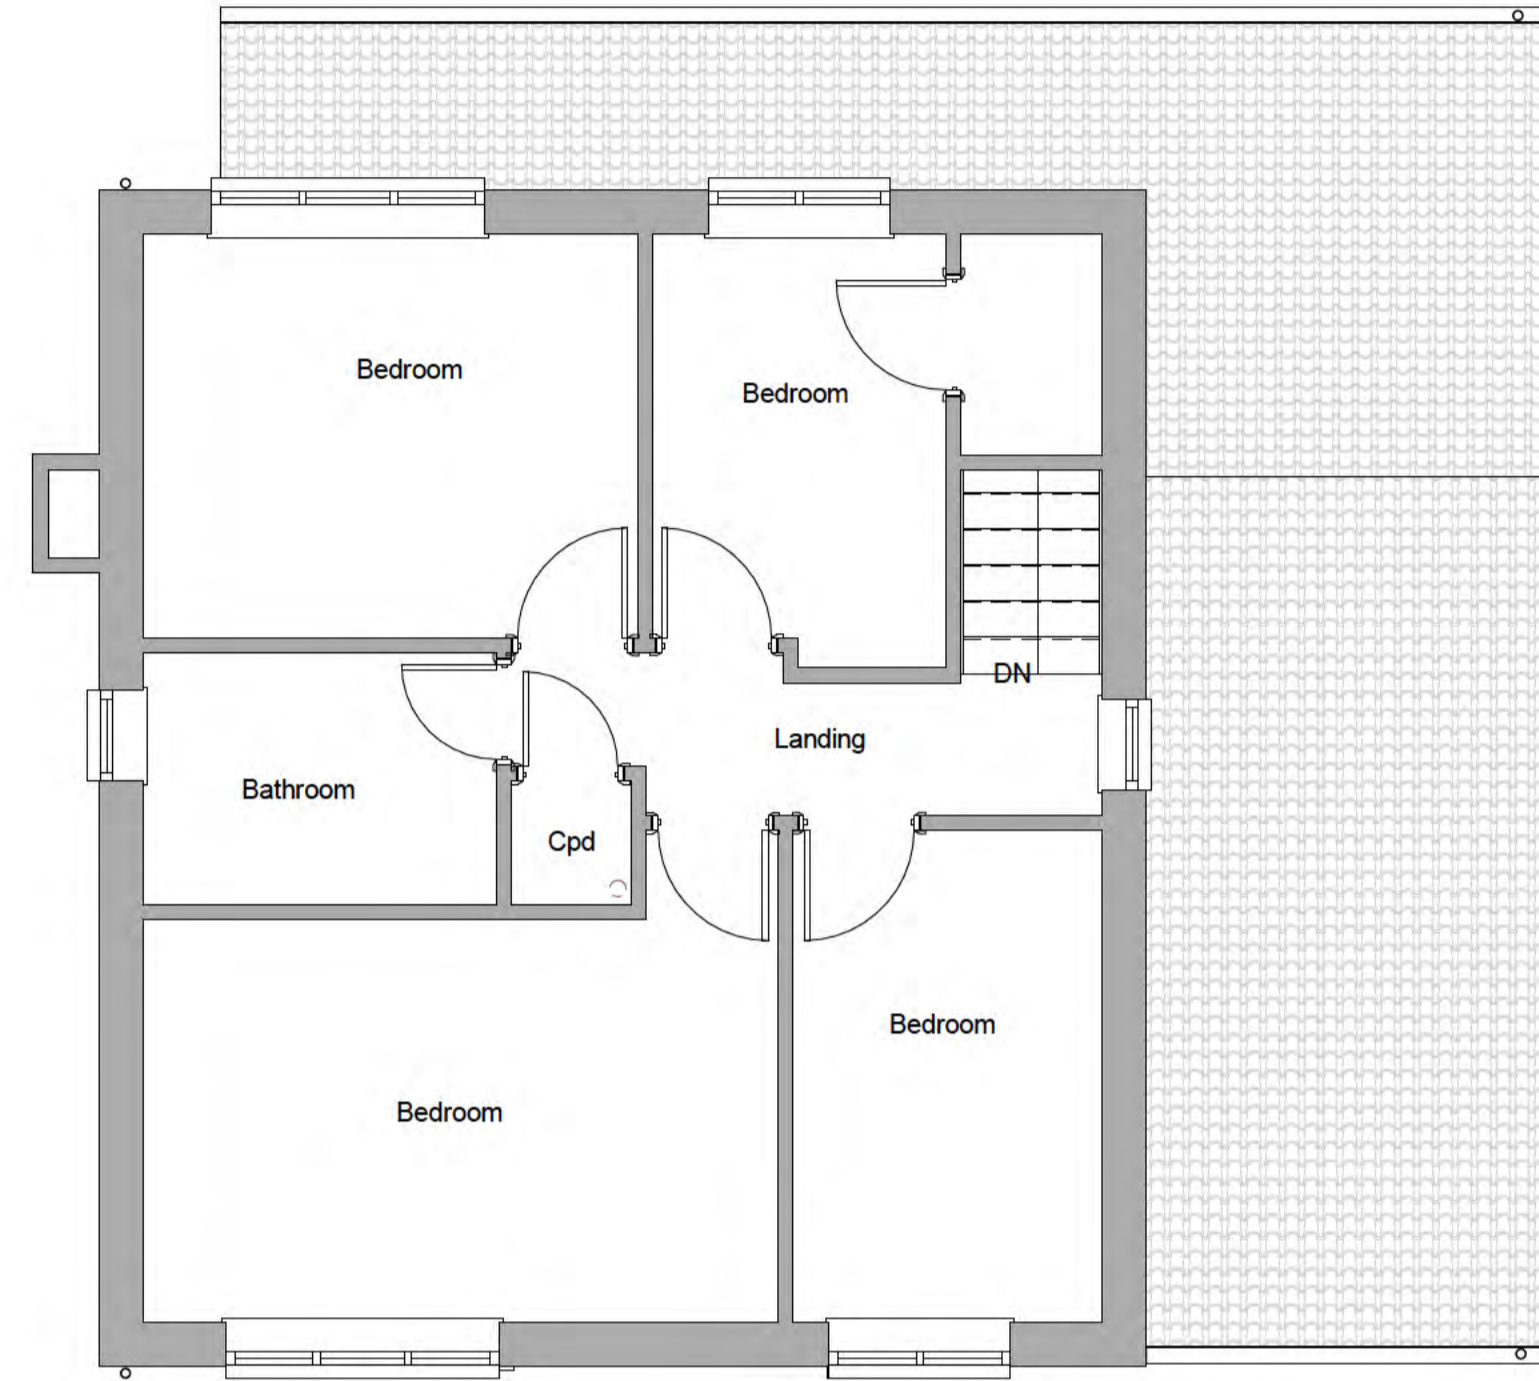

2 First Floor Plan
1 : 50

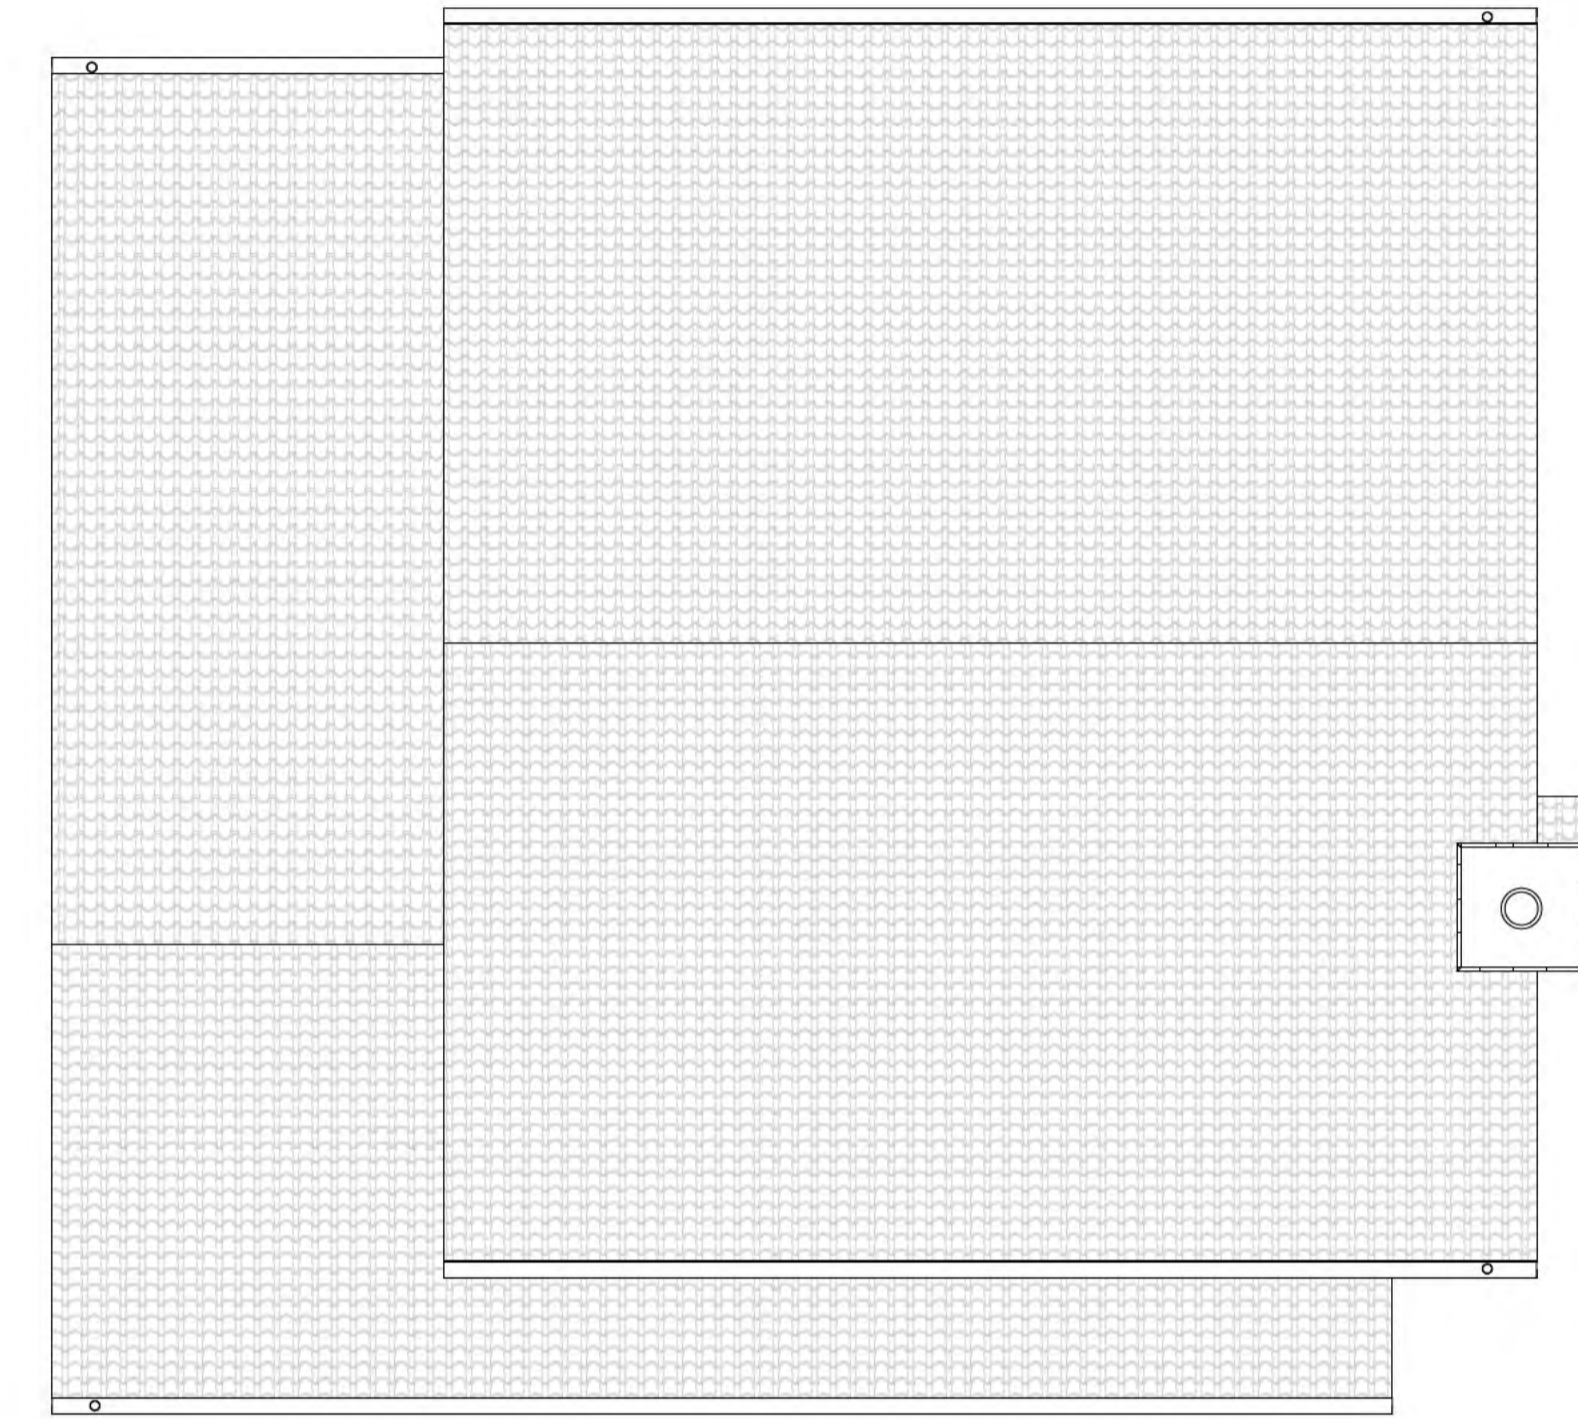

3 Roof Plan
1 : 50

0 1 to 50 5m

Rev	Date	Details	Drawn	Checked

Issued for:

Project/Client: 24 Woolston Avenue	Project No: Project Number
	Dwg No: A100
	Rev:
Drawing: Existing Plans	Scale: 1 : 50 @A1
	Drawn By: Author Date:
	Checked By: Date:



1 Front Elevation - Existing
1 : 50



2 Side 1 Elevation - Existing
1 : 50



3 Rear Elevation - Existing
1 : 50




4 Side 2 Elevation - Existing
1 : 50


0		1 to 50	5m
Rev	Date	Details	Drawn

Issued for:


Project/Client:	Project No:
24 Woolston Avenue	Project Number
	Dwg No:
	A101
	Rev:
Drawing:	Scale:
Existing Elevations	1 : 50 @A1
	Drawn By: Date:
	Author
	Checked By: Date:
	Checker

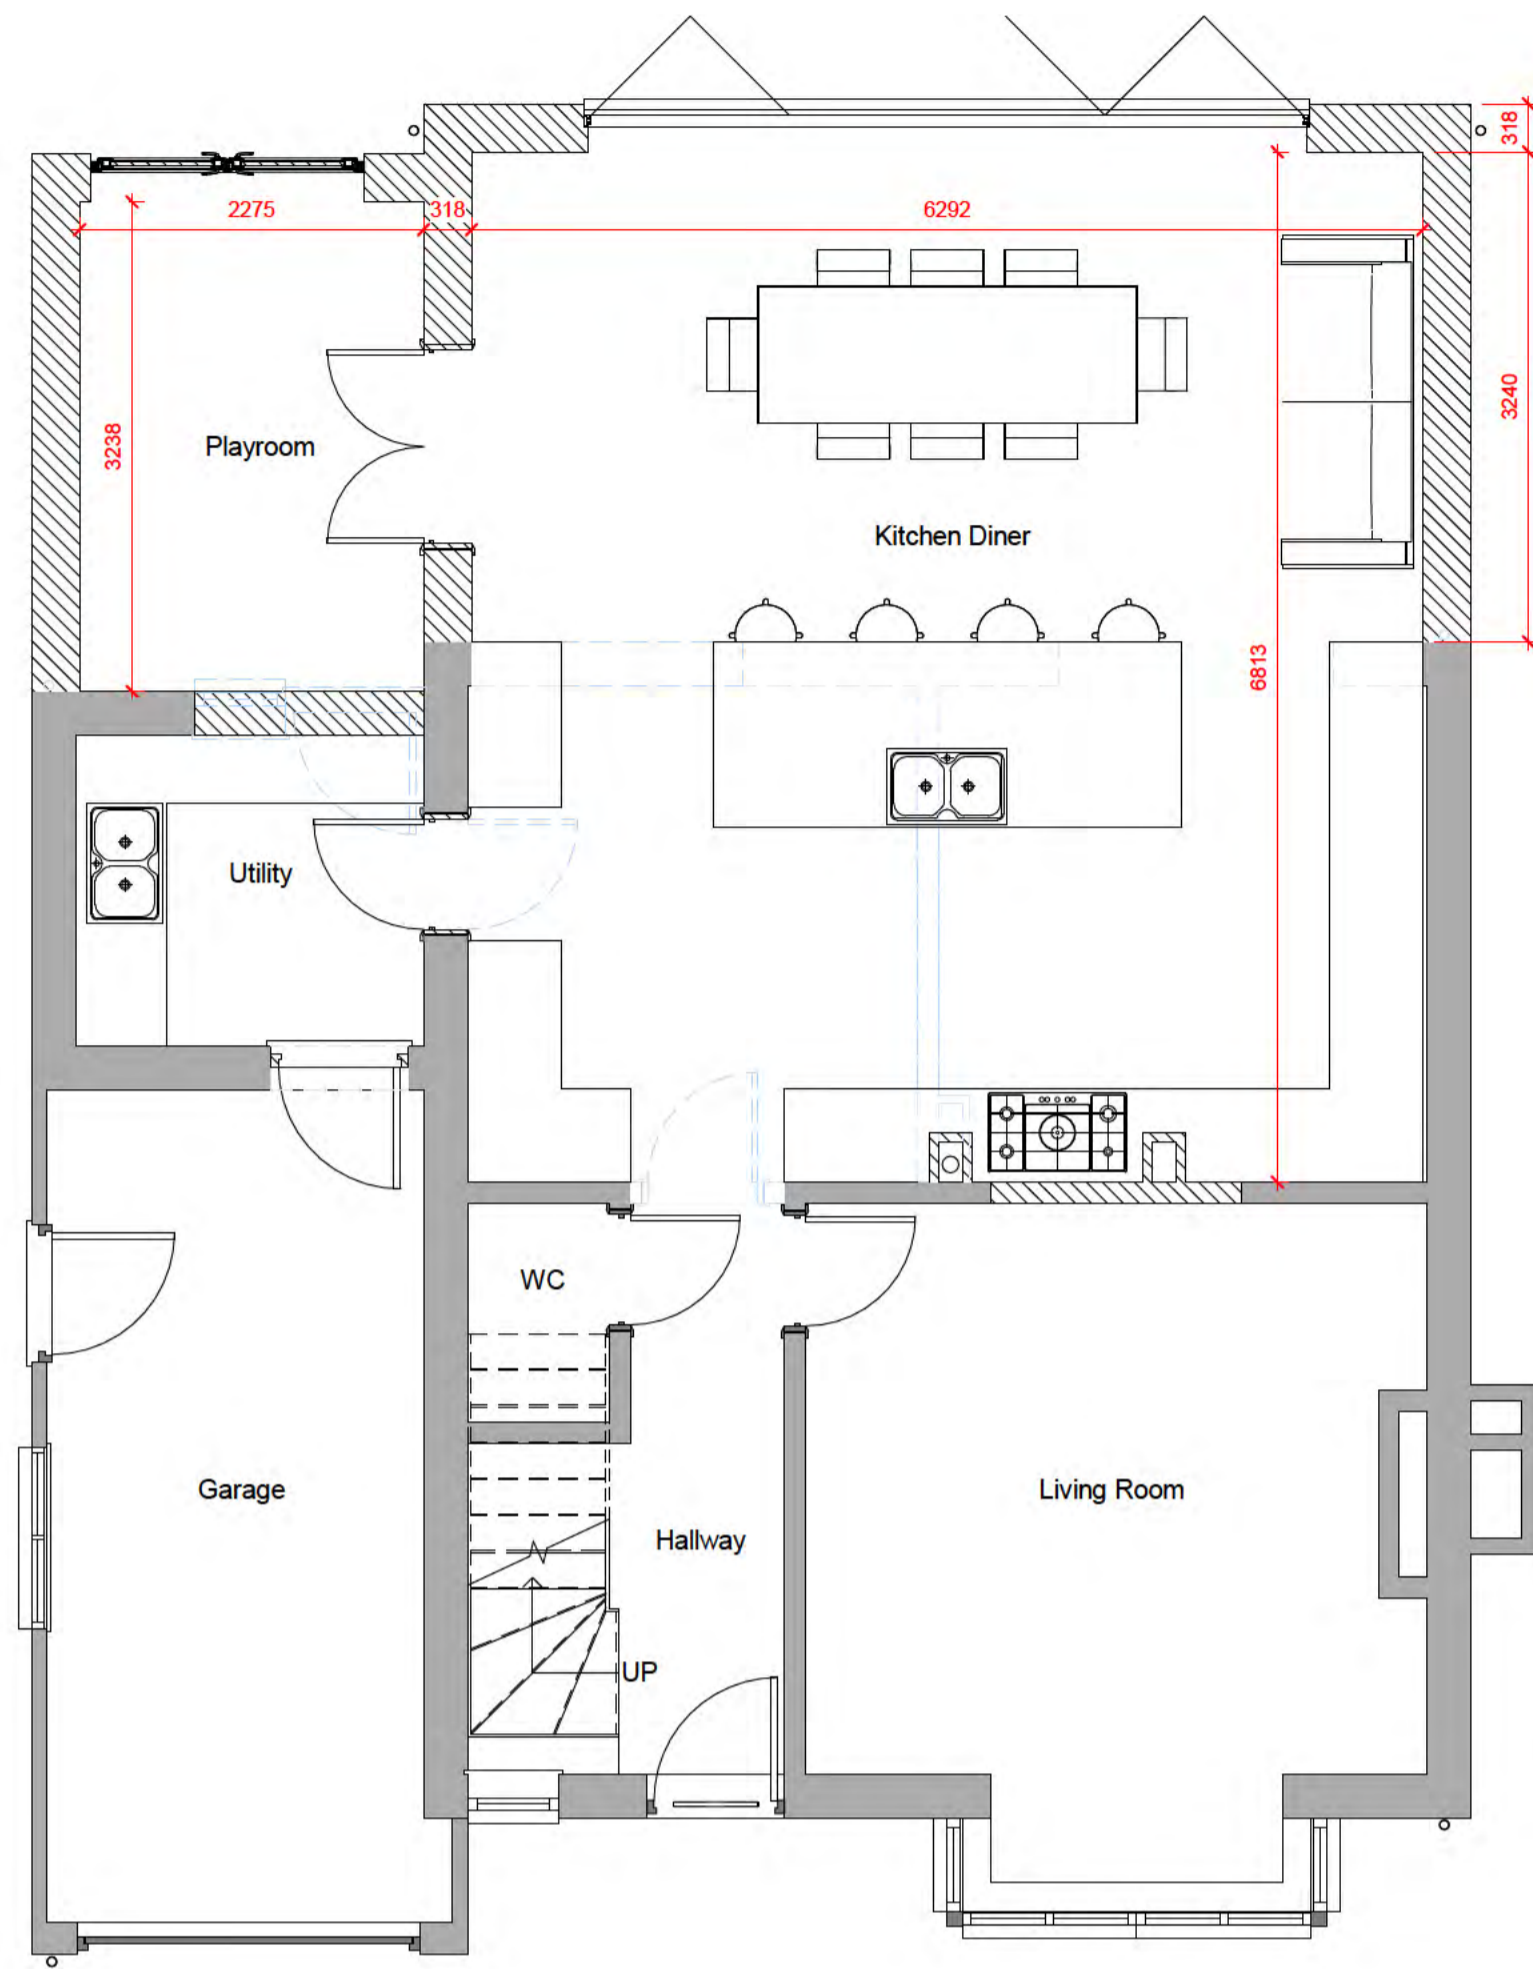

1 GROUND FLOOR PLAN
1 : 50

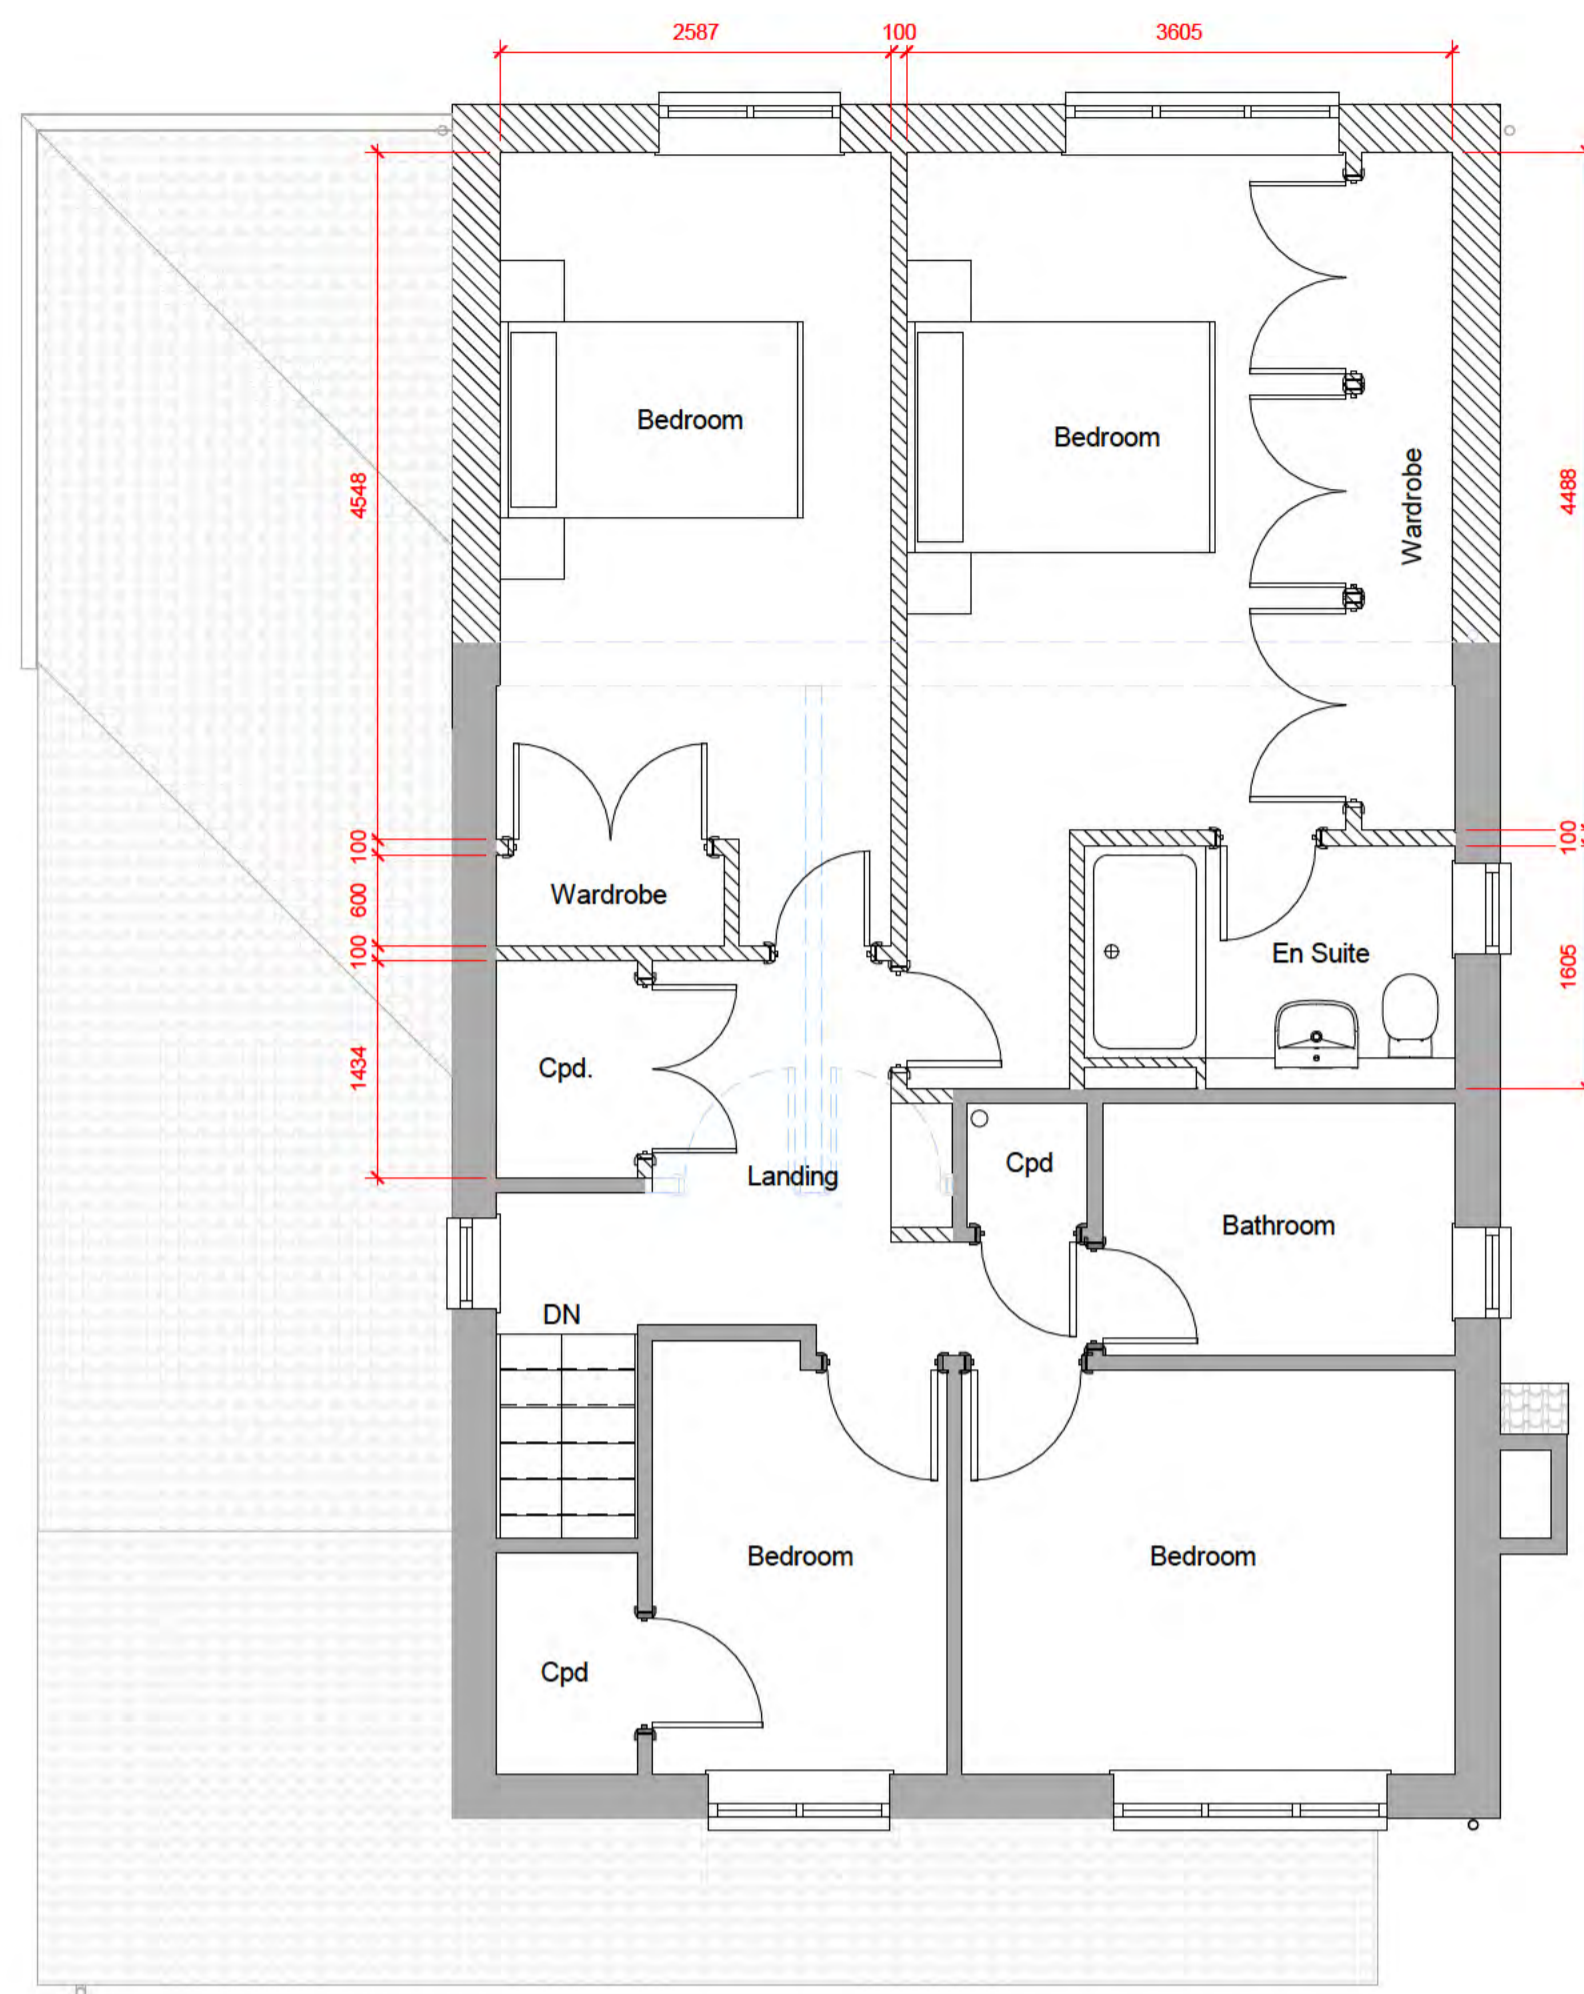

2 FIRST FLOOR PLAN
1 : 50

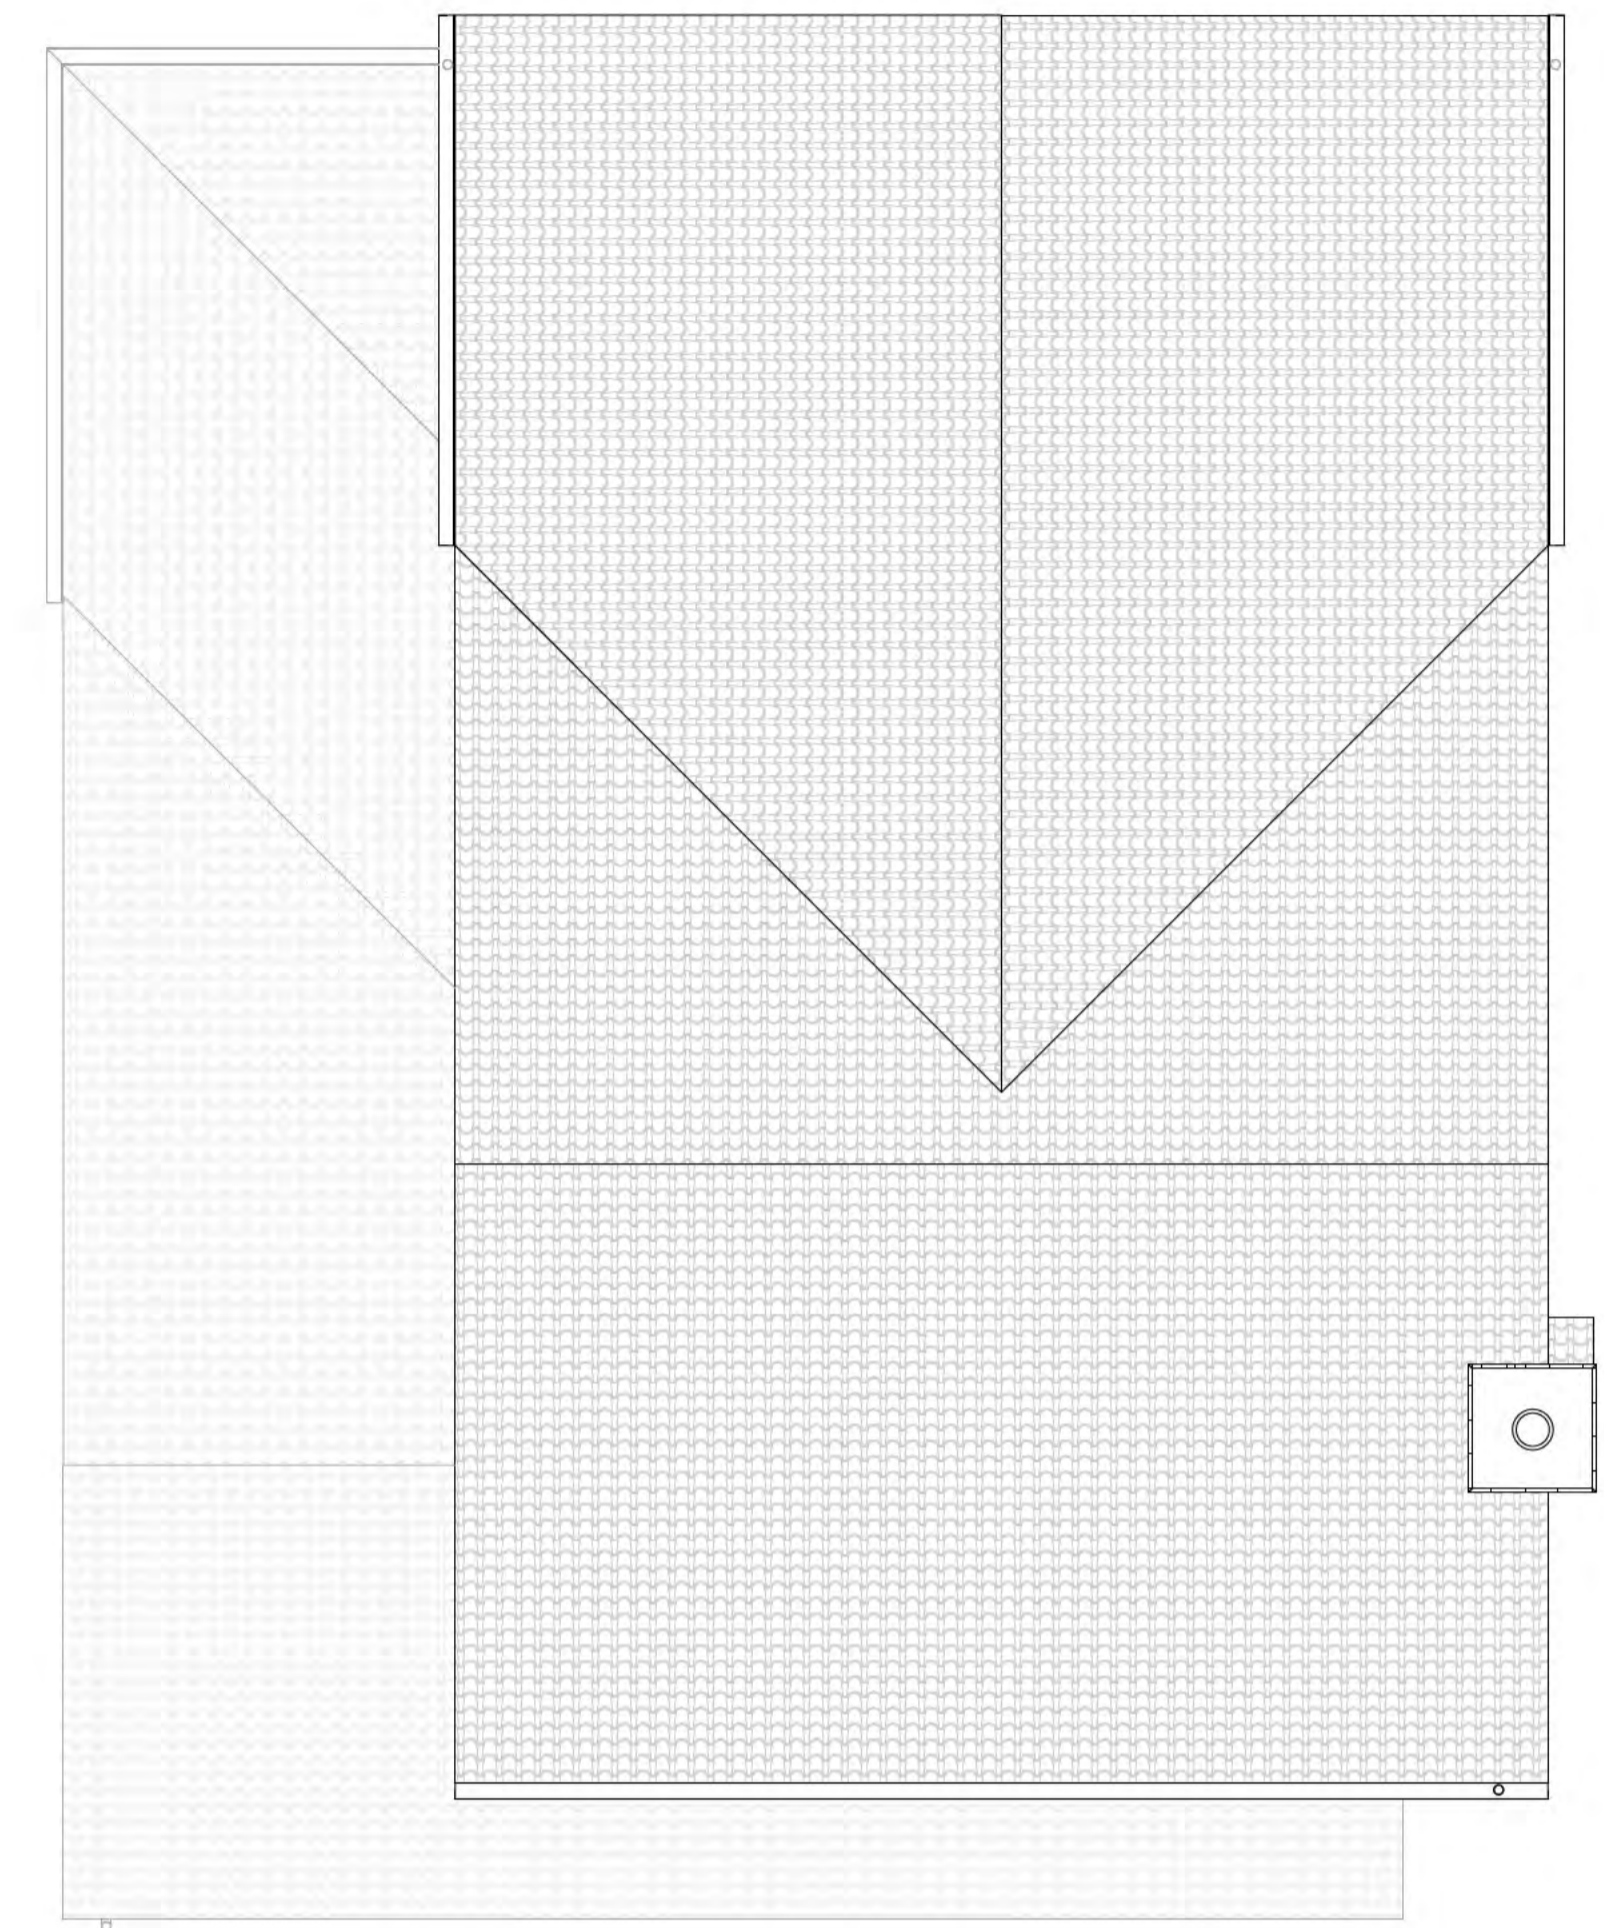

3 ROOF PLAN
1 : 50



LEGEND:

	Existing construction to be retained.
	Existing construction to be demolished.
	Proposed new construction.

EXTERNAL MATERIALS:

External Walls	- Facing brick to match existing
Pitched Roof	- Interlocking roof tiles to match existing.
Fascia	- Painted timber to match existing
Rooflight	- Velux MK08
Doors	- Powder coated aluminium.
Bifold Doors	- Powder coated aluminium.
Rainwater Goods	- UPVC

0 1 to 50 5m

Rev	Date	Details	Drawn	Checked

Issued for:

Project/Client:	Project No:
24 Woolston Avenue	Project Number
	Dwg No:
	A105
	Rev:
Drawing:	Scale:
Proposed Plans	1 : 50 @A1
	Drawn By: Date:
	Author
	Checked By: Date:
	Checker



1 Front Elevation - Proposed
1 : 50




2 Side 1 Elevation - Proposed
1 : 50

EXTERNAL MATERIALS:	
External Walls	- Facing brick to match existing
Pitched Roof	- Interlocking roof tiles to match existing.
Fascia	- Painted timber to match existing
Rooflight	- Velux MK08
Doors	- Powder coated aluminium.
Bifold Doors	- Powder coated aluminium.
Rainwater Goods	- UPVC



3 Rear Elevation - Proposed
1 : 50

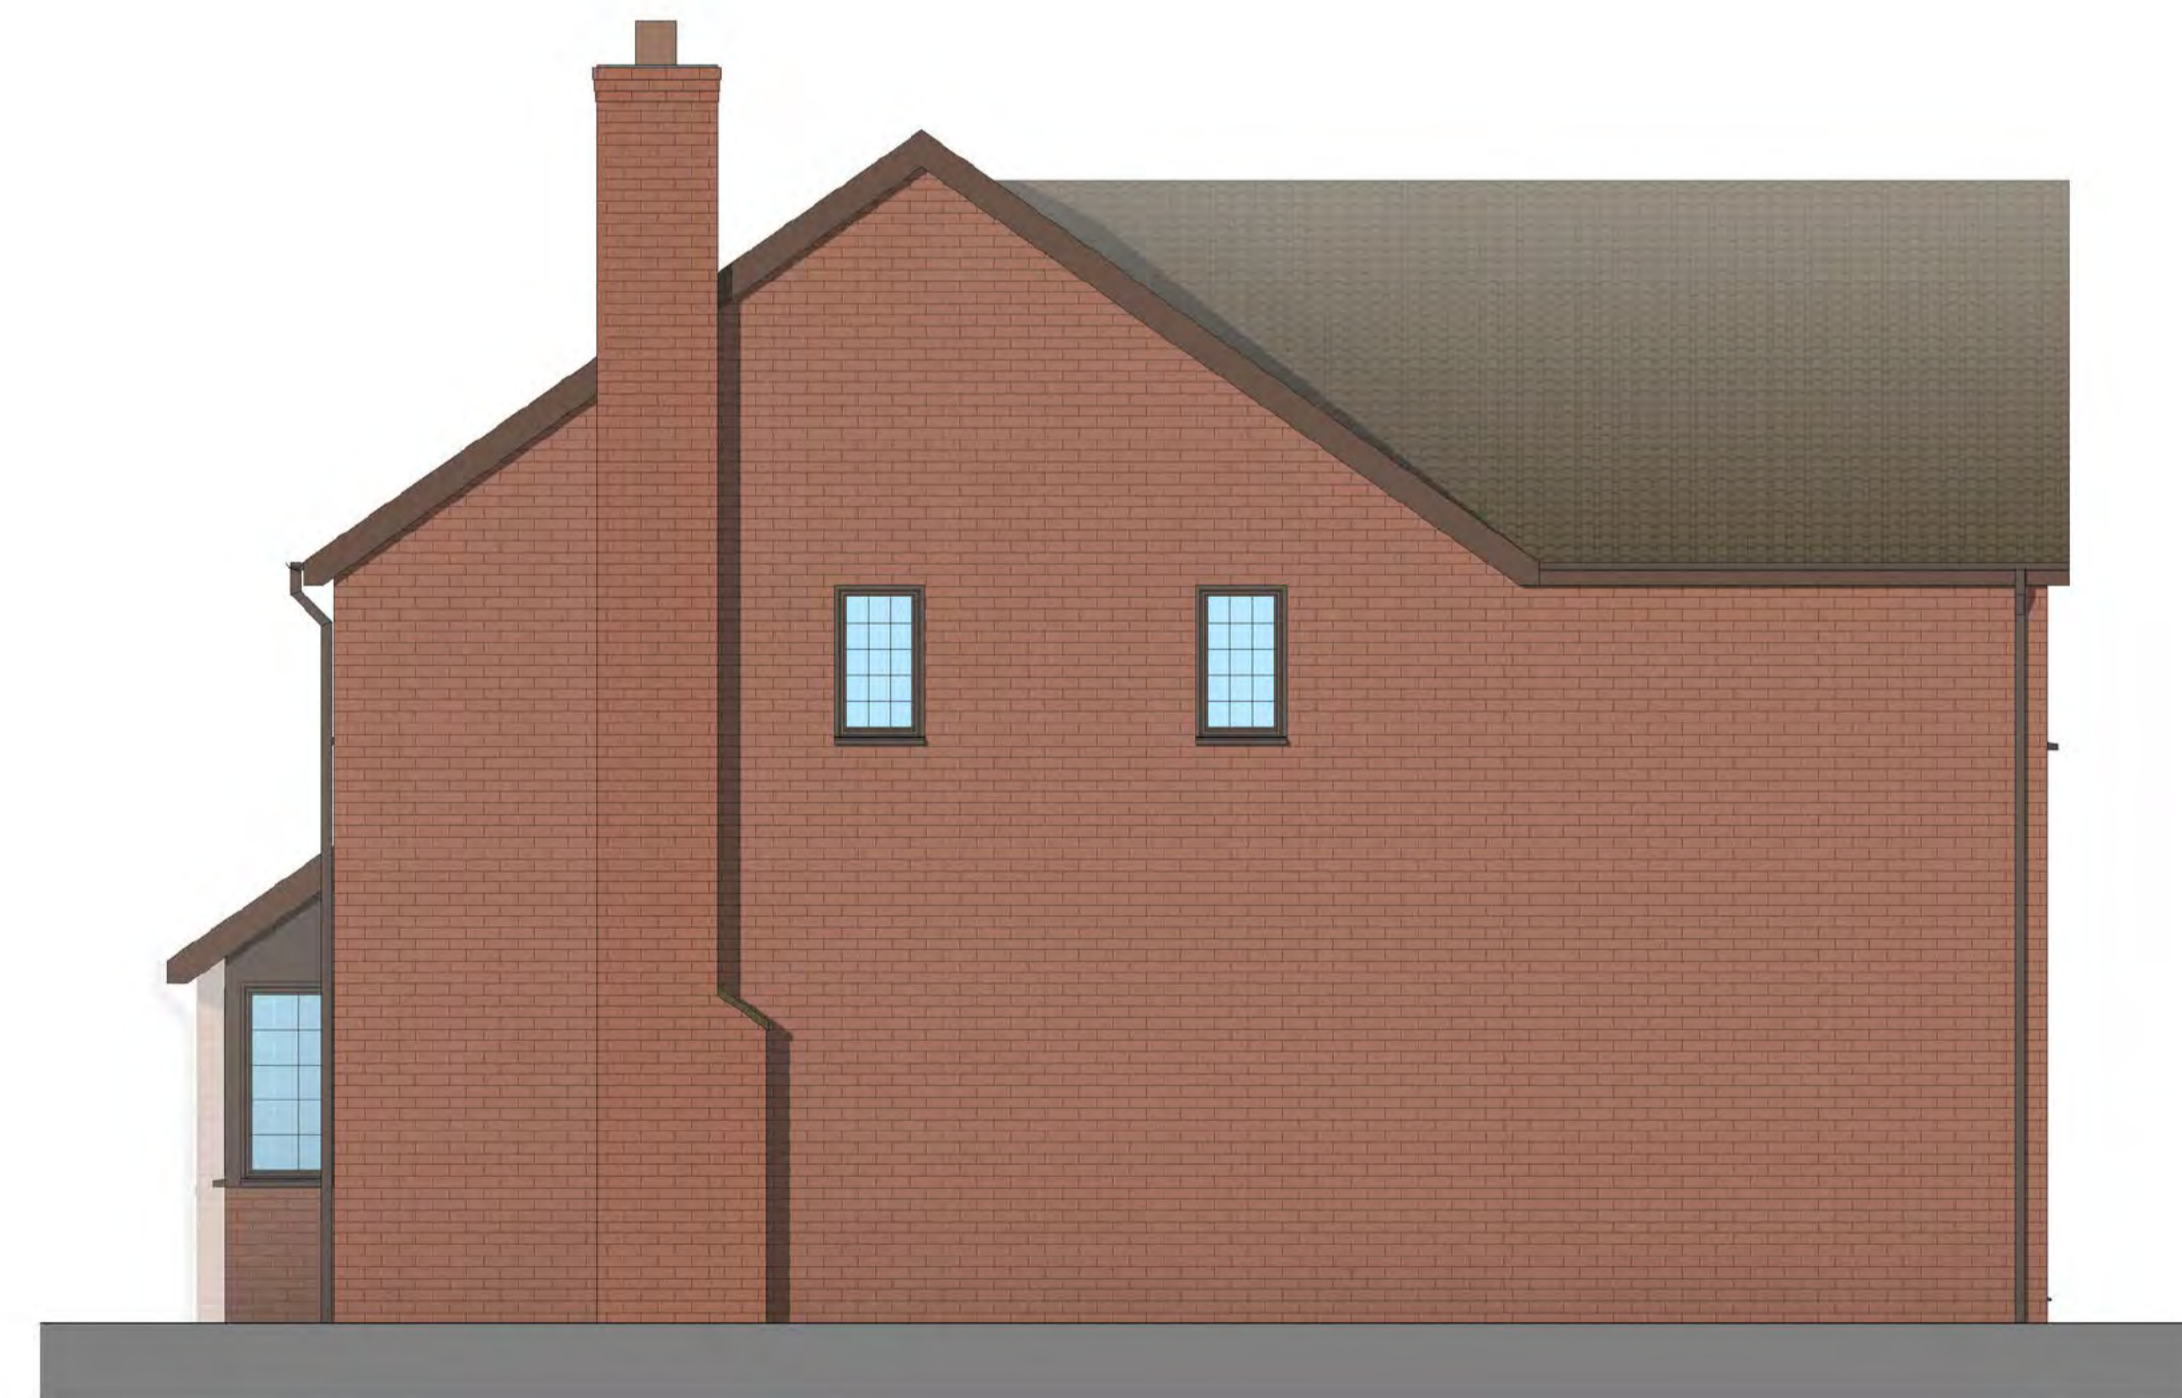

4 Side 2 Elevation - Proposed
1 : 50

0 1 to 50 5m

Rev	Date	Details	Drawn	Checked

Project/Client:	Project No:
24 Woolston Avenue	Project Number
	Dwg No:
	A106
	Rev:
Drawing:	Scale:
Proposed Elevations	1 : 50 @A1
	Drawn By: Date:
	Author
	Checked By: Date:
	Checker