


- This is a planning drawing and should not be used for construction.
   This document and its design content copyright © is owned by
  Norton Studio Architects.
   It shall be read in conjunction with all other associated project
  information and consultants documents.
   3D images are an illustration only, and are not accurate
  representations. Co ours are indicitive only.
   Refer to scale bar and title sheet to check printing scale.

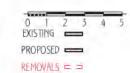



ksued By Details

AG PLANNING, LB & LHF SUBMISSION

Date 02/09/24

PROJECT TITLE
5 Croft Lane, Letchworth, Herts,
SG6 1AS


Proposed Block 1:200 @ A3 Plan (A3)

September 24 DRAWN/CHKD

DRAWING No. 1901/PD/301 REV




PROPOSED REAR VIEW

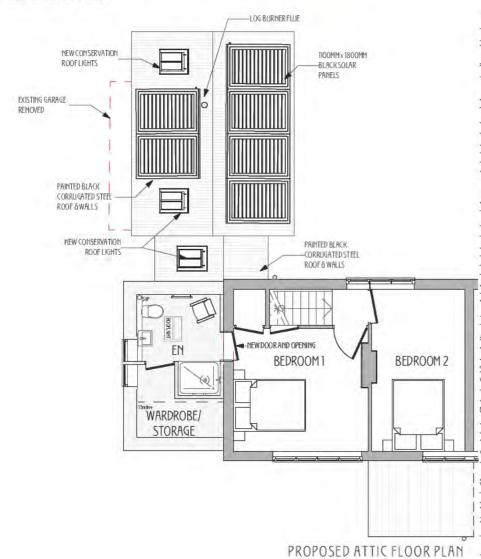



PROPOSED VIEW FROM CROFT LANE

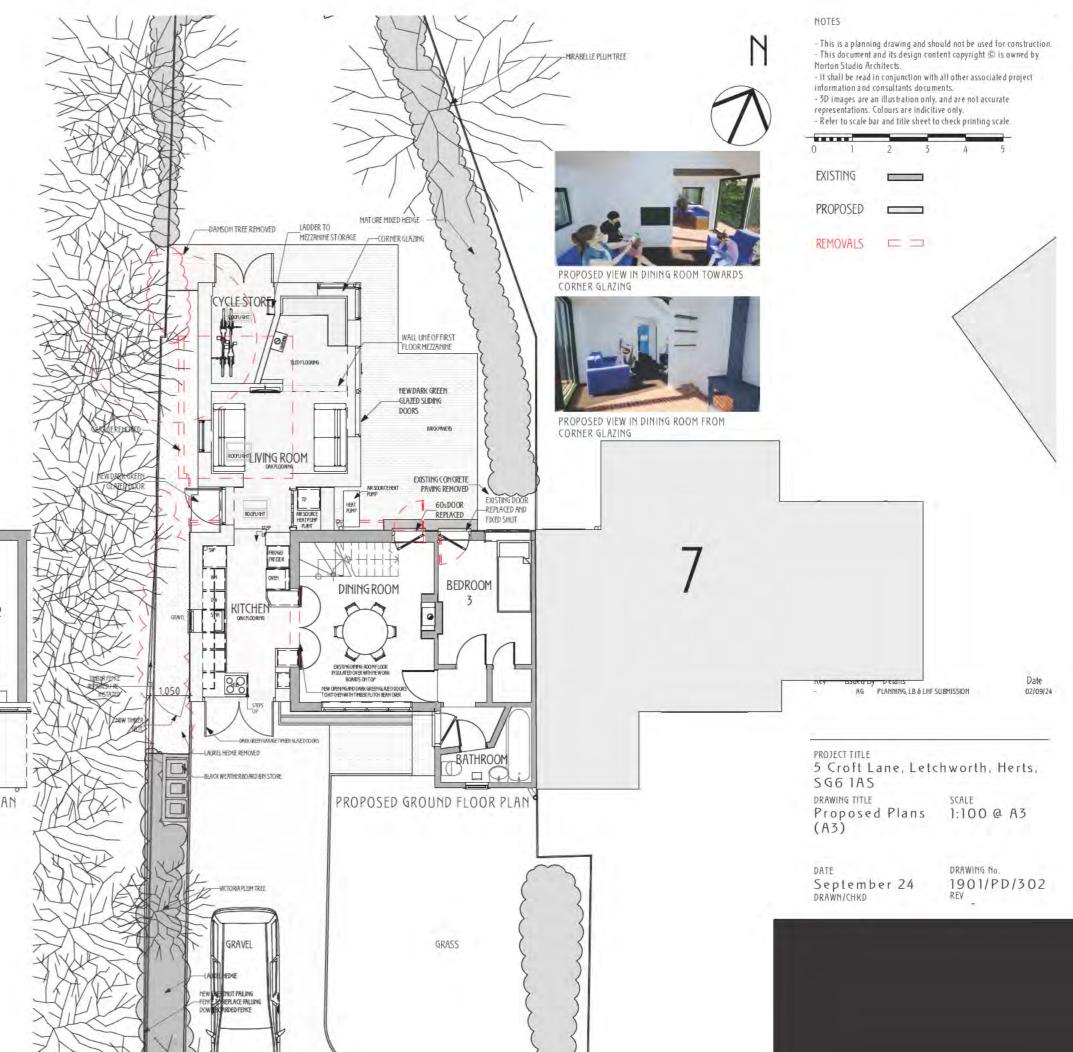





DOOR



- This is a planning drawing and should not be used for construction. This document and its design content copyright  $\hat{\mathbb{G}}$  is owned by
- Norton Studio Architects.
- It shall be read in conjunction with all other associated project information and consultants documents.
- 3D images are an illustration only, and are not accurate representations. Colours are indicitive only.
- Refer to scale bar and title sheet to check printing scale.





PROPOSED VIEW FROM ENTRANCE AT NO.3




PROPOSED VIEW FROM REAR GARDEN AT NO.7

ksued By Details AG PLANNING, LB & LHF SUBMISSION

PROJECT TITLE

Date 02/09/24

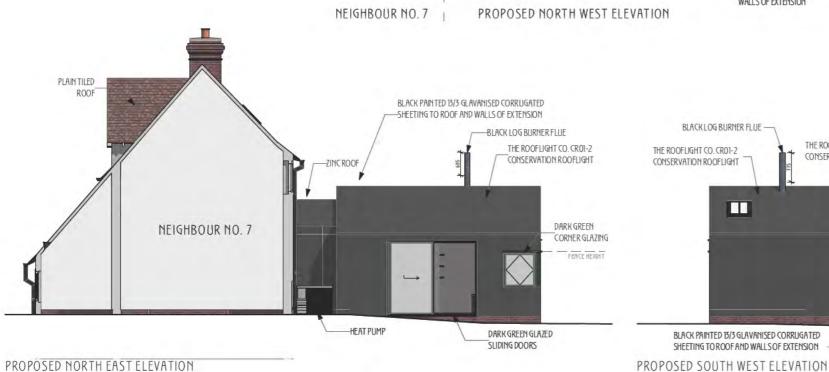

EXISTING PLAIN TILED ROOF BLACK LOG BURNER FLUE -THE ROOFLIGHT CO. CR01-2 THE ROOFLIGHT CO. CR01-2 CONSERVATION ROOFLIGHT ## CONSERVATION ROOFLIGHT EXISTING BLACK WEATHERBOARD Ш Ш # BRICK PLINTH AND NEW DARK NEW DARK GREEN NEW BLACK BLACK PAINTED 13/3 GLAVANISED CORRUGATED GREEN WINDOW GLAZED DOORS TILE CREASING WEATHERBOARD SHEETING TO ROOF AND WALLS OF EXTENSION

-CORRUGATED SHEETING TO ROOF AND

WALLS OF EXTENSION

5 Croft Lane, Letchworth, Herts, SG6 1AS DRAWING TITLE 1:100 @ A3 Proposed Elevations (A3)


DRAWING No. 1901/PD/306 September 24 DRAWN/CHKD

REV




- This is a planning drawing and should not be used for construction: This document and its design content copyright © is owned by
- Norton Studio Architects. It shall be read in conjunction with all other associated project information and consultants documents.
- 3D images are an illustration only, and are not accurate representations. Colours are indicitive only.
- Refer to scale bar and title sheet to check printing scale.



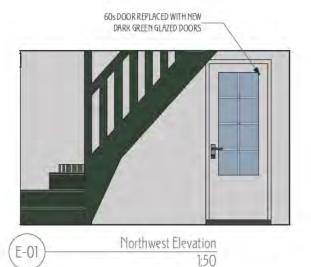



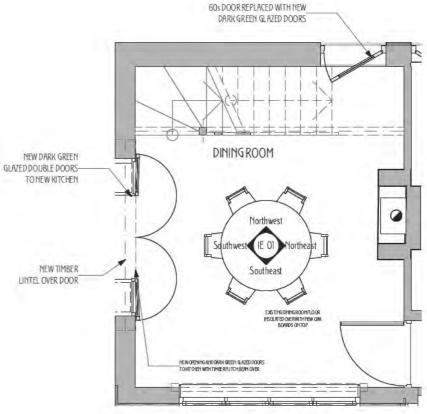





1:50





PROPOSED VIEW OF NEW OPENING IN DINING ROOM

PROJECTIFILE
5 Croft Lane, Letchworth, Herts, SG6 1AS

AG PLANNING, LB & LHF S UBMISSION

Date


02/09/24


DRAWING TITLE Proposed Dining 1:50 @ A3 Room Elevations (A3)

DRAWING No.

Issued By Details

1901/PD/307 September 24 DRAWN/CHKD REV

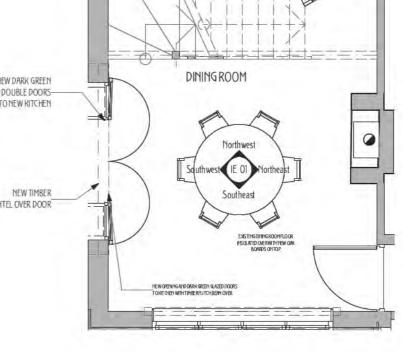

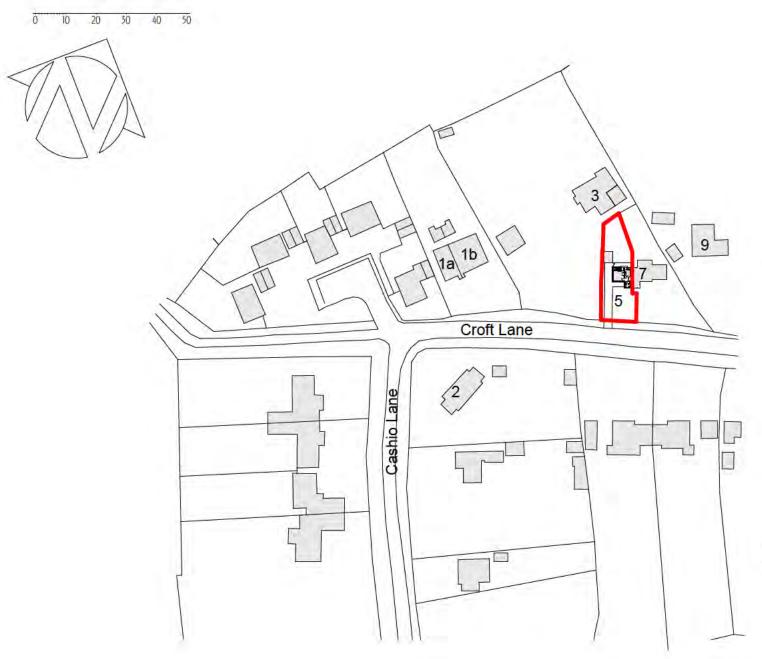

- This is a planning drawing and should not be used for construction.
   This document and its design content is copyright © . It shall be read in conjunction with all other associated project information and consultants. documents.
- Refer to scale bar and title sheet to check printing scale.

Issued By Details SUBMITTED TO LETCWORTH HERITAGE FOUNDATION

PROJECT TITLE

5 Croft Lane, Letchworth, Herts

SG61AS

DRAWING TITLE SCALE

Location Plan

1:1250 @ A4

(A4)DATE

DRAWING No.

October 22 DRAWN/CHKD

1901/SD/100





# MOTES

- This is a planning drawing and should not be used for construction.
- This document and its design content is copyright ©. It shall be read in conjunction with all other associated project information and consultants documents.
- Reter to scale bar and title sheet to check printing scale.

Issued By Details Date SUBMITTED TO LETCWORTH HERITAGE FOUNDATION 17.10.22

5 Croft Lane, Letchworth, Herts SG61AS

DRAWING TITLE


SCALE 1:200 @ A3

Existing Block Plan (A3)

DRAWING No.

October 22 DRAWN/CHRD


1901/SD/101

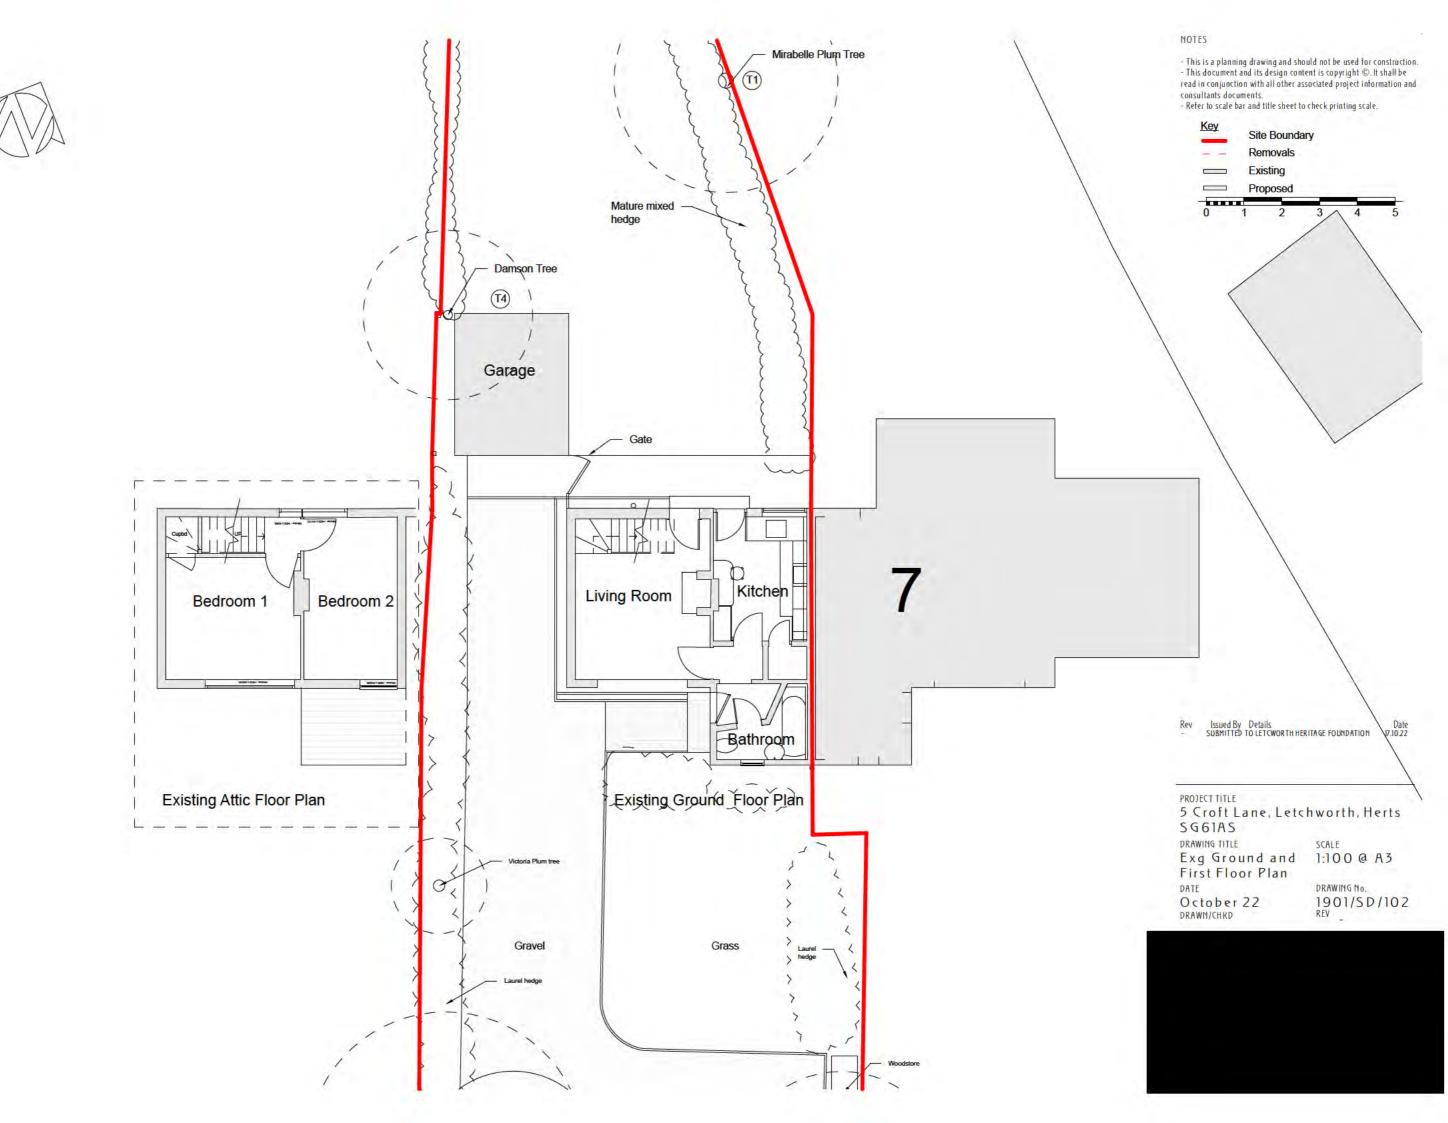






Neighbour No.7 **Existing North West Elevation** 

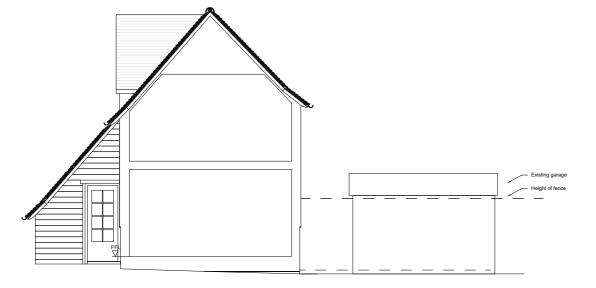


**Existing North East Elevation** 

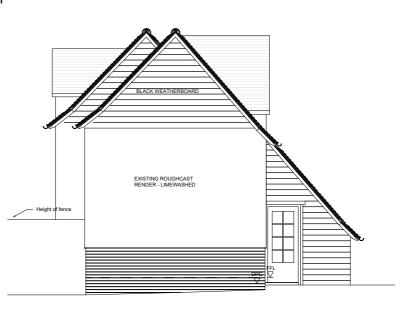

**Existing South West Elevation** 

- This is a planning drawing and should not be used for construction.
   This document and its design content is copyright ©. It shall be read in conjunction with all other associated project information and consultants documents.
- Refer to scale bar and title sheet to check printing scale.

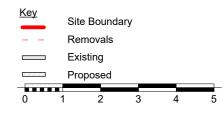

Issued By Details Date SUBMITTED TO LETCWORTH HERITAGE FOUNDATION 17.10.22

PROJECT TITLE

5 Croft Lane, Letchworth, Herts SG61AS

DRAWING TITLE SCALE 1:100 @ A3

Existing Elevations

DRAWING No.

October 22 DRAWN/CHKD

