


black vertical timber cladding

FRONT ELEVATION

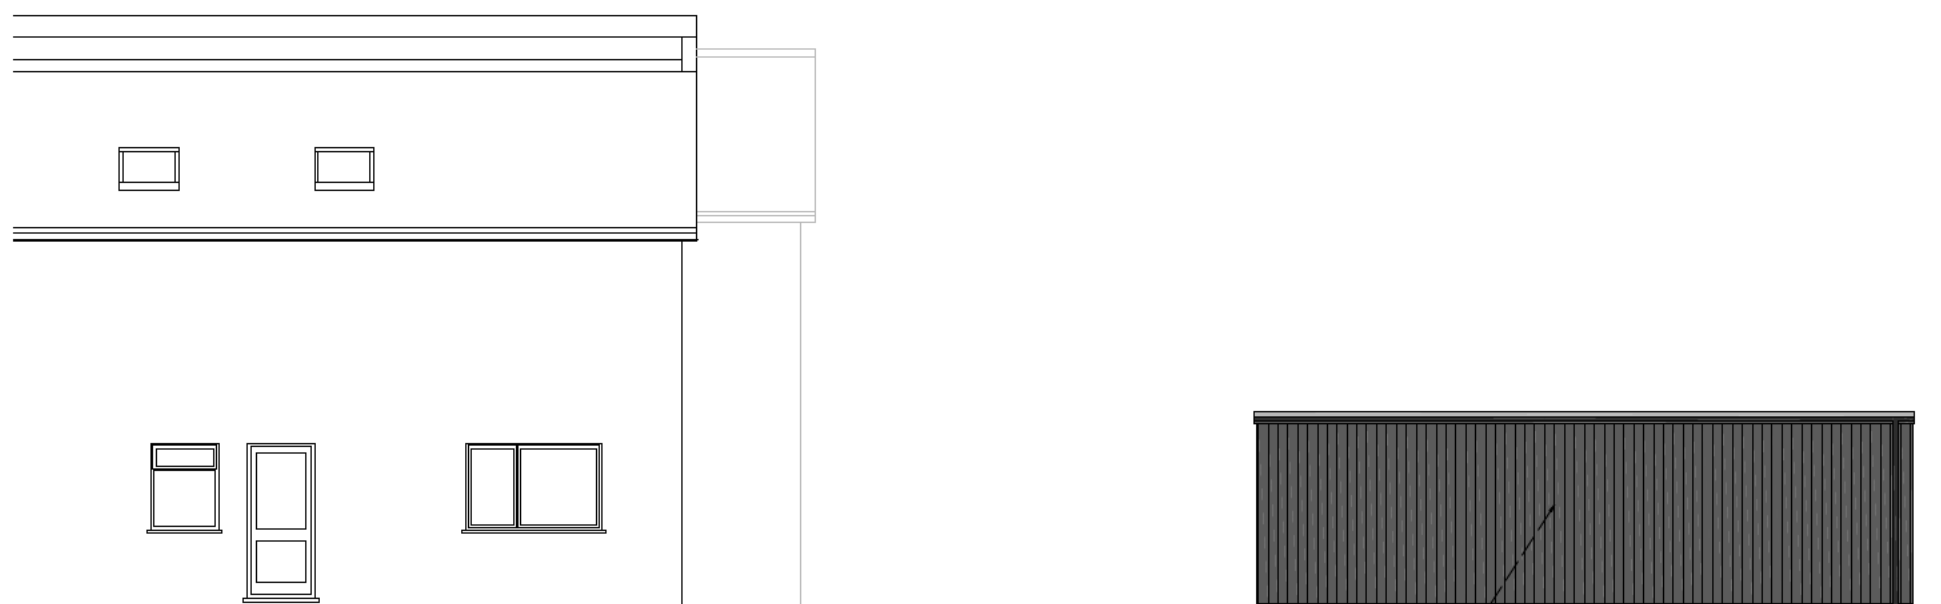

SIDE ELEVATION

7650

black vertical timber cladding

8578



SIDE ELEVATION

2615

Project

PROPOSED DETACHED GARAGE AT No 81 PASTURE ROAD, LETCHWORTH, HERTS, SG6 3LS

Client


Drawing

PROPOSED ELEVATIONS

Scale 1:100 @ A3 Drawn C,R


Checked Date March 21

Drawing No.

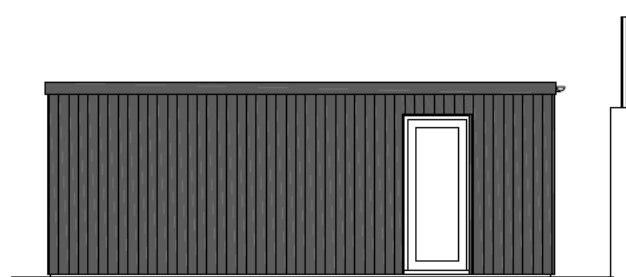


REAR ELEVATION

SUC/PAS/24/03

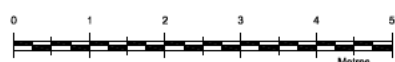



This drawing and design is copyright and must not be reproduced in part or in whole without prior written consent. Contractors must verify all dimensions on site before commencing work

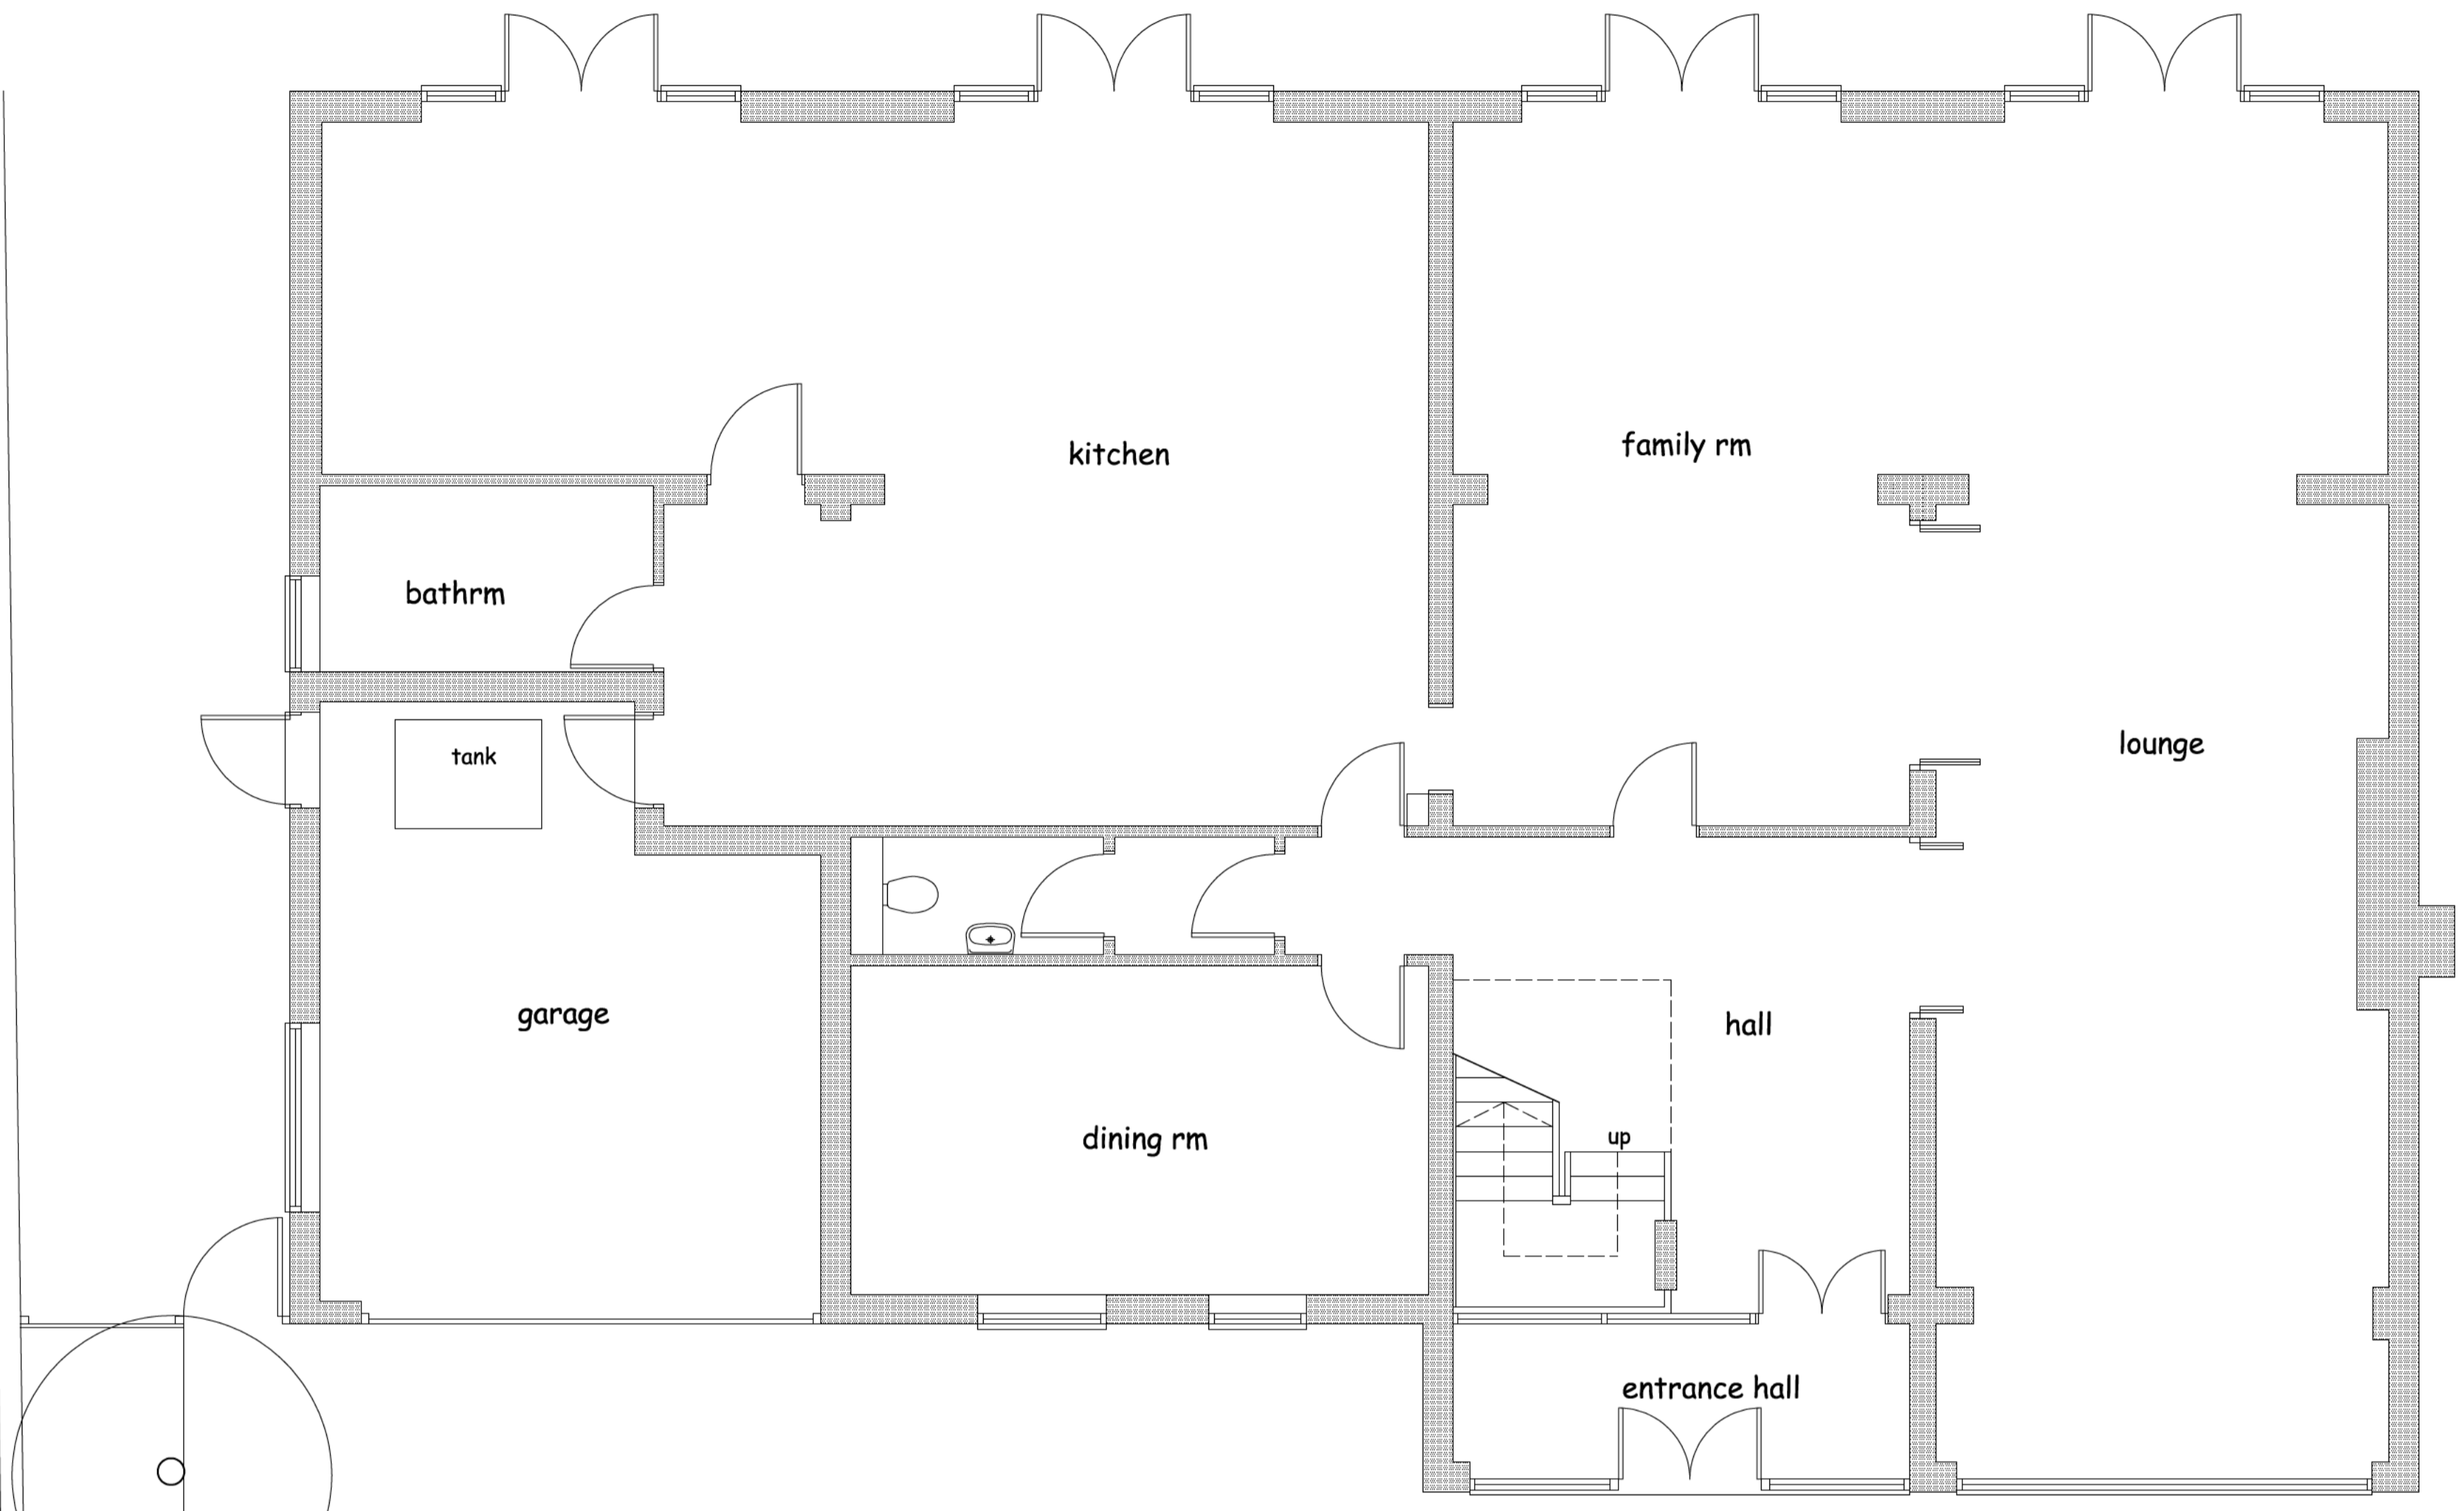


GROUND FLOOR PLAN

2.2M high brick wall with 1.2M high trellis above


conifer hedge 3M high

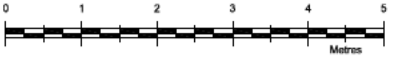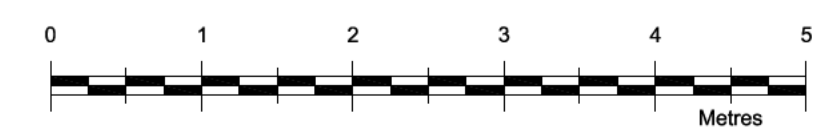

FRONT ELEVATION

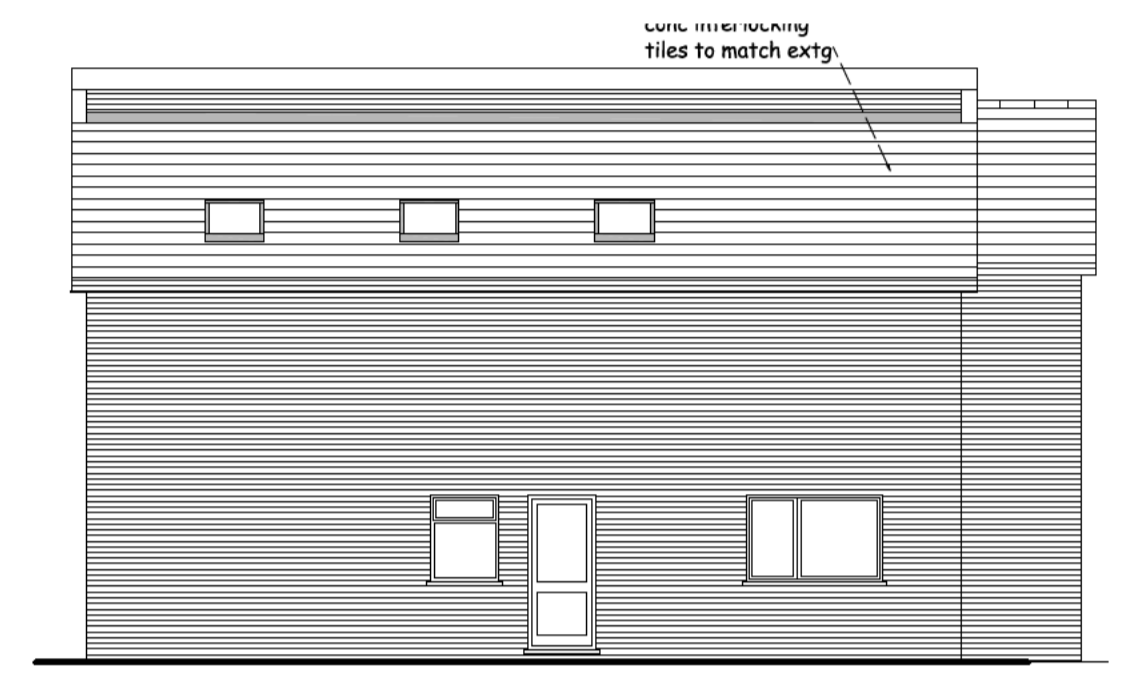

SIDE ELEVATION

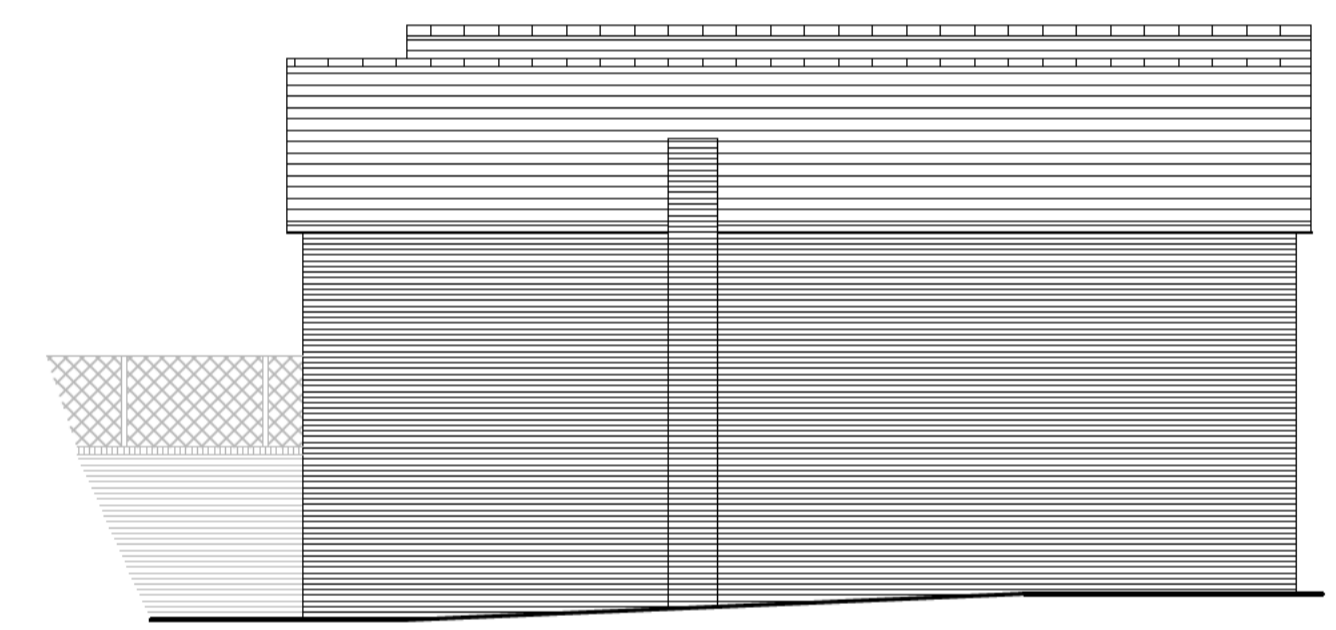

SIDE ELEVATION

Project

PROPOSED DETACHED GARAGE AT No 81 PASTURE ROAD, LETCHWORTH, HERTS, SG6 3LS

Client

Drawing

EXISTING PLAN



Scale 1:50 @ A1 size Drawn C.R

Checked Date March 21

Drawing No.

SUC/PAS/24/01

This drawing and design is copyright and must not be reproduced in part or in whole without prior written consent. Contractors must verify all dimensions on site before commencing work

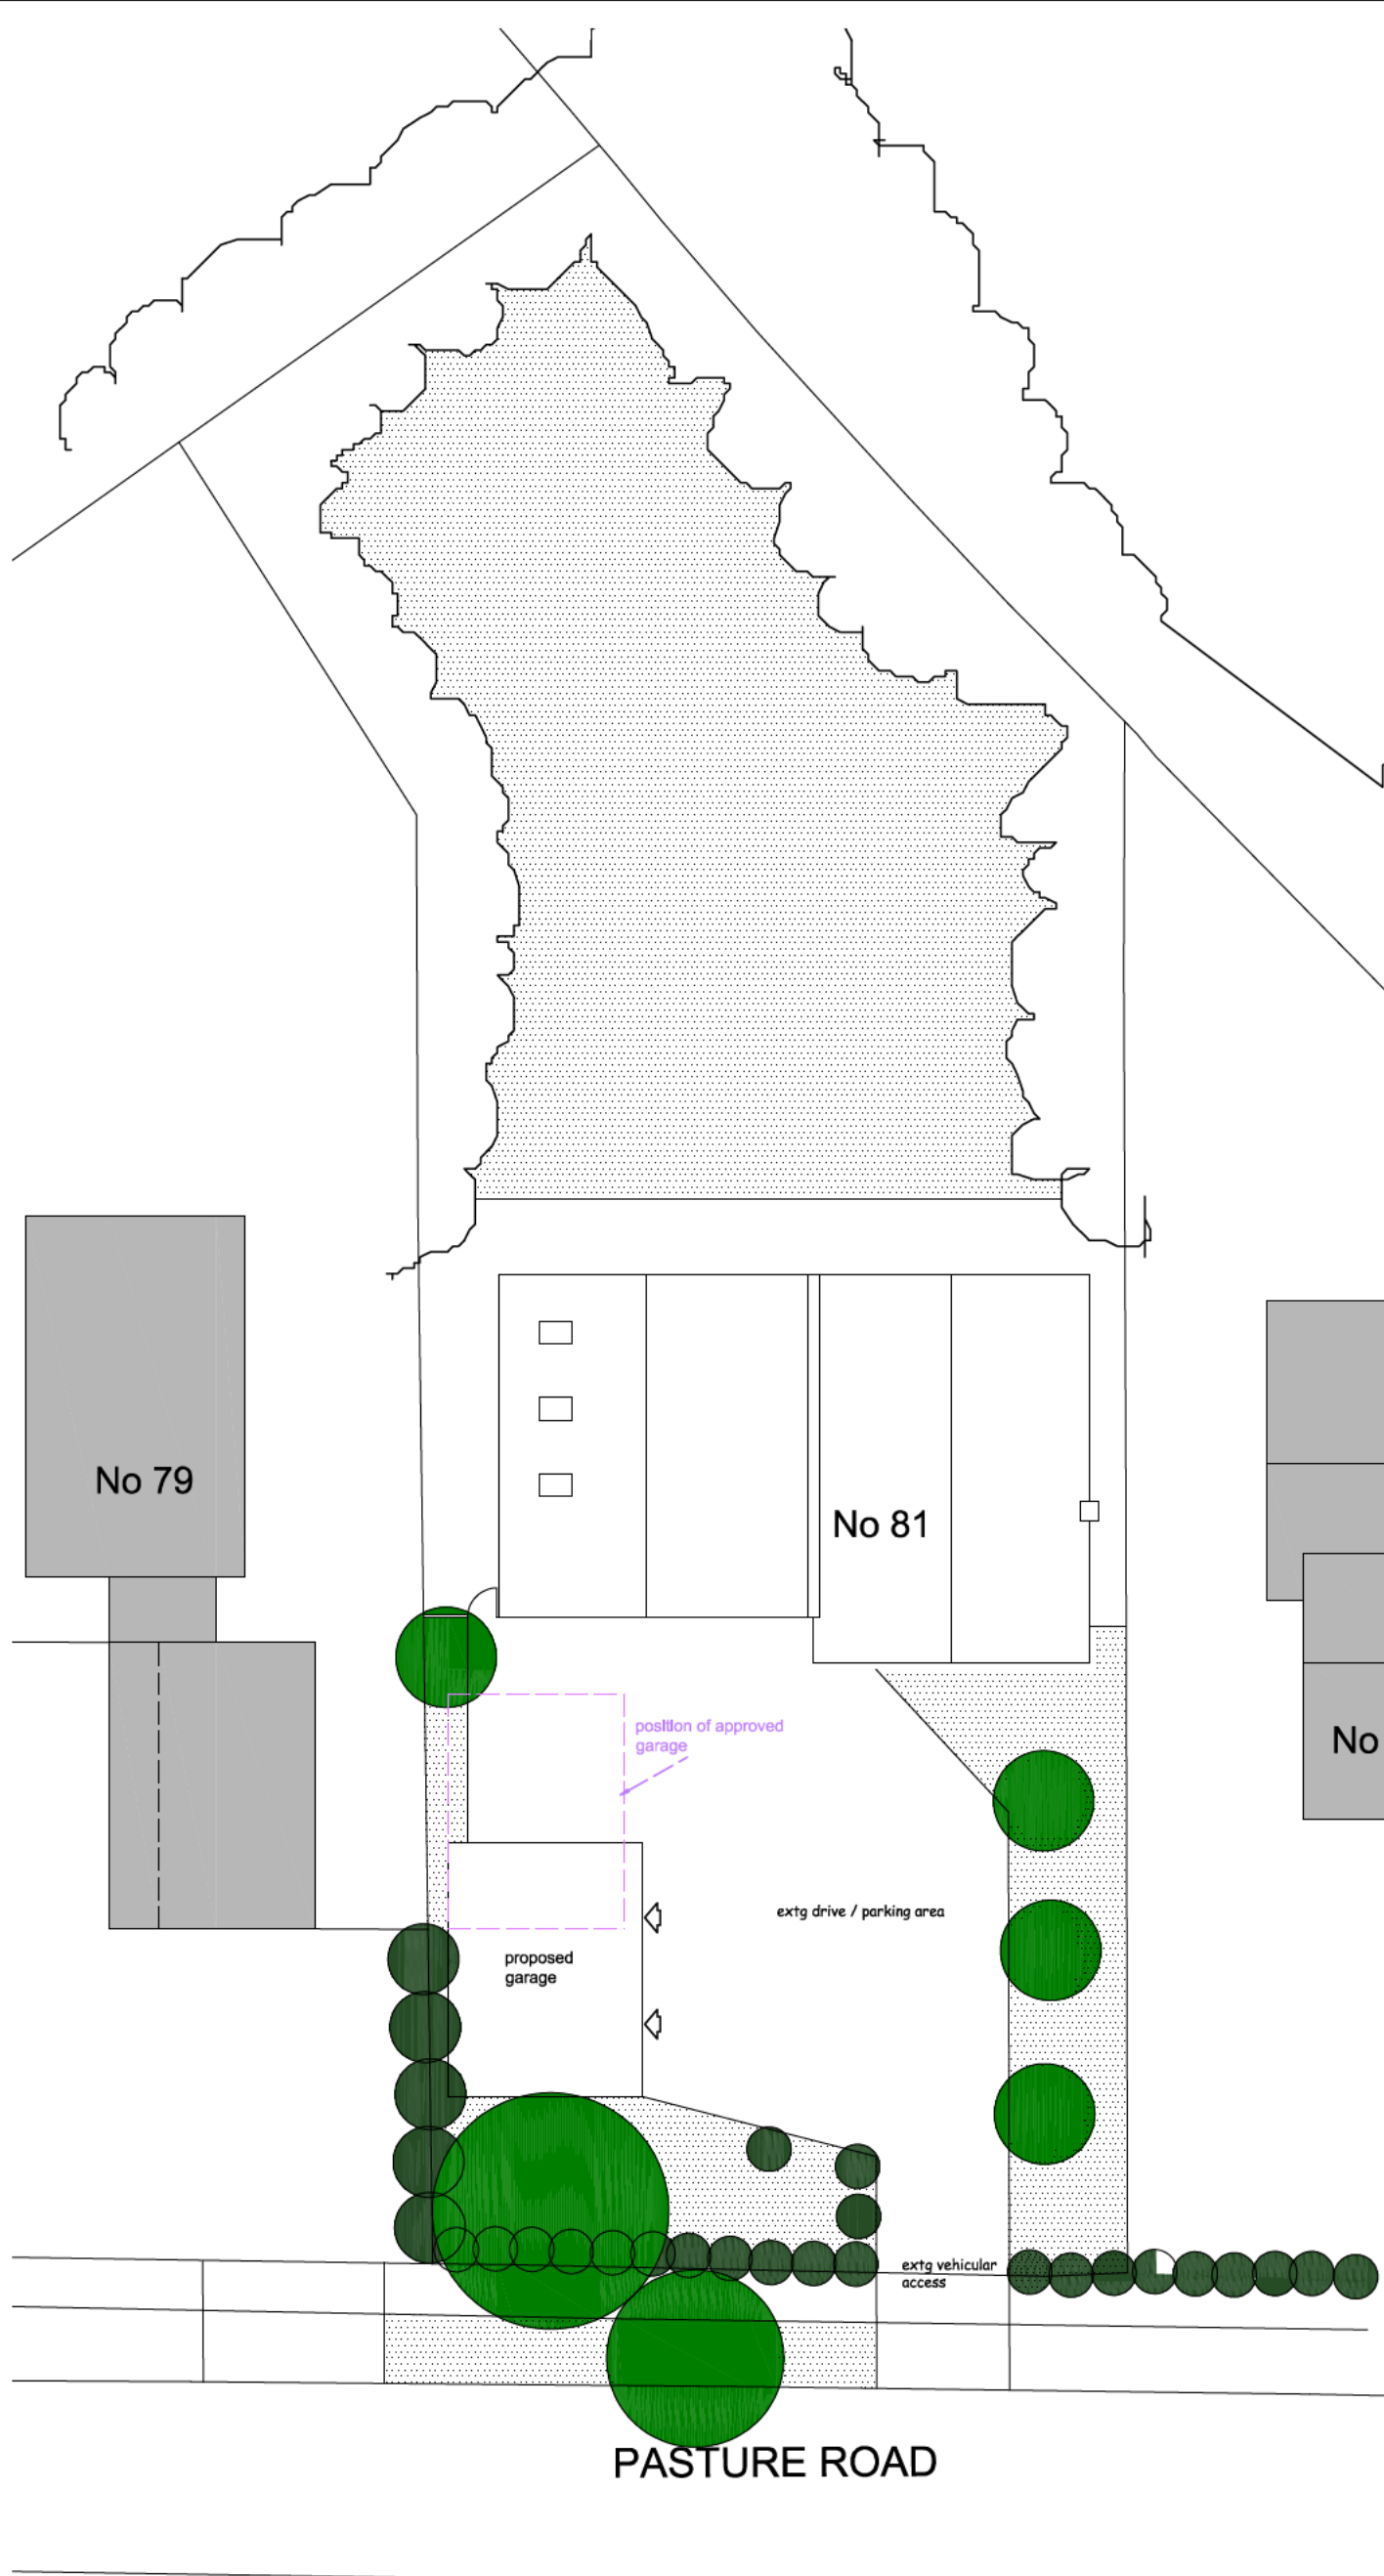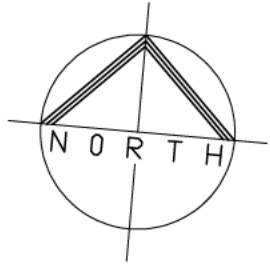

Project

PROPOSED SINGLE STOREY FRONT EXTENSION TO PROVIDE GARAGES AT No 81 PASTURE ROAD, LETCHWORTH, HERTS, SG6 3LS

Client

Drawing

PROPOSED SITE PLAN

Scale 1:250 @ A3 Drawn C.R

Checked Date March 21


Drawing No.

SUC/PAS/24/04



0 5 10 20 30
meters

SITE PLAN 1:250

This drawing and design is copyright and must not be reproduced in part or in whole without prior written consent. Contractors must verify all dimensions on site before commencing work

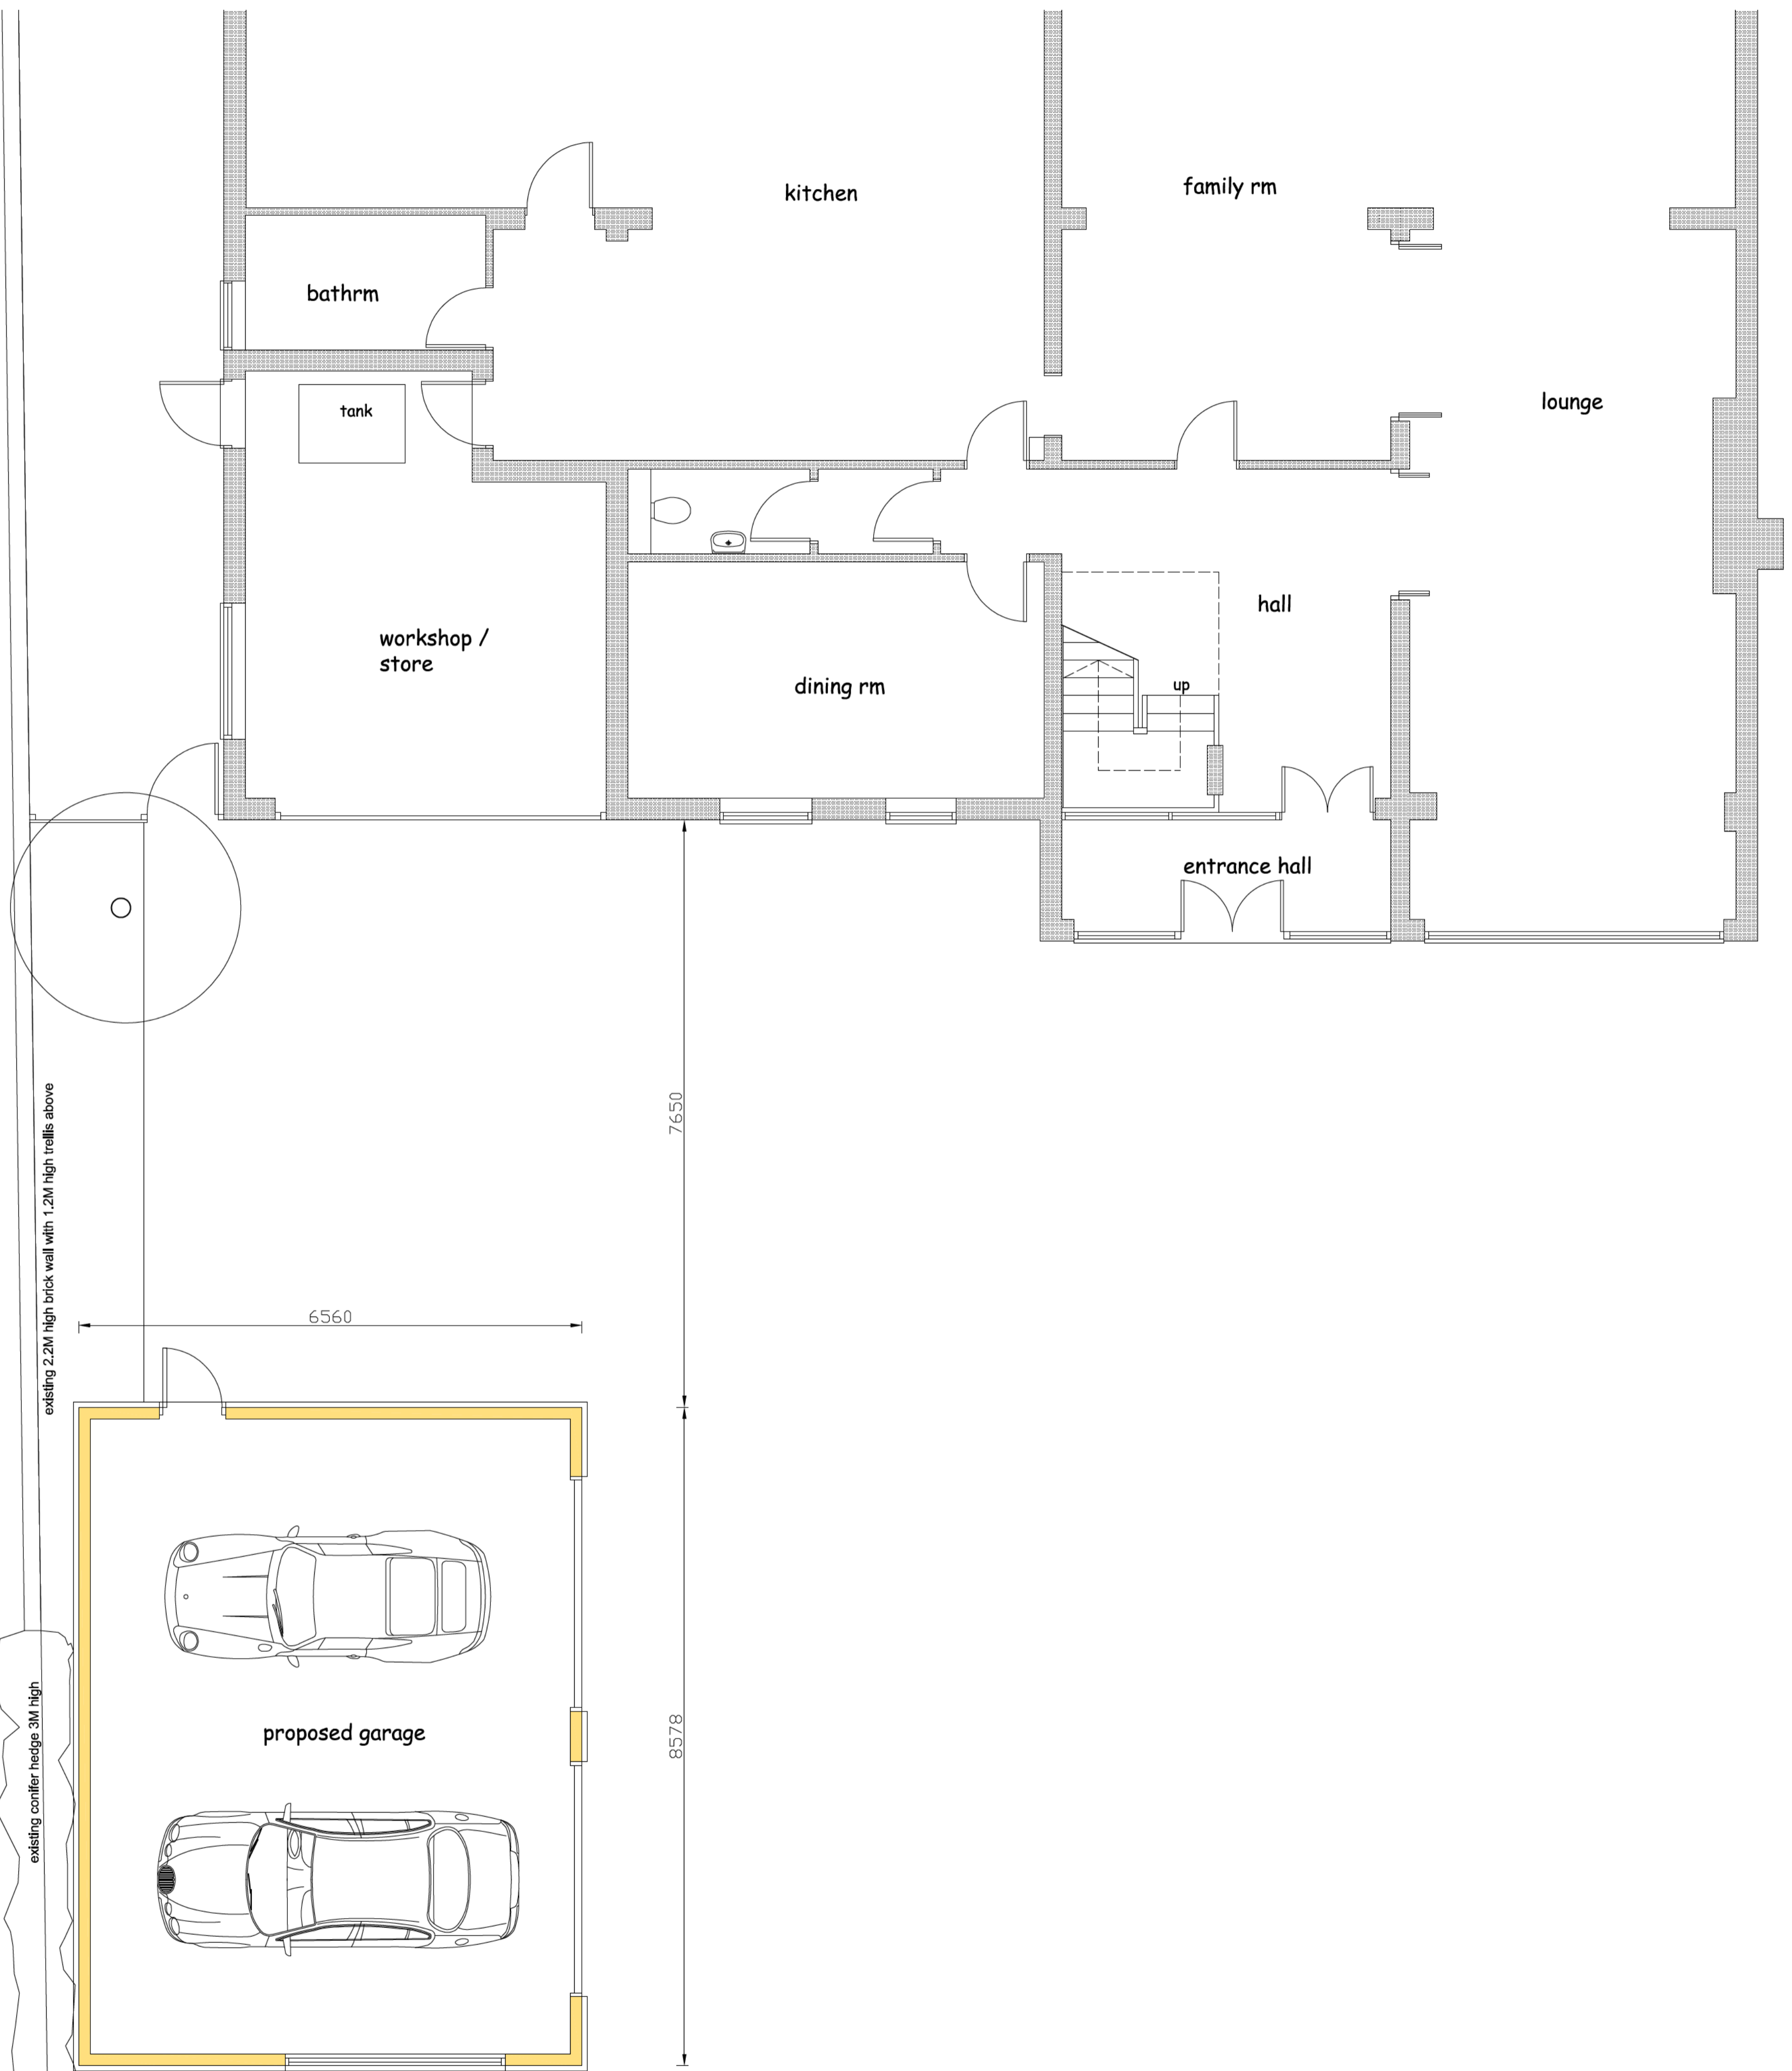

GROUND FLOOR PLAN

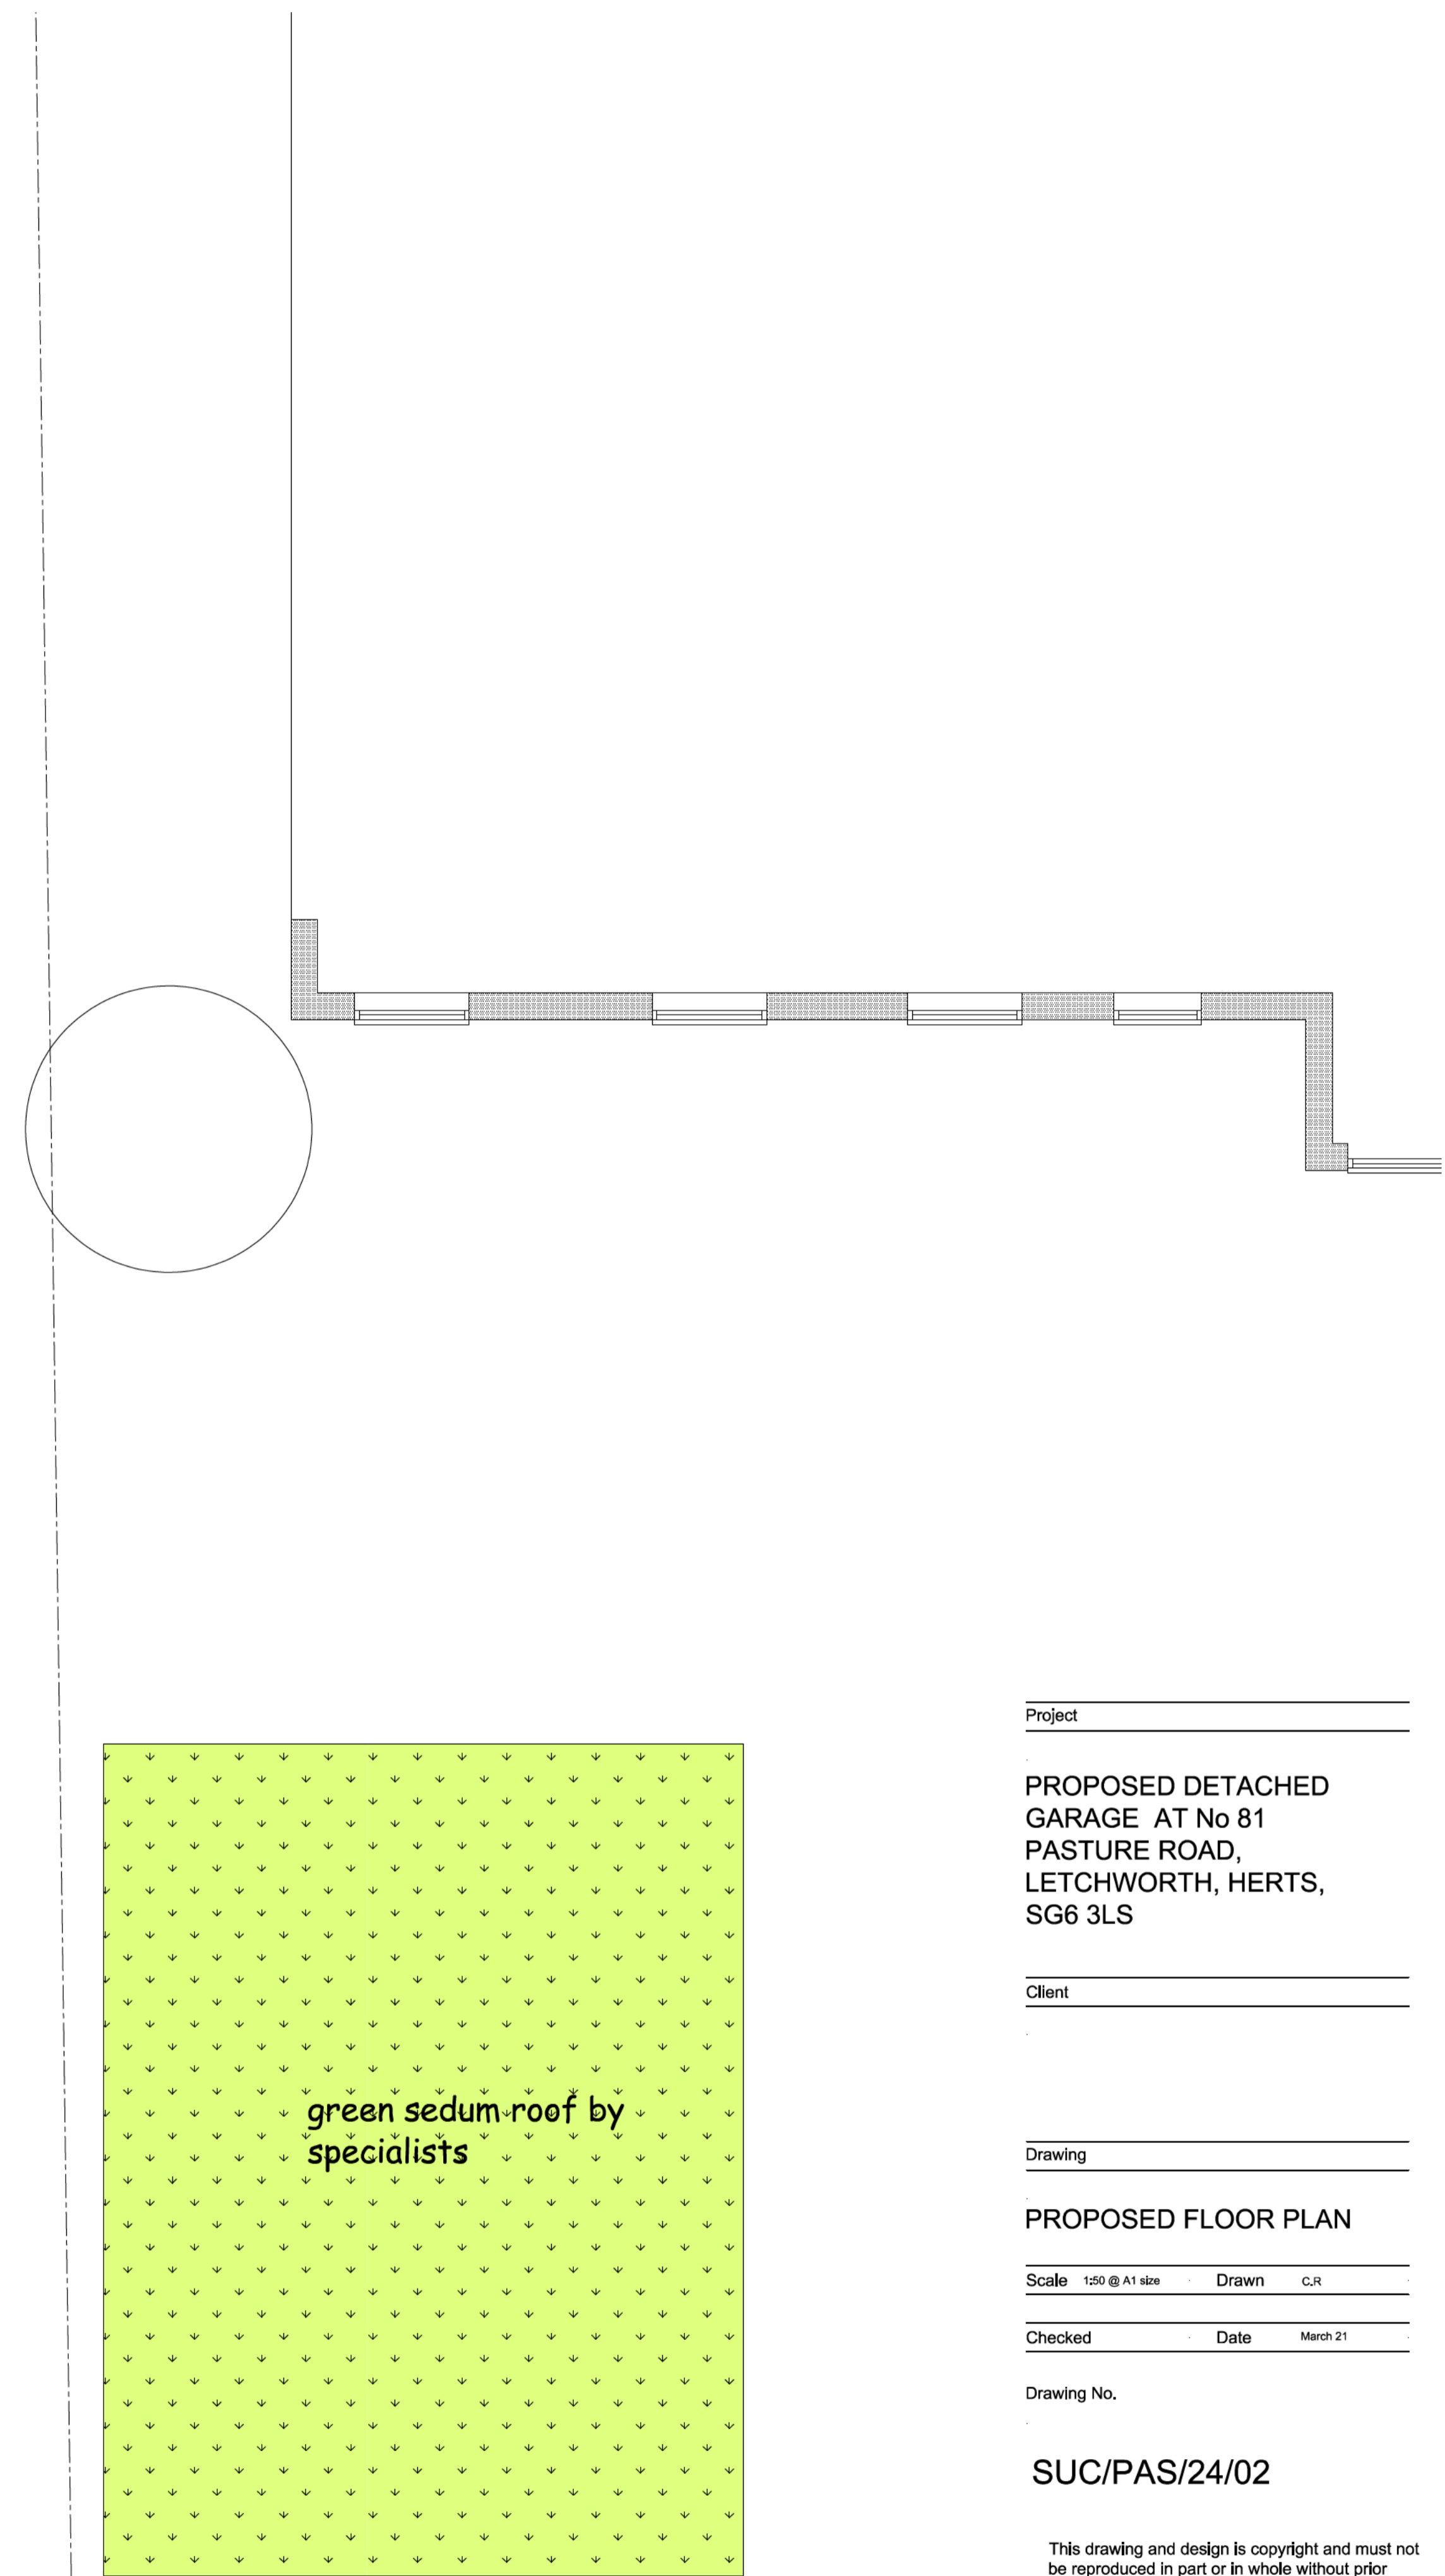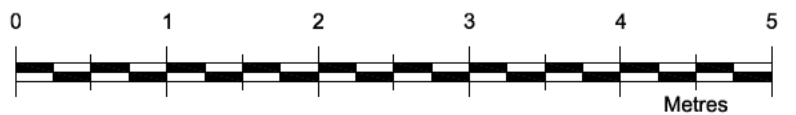

ROOF PLAN

Project

PROPOSED DETACHED GARAGE AT No 81 PASTURE ROAD, LETCHWORTH, HERTS, SG6 3LS

Client

Drawing

PROPOSED FLOOR PLAN



Scale 1:50 @ A1 size Drawn C.R

Checked Date March 21

Drawing No.



SUC/PAS/24/02

This drawing and design is copyright and must not be reproduced in part or in whole without prior written consent. Contractors must verify all dimensions on site before commencing work

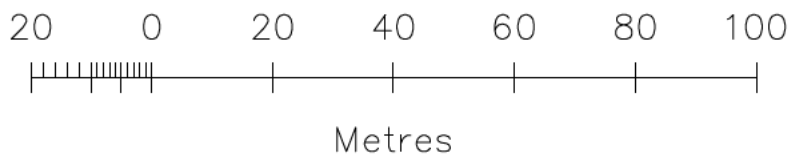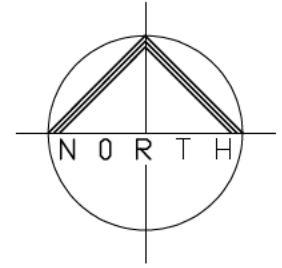

LOCATION PLAN 1:1250

**PROPOSED SINGLE STOREY FRONT
EXTENSION TO PROVIDE GARAGES AT
No 81 PASTURE ROAD, LETCHWORTH,
HERTS, SG6 3LS**

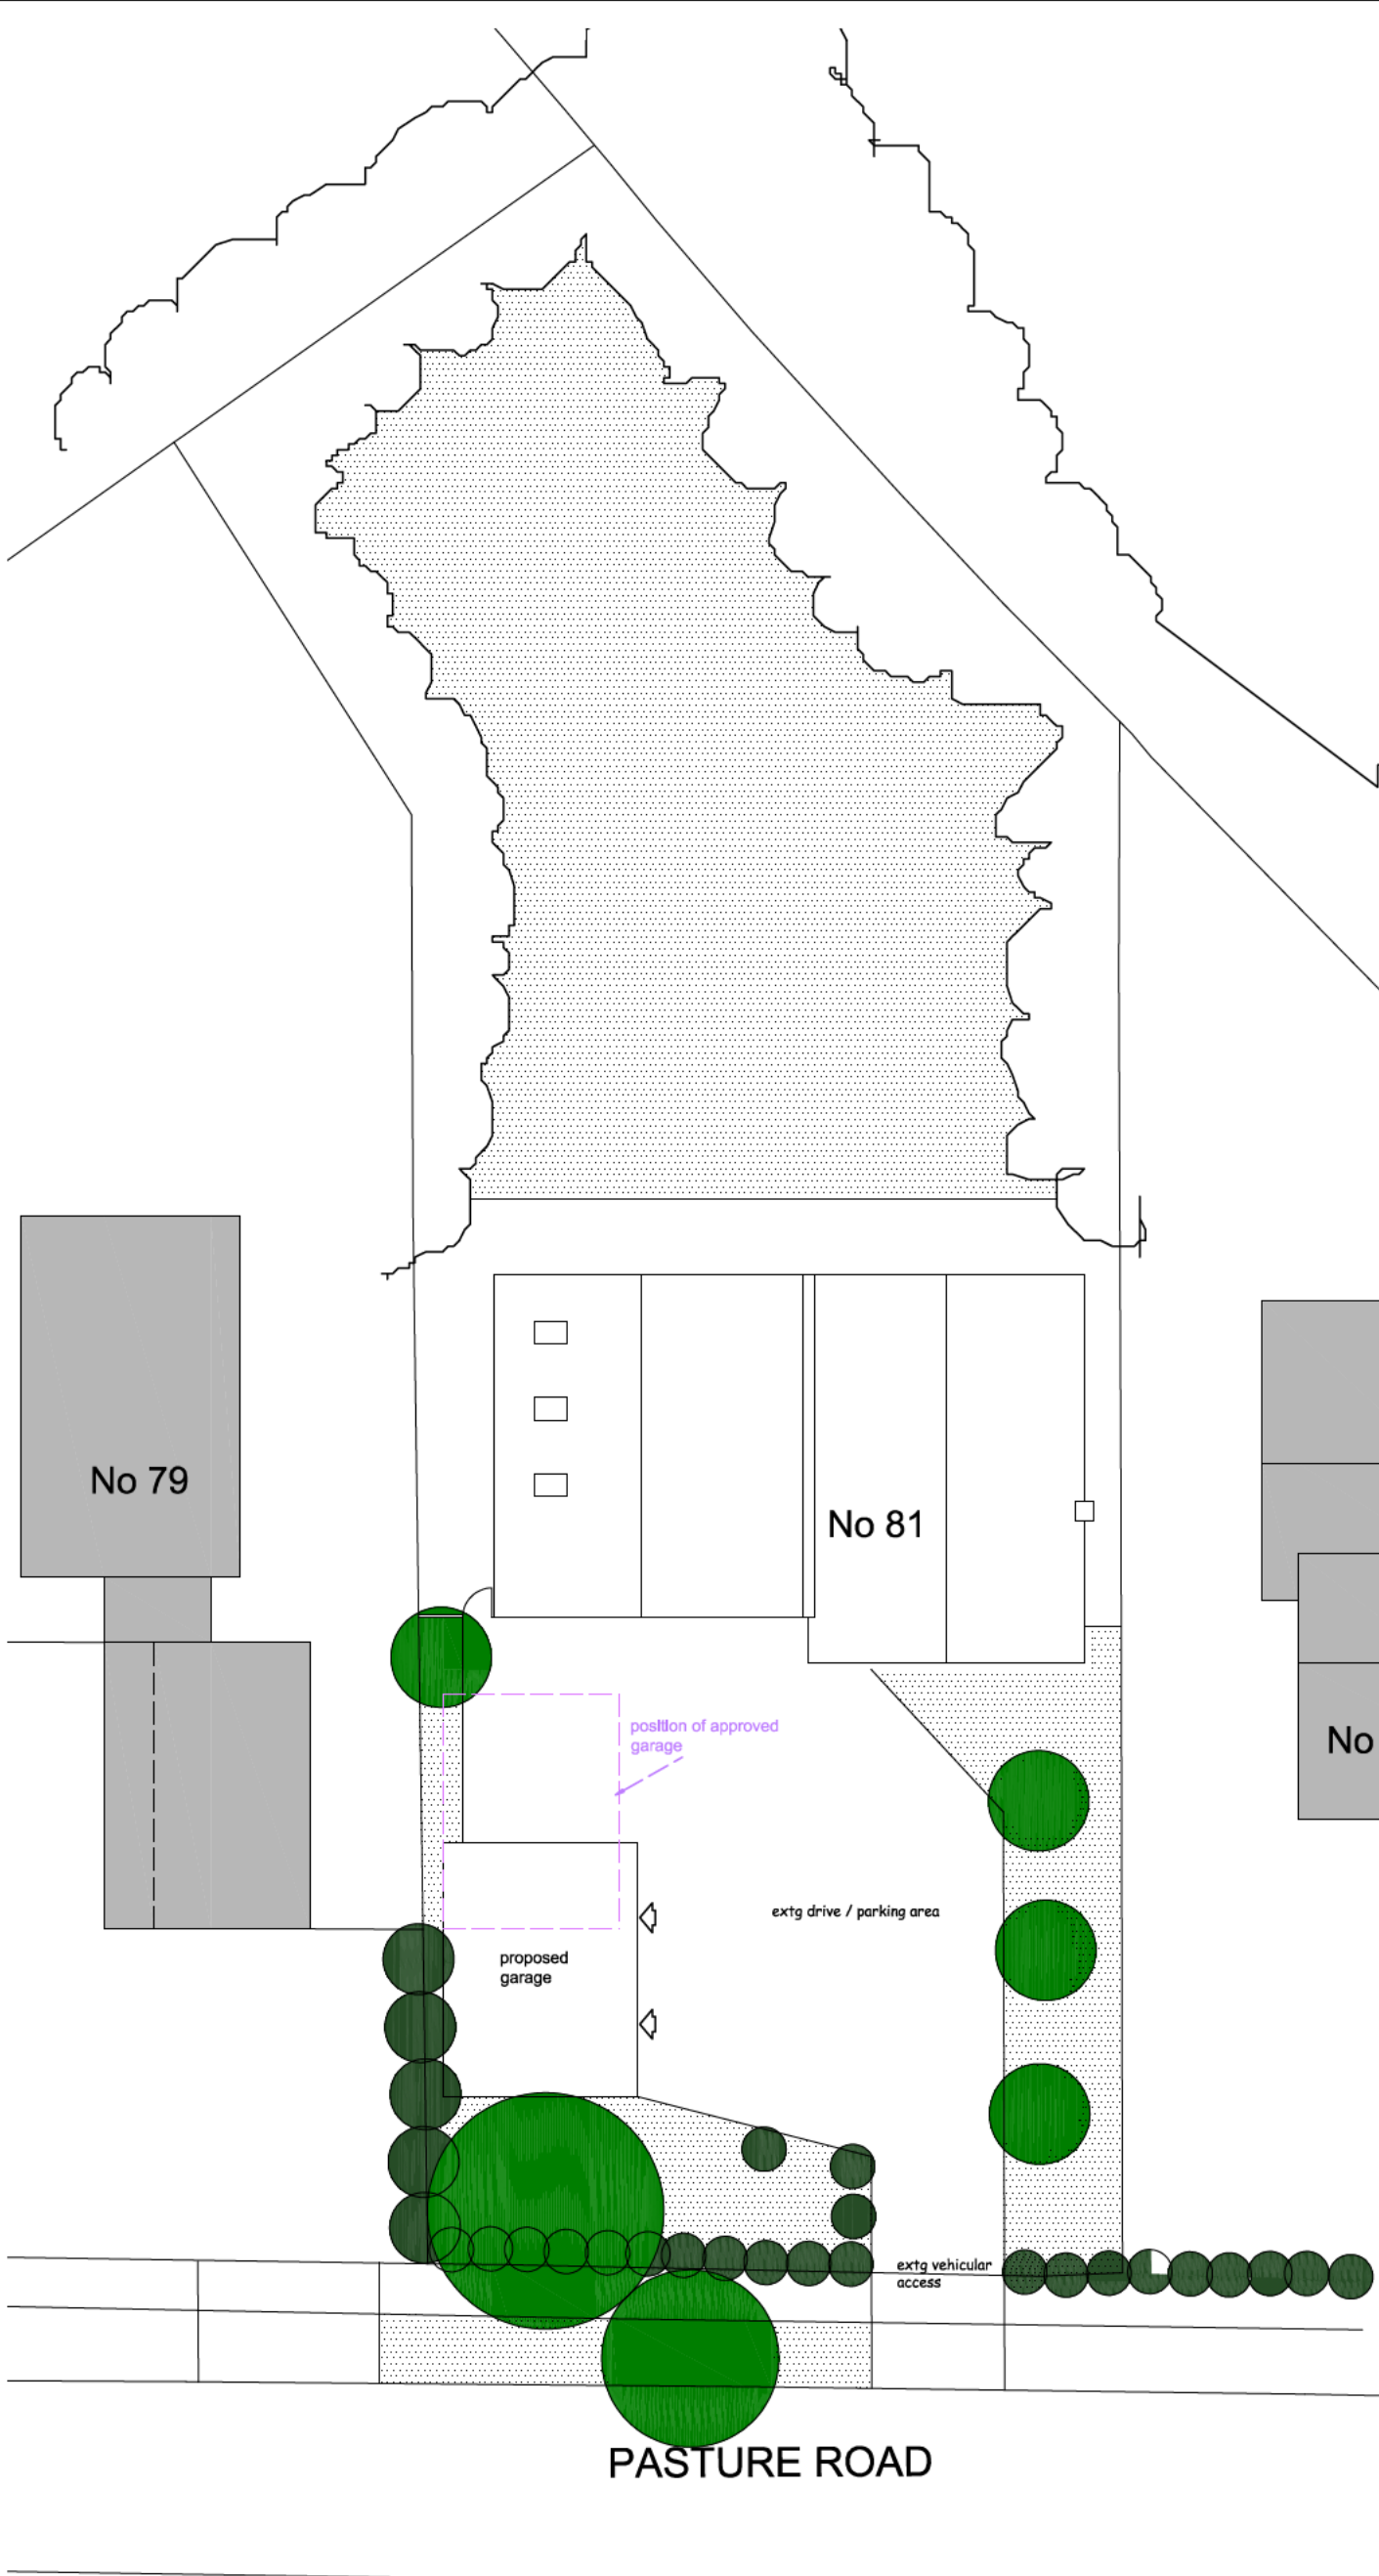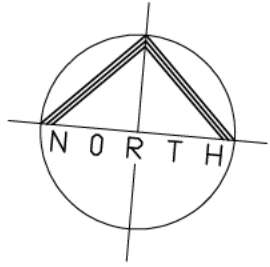

Project

PROPOSED SINGLE STOREY FRONT EXTENSION TO PROVIDE GARAGES AT No 81 PASTURE ROAD, LETCHWORTH, HERTS, SG6 3LS

Client

Drawing


PROPOSED SITE PLAN

Scale 1:250 @ A3 Drawn C.R

Checked Date March 21

Drawing No.

SUC/PAS/24/04

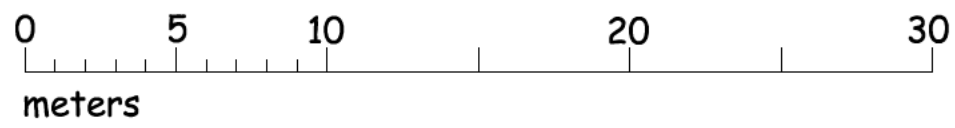

SITE PLAN 1:250

This drawing and design is copyright and must not be reproduced in part or in whole without prior written consent. Contractors must verify all dimensions on site before commencing work