



PROPOSED BLOCK PLAN @ 1 TO 200

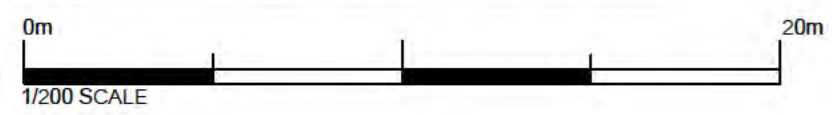

SITE LOCATION PLAN @ 1 TO 1250

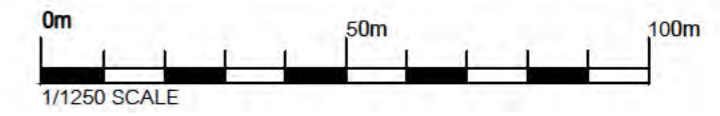

Rev.	Date	Details	Drawn	Checked
Issued for:				

PLANNING

Project/Client:	Project No.:
-----------------	--------------

Proposed Extension
3 Cashio Lane

Dwg No:	Rev:
---------	------

A110

Scale:

As Indicated - A2


Drawing:	North:
----------	--------

Site & Location Plans




Drawn By:	Date:
-----------	-------


Checked By:	Date:
-------------	-------

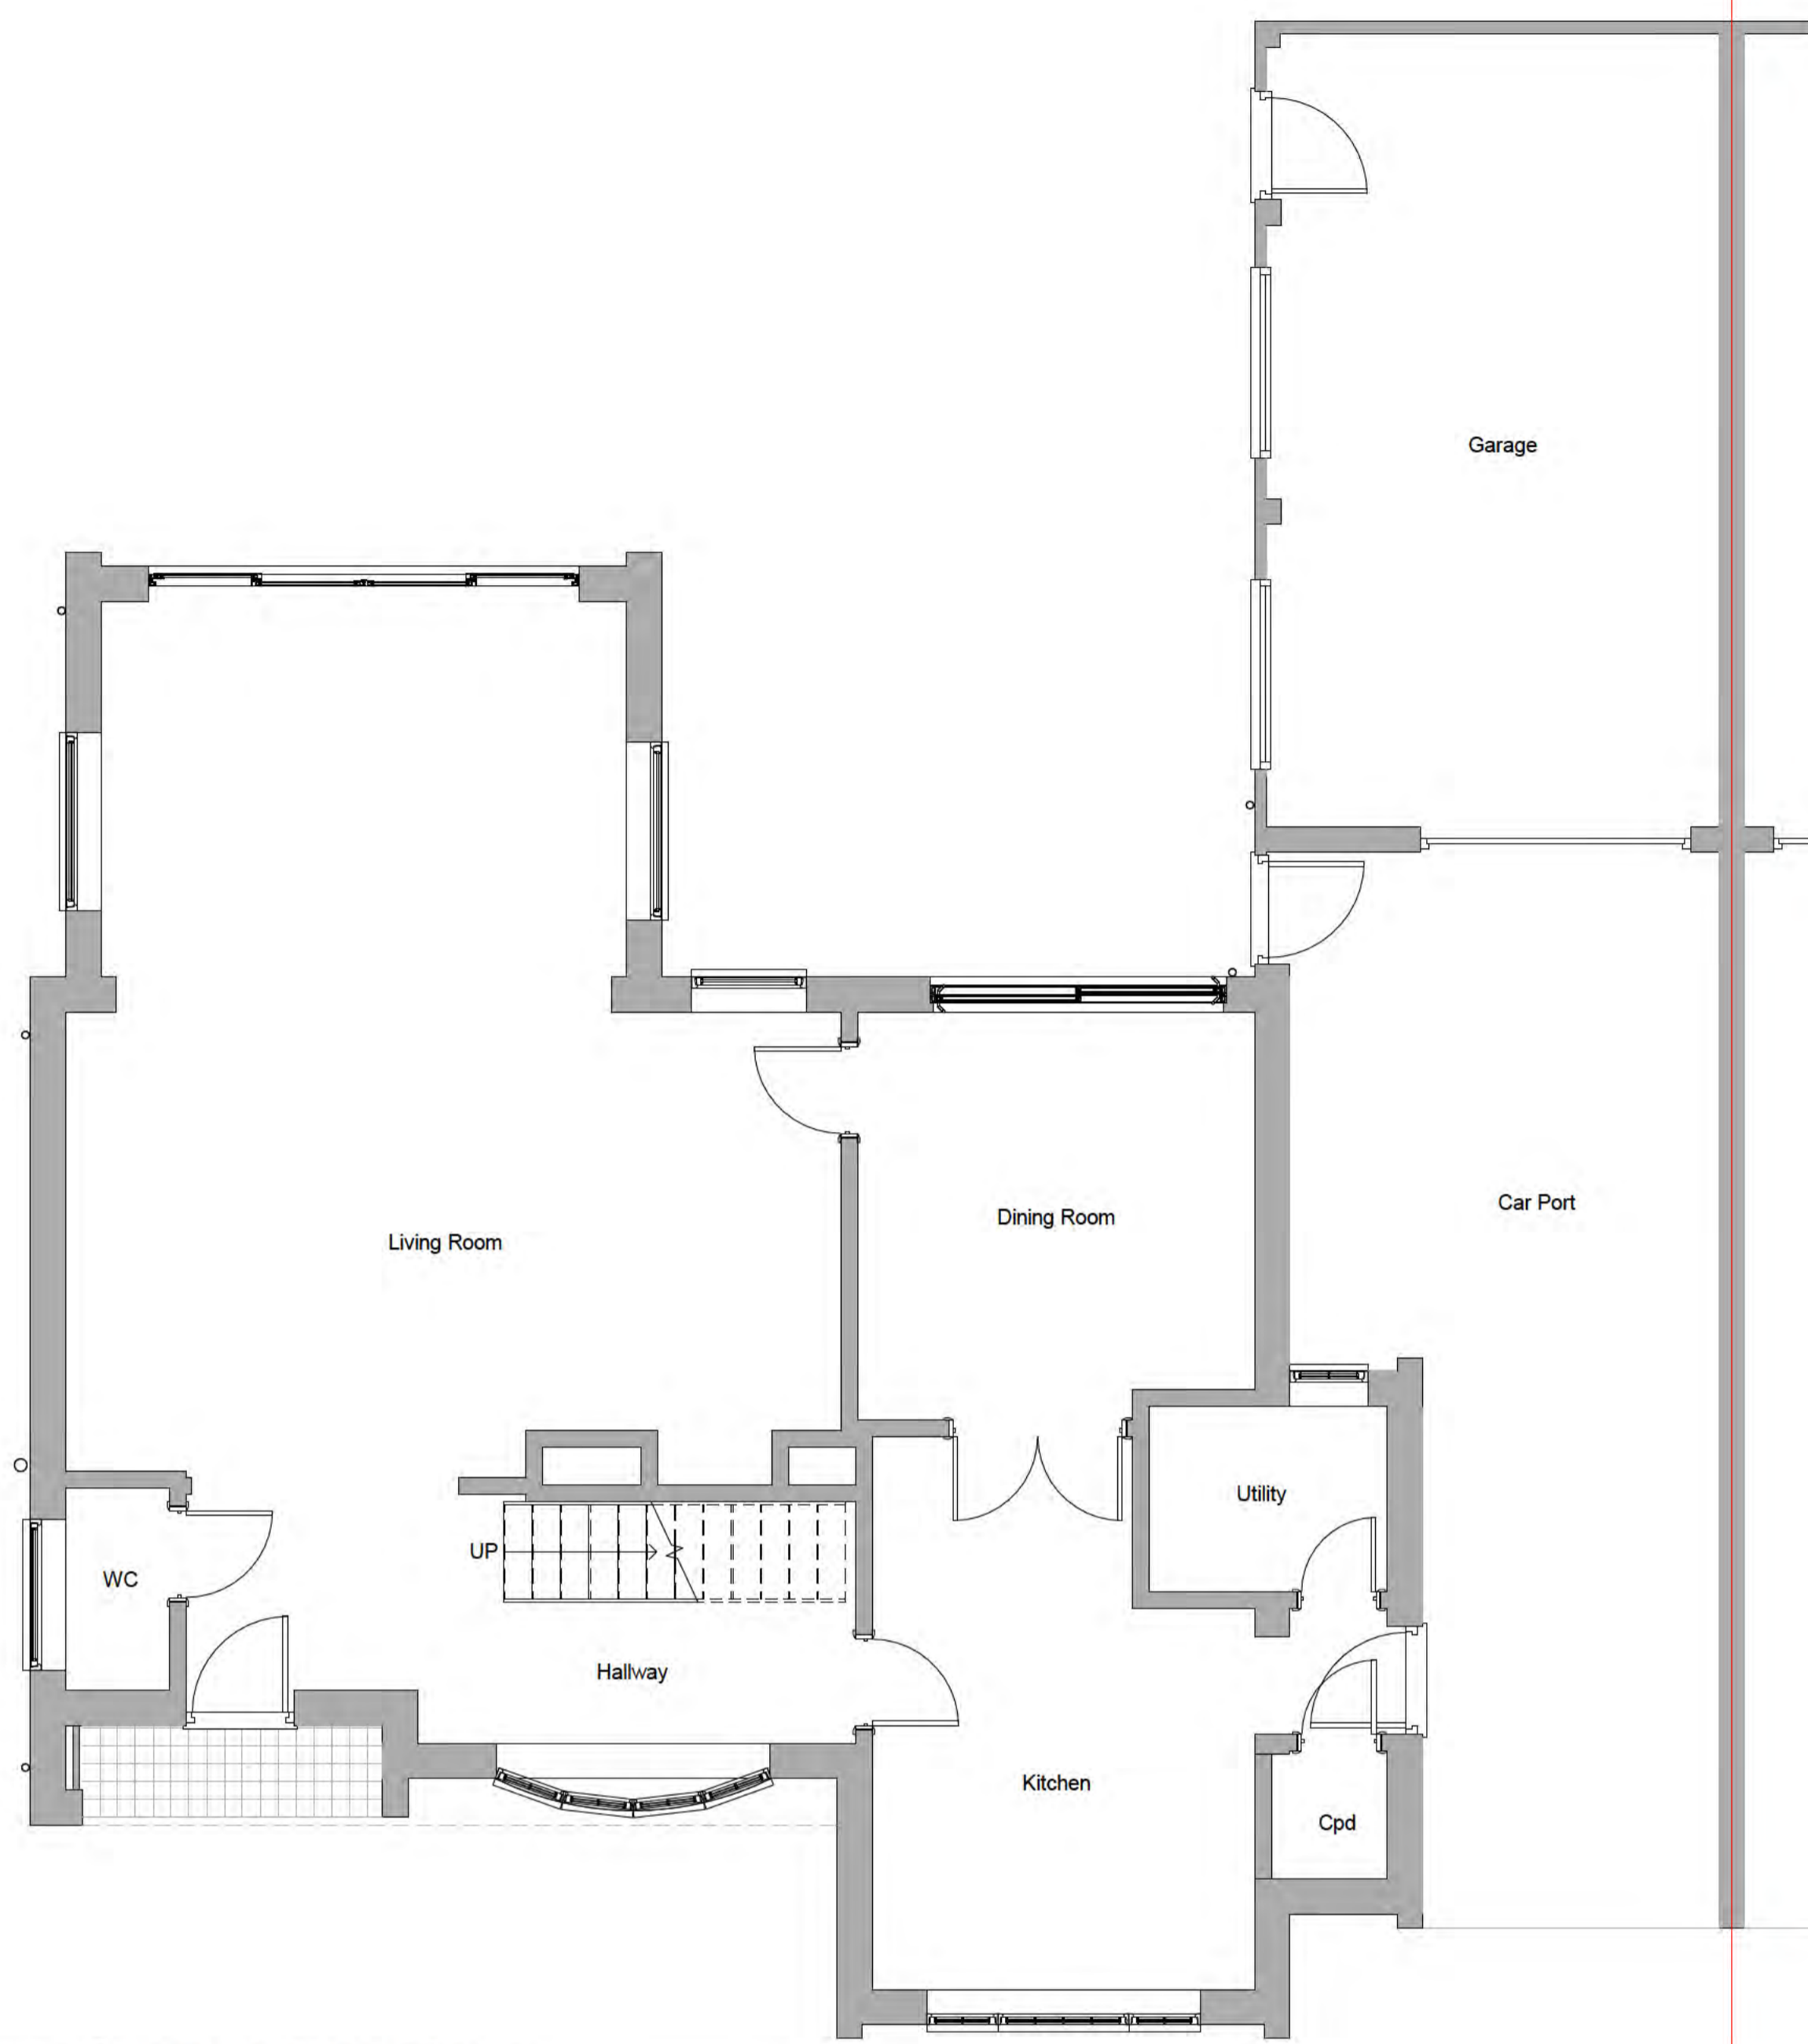

1 Ground Floor Plan
1:50

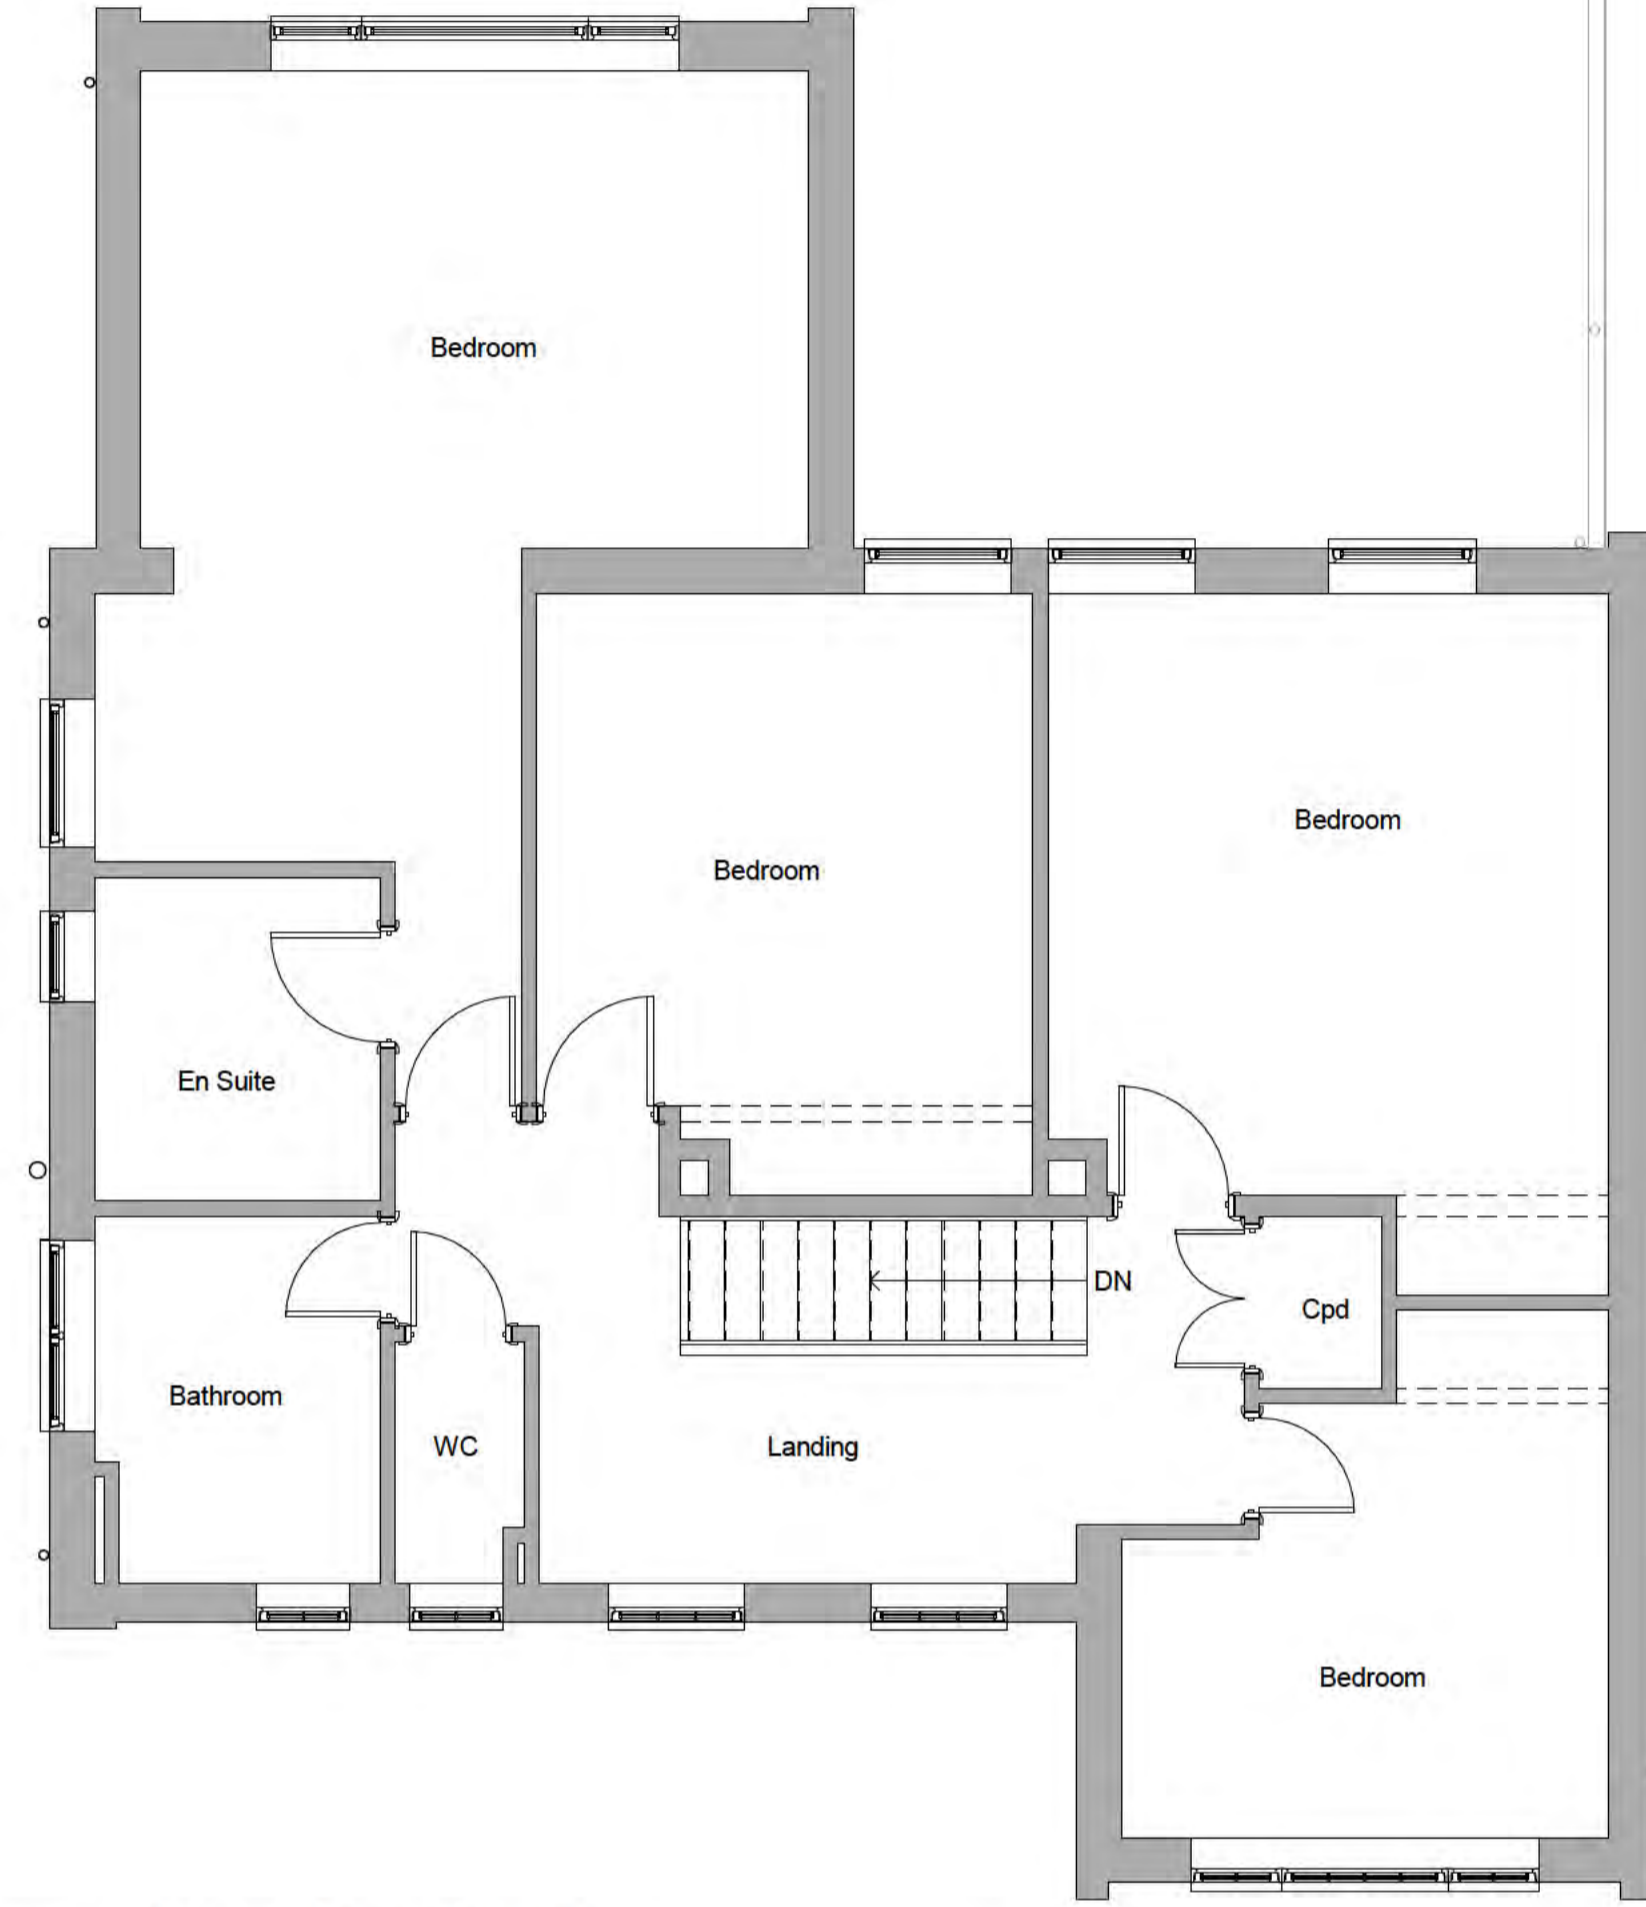

2 First Floor Plan
1:50

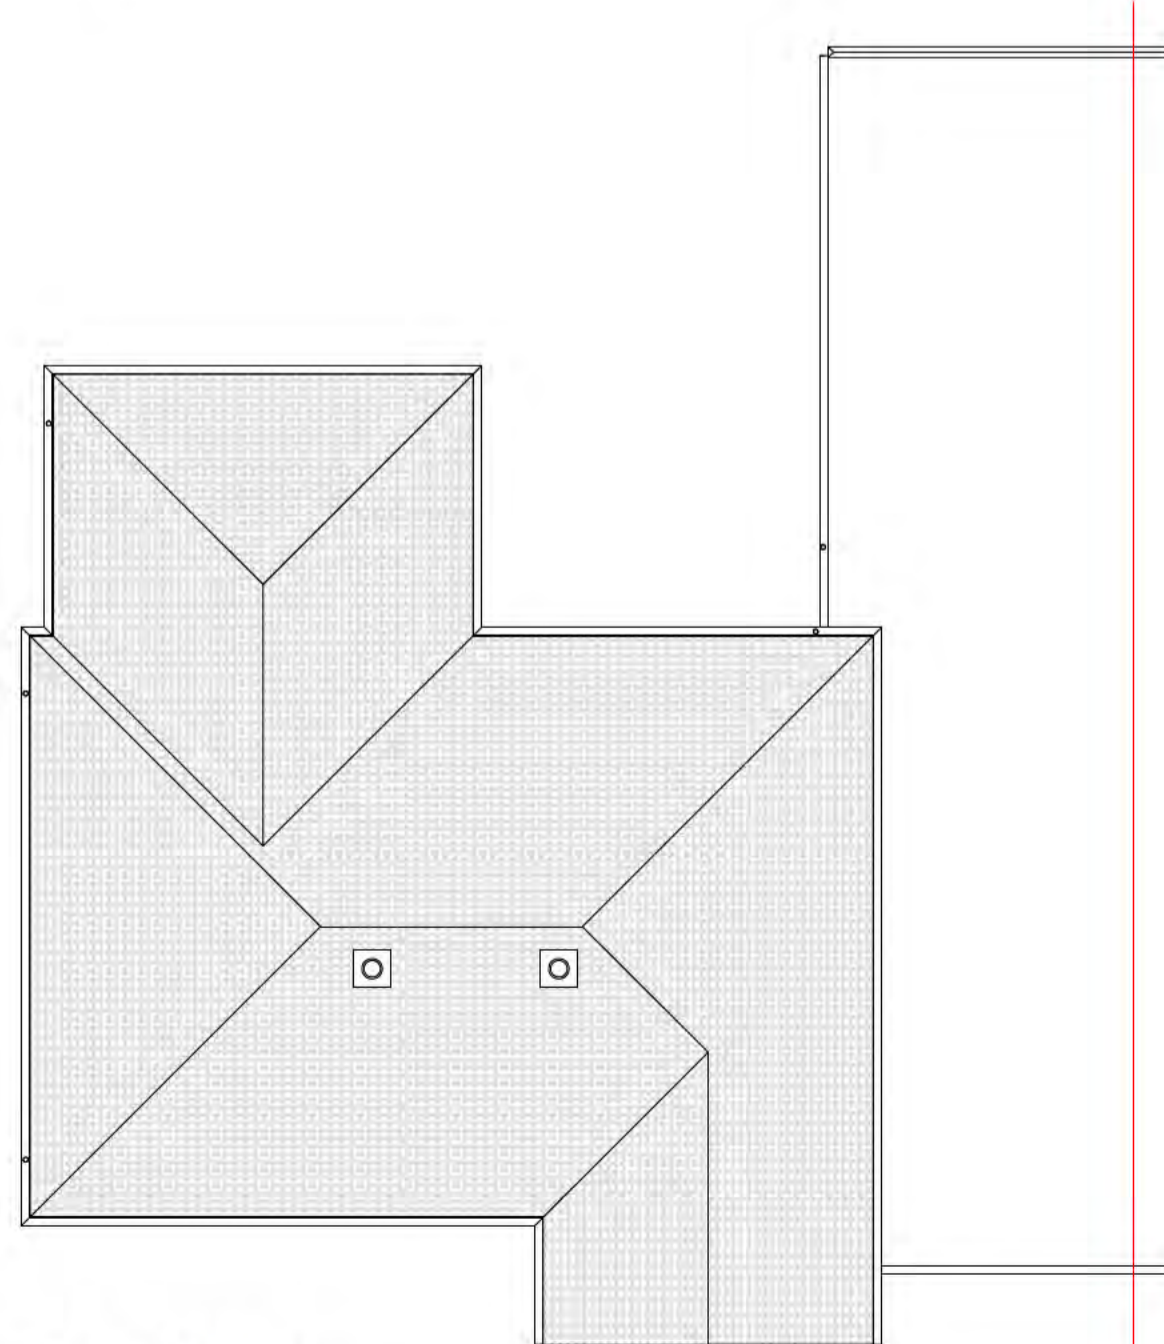

3 Roof Plan
1:100

0 1 to 50 5m

Rev	Date	Details	Drawn	Checked

Issued for:

Project/Client:
3 Cashio Lane

Project No:
Project Number
Dwg No:
A100
Rev:

Drawing:
Existing Plans

Scale:
As indicated @A1
Drawn By: Author
Date:
Checked By: Date:




1 Front Elevation - Existing
1: 50



2 Side 1 Elevation - Existing
1: 50




3 Rear Elevation - Existing
1: 50

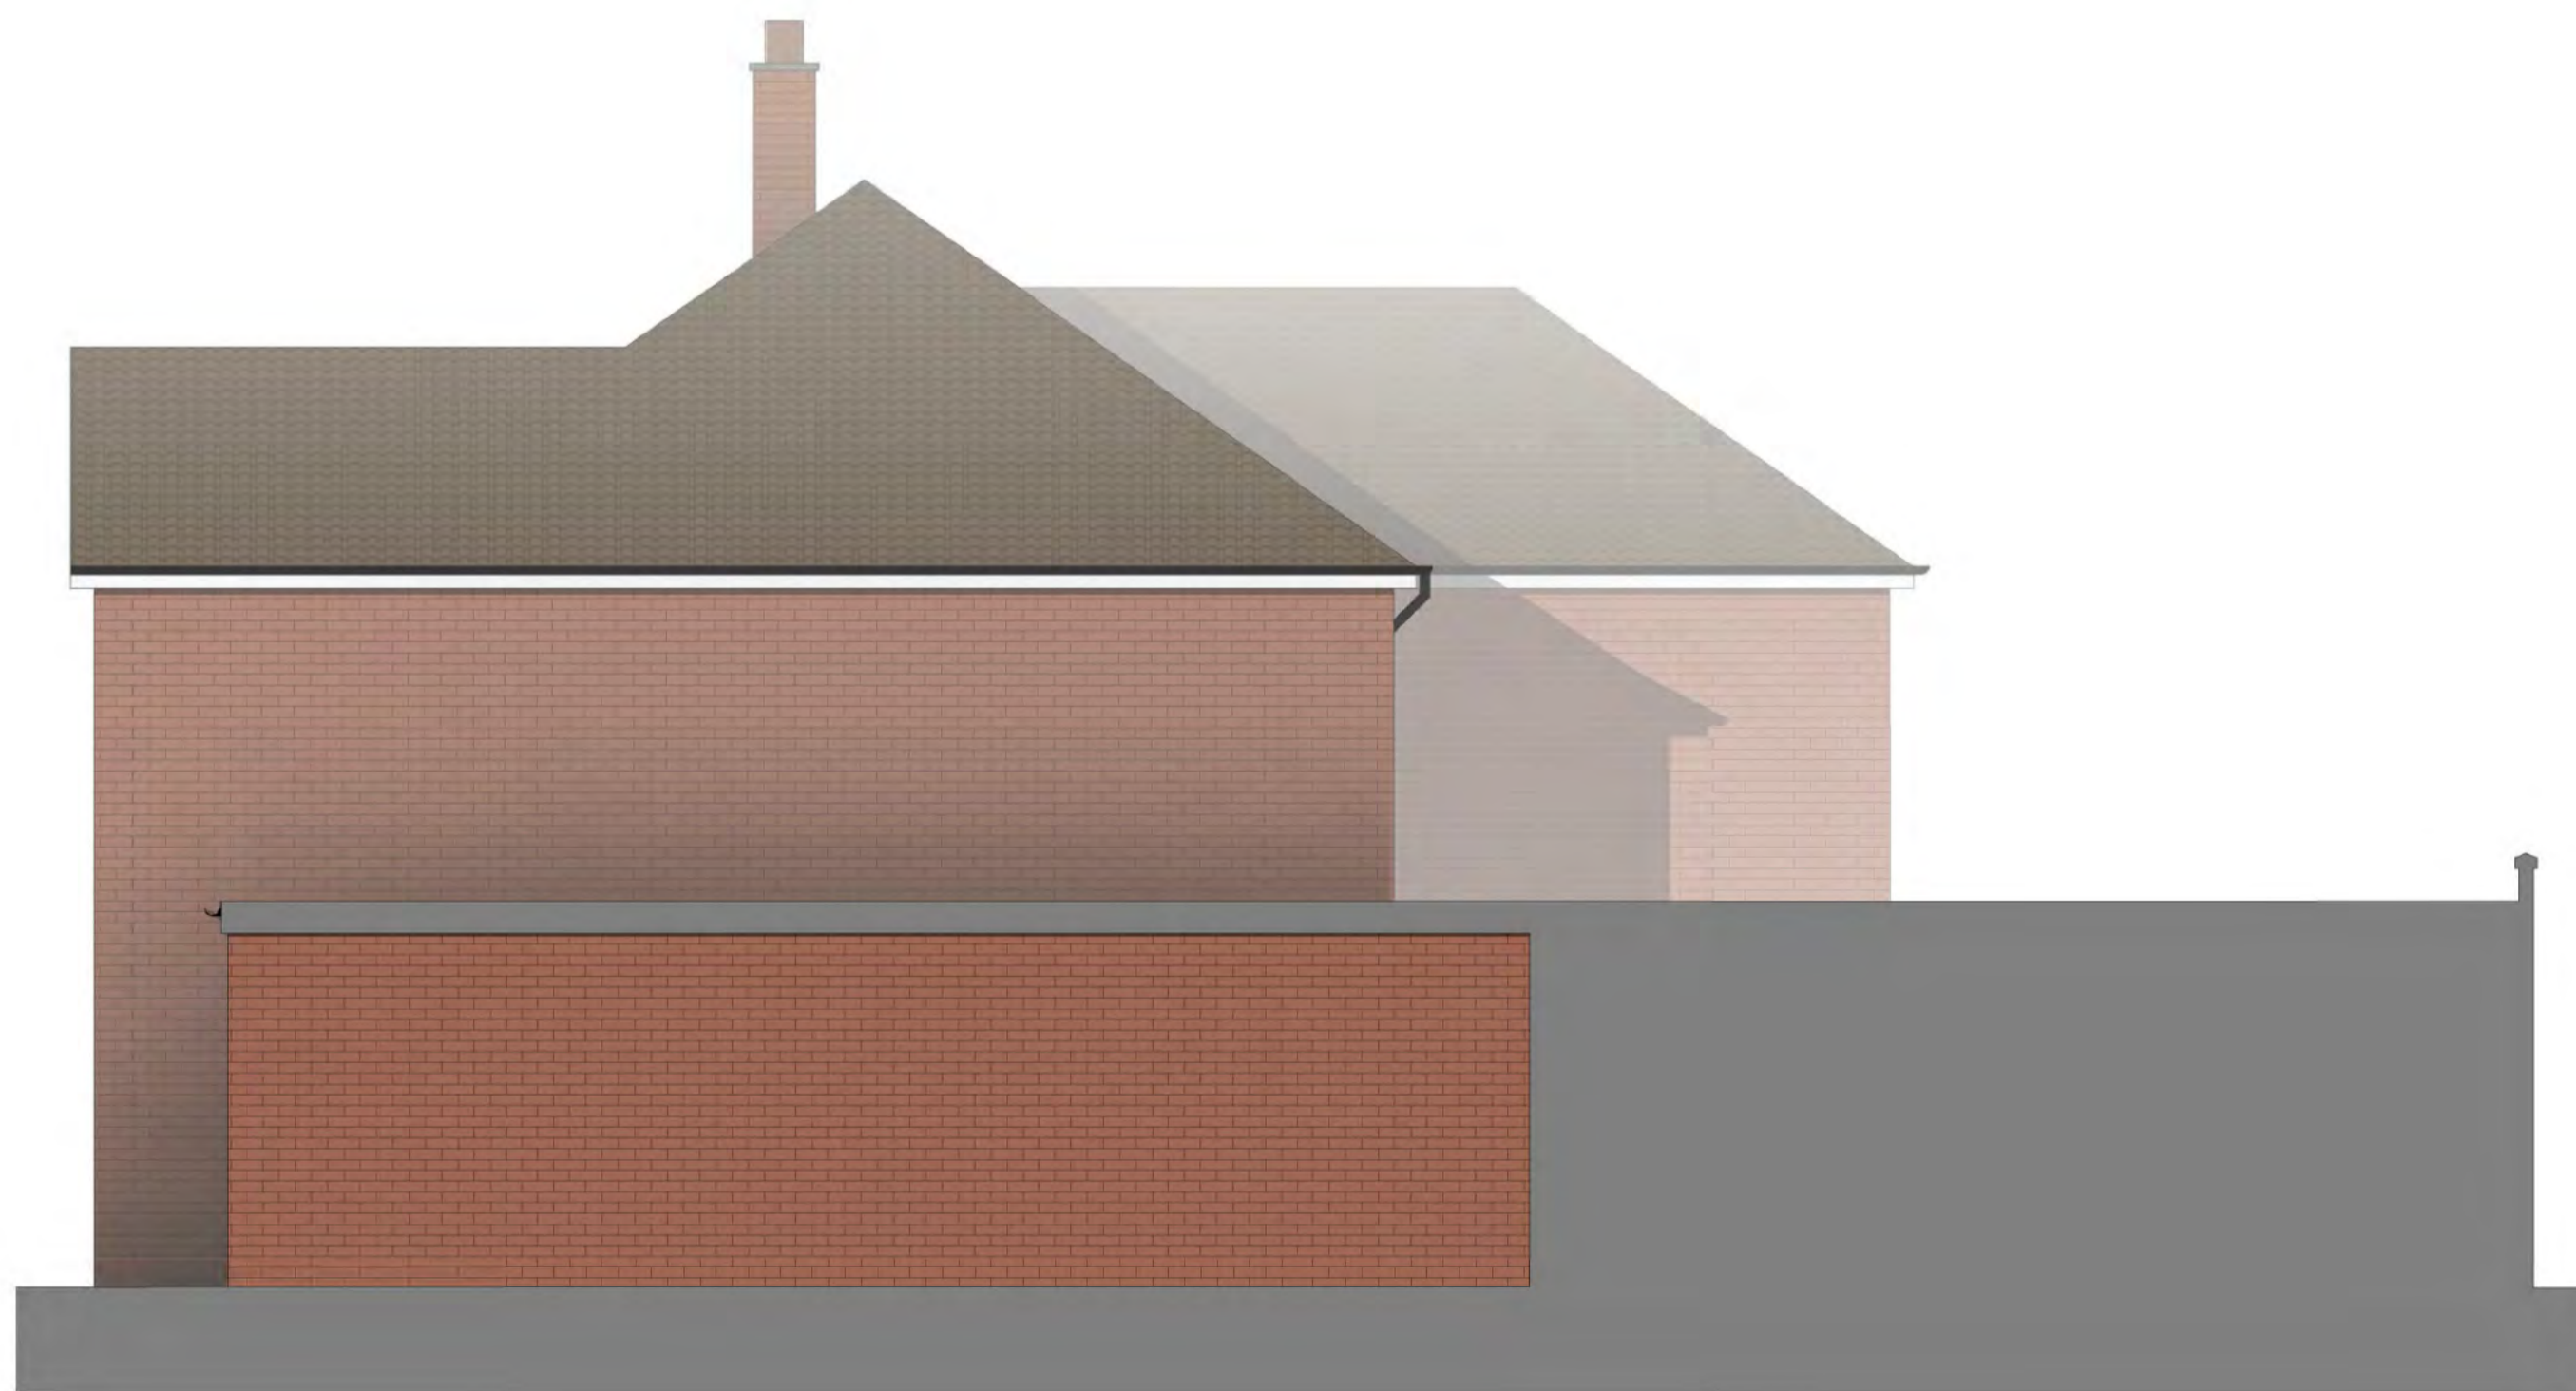

4 Side 2 Elevation - Existing
1: 50

Rev	Date	Details	Drawn	Checked

Project/Client:		Project No:	
3 Cashio Lane		Project Number	
		Diag No:	
		A101	
		Rev:	
Drawing:		Scale:	
Existing Elevations		1 : 50 @A1	
Drawn By:	Author	Date:	
Checked By:	Checker	Date:	

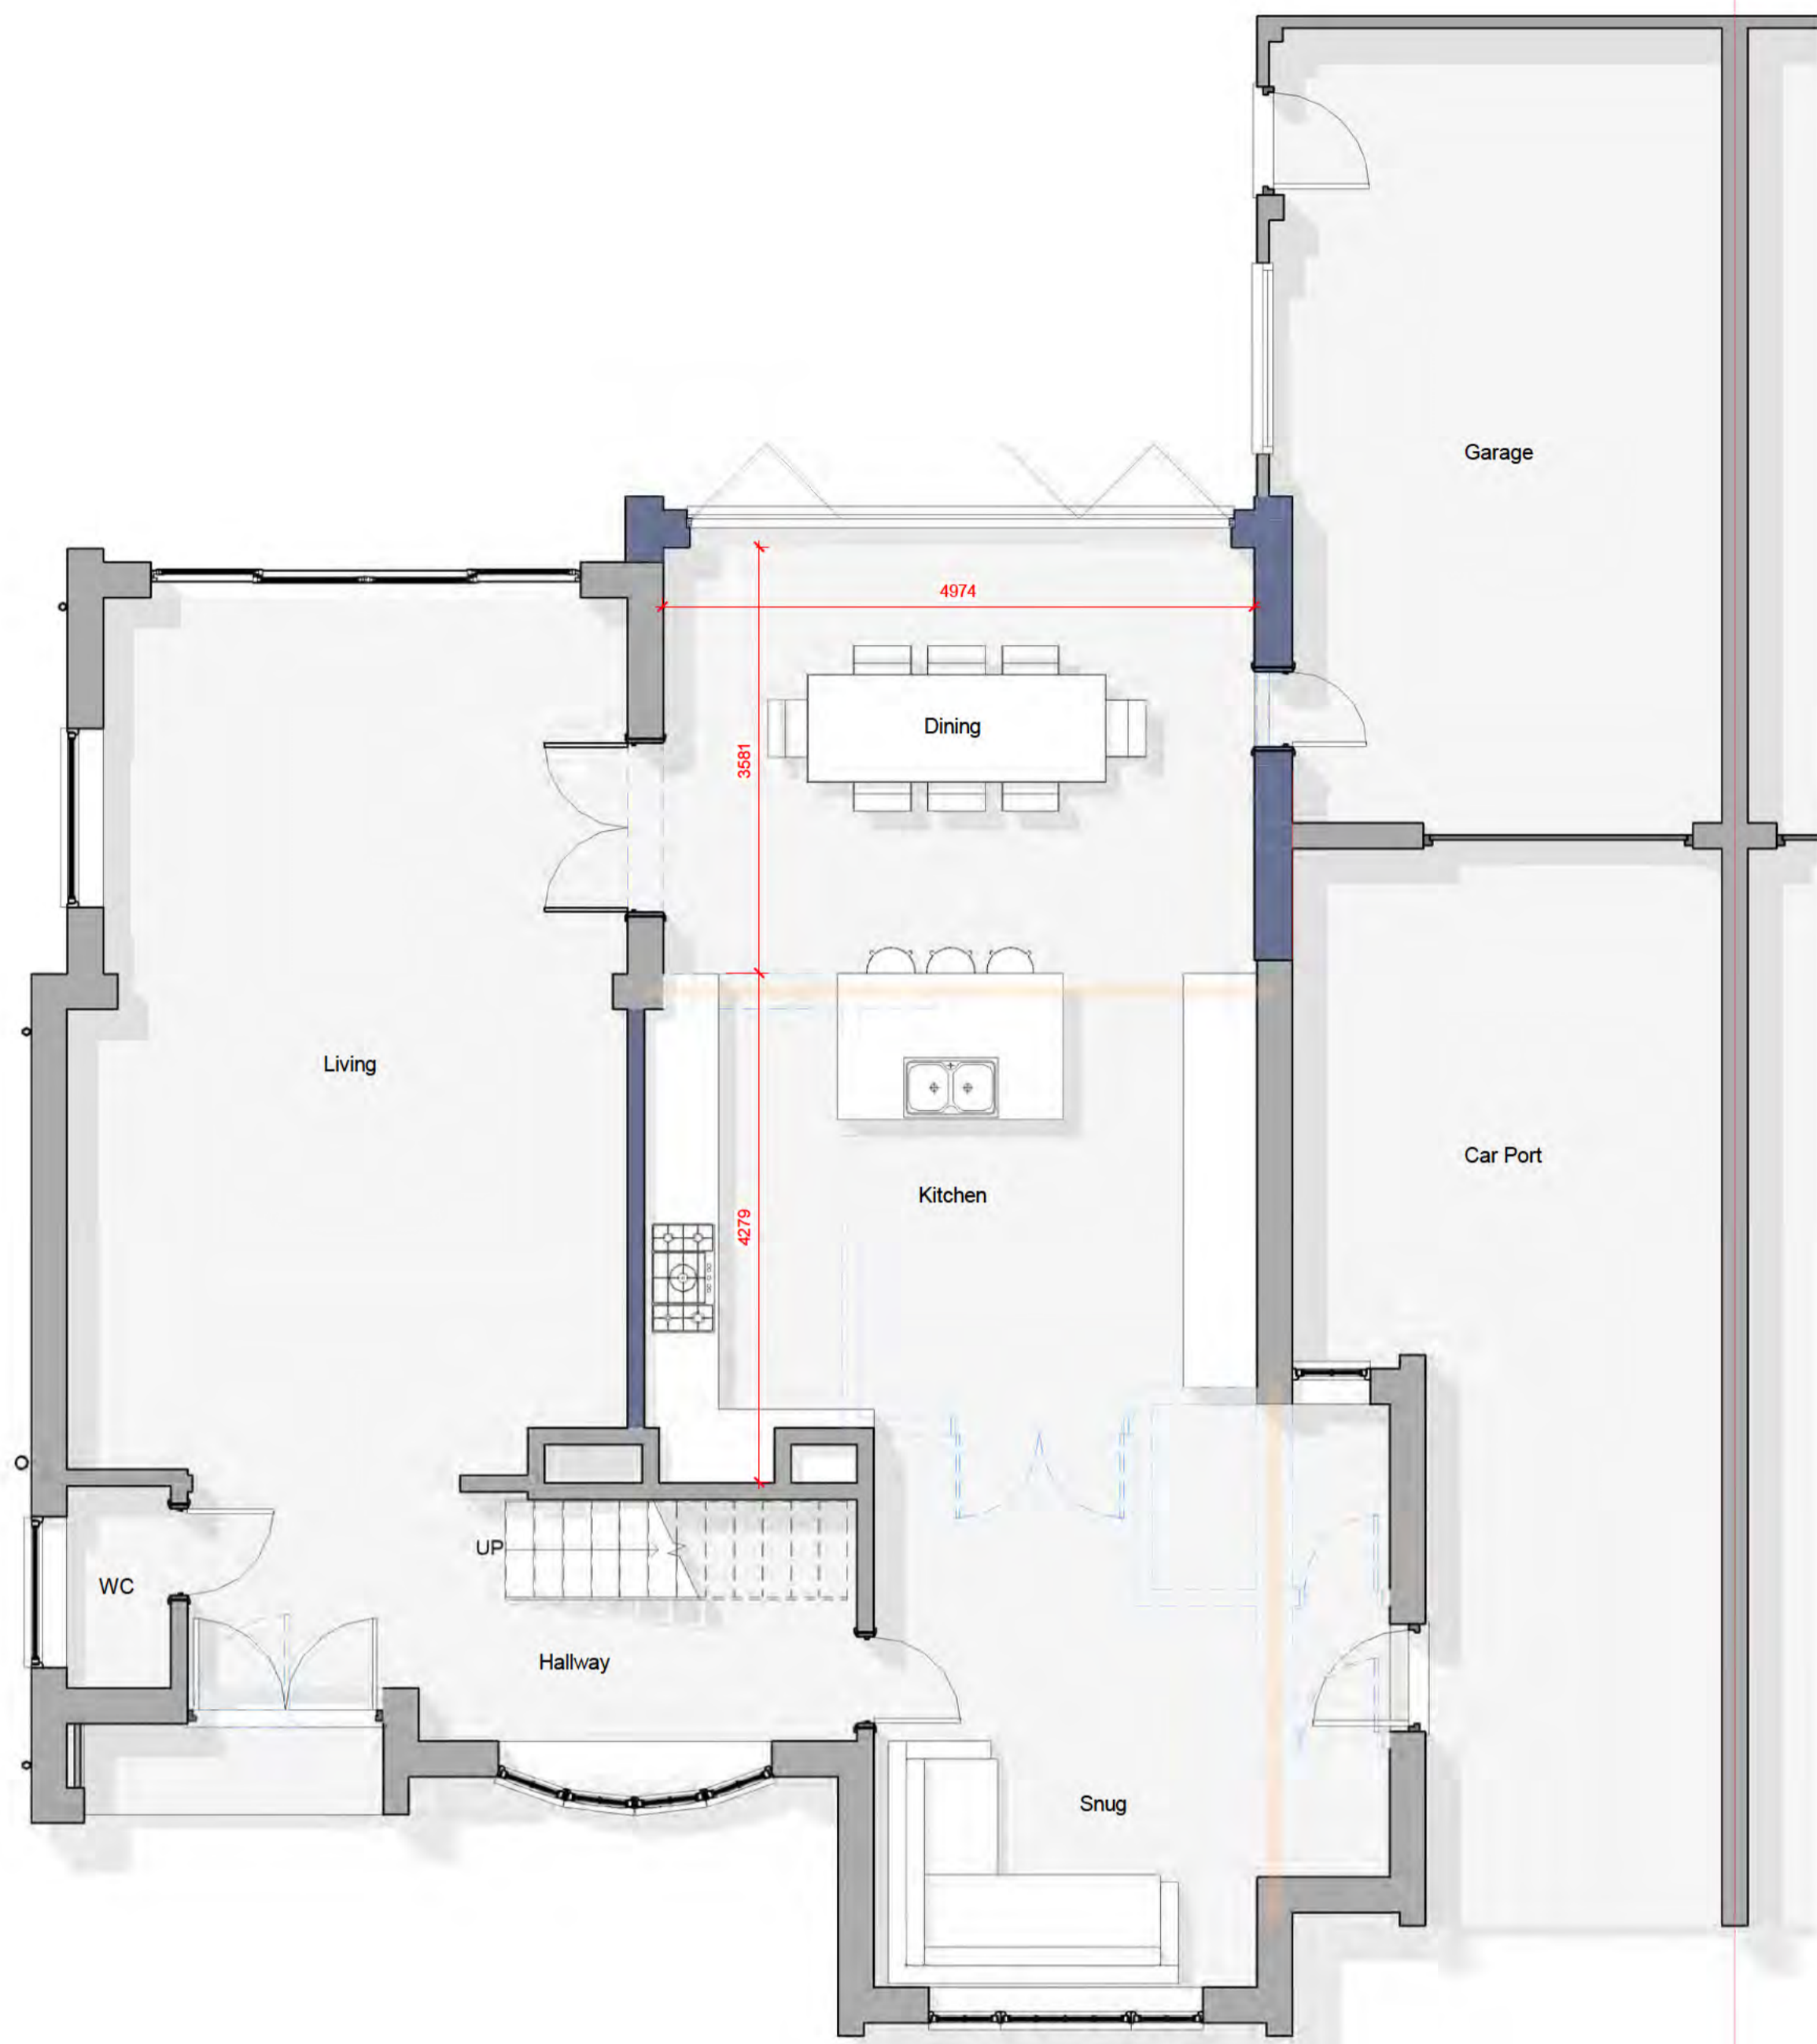

1 GROUND FLOOR PLAN
1:50




2 FIRST FLOOR PLAN
1:50

LEGEND:

	Existing construction to be retained.
	Existing construction to be demolished.
	Proposed new construction.

EXTERNAL MATERIALS:

External Walls	- Facing brick
Pitched Roof	- Interlocking concrete roof tiles
Fascia	- UPVC
Windows	- UPVC with external glazing bars where indicated.
Doors	- Composite front doors.
Bifold Doors	- Powder coated aluminium bifold doors.
Rainwater Goods	- Black UPVC

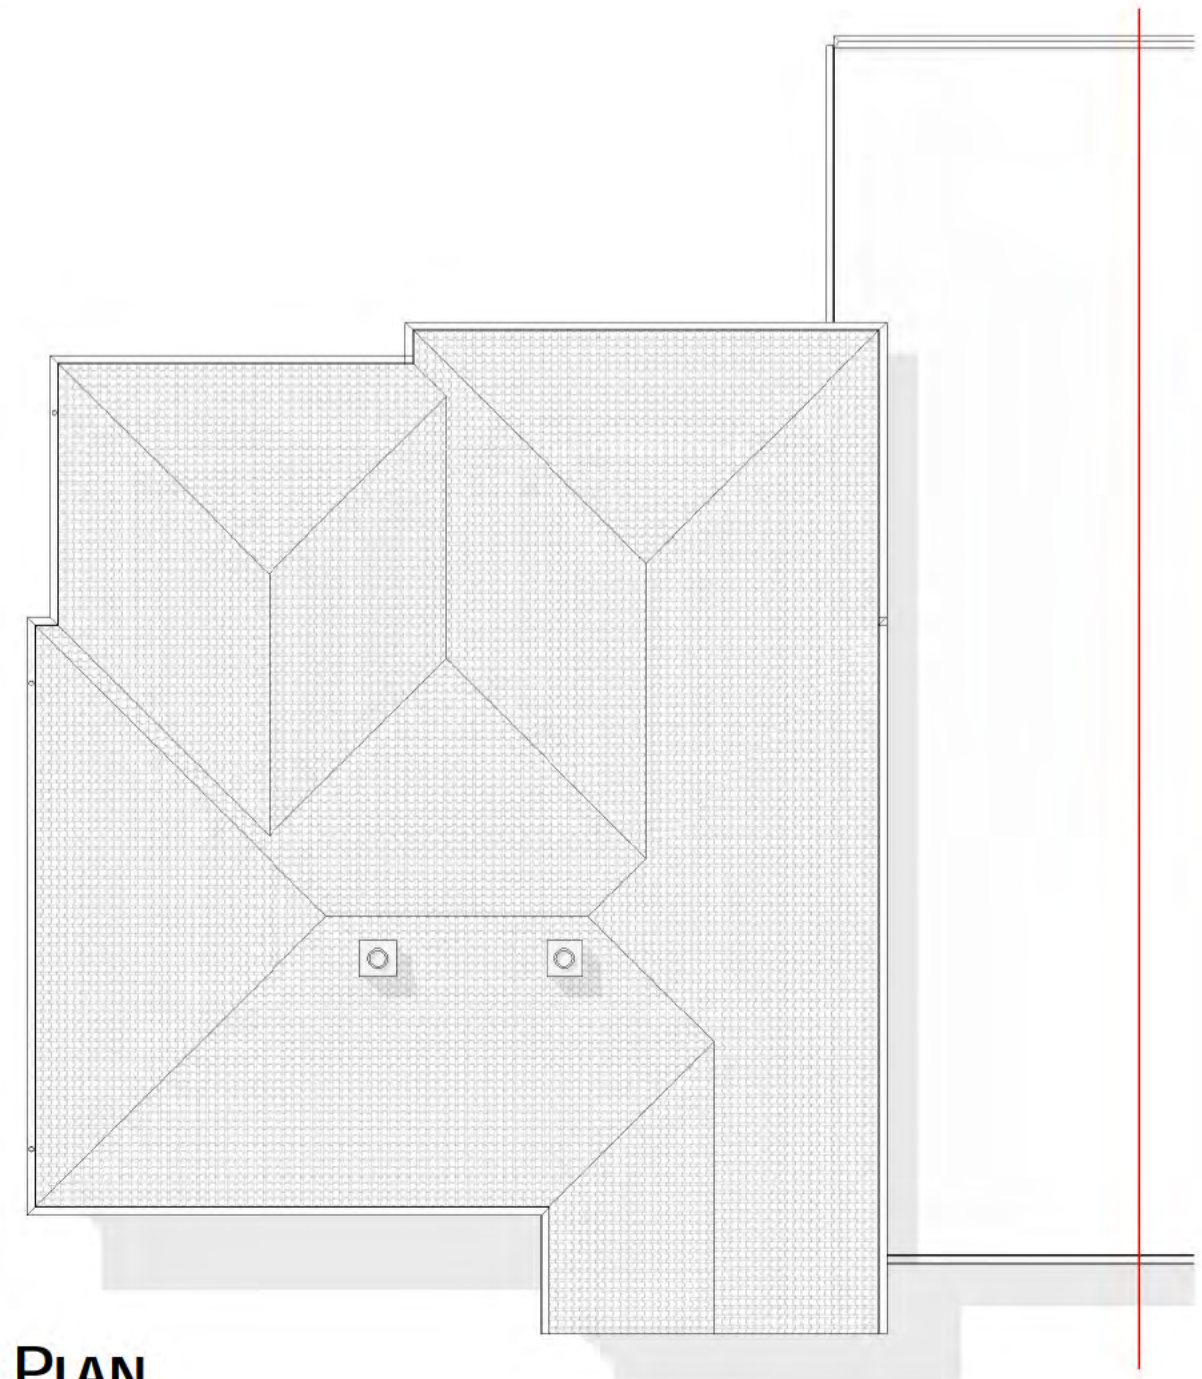

3 ROOF PLAN
1:100



0 1 to 50 5m

Rev	Date	Details	Drawn	Checked

Issued for:

Project/Client:	Project No:
3 Cashio Lane	Project Number
	Dwg No:
	A105
	Rev:
Drawing:	Scale:
Proposed Plans	As indicated @A1
	Drawn By: Date:
	Author
	Checked By: Date:
	Checker

EXTERNAL MATERIALS:	
External Walls	- Facing brick
Pitched Roof	- Interlocking concrete roof tiles
Fascia	- UPVC
Windows	- UPVC with external glazing bars where indicated.
Doors	- Composite front doors.
Bifold Doors	- Powder coated aluminium bifold doors.
Rainwater Goods	- Black UPVC




1 Front Elevation - Proposed
1 : 50



2 Side 1 Elevation - Proposed
1 : 50



3 Rear Elevation - Proposed
1 : 50

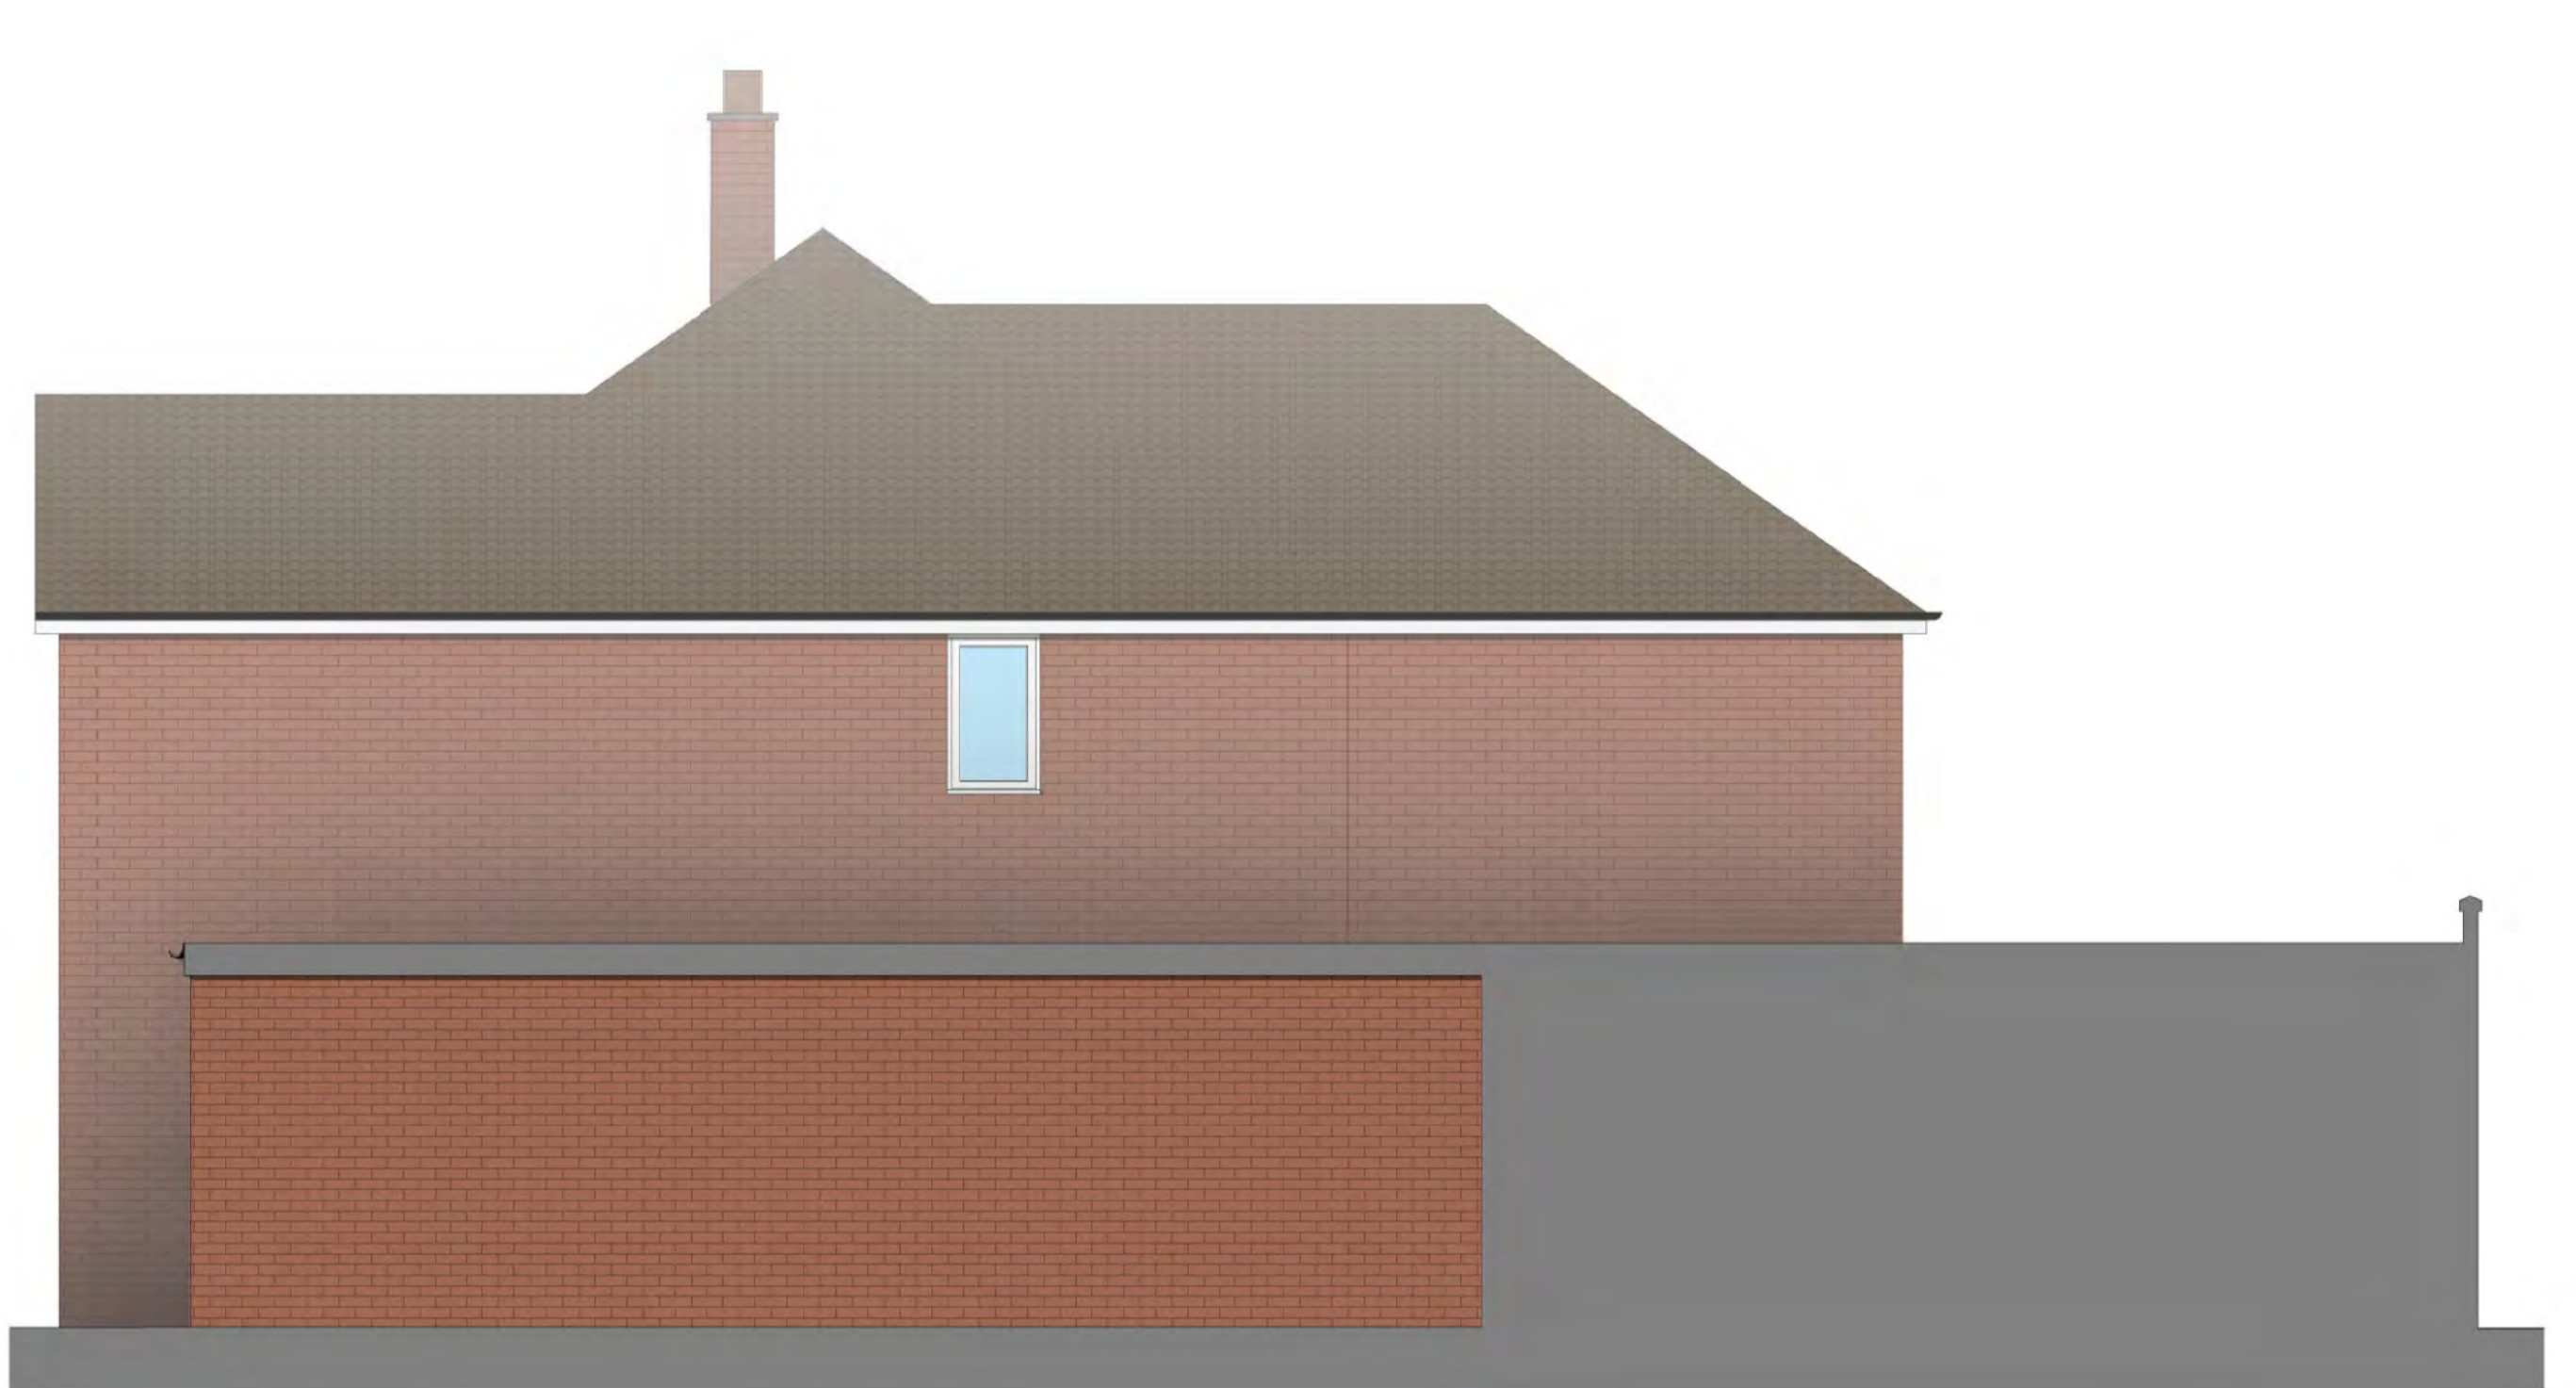

4 Side 2 Elevation - Proposed
1 : 50

Rev	Date	Details	Drawn	Checked

Project/Client:	Project No:
3 Cashio Lane	Project Number
	Dwg No:
	A106
	Rev:
Drawing:	Scale:
Proposed Elevations	1 : 50 @A1
	Drawn By: Date:
	Author
	Checked By: Date:
	Checker