


PROPOSED BLOCK PLAN @ 1 TO 200



SITE LOCATION PLAN @ 1 TO 1250

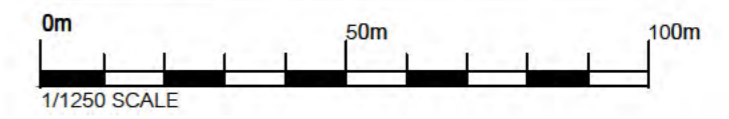

Rev.	Date	Details	Drawn	Checked
------	------	---------	-------	---------

Issued for: **PLANNING**

Project/Client:
Proposed Extension
38 Lawrence Avenue

Project No:
Dwg No: A110
Rev:
Scale:
As Indicated - A2

Drawing:
Site & Location Plans

North: 
Drawn By: Date:

Checked By: Date:




1 Front Elevation - Existing
1 : 50



2 Side 1 Elevation - Existing
1 : 50



3 Rear Elevation - Existing
1 : 50

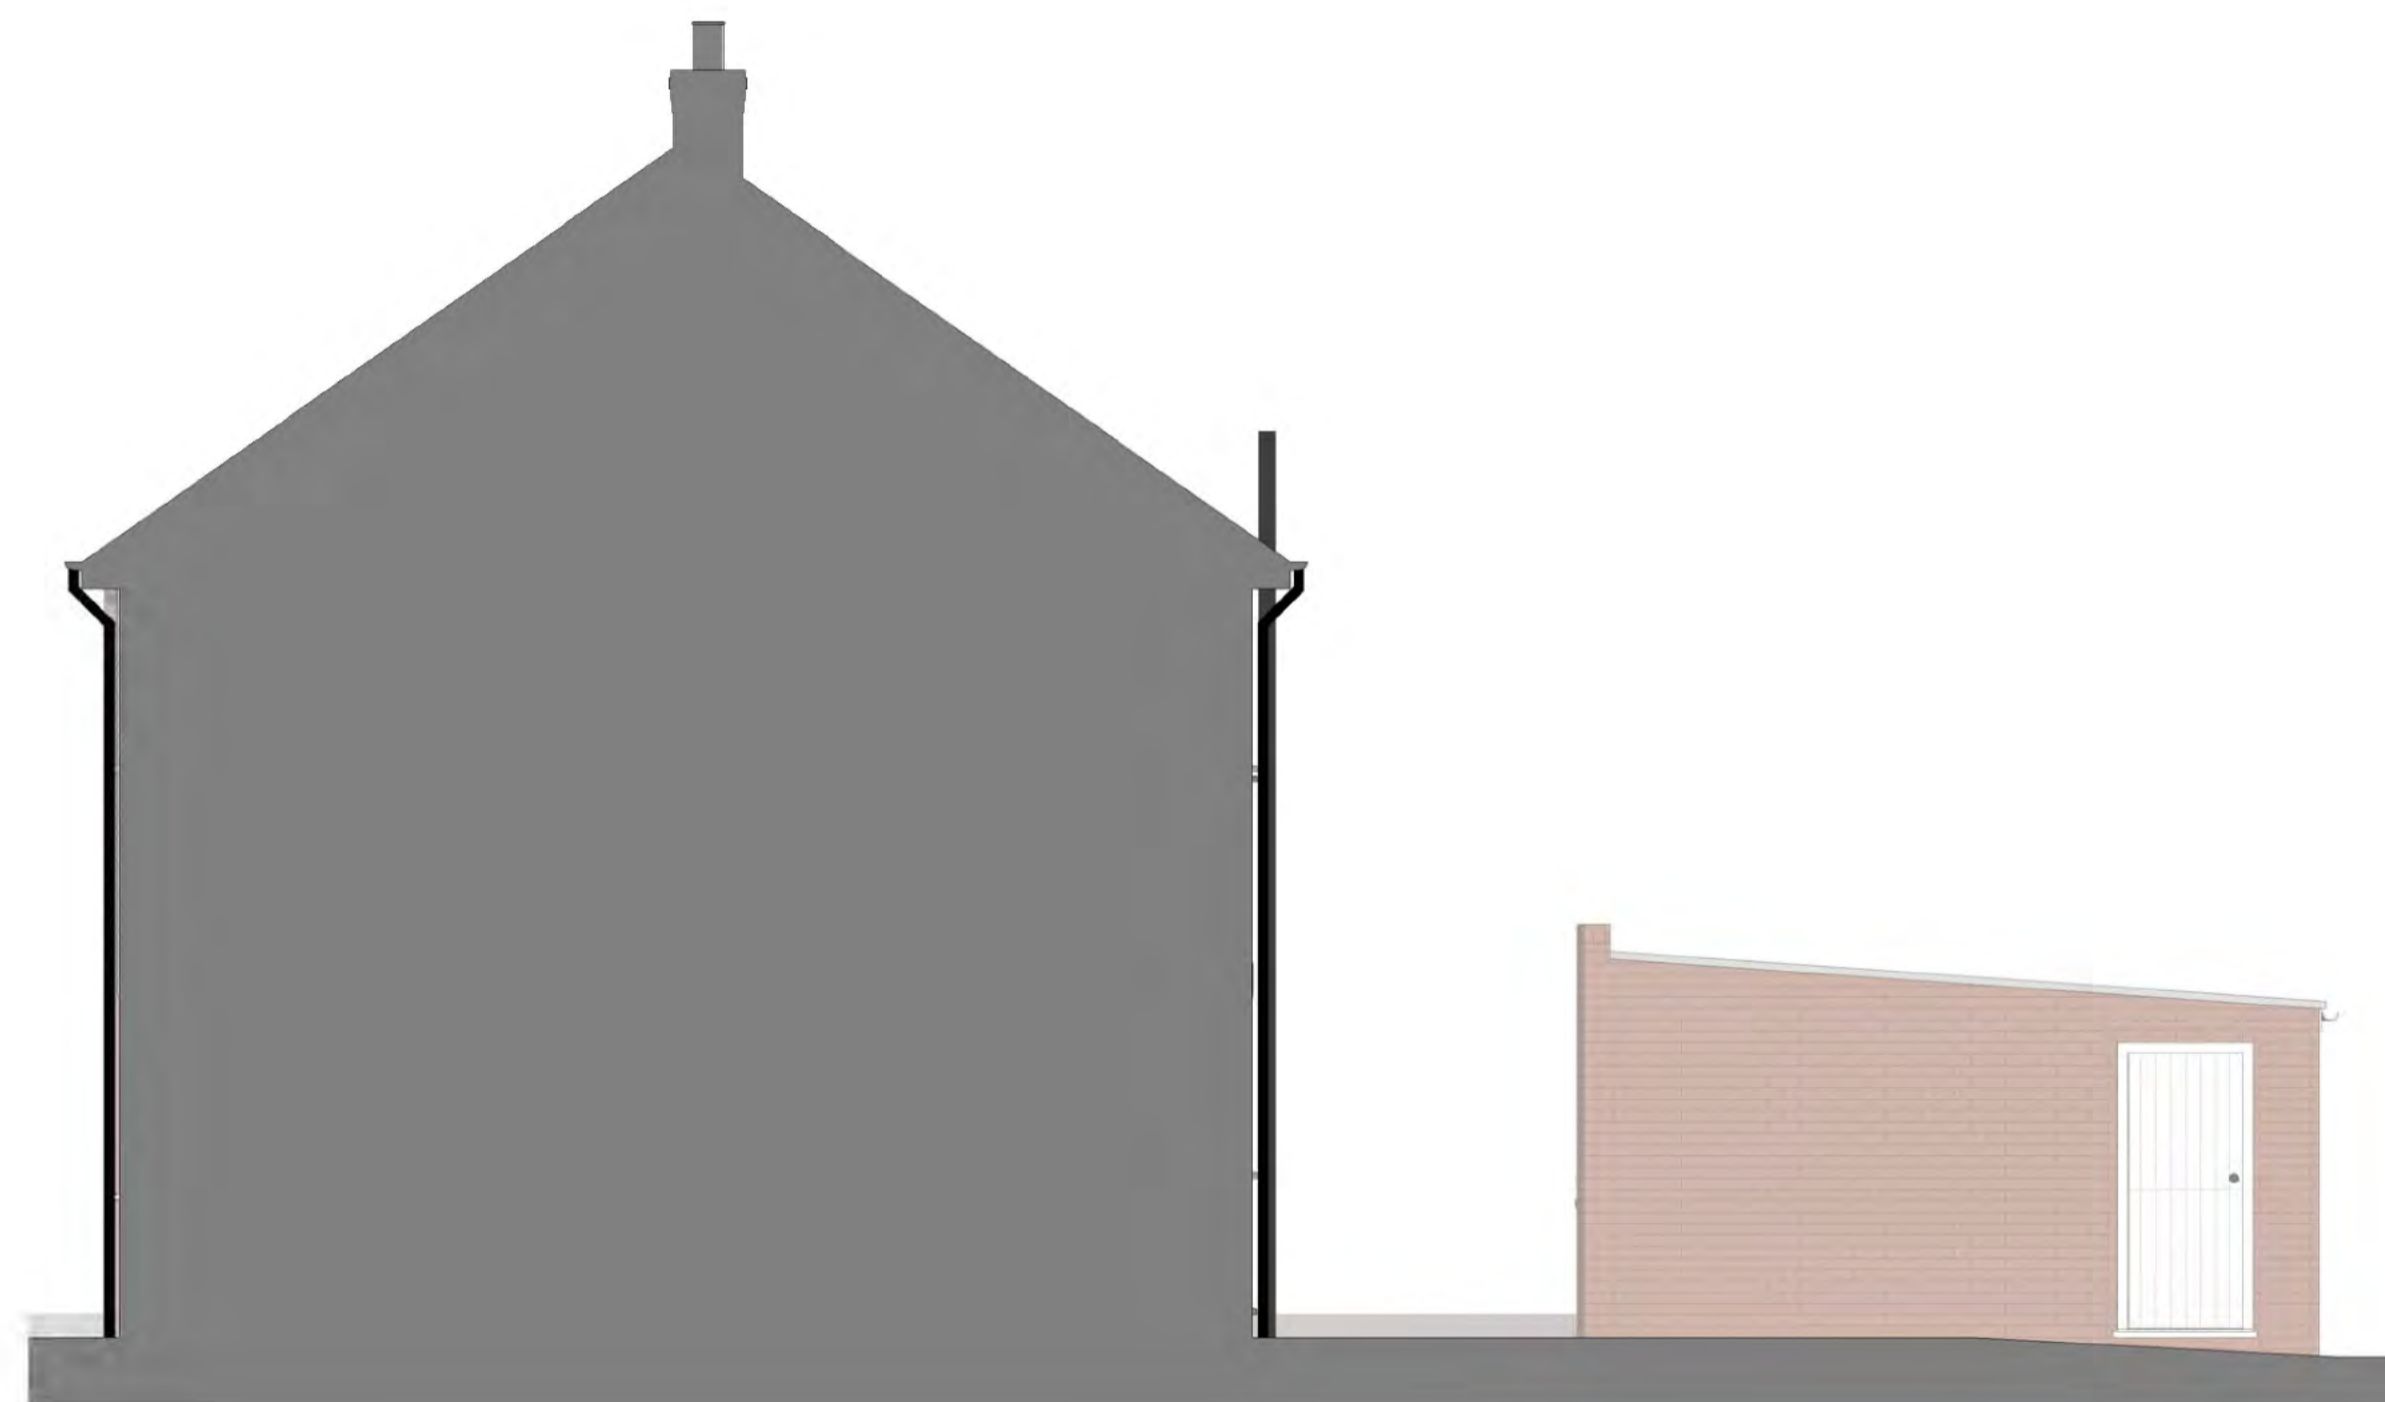

4 Side 2 Elevation - Existing
1 : 50


0 1 to 50 5m

Rev	Date	Details	Drawn	Checked

Issued for:

Project/Client: 38 Lawrence Avenue	Project No: Project Number Dig No: A101 Rev:
---------------------------------------	--


Drawing: Existing Elevations	Scale: 1 : 50 @A1 Drawn By: Date: Author Checked By: Date: Checker
---------------------------------	---

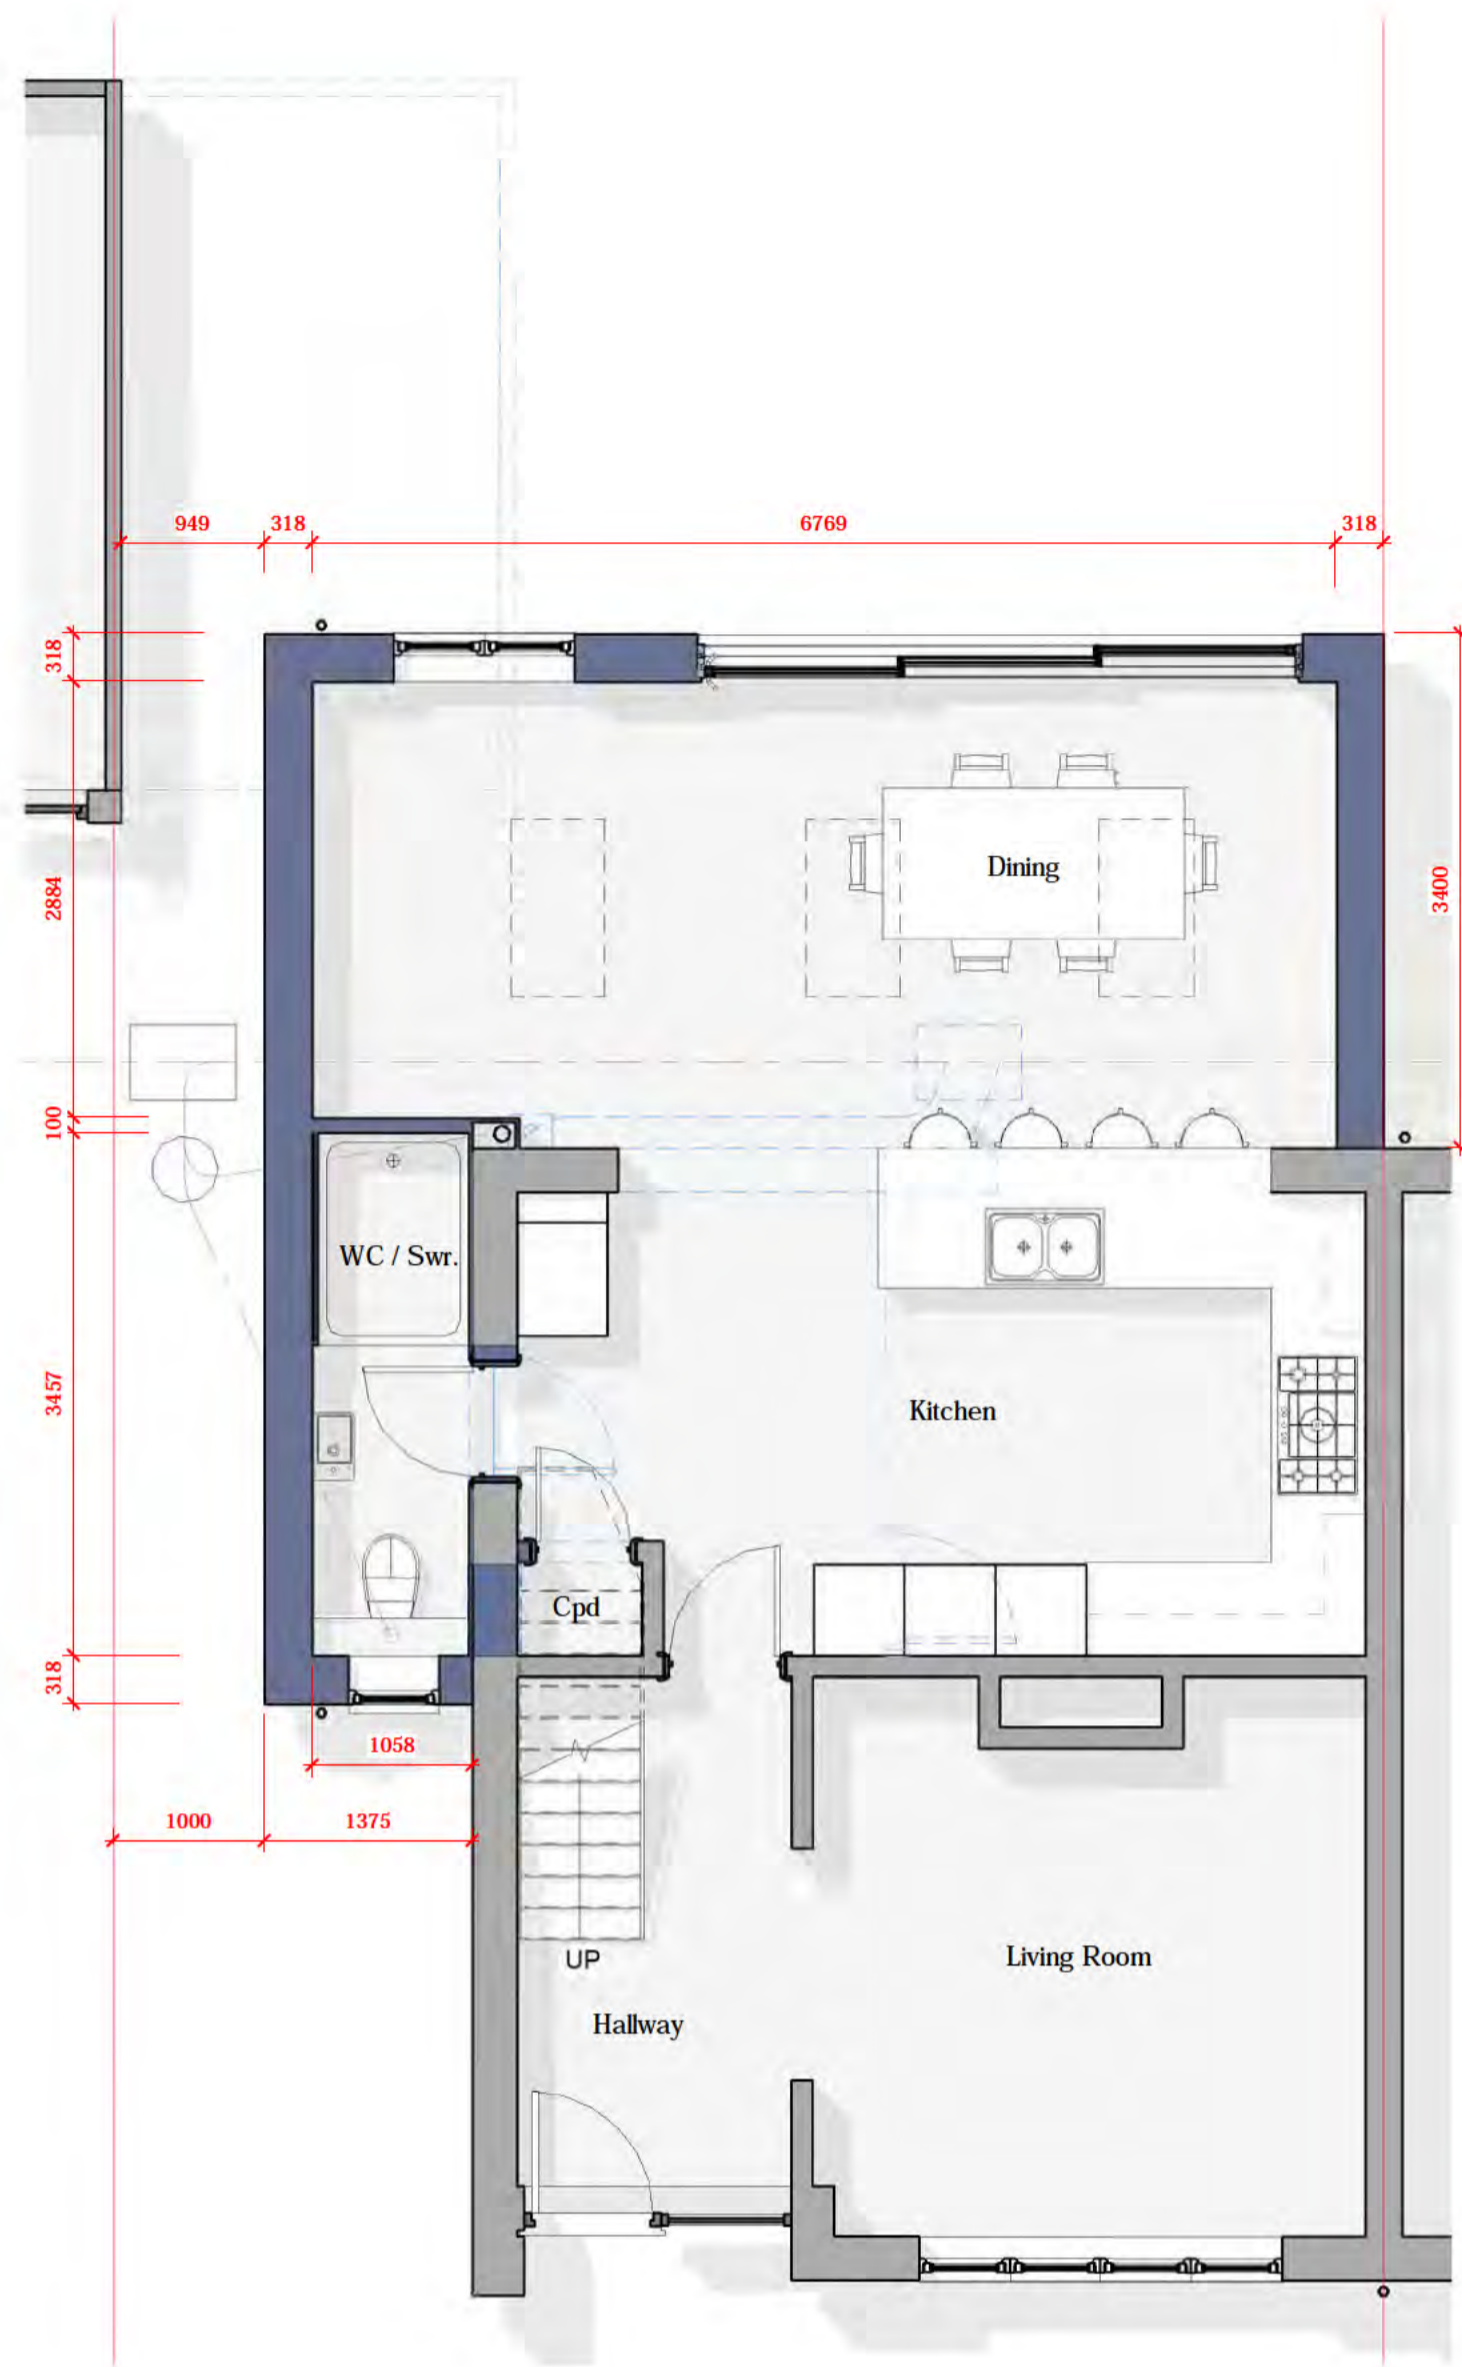

1 GROUND FLOOR PLAN
1 : 50



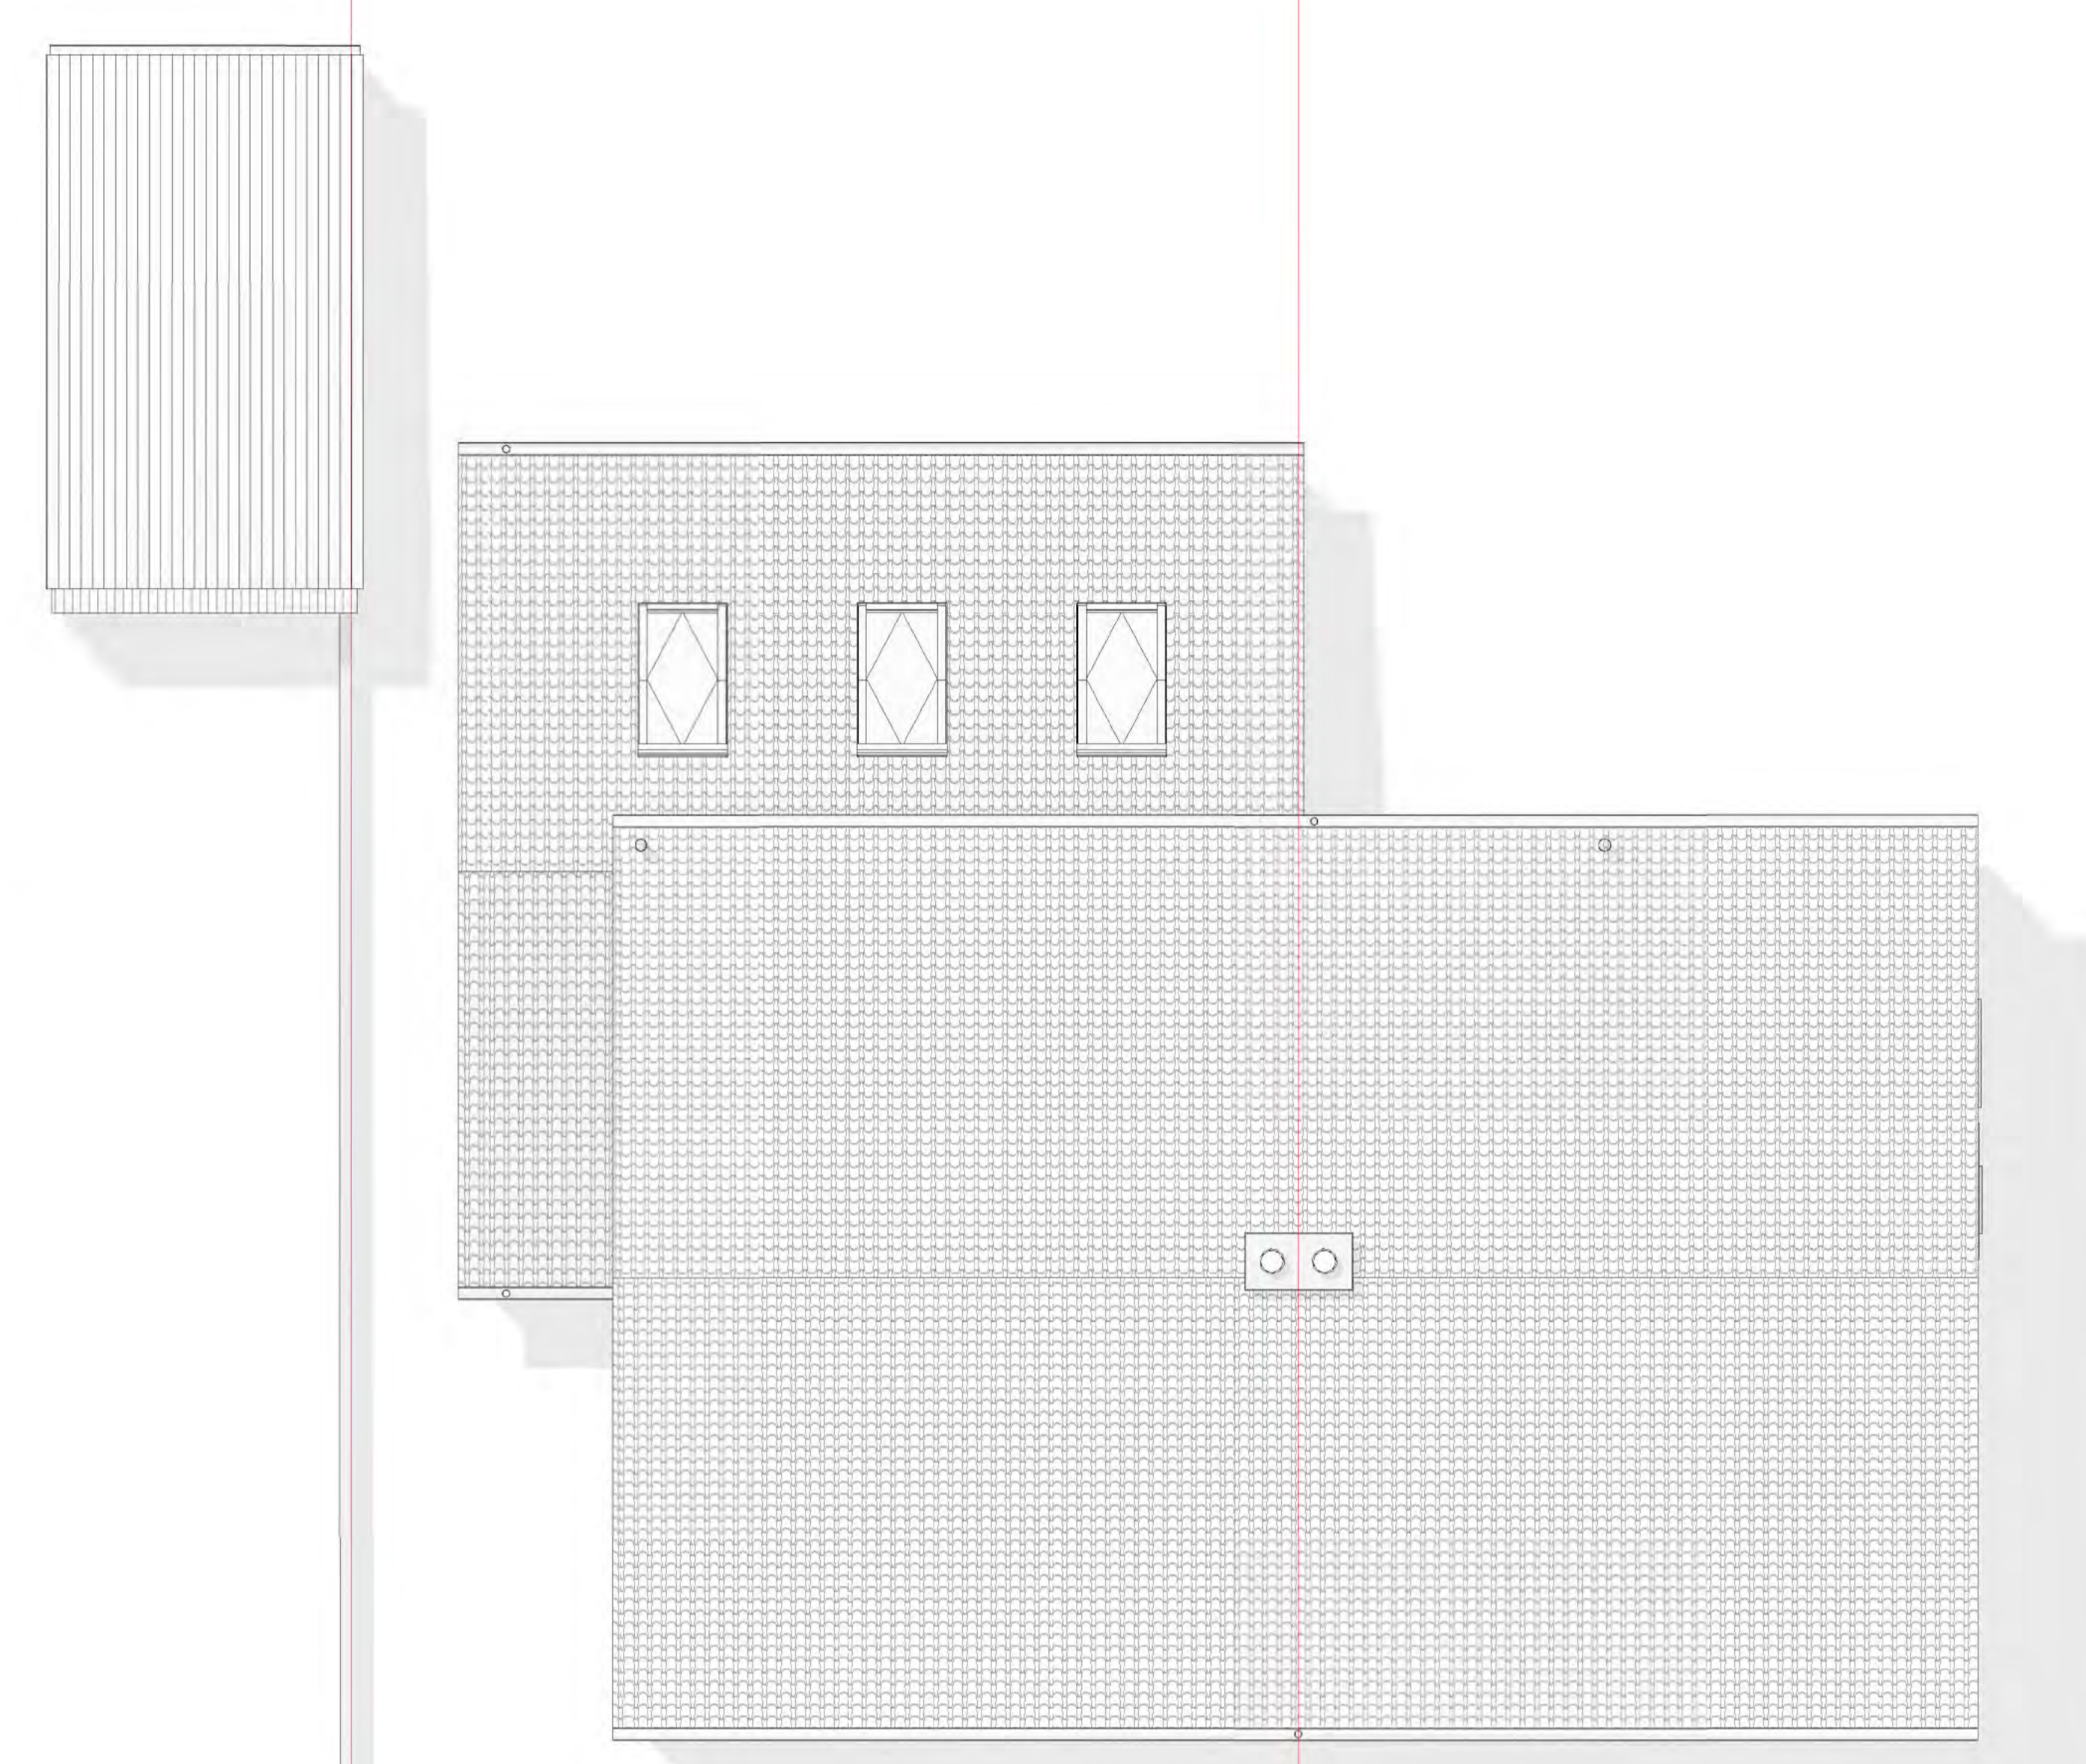


2 FIRST FLOOR PLAN
1 : 50



3 ROOF PLAN
1 : 50



LEGEND:

	Existing construction to be retained.
	Existing construction to be demolished.
	Proposed new construction.

EXTERNAL MATERIALS:

External Walls	- Facing brickwork
Pitched Roof	- Interlocking concrete tiles
Fascia	- UPVC
Windows	- Flush casement UPVC with external glazing bars. - All existing windows to be replaced.
Rooflight	- Velux MK08
Doors	- Powder coated aluminium sliding doors.
Rainwater Goods	- UPVC

0 1 to 50 5m

Rev	Date	Details	Drawn	Checked

Issued for:

Project/Client: 38 Lawrence Avenue	Project No: Project Number
	Dwg No: A105
	Rev:
Drawing: Proposed Plans	Scale: 1 : 50 @A1
	Drawn By: Date:
	Checked By: Date: Checker

