

PROPOSED BLOCK PLAN @ 1 TO 200




SITE LOCATION PLAN @ 1 TO 1250


- 3 08.11.24 Scheme updated
- 2 19.03.24 Outbuilding repositioned.
- 1 03.03.24 Outbuilding reduced

Rev.	Date	Details	Drawn	Checked
Issued for:				


**PLANNING**

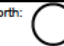Project/Client:		Project No:	
Proposed Garden Office		Dwg No:	Rev:
77 Cowslip Hill		A110	3
Drawing:		Scale:	
Site & Location Plans		AS INDICATED	
North:		North: 	
Drawn By:		Date:	
Checked By:		Date:	




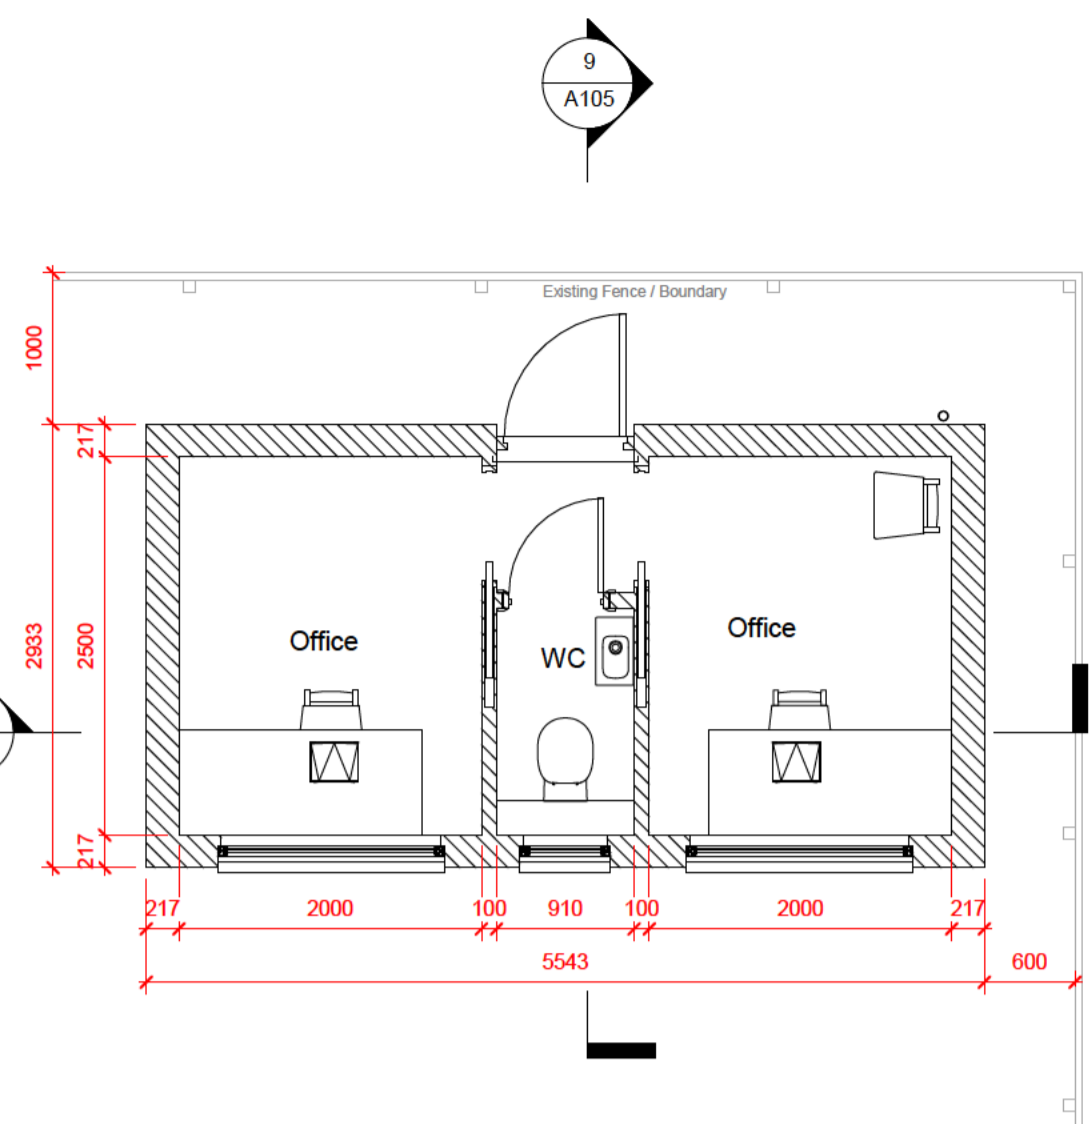


**1 Ground Floor Plan**  
1 : 50

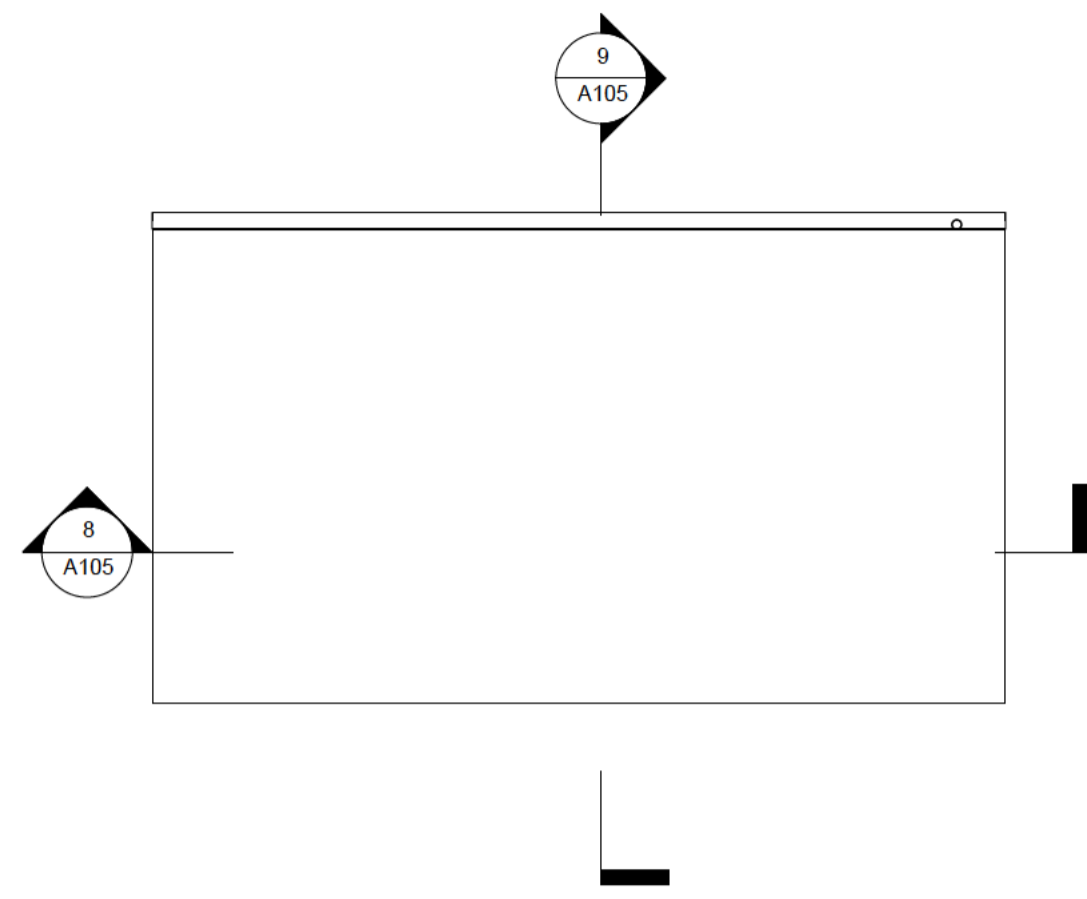


**2 Roof Plan**  
1 : 50

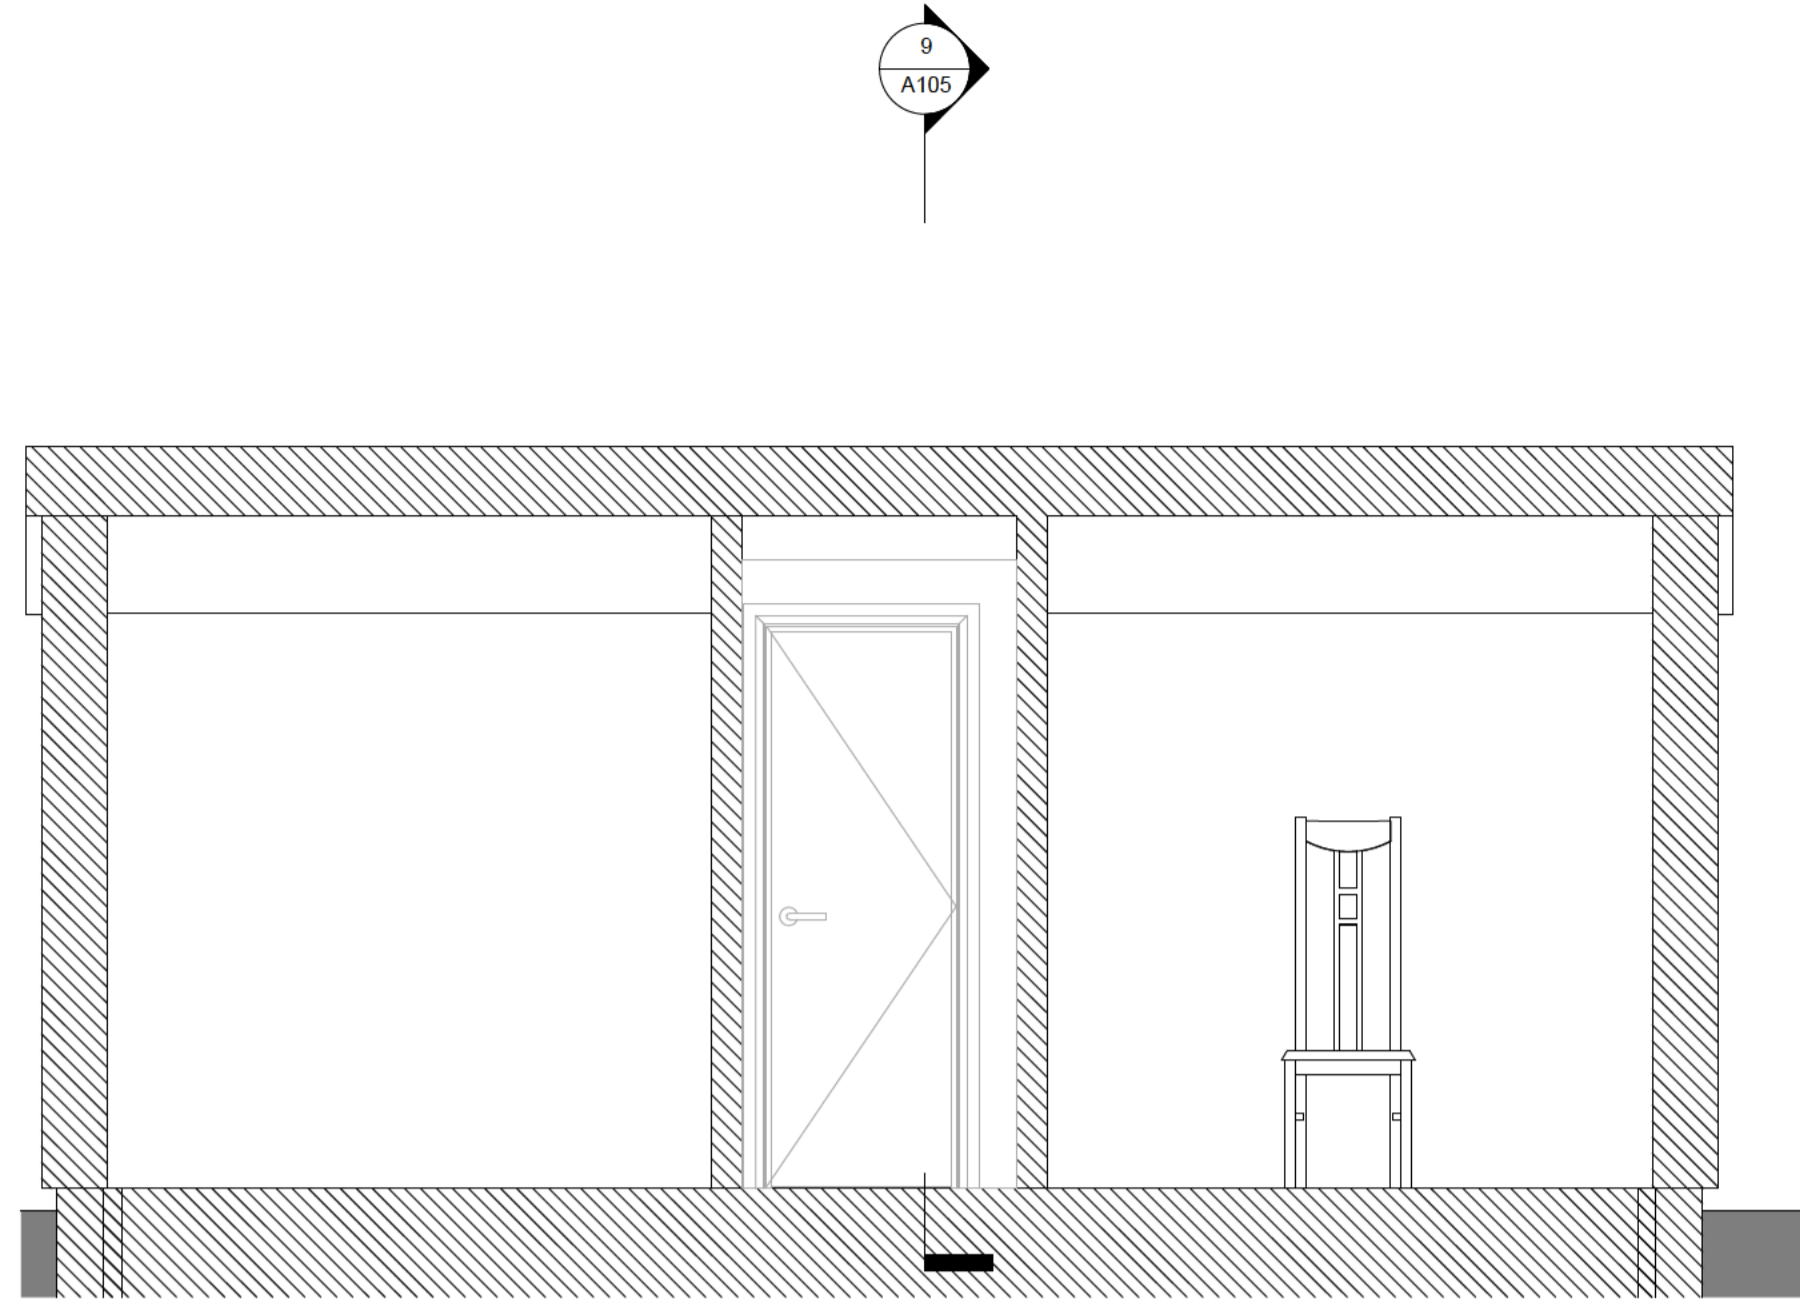


**8 Section 1**  
1 : 25

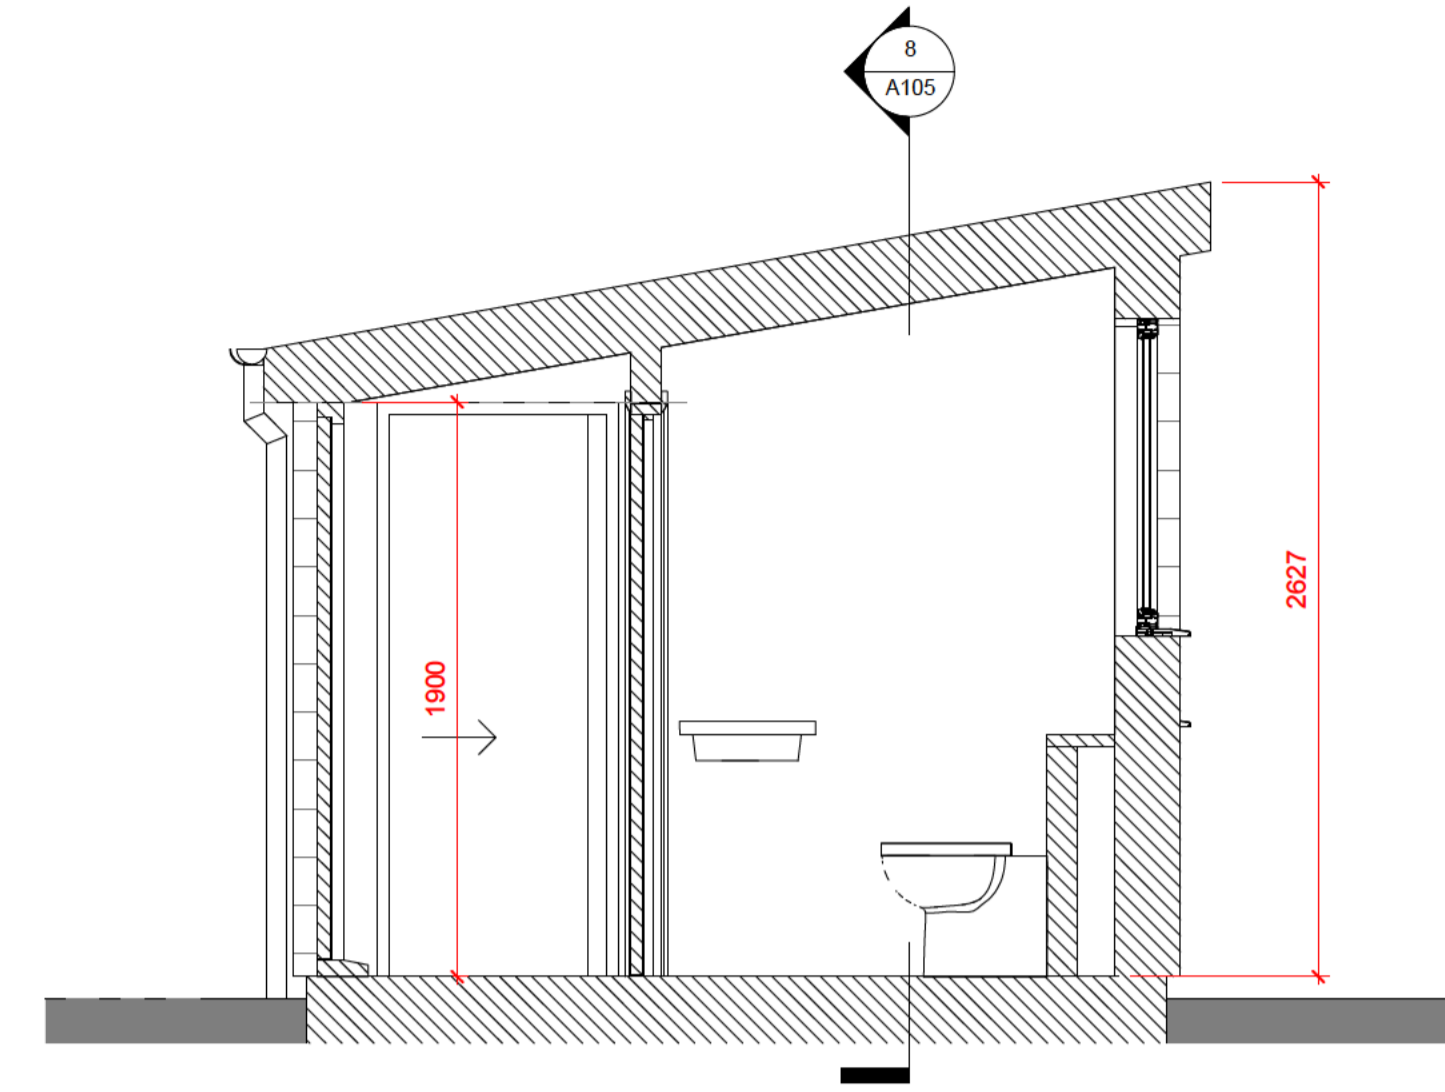

**9 Section 2**  
1 : 25

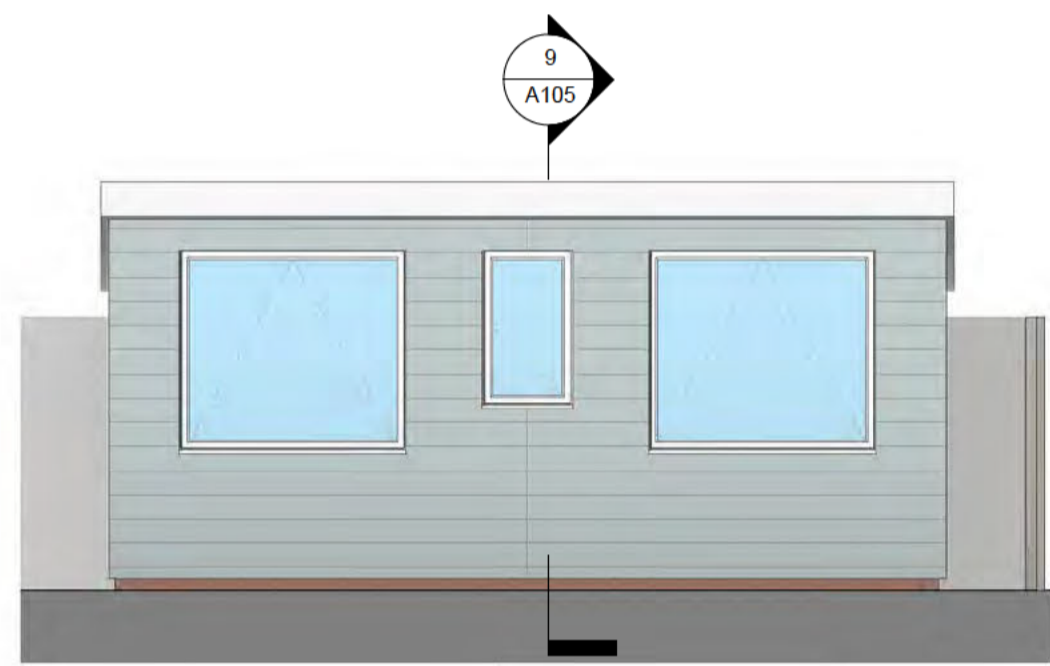


**3 Front Elevation - Proposed**  
1 : 50

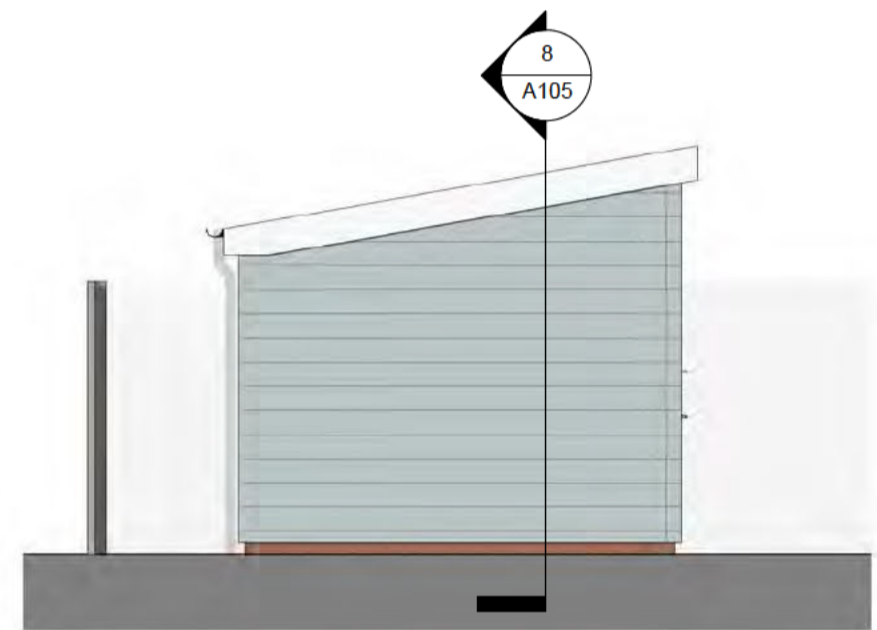


**4 Side 1 Elevation - Proposed**  
1 : 50



**5 Rear Elevation - Proposed**  
1 : 50

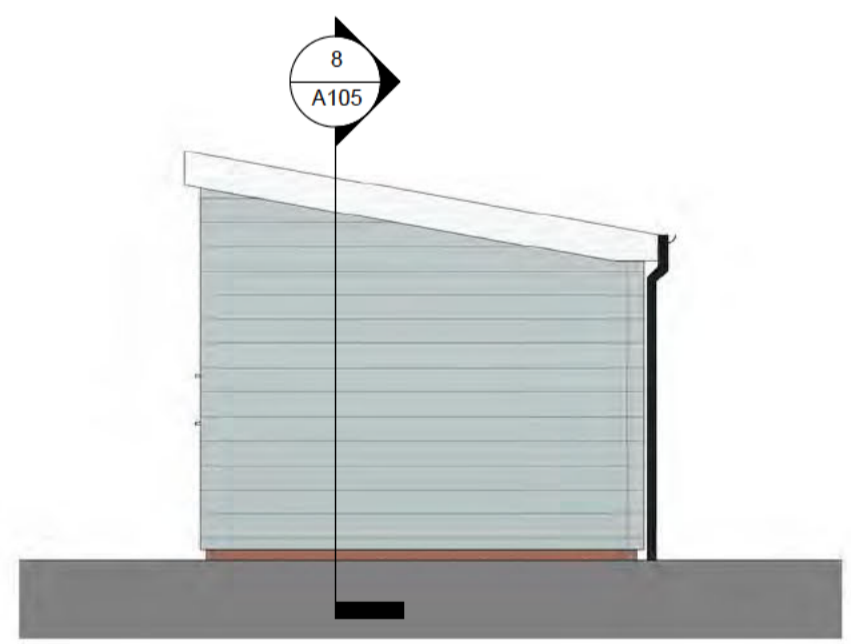

**6 Side 2 Elevation - Proposed**  
1 : 50

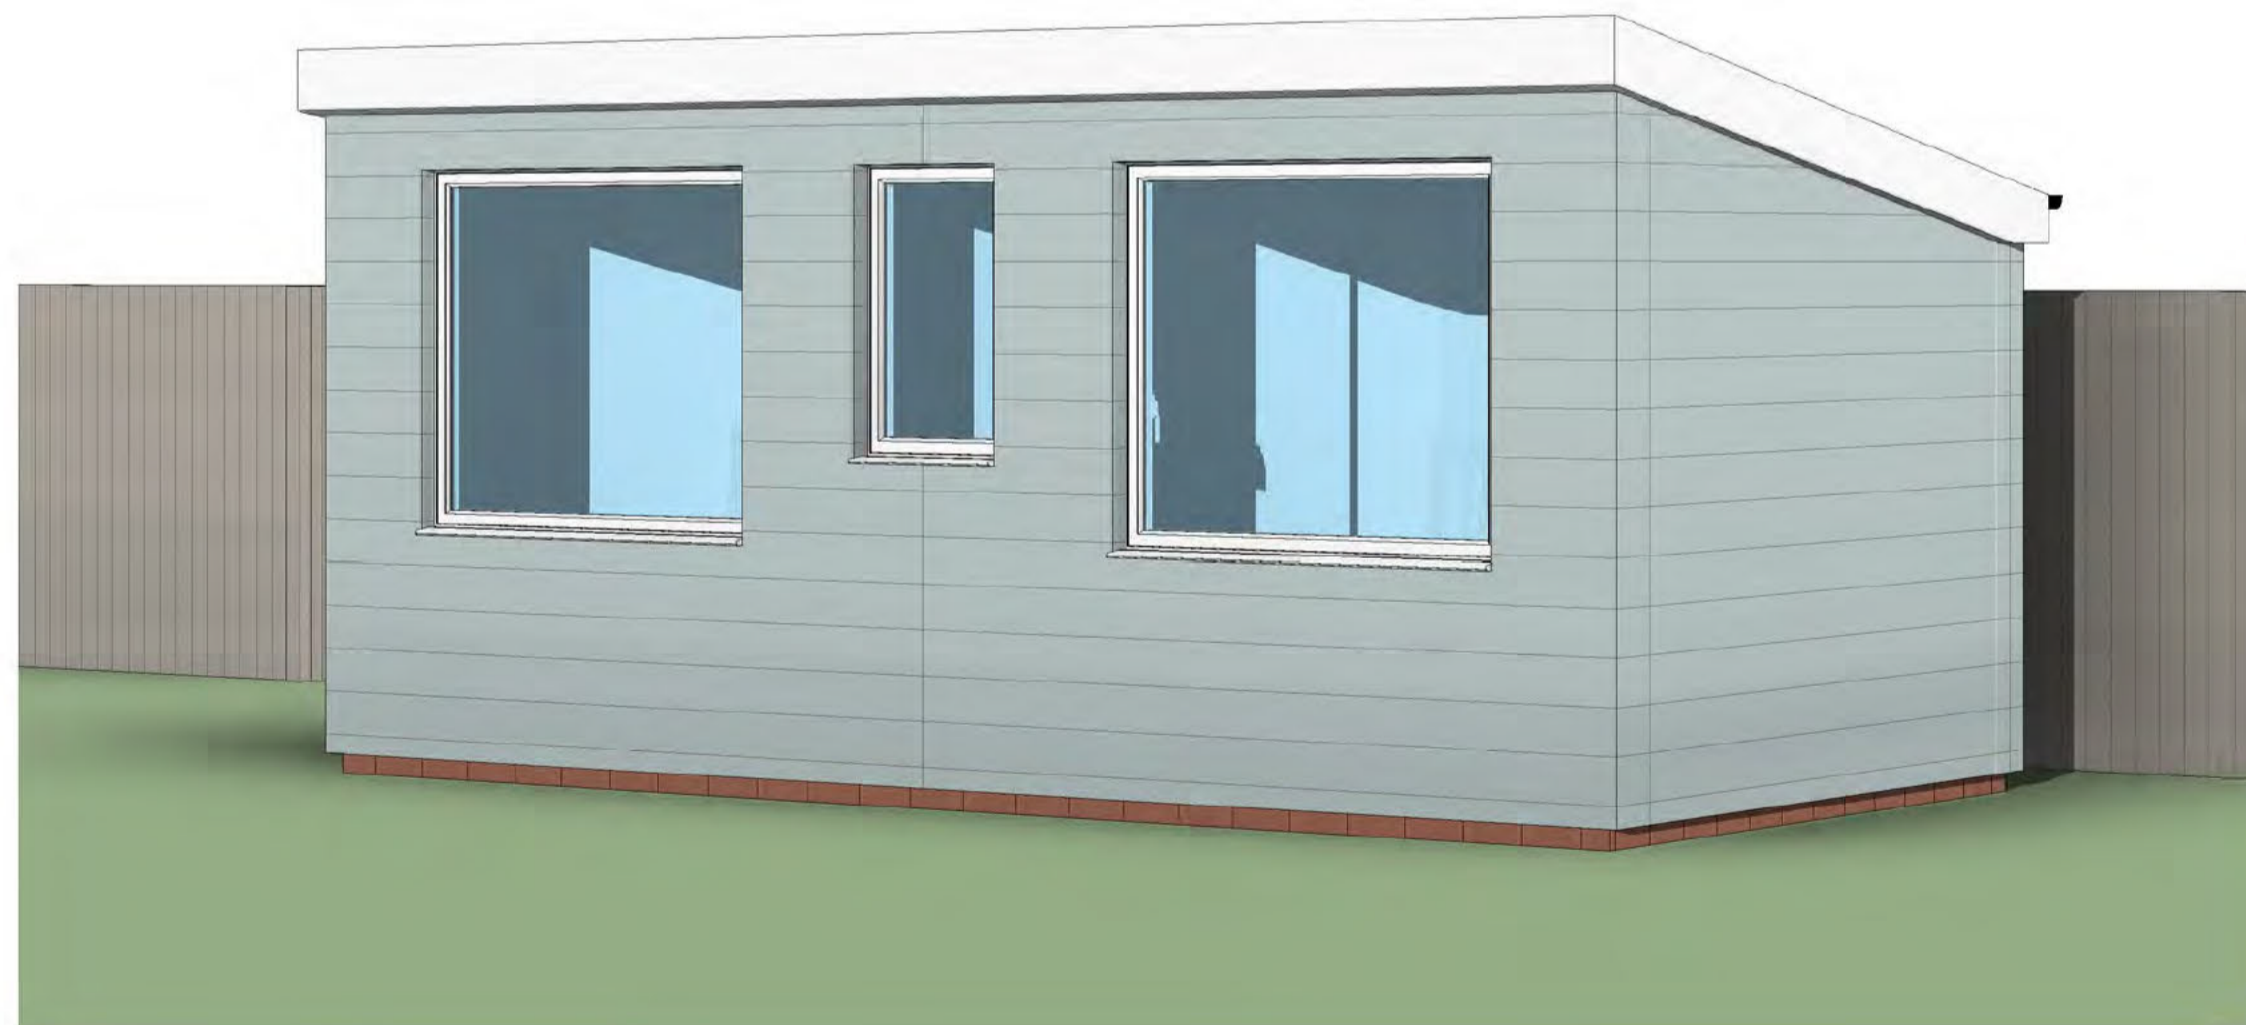

EXTERNAL MATERIALS:	
External Walls	- "Light Mist" Hardie Plank fibre cement weatherboarding - Facing brick plinth.
Roof	- Dark grey EPDM membrane.
Fascia	- White UPVC.
Doors	- Painted wood to match cladding.
Windows	- White UPVC.
Rainwater Goods	- Black UPVC

0		1 to 50		5m	
7	01.11.24	Colours / materials updated.			
6	21.10.24	Scheme updated			
5	15.10.24	Scheme Updated			
4	19.03.24	Outbuilding repositioned			
3	08.03.24	Materials note updated.			
2	05.03.24	Building reduced.			
1	23.11.23	Height dimension added to section			
Rev	Date	Details	Drawn	Checked	

Project/Client:	Proposed Garden Office - 77 Cowslip Hill	Project No:	Project Number
		Dwg No:	A105
		Rev:	7
Drawing:	Proposed Plans & Elevations	Scale:	As indicated @A1
		Drawn By:	Author
		Checked By:	Checker