


Scale bar 1:1250  
Location Plan

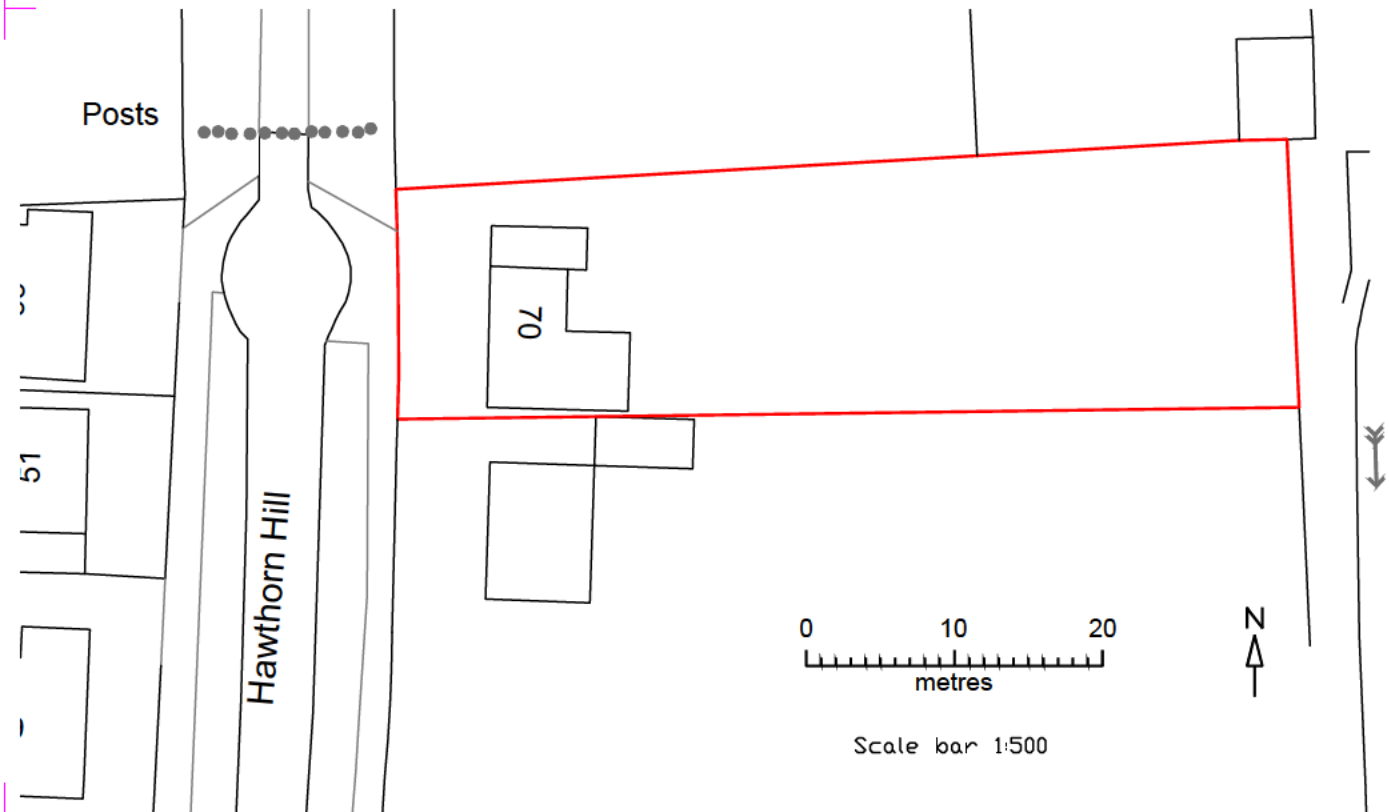


Scale bar 1:500


Chartered Surveyors

70 Hawthorn Hill, Letchworth Garden City			
DATE	SCALE	DRAWN	CHK
07/24	Varies @A4	PMM	
DRAWING No			
MC		05	


Location and block plans

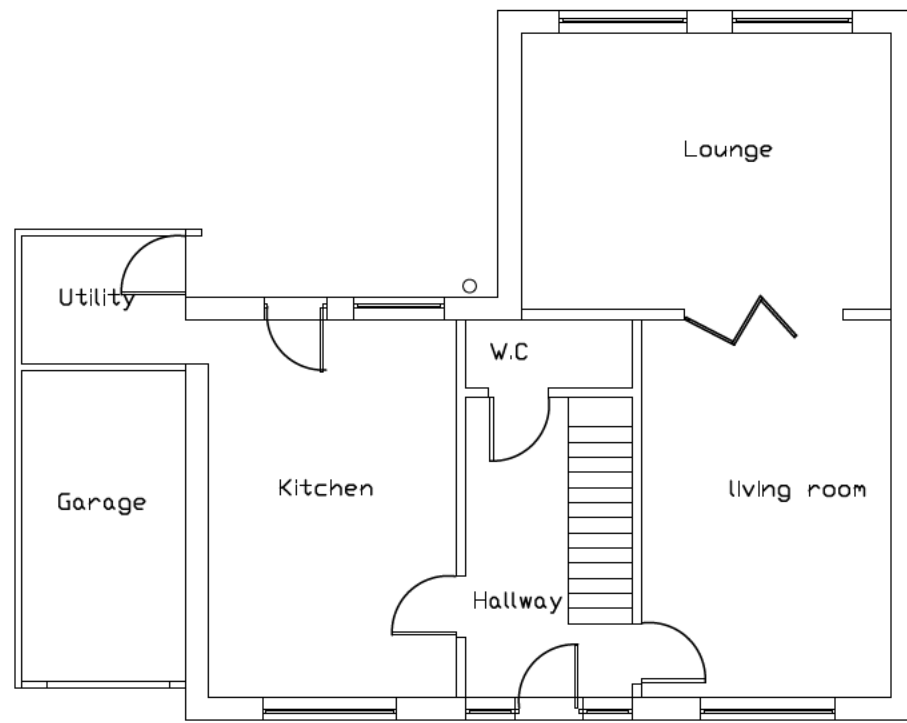


Existing ground floor plan

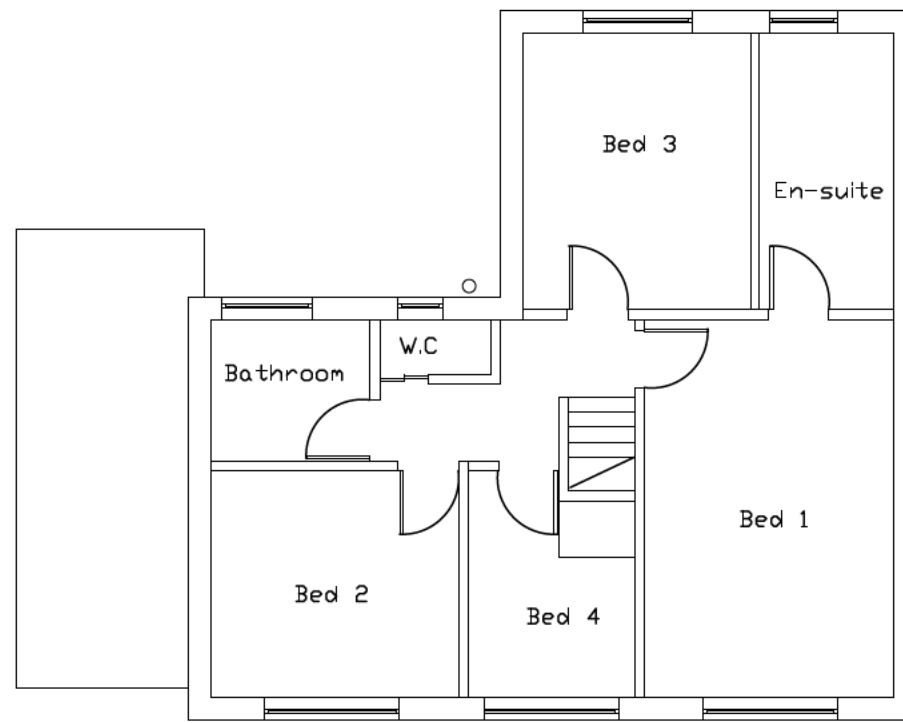

Existing first floor floor plan

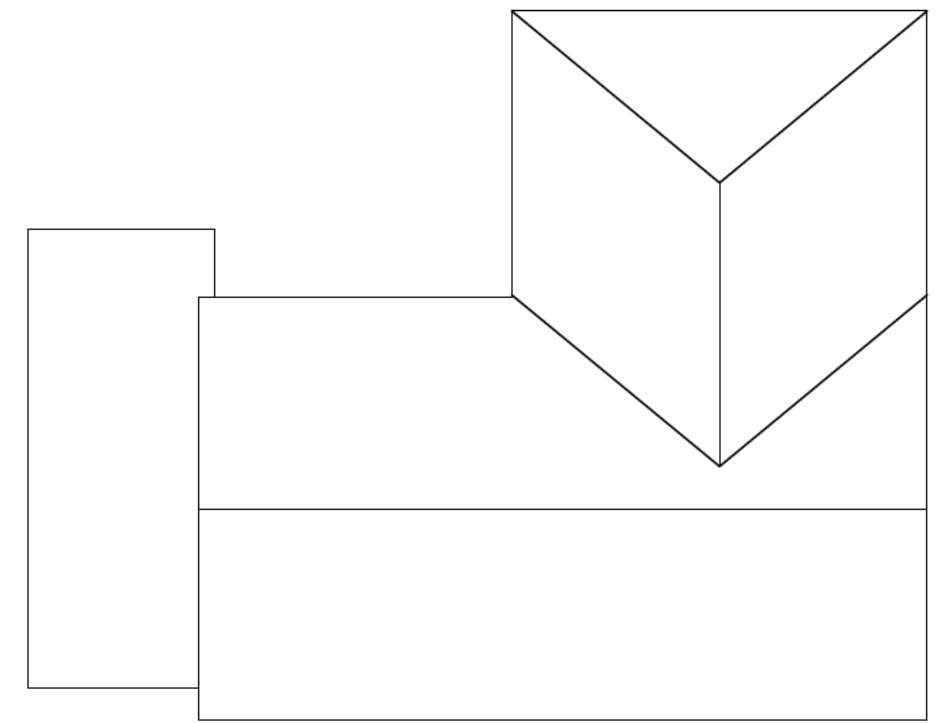

Existing Roof plan

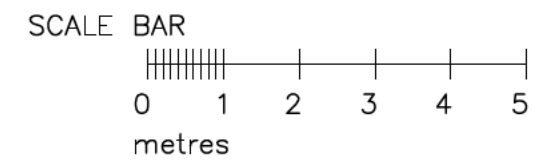

NOTES:

Report all discrepancies, errors and omissions  
Do not scale from this drawing.  
Verify all dimensions on site before commencing any work or preparing shop drawings.  
All materials, components and workmanship are to comply with all the relevant British Standards, Codes of Practice, and appropriate manufacturers recommendations that from time to time shall apply.  
For all specialist work, see relevant drawings.

This drawing and design are copyright of

Rev	Date	Description	Name

Existing floor plans


Chartered Building Surveyors			
PROJECT 70 Hawthorn Hill, Letchworth Garden City			
DATE July 2024	SCALE 1:100 @A3	DRAWN PMM	CHK
DRAWING No		MC   01	




Existing front elevation




Existing rear elevation

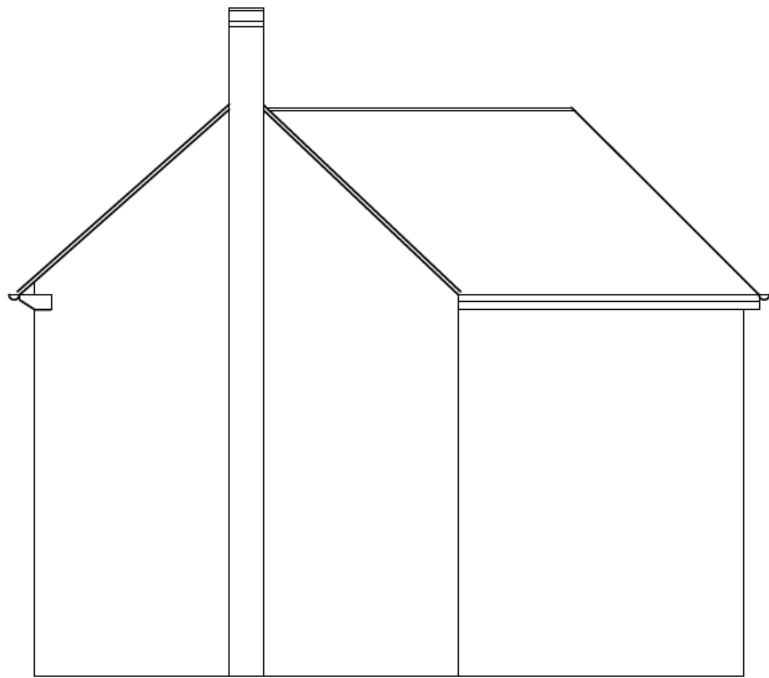

Existing Right hand elevation

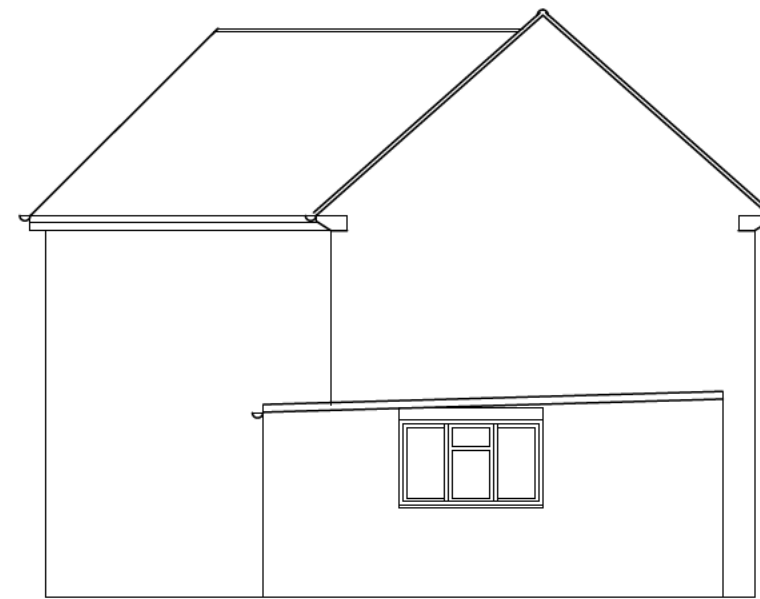

Existing left hand elevation

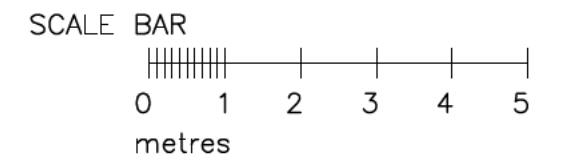

NOTES:

Report all discrepancies, errors and omissions  
Do not scale from this drawing.  
Verify all dimensions on site before commencing any work or preparing shop drawings.  
All materials, components and workmanship are to comply with all the relevant British Standards, Codes of Practice, and appropriate manufacturers recommendations that from time to time shall apply.  
For all specialist work, see relevant drawings.

This drawing and design are copyright of

Rev	Date	Description	Name

Existing elevations


Chartered Building Surveyors

PROJECT  
70 Hawthorn Avenue, Letchworth Garden City


DATE	July 2024	SCALE	1:100 @A3	DRAWN	PMM	CHEK
------	-----------	-------	-----------	-------	-----	------

DRAWING No


MC | 02

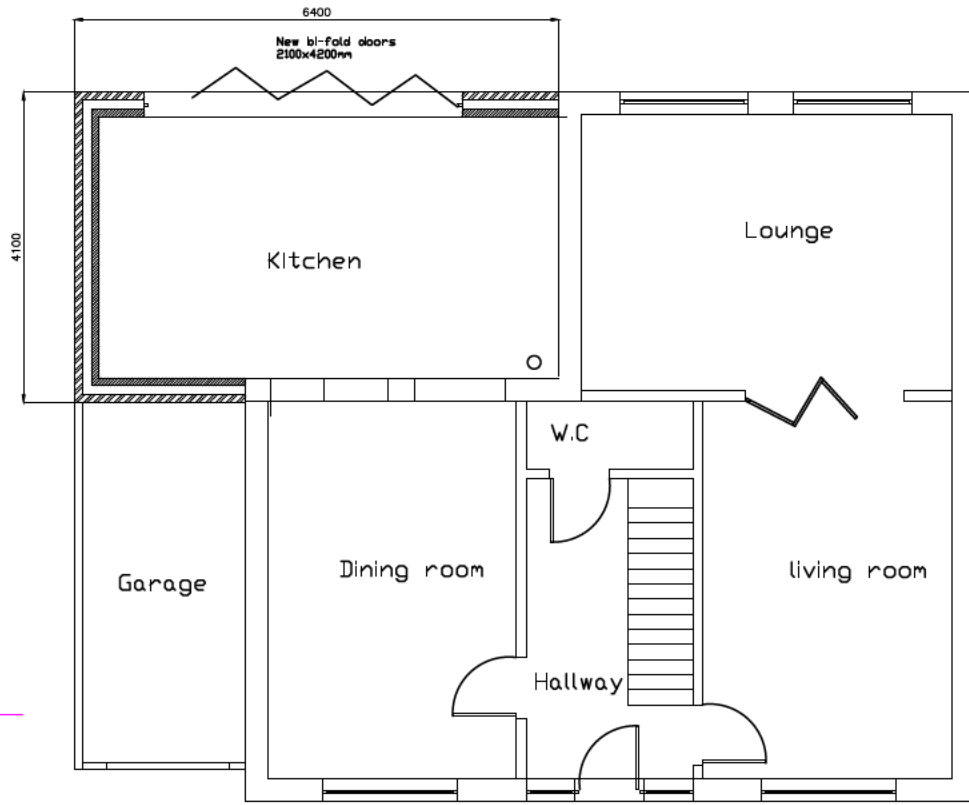


Proposed ground floor plan

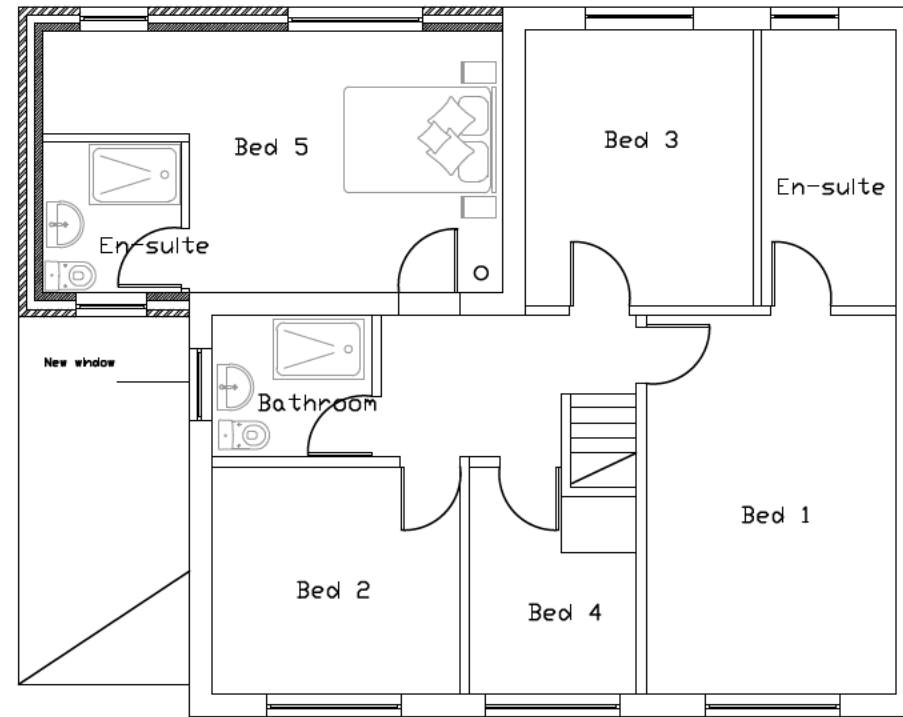

Proposed first floor floor plan

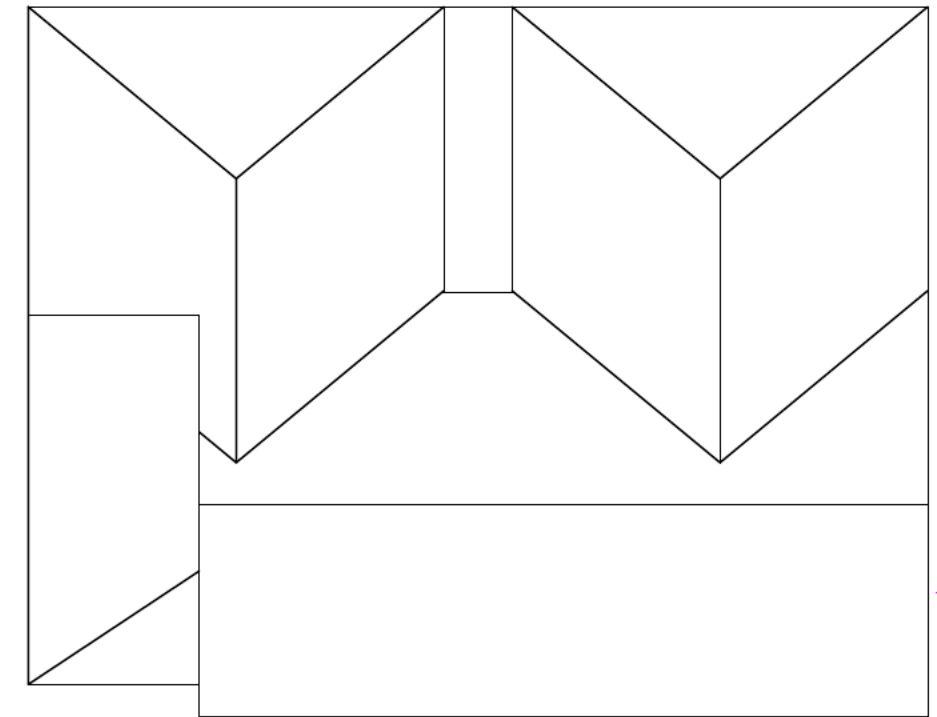

Proposed Roof plan

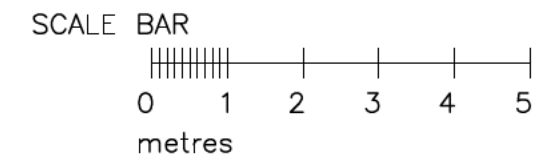

NOTES:

Report all discrepancies, errors and omissions  
 Do not scale from this drawing.  
 Verify all dimensions on site before commencing any work or preparing shop drawings.  
 All materials, components and workmanship are to comply with all the relevant British Standards, Codes of Practice, and appropriate manufacturers recommendations that from time to time shall apply.  
 For all specialist work, see relevant drawings.

This drawing and design are copyright of

Rev	Date	Description	Name

Chartered Building Surveyors

PROJECT  
70 Hawthorn Hill, Letchworth Garden City


DATE: Nov 2024 SCALE: 1:100 @A3 DRAWN: PMM CHK:

DRAWING No:

MC 03



Proposed rear elevation

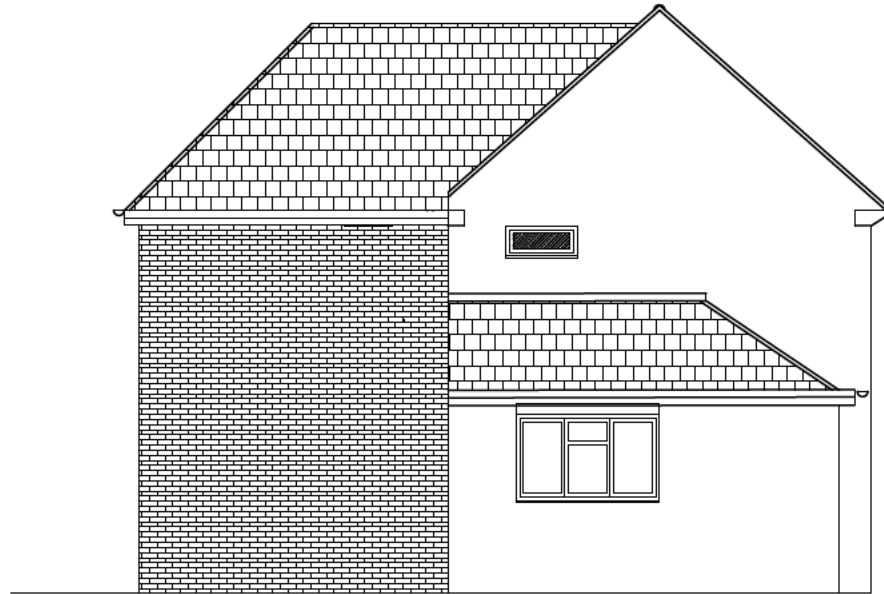


Proposed left hand elevation



Proposed front elevation

Materials:  
 Roof – Interlocking concrete tiles to match existing  
 Gutters – Black coloured half round, roundline downpipes  
 Fascias – White coloured UPVC  
 Walls – Facing brickwork to match existing  
 Windows – White double glazed UPVC  
 Doors – White coloured Powercoated aluminium bi-folding.

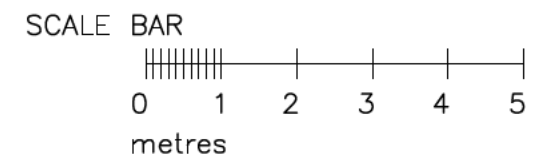

NOTES:

Report all discrepancies, errors and omissions  
 Do not scale from this drawing.  
 Verify all dimensions on site before commencing any work or preparing shop drawings.  
 All materials, components and workmanship are to comply with all the relevant British Standards, Codes of Practice, and appropriate manufacturers recommendations that from time to time shall apply.  
 For all specialist work, see relevant drawings.

This drawing and design are copyright of

Rev	Date	Description	Name

Proposed elevations - Option B

Chartered Building Surveyors

PROJECT  
 0 Hawthorn Avenue, Letchworth Garden City

DATE	Nov 2024	SCALE	1:100 @A3	DRAWN	PMM	CHEK
------	----------	-------	-----------	-------	-----	------

DRAWING No  
**MC | 04**