

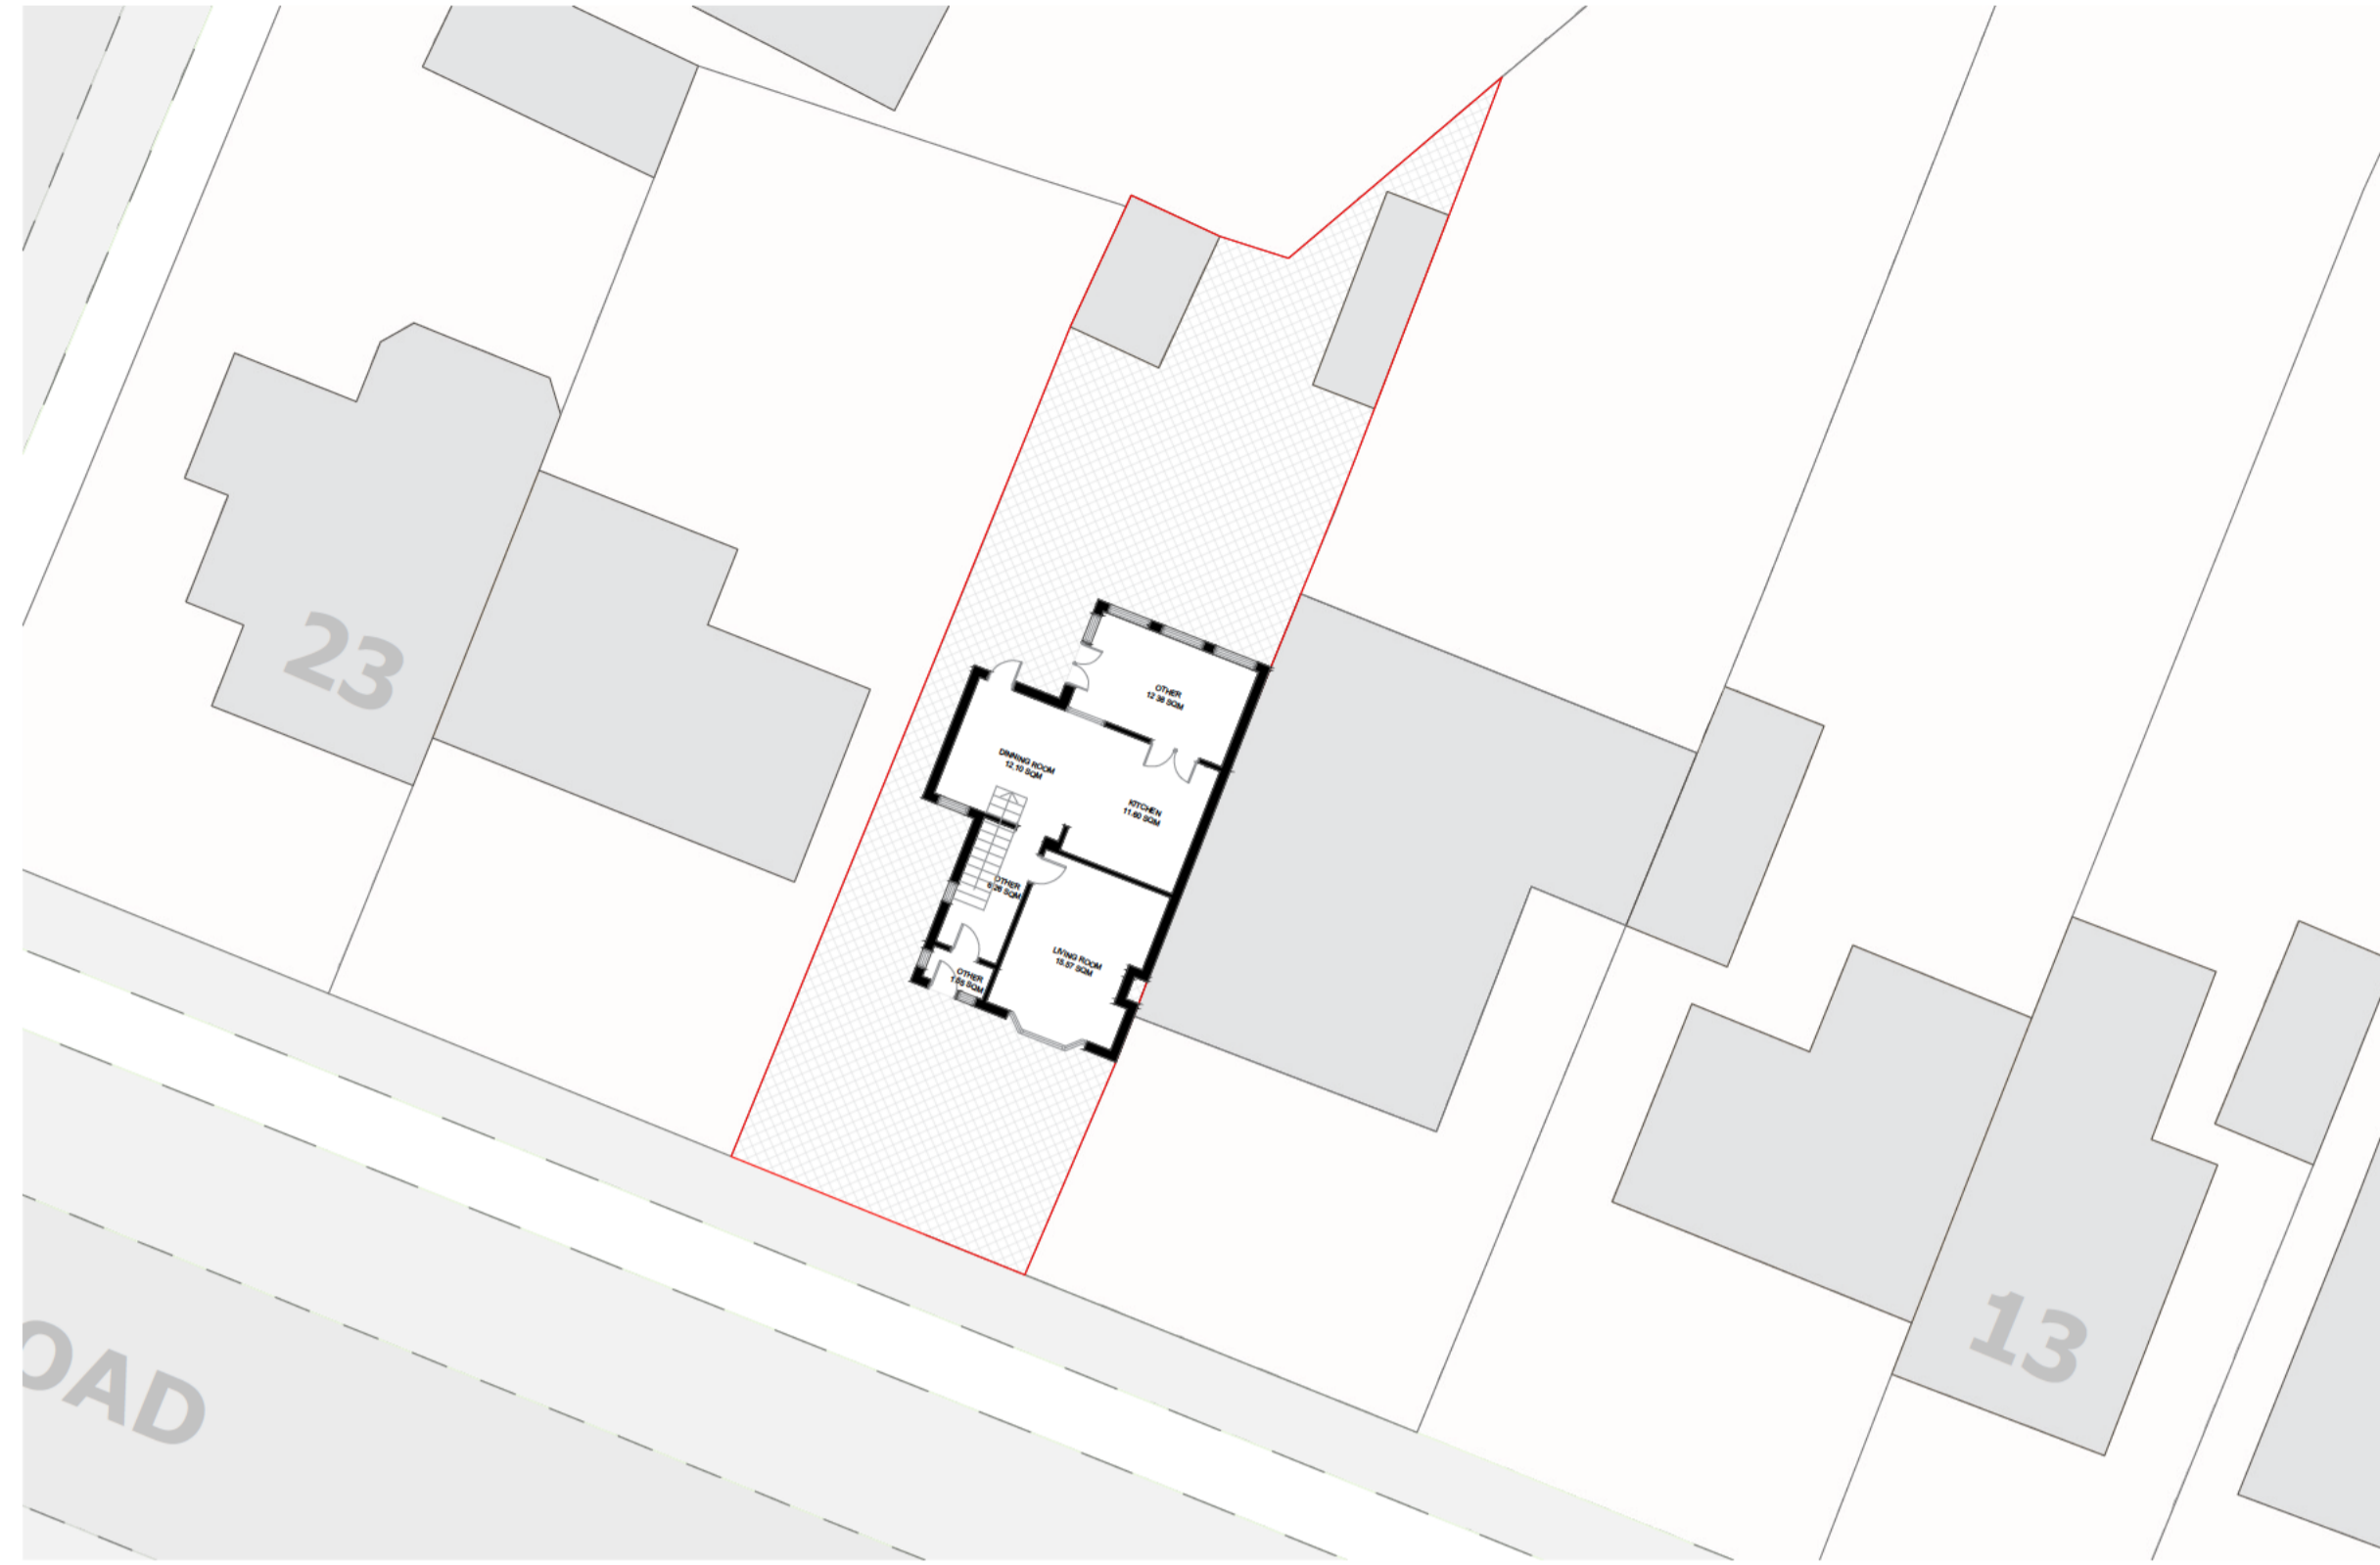



LOCATION PLAN | 1:1250

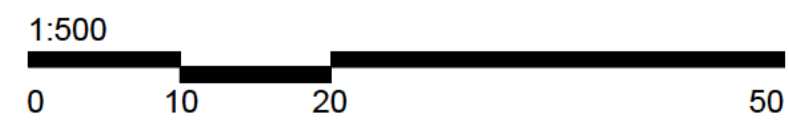

EXISTING SITE PLAN | 1:200


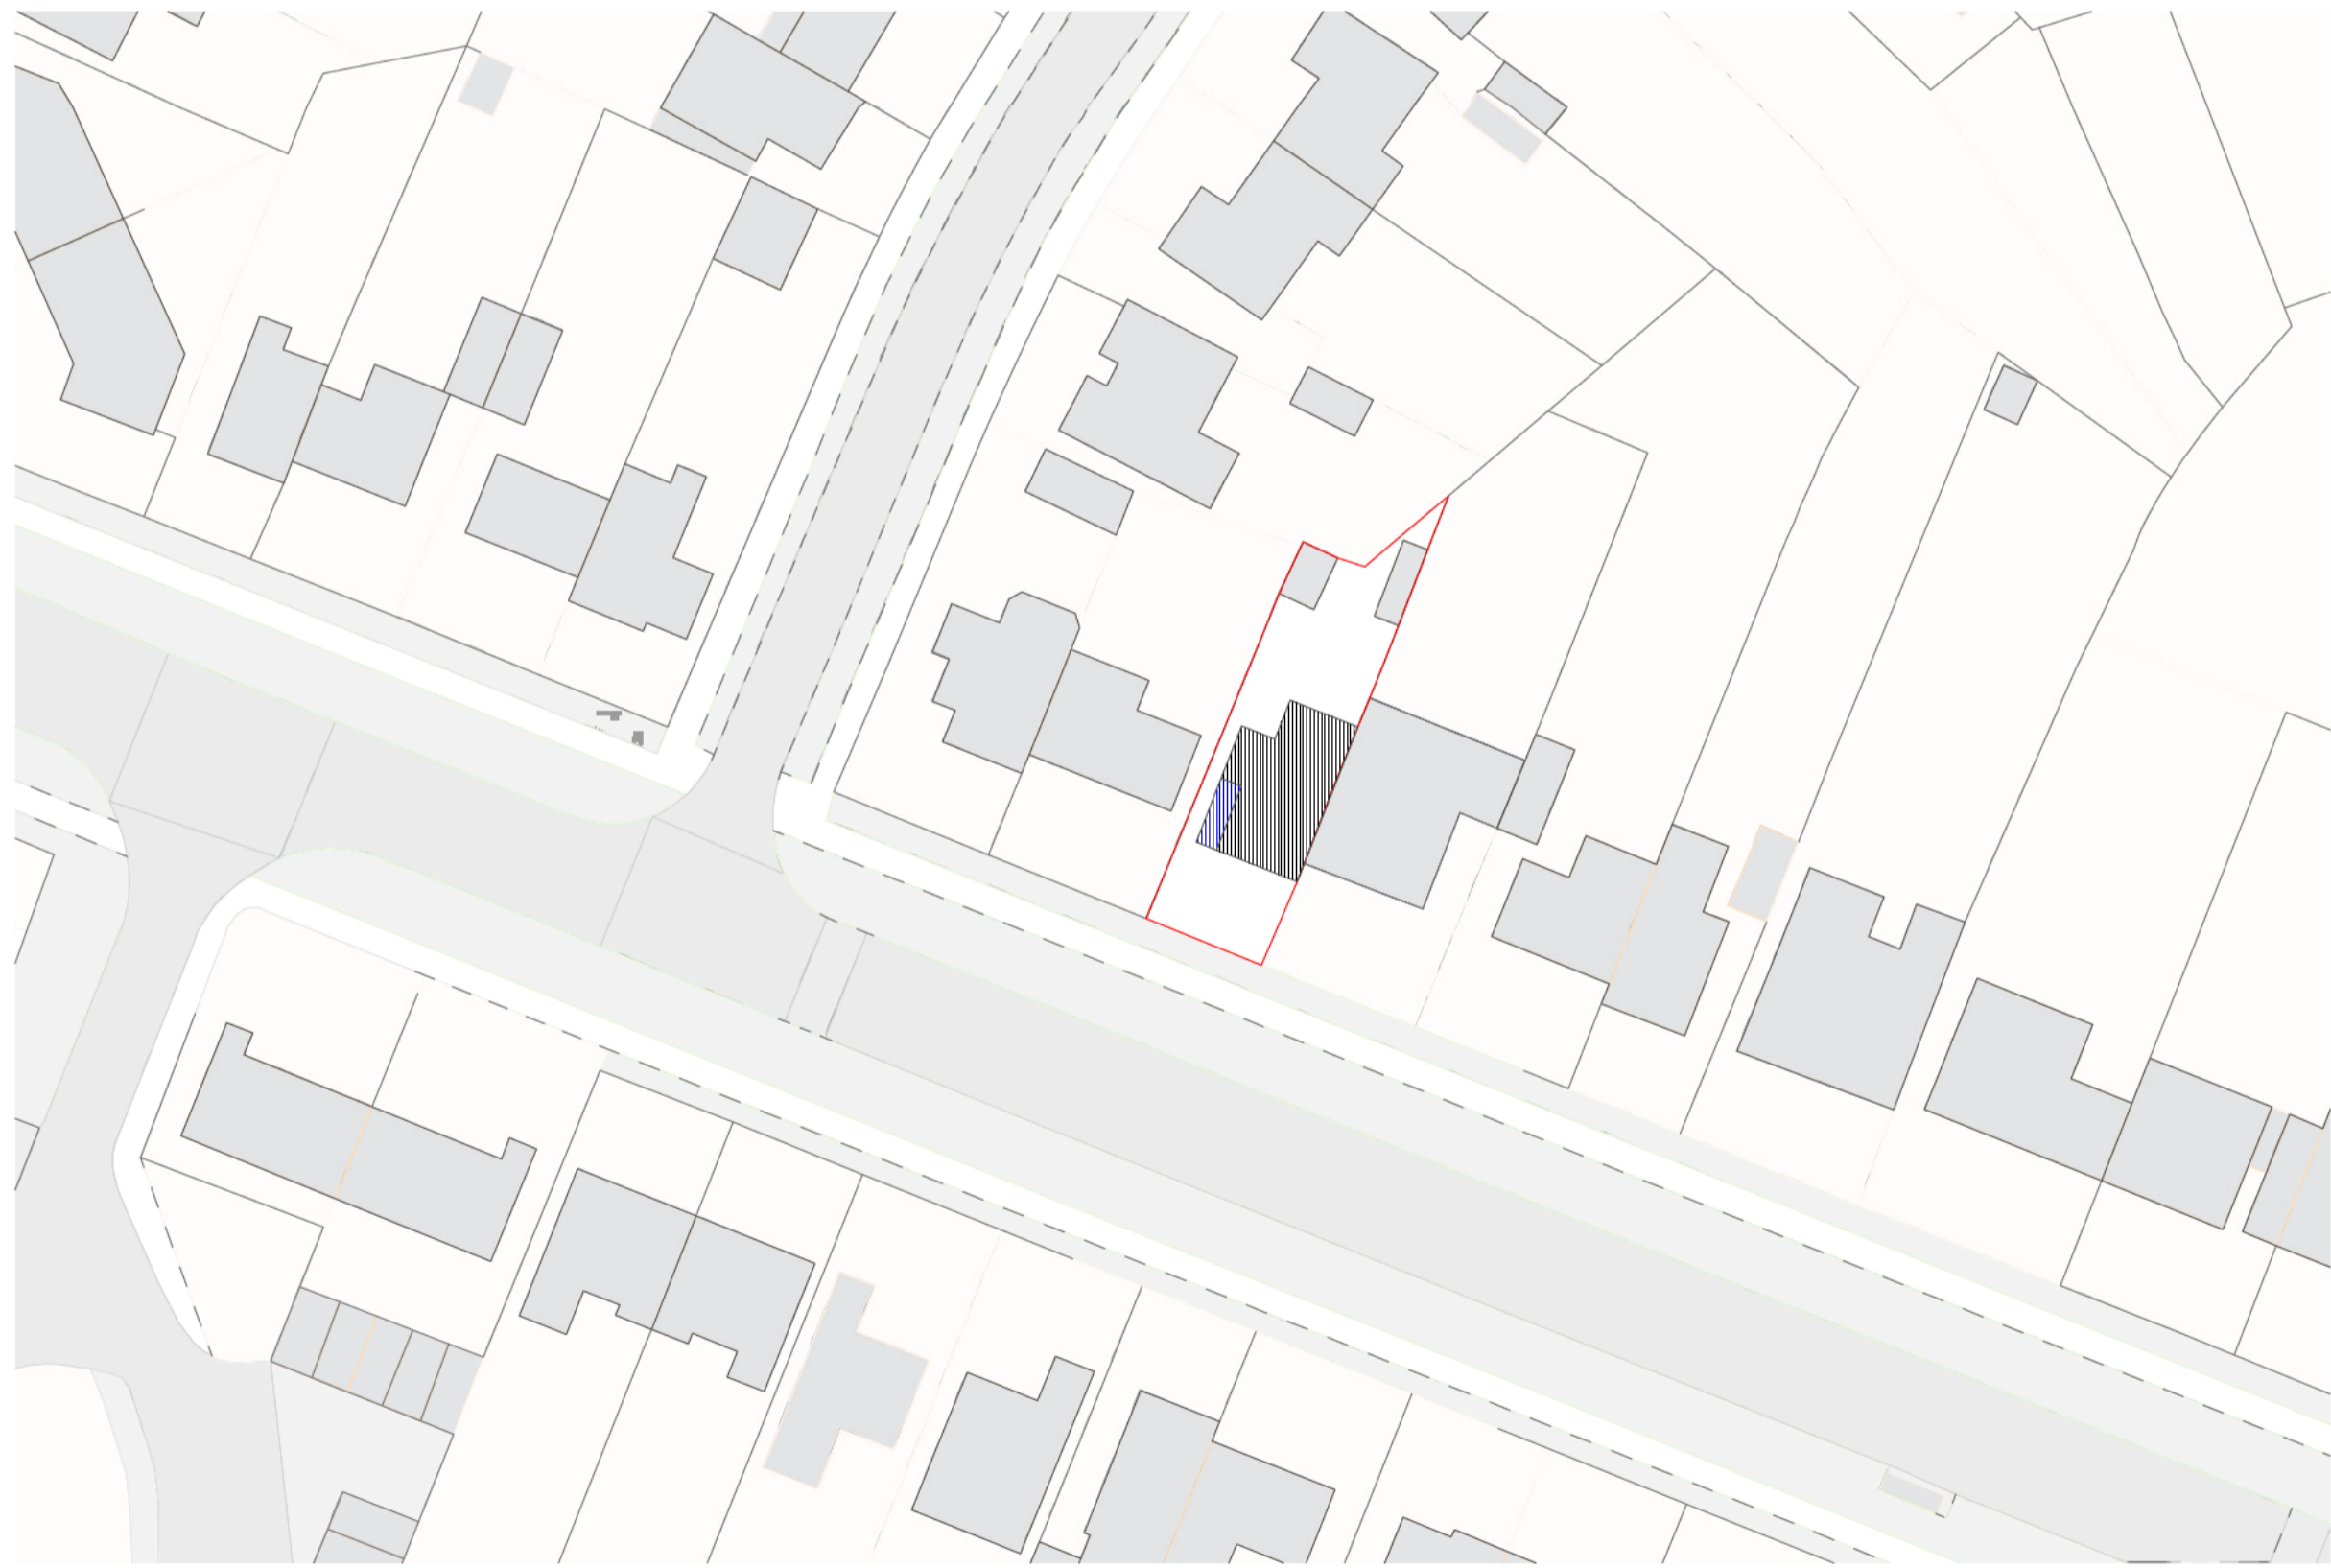


BLOCK PLAN | 1:500

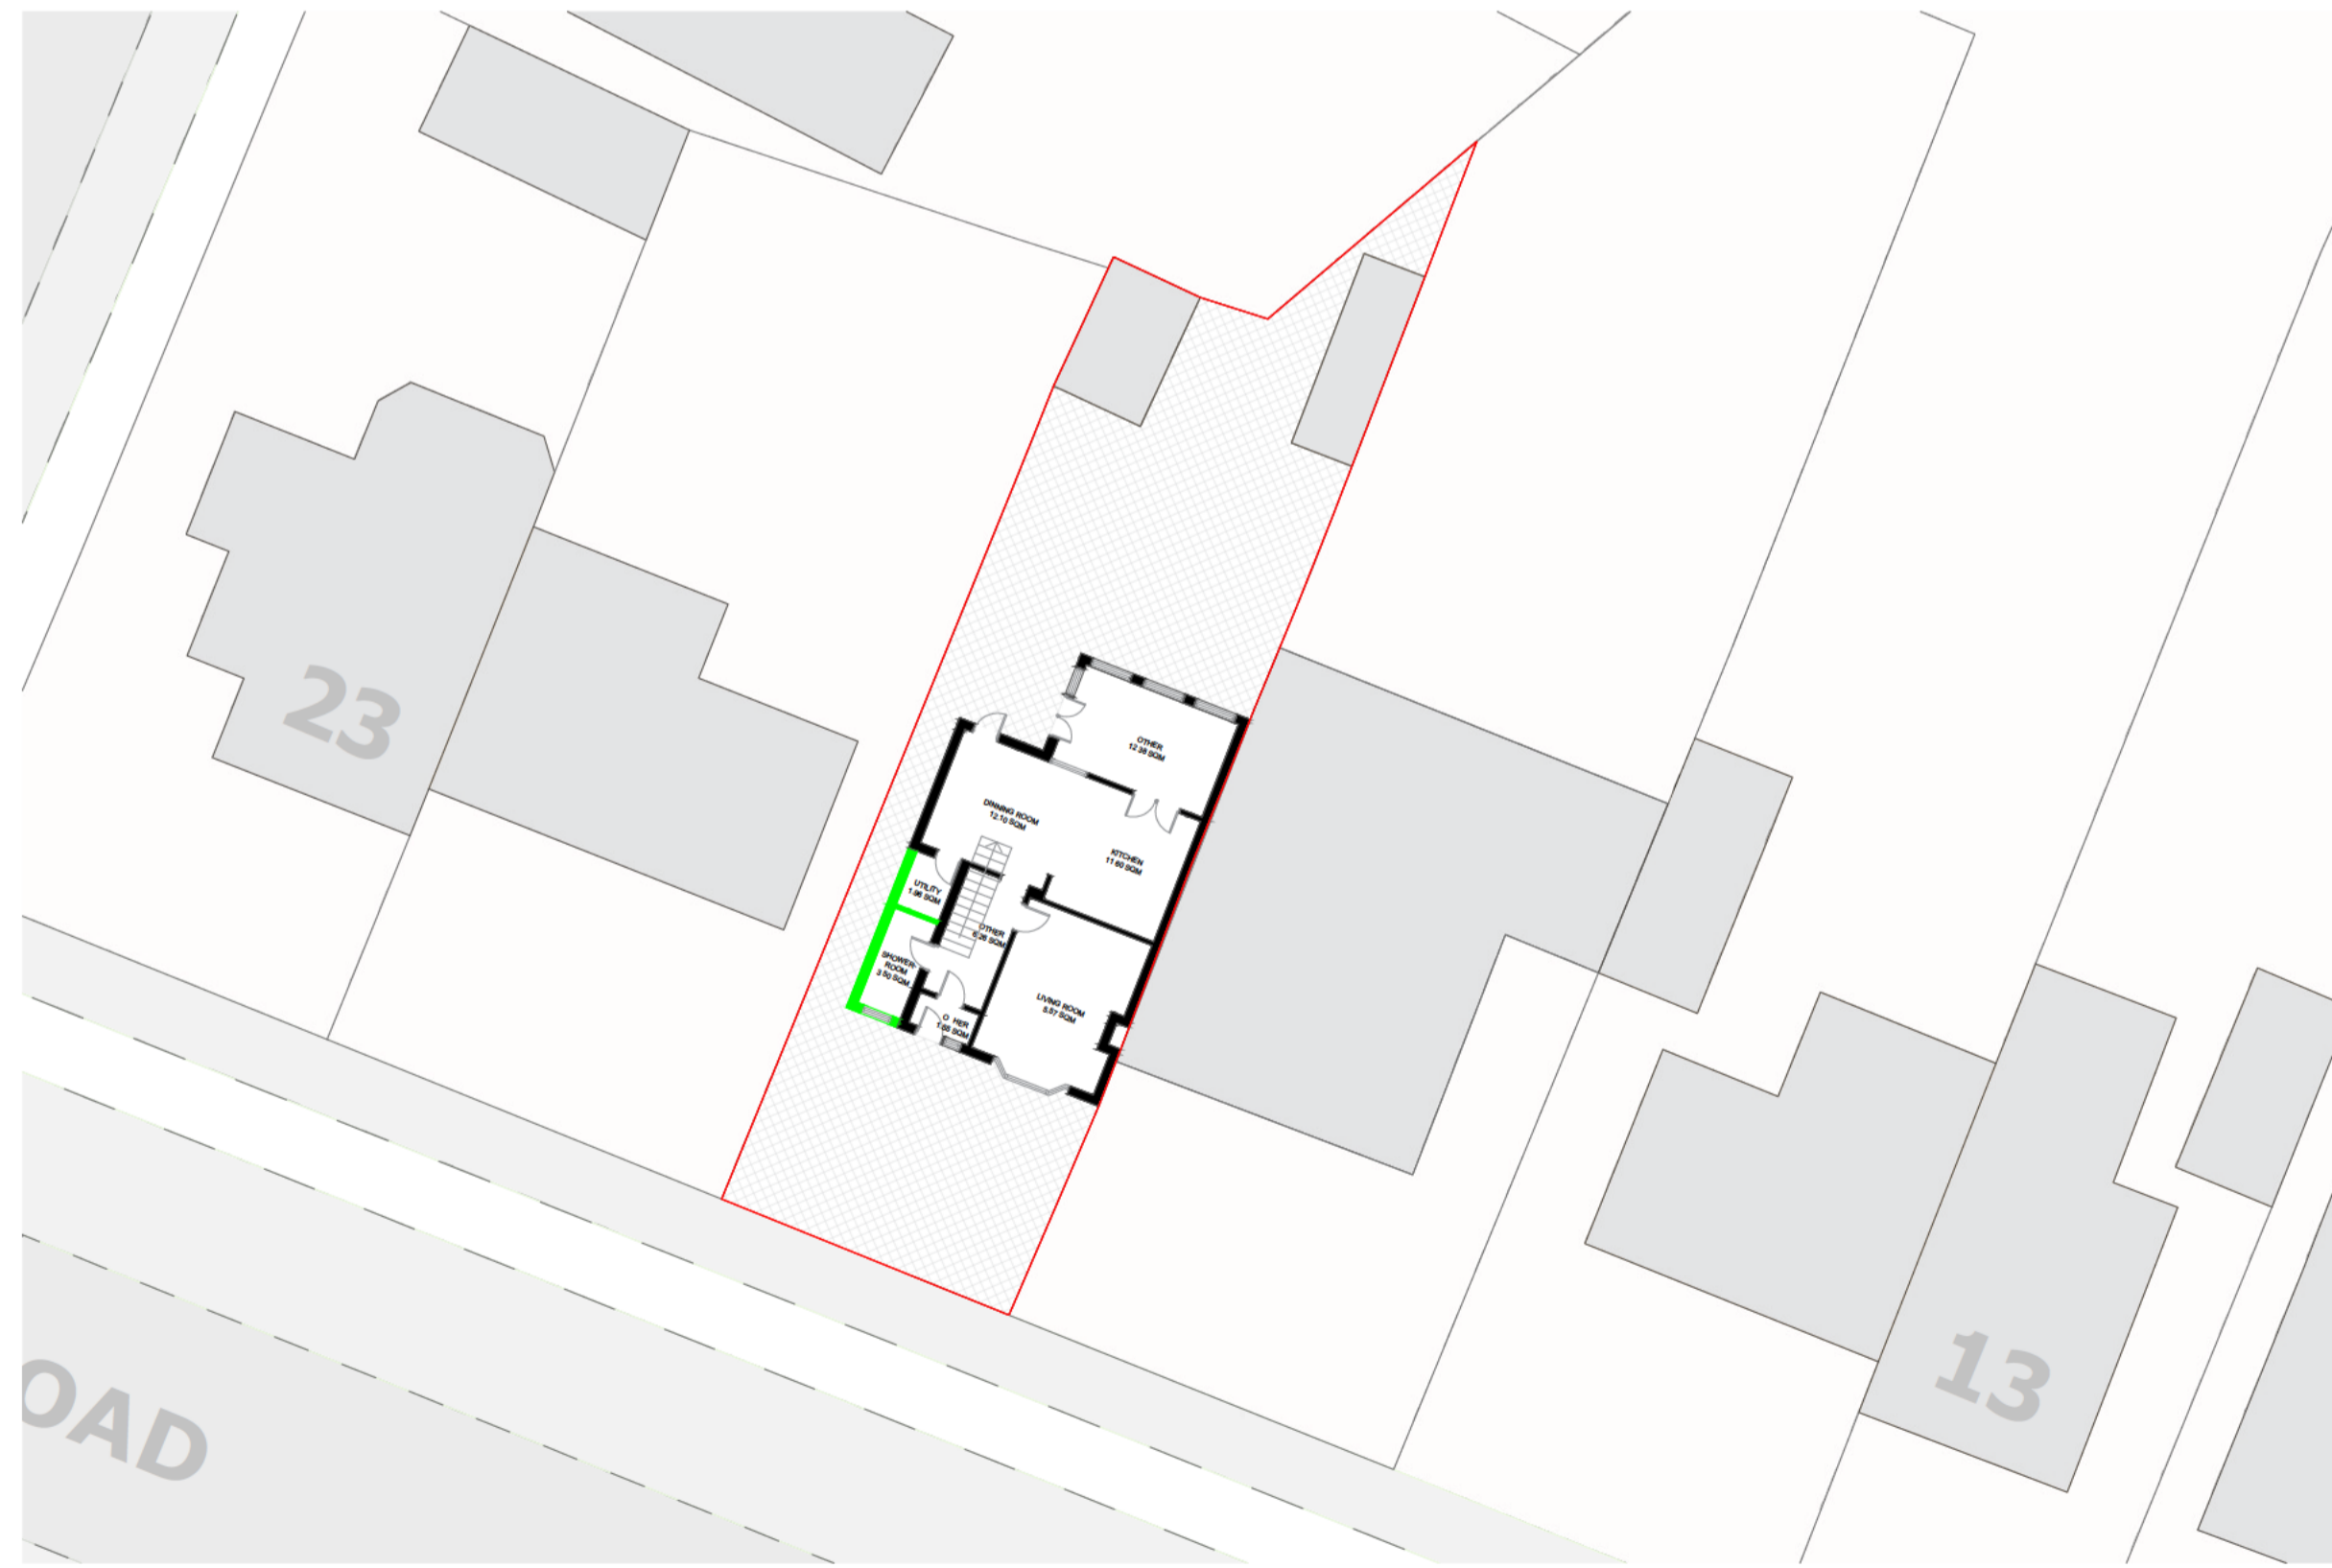

PROPOSED SITE PLAN | 1:200

NOTES

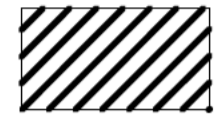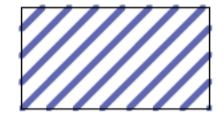-  EXISTING BUILDING
-  PROPOSED BUILDING

1. All Dimensions to be checked on site..
2. The landscape areas demarcated including levels are for representation purposes only and may vary on site.
3. The drawing is for the planning purposes only..
4. Drawing outside of the red site boundary line is indicative and for site / neighborhood context understanding only.

NUMBER 01 REVISIONS

DATE 21/03/25

VALID FOR CONSTRUCTION IF STAMPED AND SIGNED BY ARCHITECT

PROJECT STAGE

PROJECT TITLE
19 BEDFORD ROAD,
SG6 4DJ.


KEY PLAN




DRAWING TITLE
SUPPORTING DRAWINGS

1: VAR	@A1	SCALE
MC		DRAWN
NV		CHECKED
1089		PROJECT NO.

COMPANY DETAILS

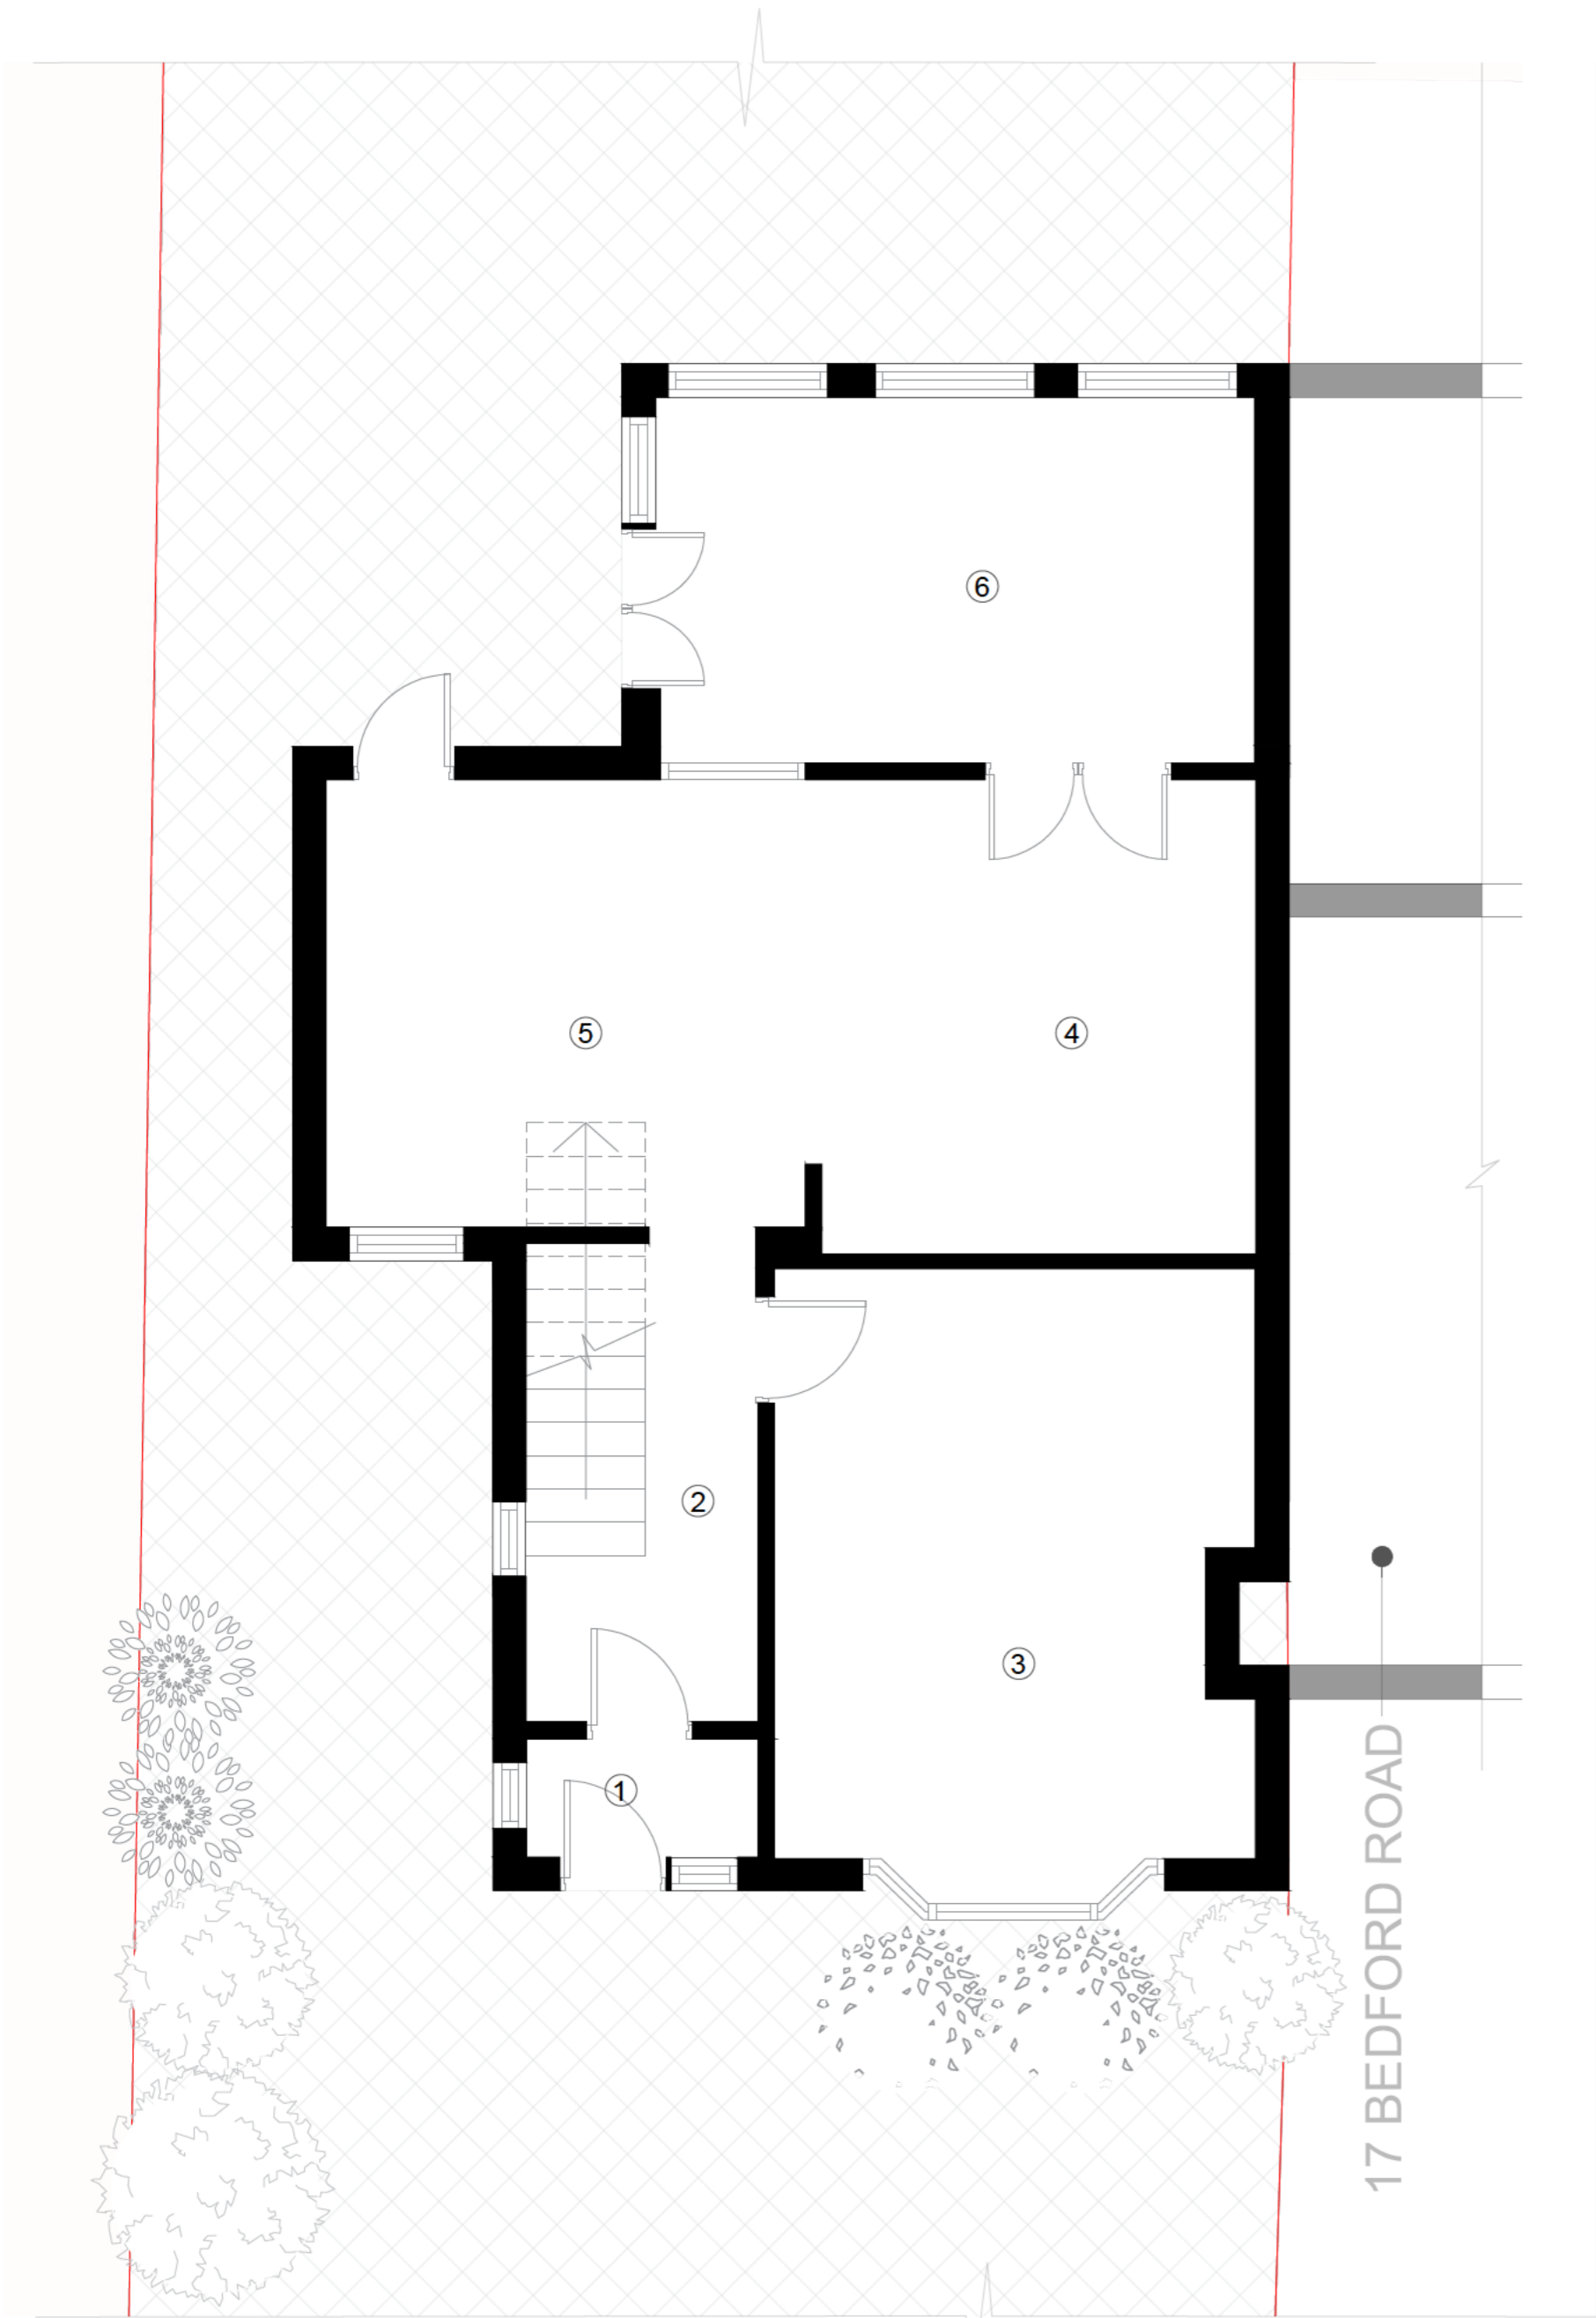

GROUND FLOOR PLAN | 1:50

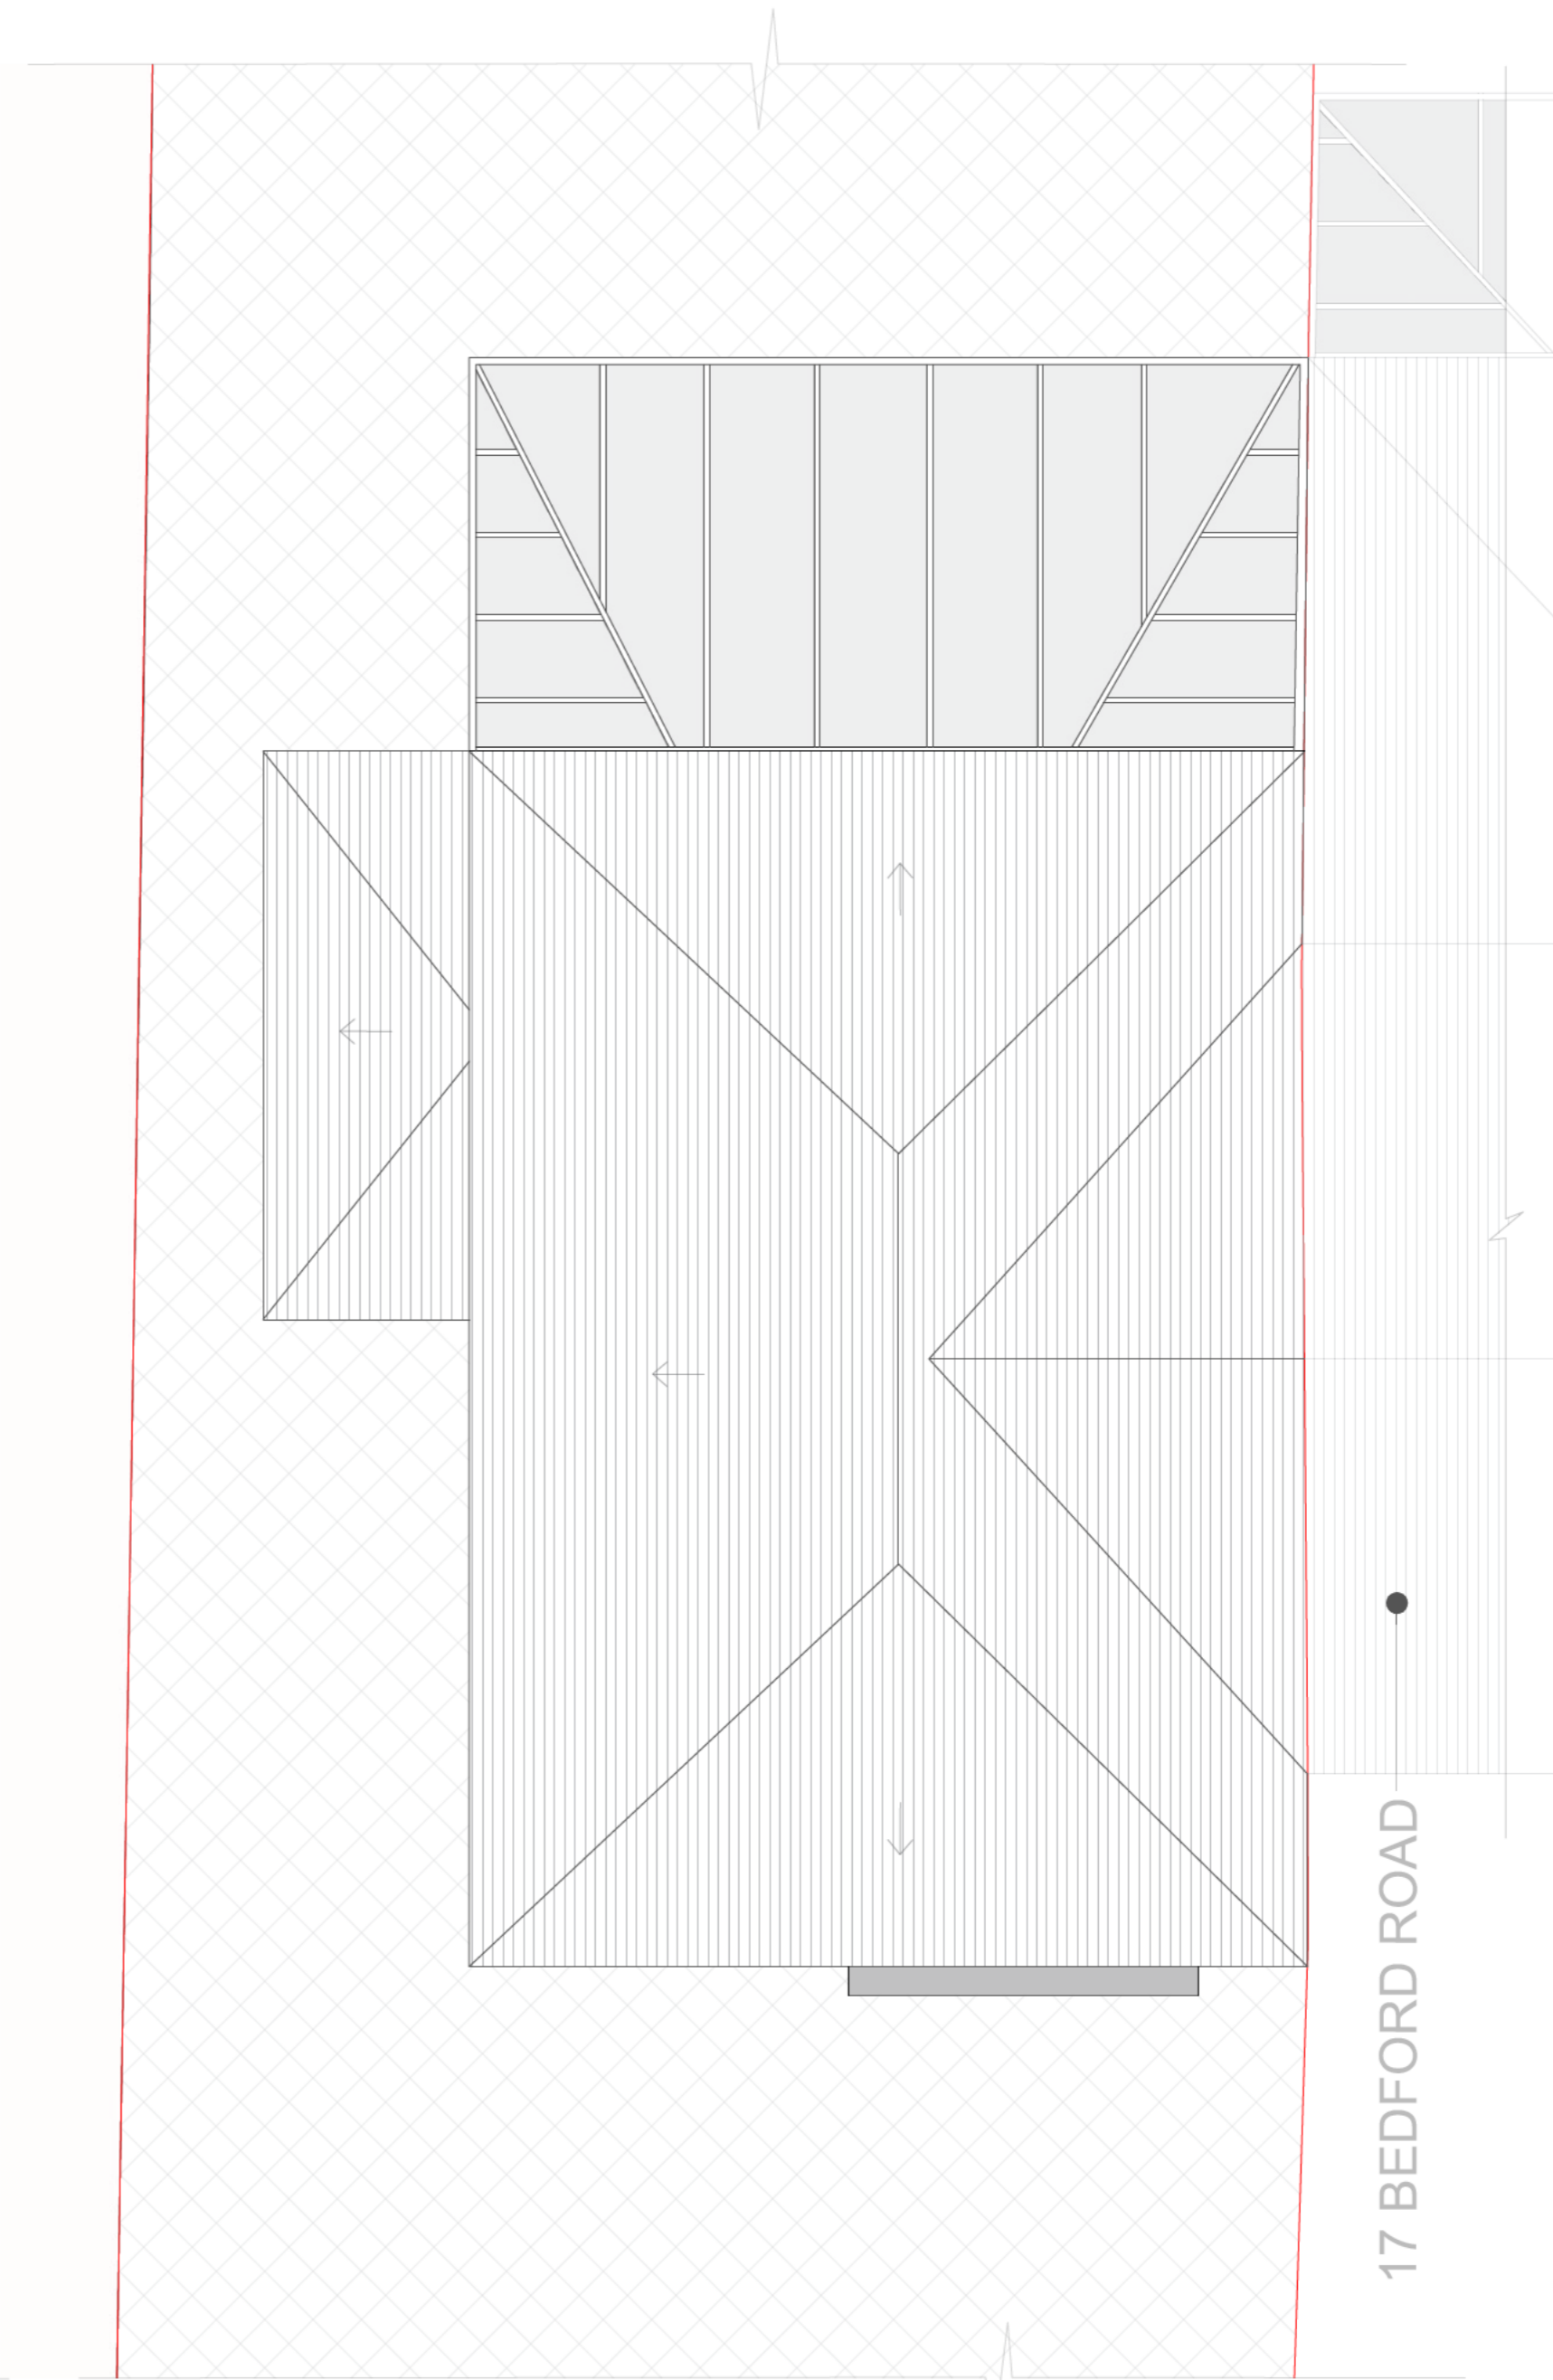

ROOF PLAN | 1:50

NOTES

1. OTHER: 1.55 SQM
2. OTHER: 6.26 SQM
3. LIVING ROOM: 15.57 SQM
4. KITCHEN: 11.60 SQM
5. DINNING: 12.10 SQM
6. OTHER: 12.38 SQM

1. All Dimensions to be checked on site.
2. The landscape areas demarcated including levels are for representation purposes only and may vary on site.
3. The drawing is for the planning purposes only.
4. Drawing outside of the red site boundary line is indicative and for site / neighborhood context understanding only.

NUMBER 02 REVISIONS
 DATE 21/03/25


VALID FOR CONSTRUCTION IF STAMPED AND SIGNED BY ARCHITECT

PROJECT STAGE

PROJECT TITLE

19 BEDFORD ROAD,
 SG6 4DJ.

KEY PLAN

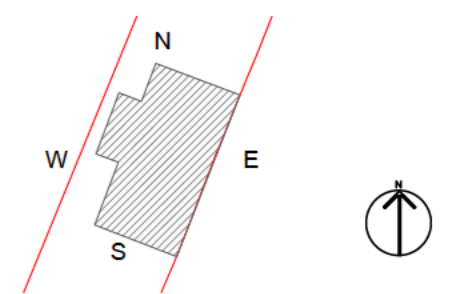


DRAWING TITLE

EXISTING PLANS


1:50	@A1	SCALE
MC		DRAWN
NV		CHECKED
B35		PROJECT NO.



COMPANY DETAILS

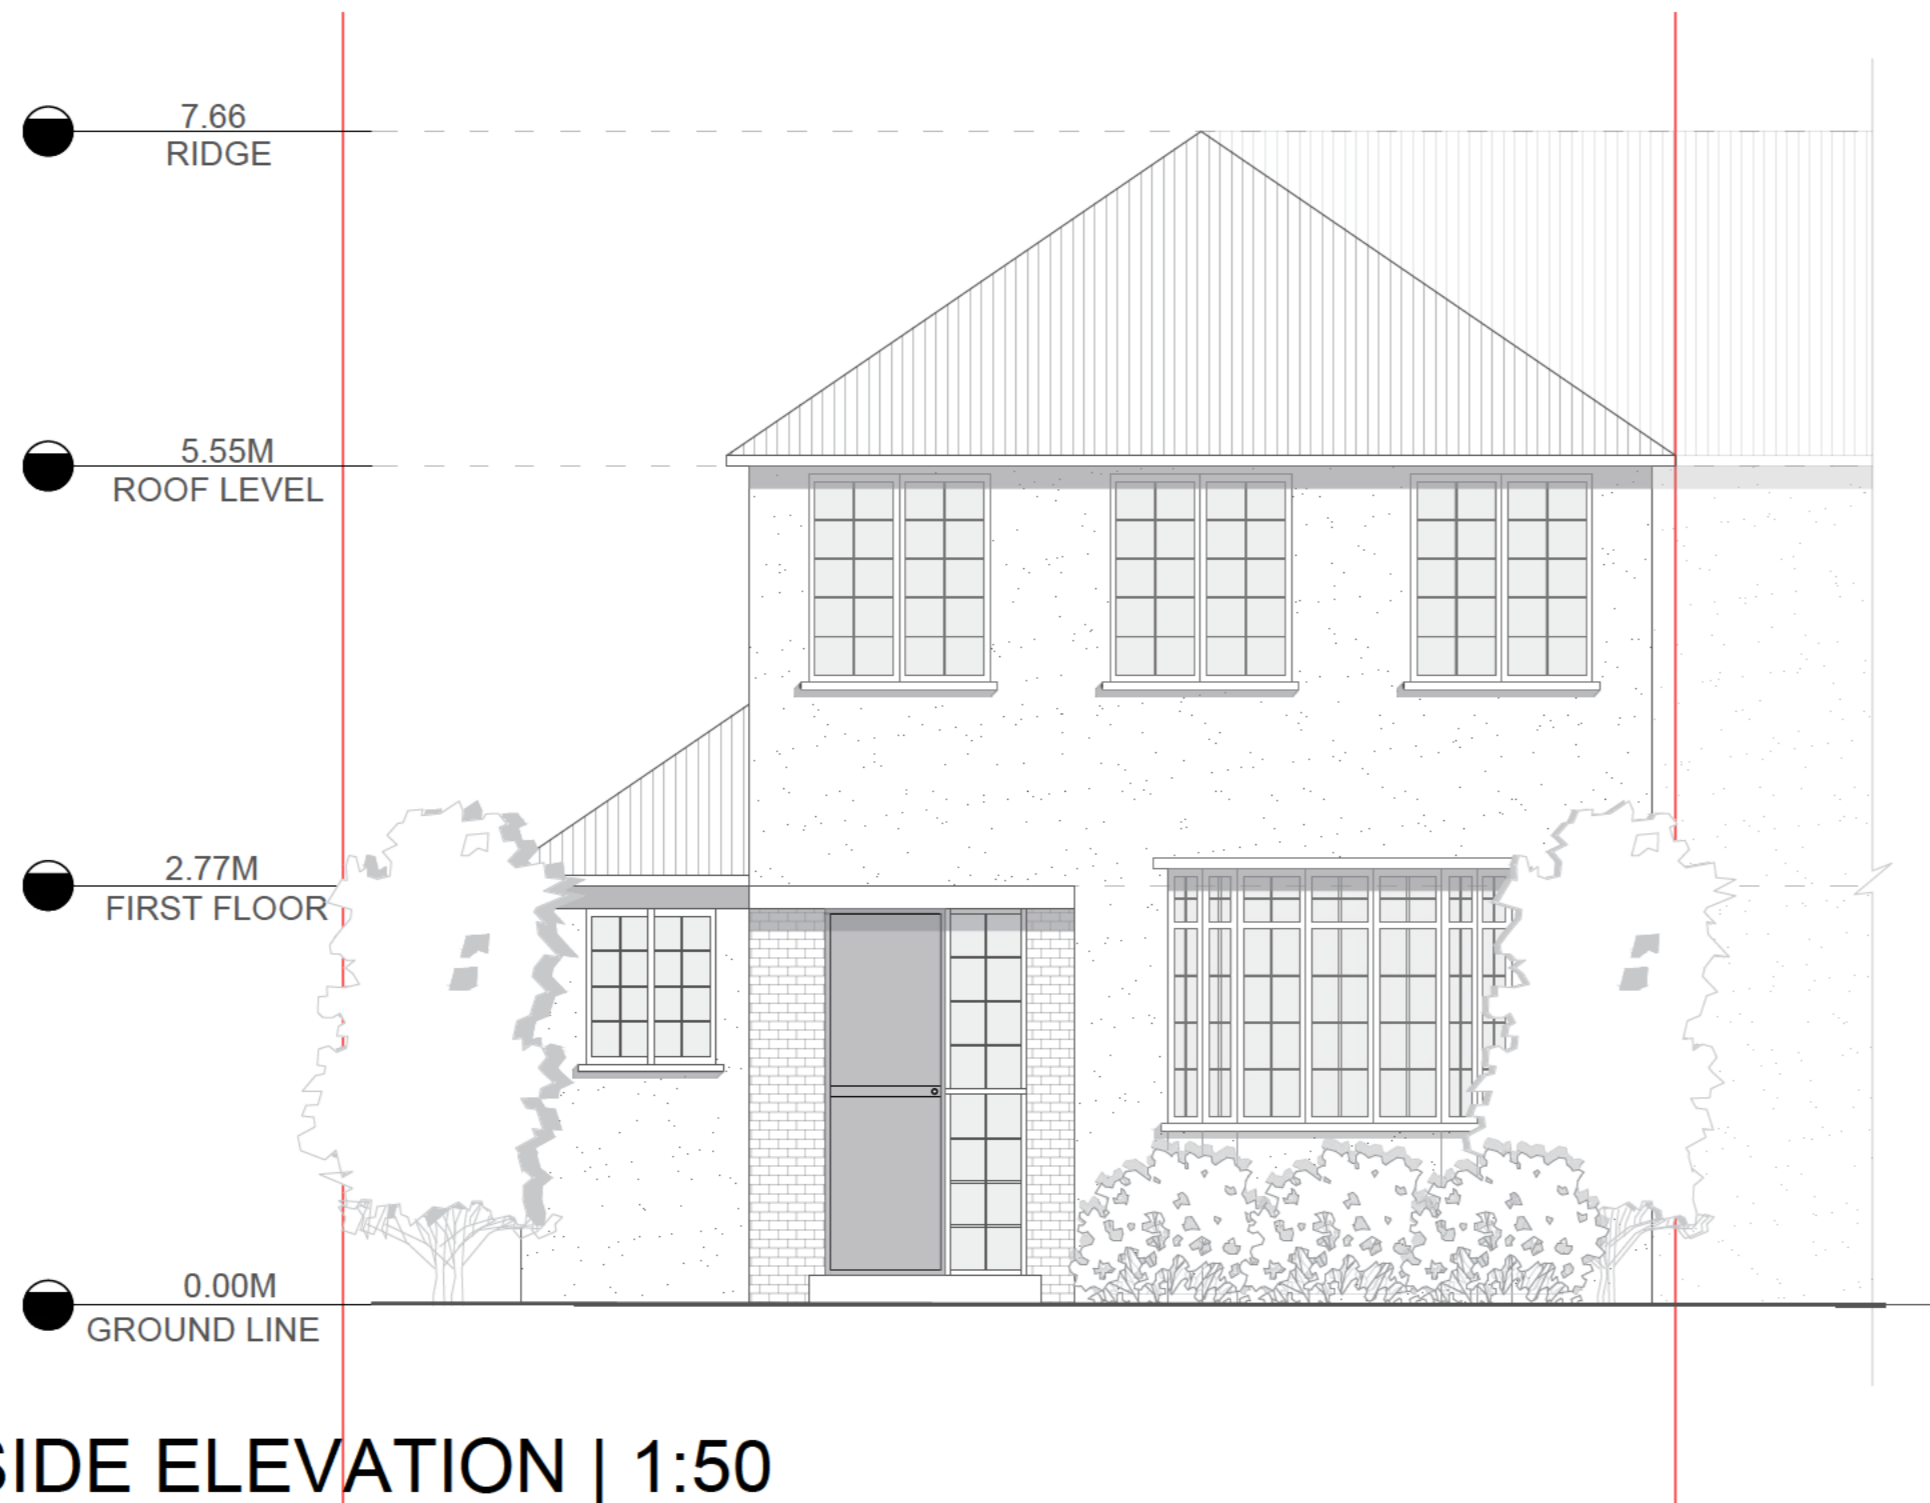

FRONT SIDE ELEVATION | 1:50

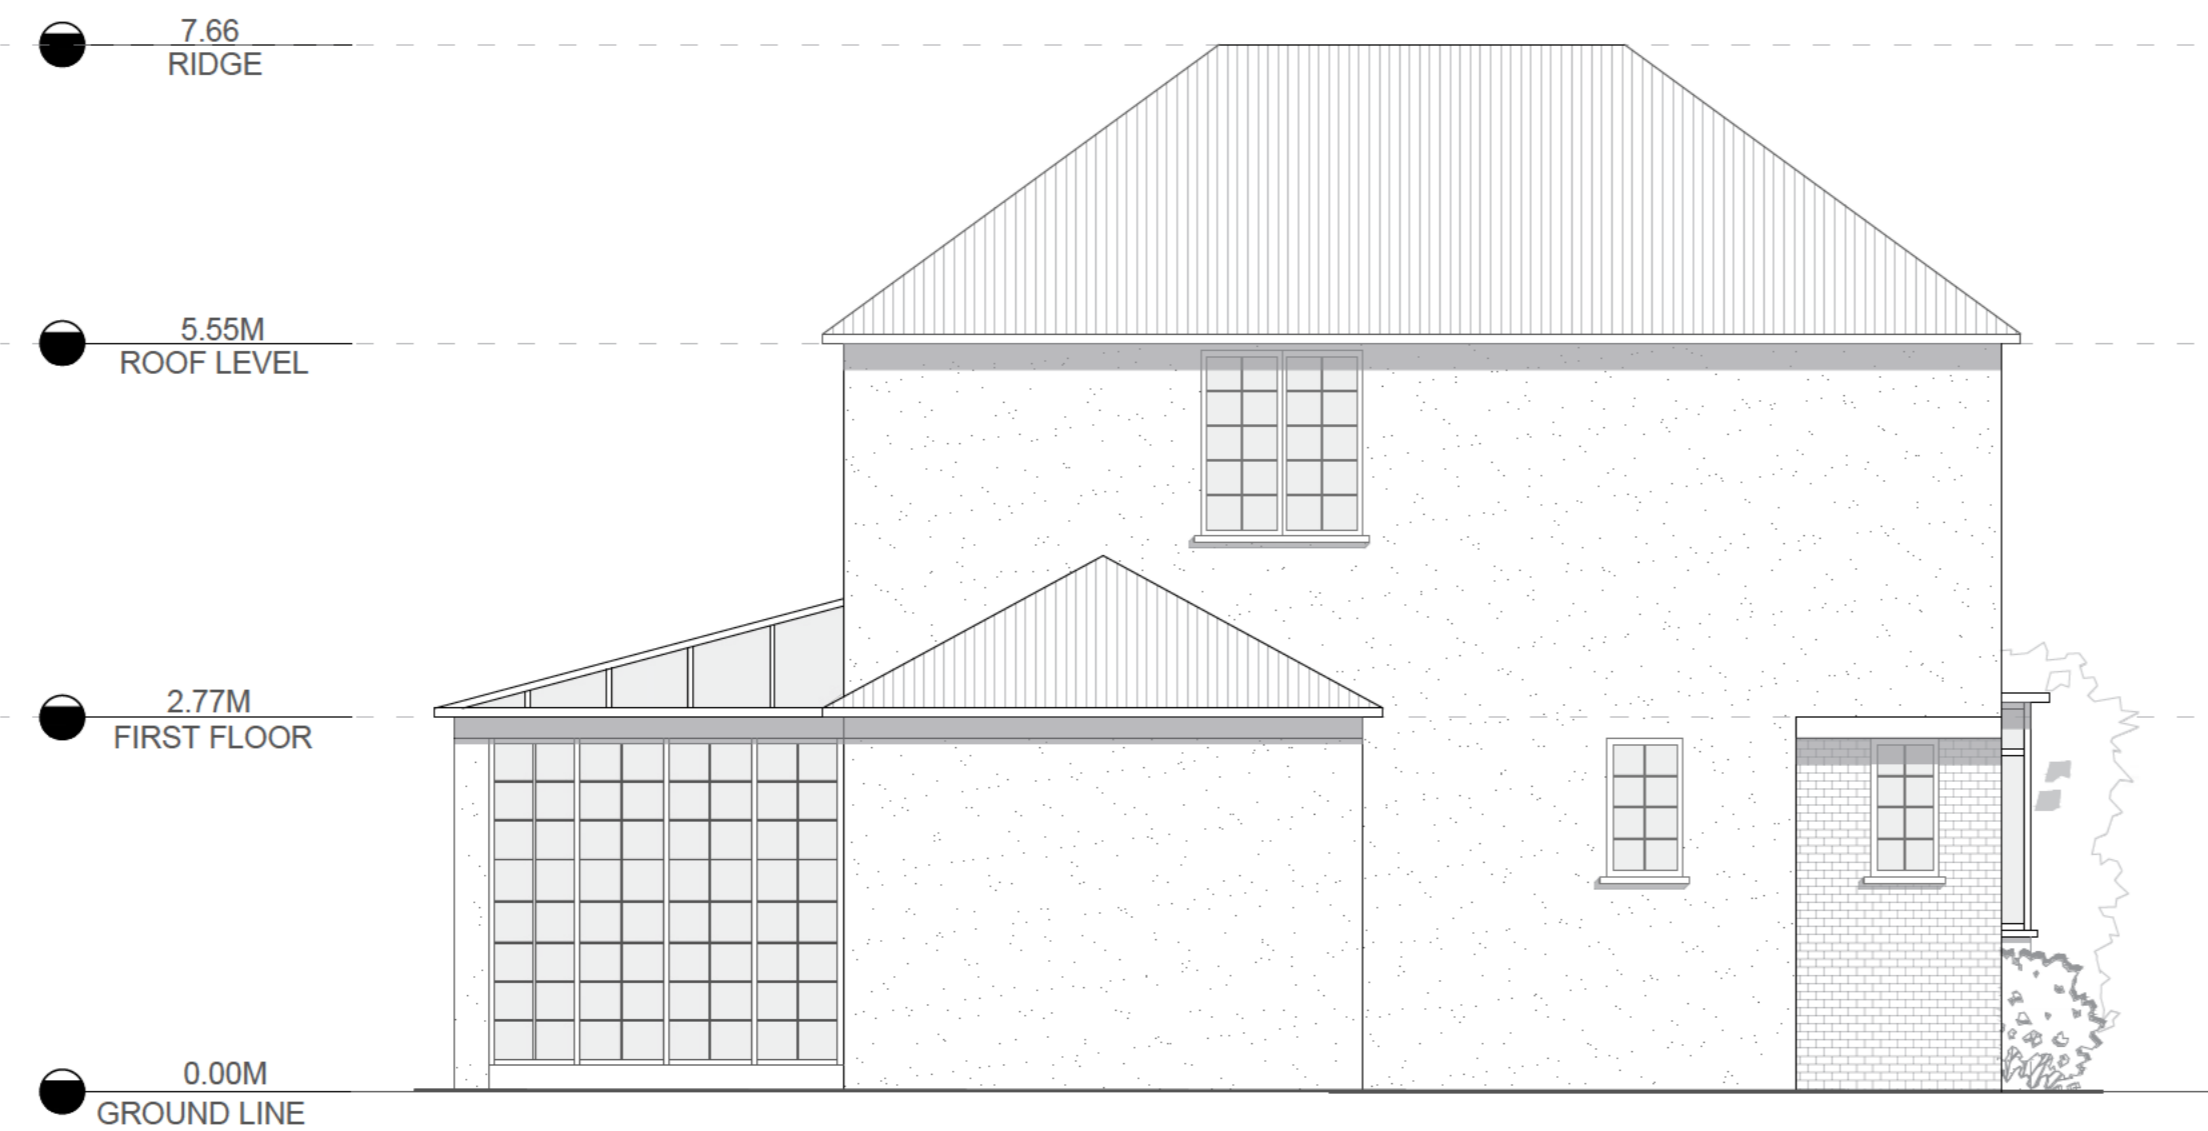

LEFT SIDE ELEVATION | 1:50

NOTES

1. All Dimensions to be checked on site.
2. The landscape areas demarcated including levels are for representation purposes only and may vary on site.
3. The drawing is for the planning purposes only.
4. Drawing outside of the red site boundary line is indicative and for site / neighborhood context understanding only.

NUMBER 03 REVISIONS

DATE 21/03/25


VALID FOR CONSTRUCTION IF STAMPED AND SIGNED BY ARCHITECT

PROJECT STAGE

PROJECT TITLE

19 BEDFORD ROAD,
SG6 4DJ.

KEY PLAN

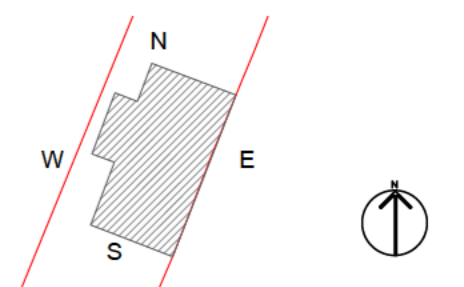


DRAWING TITLE

EXISTING ELEVATIONS


1:50	@A2	SCALE
MC		DRAWN
NV		CHECKED
B35		PROJECT NO.



COMPANY DETAILS

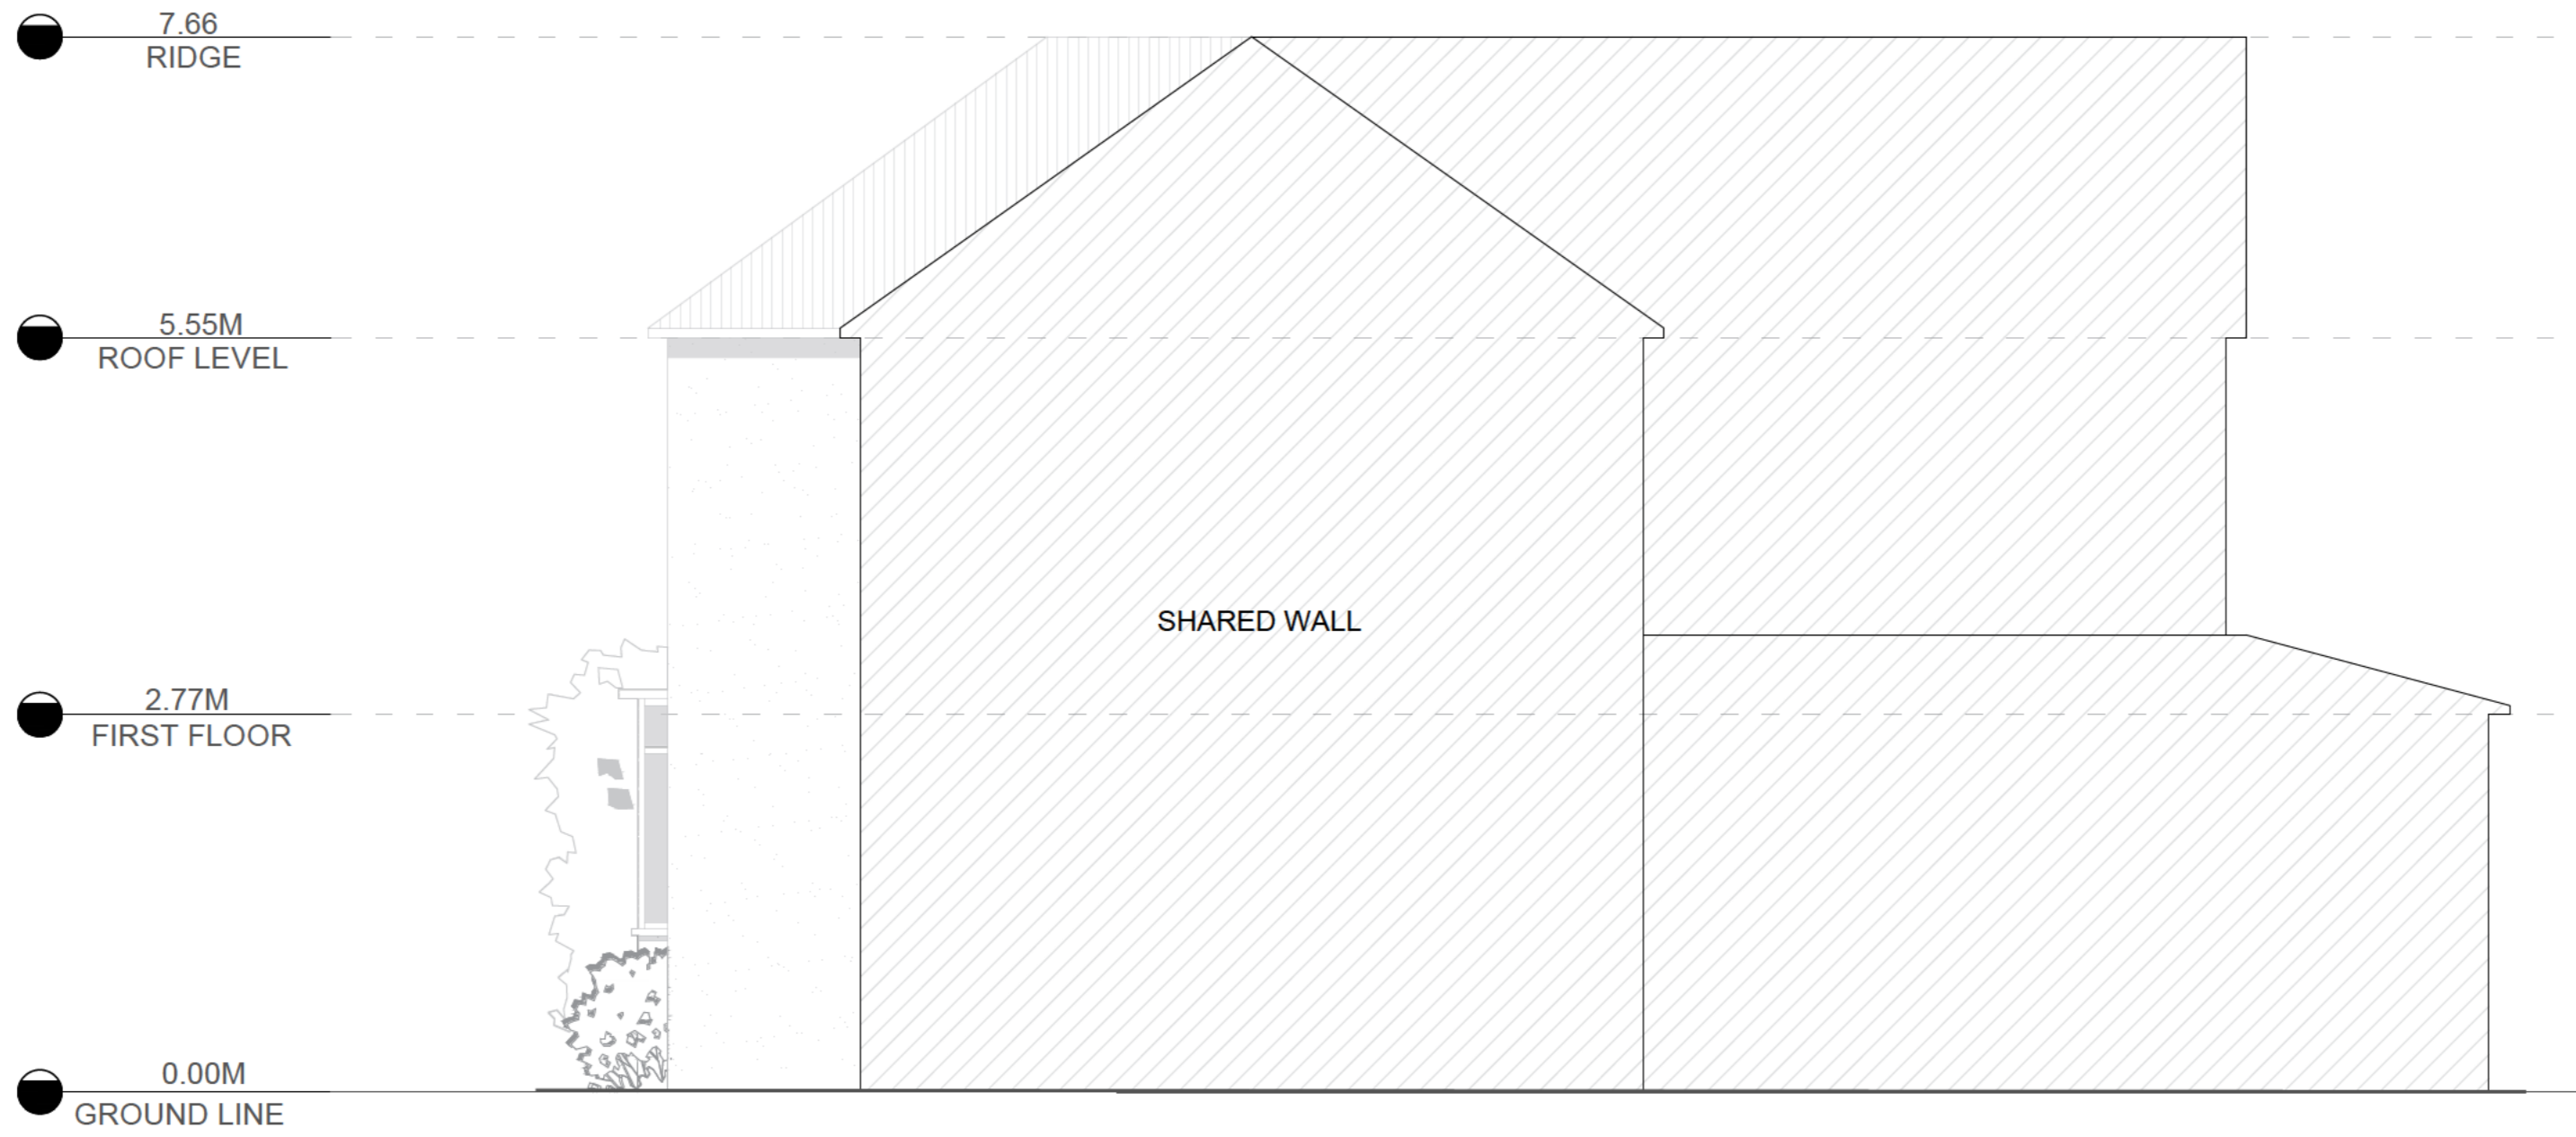

RIGHT ELEVATION | 1:50

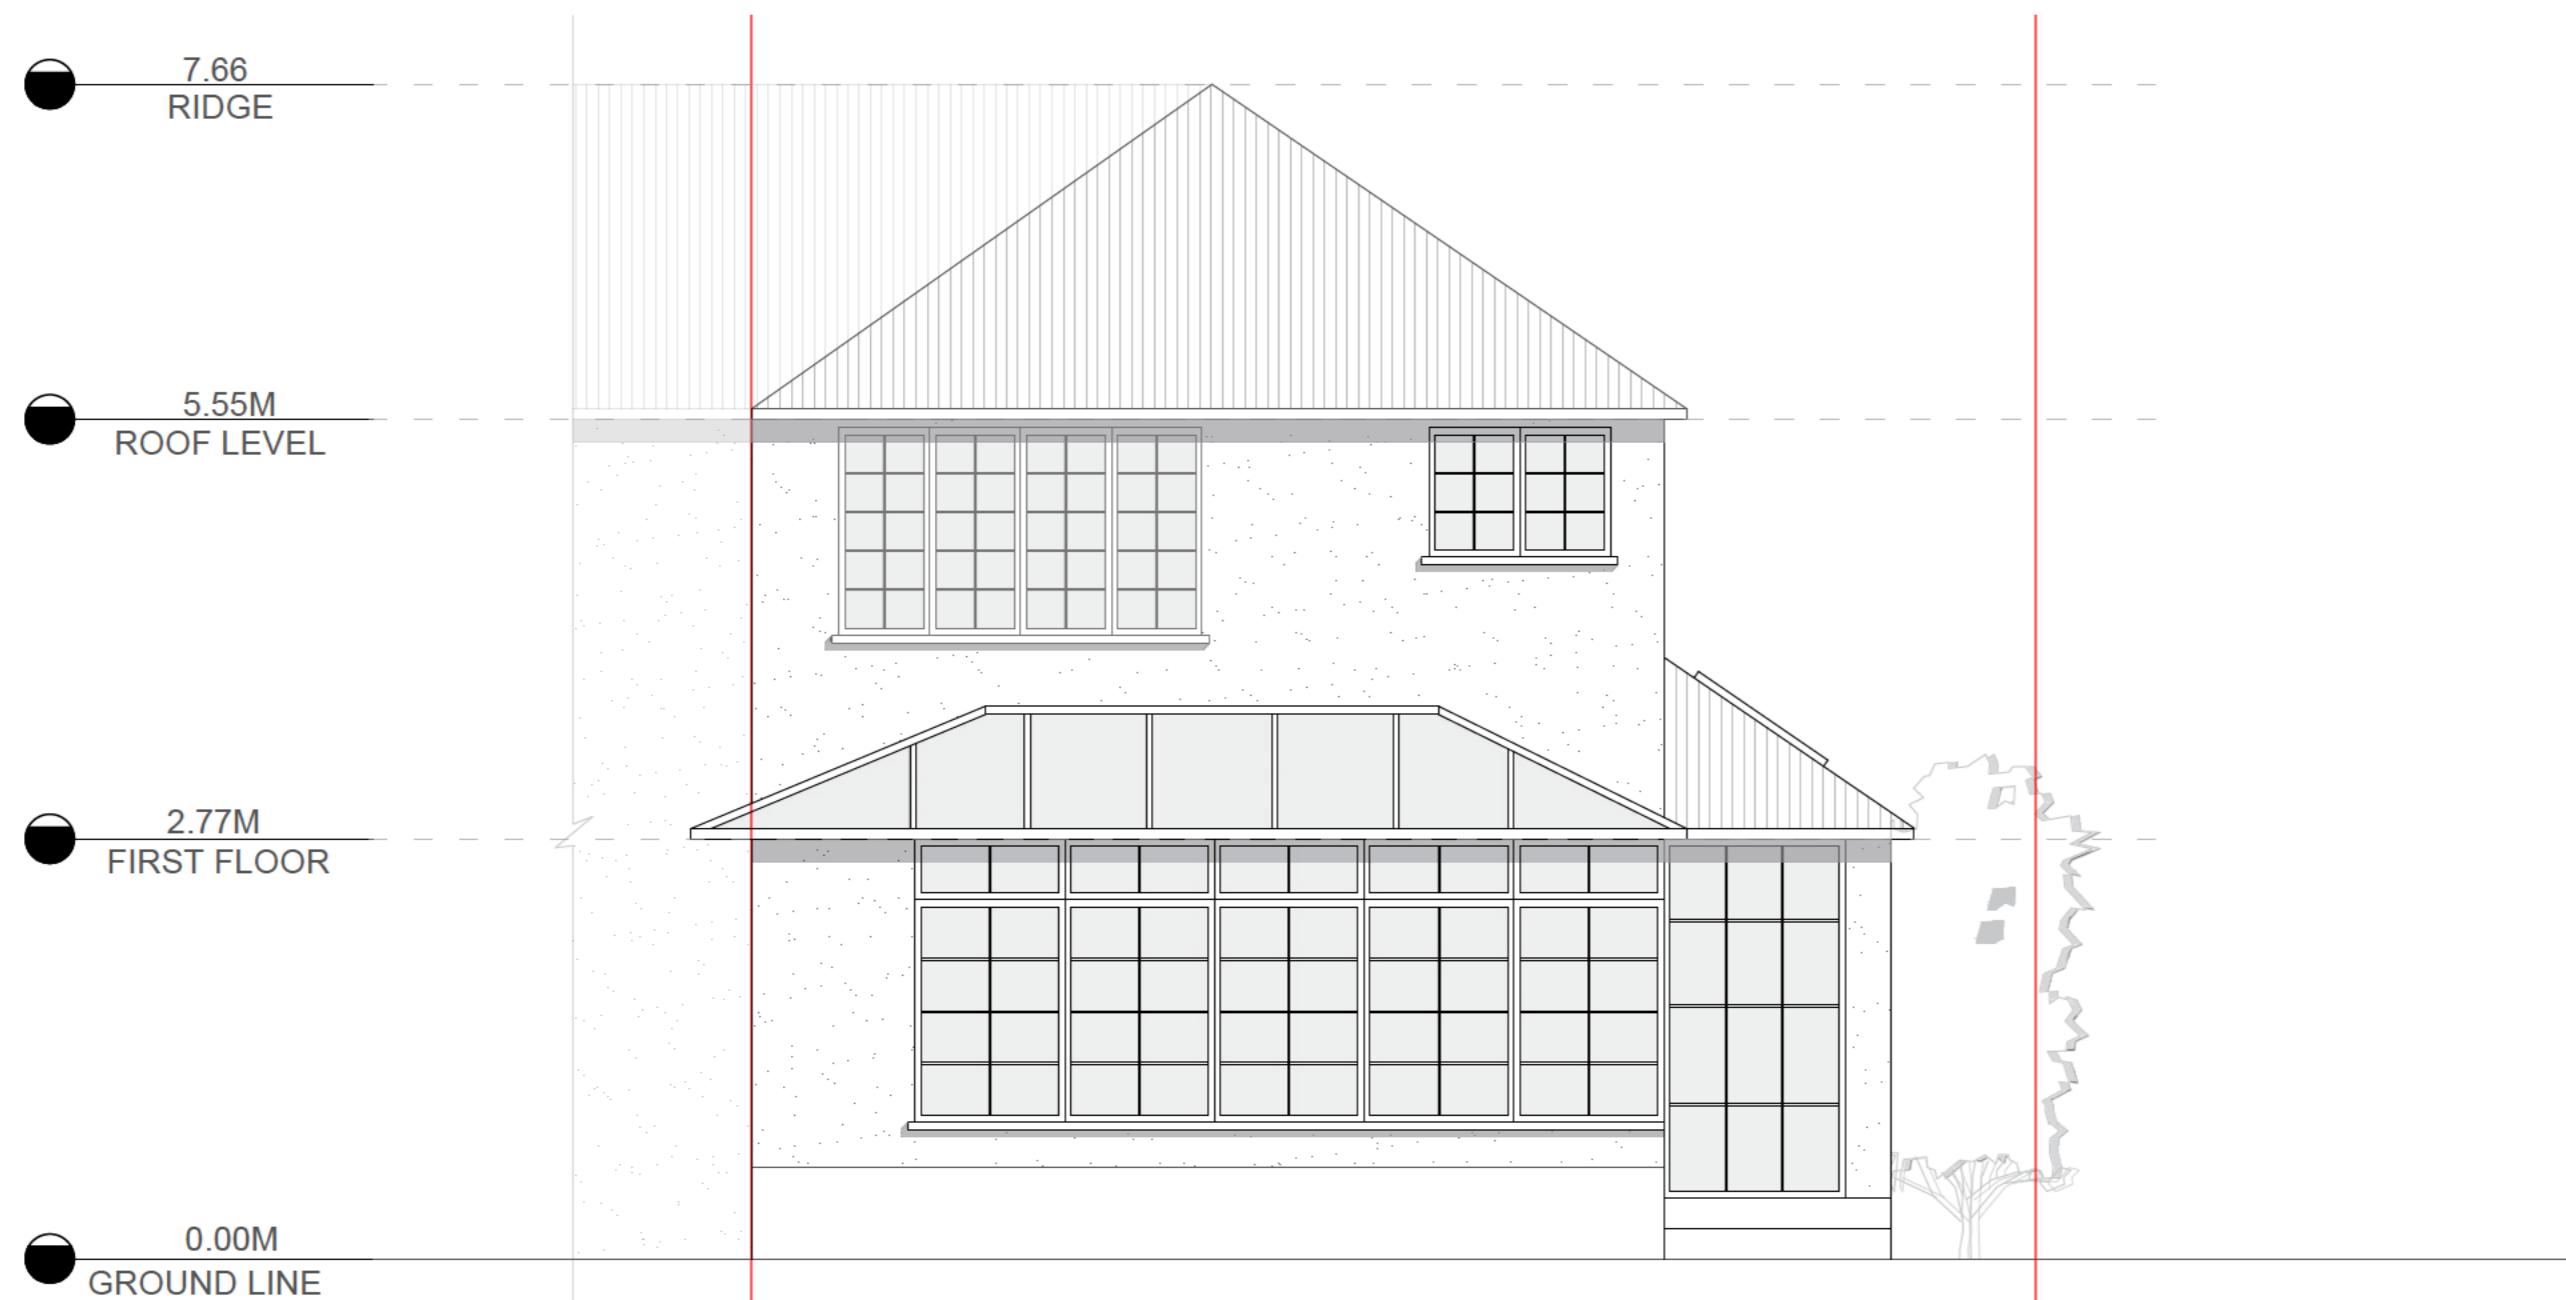

REAR ELEVATION | 1:50

NOTES

1. All Dimensions to be checked on site.
2. The landscape areas demarcated including levels are for representation purposes only and may vary on site.
3. The drawing is for the planning purposes only.
4. Drawing outside of the red site boundary line is indicative and for site / neighborhood context understanding only.

NUMBER 04 REVISIONS

DATE 21/03/25


VALID FOR CONSTRUCTION IF STAMPED AND SIGNED BY ARCHITECT

PROJECT STAGE

PROJECT TITLE

19 BEDFORD ROAD,
SG6 4DJ.

KEY PLAN

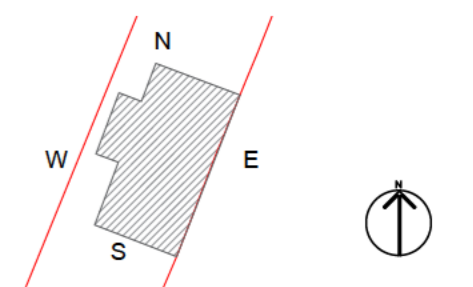


DRAWING TITLE

EXISTING ELEVATIONS


1:50	@A2	SCALE
MC		DRAWN
NV		CHECKED
B35		PROJECT NO.



COMPANY DETAILS

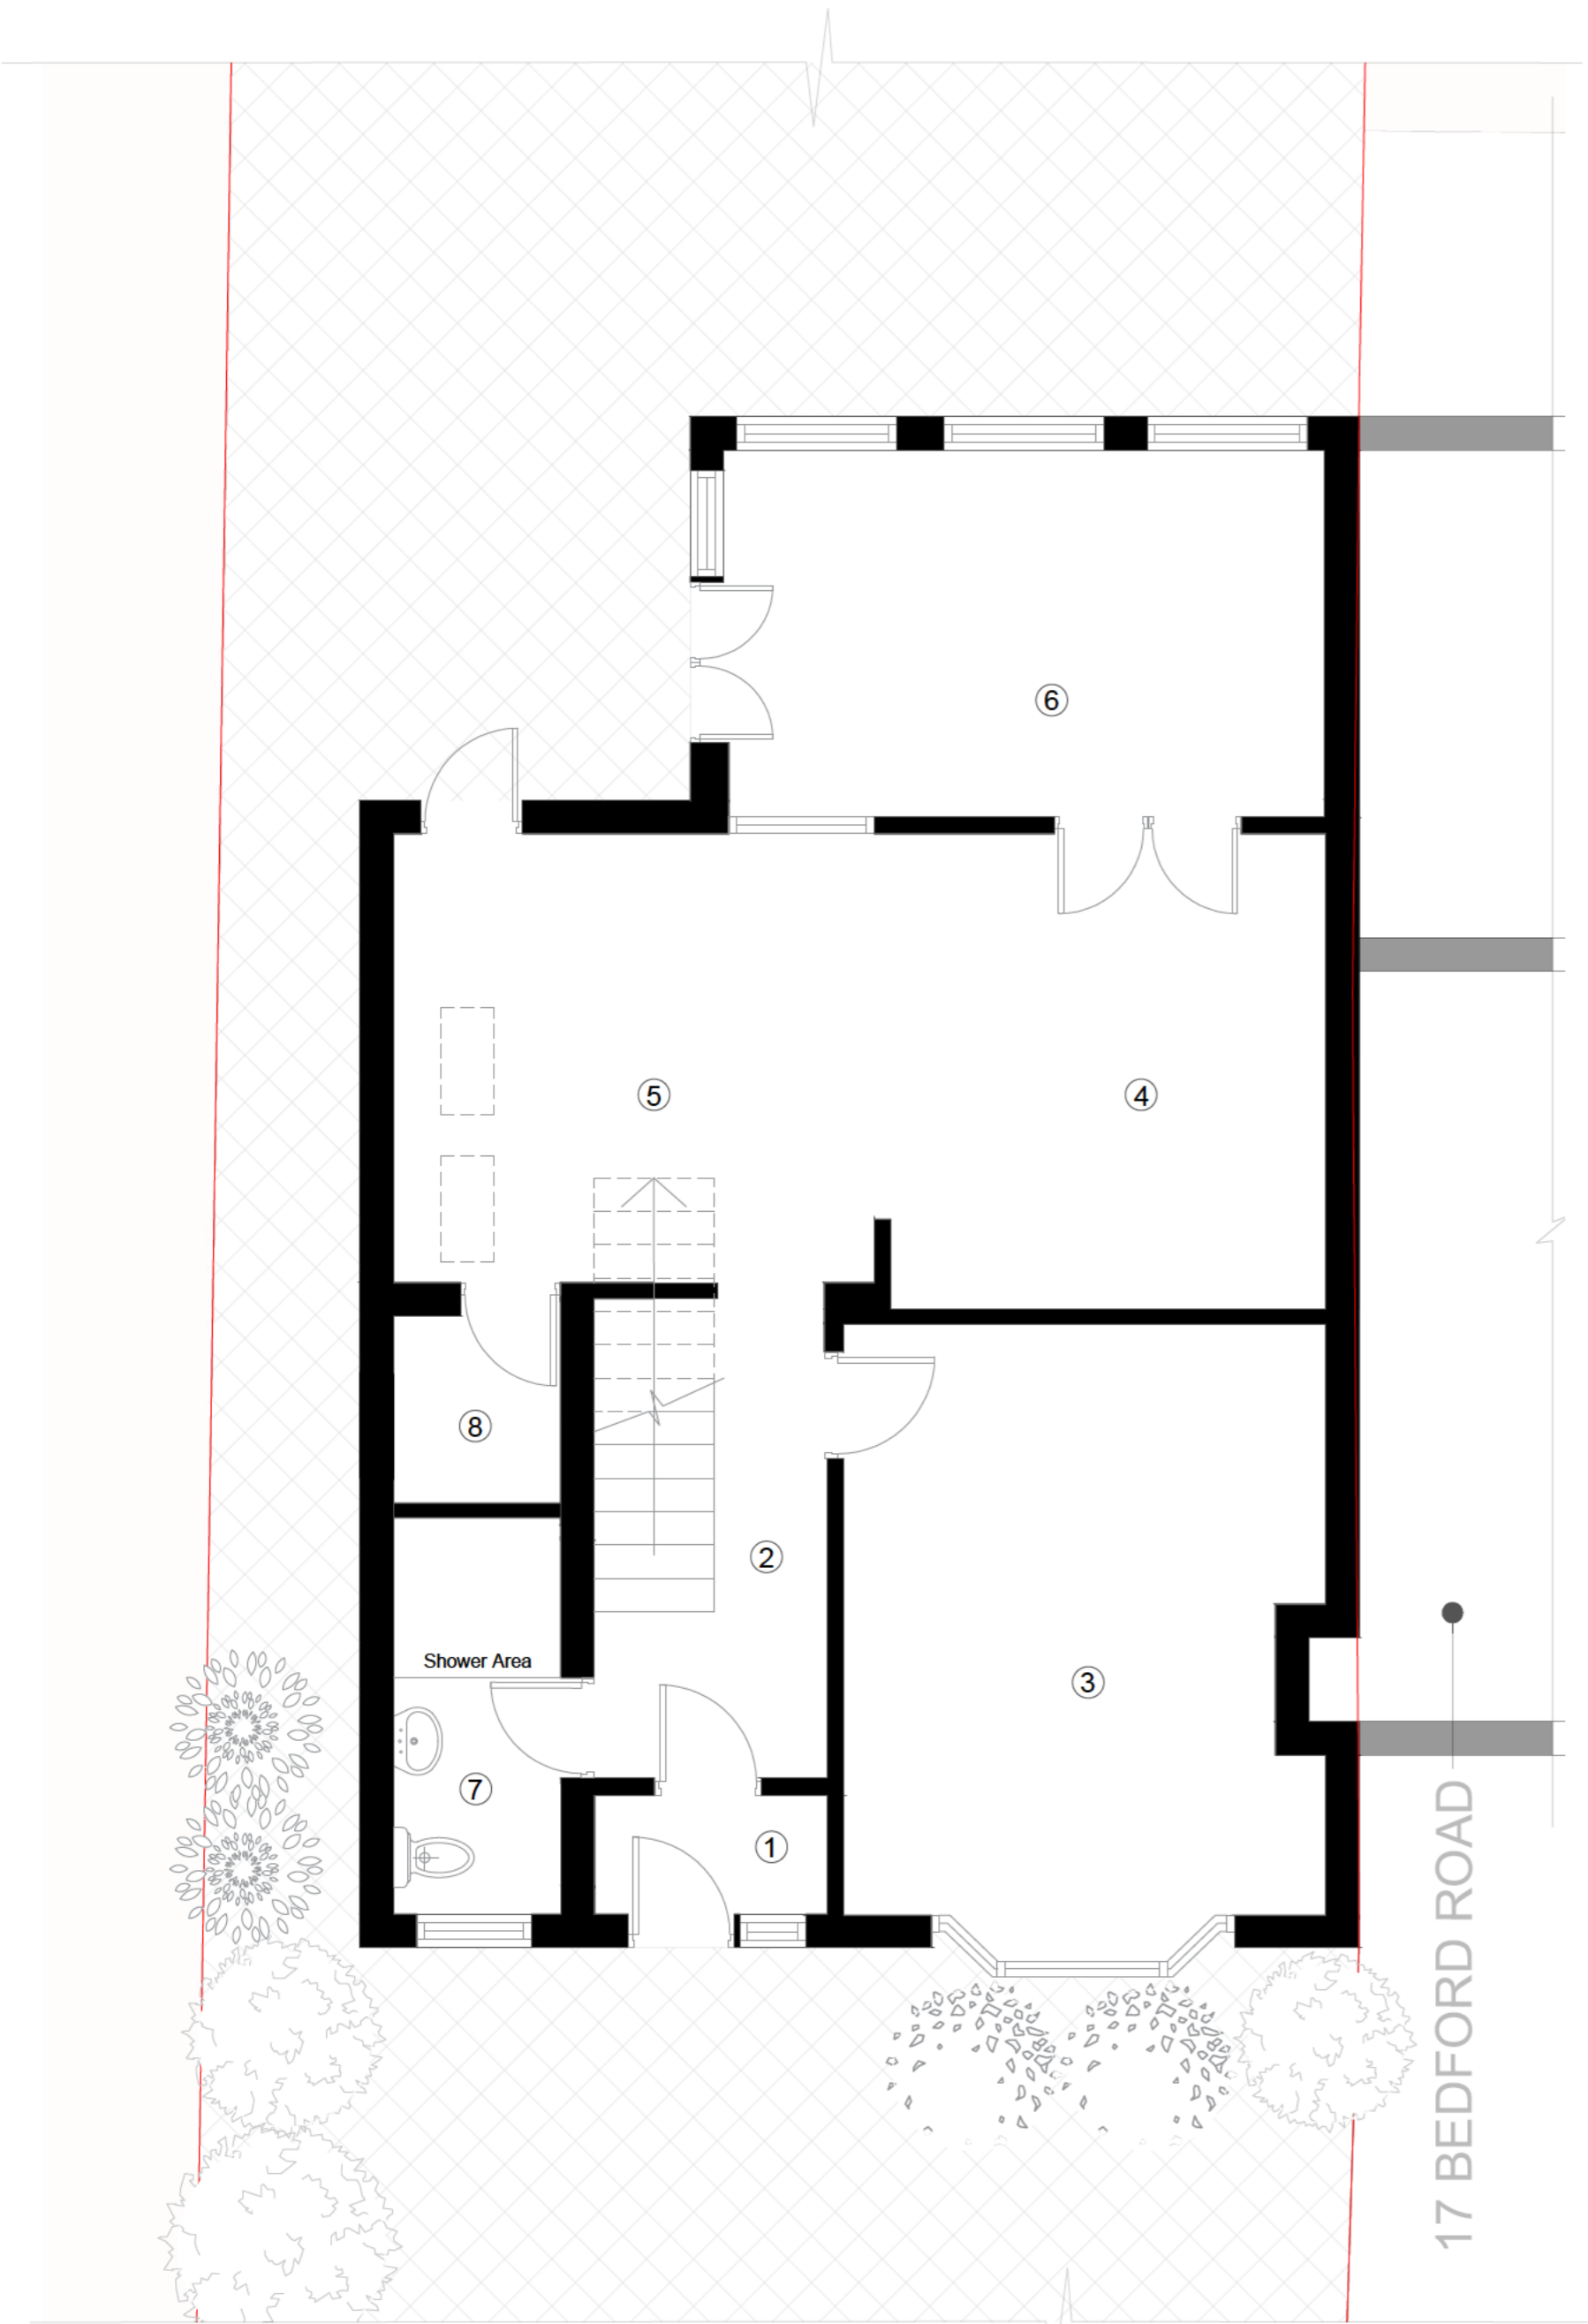

GROUND FLOOR PLAN | 1:50

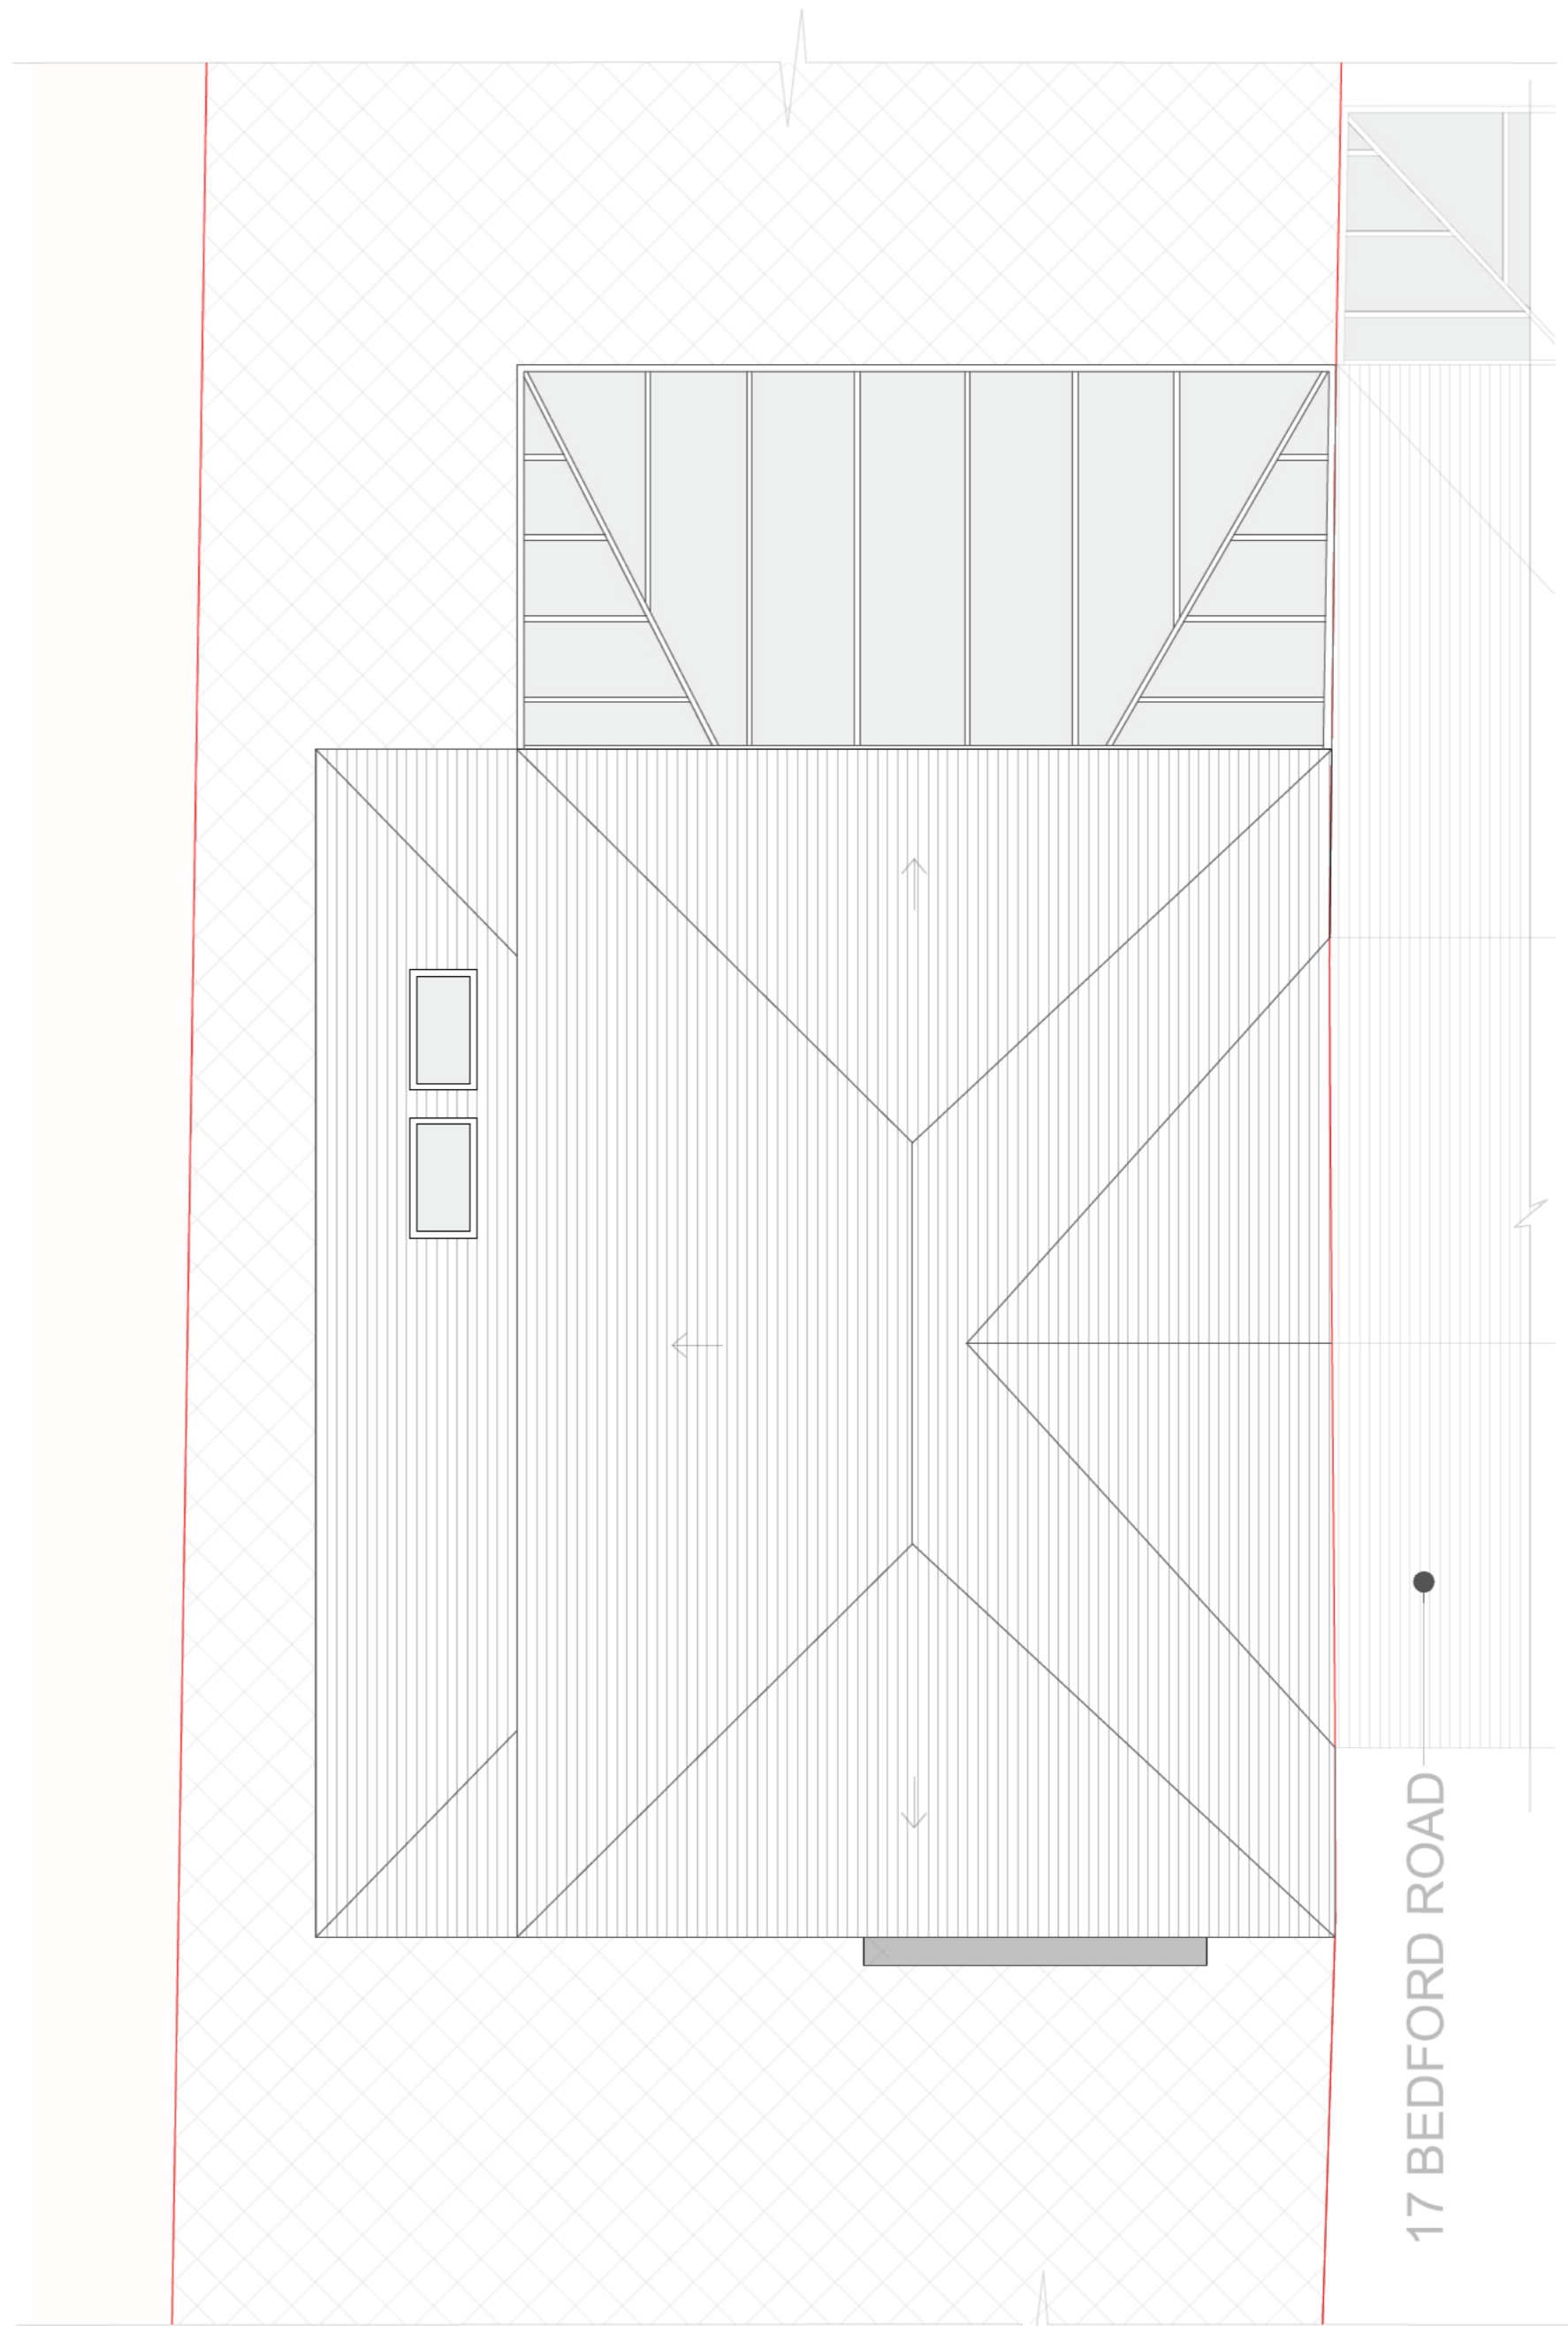

ROOF PLAN | 1:50

NOTES

1. OTHER: 1.55 SQM
2. OTHER: 6.26 SQM
3. LIVING ROOM: 15.57 SQM
4. KITCHEN: 11.60 SQM
5. DINNING: 12.10 SQM
6. OTHER: 12.38 SQM
7. SHOWER ROOM: 3.29 SQM
8. UTILITY: 2.19 SQM

1. All Dimensions to be checked on site.
2. The landscape areas demarcated including levels are for representation purposes only and may vary on site.
3. The drawing is for the planning purposes only.
4. Drawing outside of the red site boundary line is indicative and for site / neighborhood context understanding only.

NUMBER 05 REVISIONS

DATE 21/03/25


VALID FOR CONSTRUCTION IF STAMPED AND SIGNED BY ARCHITECT

PROJECT STAGE

PROJECT TITLE

19 BEDFORD ROAD,
SG6 4DJ.

KEY PLAN

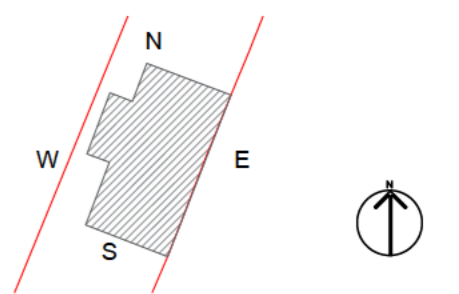


DRAWING TITLE

PROPOSED PLANS


1:50	GA1	SCALE
MC		DRAWN
NV		CHECKED
B35		PROJECT NO.



COMPANY DETAILS

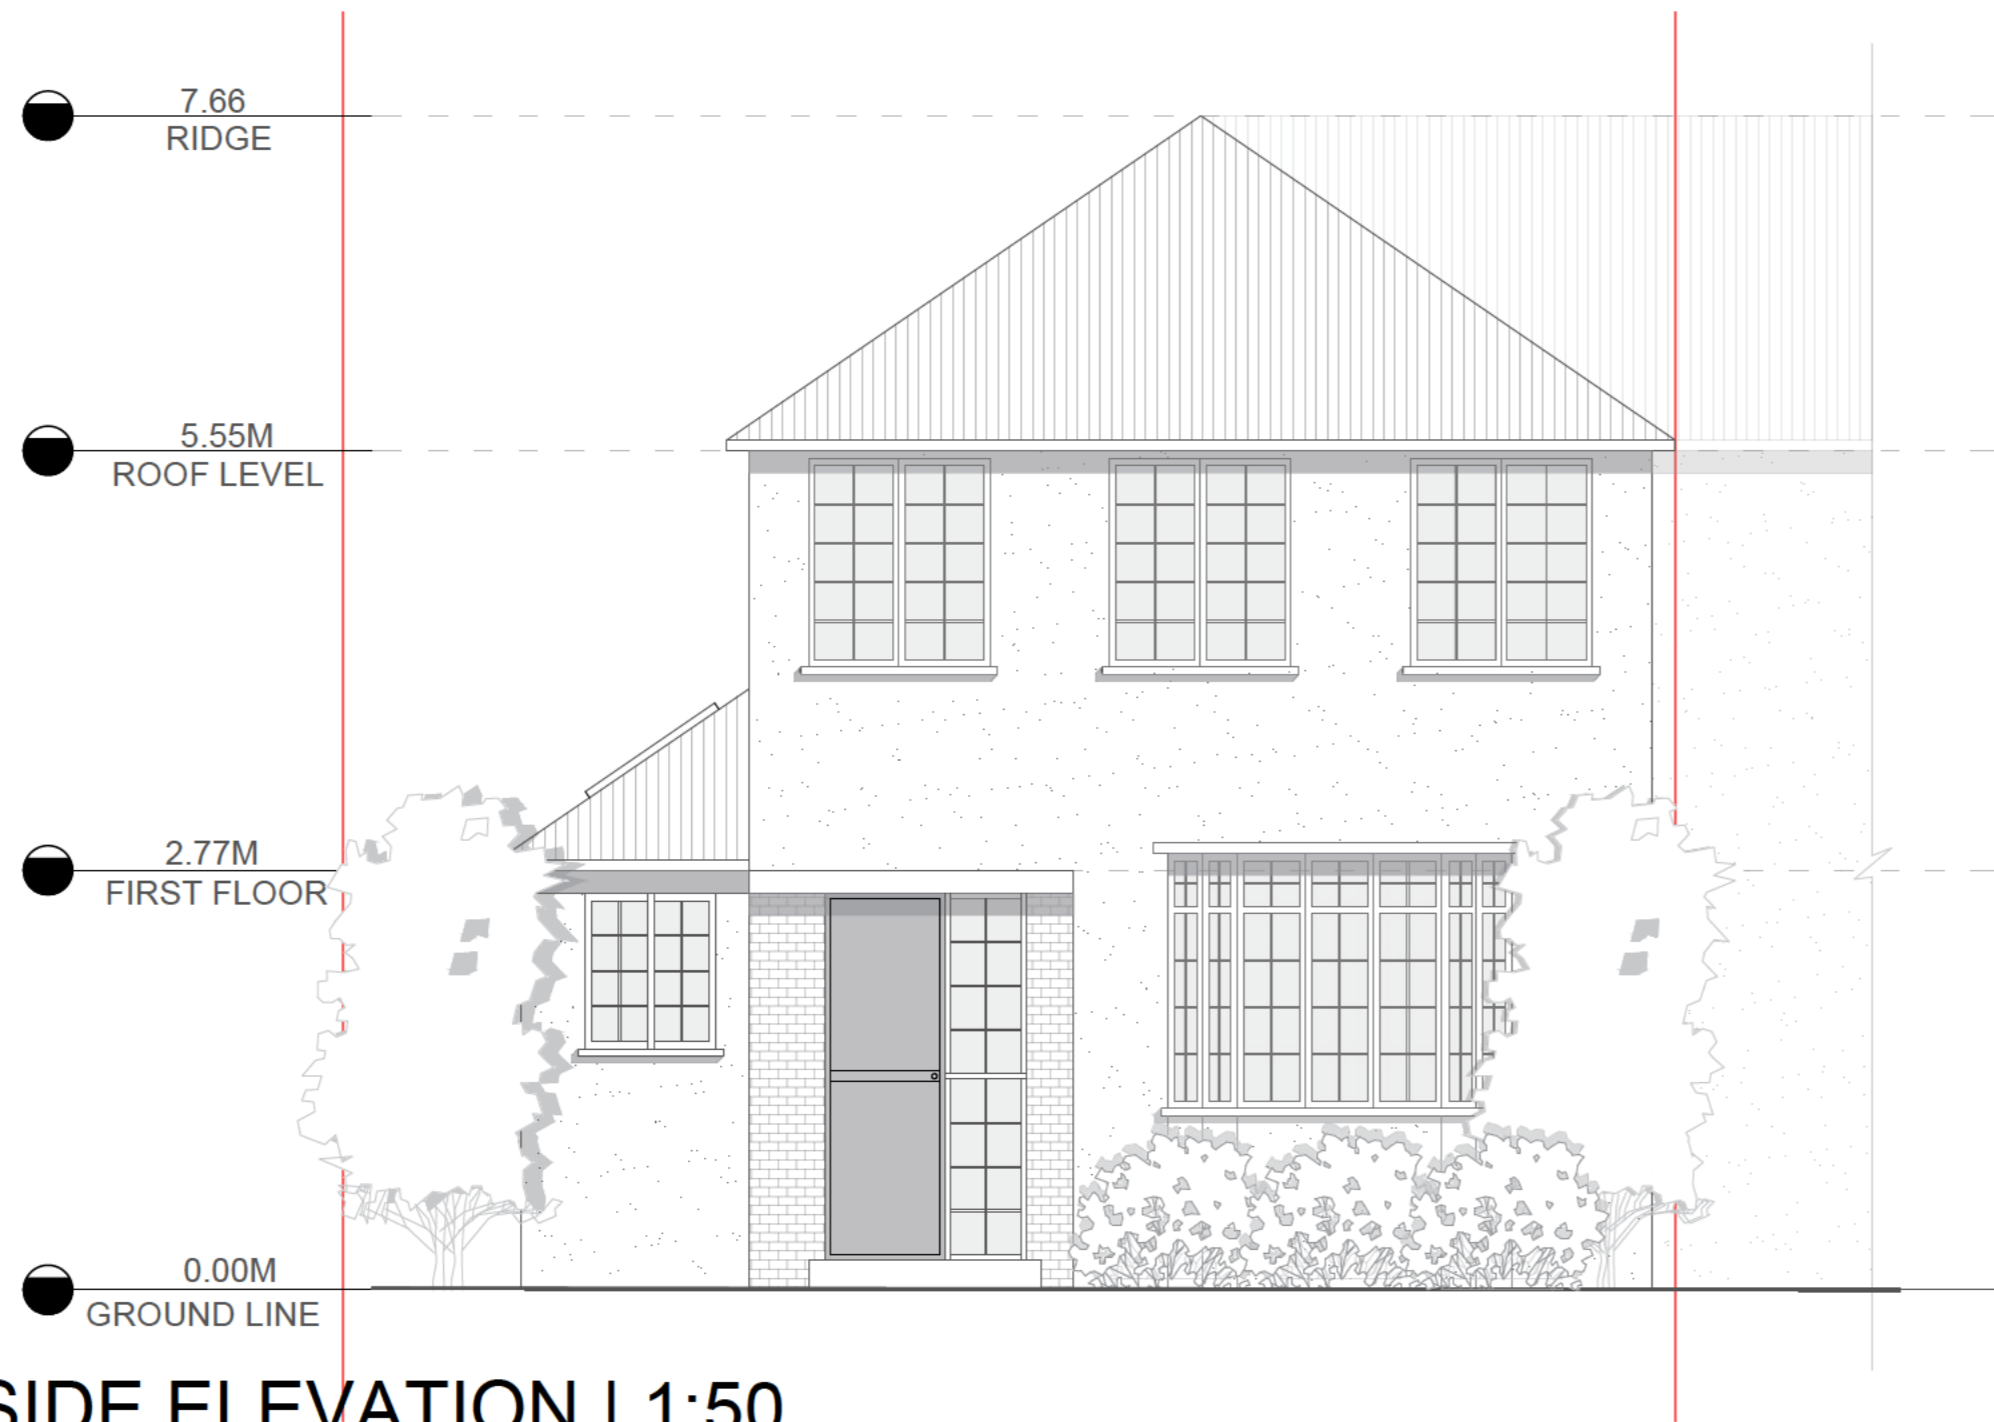

FRONT SIDE ELEVATION | 1:50

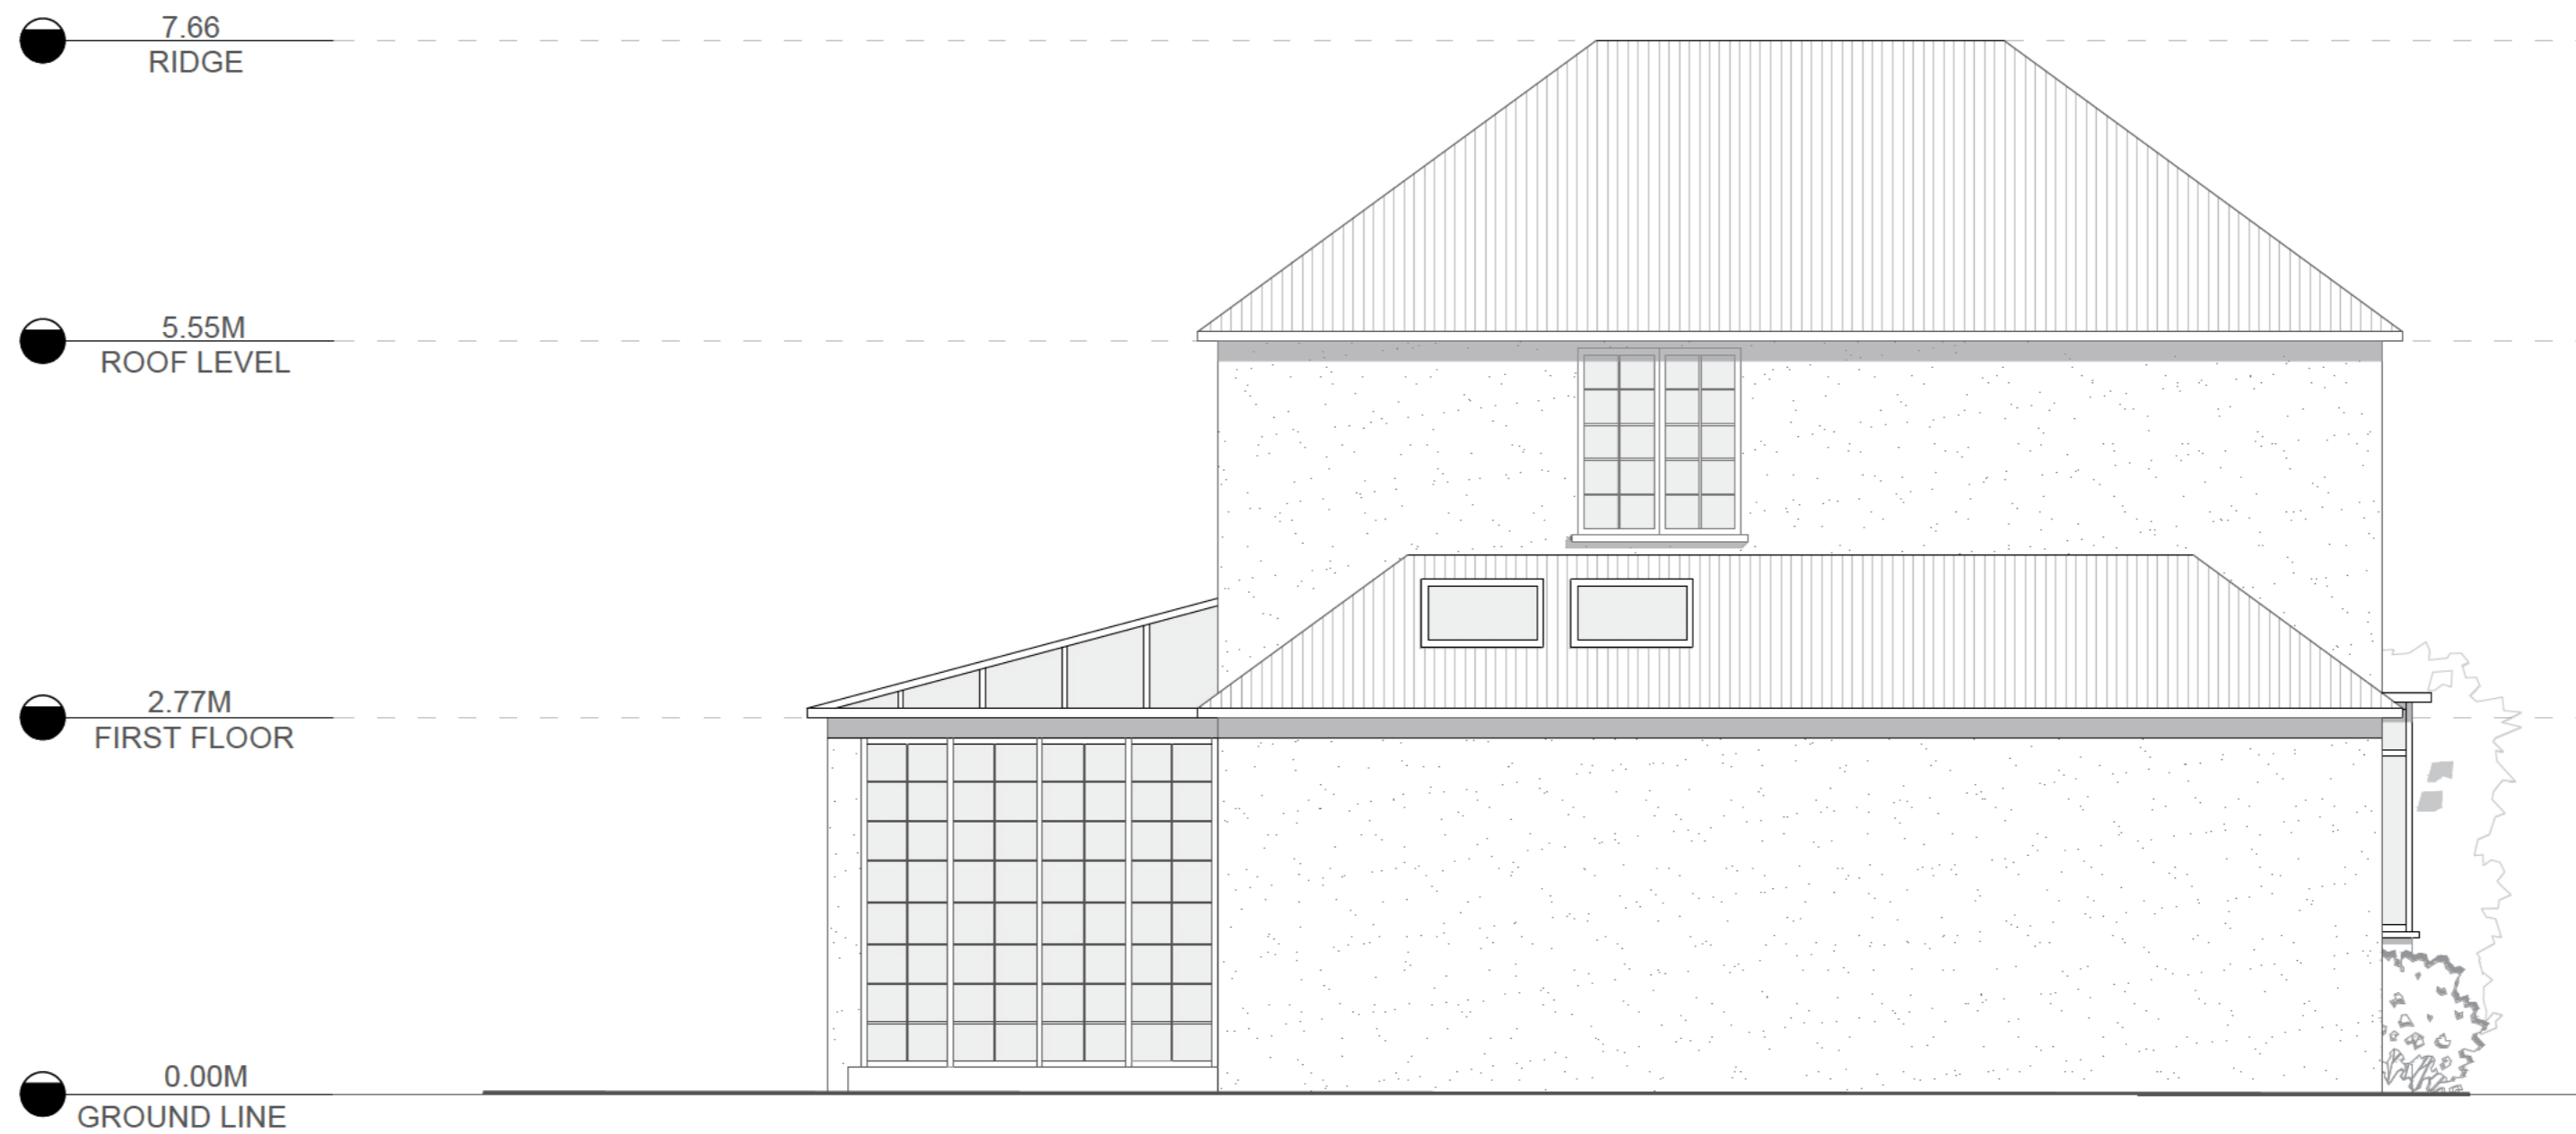

LEFT SIDE ELEVATION | 1:50

NOTES

1. All Dimensions to be checked on site.
2. The landscape areas demarcated including levels are for representation purposes only and may vary on site.
3. The drawing is for the planning purposes only.
4. Drawing outside of the red site boundary line is indicative and for site / neighborhood context understanding only.

NUMBER 06 REVISIONS

DATE 21/03/25


VALID FOR CONSTRUCTION IF STAMPED AND SIGNED BY ARCHITECT

PROJECT STAGE

PROJECT TITLE

19 BEDFORD ROAD,
SG6 4DJ.

KEY PLAN

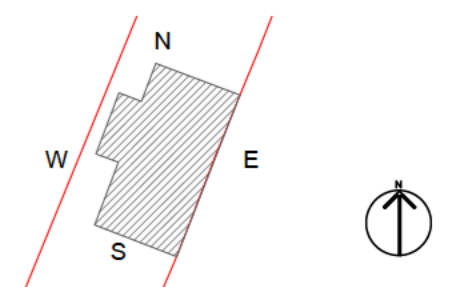


DRAWING TITLE

PROPOSED ELEVATIONS


1:50	@A2	SCALE
MC		DRAWN
NV		CHECKED
B35		PROJECT NO.



COMPANY DETAILS

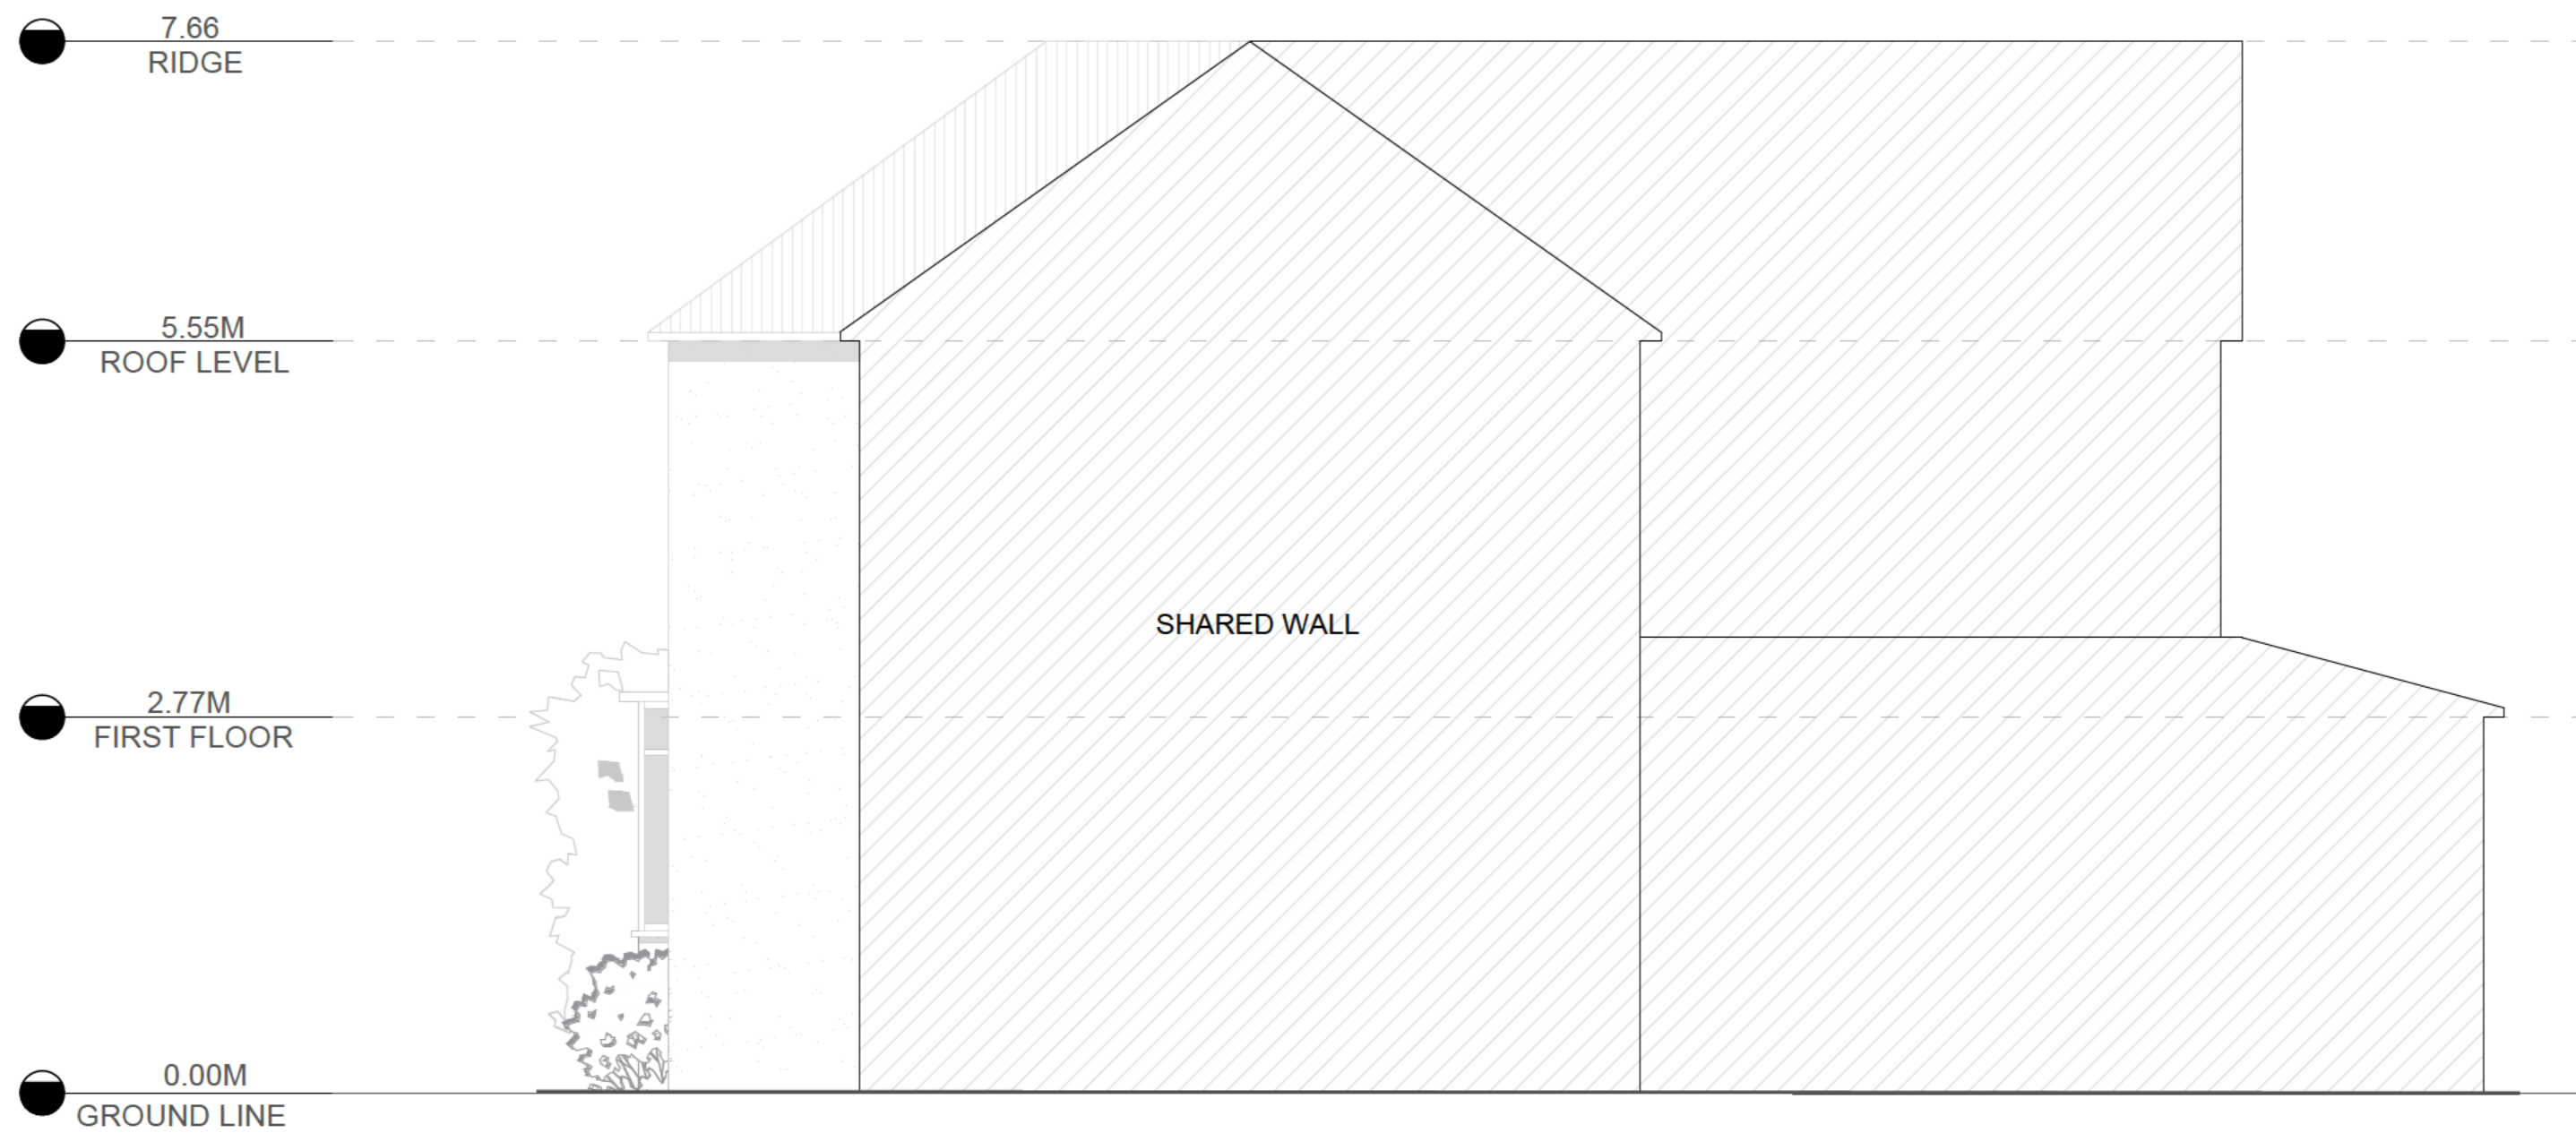

RIGHT ELEVATION | 1:50

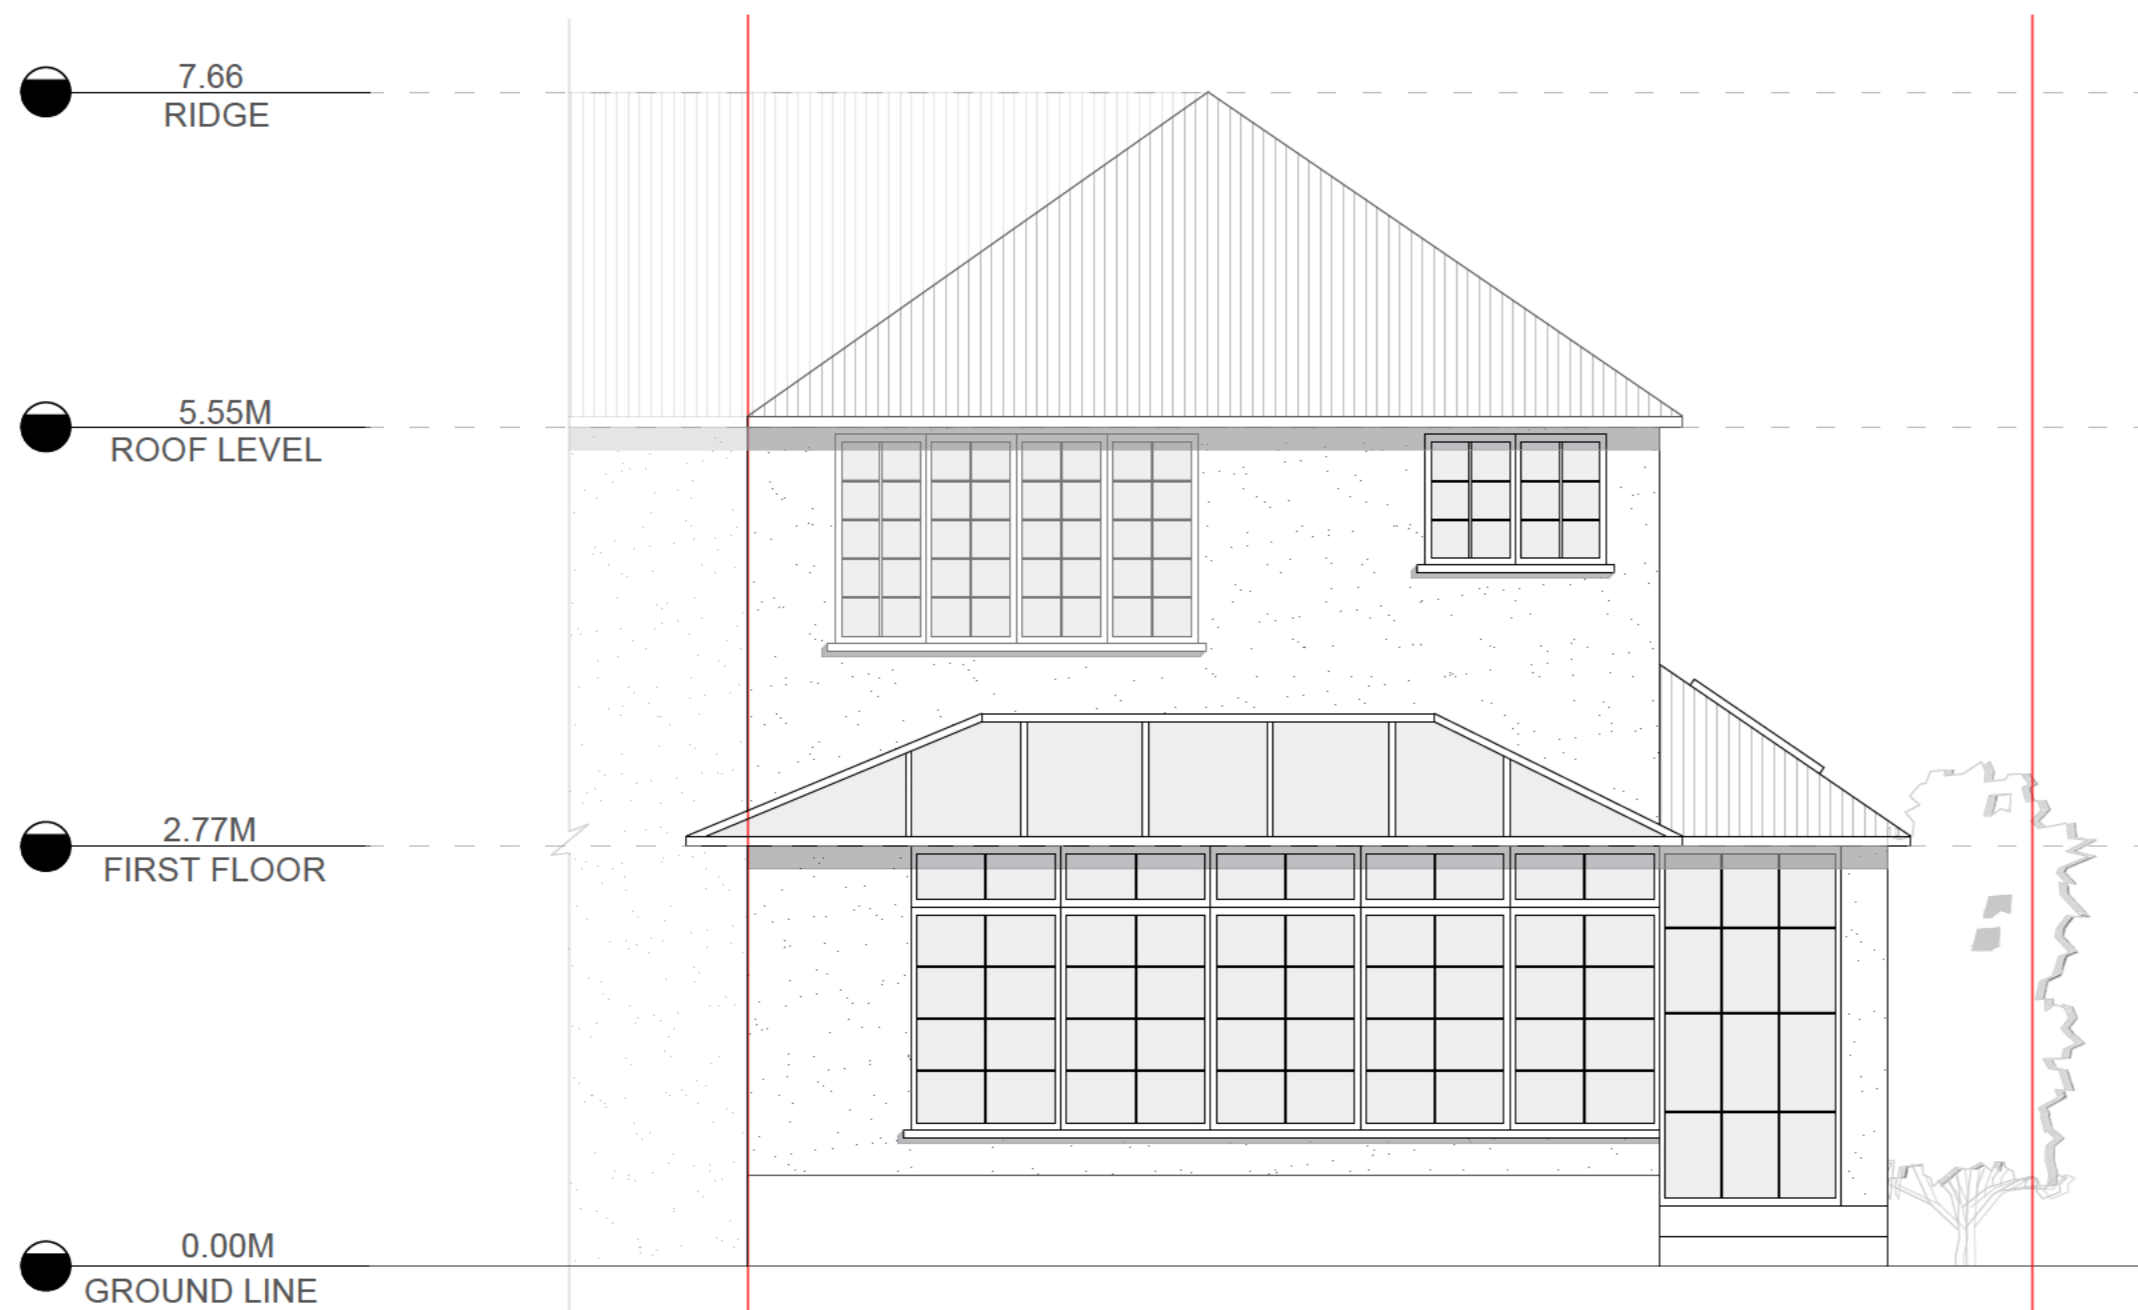

REAR ELEVATION | 1:50

NOTES

- 1.All Dimensions to be checked on site..
- 2.The landscape areas demarcated including levels are for representation purposes only and may vary on site.
- 3.The drawing is for the planning purposes only..
- 4.Drawing outside of the red site boundary line is indicative and for site / neighborhood context understanding only.

NUMBER 07 REVISIONS

DATE 21/03/25


VALID FOR CONSTRUCTION IF STAMPED AND SIGNED BY ARCHITECT

PROJECT STAGE

PROJECT TITLE

19 BEDFORD ROAD,
SG6 4DJ.

KEY PLAN

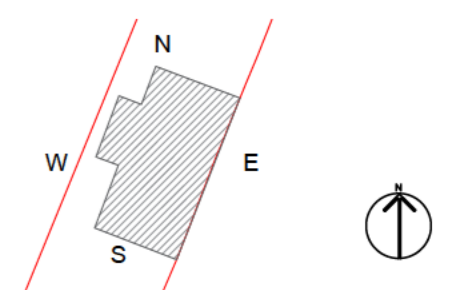

DRAWING TITLE

PROPOSED ELEVATIONS

1:50	@A2	SCALE
MC		DRAWN
NV		CHECKED
B35		PROJECT NO.



COMPANY DETAILS