
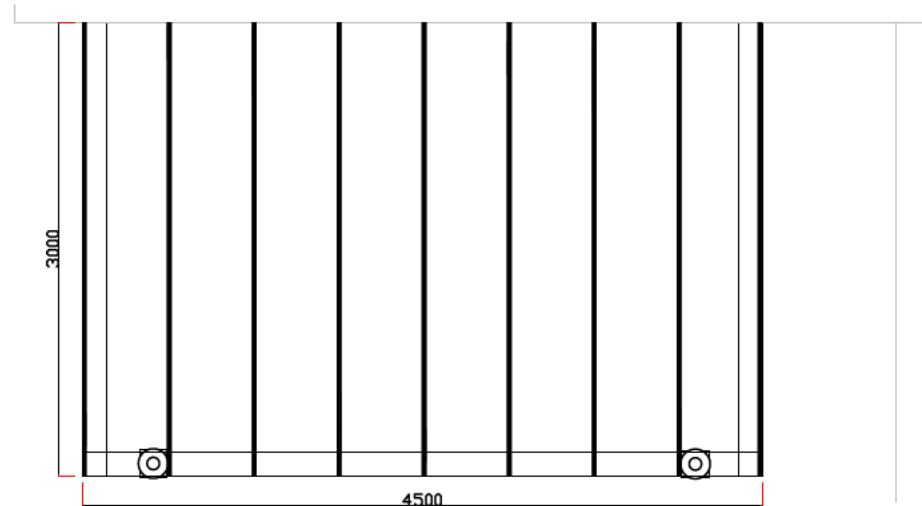


<b>CLIENT :</b>	
ADDRESS :	15 Sollershott west Letchworth garden City SG6 3PU
TELEPHONE:	
EMAIL:	
SURVEY :	YES
STRUCTURE :	VERANDAH
ROOF :	6.4MM LAMINATED GLASS
COLOUR :	TBC
GUTTERING :	1/2 ROUND ALUMINUM

**IN COMMERCIAL CONFIDENCE**  
NOT APPROVED FOR MANUFACTURE - FOR INFORMATION ONLY

ISSUE	BY	DATE	CHANGE
A	MF	-	FIRST ISSUE

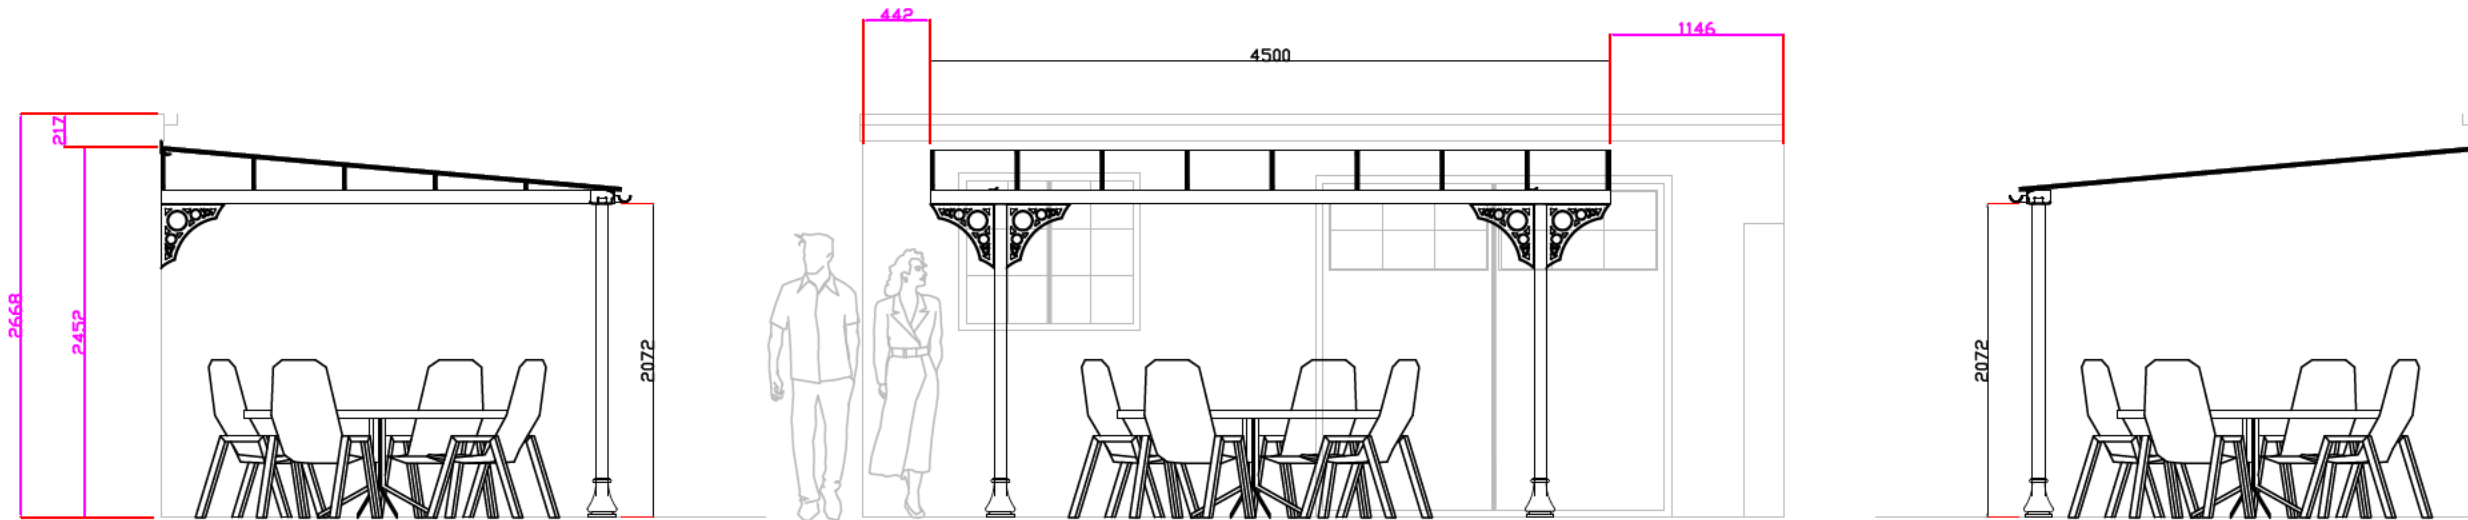

C.A.D. DO NOT AMEND

## OPTION 01

### COPYRIGHT NOTE

THIS DOCUMENT / DRAWING IS PROTECTED UNDER COPYRIGHT AND IS THE PROPERTY OF THE TRADITIONAL VERANDAH COMPANY LTD. IT MAY ONLY BE USED FOR THE SPECIFIC PURPOSE FOR WHICH IT HAS BEEN SUPPLIED AND HELD IN SAFE CUSTODY. IT MAY NOT BE PUBLISHED, DISCLOSED TO A THIRD PARTY, OR USED IN ANY OTHER WAY WITHOUT THE PRIOR PERMISSION IN WRITING FROM THE TRADITIONAL VERANDAH COMPANY LTD. IT REMAINS OUR PROPERTY AND MUST BE RETURNED TO US ON REQUEST

### CUSTOMER APPROVAL

THIS DOCUMENT / DRAWING HAS BEEN PRODUCED USING ON SITE INFORMATION. EVERY EFFORT HAS BEEN MADE TO ENSURE THAT IT IS CORRECT AT THE TIME OF CREATION. PLEASE CHECK THAT THE STRUCTURE MEETS WITH YOUR REQUIREMENTS AND CONFORMS TO ANY LOCAL PLANNING OR BUILDING REGULATIONS. THE TRADITIONAL VERANDAH COMPANY LTD. WILL NOT BE HELD RESPONSIBLE FOR ANY ISSUES ARISING FROM INFORMATION THAT HAS BEEN PROVIDED OR APPROVED BY THE CLIENT AND WE RESERVE THE RIGHT TO CHARGE FOR ANY ADDITIONAL REQUIREMENTS. WE WILL ONLY PROCEED WITH MANUFACTURING DRAWINGS UPON RECEIPT OF CUSTOMER APPROVAL. ANY QUOTED INSTALLATION TIMESCALES COMMENCE UPON RETURN OF THIS DOCUMENT.  
PLEASE SIGN & DATE BELOW AND KEEP IN SAFE CUSTODY

SIGN :

DATE : / /


### ALL DIMS IN MILLIMETERS

© COPYRIGHT 2009

### UNTOLERANCED DIMENSIONS

WITHOUT DEC. POINT ± 0.5  
ONE DEC. PLACE ± 0.1  
TWO DEC. PLACE ± 0.05  
ANGULAR ± 1.0°

### THIRD ANGLE PROJECTION

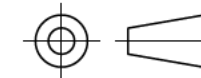

DATE: -

SCALE: 1:50

SHEET:

DRAWN: MF

CHECKED: MF

APPROVED:

DWG NO.

BES - 000 - GA

# A3