


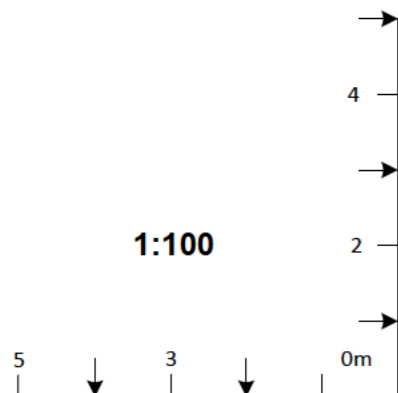
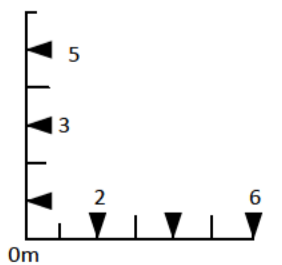
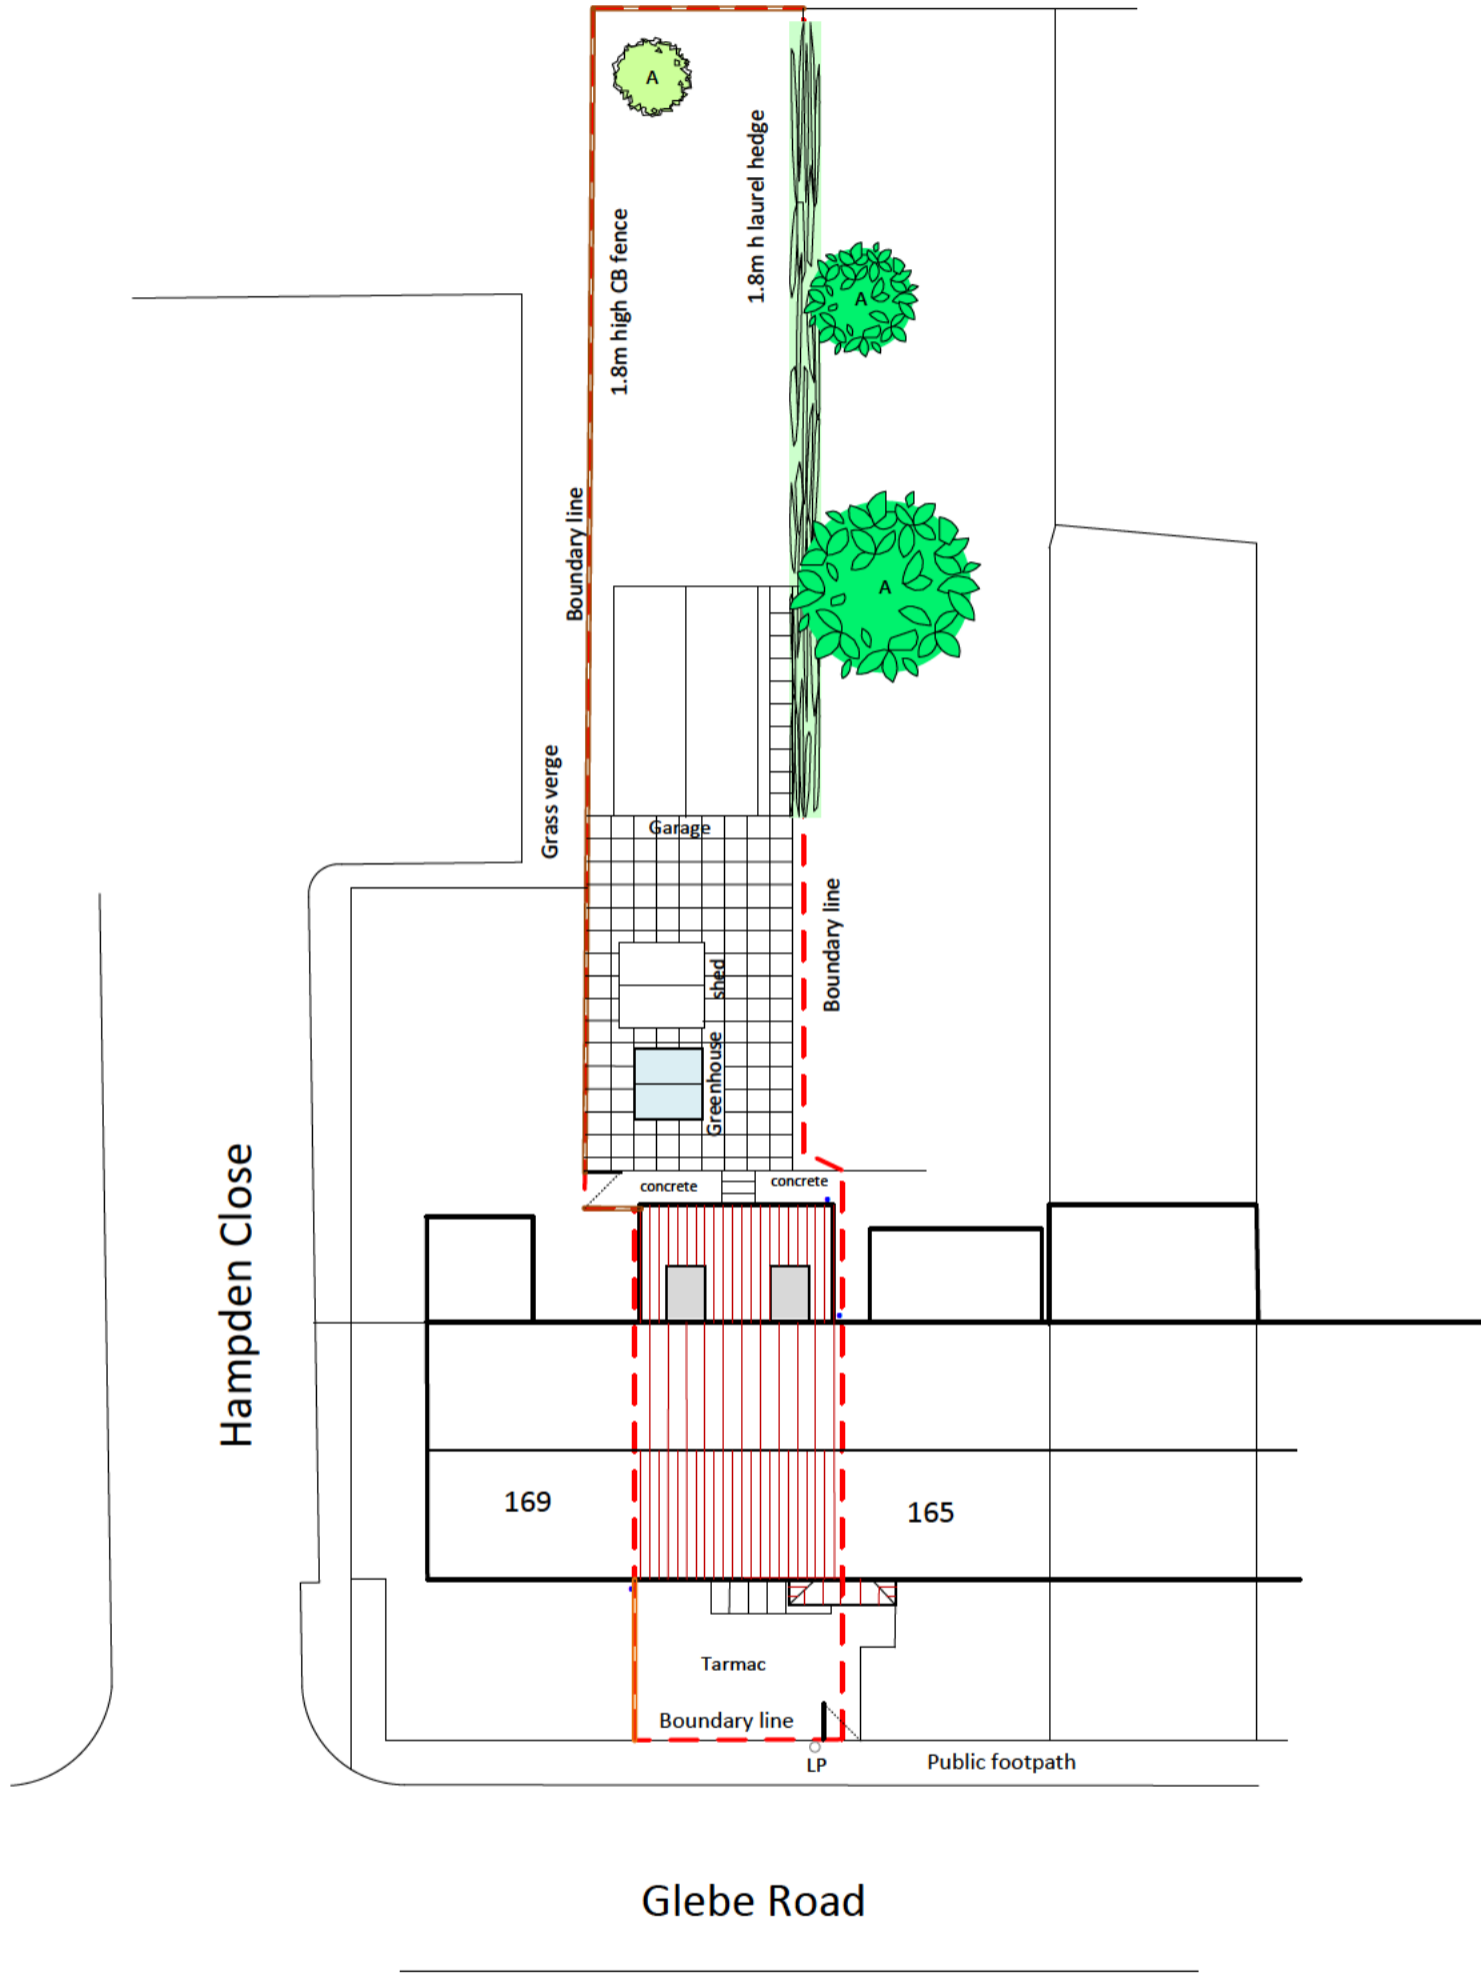




Walls – white render with black painted brick plinths
 Roof – brown small plain tiles
 Joinery – white upvc windows/doors



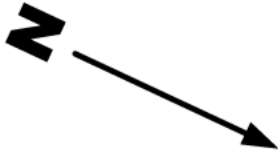


Contract	167 Glebe Road, Letchworth GC	Title	Existing Elevations	Scale	1:100	Date	04.2024	Drawing No.	03/PS/24	Rev	
A3											

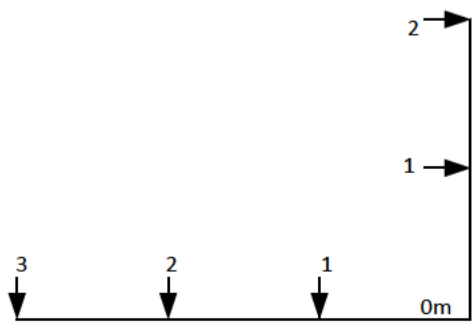


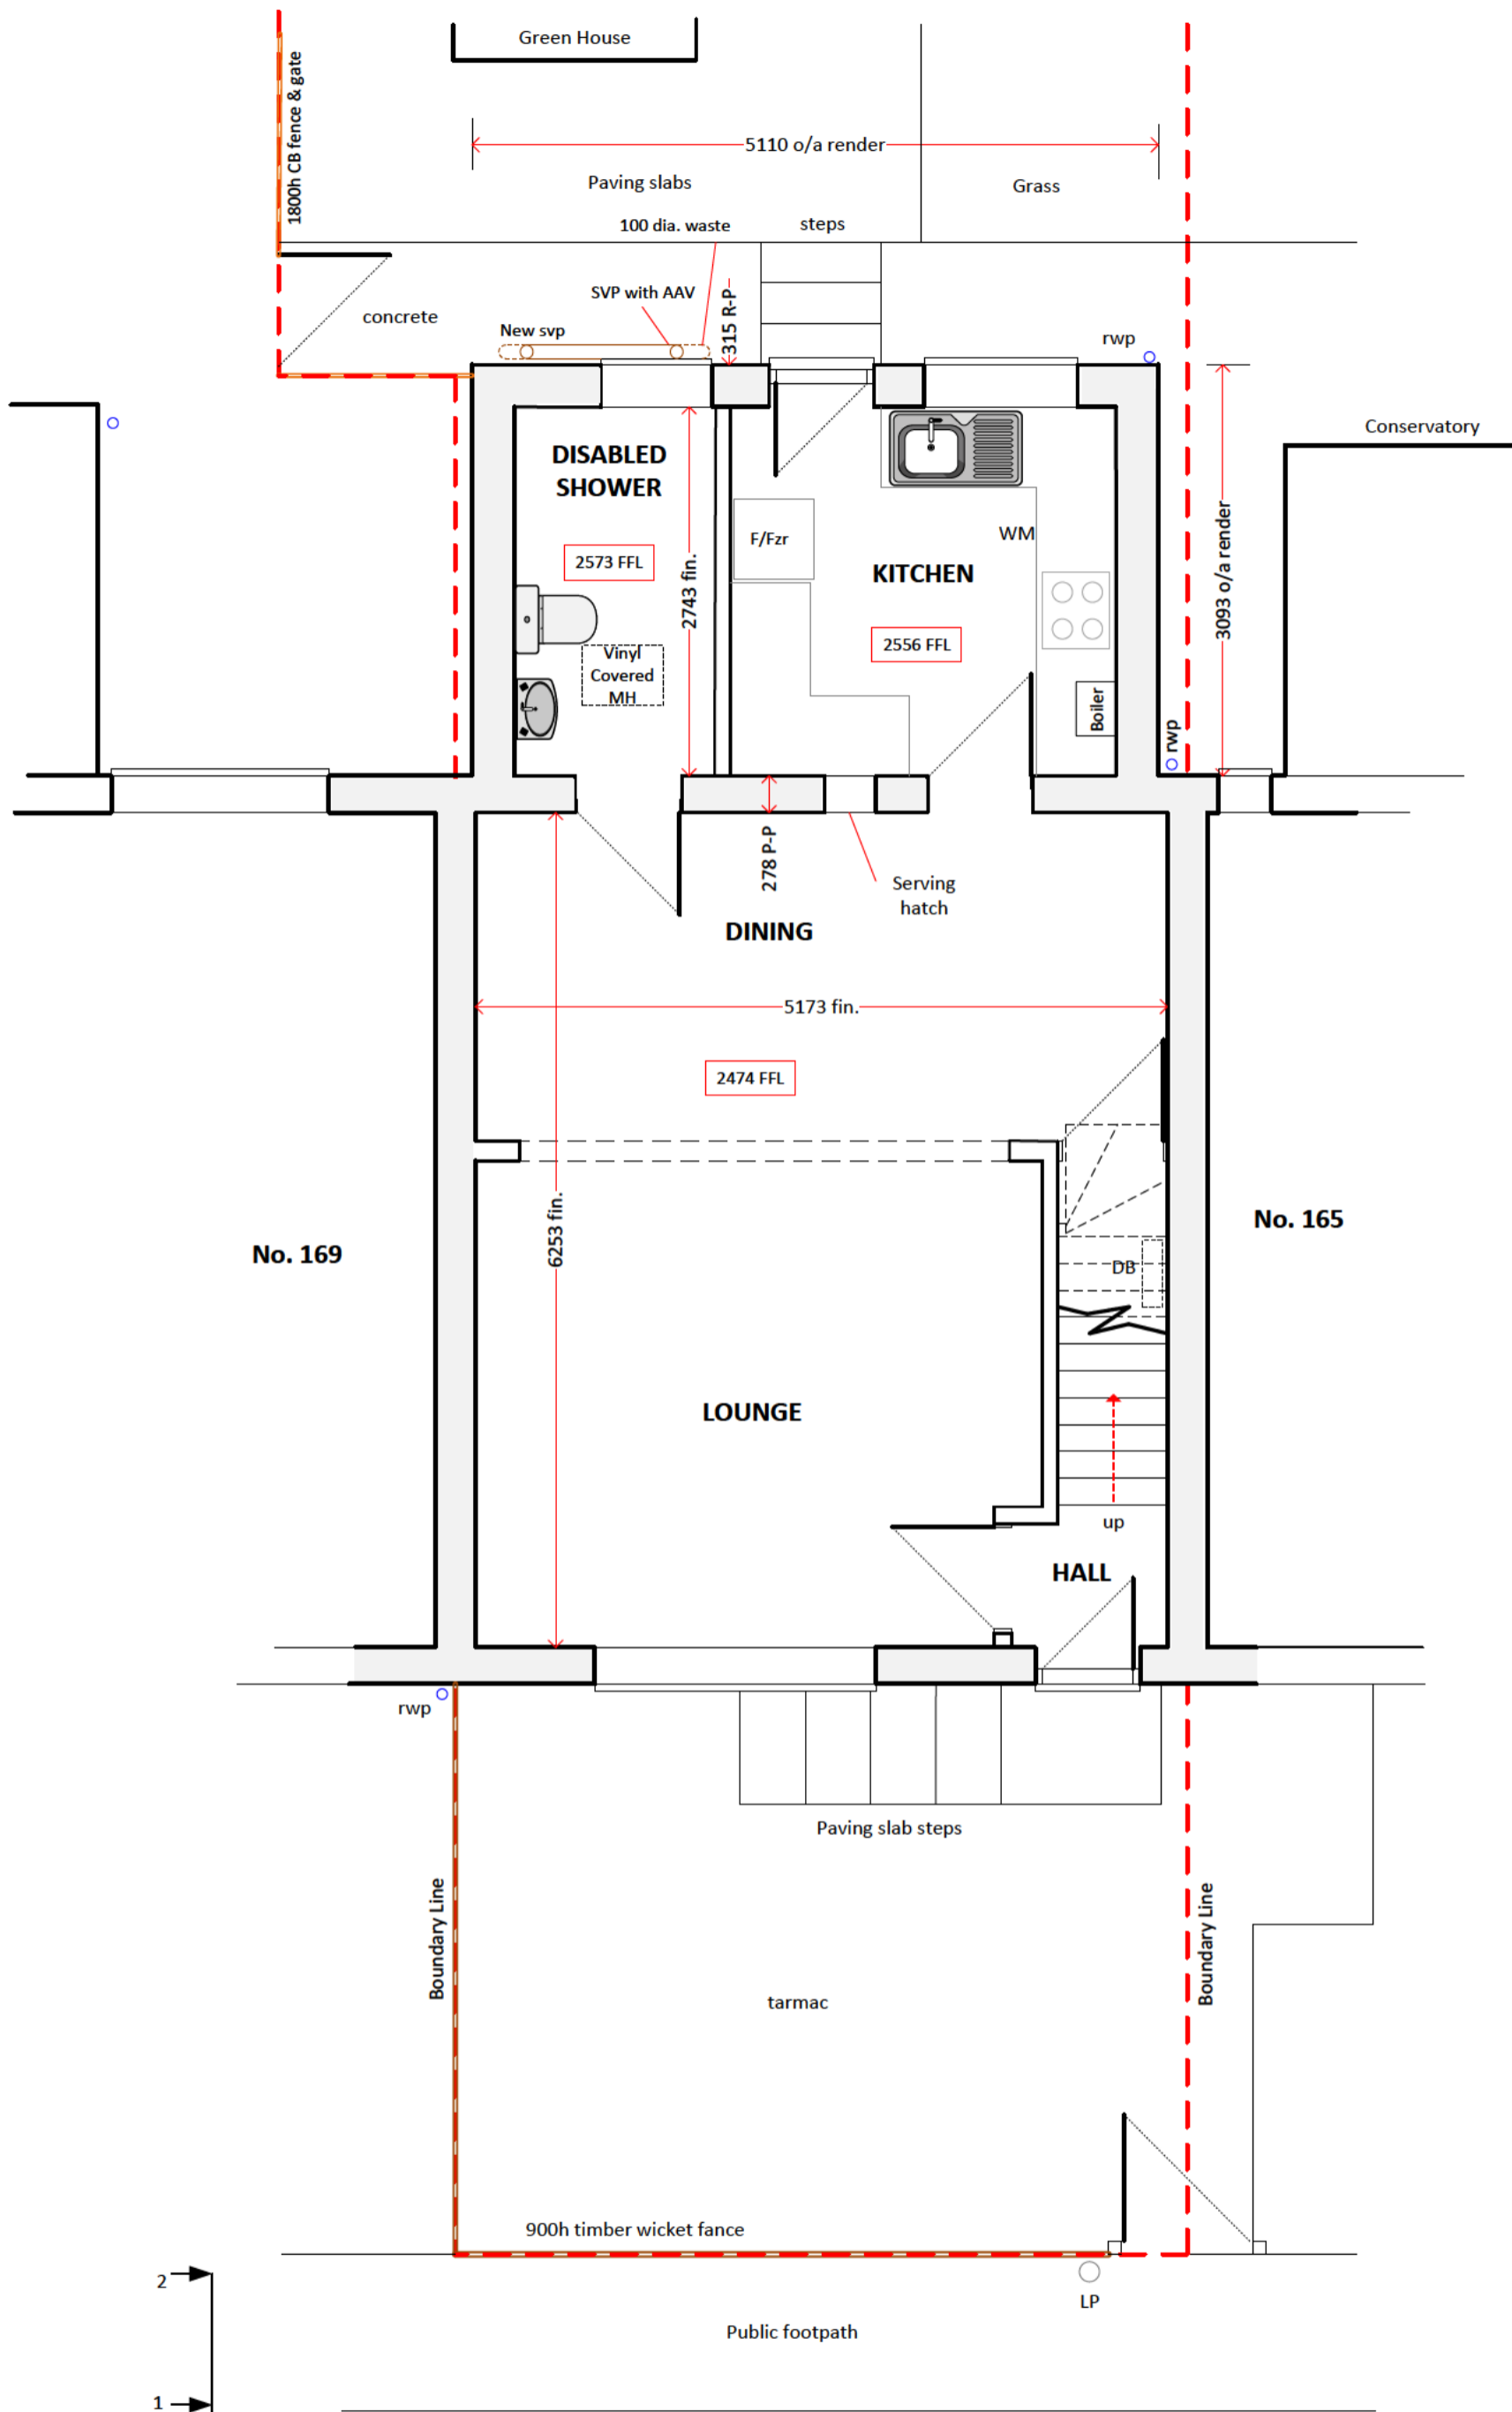

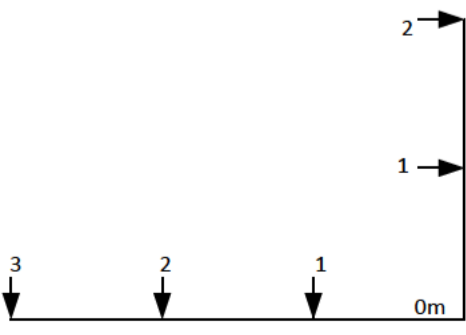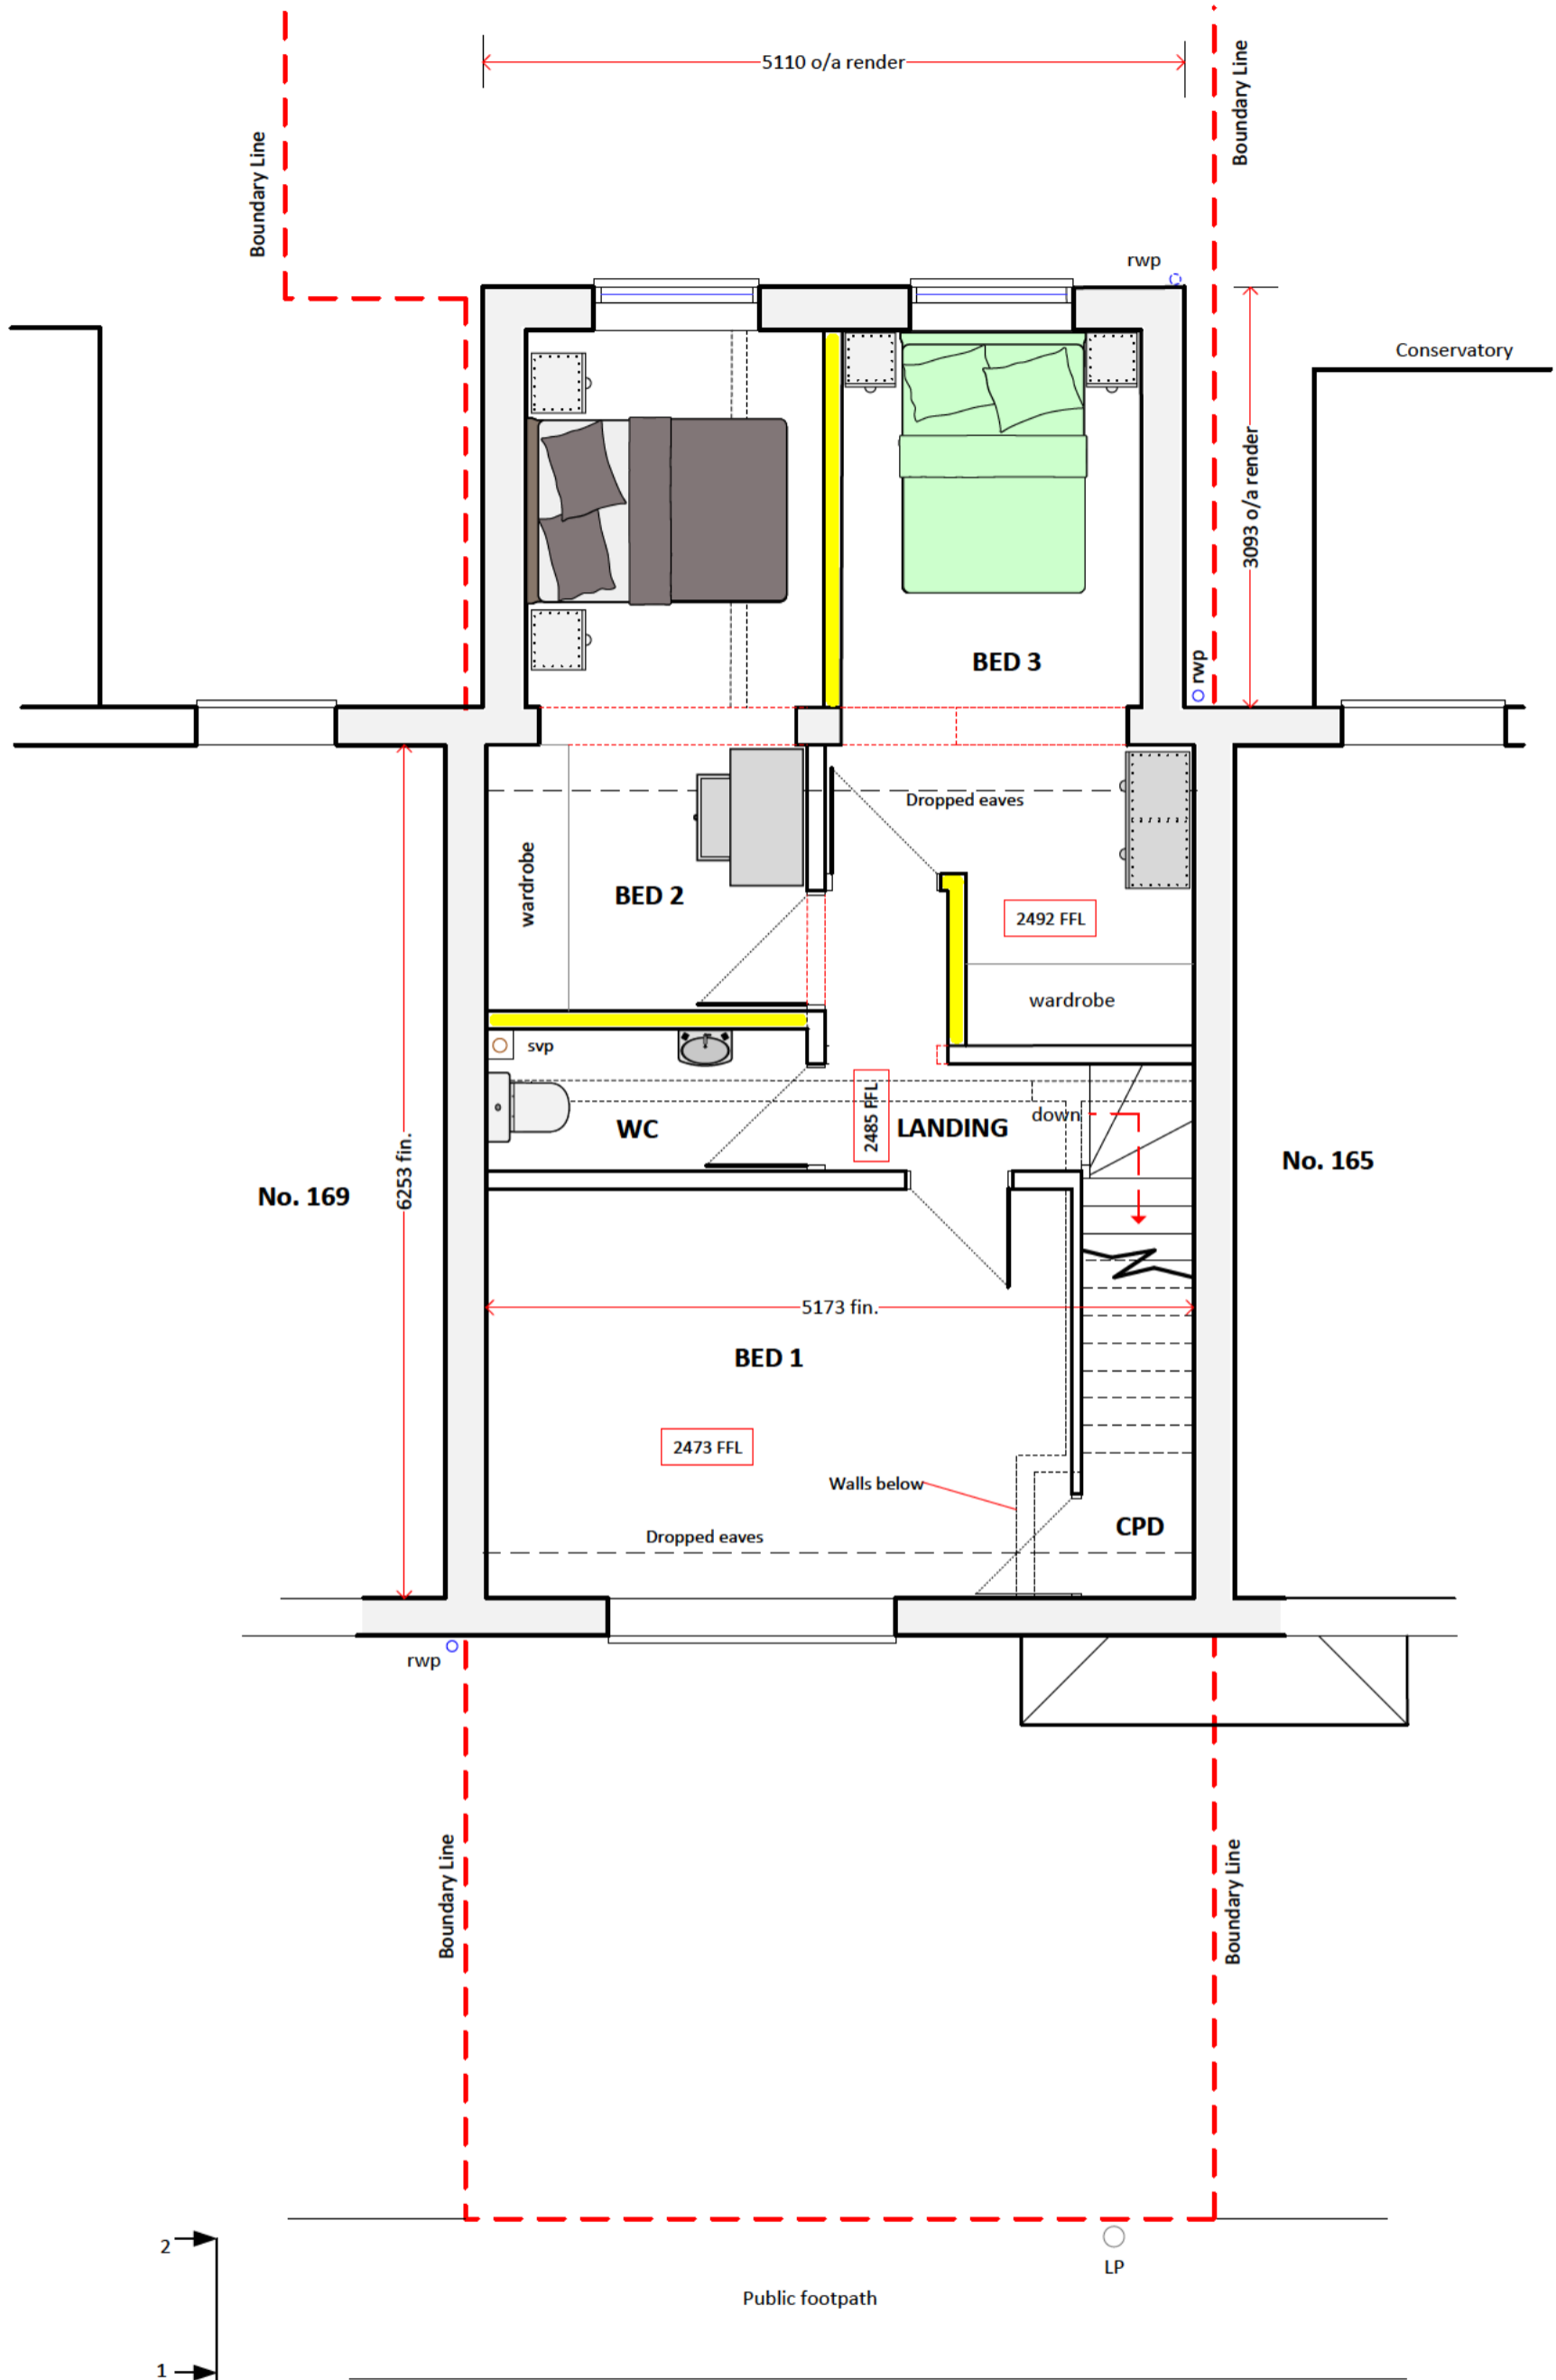

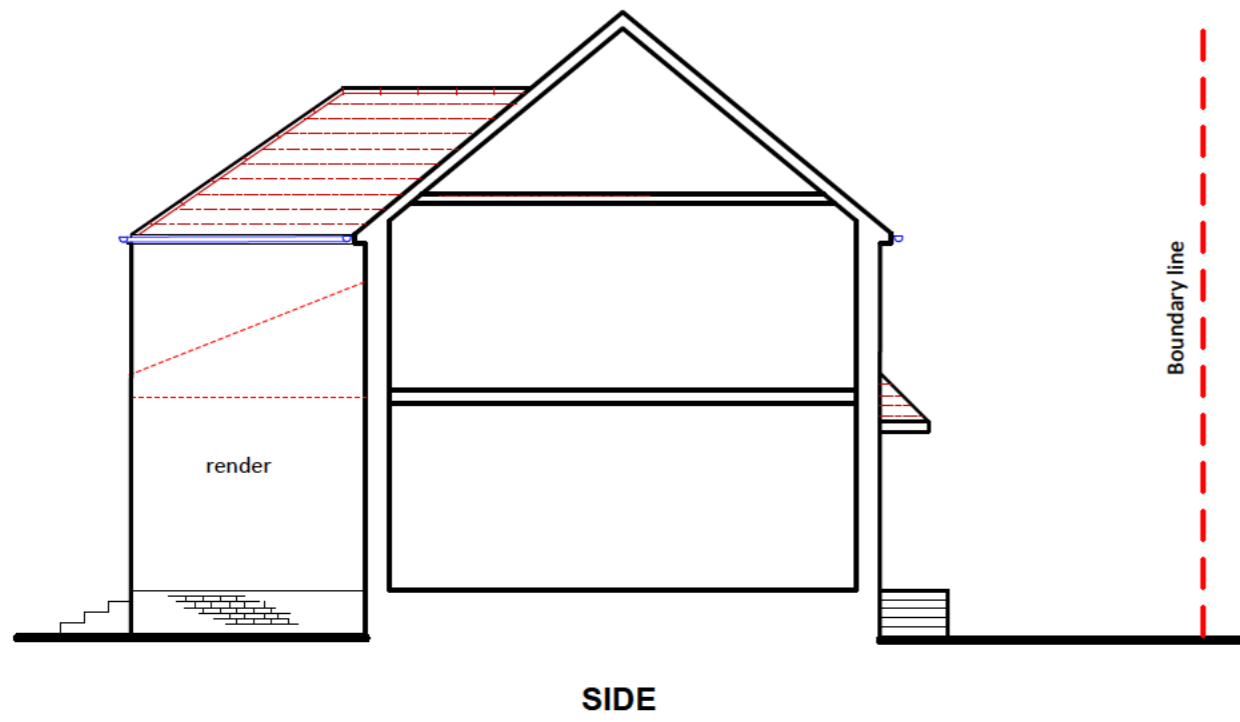
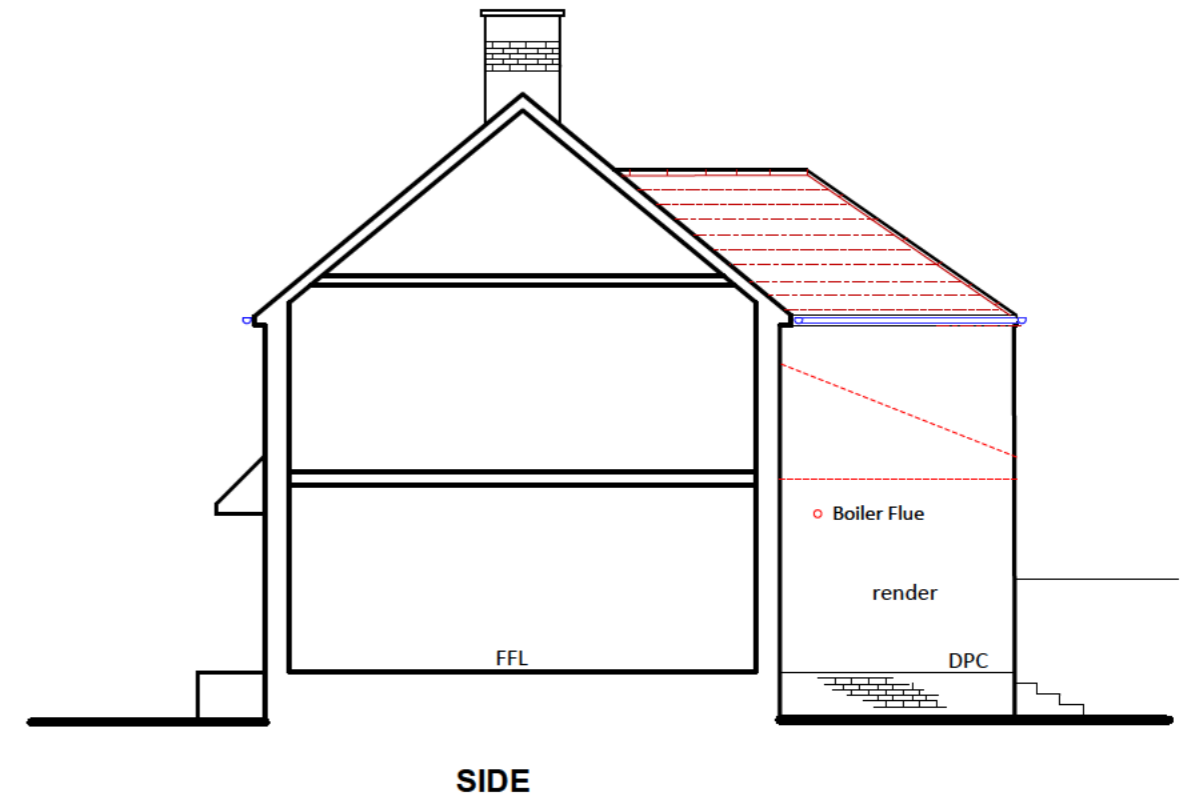
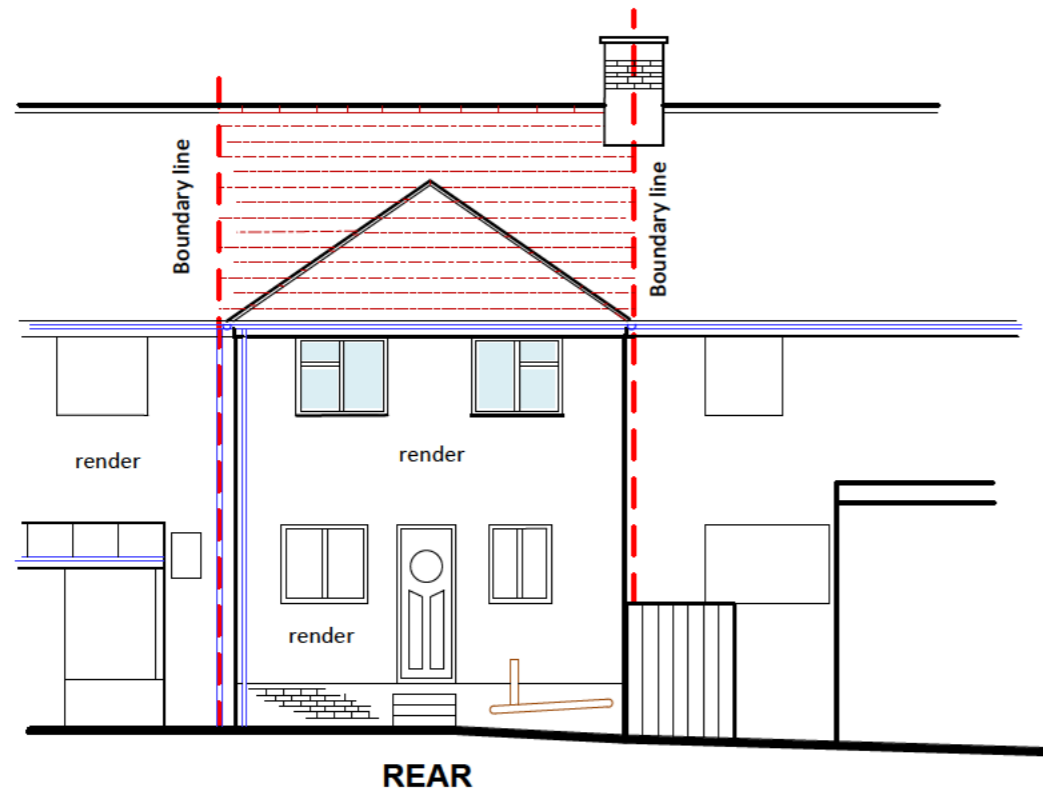




Walls – white render with black painted brick plinths
 Roof – brown small plain tiles
 Joinery – white upvc windows/doors

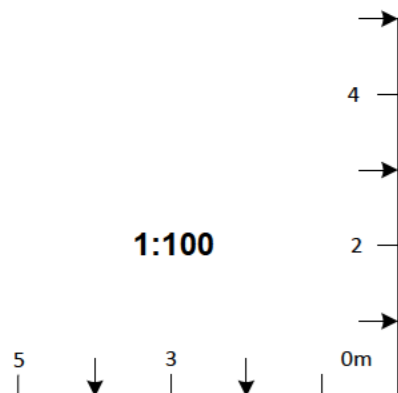

Contract	167 Glebe Road, Letchworth GC	Title	Proposed Elevations	Scale	1:100	Date	04.2024	Drawing No.	07/PS/24	Rev	
----------	--------------------------------------	-------	----------------------------	-------	--------------	------	----------------	-------------	-----------------	-----	--

A3

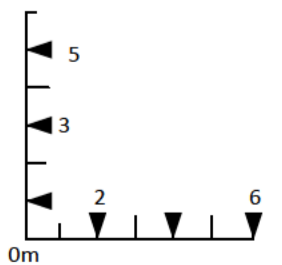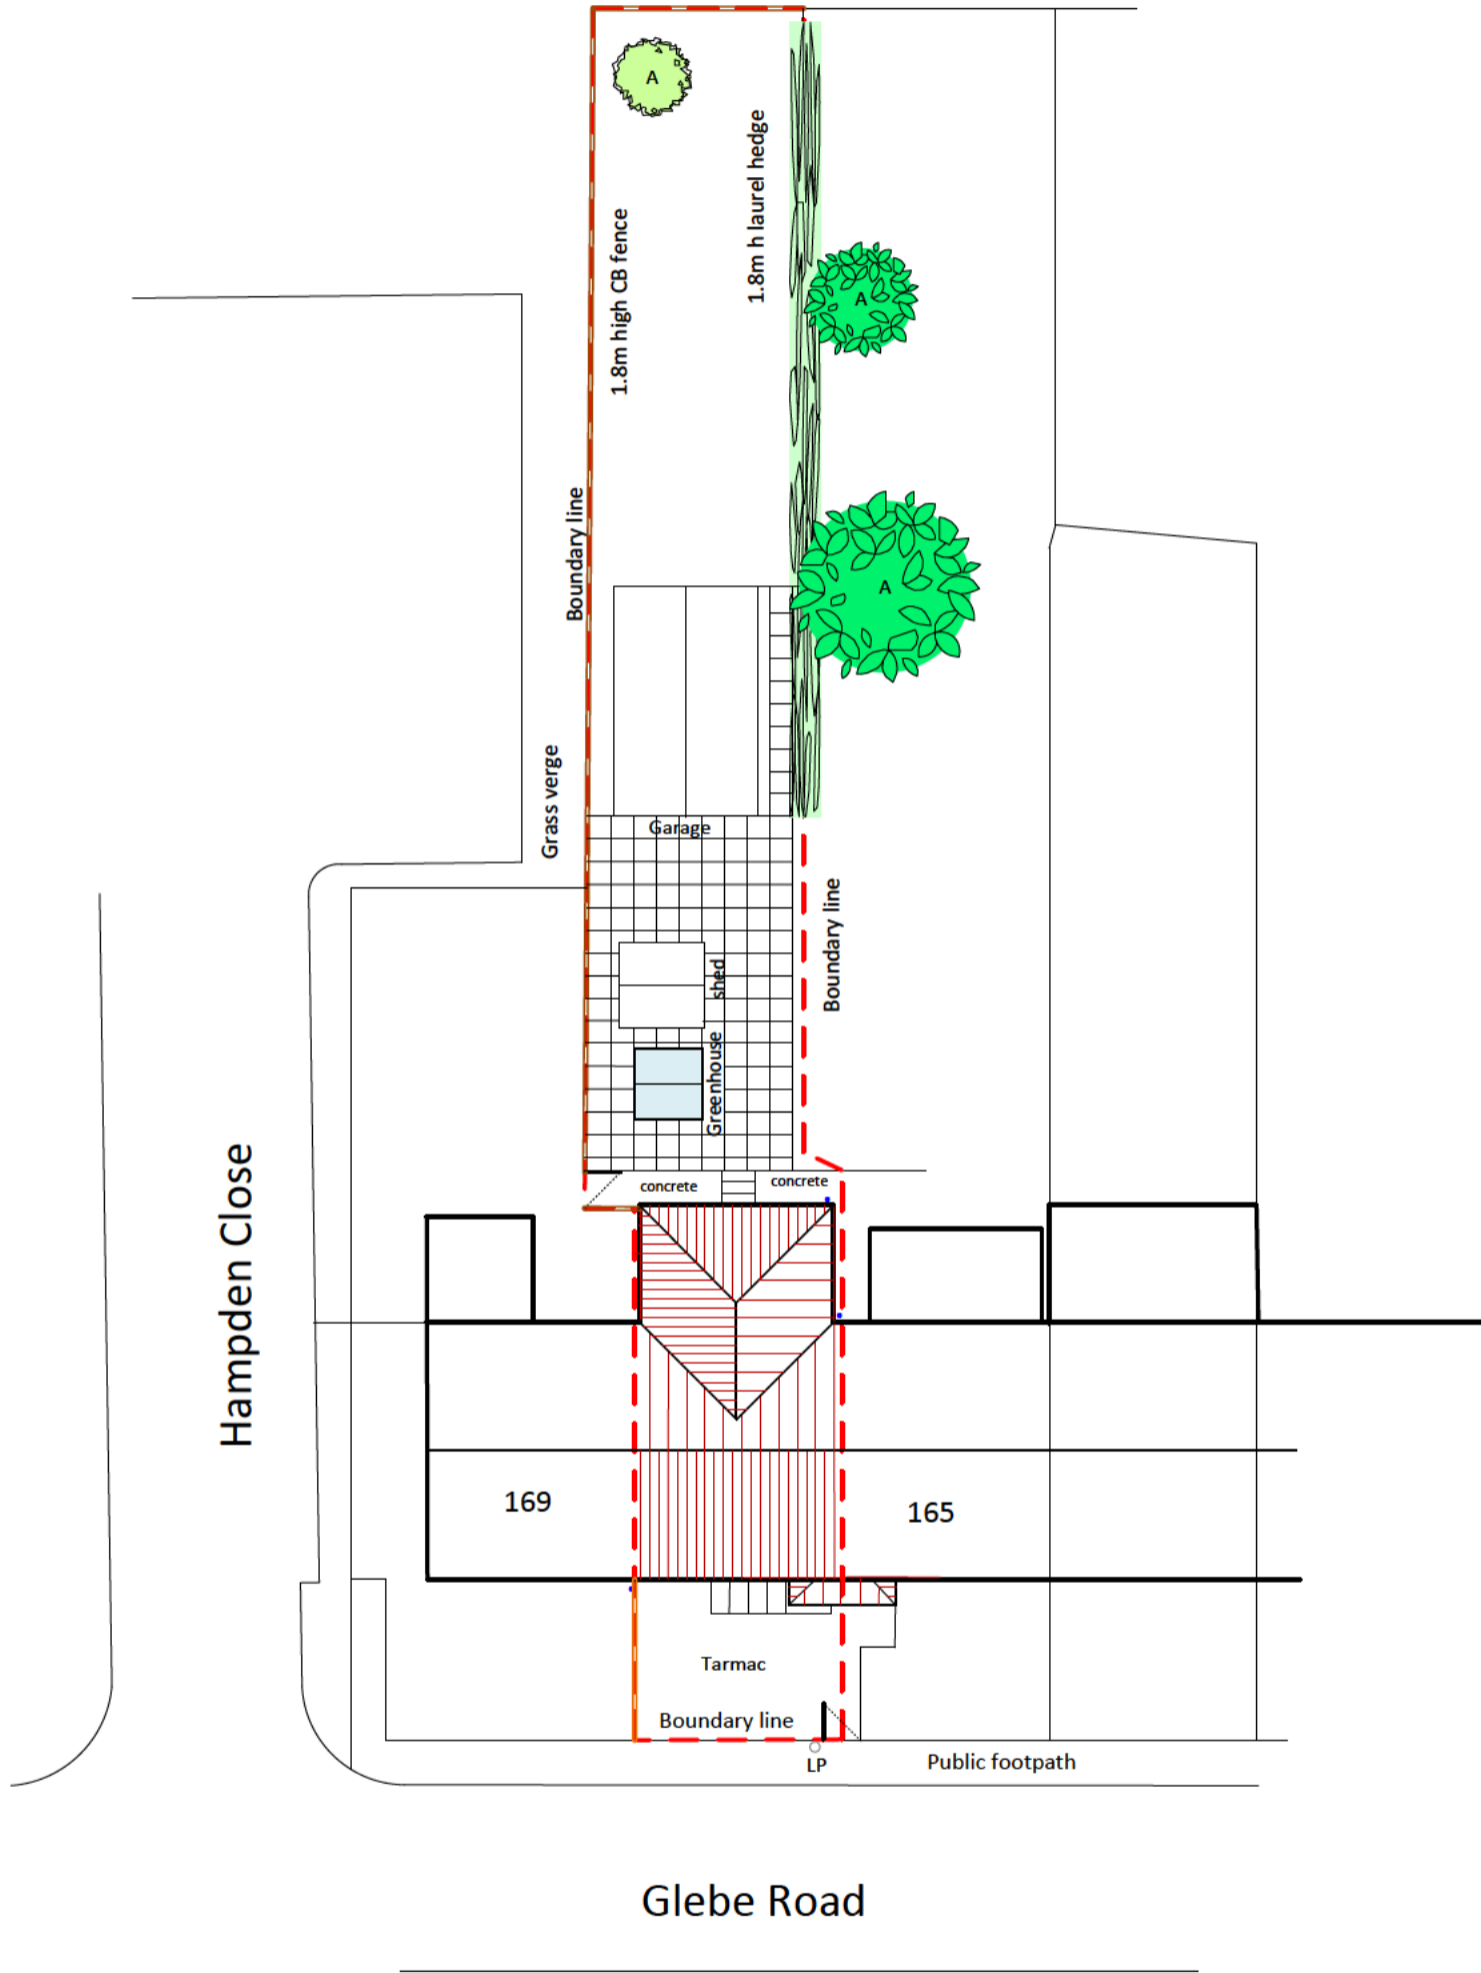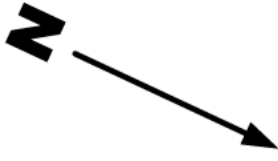

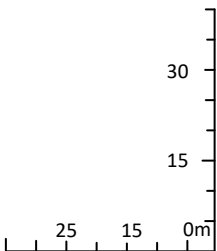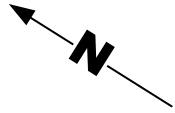

Contract	167 Glebe Road, Letchworth Garden City		
Title	LOCATION PLAN		
Scale	Date	Drawing No.	Rev
1:1250	04:2024	09/PS/24	

A4