

WHITETHORN LANE

H.M. LAND REGISTRY

TITLE NUMBER

HD252499

ORDNANCE SURVEY
PLAN REFERENCE

TL 2231


SECTION G

Scale
1:1250

COUNTY HERTFORDSHIRE

DISTRICT NORTH HERTFORDSHIRE


© Crown copyright 1988

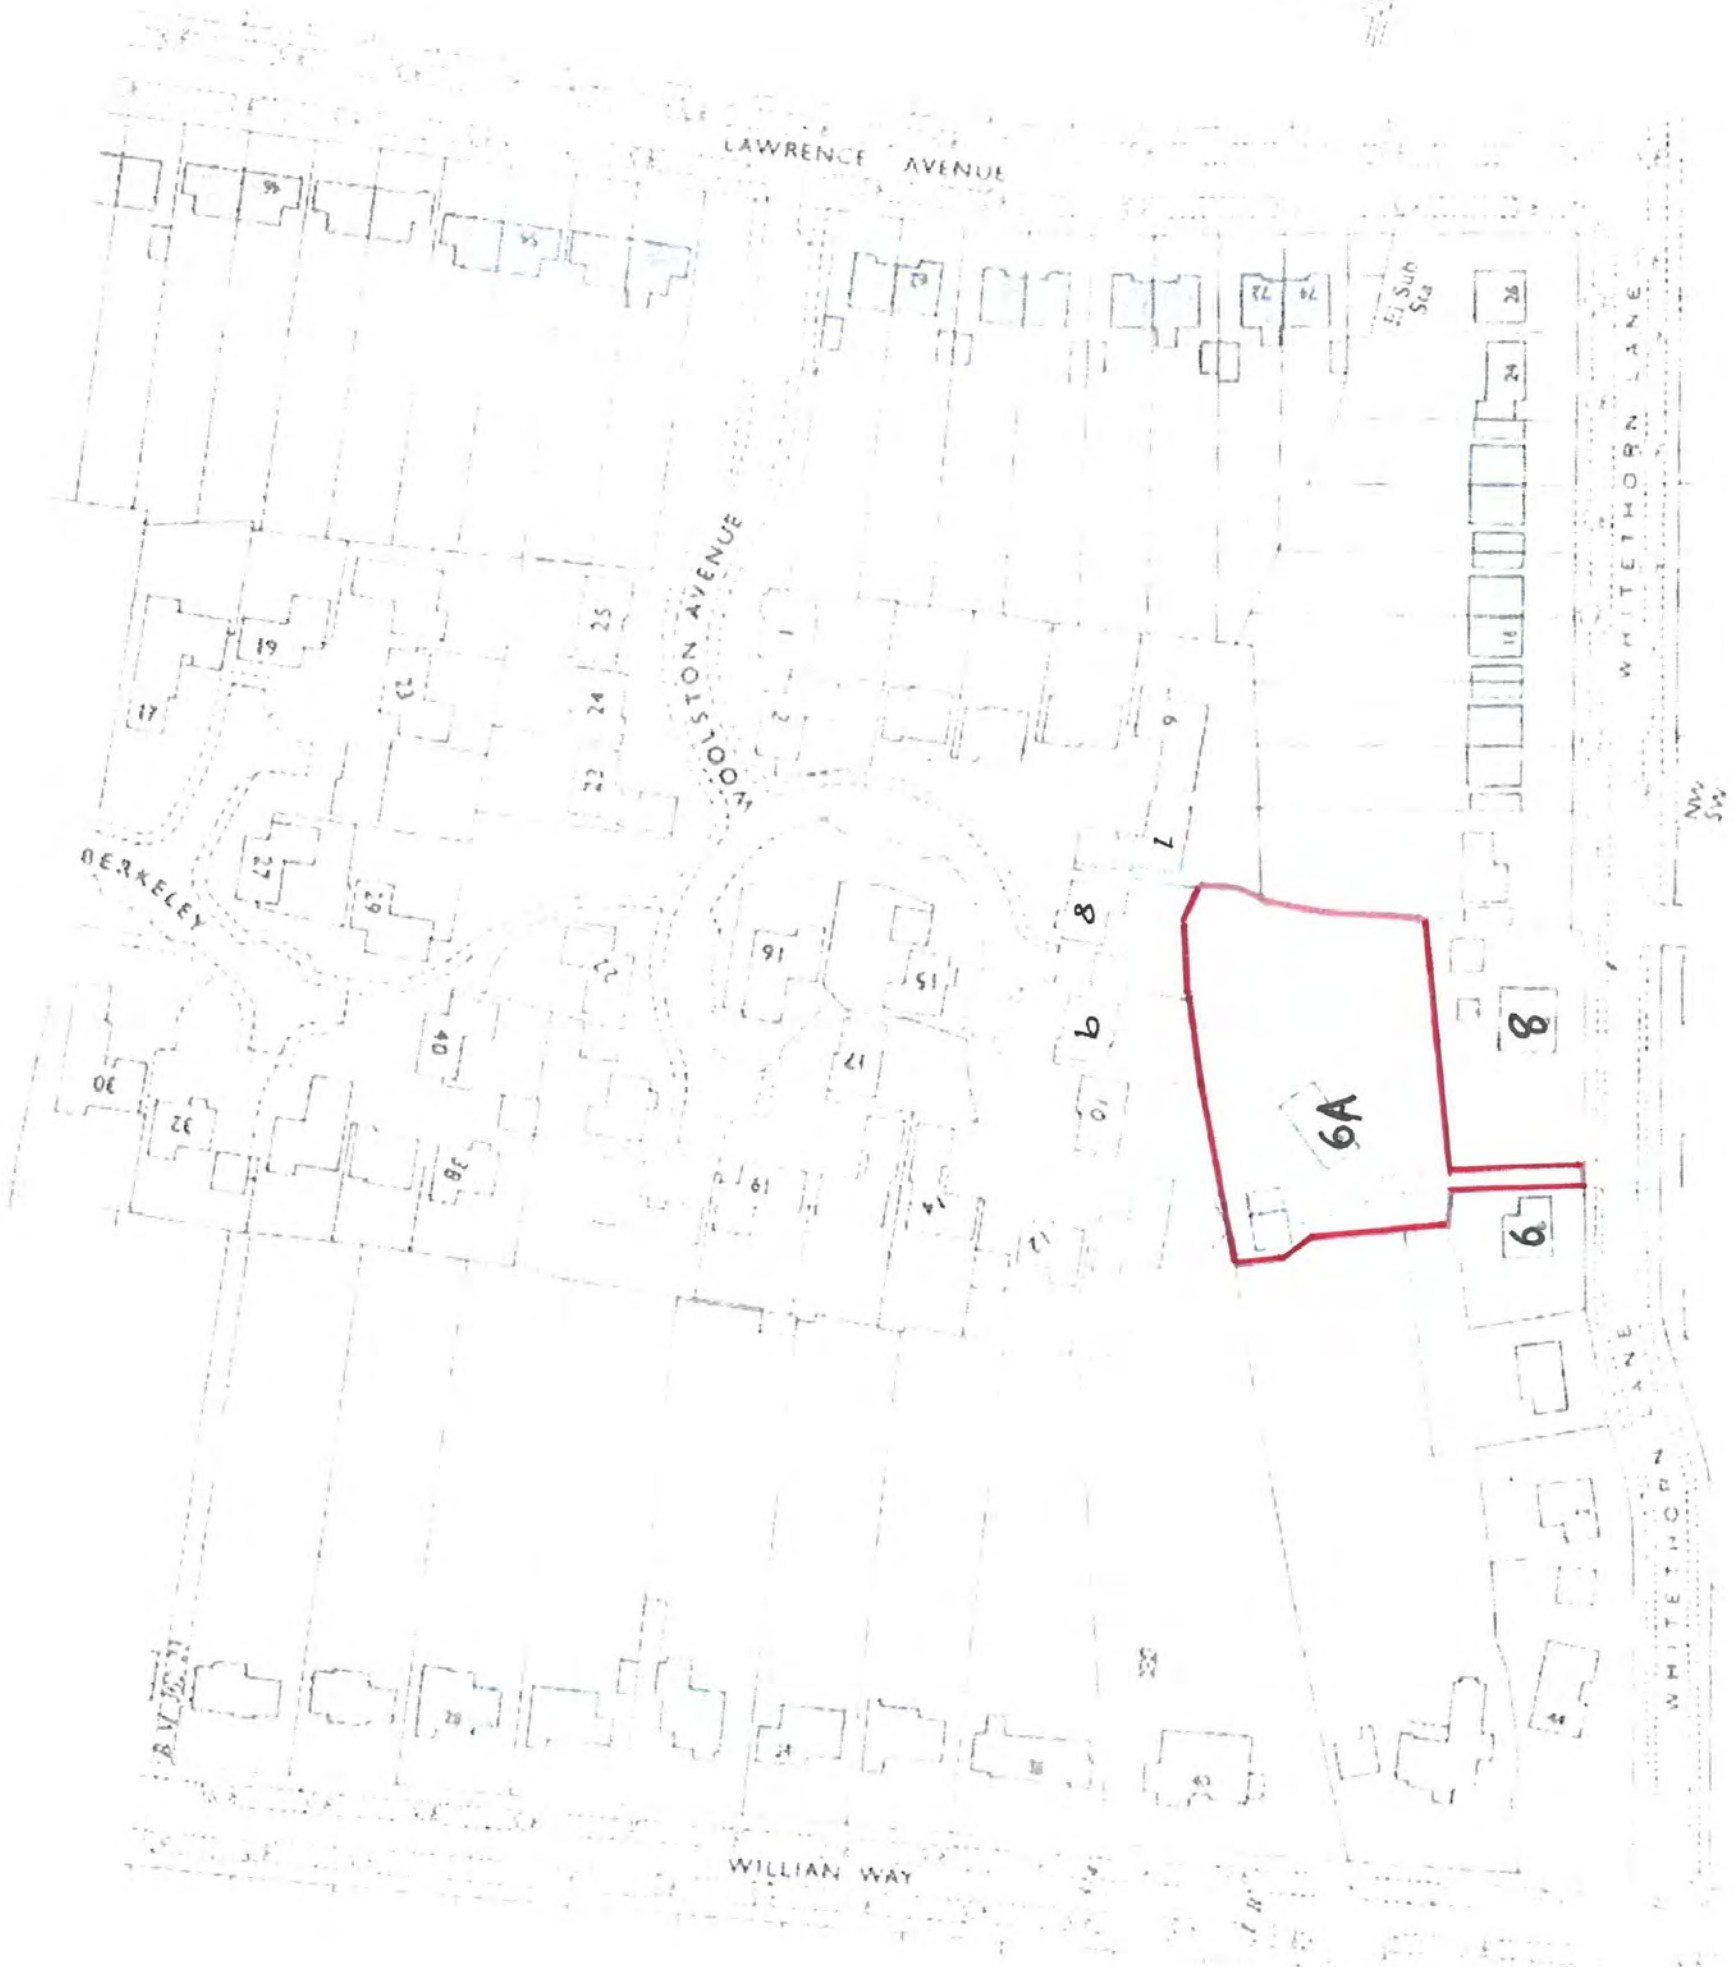

PLANNING
6.989




C
↓

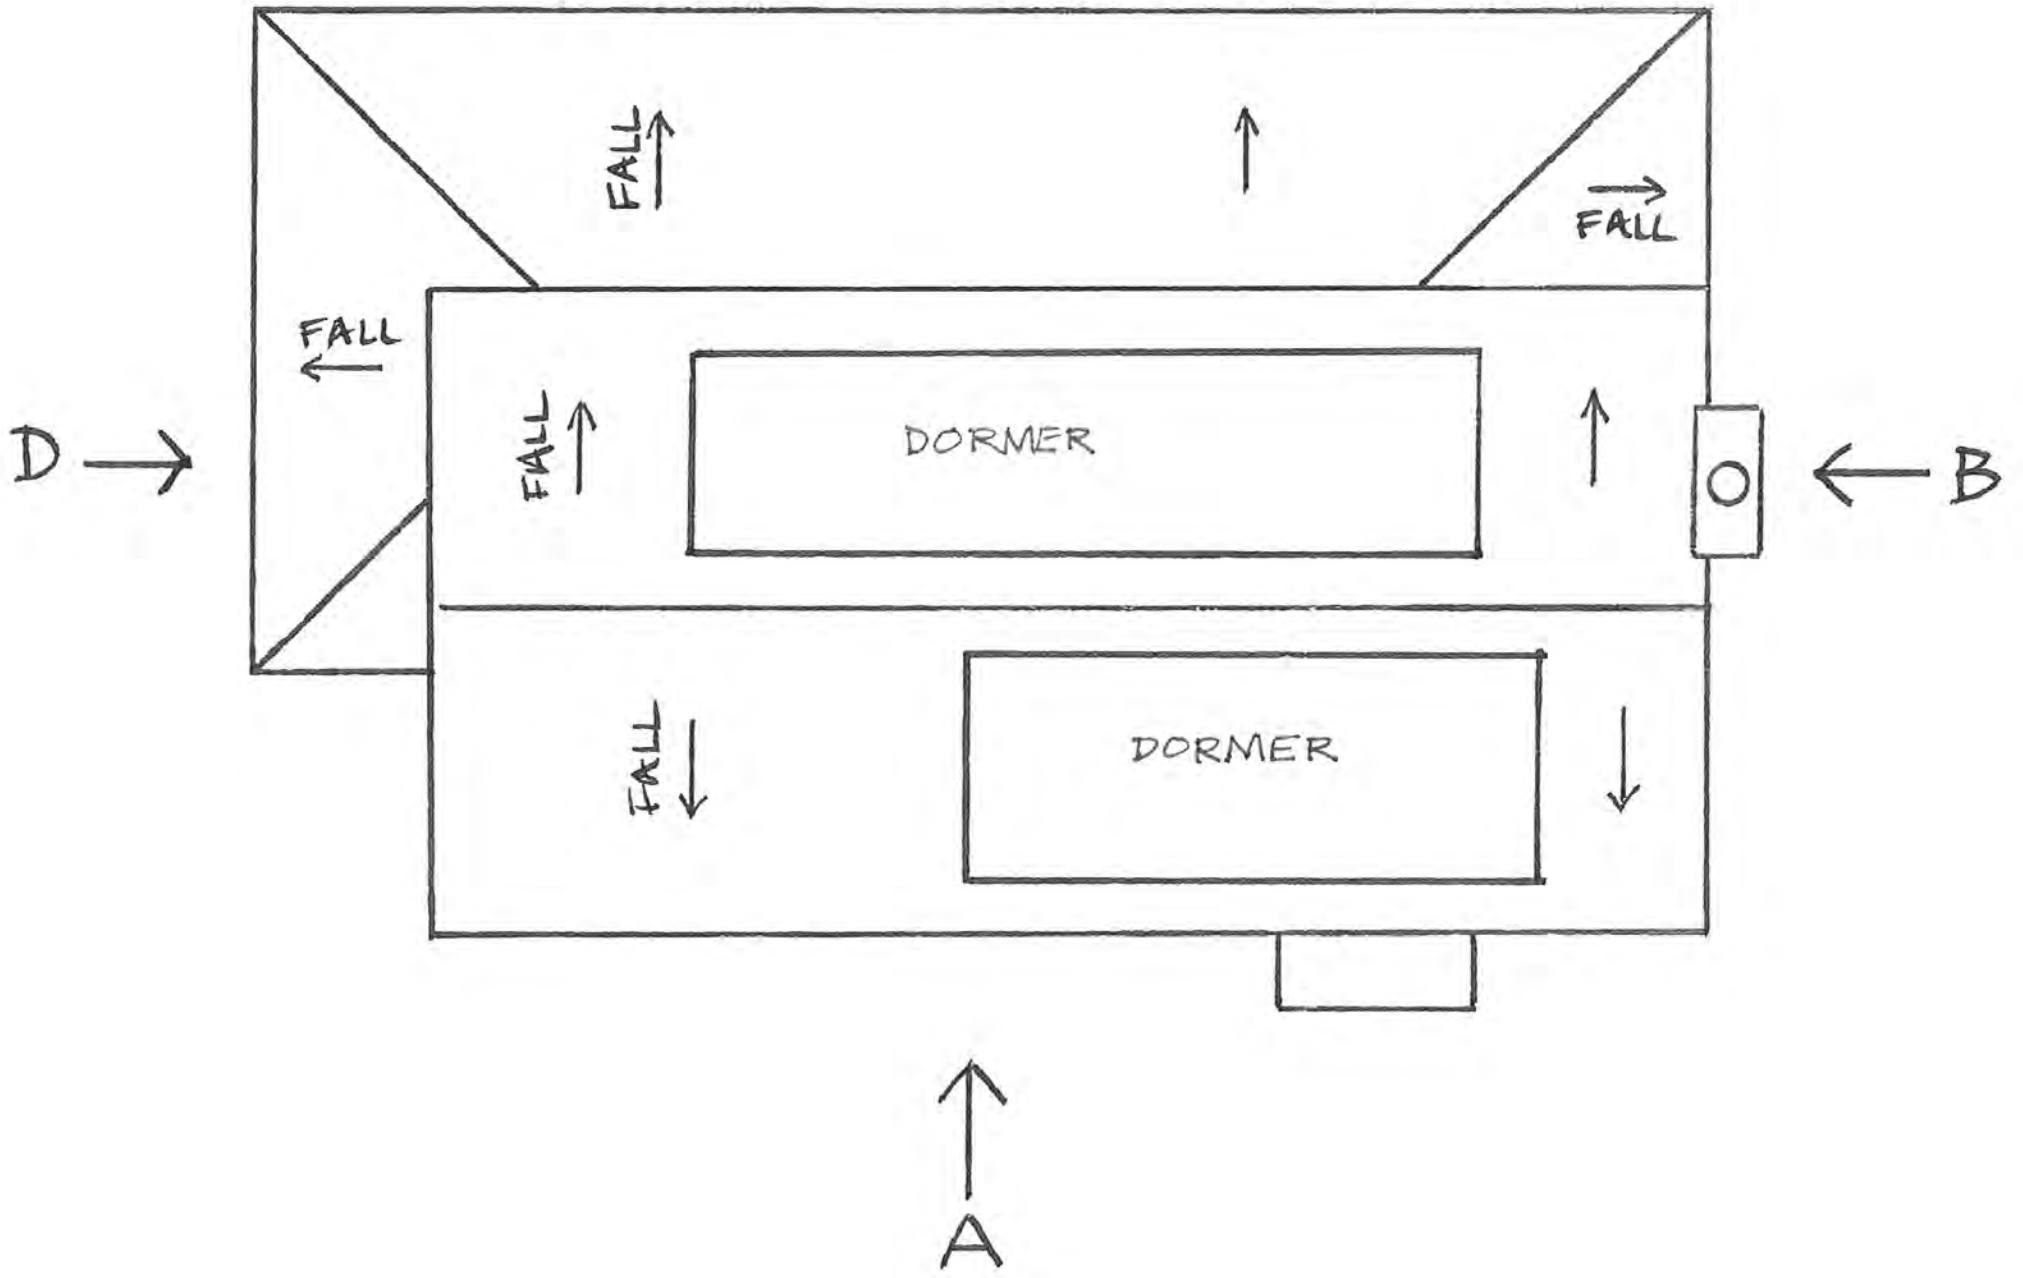


SCALE BAR 1:100
0 1 2 3 4m

6A WHITETHORN LANE SG6 2DN
EXISTING
PLAN

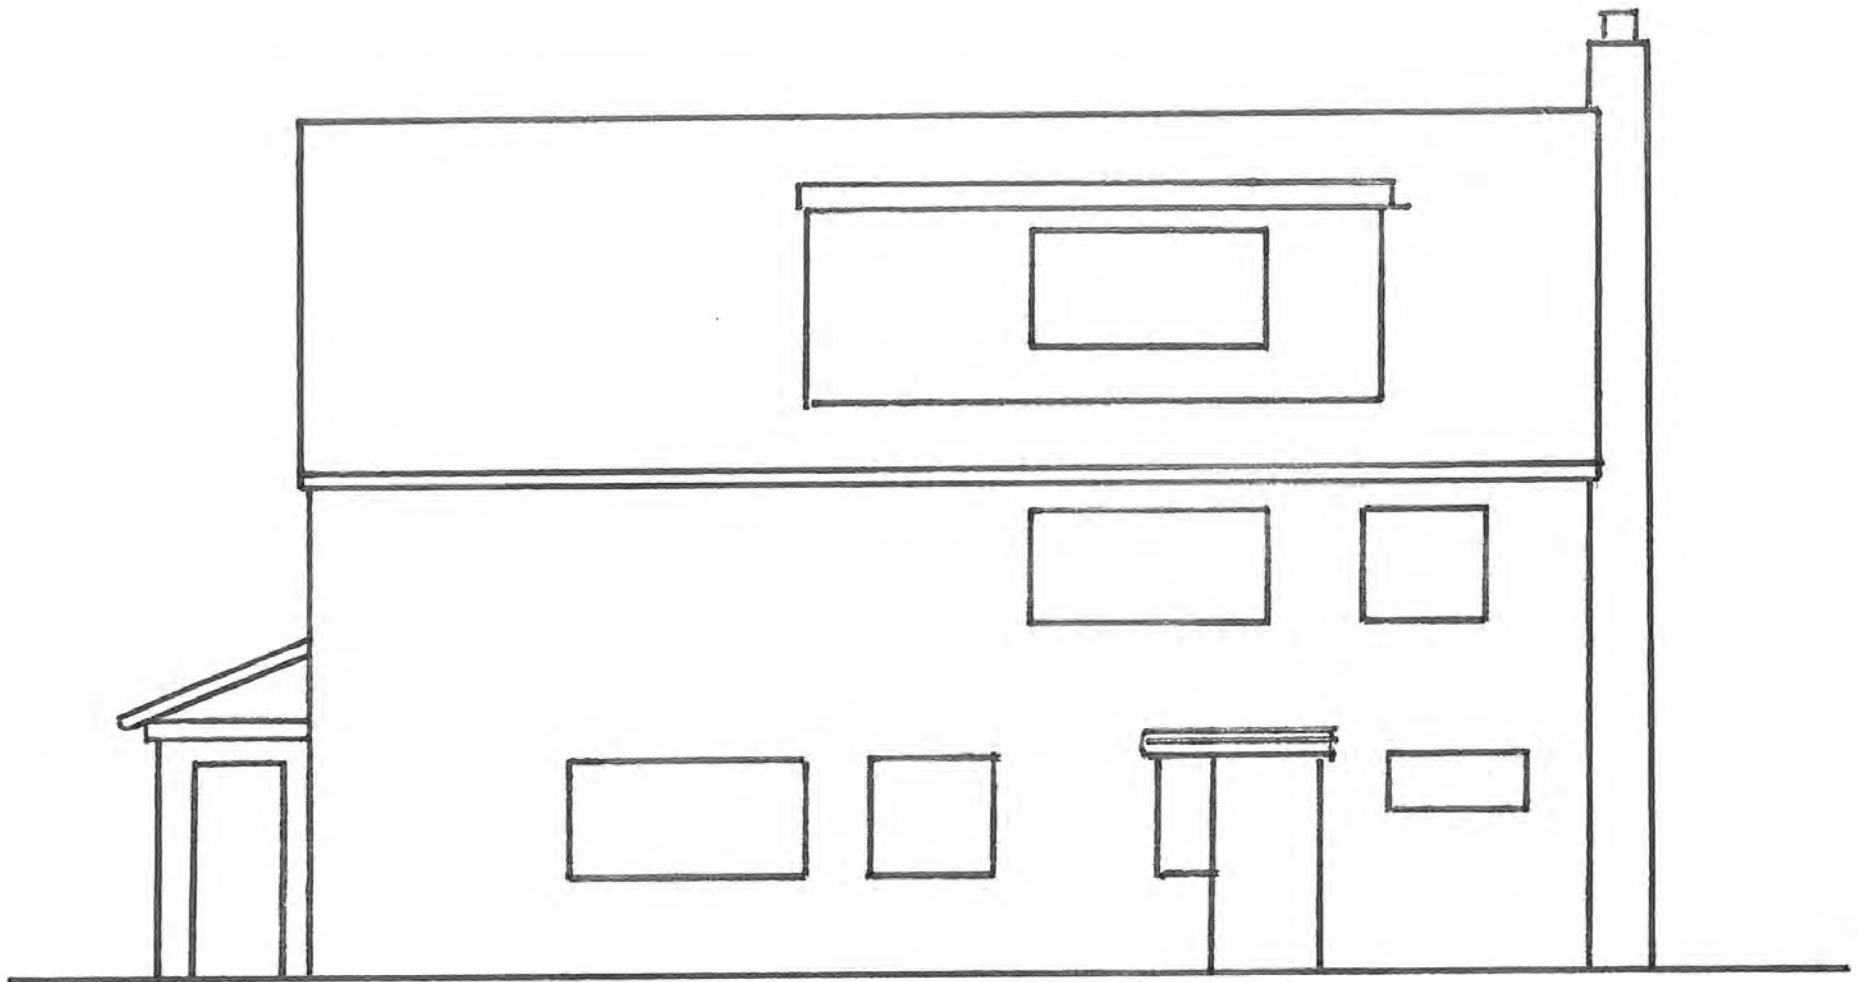


ELEVATION "A"

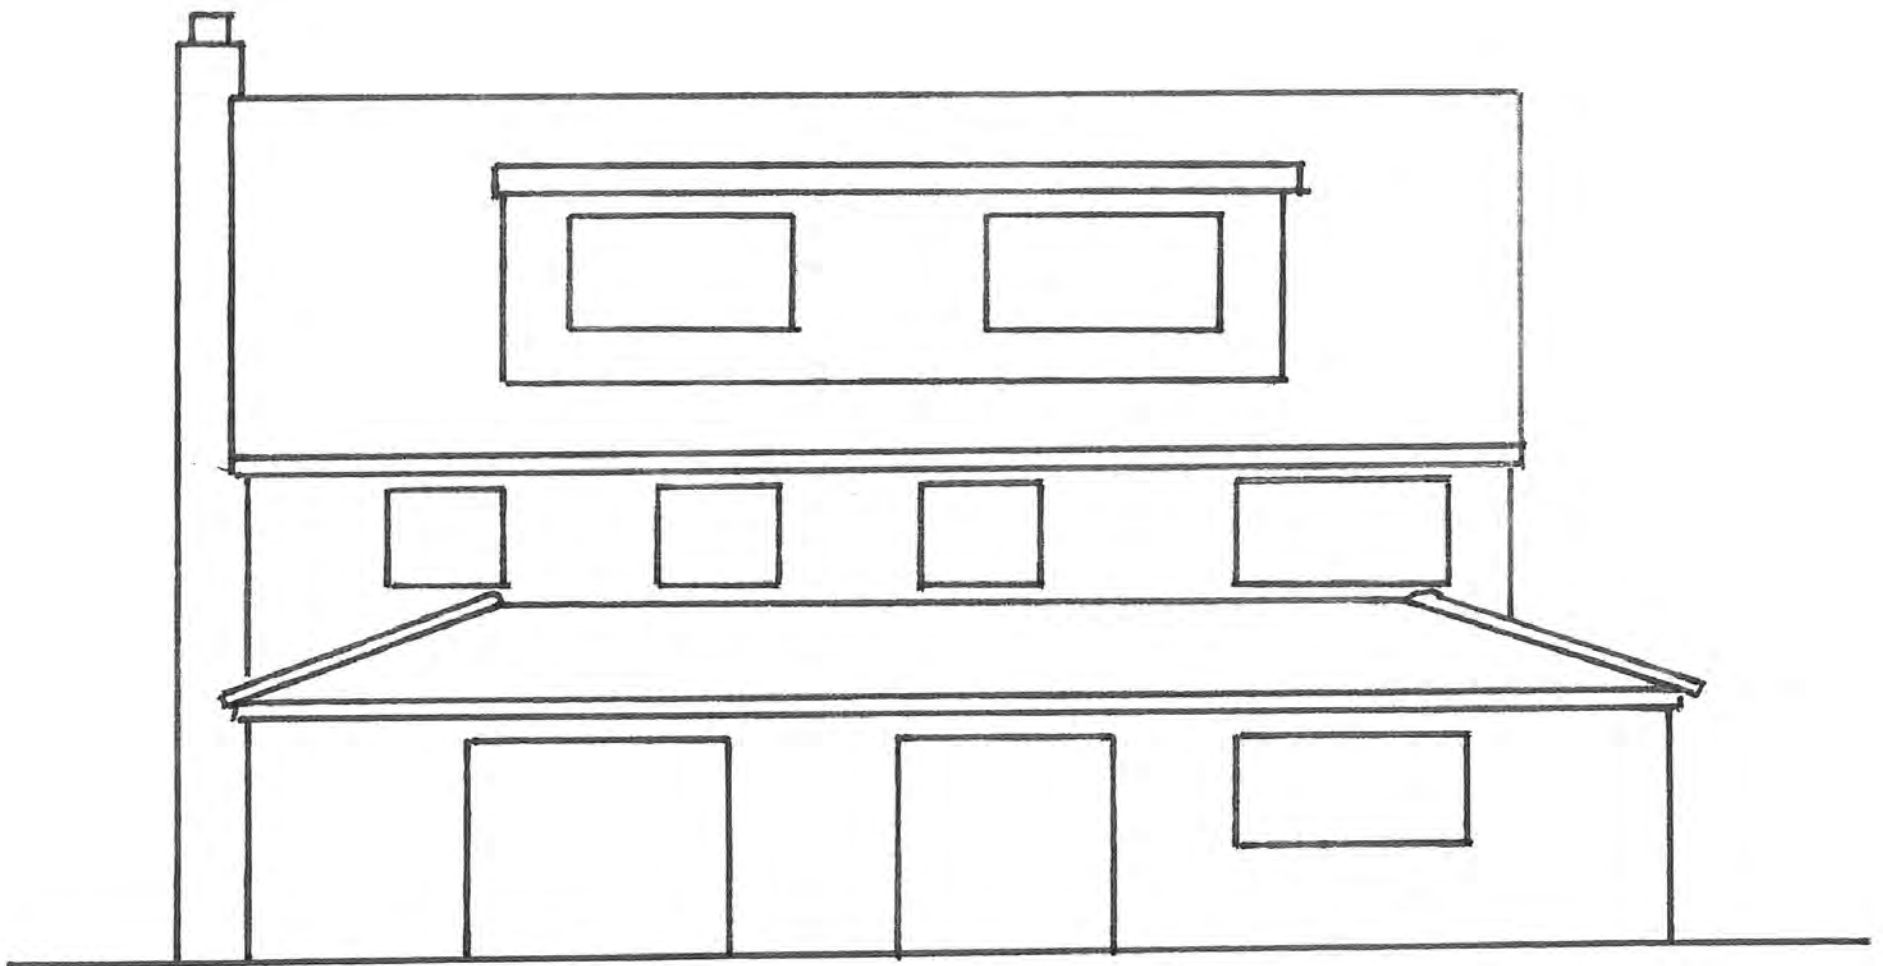

ELEVATION "C"

SCALE BAR 1:100
0 1 2 3 4m

6A WHITETHORN LANE SG62DN
EXISTING
ELEVATIONS "A" & "C"

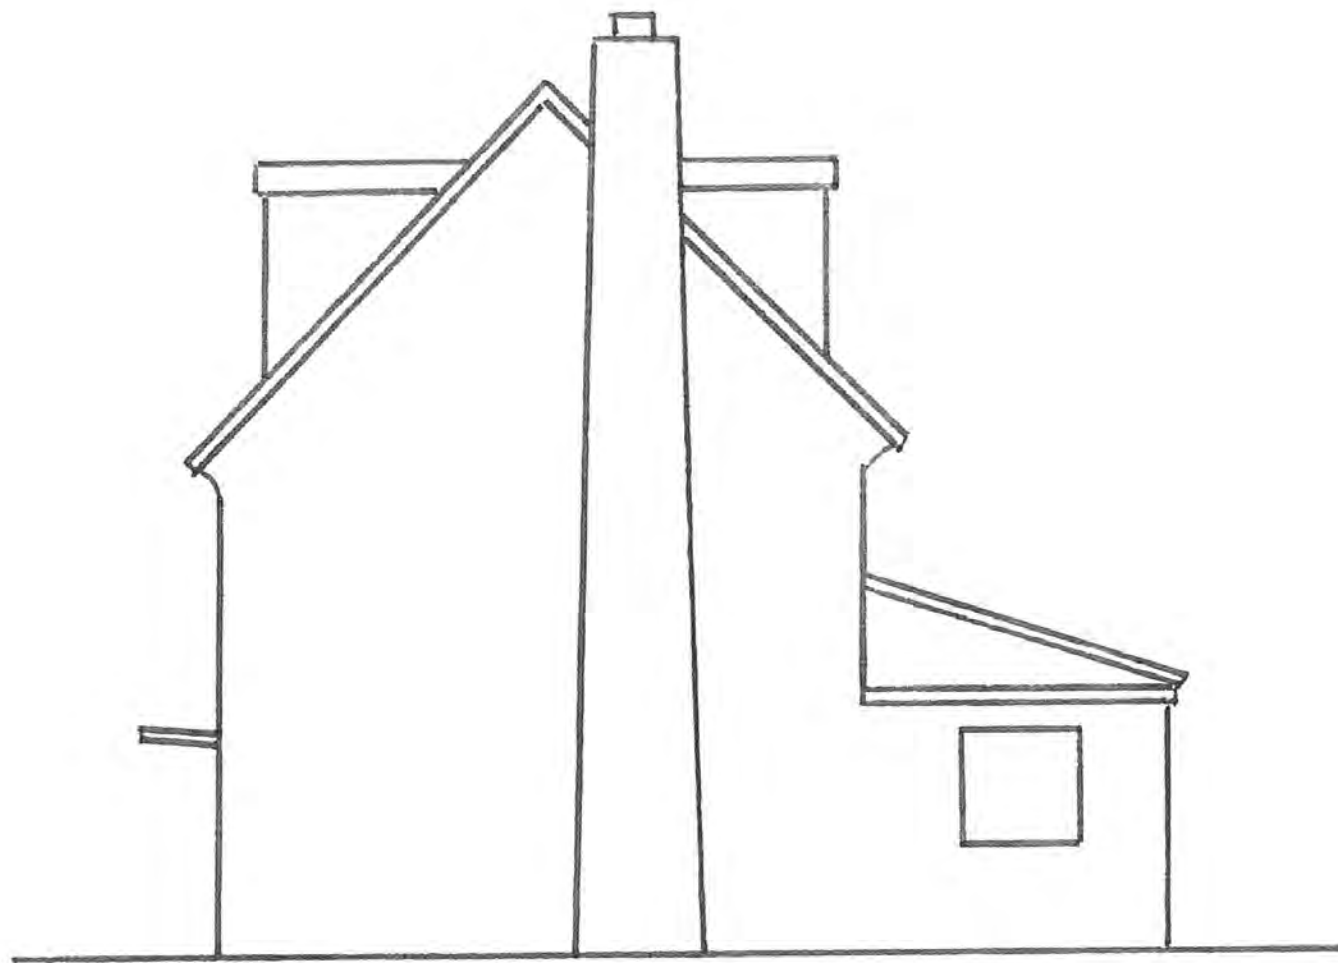


ELEVATION "B"



ELEVATION "D"



SCALE BAR 1:100
0 1 2 3 4m

6A WHITETHORN LANE SG6 2DN
EXISTING
ELEVATIONS "B" & "D"

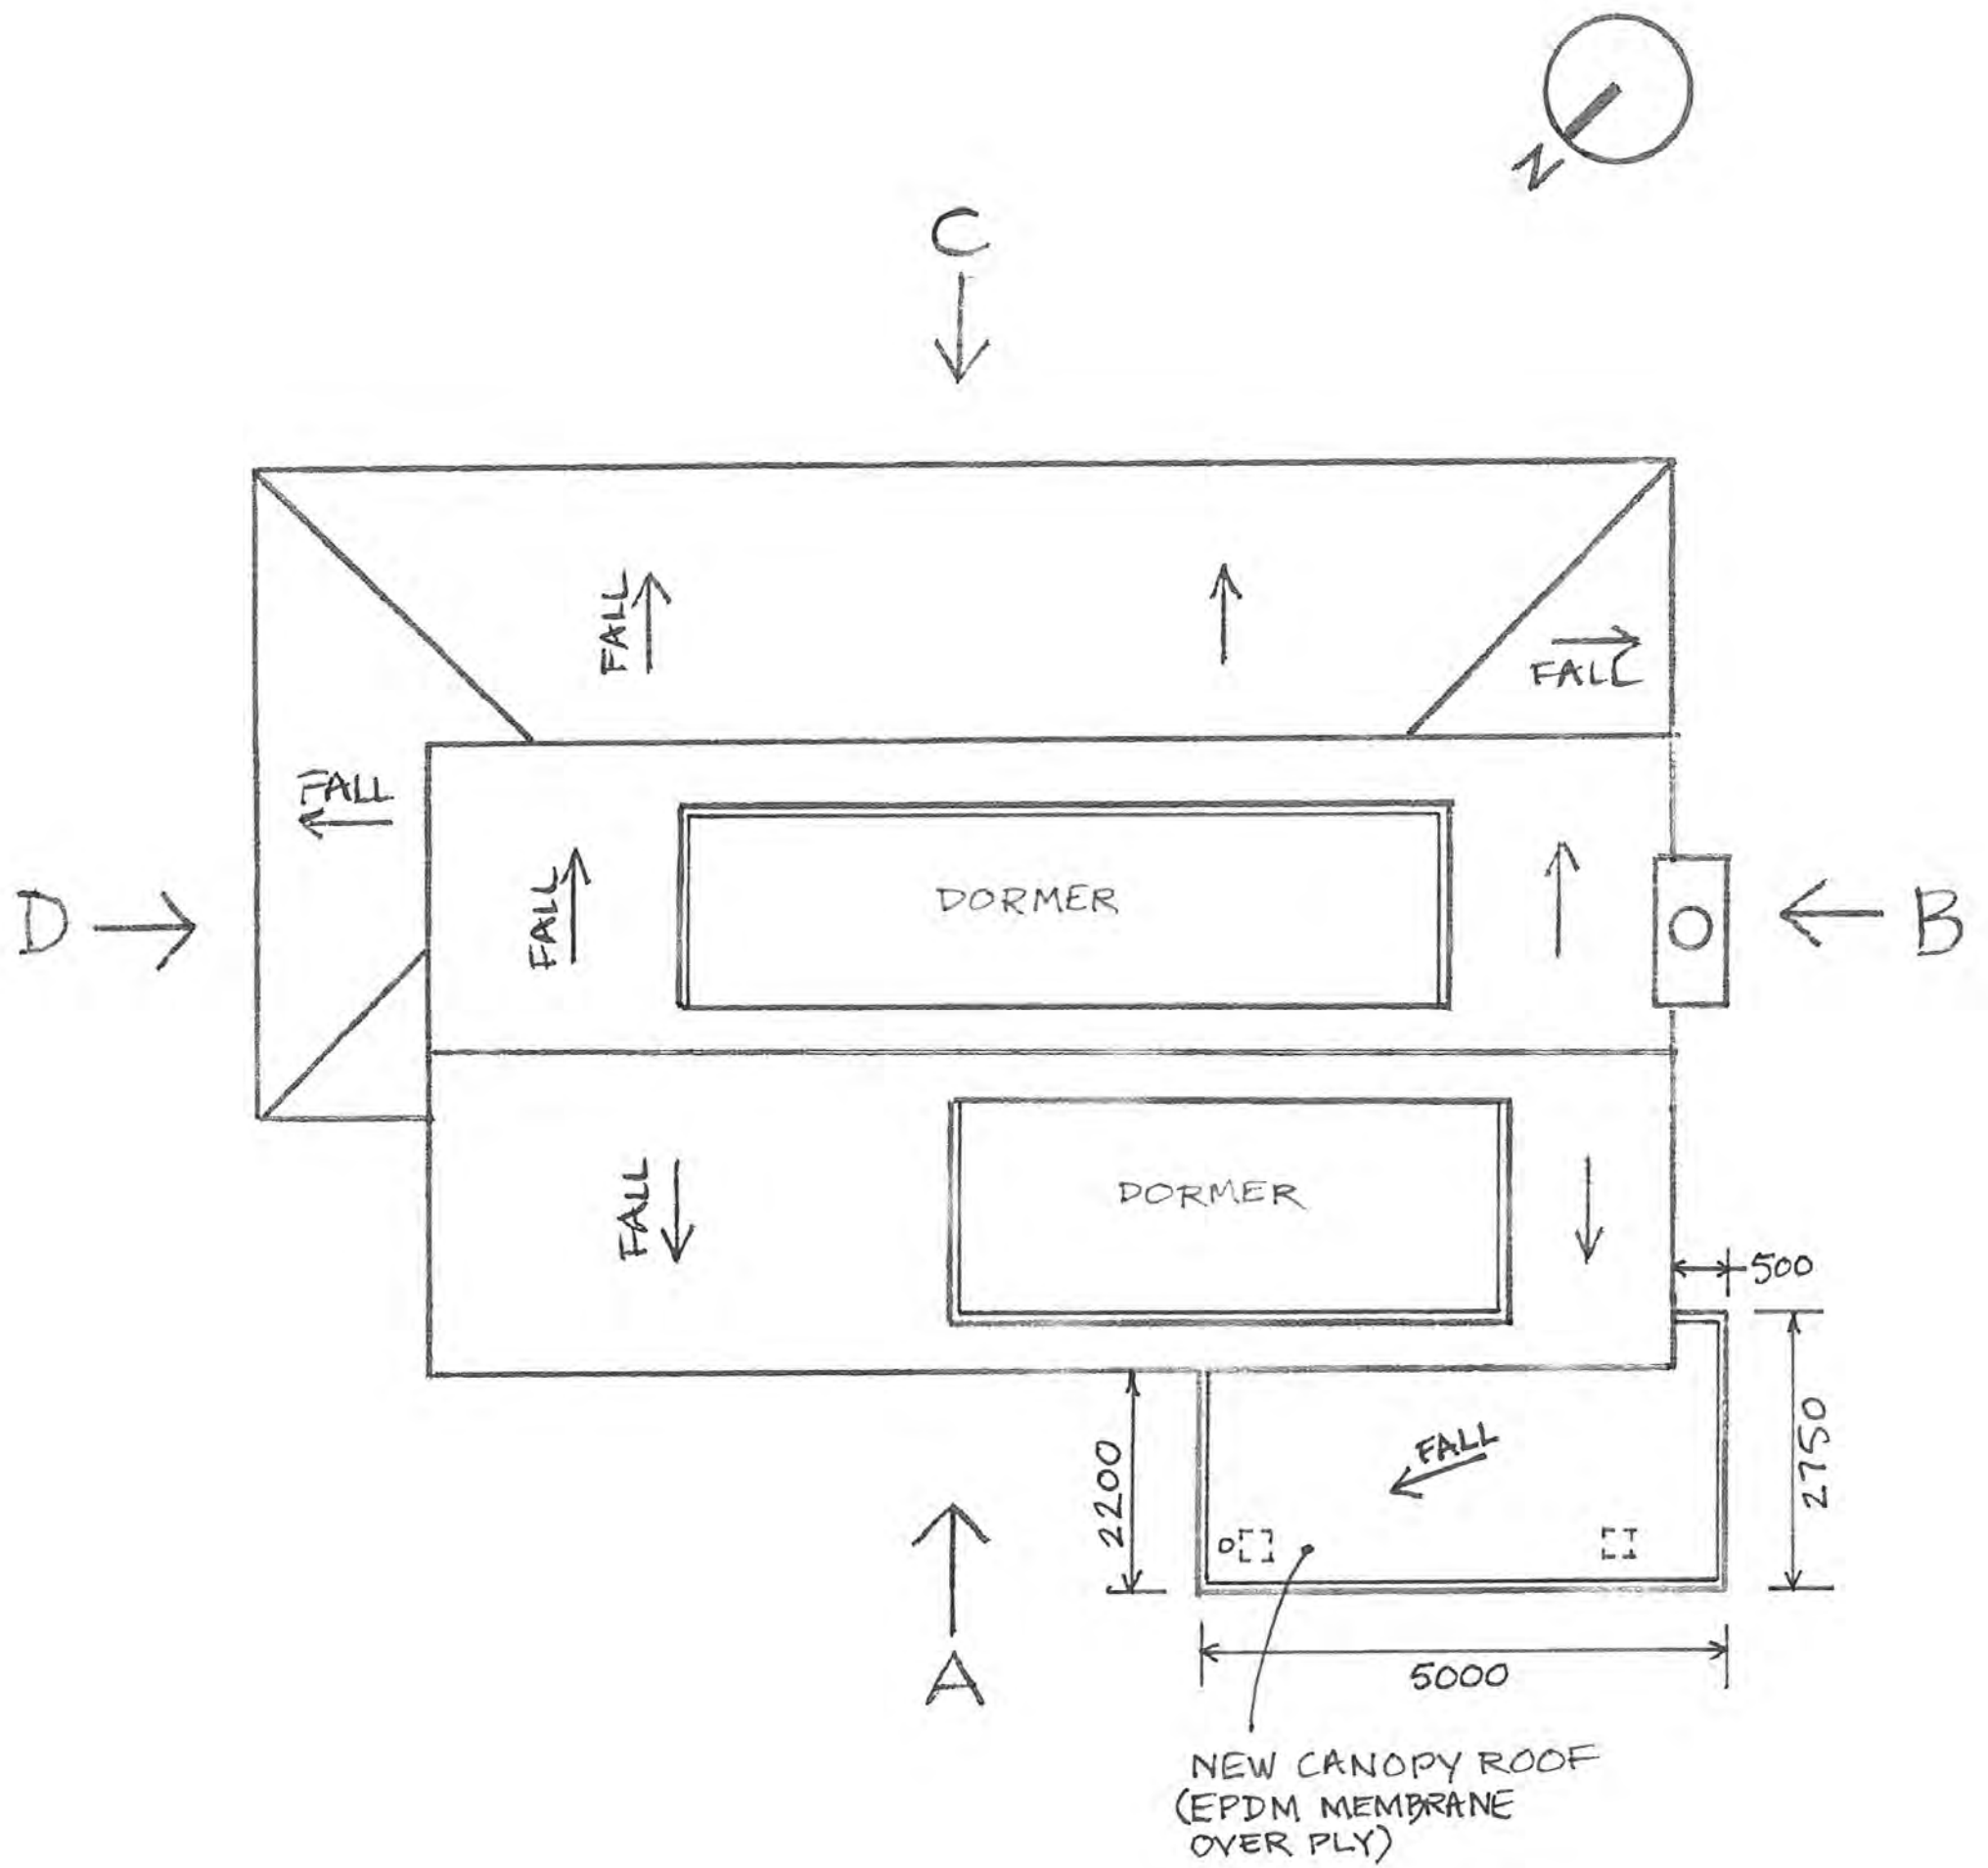



SCALE BAR 1:100
 0 1 2 3 4m

6A WHITETHORN LANE SG62DN
 PROPOSED
 PLAN

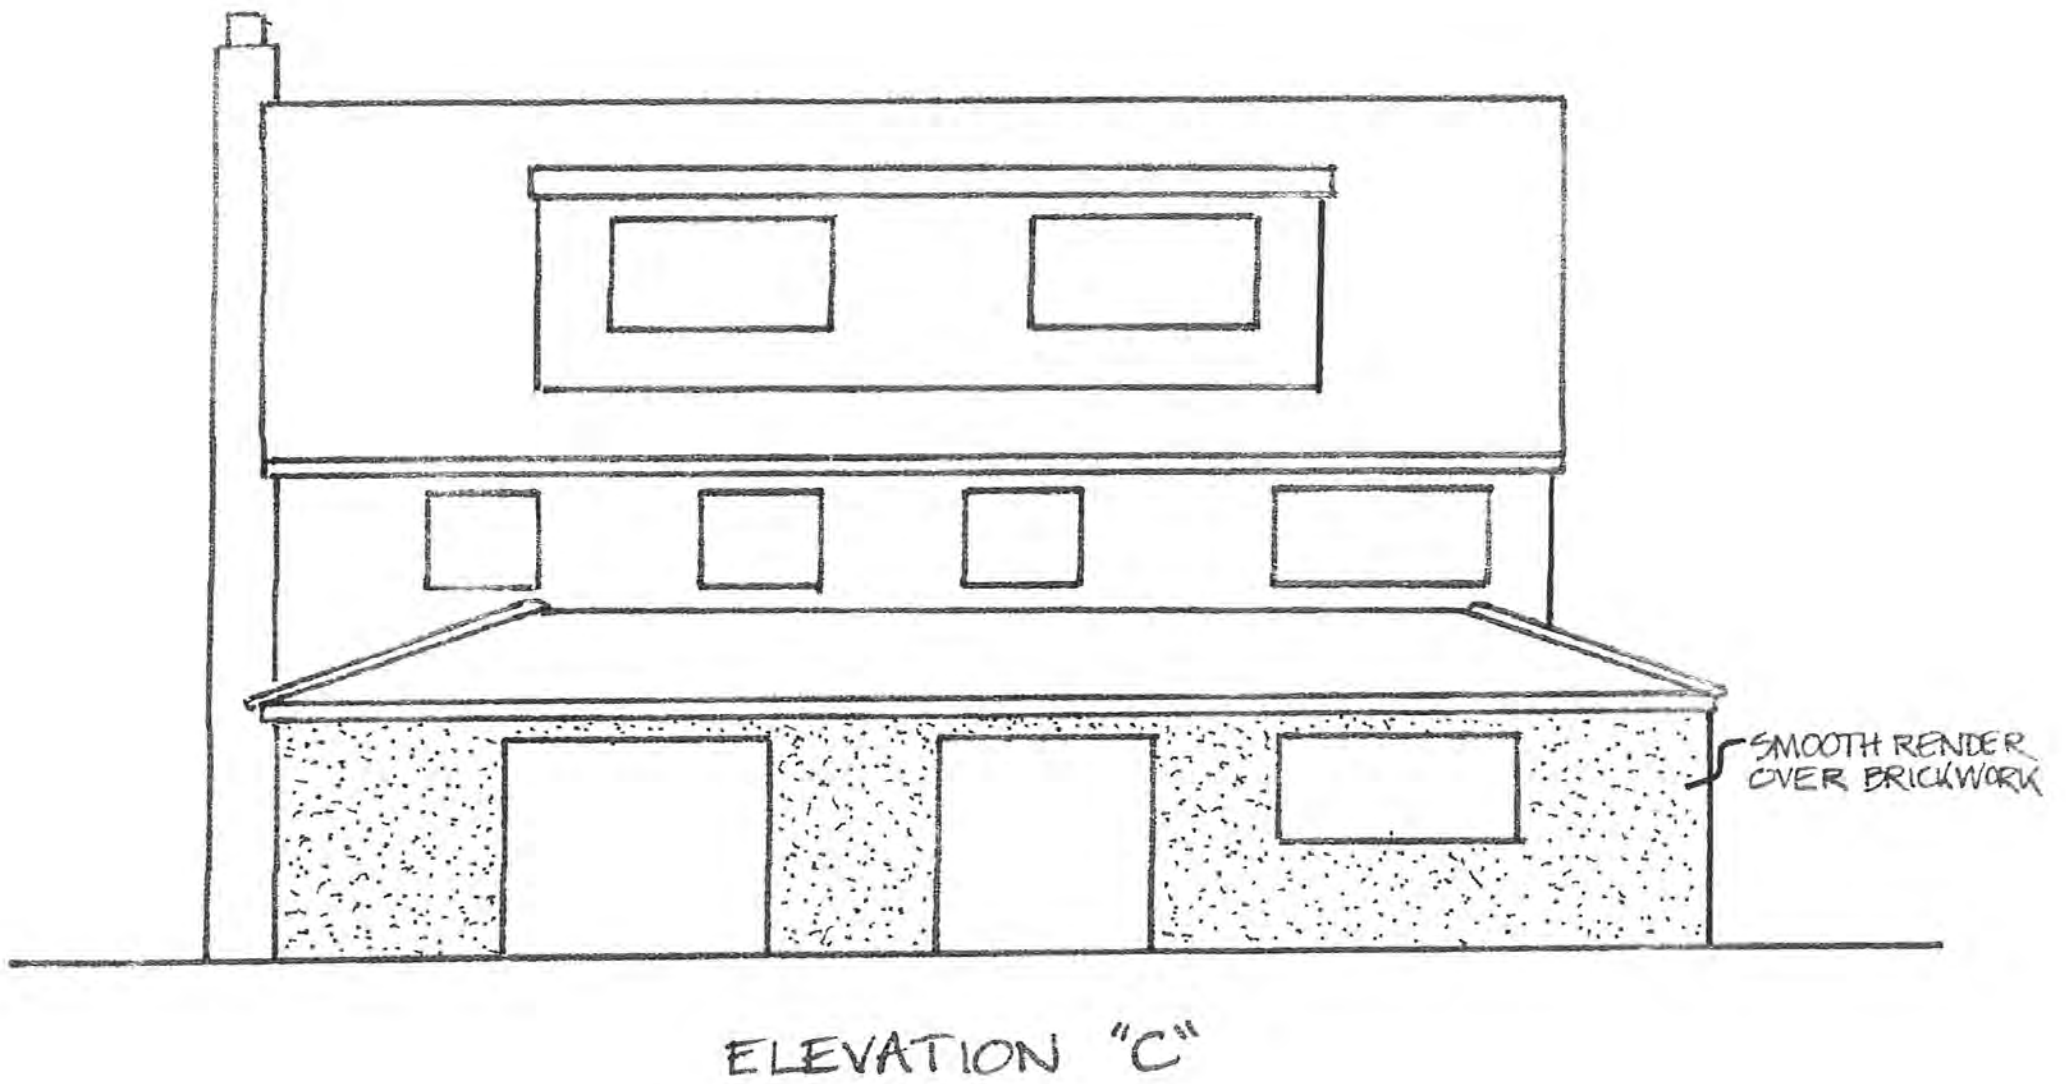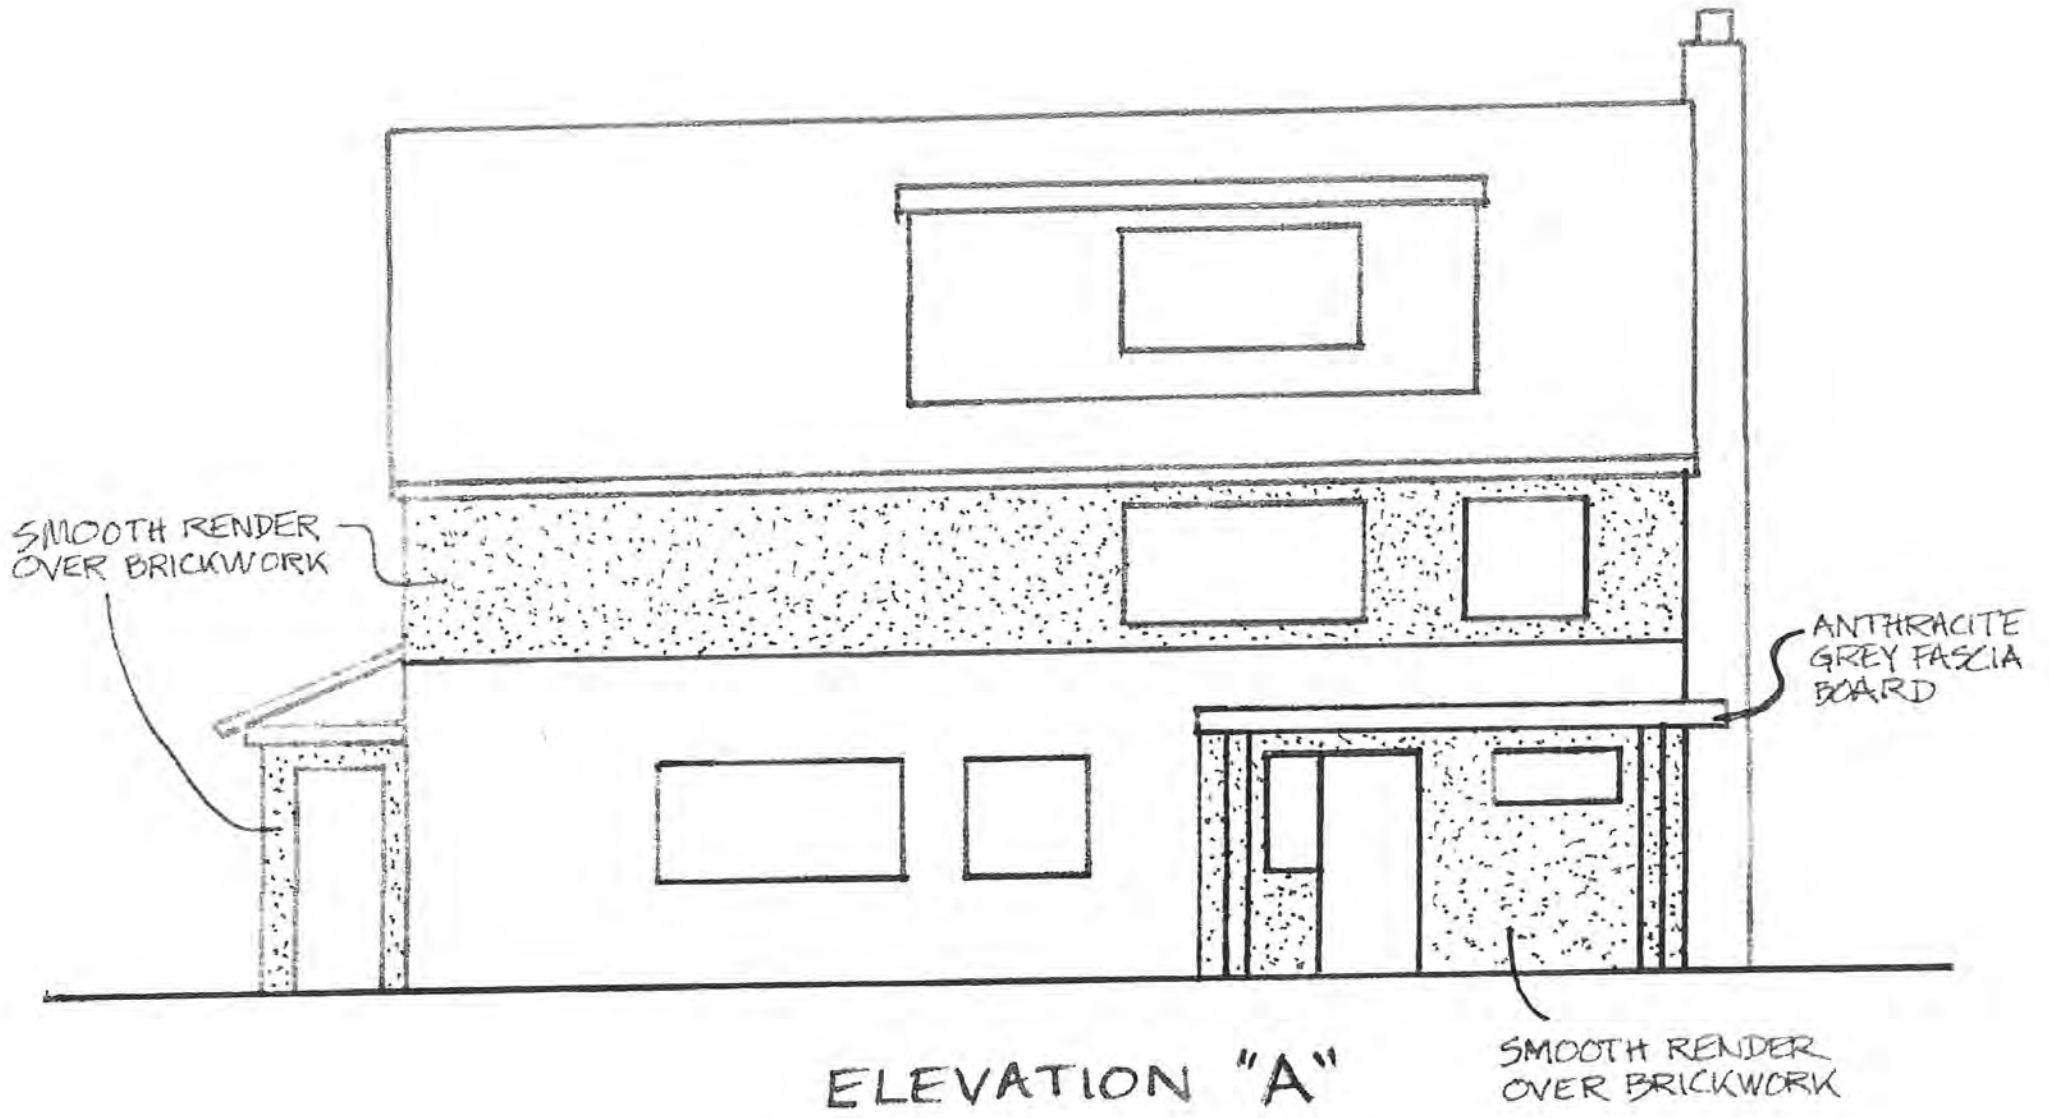


SCALE BAR 1:100
 0 1 2 3 4m


6A WHITETHORN LANE SG6 2DN
 PROPOSED
 ELEVATIONS "A" & "C"

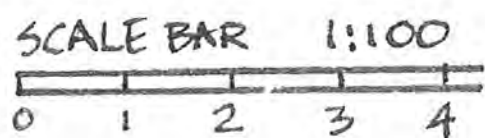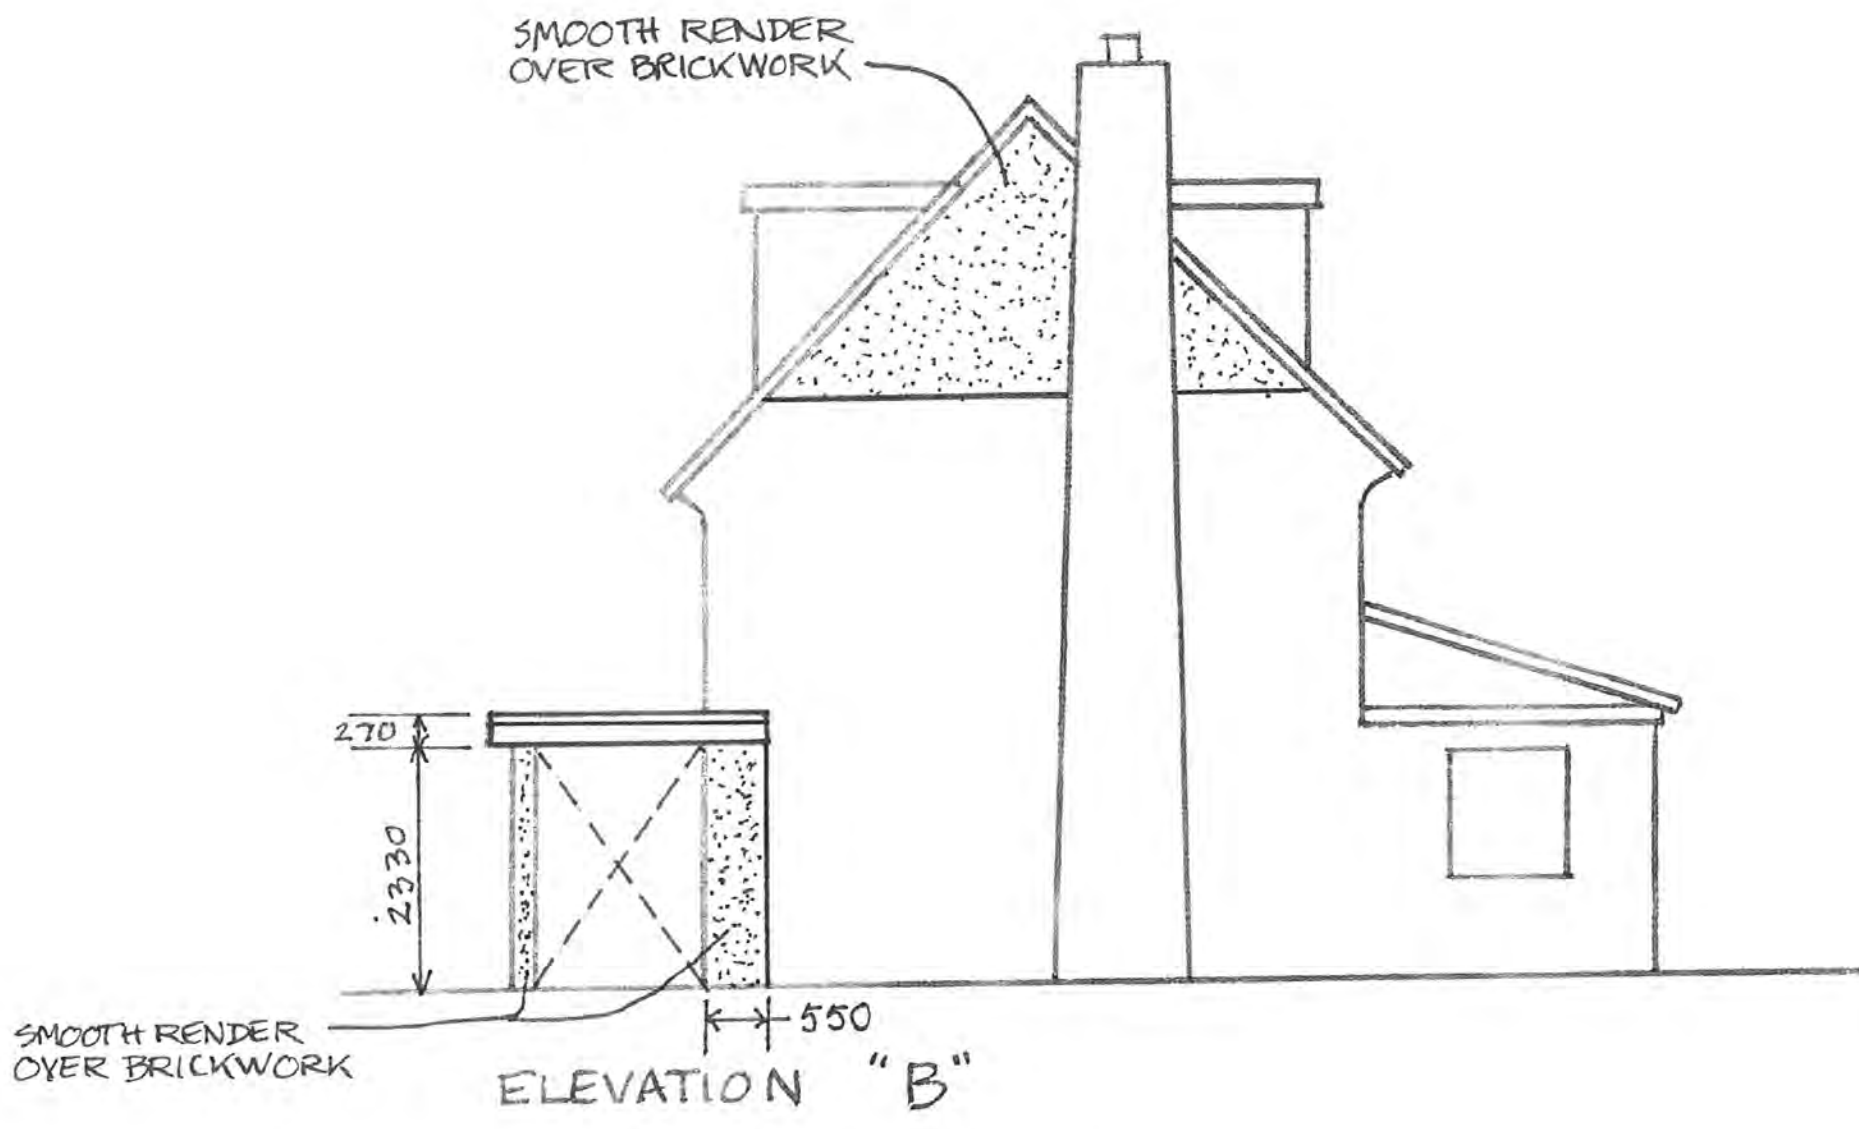



6A WHITETHORN LANE SQ6 2DN
 PROPOSED
 ELEVATIONS "B" & "D"

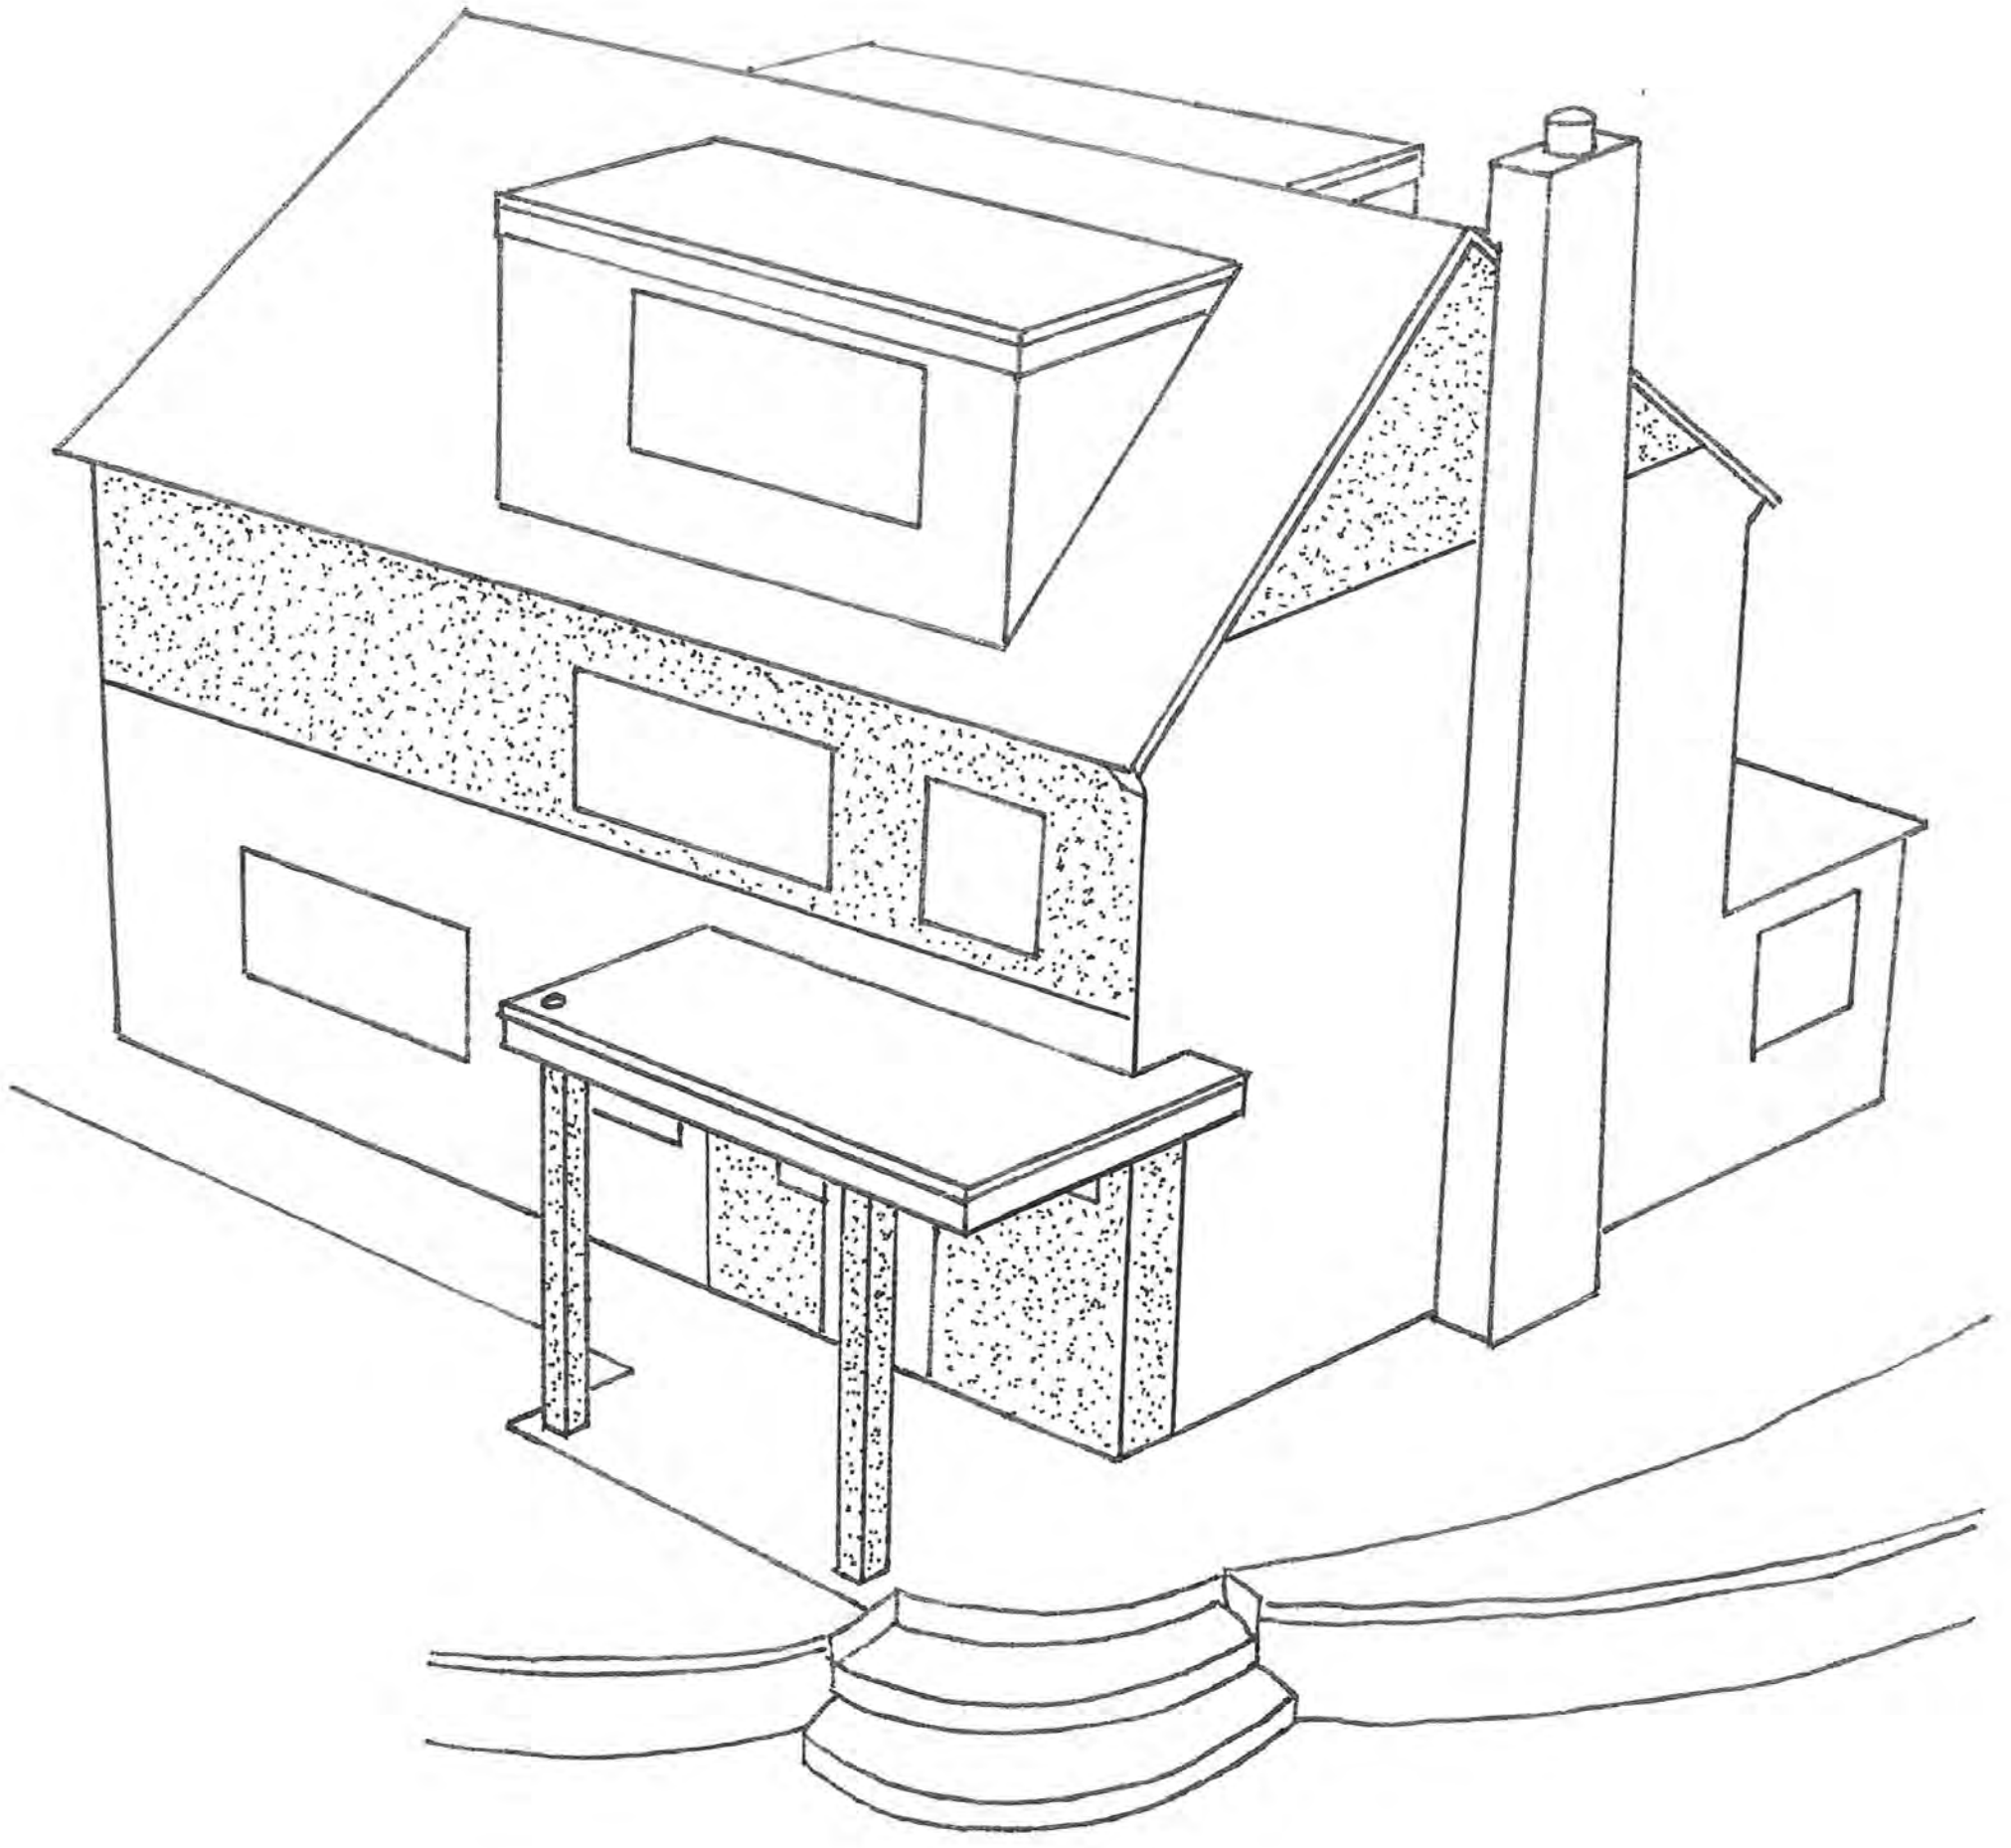


6A WHITETHORN LANE, SG62DN
PROPOSED

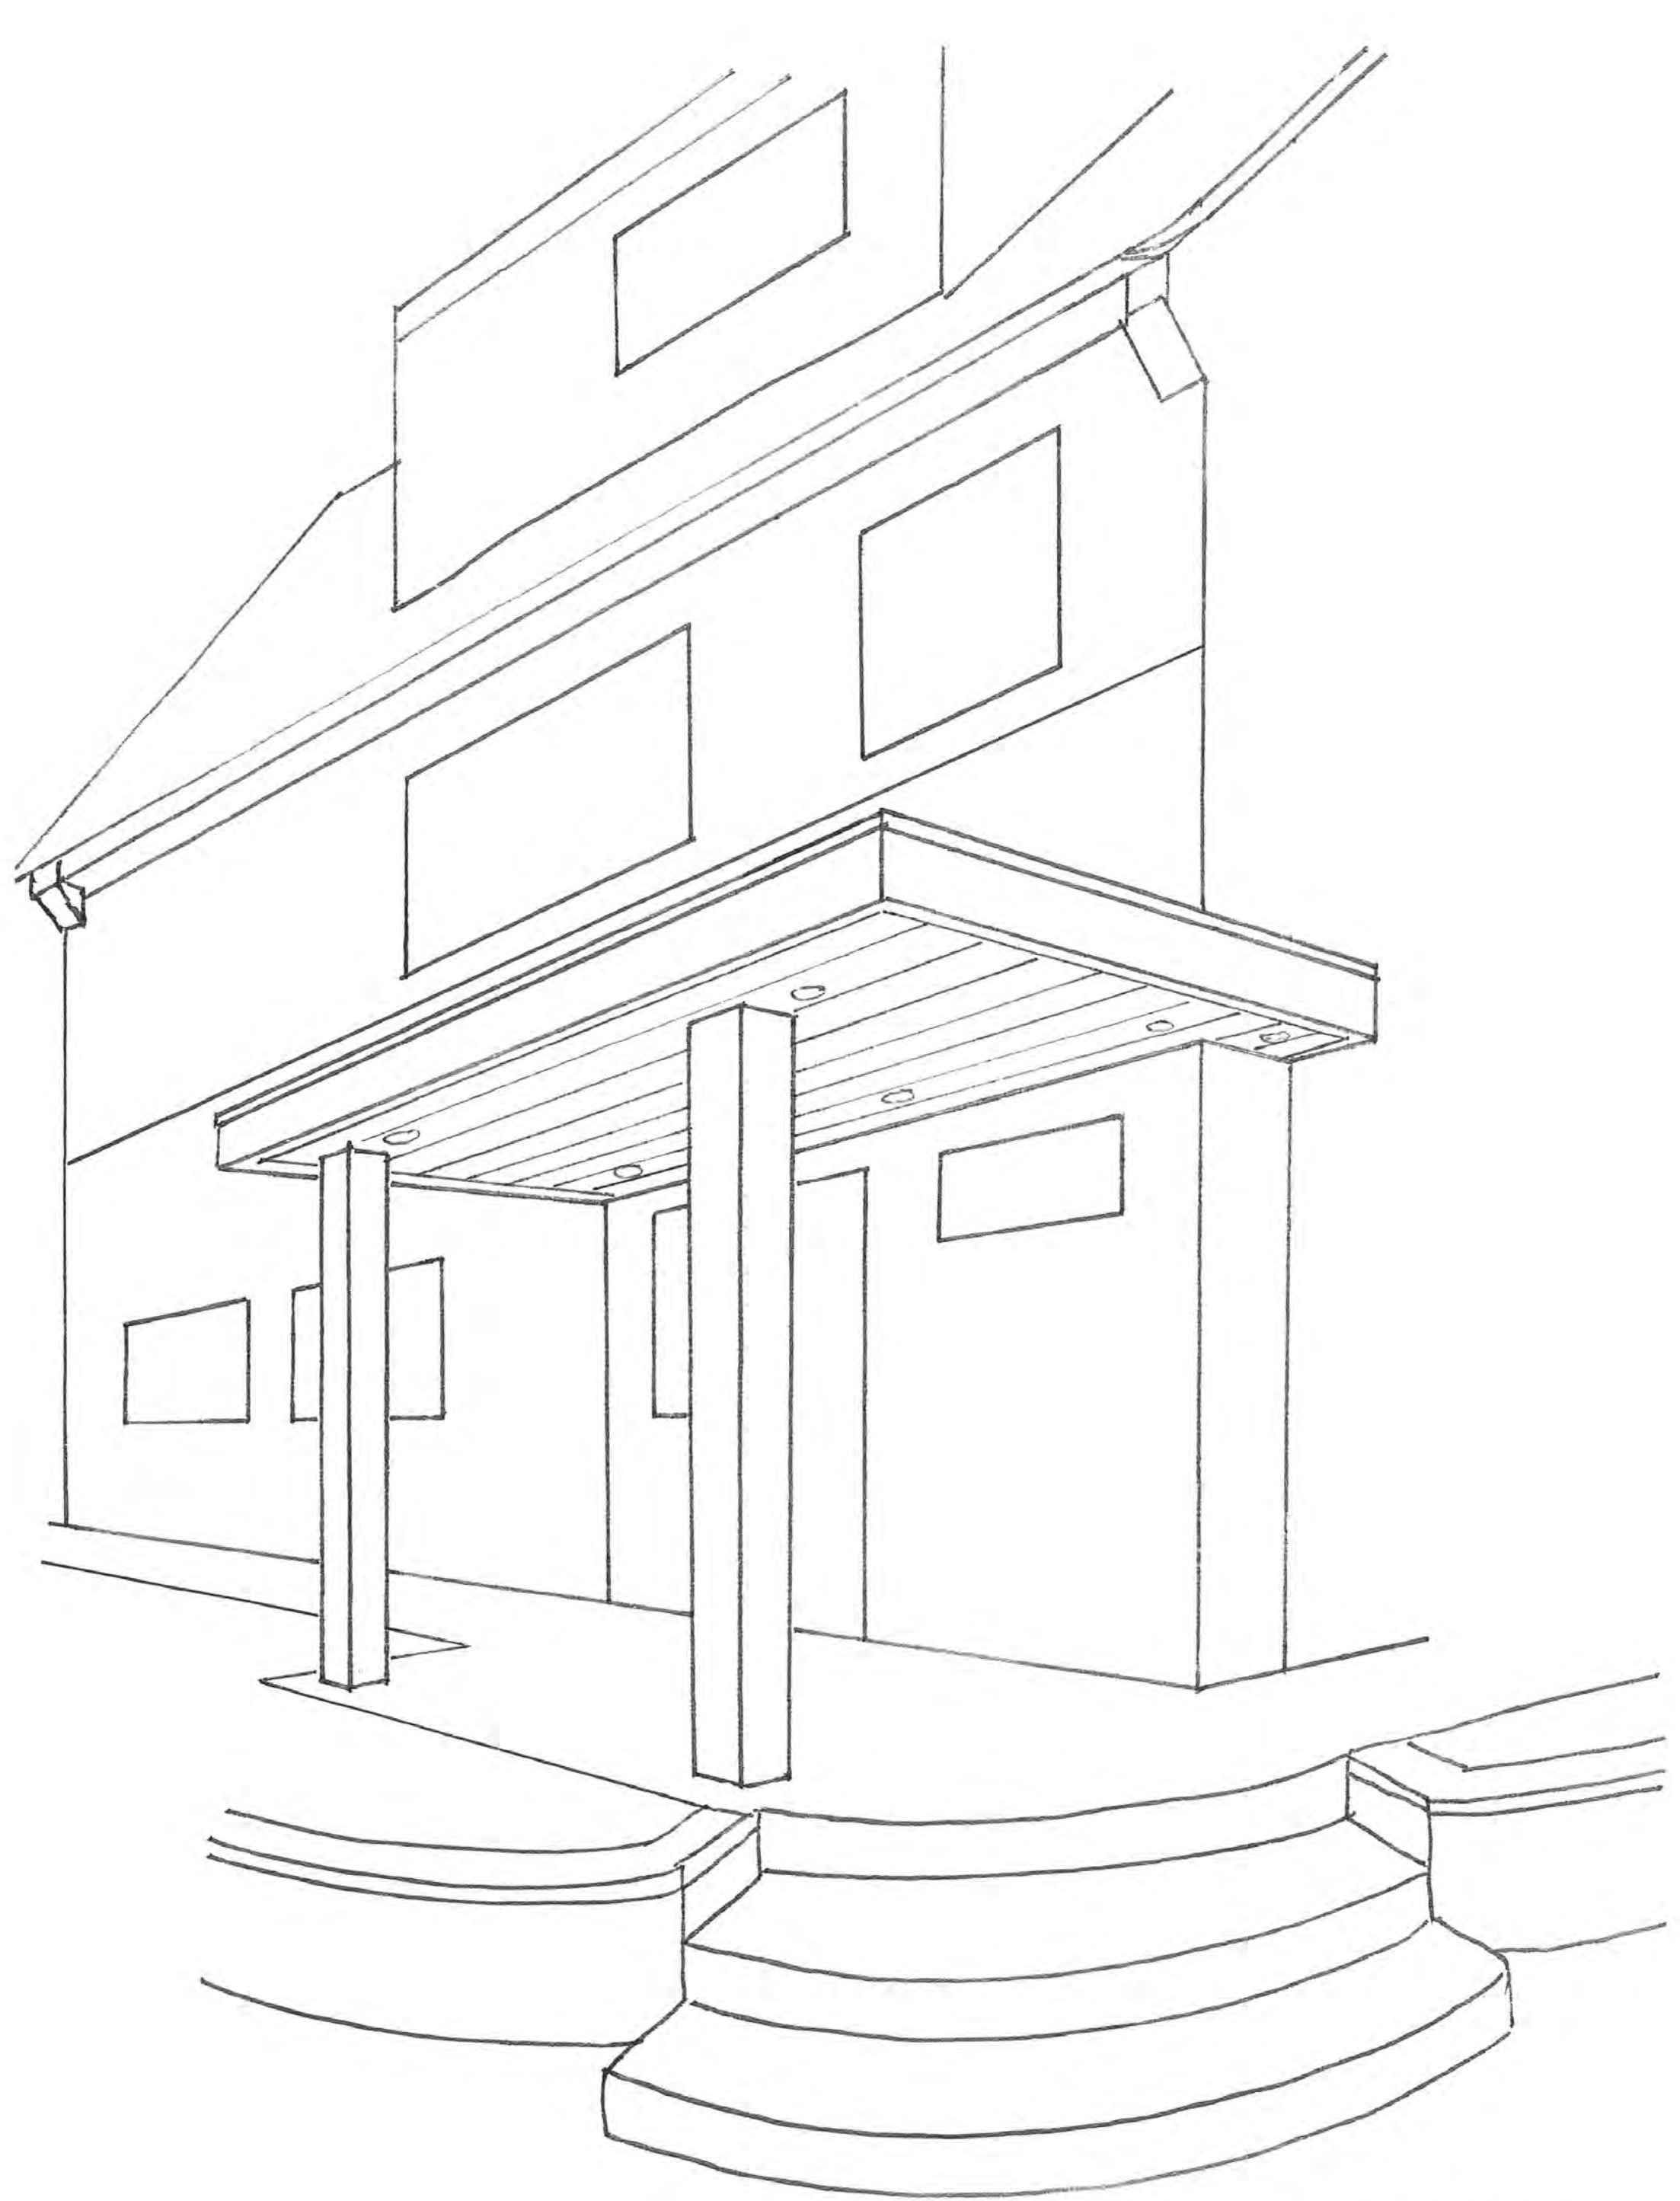


6A WHITETHORN LANE, SG6 2DN
PROPOSED

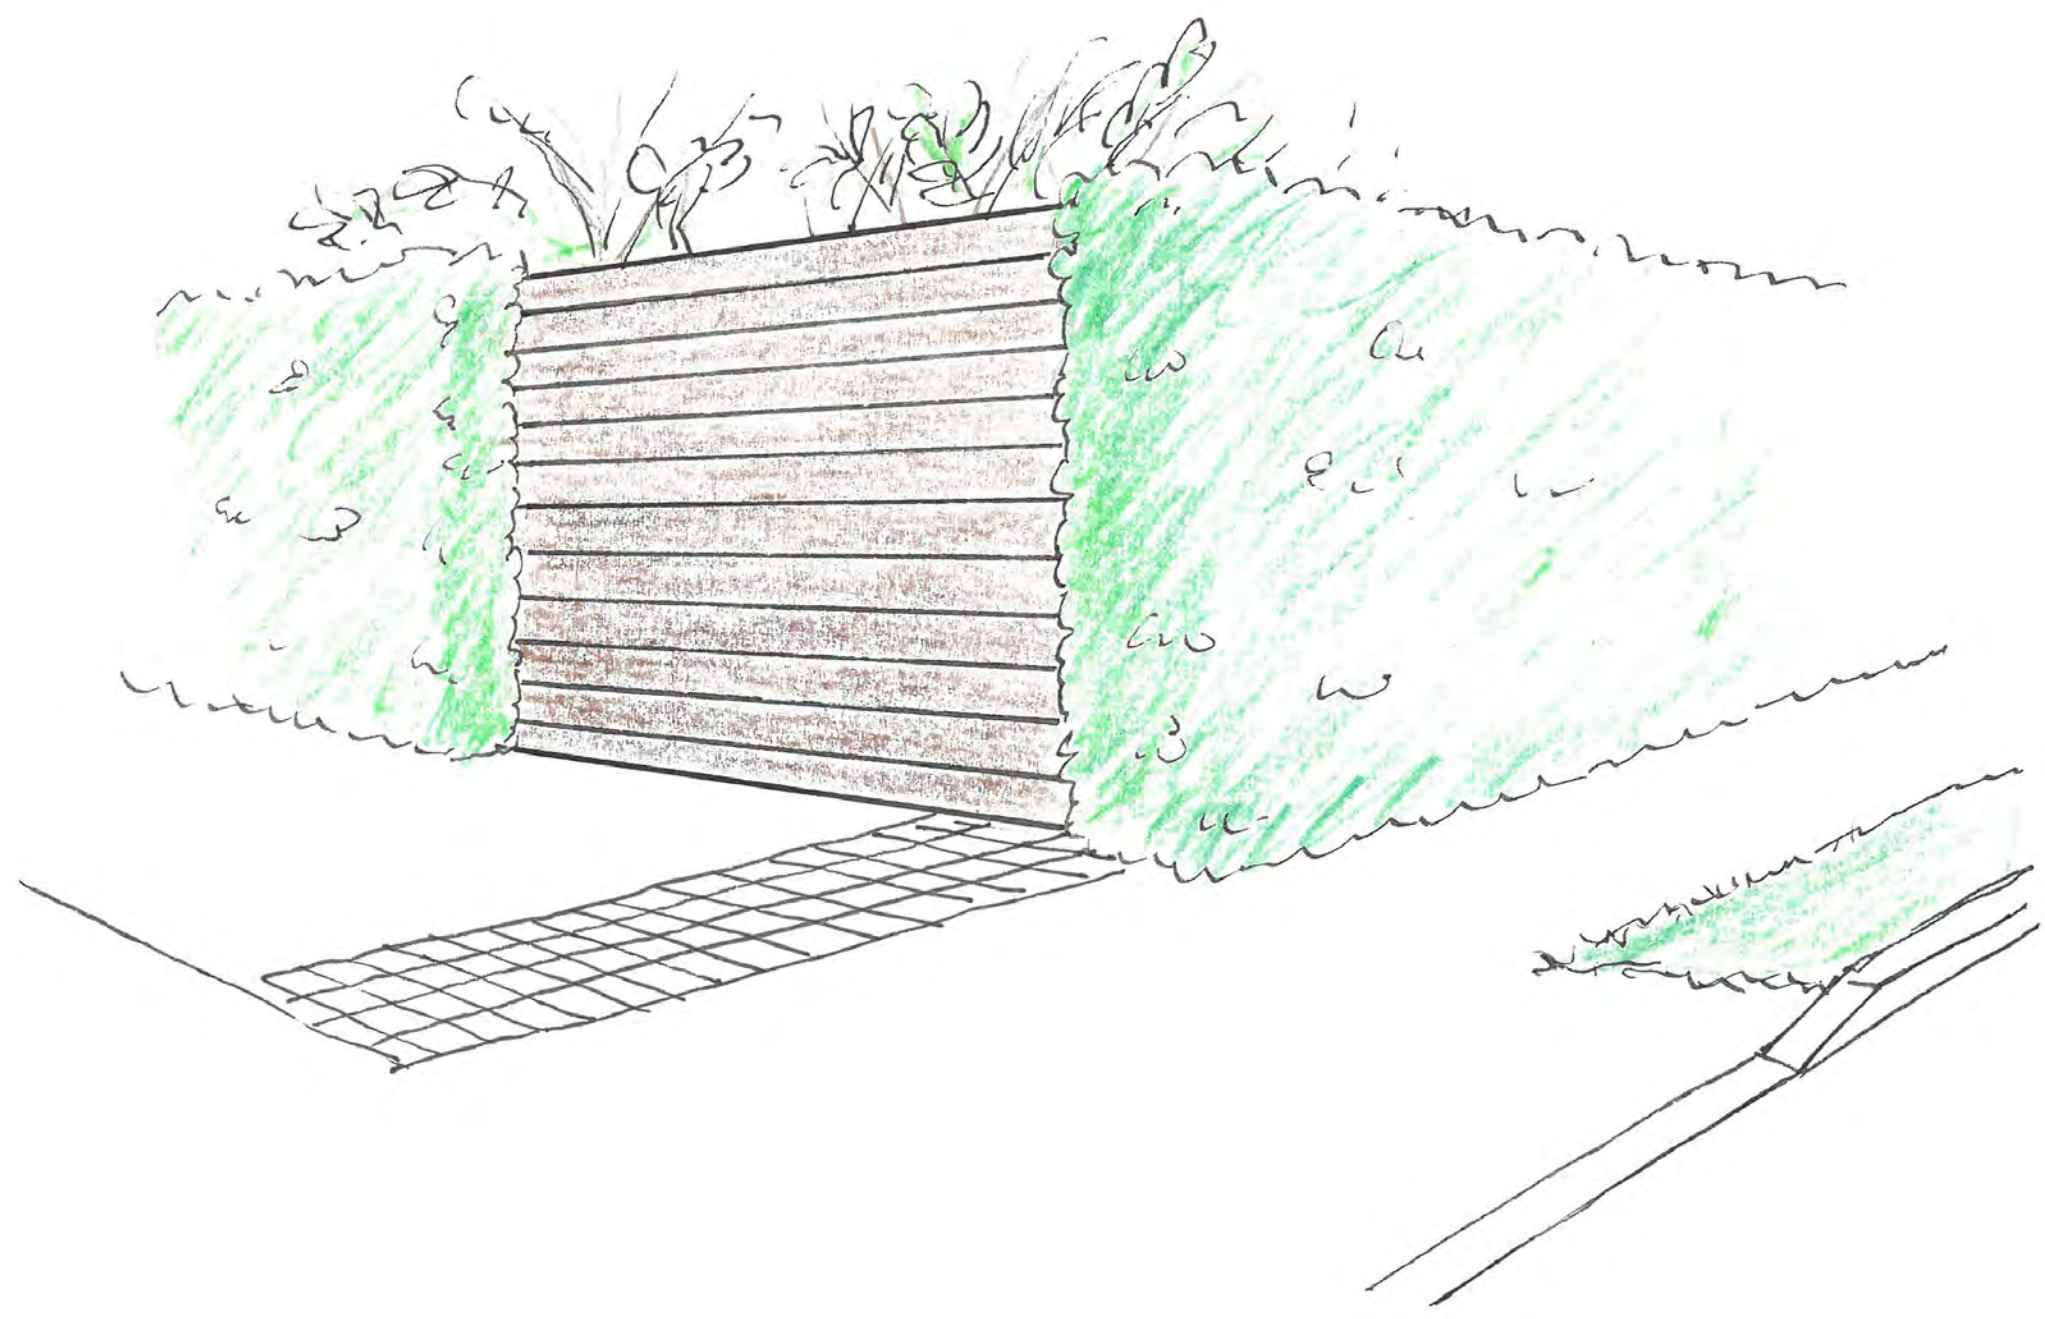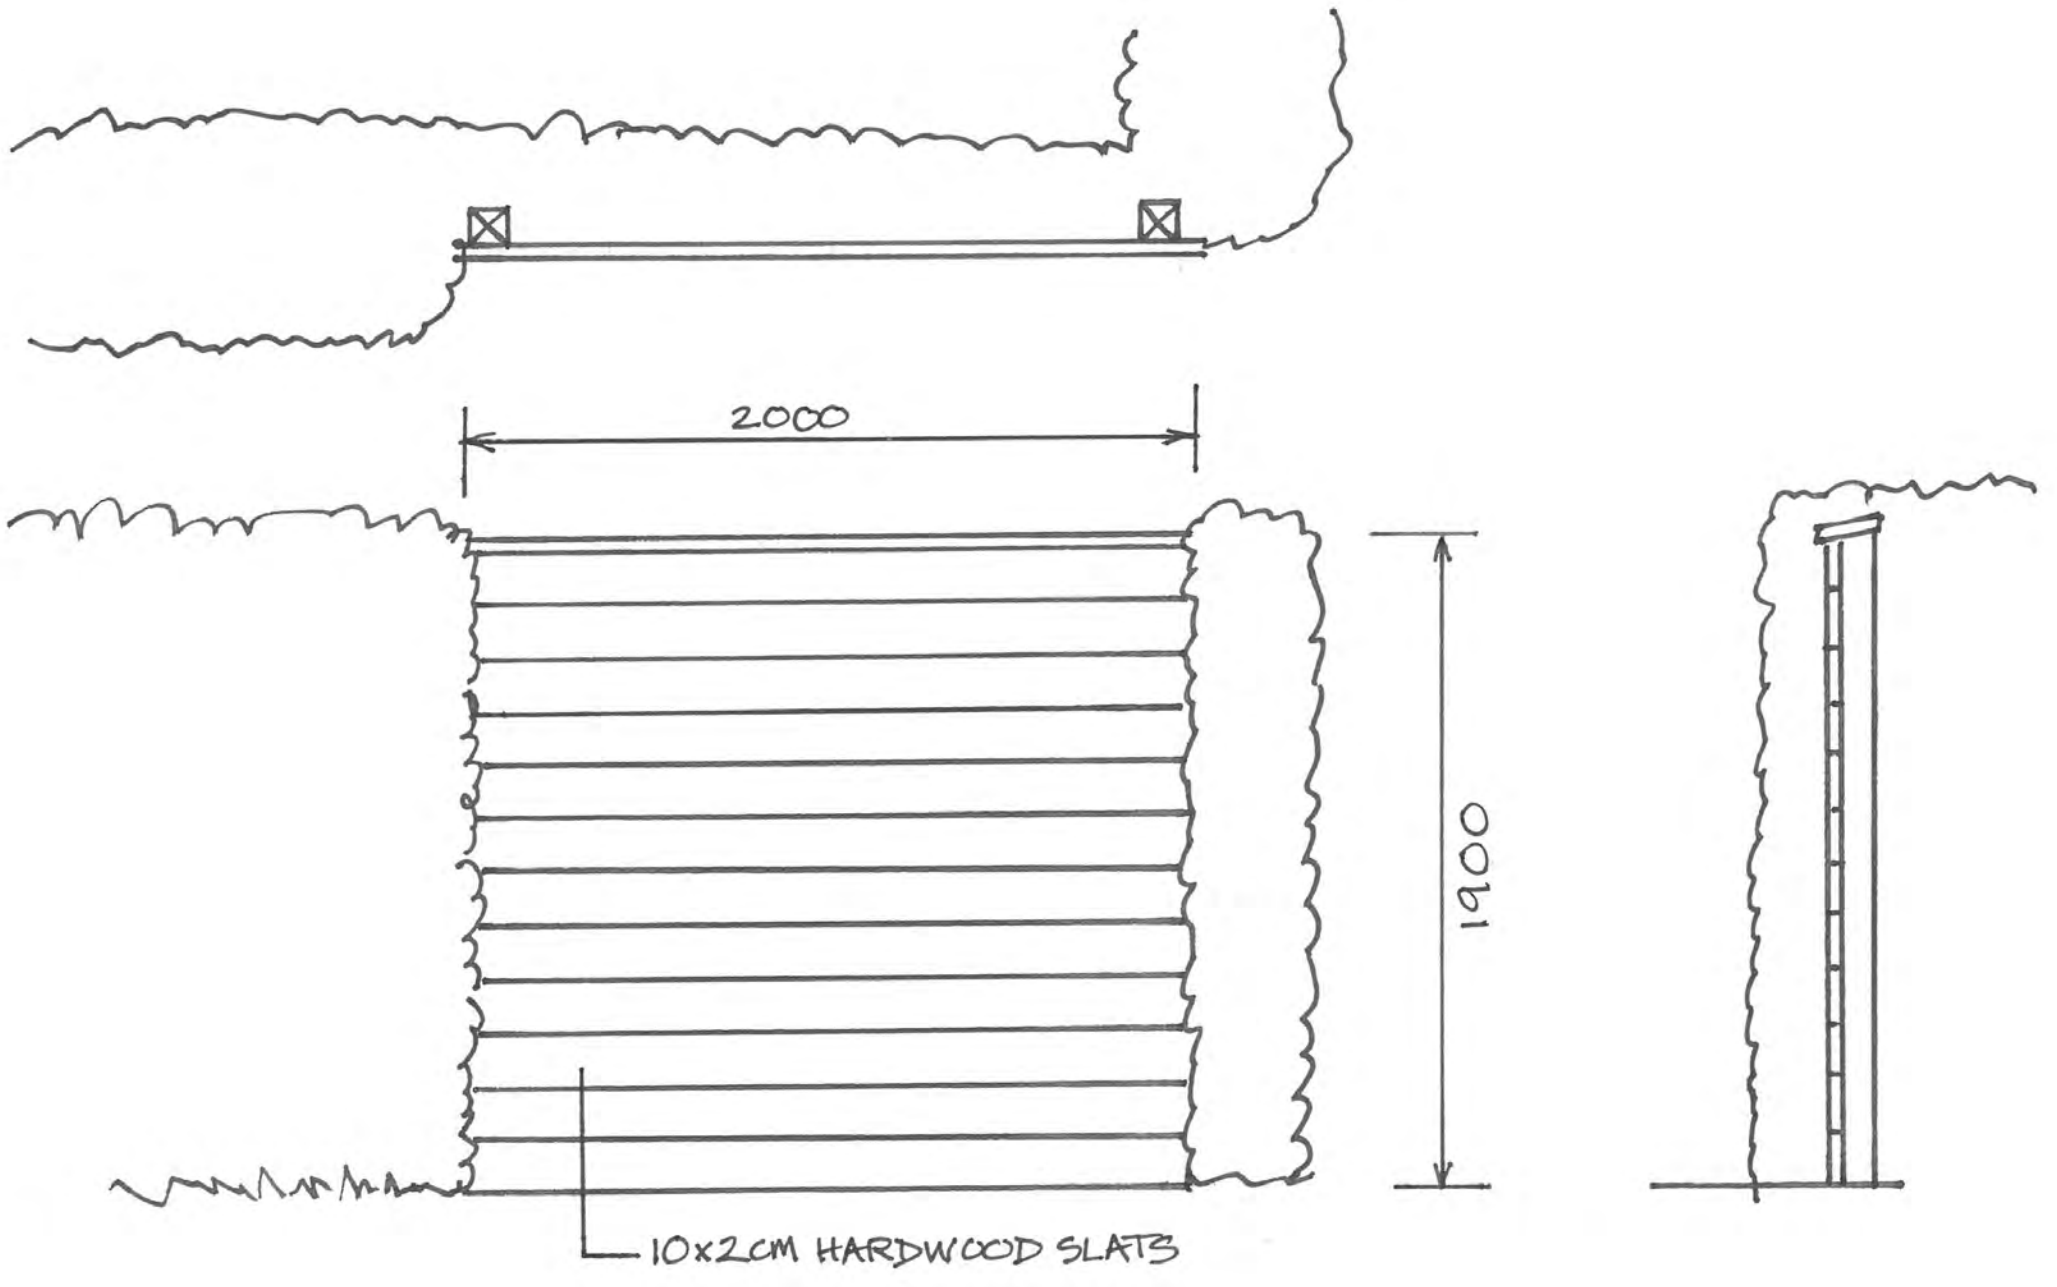

6A WHITETHORN LANE, SG6 2DN

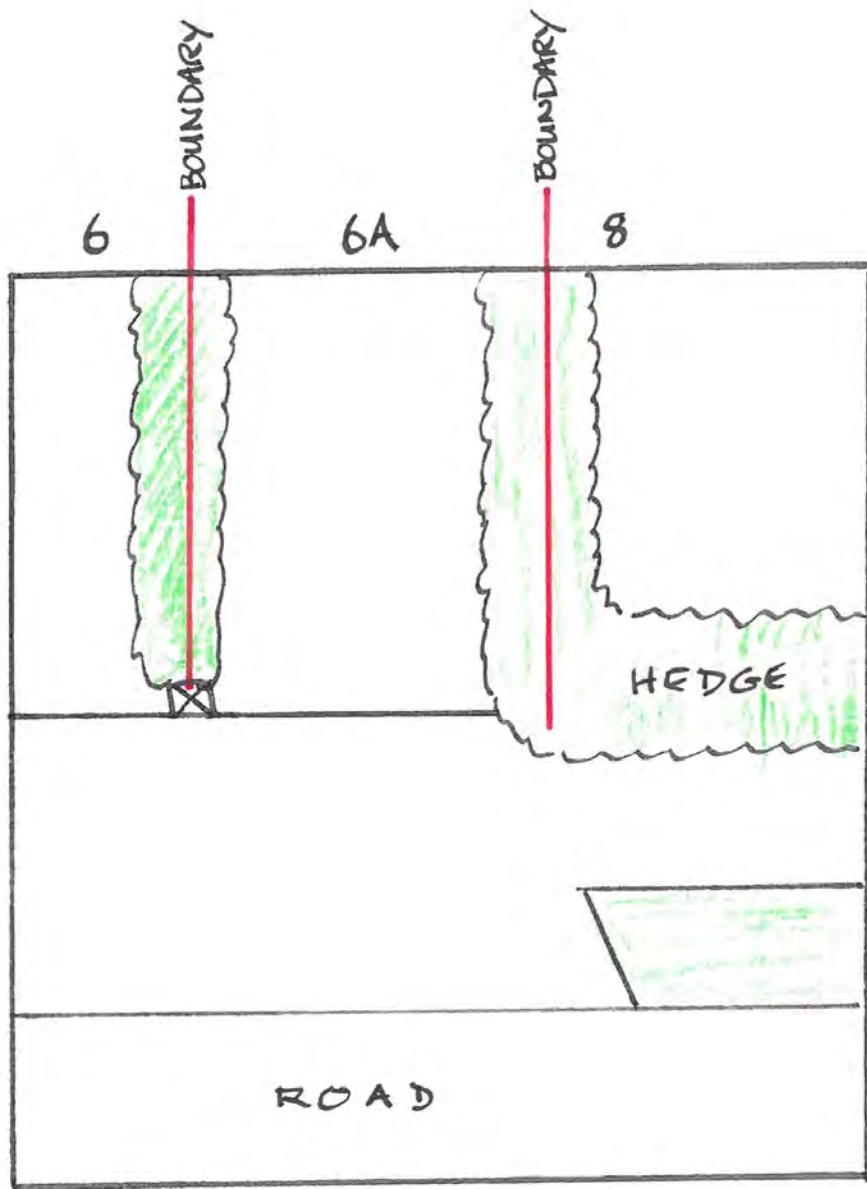

EXISTING

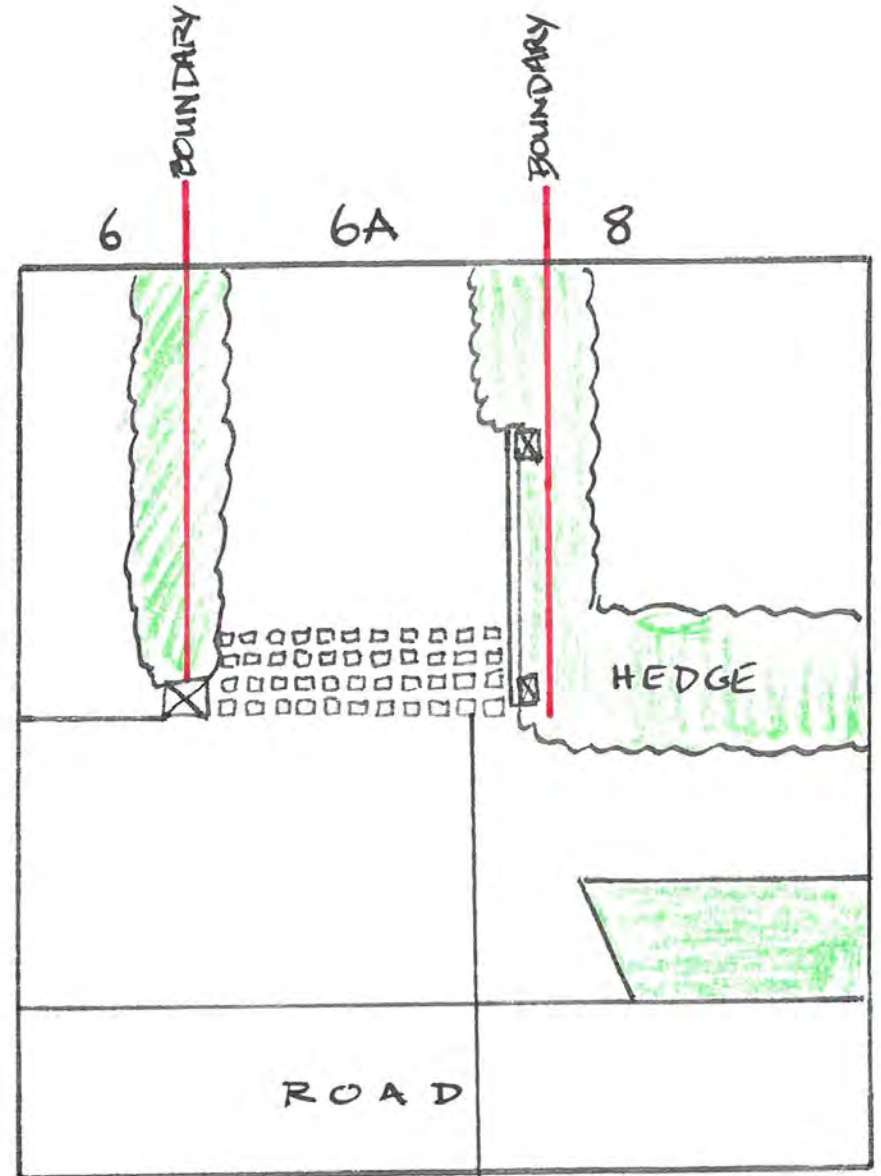

PROPOSED

4" GREY STONE SETTS

6A WHITETHORN LANE, SG6 2DN