
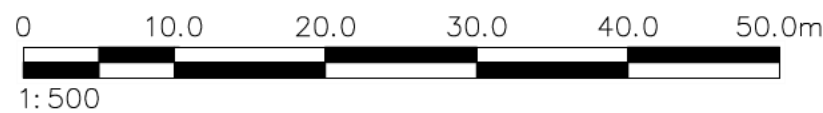


SITE LOCATION PLAN (1:1250)

SITE BLOCK PLAN (1:500)

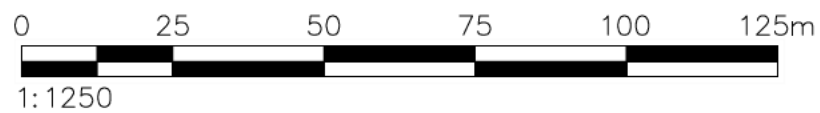

NOTES AND REVISIONS

No dimensions are to be scaled from this drawing. All stated dimensions must be verified on site. This drawing must be read together with the specification/Bill of Quantities and related drawings.

This drawing is for the purpose of obtaining Planning & Building Regulations Approval only. Should the contractor use them to build from then they assume full responsibility for the design.

REV	DESCRIPTION	DRWN	CHKD	DATE

Client
12 Highfield
Letchworth Garden City
Herts, SG6 3QD


Drawing Title
Location and Block Plans

Existing

Project
Demolition of Existing Outbuildings
And The Construction Of A New
Summerhouse

Scale	Date	Drawn	Checked
	Sept 2024	ipl	

Project No	Drawing No	Revision
LD739	E01	

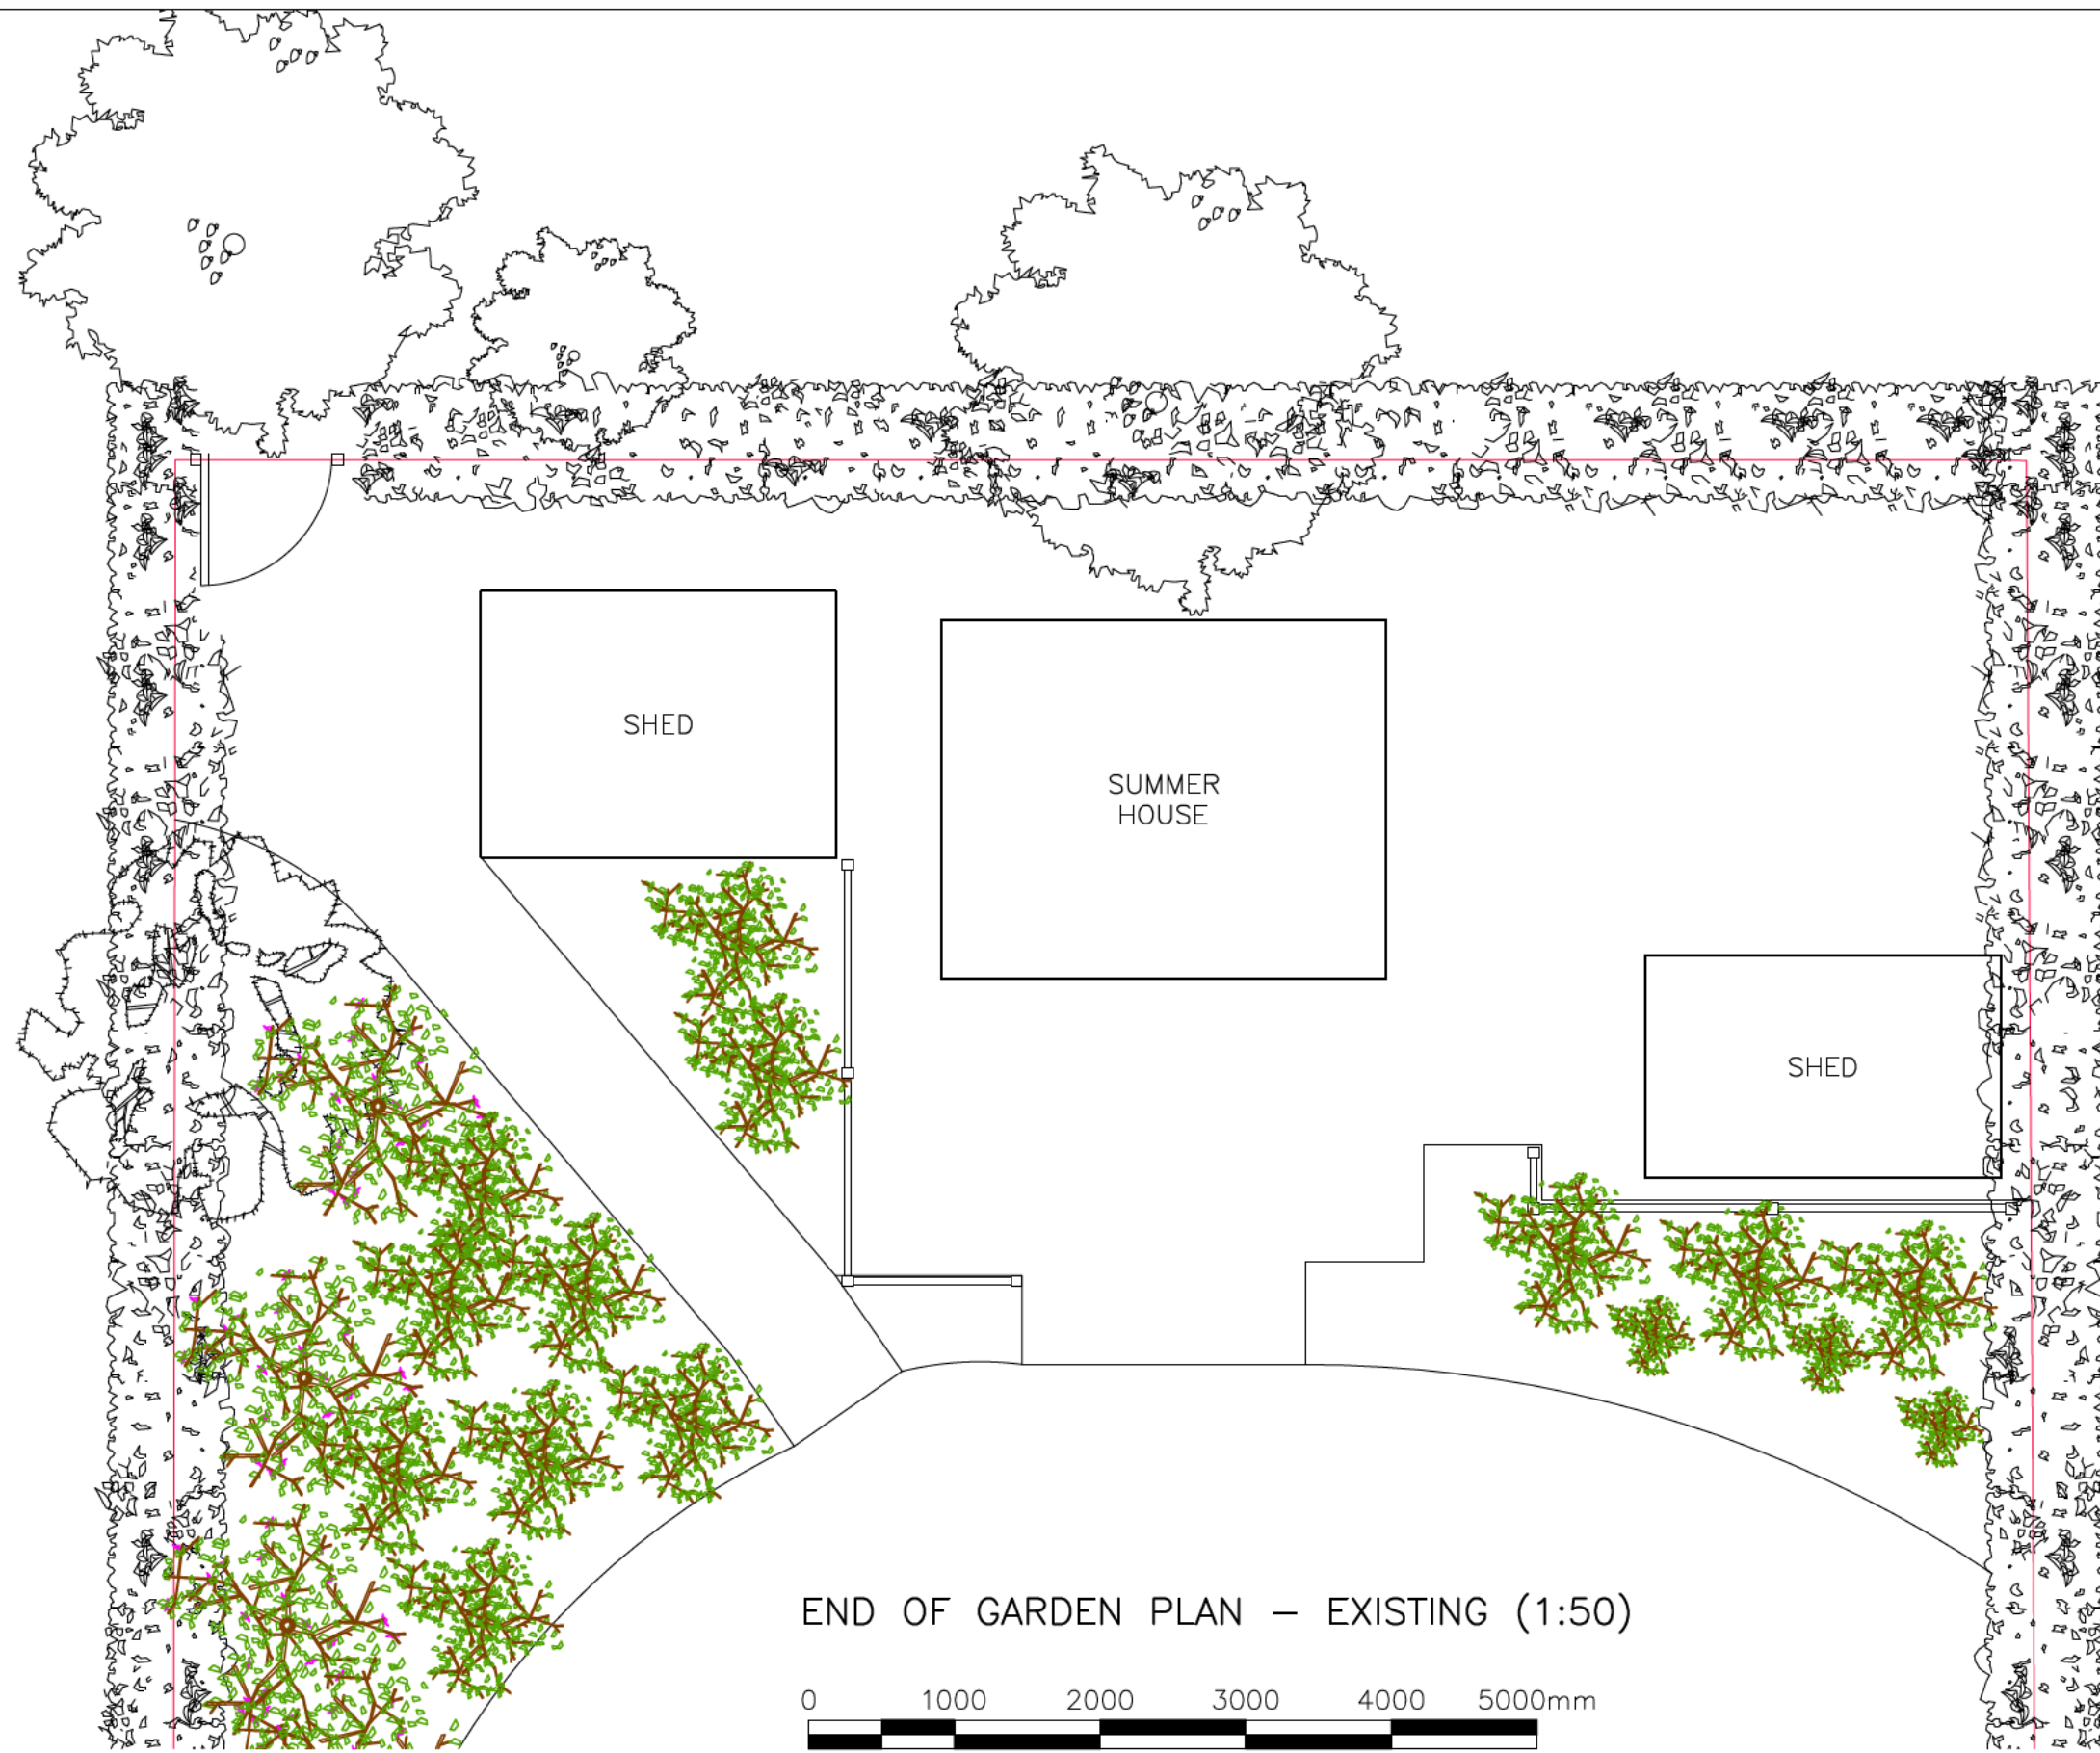

END OF GARDEN PLAN – EXISTING (1:50)

0 1000 2000 3000 4000 5000mm

1:50

NOTES AND REVISIONS

No dimensions are to be scaled from this drawing. All stated dimensions must be verified on site. This drawing must be read together with the specification/Bill of Quantities and related drawings.


This drawing is for the purpose of obtaining Planning & Building Regulations Approval only. Should the contractor use them to build from then they assume full responsibility for the design.

REV	DESCRIPTION	DRWN	CHKD	DATE


Client
12 Highfield
Letchworth Garden City
Herts, SG6 3QD

Project
Demolition of Existing Outbuildings
And The Construction Of A New
Summerhouse

Drawing Title End Of Garden Plan			
Existing			
Scale	Date Sept 2024	Drawn ipl	Checked
Project No LD739	Drawing No E02	Revision	

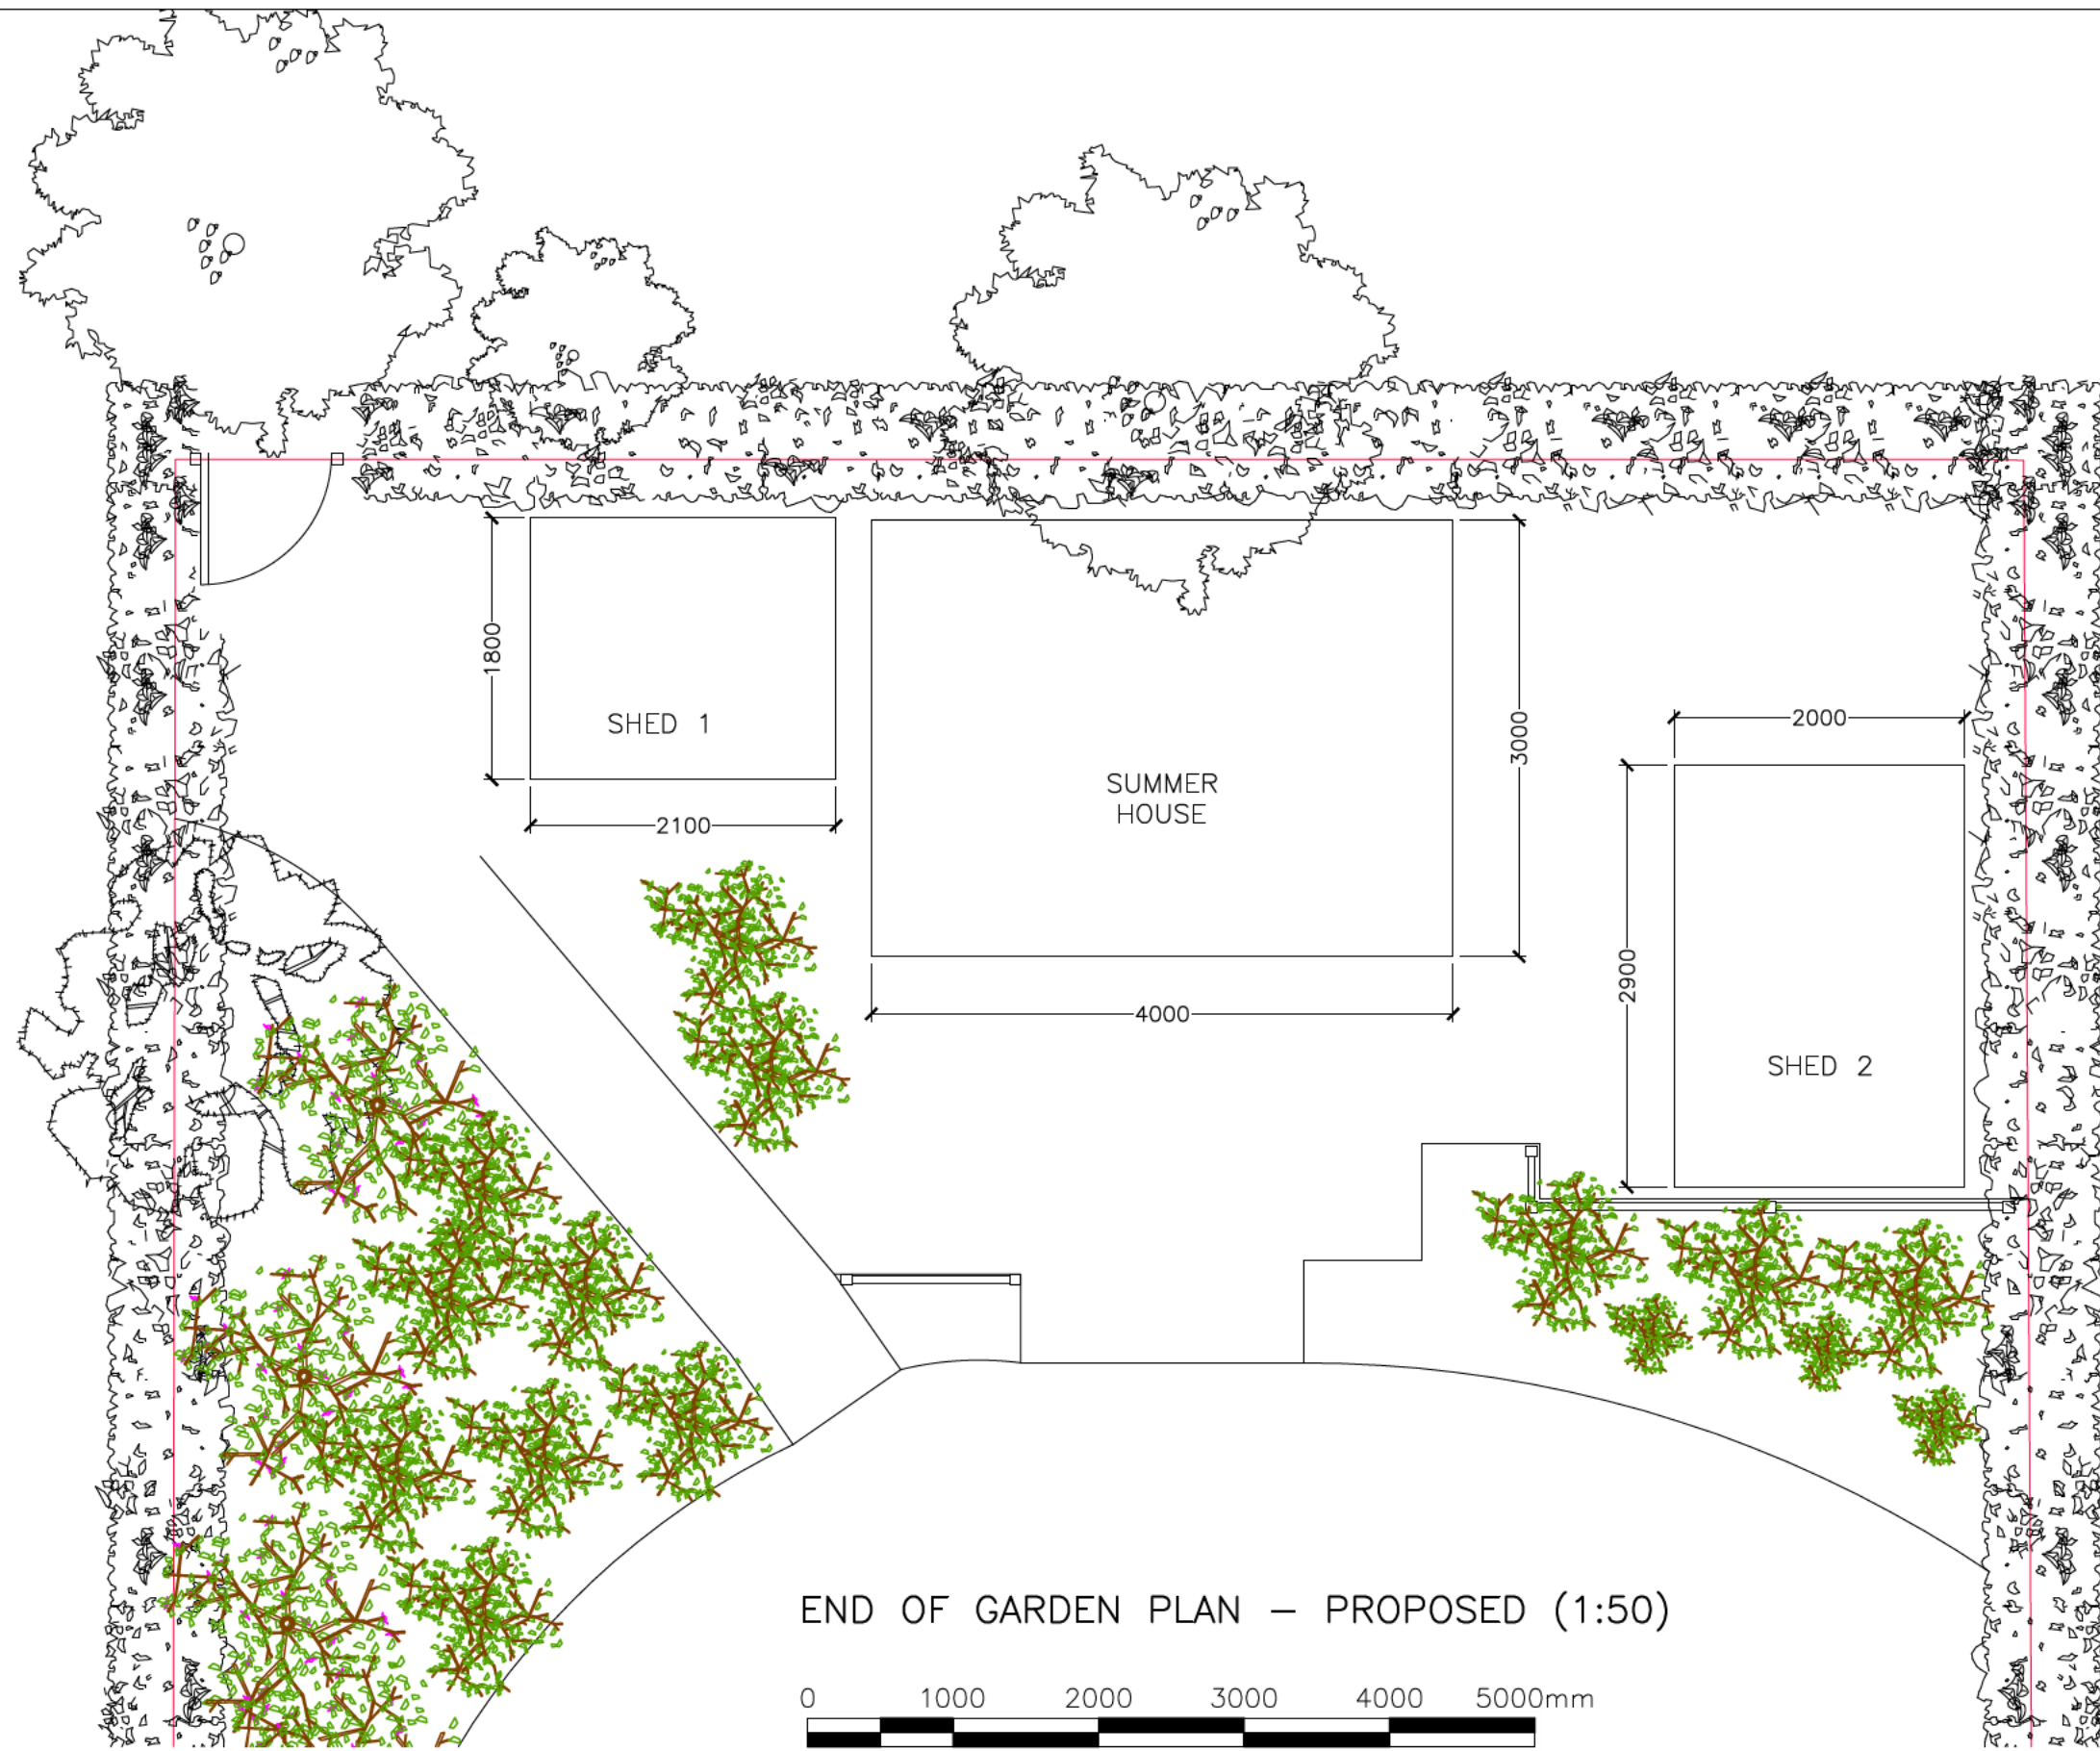

END OF GARDEN PLAN – PROPOSED (1:50)

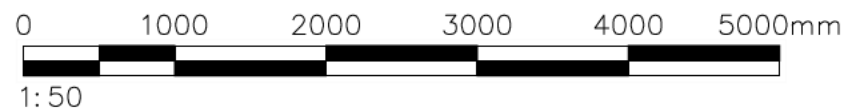

NOTES AND REVISIONS

No dimensions are to be scaled from this drawing. All stated dimensions must be verified on site. This drawing must be read together with the specification/Bill of Quantities and related drawings.

This drawing is for the purpose of obtaining Planning & Building Regulations Approval only. Should the contractor use them to build from then they assume full responsibility for the design.

REV	DESCRIPTION	DRWN	CHKD	DATE


Client
12 Highfield
Letchworth Garden City
Herts, SG6 3QD

Project
Demolition of Existing Outbuildings
And The Construction Of A New
Summerhouse


Drawing Title
End Of Garden Plan

Proposed


Scale	Date Sept 2024	Drawn ipl	Checked
Project No LD739	Drawing No P01	Revision	

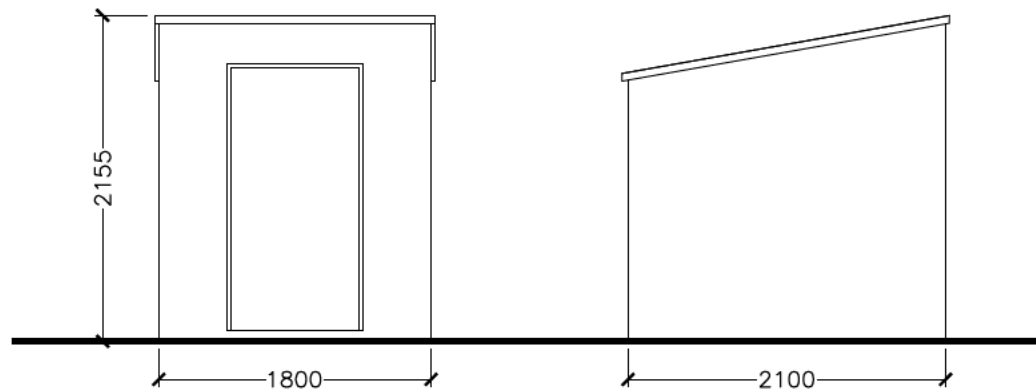

SHED 1 TIMBER SHIPLAP WITH FELT FLAT ROOF

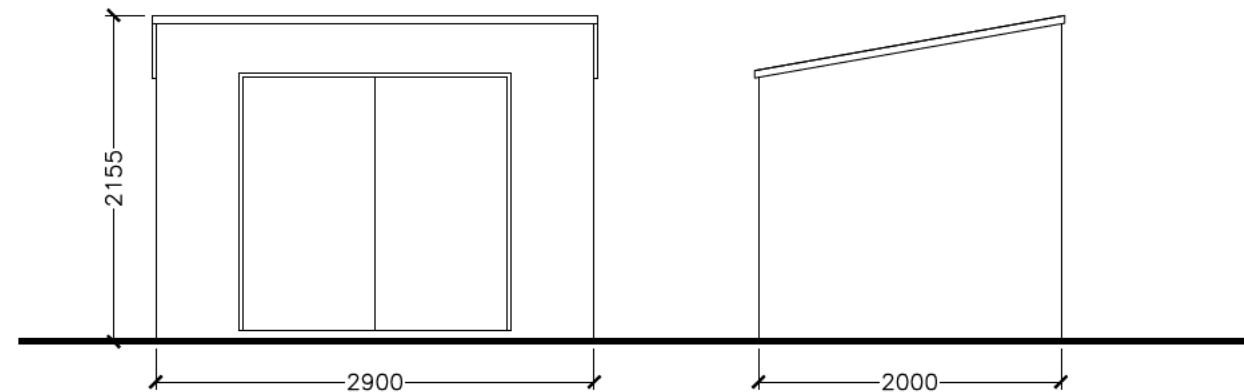


SHED 2 TIMBER SHIPLAP WITH FELT FLAT ROOF

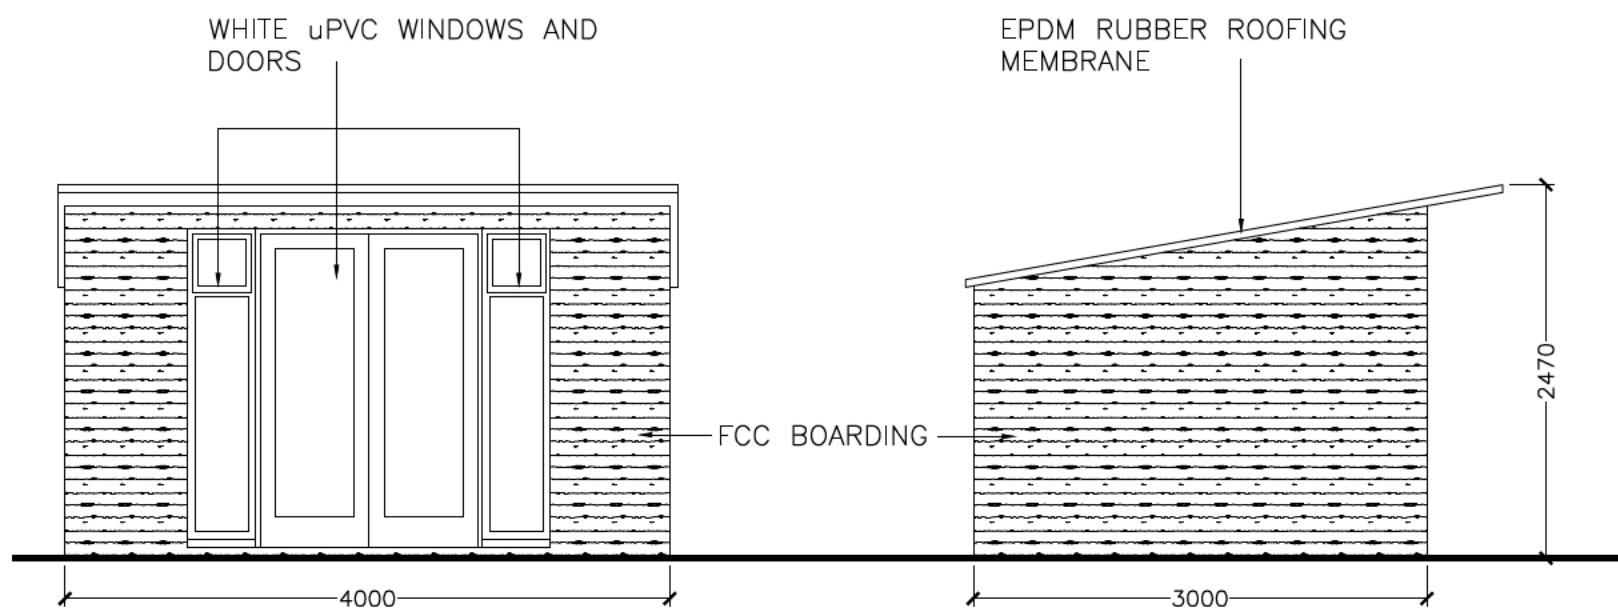

SUMMER HOUSE



CLADCO 3.66m FIBRE CEMENT PALE BLUE CLADDING BOARDS WILL GIVE YOUR HOME A HASSLE-FREE, WEATHER-RESISTANT WOODGRAIN AESTHETIC. UNLIKE TIMBER CLADDING, EACH FIBRE CEMENT BOARD IS ROT, MOULD AND PEST RESISTANT.

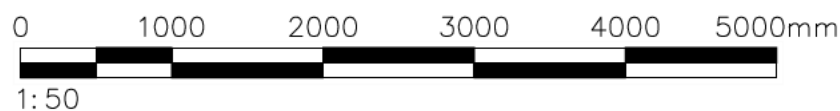

NOTES AND REVISIONS

No dimensions are to be scaled from this drawing. All stated dimensions must be verified on site. This drawing must be read together with the specification/Bill of Quantities and related drawings.

This drawing is for the purpose of obtaining Planning & Building Regulations Approval only. Should the contractor use them to build from then they assume full responsibility for the design.

REV	DESCRIPTION	DRWN	CHKD	DATE

Client
**12 Highfield
 Letchworth Garden City
 Herts, SG6 3QD**

Project
**Demolition of Existing Outbuildings
 And The Construction Of A New
 Summerhouse**

Drawing Title
Garden Building Details

Proposed

Scale	Date Sept 2024	Drawn ipl	Checked
Project No LD739	Drawing No P02	Revision	



IMAGES

NOTES AND REVISIONS

No dimensions are to be scaled from this drawing. All stated dimensions must be verified on site. This drawing must be read together with the specification/Bill of Quantities and related drawings.

This drawing is for the purpose of obtaining Planning & Building Regulations Approval only. Should the contractor use them to build from then they assume full responsibility for the design.

REV	DESCRIPTION	DRWN	CHKD	DATE

--	--	--	--	--

Client 12 Highfield Letchworth Garden City Herts, SG6 3QD
Project Demolition of Existing Outbuildings And The Construction Of A New Summerhouse

Drawing Title Garden Building Images			
Proposed			
Scale	Date Sept 2024	Drawn ipl	Checked
Project No LD739	Drawing No P03	Revision	