




1-50 PLAN

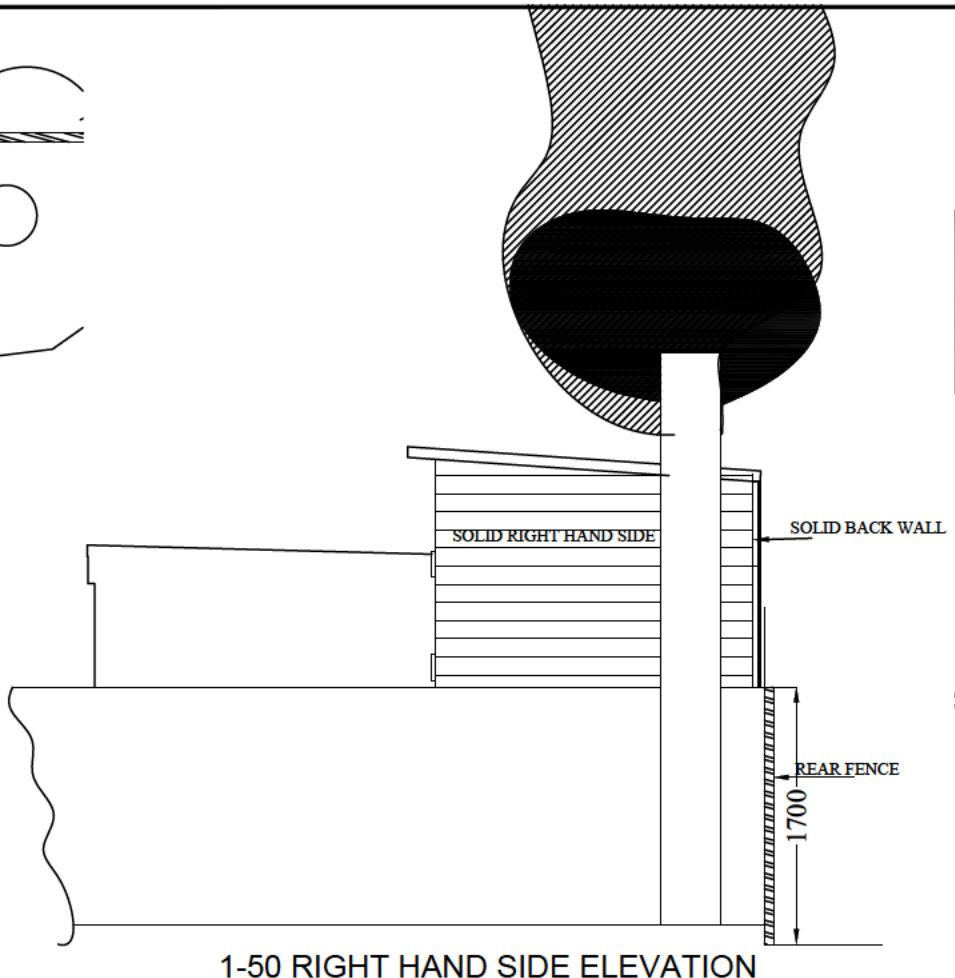


1-50 RIGHT HAND SIDE ELEVATION

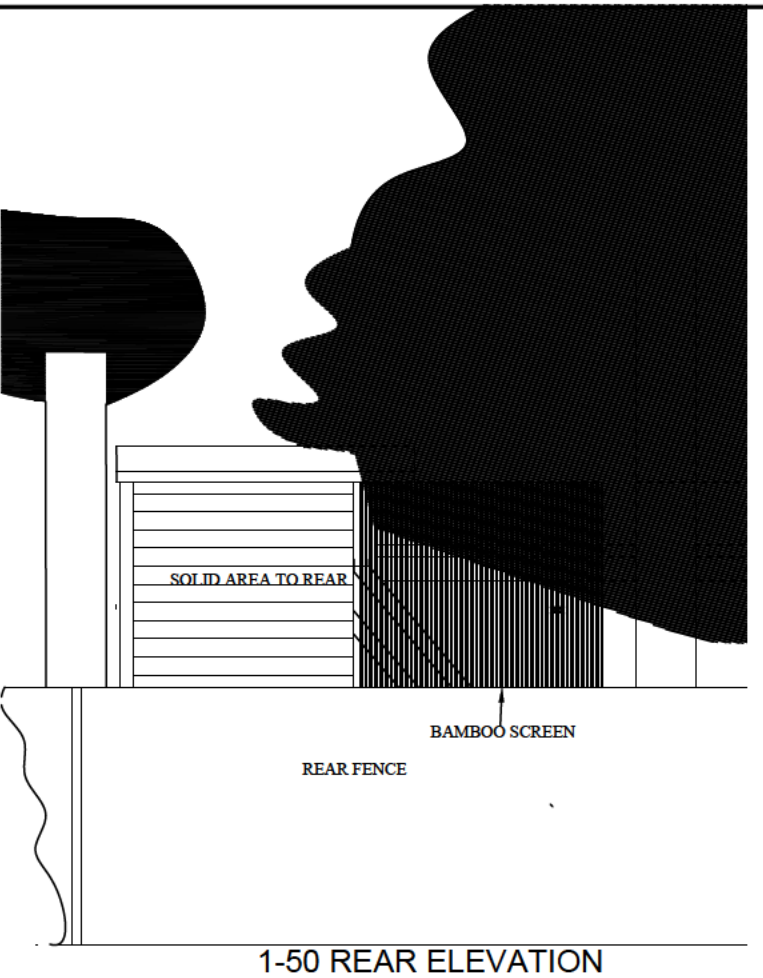


1-50 REAR ELEVATION

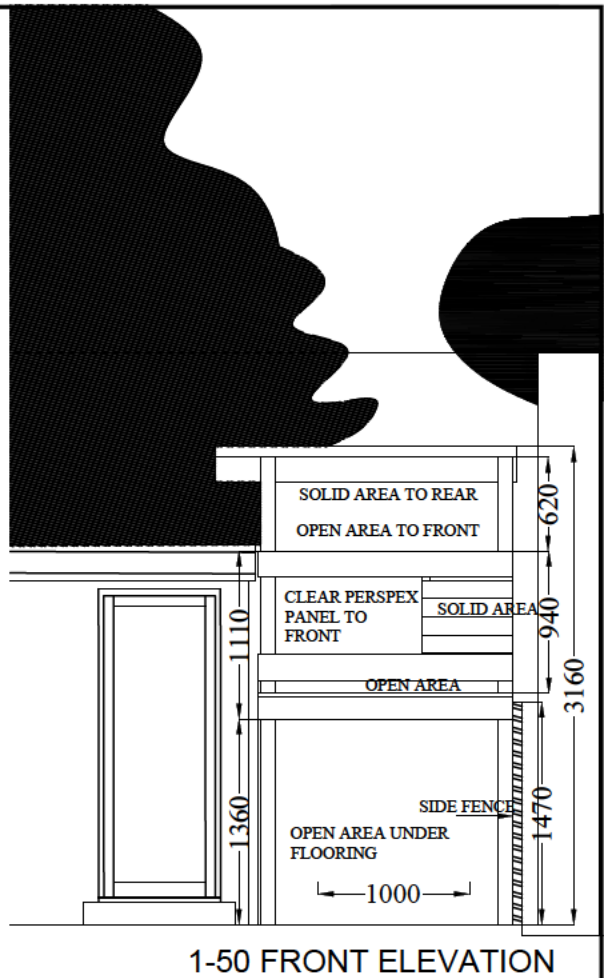


1-50 FRONT ELEVATION

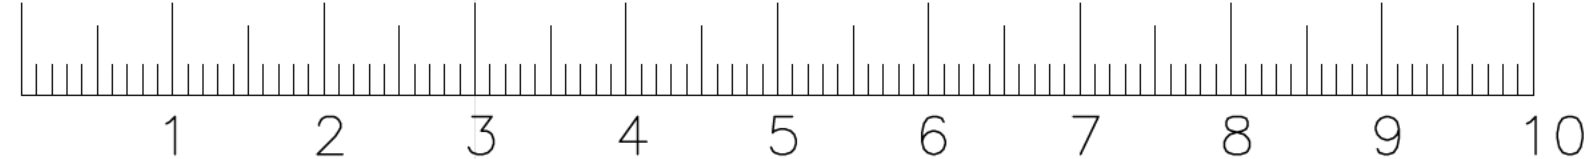


SCALE BAR 1-50 @A3

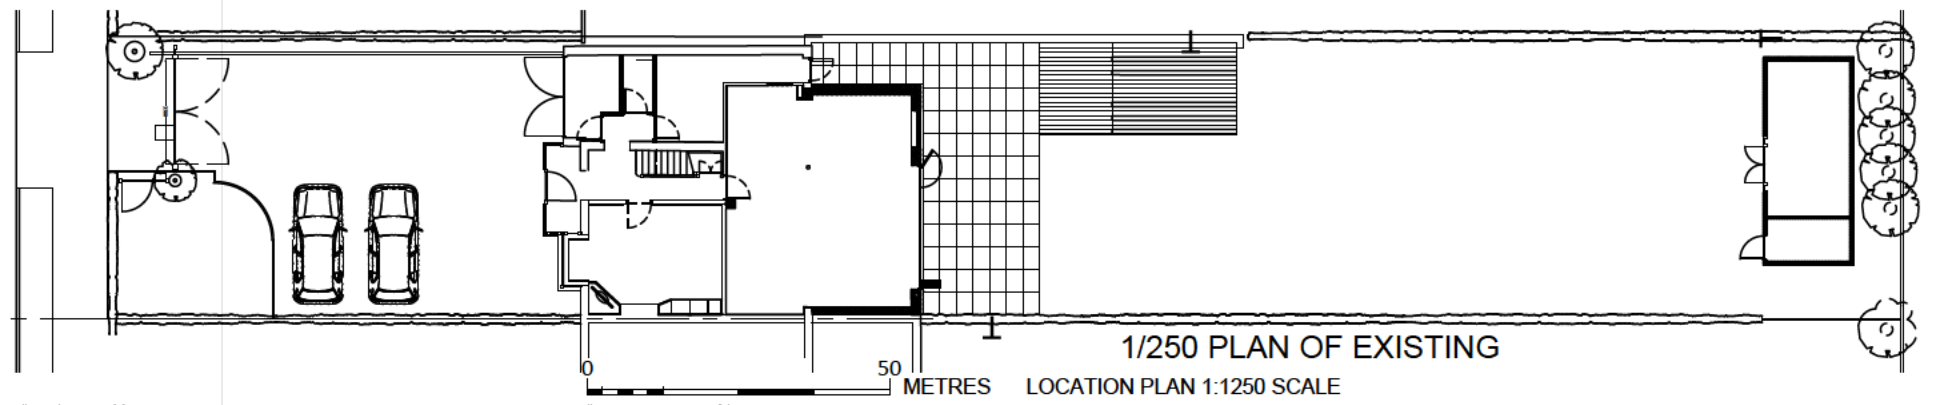

1/250 PLAN OF EXISTING

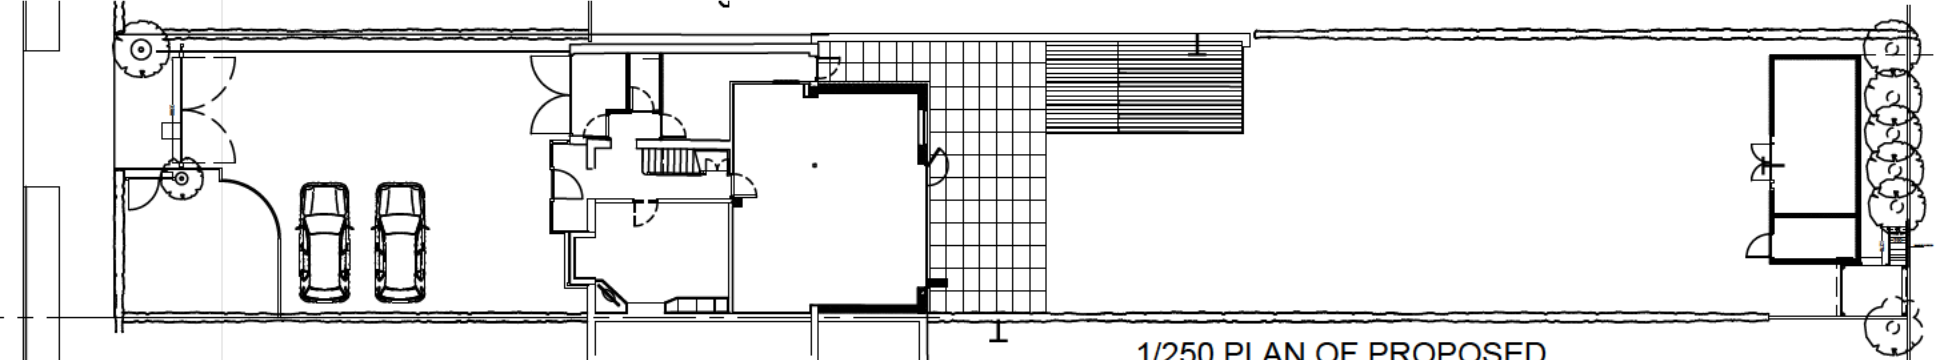

1/250 PLAN OF PROPOSED

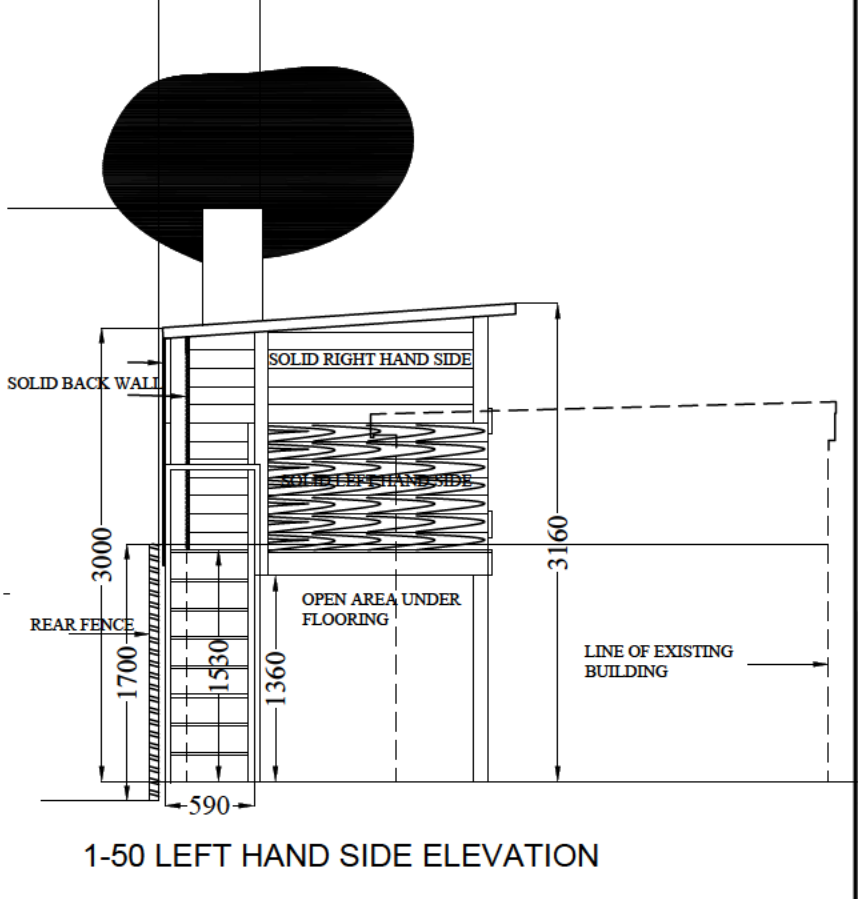

1-50 LEFT HAND SIDE ELEVATION

ROAD OPEN CITY	DETAIL	TREE HOUSE TO REAR GARDEN	SCALE	1/250&1/50 @A3	CONTRACT DRAWING 140/01	REV.
			DRAWN	JJ		
			DATE	10/10/2024		