



18 CASHIO LAWE, LETCHWORTH - OUTBUILDING PROPOSAL.

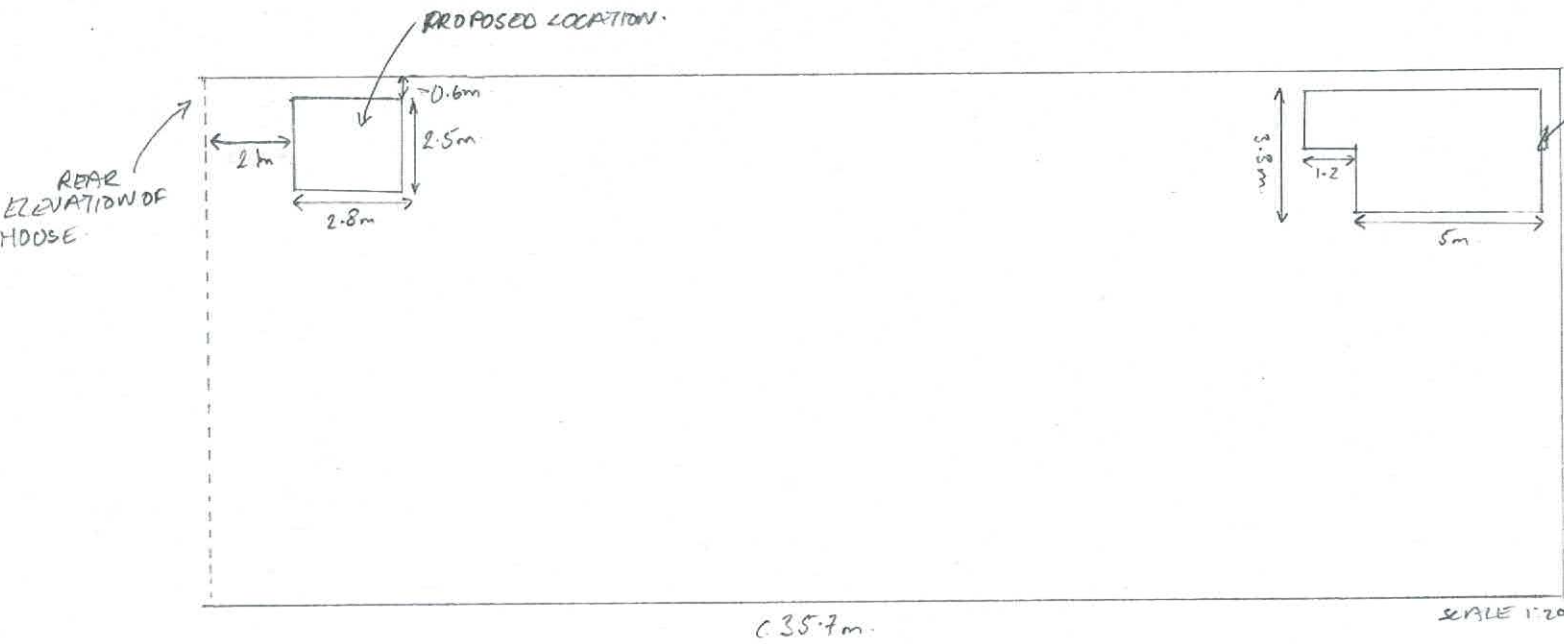

- DESIGN STATEMENT.
- > GARDEN AREA < 10% OCCUPIED BY OUTBUILDINGS. GARDEN AREA c 50sqm
  - > BUILDING PLACED 0.6m FROM BOUNDARY.
  - > GARDEN IS POPULATED BY MATURE TREES AND HEDGING WHICH WILL MINIMISE VISUAL IMPACT.

FRONT ELEVATION - TOWARDS HOUSE

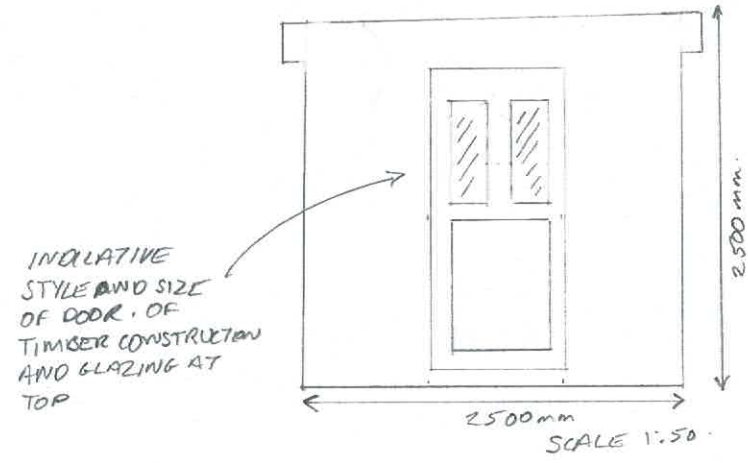

SIDE ELEVATION - FACING GARDEN

