



SITE LOCATION PLAN (1:1250)



SITE BLOCK PLAN (1:200)



**NOTES AND REVISIONS**

No dimensions are to be scaled from this drawing. All stated dimensions must be verified on site. must be advised of any discrepancies.  
This drawing must be read together with the specification/Bill of Quantities and related drawings.

This drawing is for the purpose of obtaining Planning & Building Regulations Approval only. Should the contractor use them to build from then they assume full responsibility for the design.

REV	DESCRIPTION	DRWN	CHKD	DATE

Client  
**11 Glebe Road  
L.G.C**


Project  
**Single Story Side Extension &  
Internal Alterations**

Drawing Title  
**Location and Block Plans**


Existing

Scale	Date May 2024	Drawn KRL	Checked
-------	------------------	--------------	---------


Project No <b>LD719</b>	Drawing No <b>E01</b>	Revision
----------------------------	--------------------------	----------

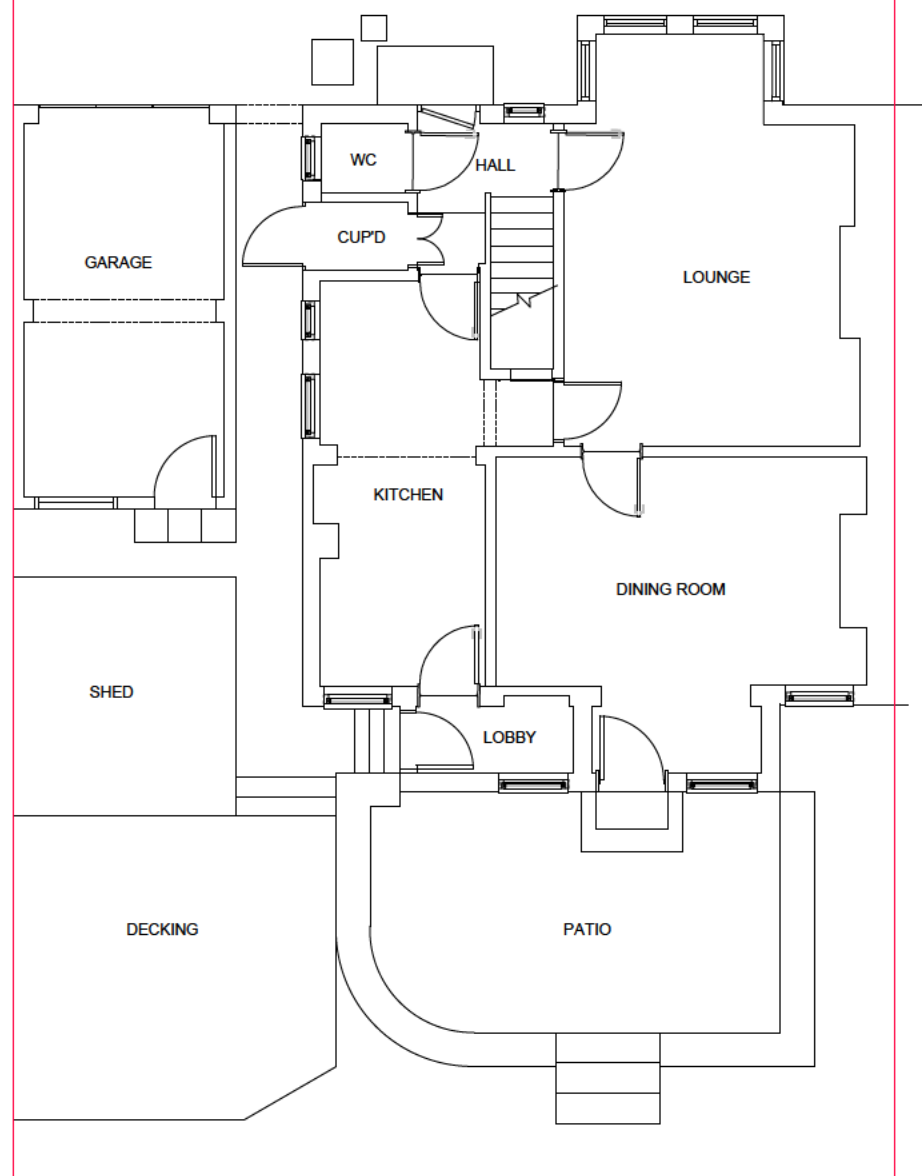


GROUND FLOOR PLAN (1:100)

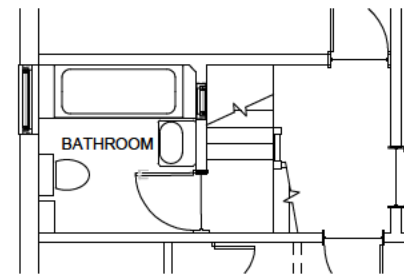

MEZZANINE BATHROOM PLAN (1:100)

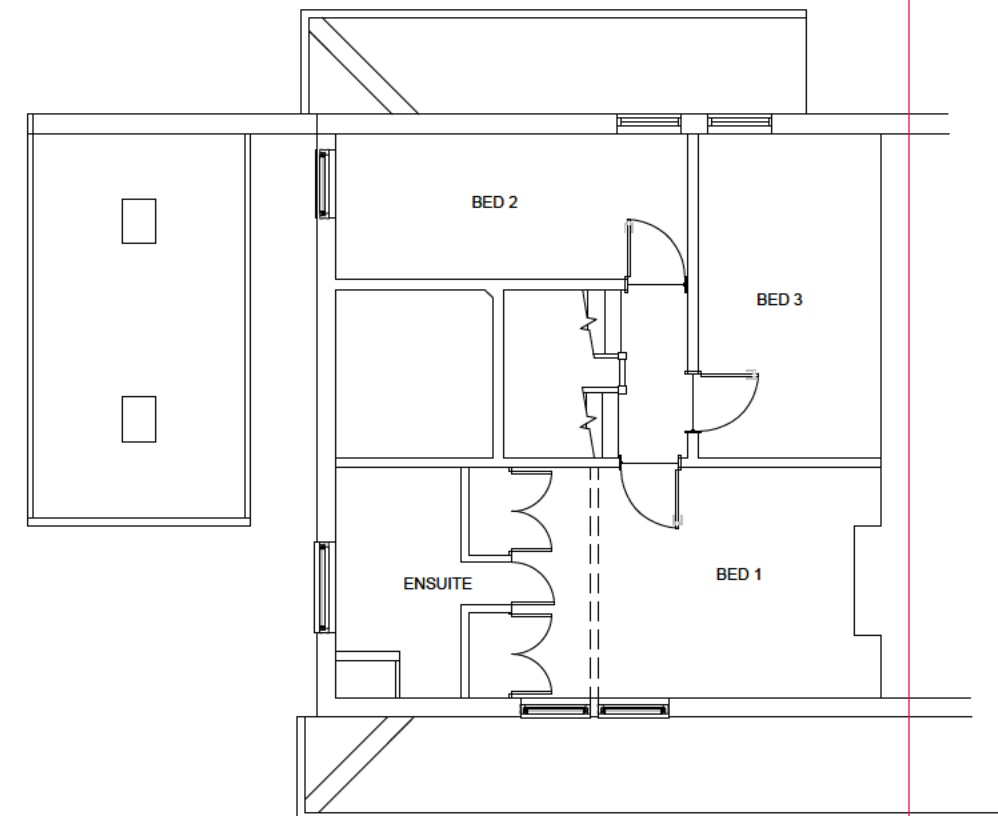

FIRST FLOOR PLAN (1:100)

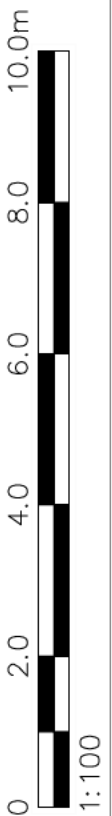

**NOTES AND REVISIONS**

No dimensions are to be scaled from this drawing. All stated dimensions must be verified on site. This drawing must be read together with the specification/Bill of Quantities and related drawings.

This drawing is for the purpose of obtaining Planning & Building Regulations Approval only. Should the contractor use them to build from then they assume full responsibility for the design.

REV	DESCRIPTION	DRWN	CHKD	DATE


Client 11 Glebe Road L.G.C	Drawing Title Ground Floor and First Floor Plans Existing		
Project Single Story Side Extension & Internal Alterations	Scale	Date May 2024	Drawn KRL
	Project No LD719	Drawing No E02	Checked 



FRONT ELEVATION (1:100)



SIDE ELEVATION (1:100)

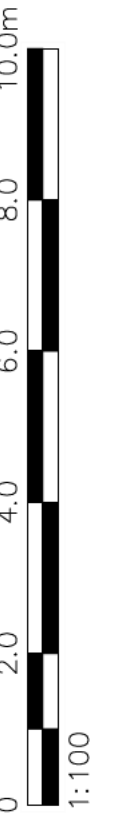

**NOTES AND REVISIONS**

No dimensions are to be scaled from this drawing. All stated dimensions must be verified on site. This drawing must be read together with the specification/Bill of Quantities and related drawings.

This drawing is for the purpose of obtaining Planning & Building Regulations Approval only. Should the contractor use them to build from then they assume full responsibility for the design.

REV	DESCRIPTION	DRWN	CHKD	DATE

Client <b>11 Glebe Road L.G.C</b>	Drawing Title <b>Front &amp; Side Elevations</b>		
Project <b>Single Story Side Extension &amp; Internal Alterations</b>	Scale	Date May 2024	Drawn KRL
			Checked
	Project No <b>LD719</b>	Drawing No <b>E03</b>	Revision

Existing			
Scale	Date May 2024	Drawn KRL	Checked
Project No <b>LD719</b>	Drawing No <b>E03</b>	Revision	




REAR ELEVATION (1:100)



OUTLINE OF GARAGE SHOWN SHADED


SIDE ELEVATION INDICATING GARAGE (1:100)

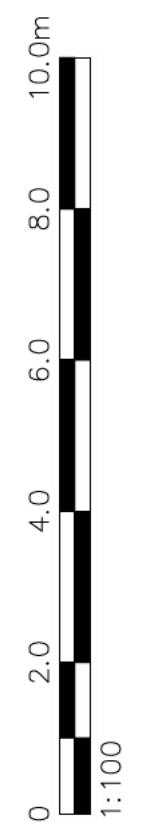

<p><b>NOTES AND REVISIONS</b></p> <p>No dimensions are to be scaled from this drawing. All stated dimensions must be verified on site. must be advised of any discrepancies.</p> <p>This drawing must be read together with the specification/Bill of Quantities and related drawings.</p> <p>This drawing is for the purpose of obtaining Planning &amp; Building Regulations Approval only. Should the contractor use them to build from then they assume full responsibility for the design.</p>					<p>Client</p> <p>11 Glebe Road L.G.C</p>	<p>Drawing Title</p> <p>Rear &amp; Side Elevations (Indicating Garage Location) Existing</p>			
					<p>Project</p> <p>Single Story Side Extension &amp; Internal Alterations</p>	<p>Scale</p>	<p>Date</p> <p>May 2024</p>	<p>Drawn</p> <p>KRL</p>	<p>Checked</p>
	<p>REV</p>	<p>DESCRIPTION</p>	<p>DRWN</p>	<p>CHKD</p>	<p>DATE</p>	<p>Project No</p> <p>LD719</p>	<p>Drawing No</p> <p>E04</p>	<p>Revision</p>	



SITE LOCATION PLAN (1:1250)

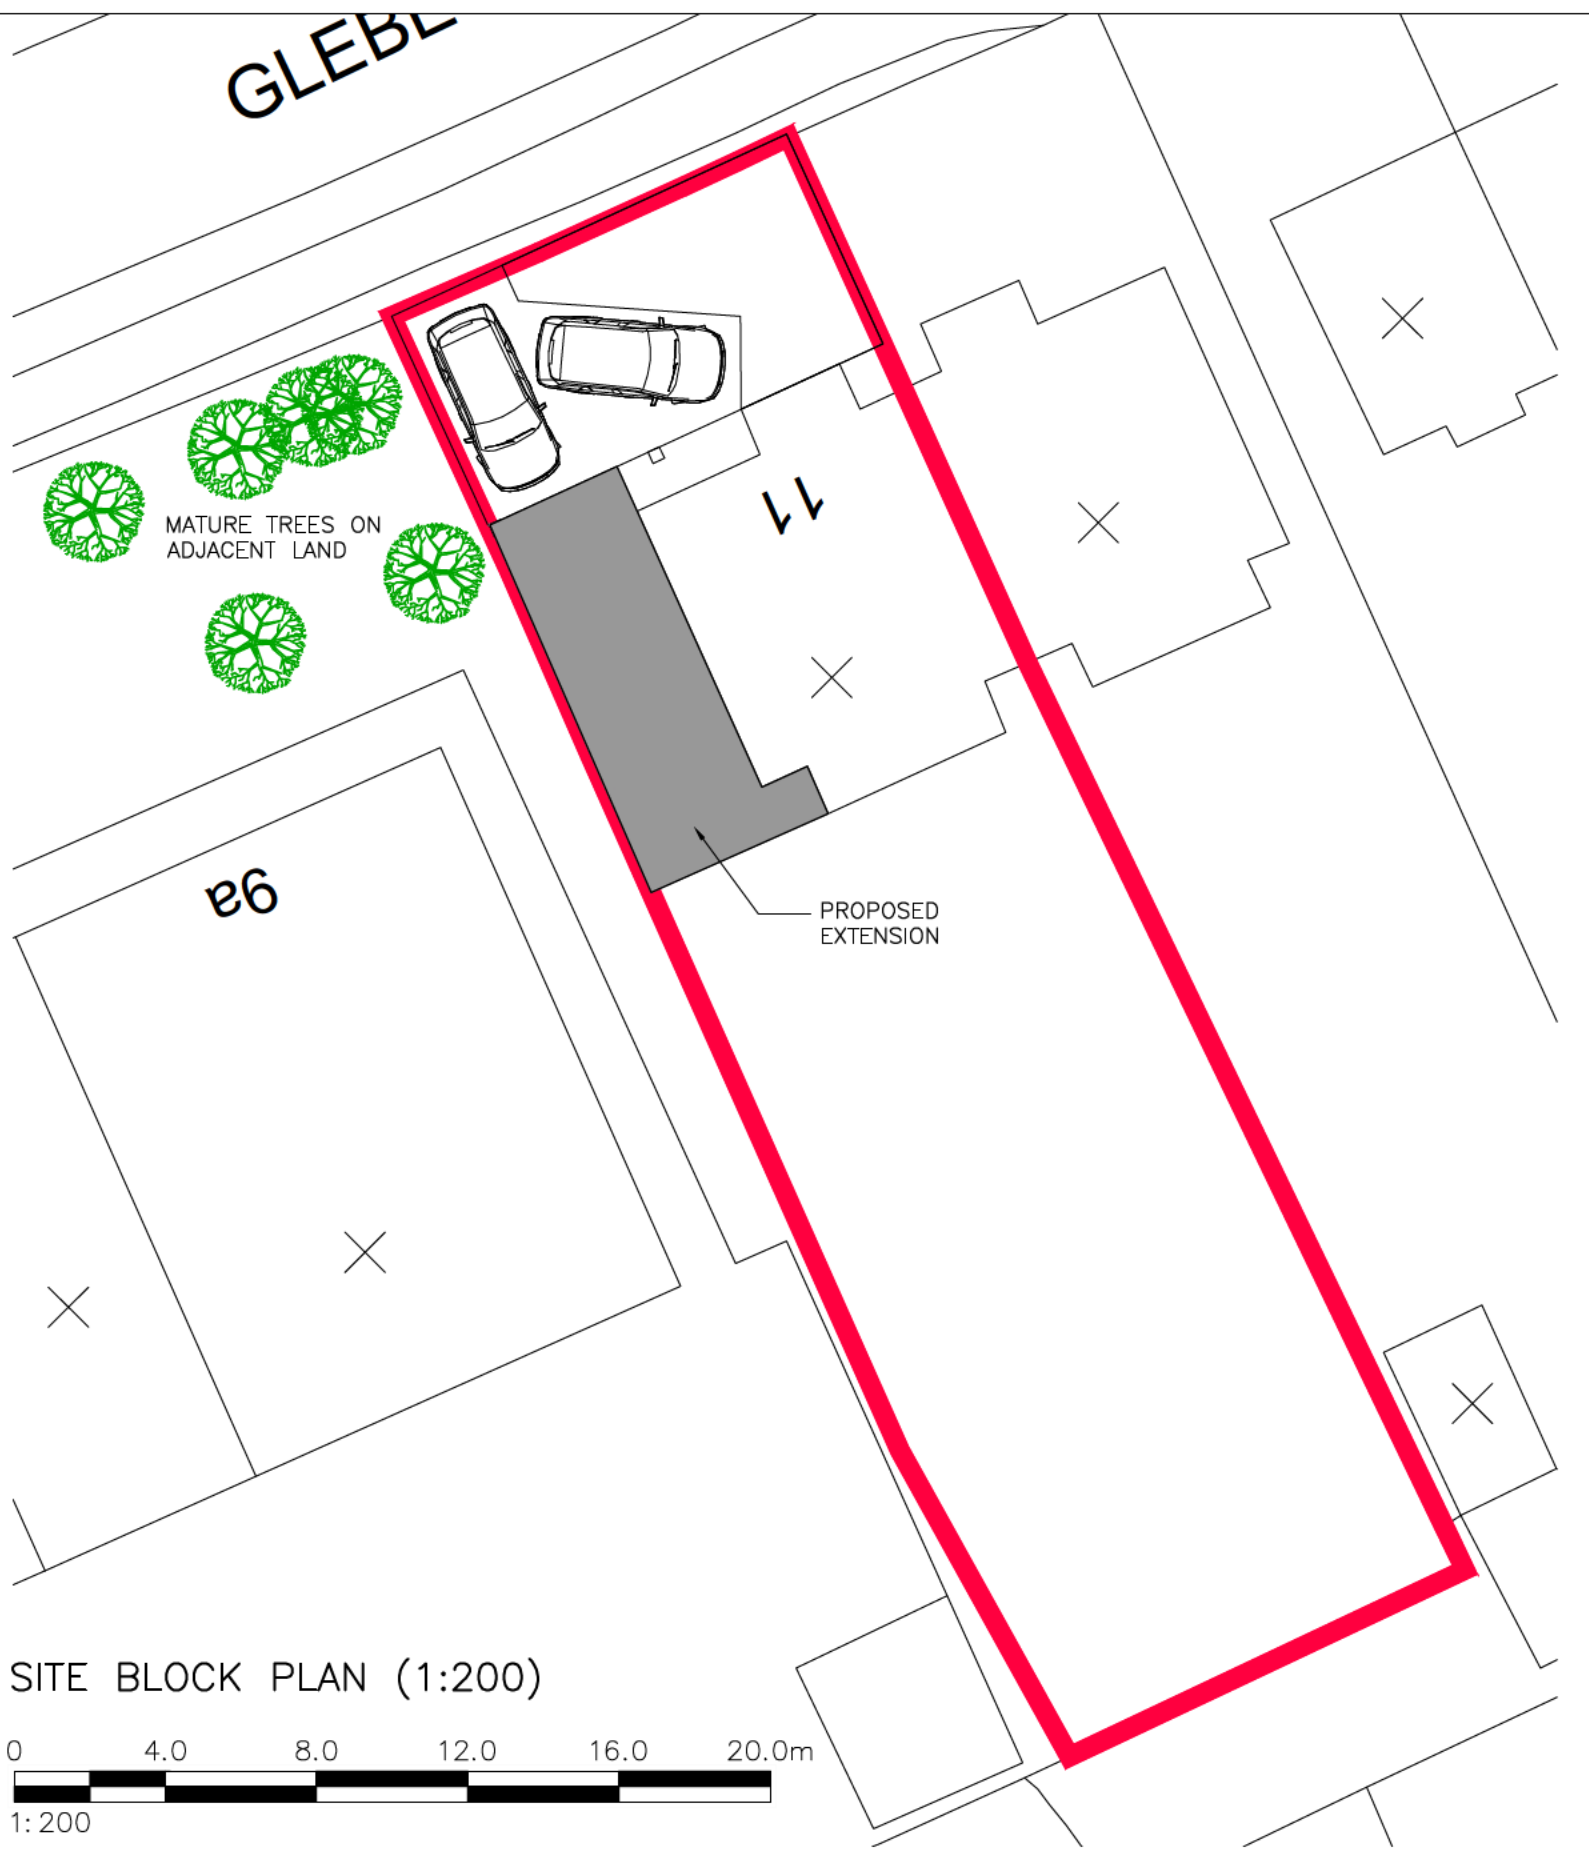

SITE BLOCK PLAN (1:200)



**NOTES AND REVISIONS**

No dimensions are to be scaled from this drawing. All stated dimensions must be verified on site. must be advised of any discrepancies.  
This drawing must be read together with the specification/Bill of Quantities and related drawings.

This drawing is for the purpose of obtaining Planning & Building Regulations Approval only. Should the contractor use them to build from then they assume full responsibility for the design.

REV	DESCRIPTION	DRWN	CHKD	DATE

Client  
**11 Glebe Road  
L.G.C**

Project  
**Single Story Side Extension &  
Internal Alterations**


Drawing Title  
**Location and Block Plans**

**Proposed**


Scale	Date	Drawn	Checked
	Oct 2024	KRL	

Project No	Drawing No	Revision
<b>LD719</b>	<b>P01</b>	



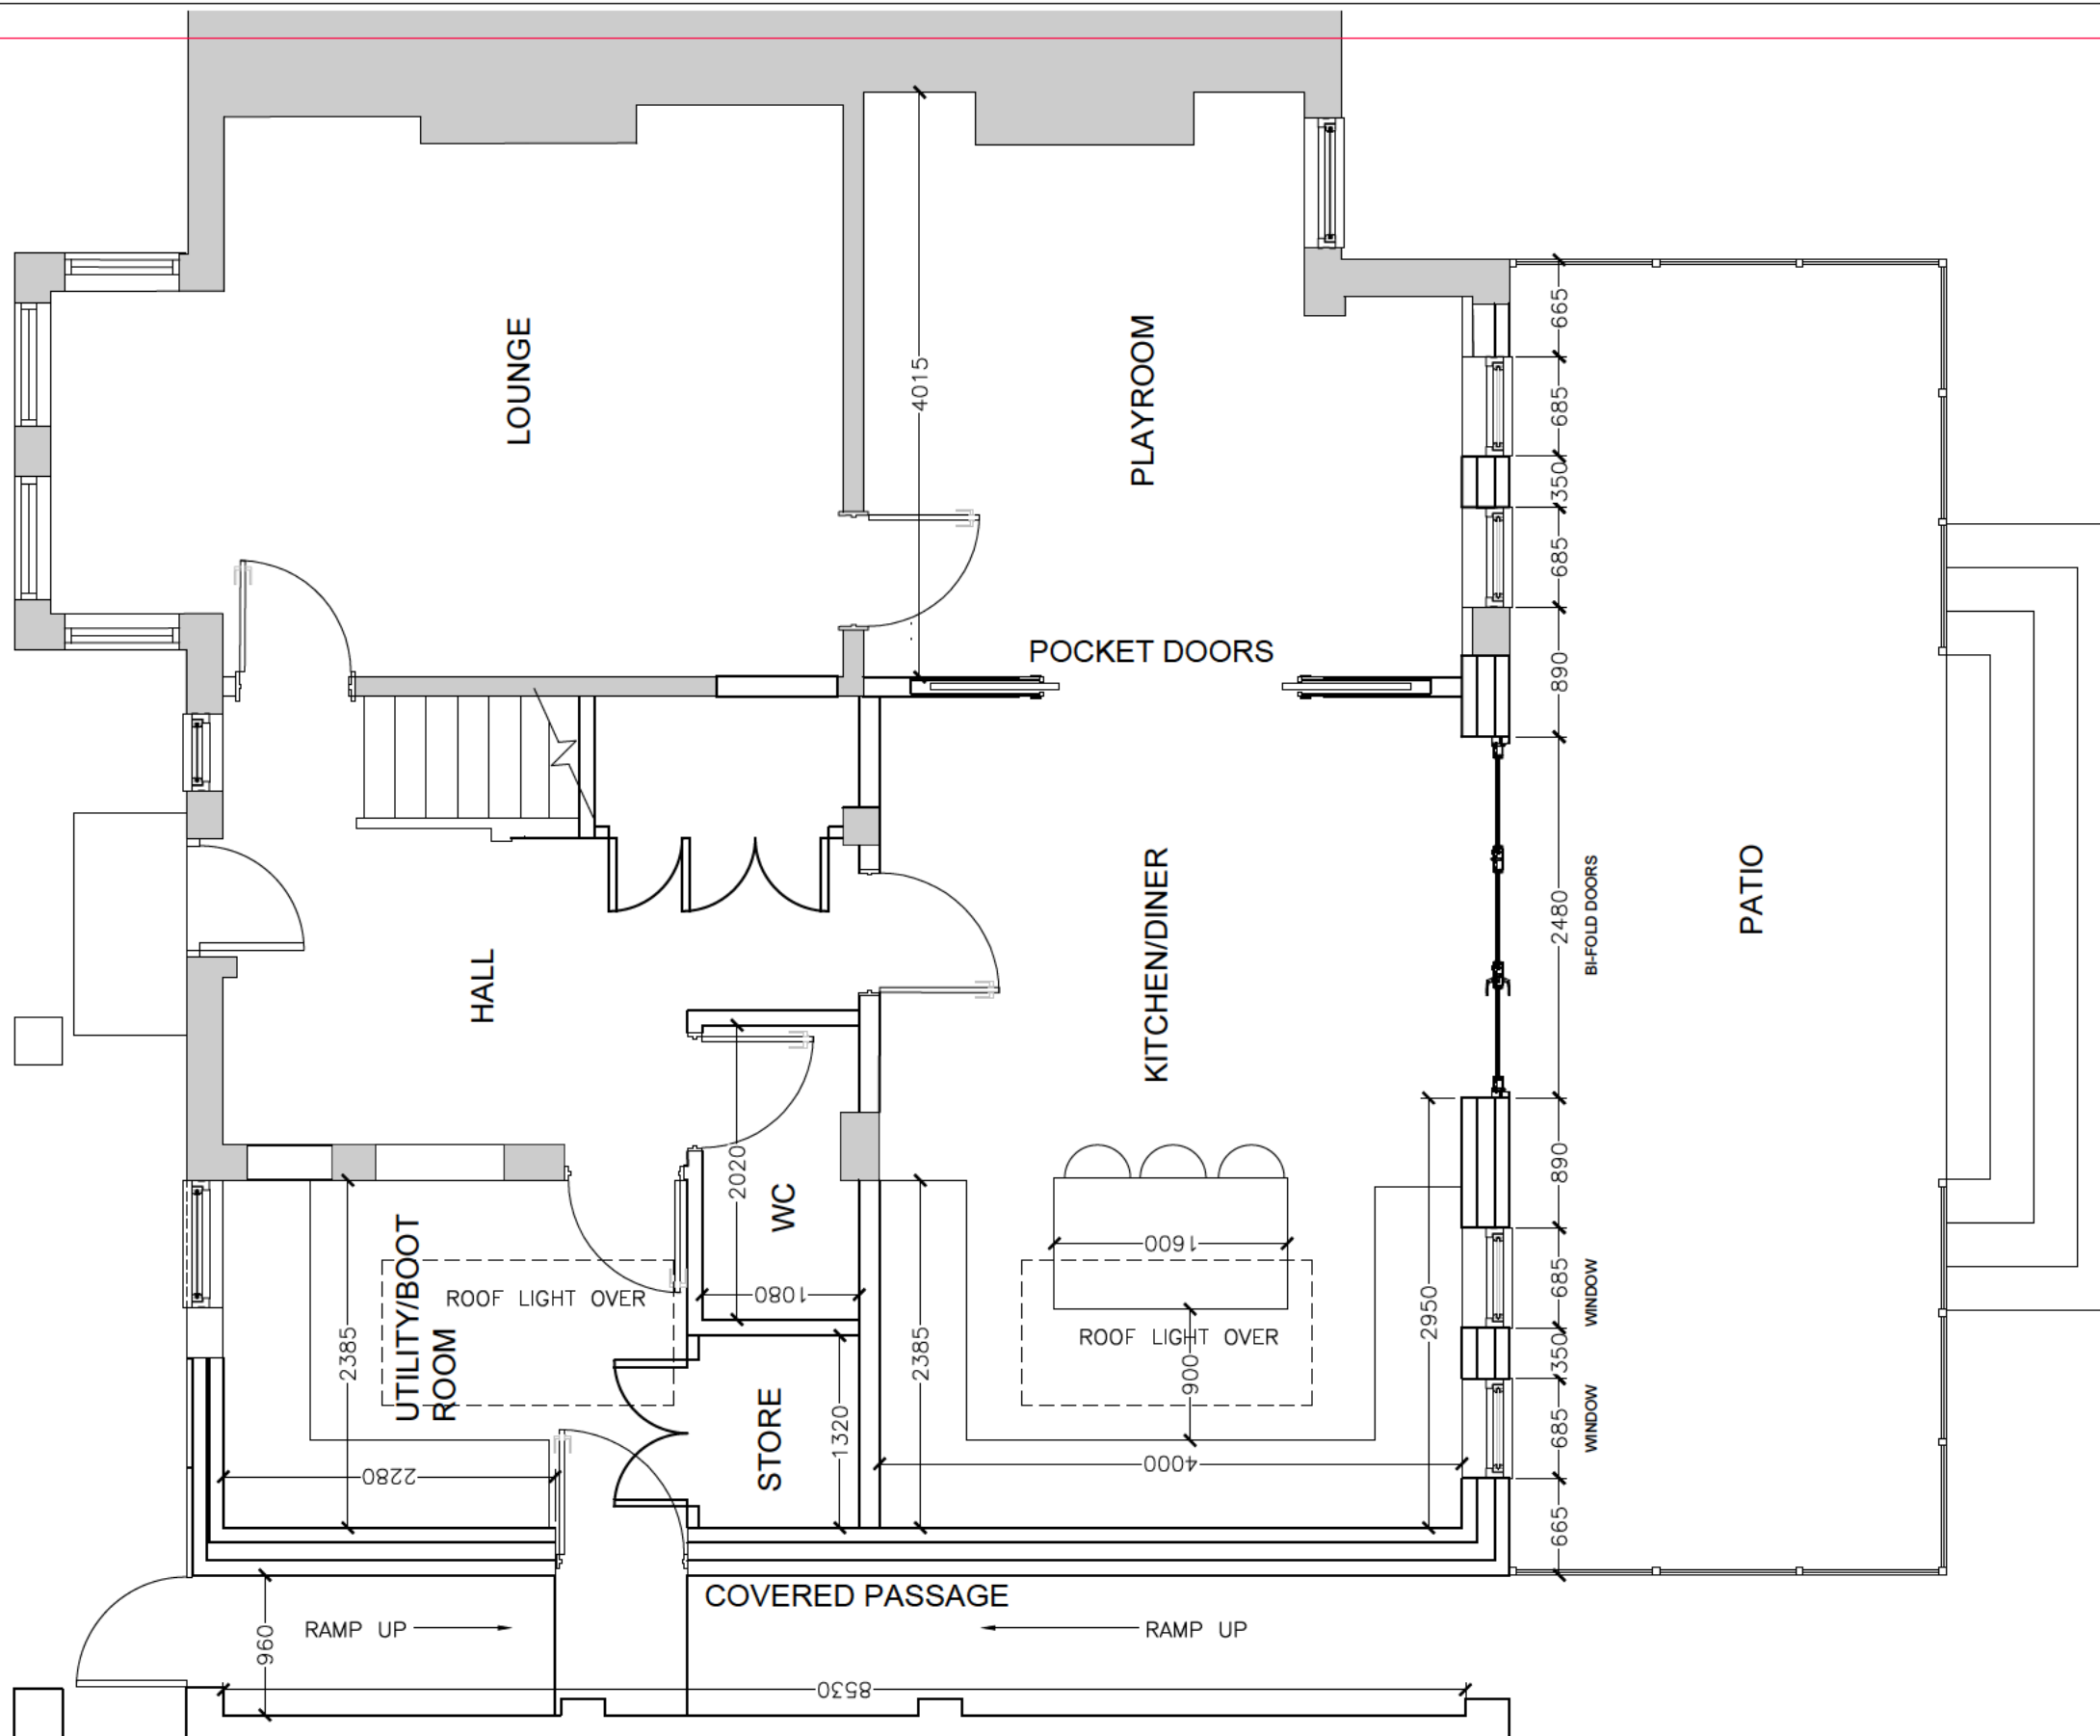

GROUND FLOOR PLAN (1:50)

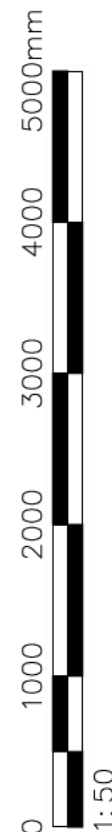

NOTES AND REVISIONS

No dimensions are to be scaled from this drawing. All stated dimensions must be verified on site. This drawing must be read together with the specification/Bill of Quantities and related drawings. This drawing is for the purpose of obtaining Planning & Building Regulations Approval only. Should the contractor use them to build from then they assume full responsibility for the design.

REV	DESCRIPTION	DRWN	CHKD	DATE

Client  
11 Glebe Road  
L.G.C


Project  
Single Story Side Extension &  
Internal Alterations

Drawing Title  
Ground Floor Plan

Proposed

Scale	Date Oct 2024	Drawn KRL	Checked
-------	------------------	--------------	---------

Project No LD719	Drawing No P02	Revision
---------------------	-------------------	----------

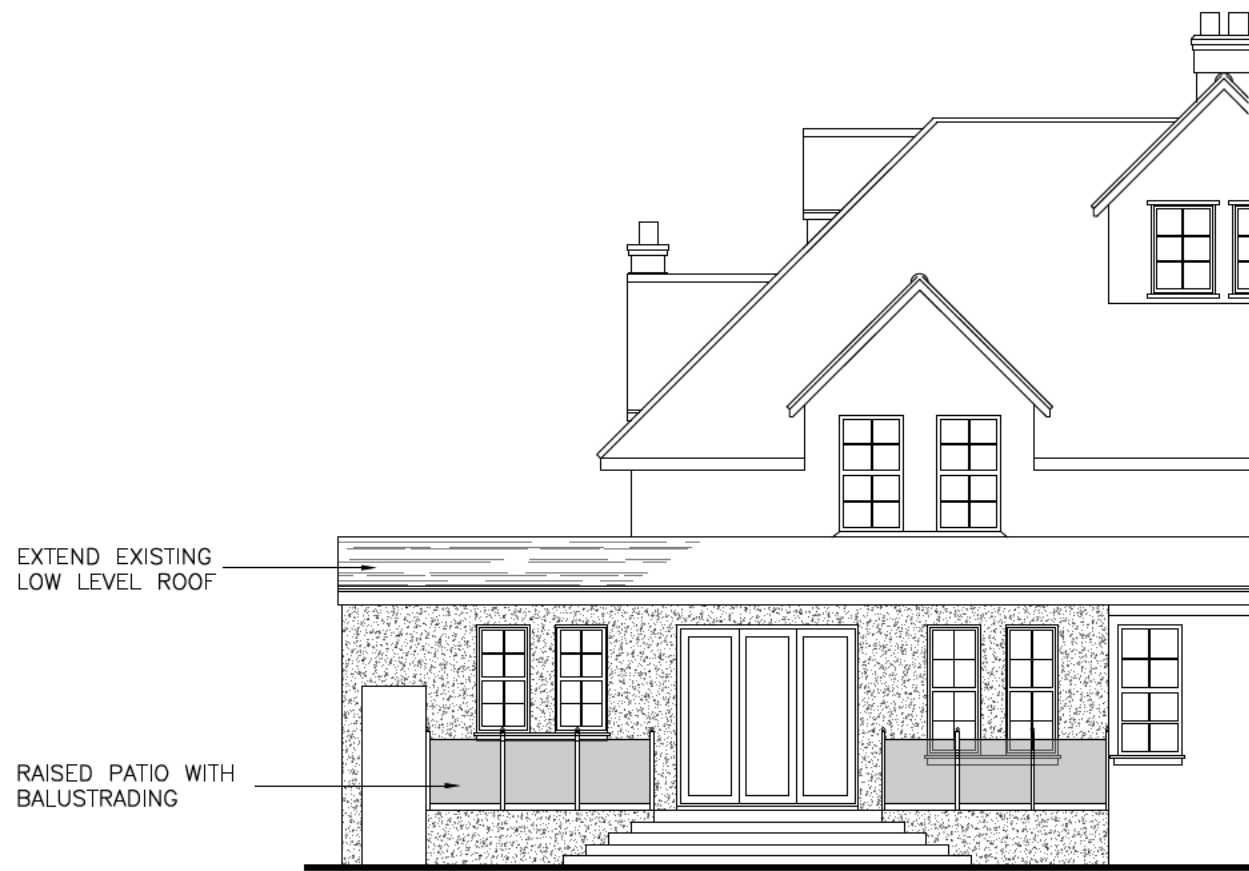

REAR ELEVATION




FRONT ELEVATION



SIDE ELEVATION

ELEVATIONS – PROPOSED

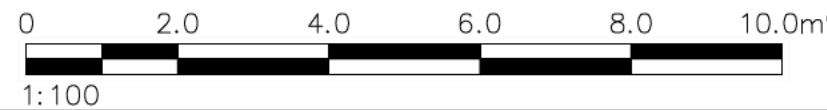

NOTES AND REVISIONS

No dimensions are to be scaled from this drawing. All stated dimensions must be verified on site. must be advised of any discrepancies.  
 This drawing must be read together with the specification/Bill of Quantities and related drawings.  
 This drawing is for the purpose of obtaining Planning & Building Regulations Approval only. Should the contractor use them to build from then they assume full responsibility for the design.

REV	DESCRIPTION	DRWN	CHKD	DATE

Client  
 11 Glebe Road  
 L.G.C

Project  
 Single Story Side Extension &  
 Internal Alterations

Drawing Title  
 Elevations

Proposed

Scale	Date Oct 2024	Drawn KRL	Checked
Project No LD719	Drawing No P03	Revision	