


Existing and Proposed Images


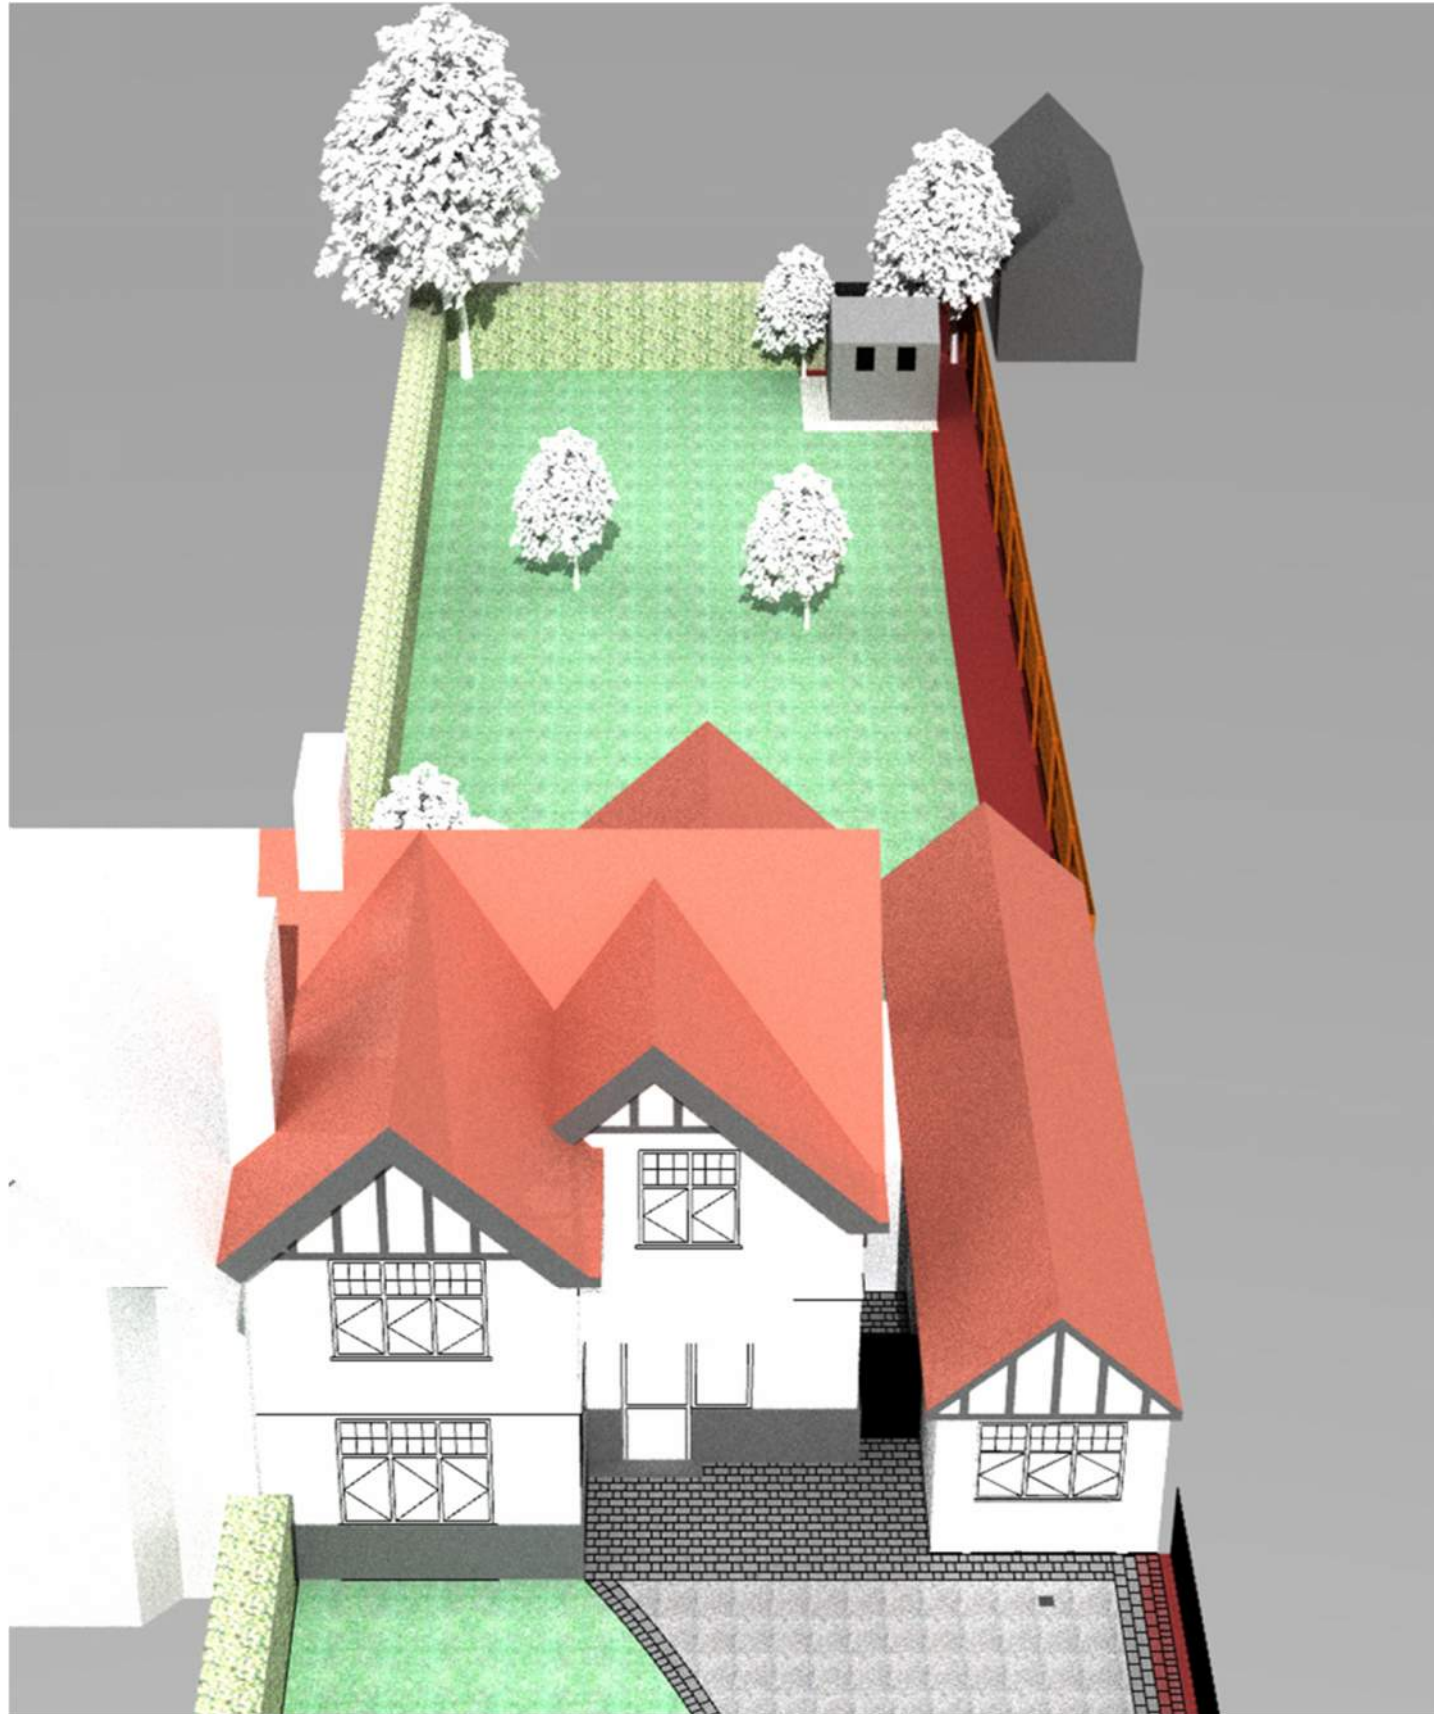


Existing Render - Aerial View from the West


January 2025



Proposed Render - Aerial View from the West

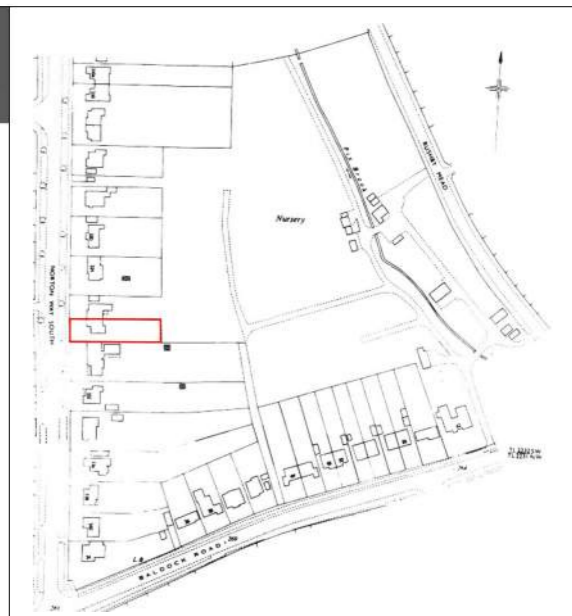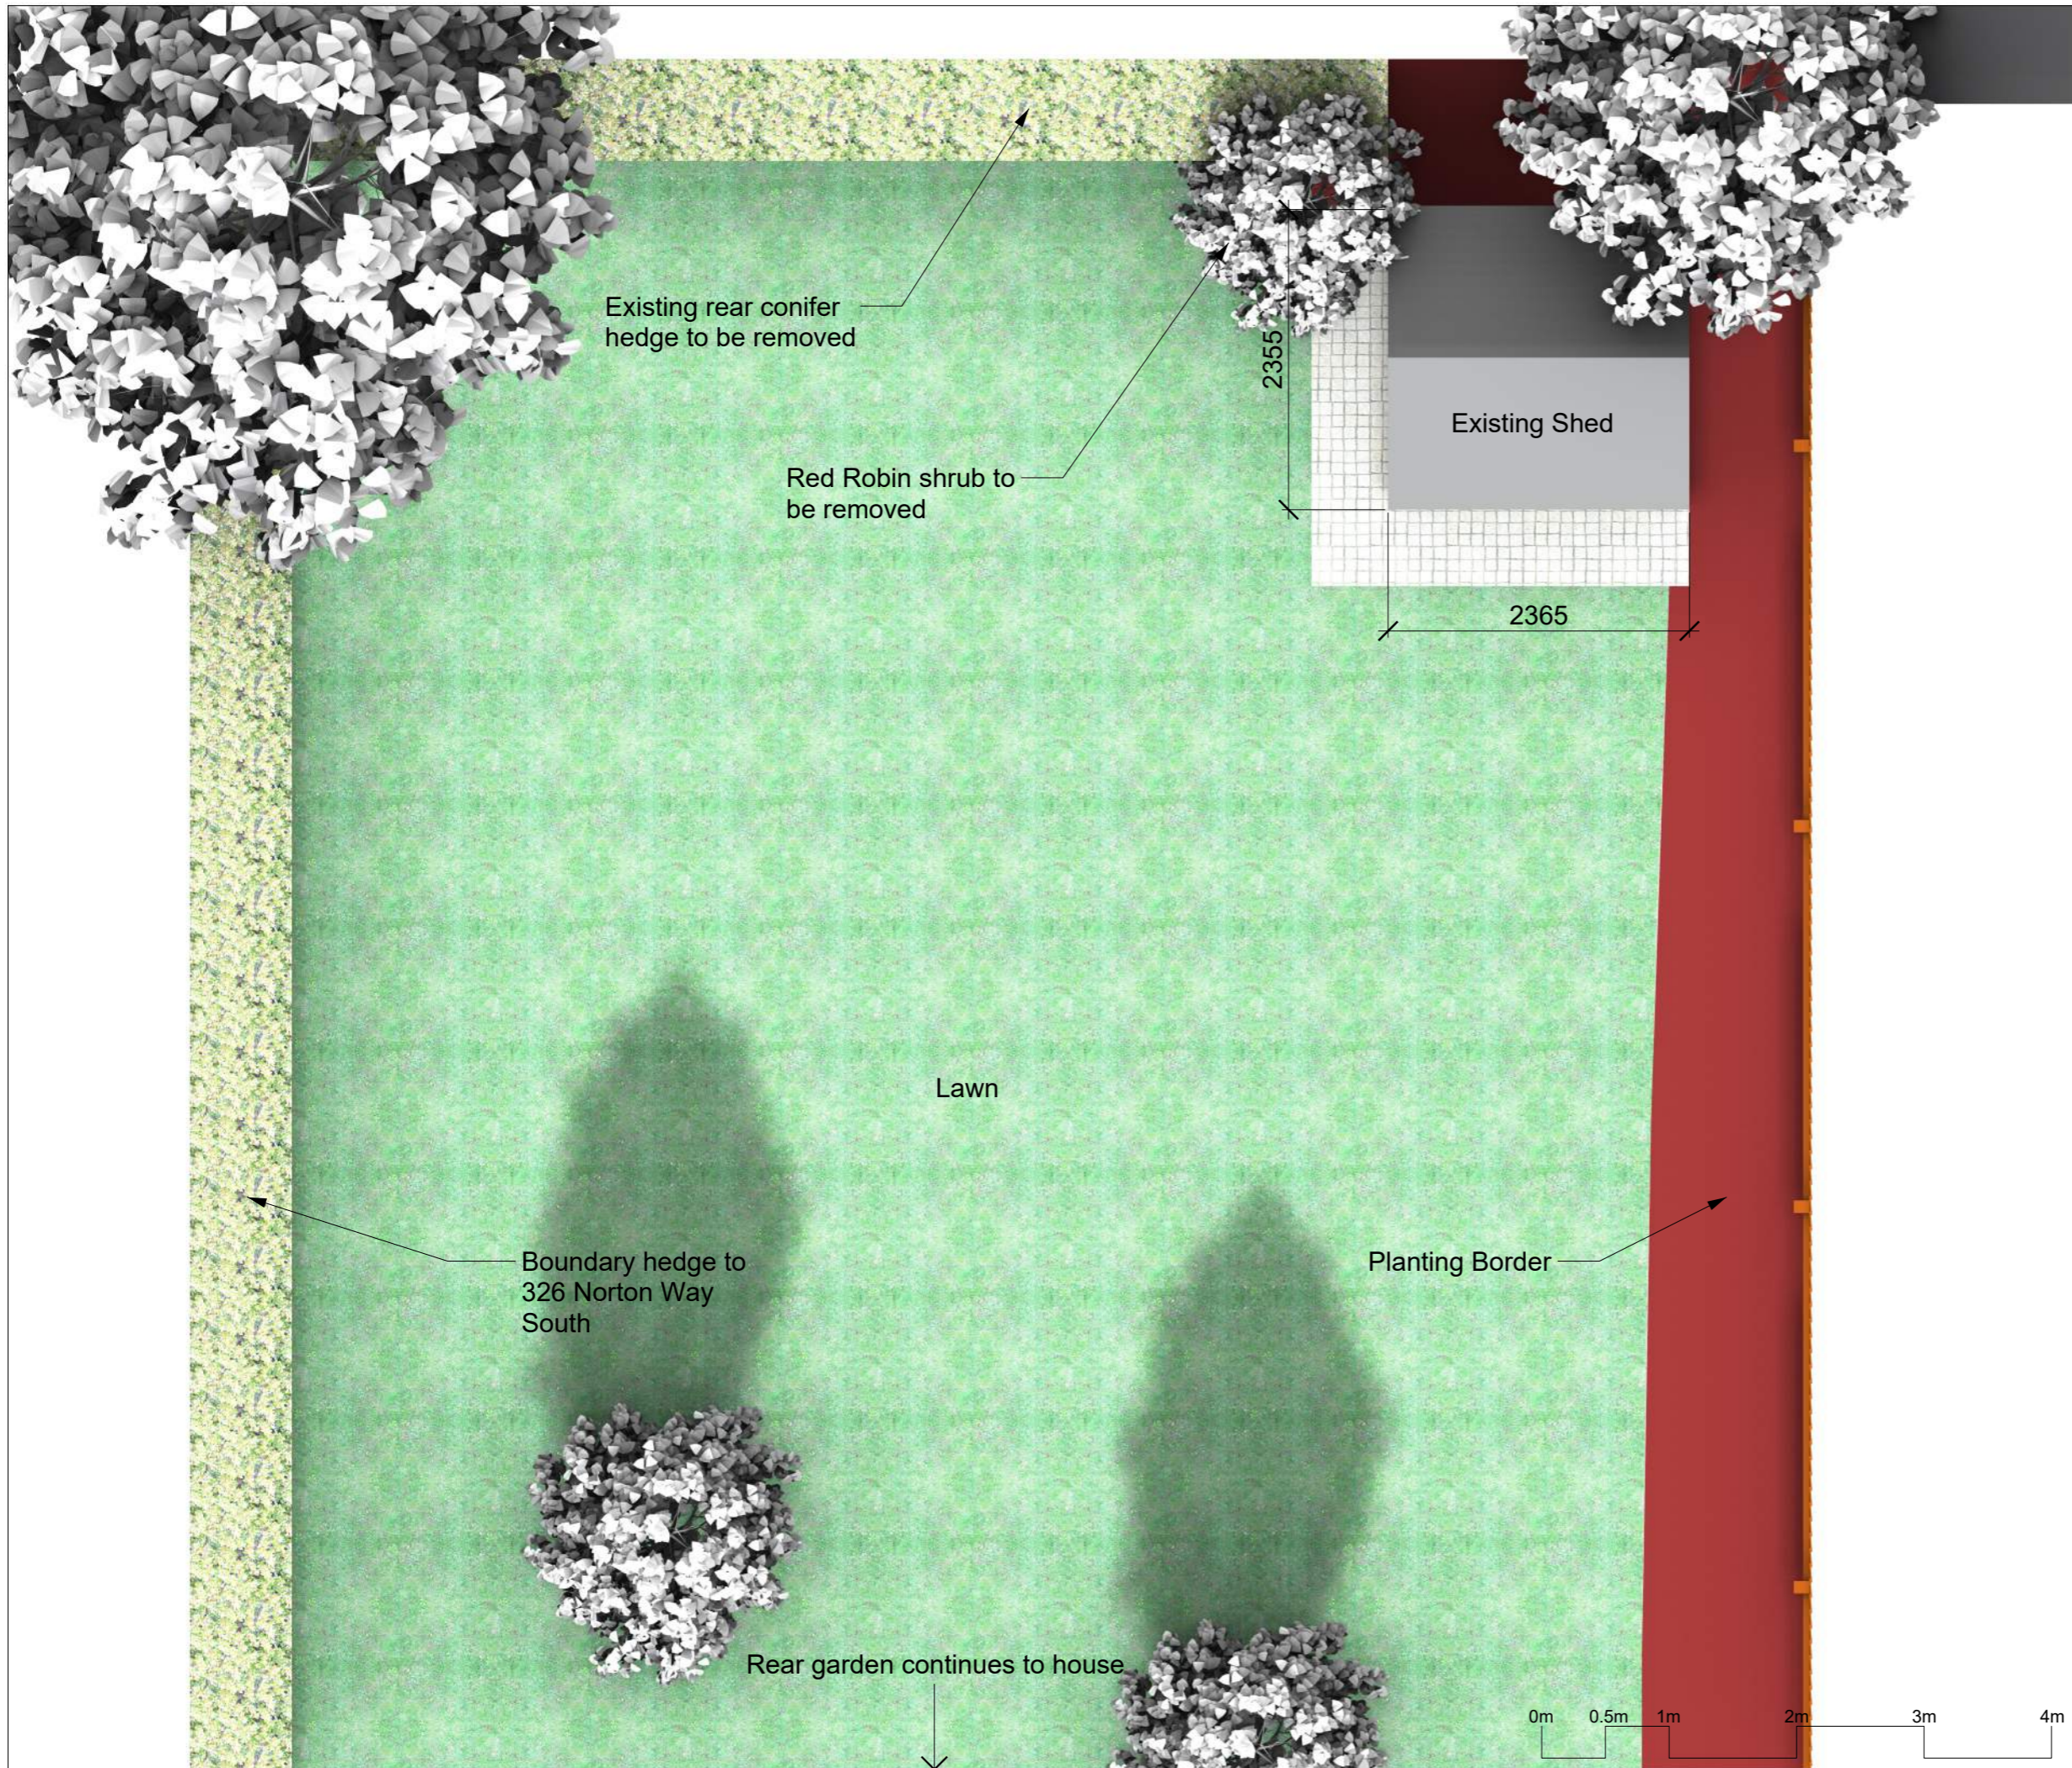

00 LGCHF Application Issue		
Revision:	Modification:	Date:
00		Jan 25
Drawn By: ARB		
Project Name:		
328 Norton Way South		
Title:		
Existing Rear Garden		
Project Ref:		
328NWS		
Date:	Scale:	
January 2025	1:50 @ A3	
Drawing No:	Revision:	
E001	00	

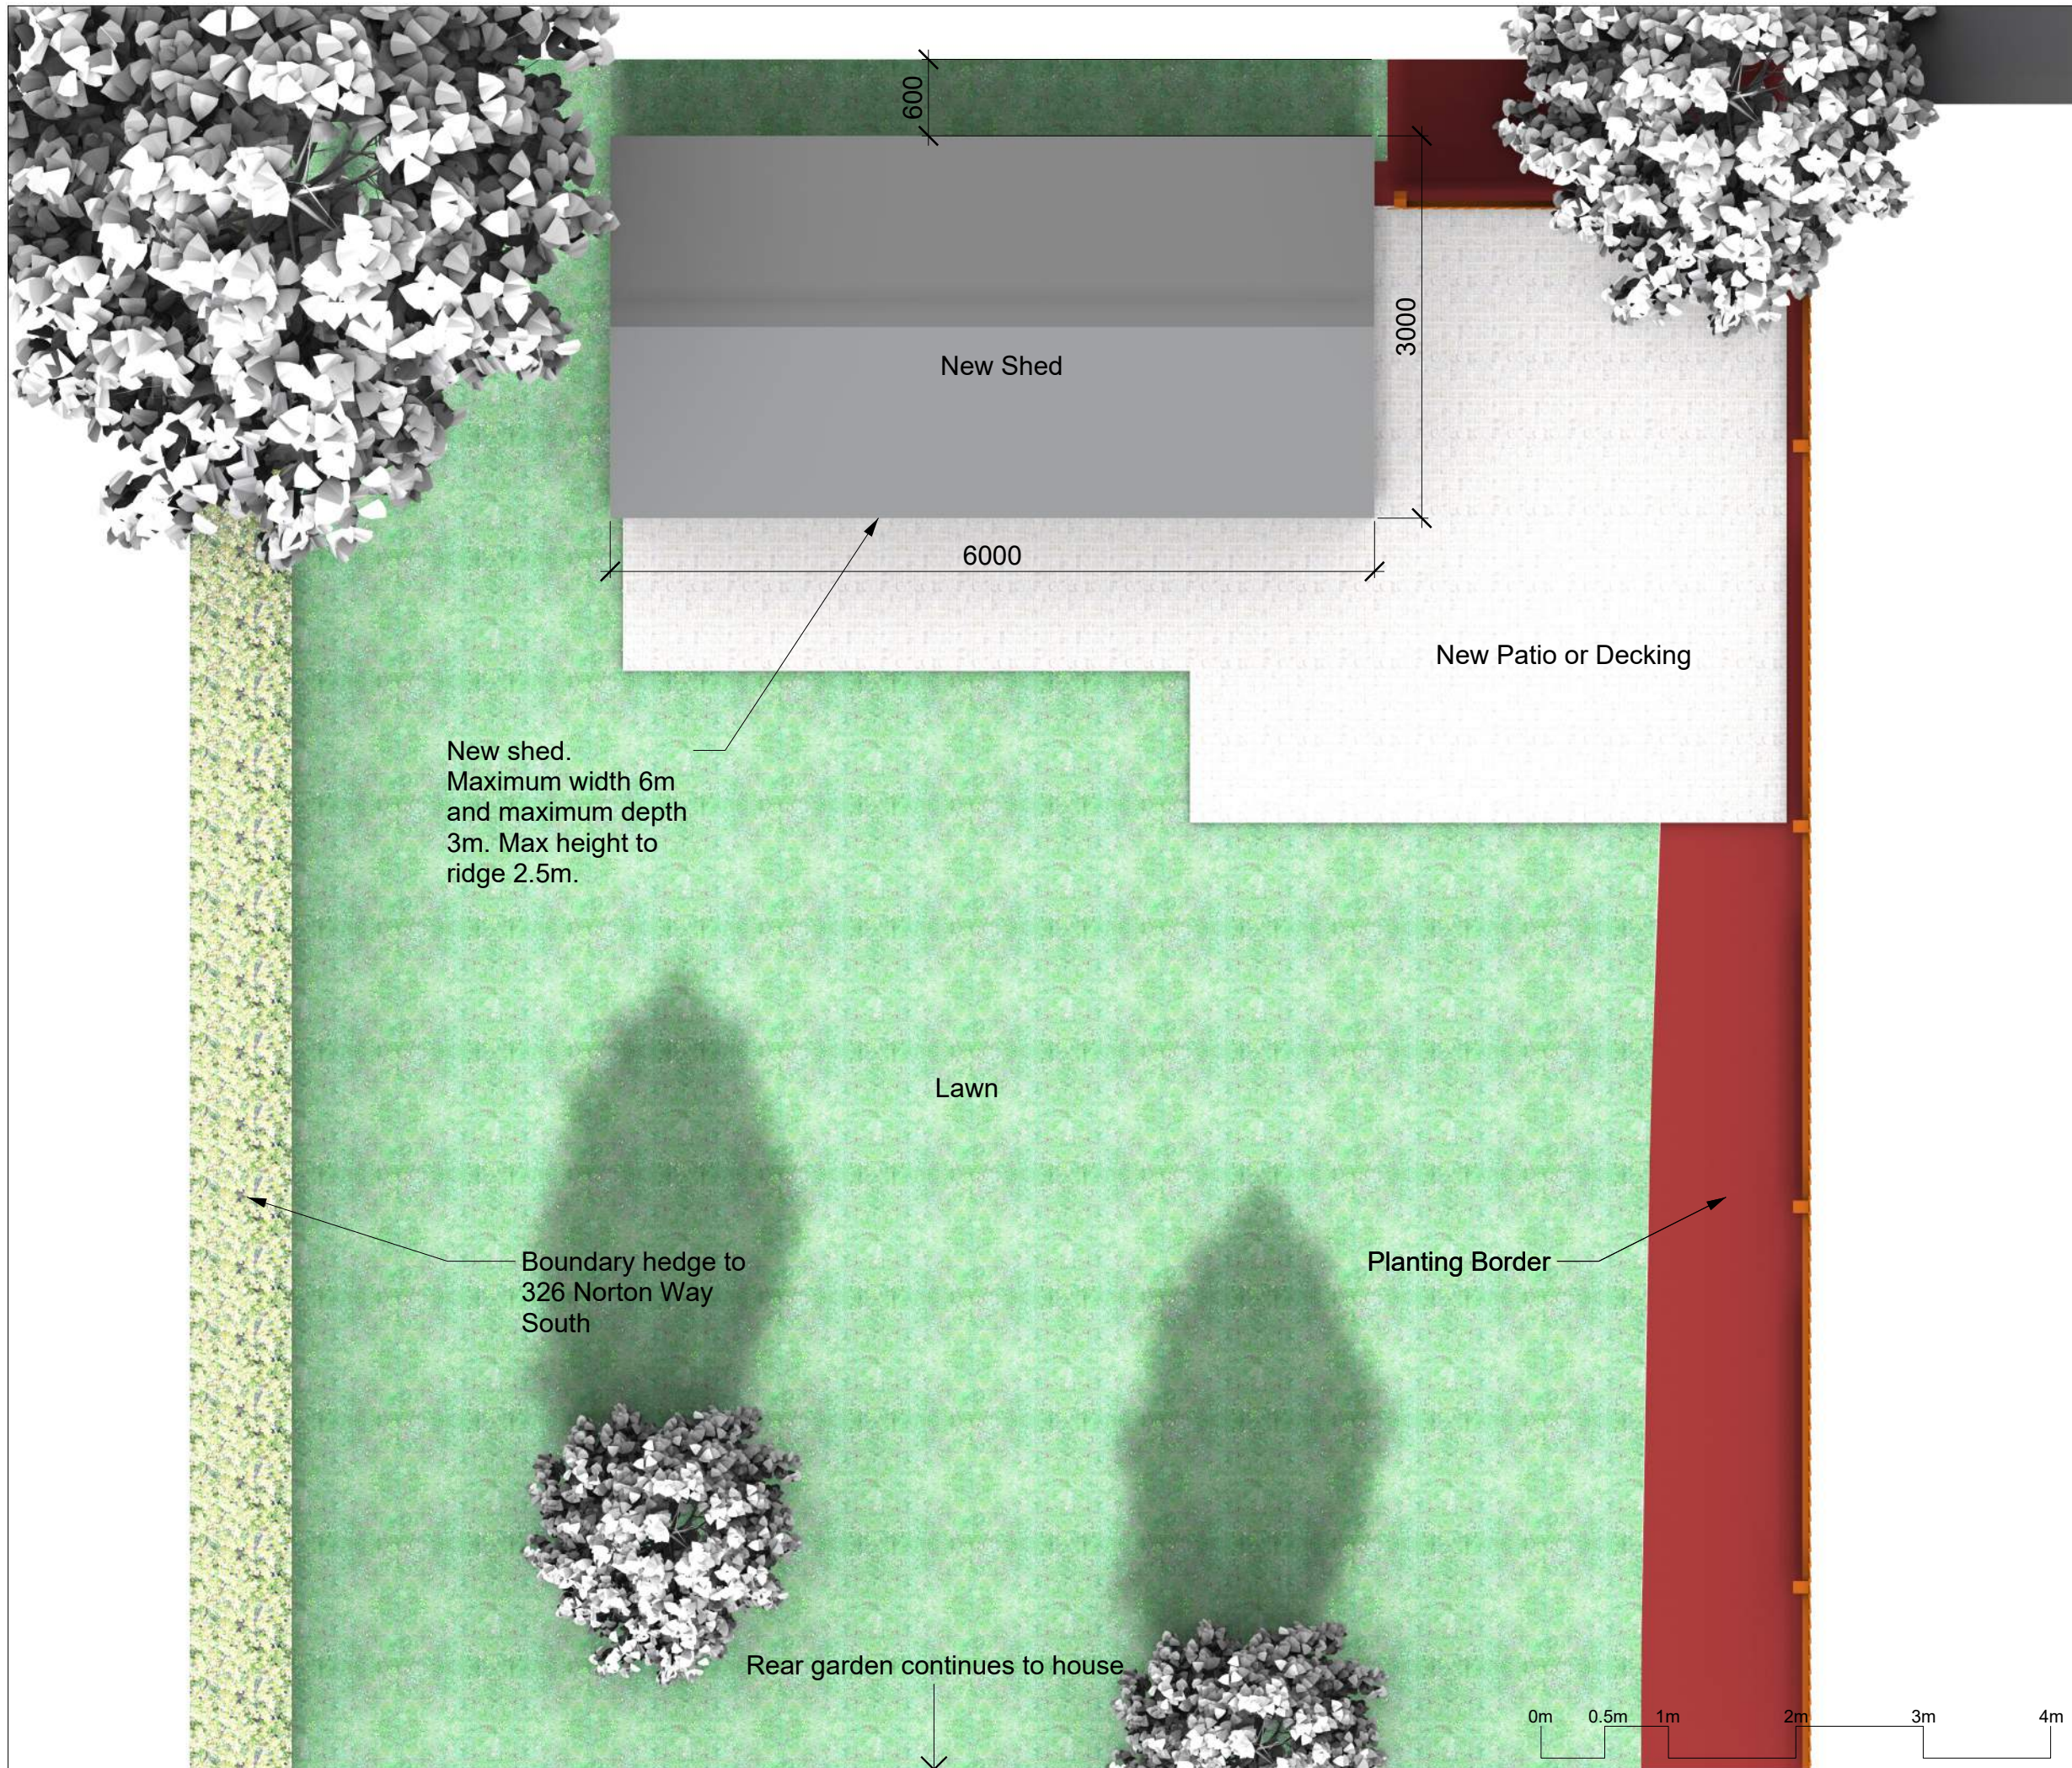

New shed.
Maximum width 6m
and maximum depth
3m. Max height to
ridge 2.5m.

New Shed



New Patio or Decking

Lawn

Boundary hedge to
326 Norton Way
South

Planting Border

Rear garden continues to house

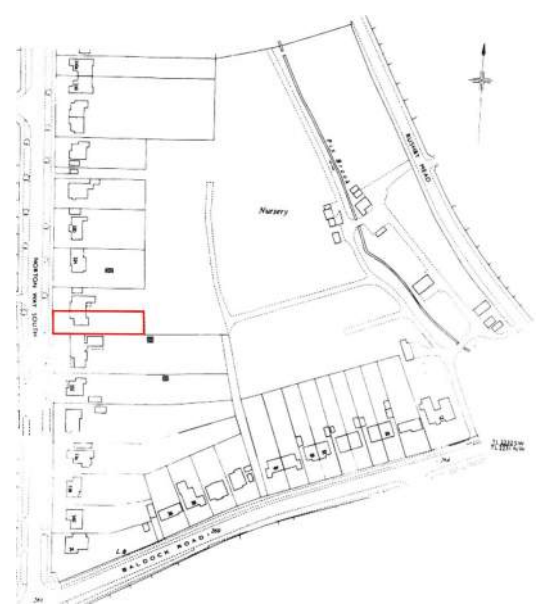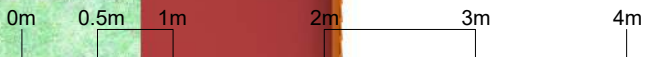

00 LGCHF Application Issue		
Revision:	Modification:	Date:
00		Jan 25
Drawn By: ARB		
Project Name:		
328 Norton Way South		
Title:		
Proposed Rear Garden Works		
Project Ref:		
328NWS		
Date:	Scale:	
January 2025	1:50 @ A3	
Drawing No:	Revision:	
P001	00	