



PROPOSED PLAN 1:50

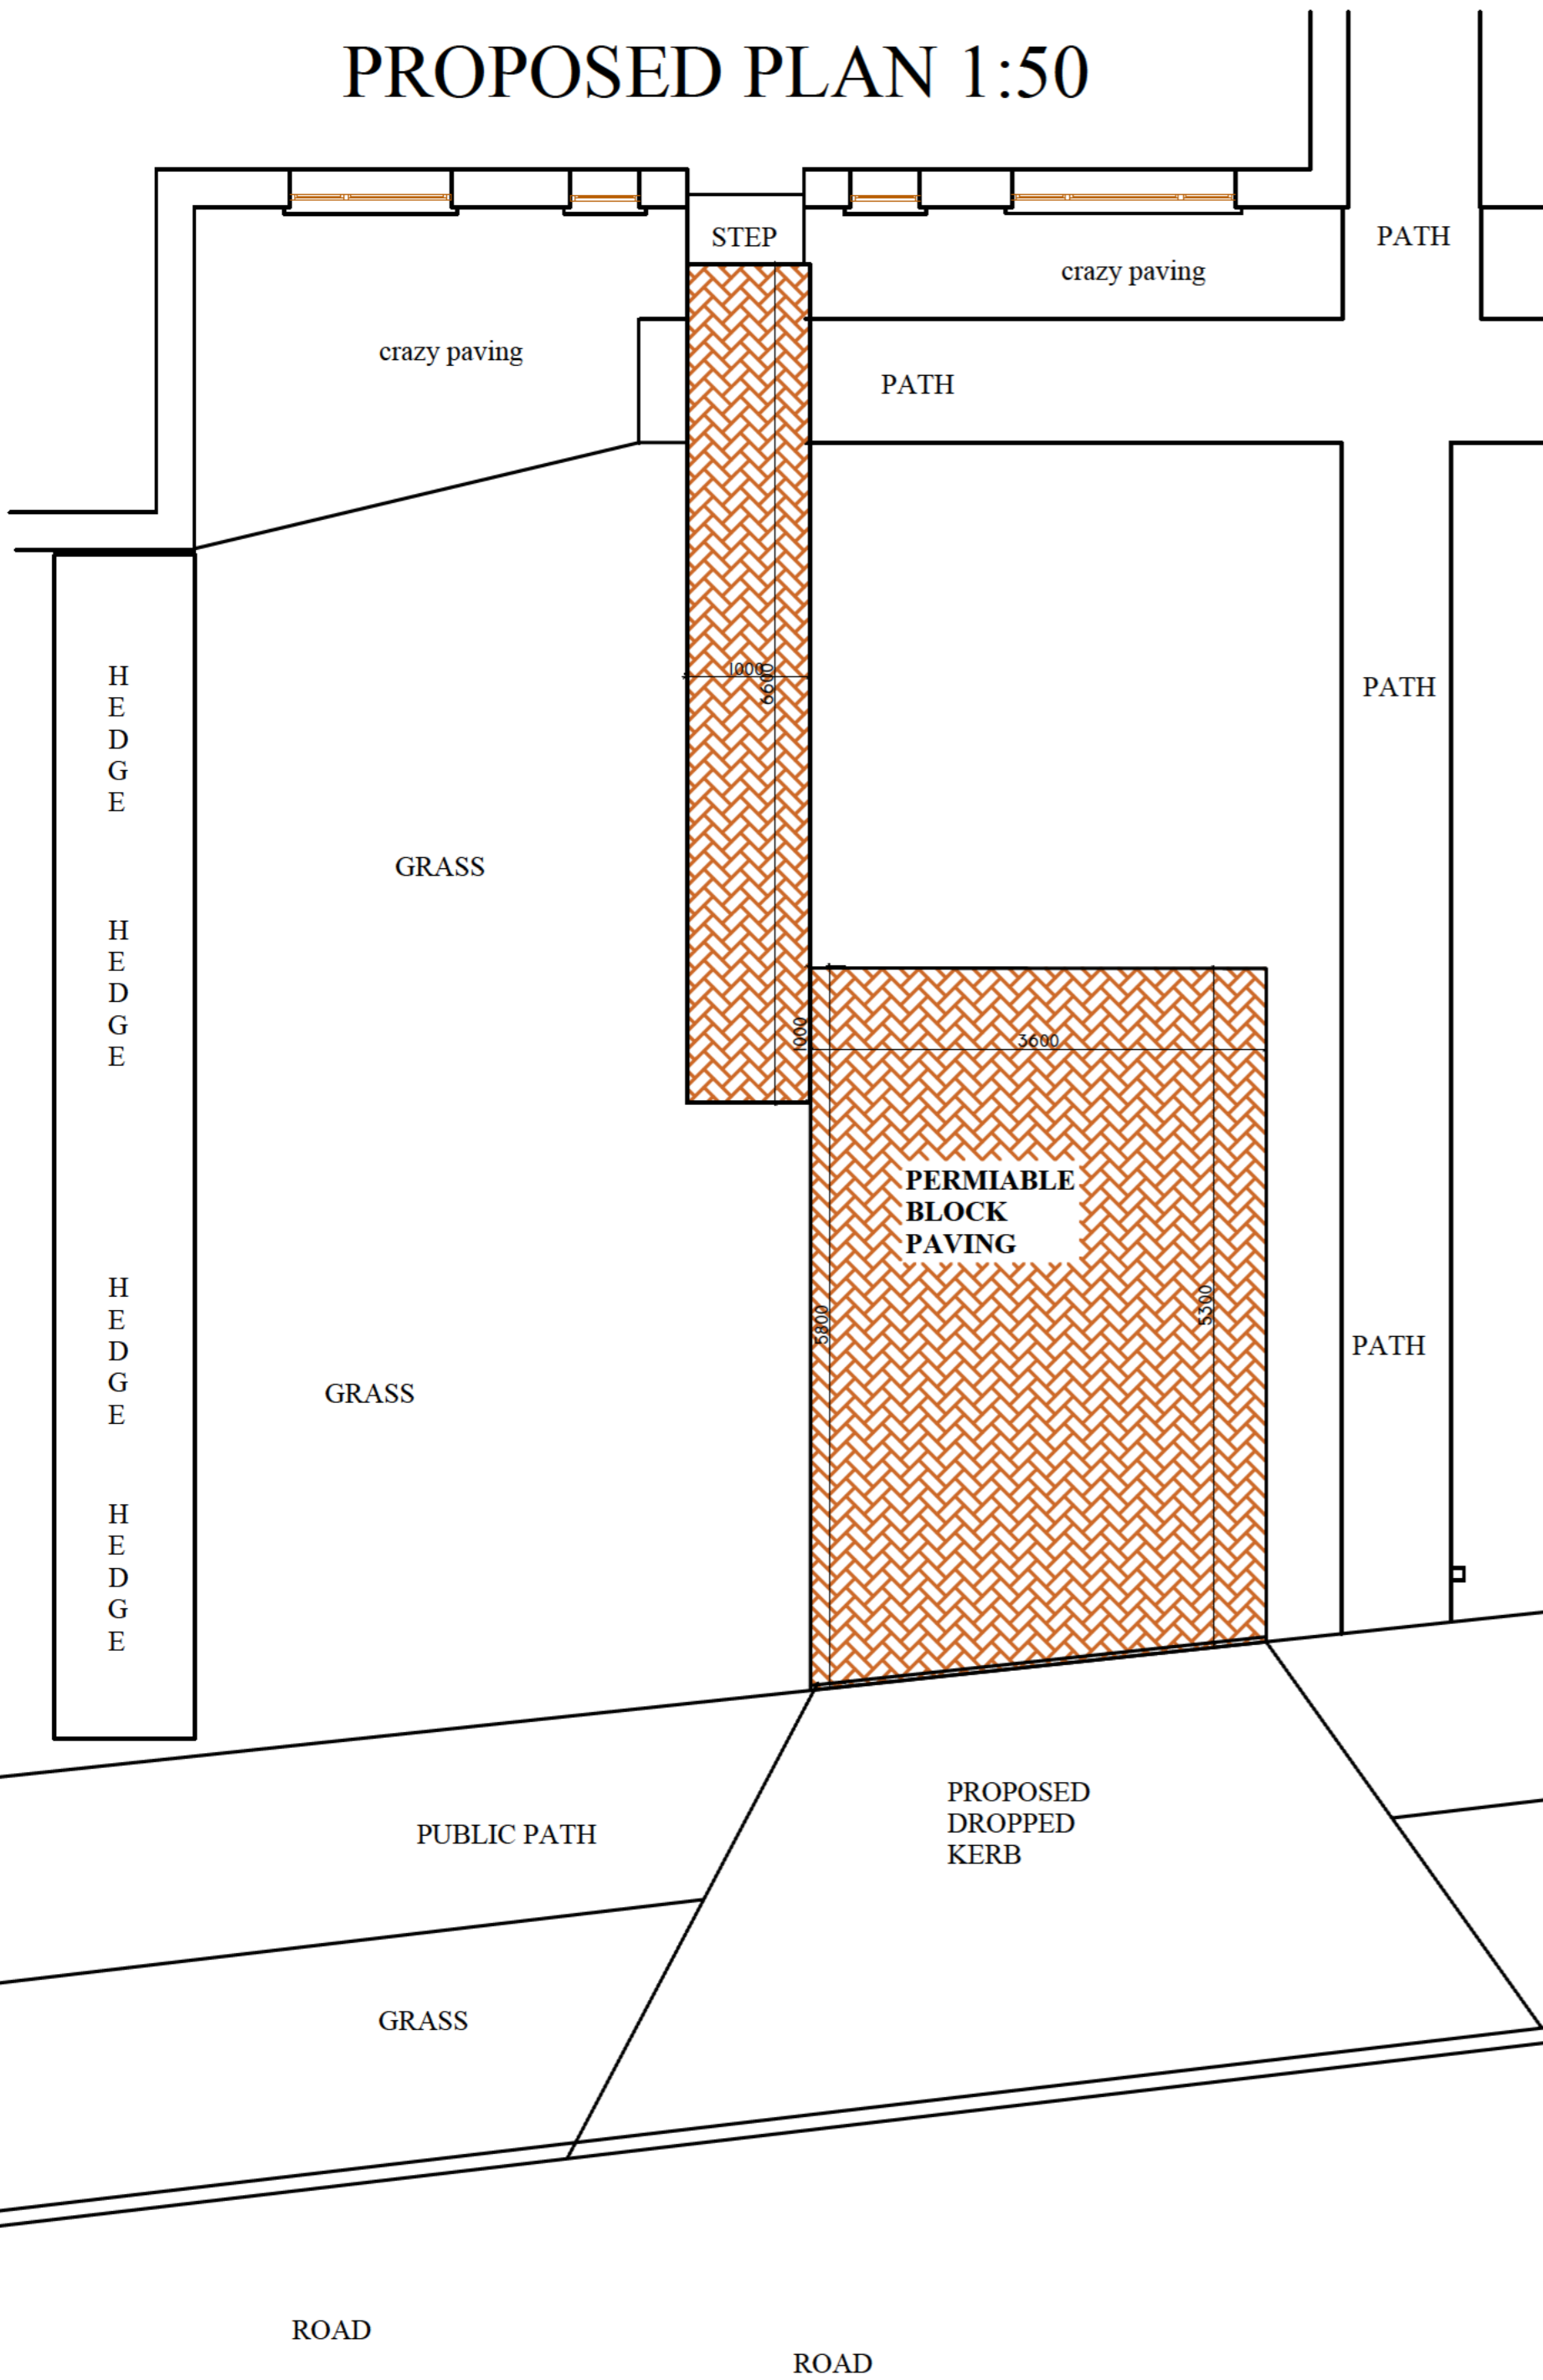

EXISTING PLAN 1:100

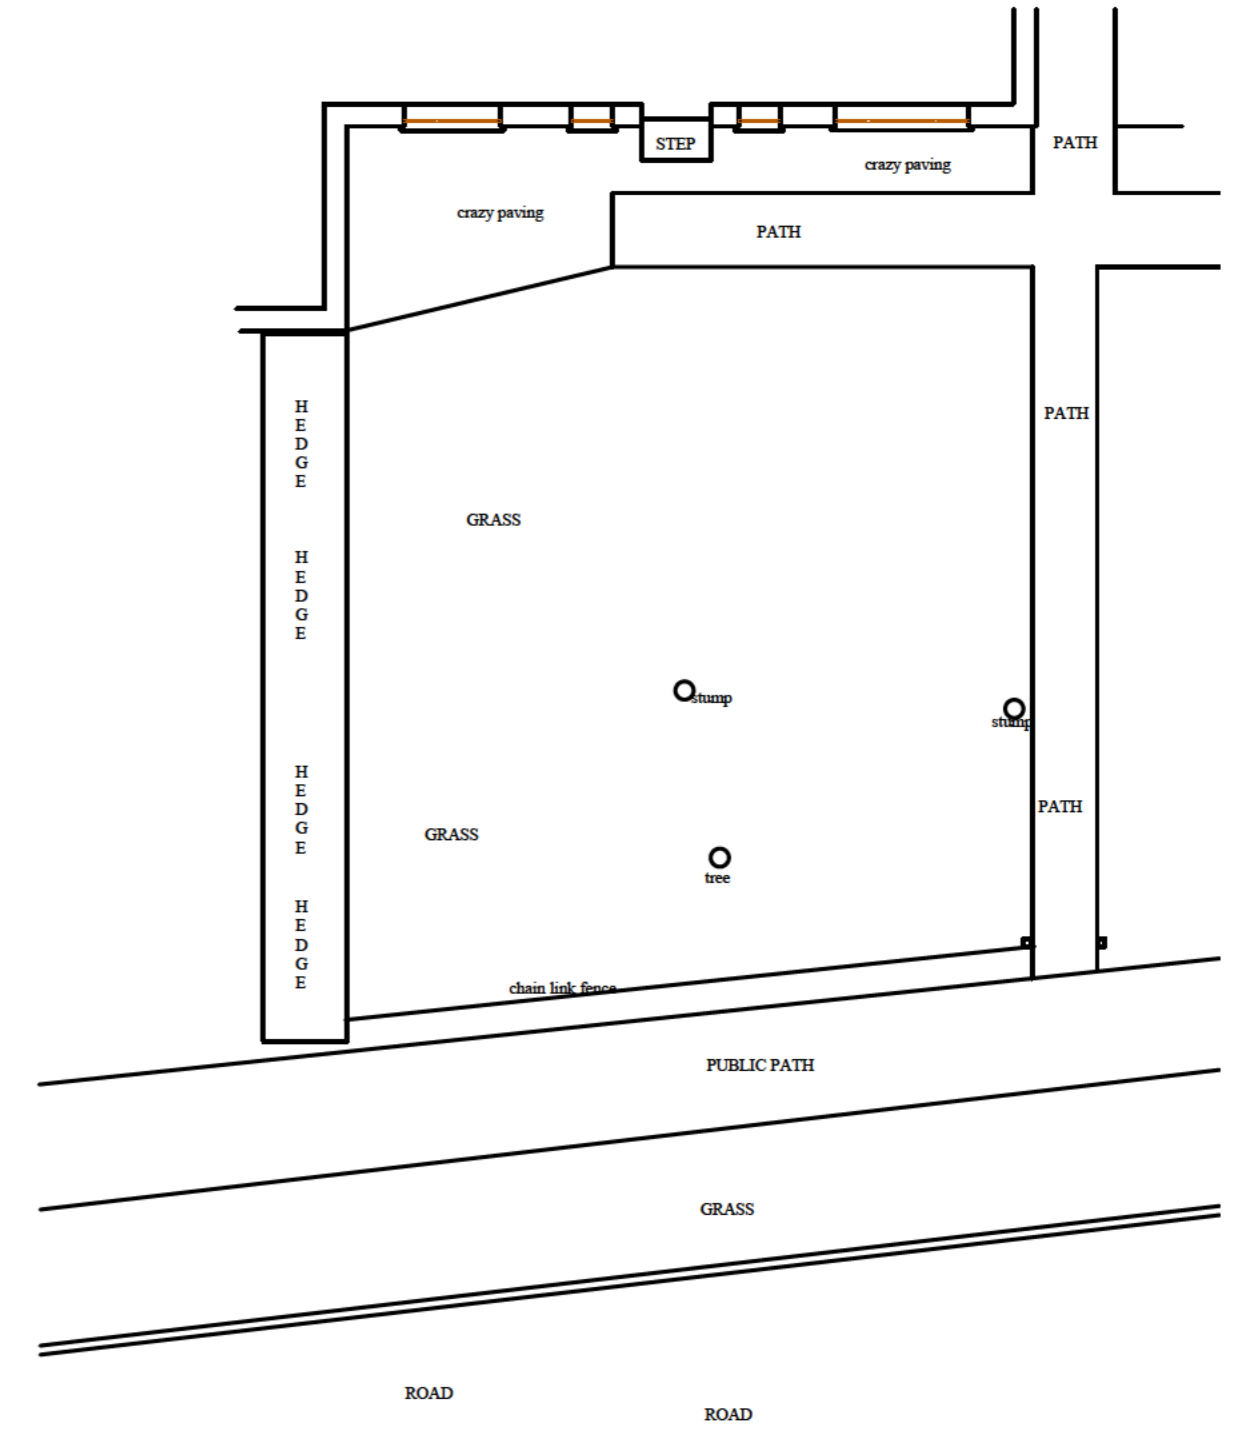

NOTES

- 1- PROVIDE NEW EXTERNAL LIGHT
- 2- REMOVE CHAIN LINK FENCE TREE STUMPS AND SMALL TREE
- 3- USE CLEAN HADCORE COMPACTED IN 100M LAYERS
- 4- PROVIDE AN EDGING KERB AT FRONT OF DRIVEWAY FOR HIGHWAYS TO WORK TO LEVEL WITH PARKING AND EXISTING PATH.
- 5- USE PERMEABLE BLOCK PAVING INSTALLED TO MANUFACTURERS GUIDELINES USING A NEUTRAL COLOUR
- 6- HARDSTAND TO BE LEVEL, MERGE WITH EXISTING PATH AND BACKFILL LAWN TO NEW WORKS.

Client	
Address	
32 WEST VIEW, LETCWORTH GARDEN CITY, SG6 3RQ	
Date	Scale
10/02/25	1:50, 1:100
Drawing No. CA-035267 REV A	