

**3LT014/P1/PL01/A4  
SITE LOCATION PLAN**

**PLANNING APPROVAL**


AREA 2 HA  
SCALE 1:1250 on A4  
CENTRE COORDINATES: 521350, 231422




**14 Hitchin Road  
Letchworth  
Hertfordshire  
SG6 3LT**



Supplied by Streetwise Maps Ltd  
[www.streetwise.net](http://www.streetwise.net)  
Licence No: 100047474  
07/07/2021 12:30

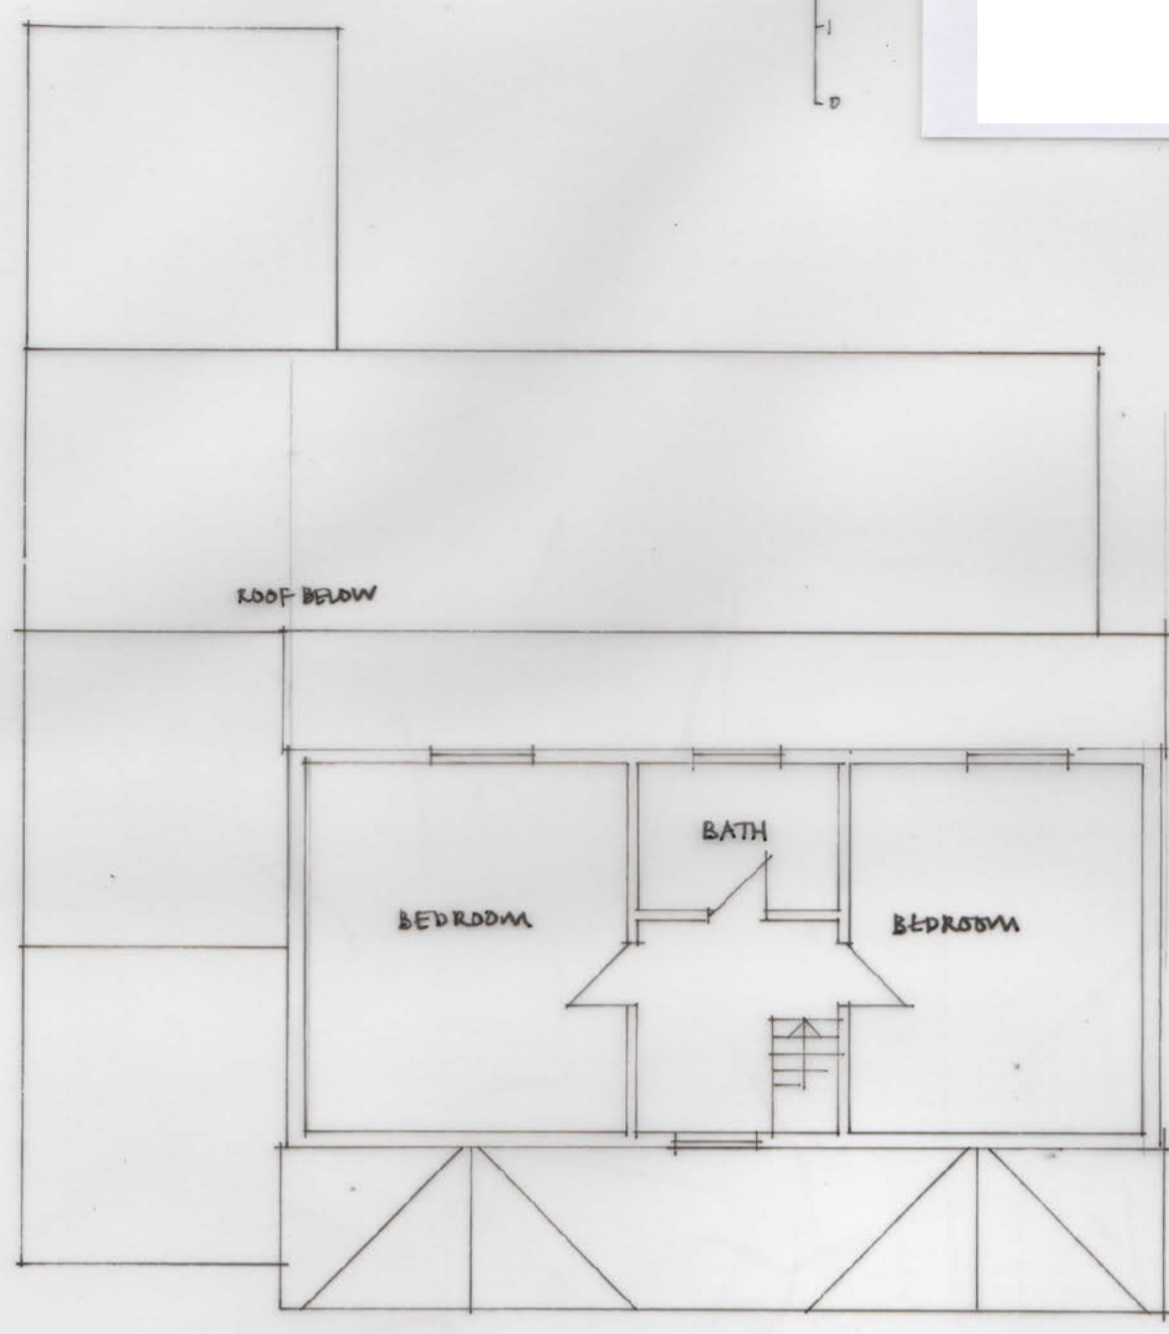


LOFT SPACE

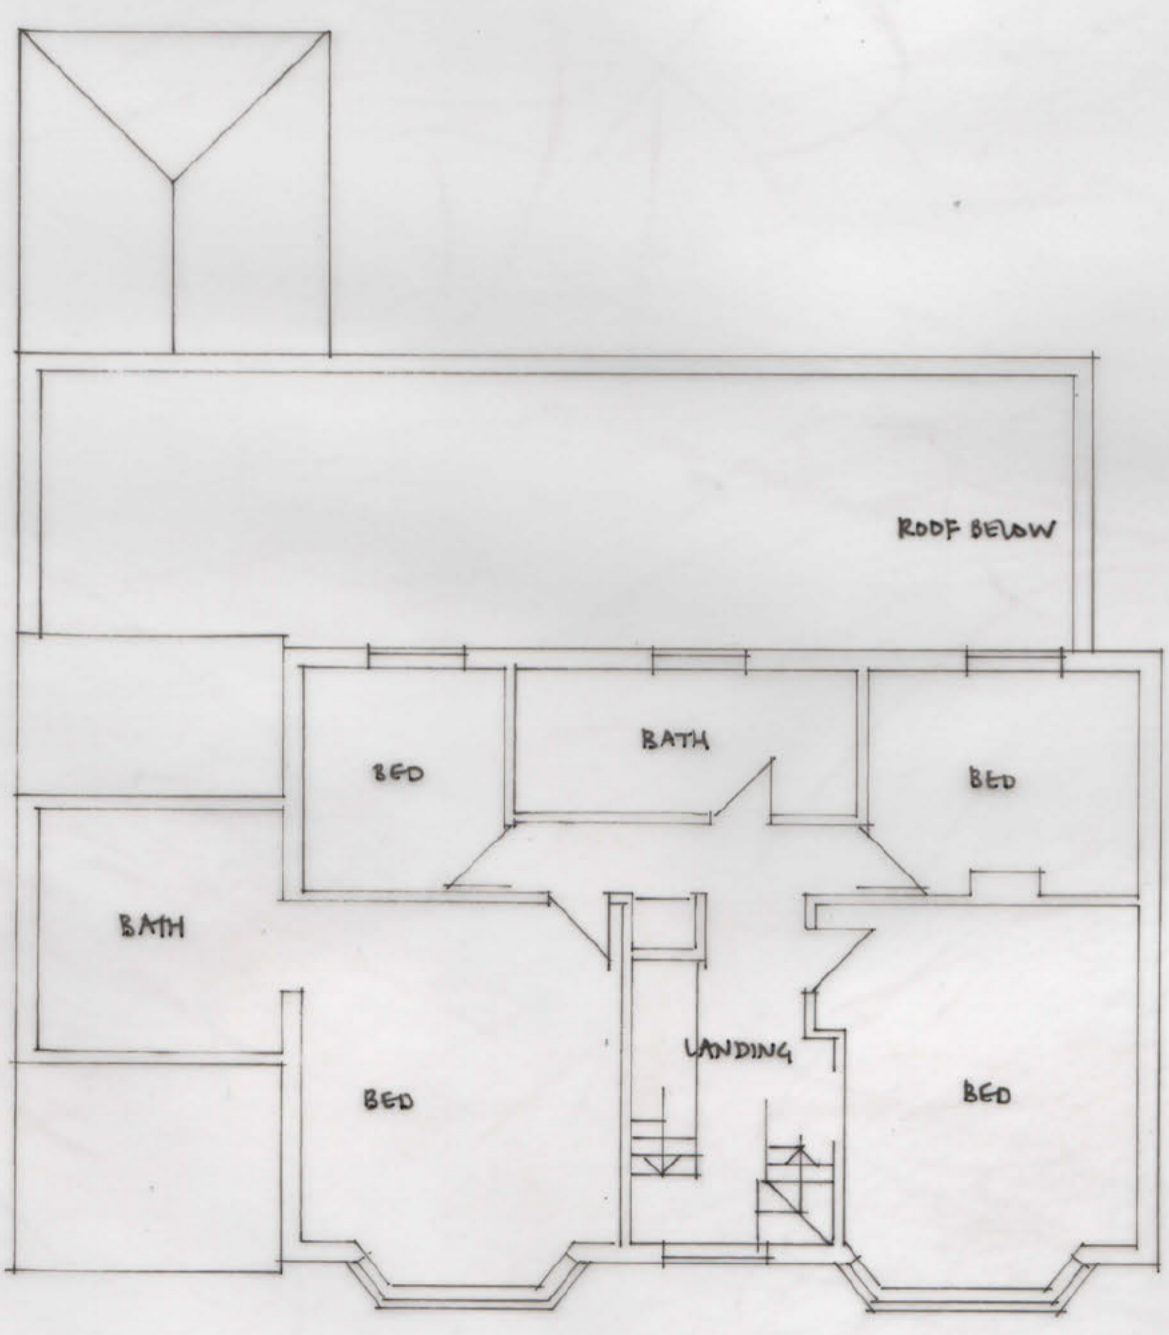


FIRST FLOOR



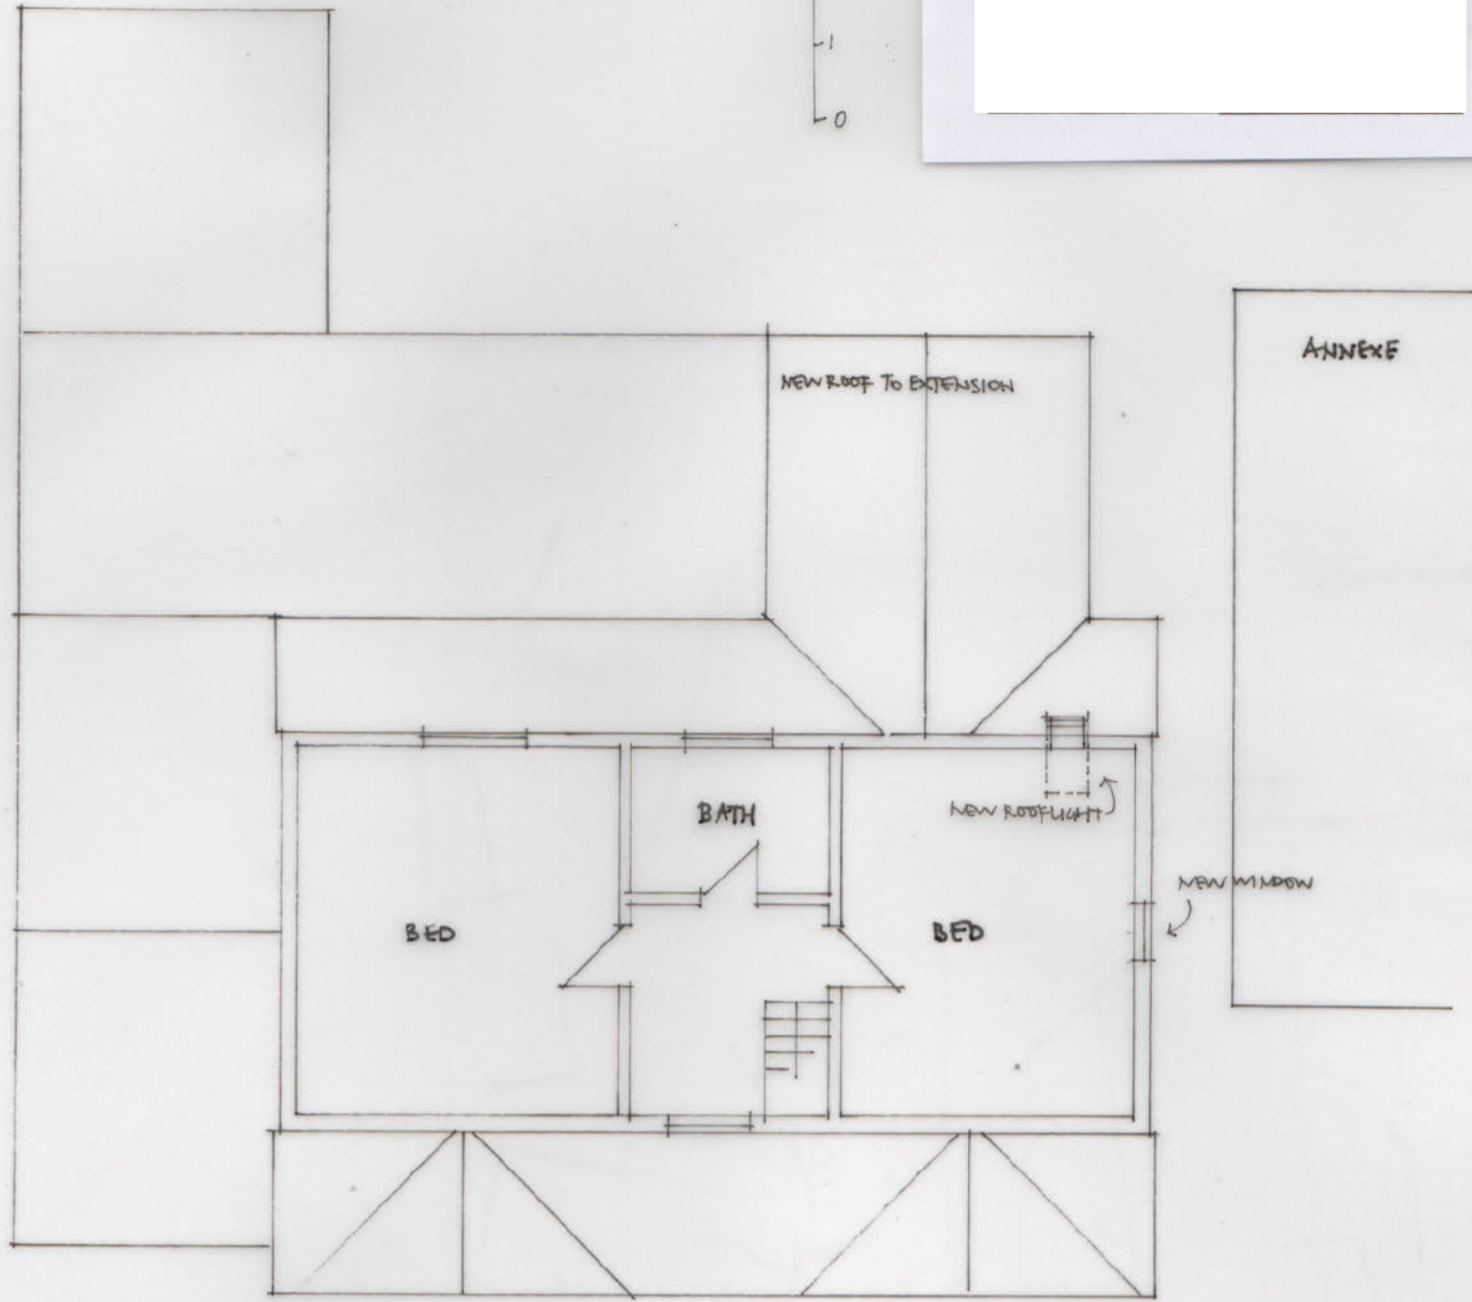

LOFT SPACE

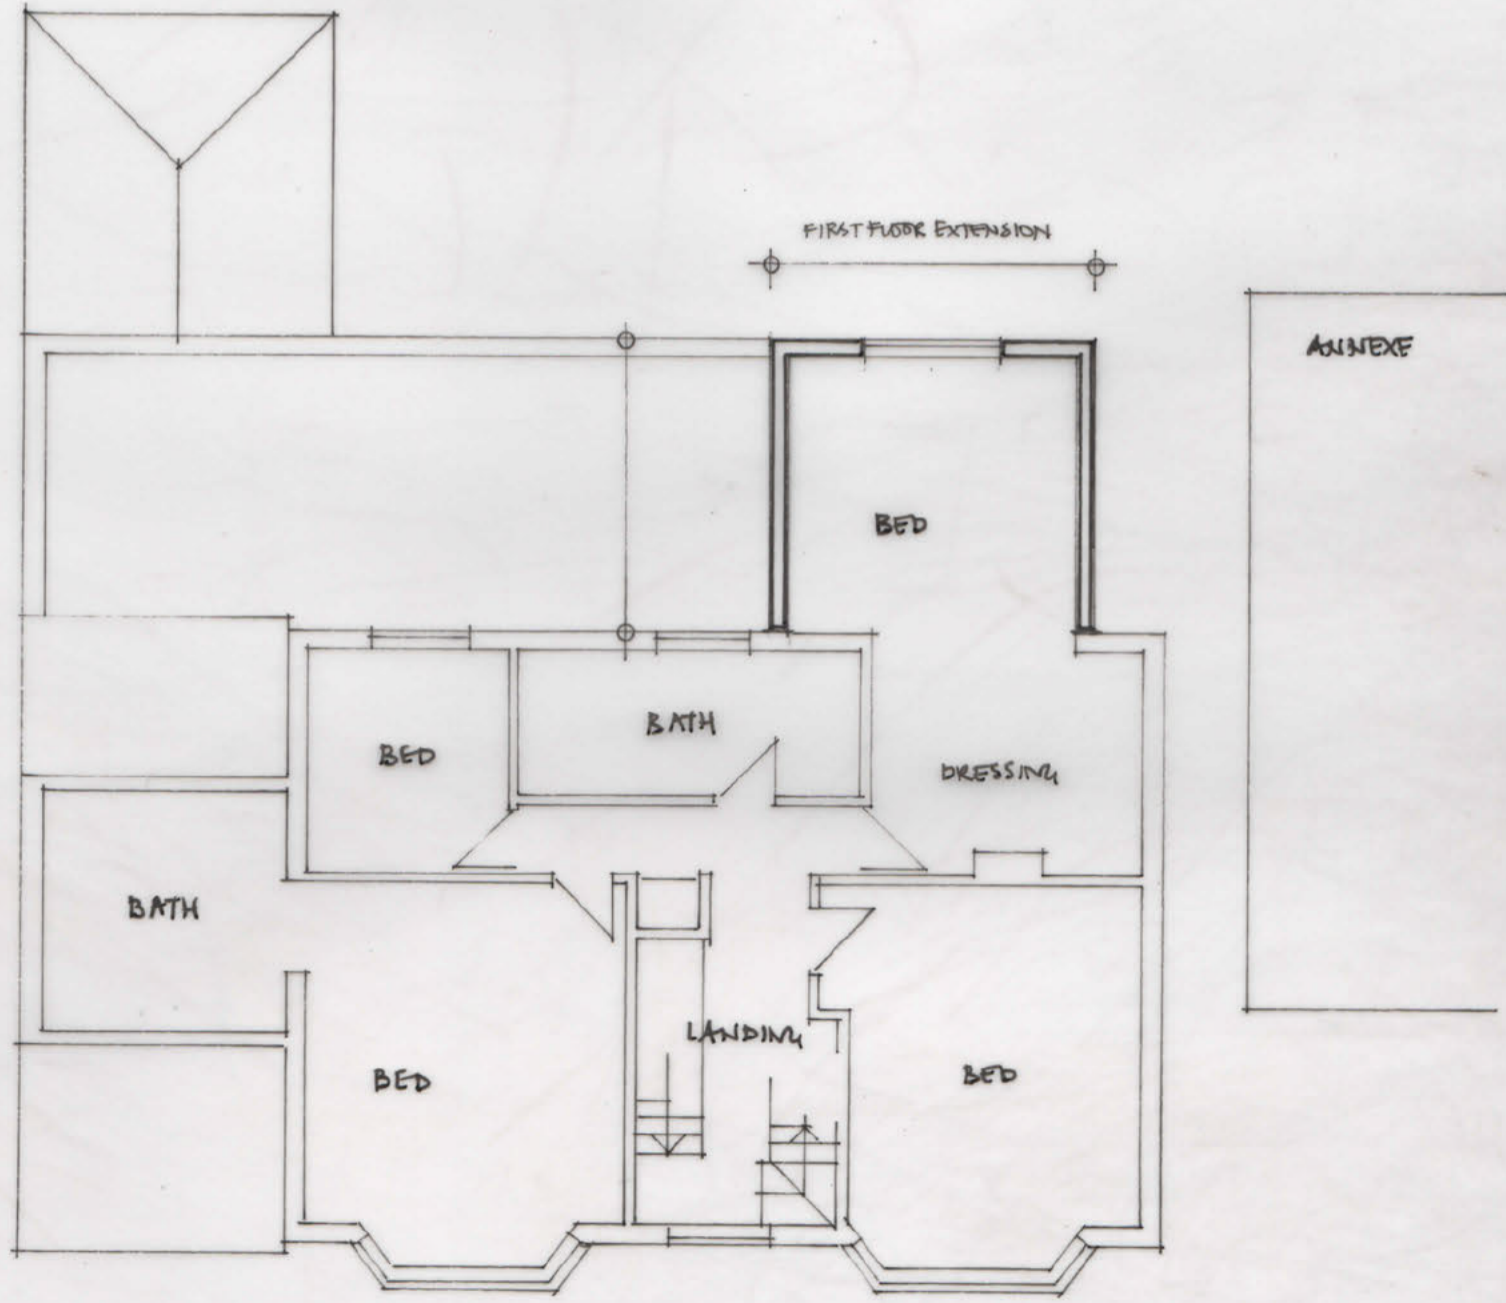


FIRST FLOOR





FRONT ELEVATION-SOUTH

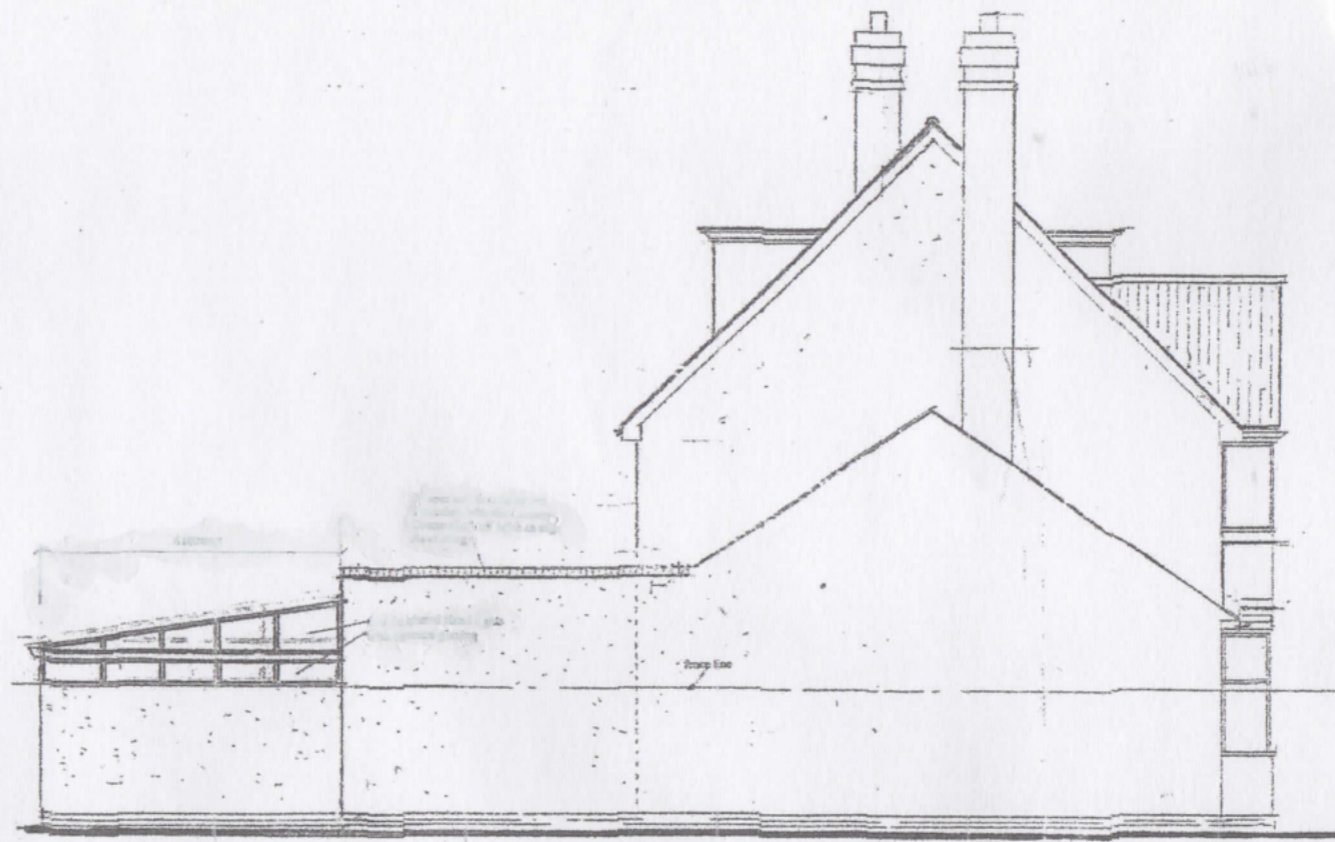


SIDE ELEVATION-WEST



REAR ELEVATION-NORTH



SIDE ELEVATION-EAST

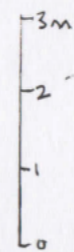

14 HITCHIN ROAD  
LETCWORTH

\*FIRST FLOOR REAR EXTENSION


EXISTING ELEVATIONS  
DEC 2024 1.100@A3

**P3**








FRONT ELEVATION

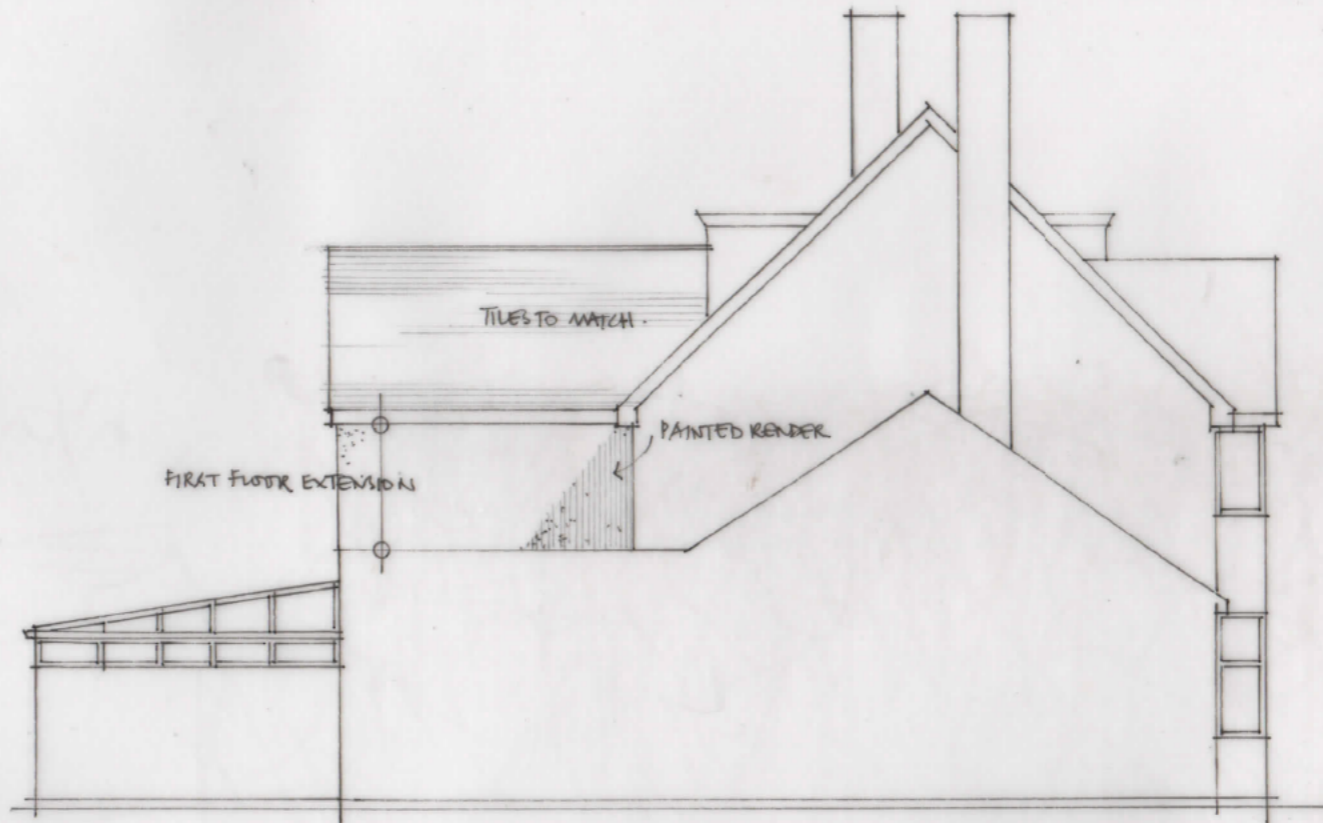




SIDE ELEVATION

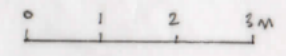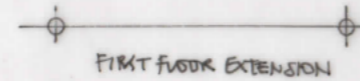

REAR ELEVATION

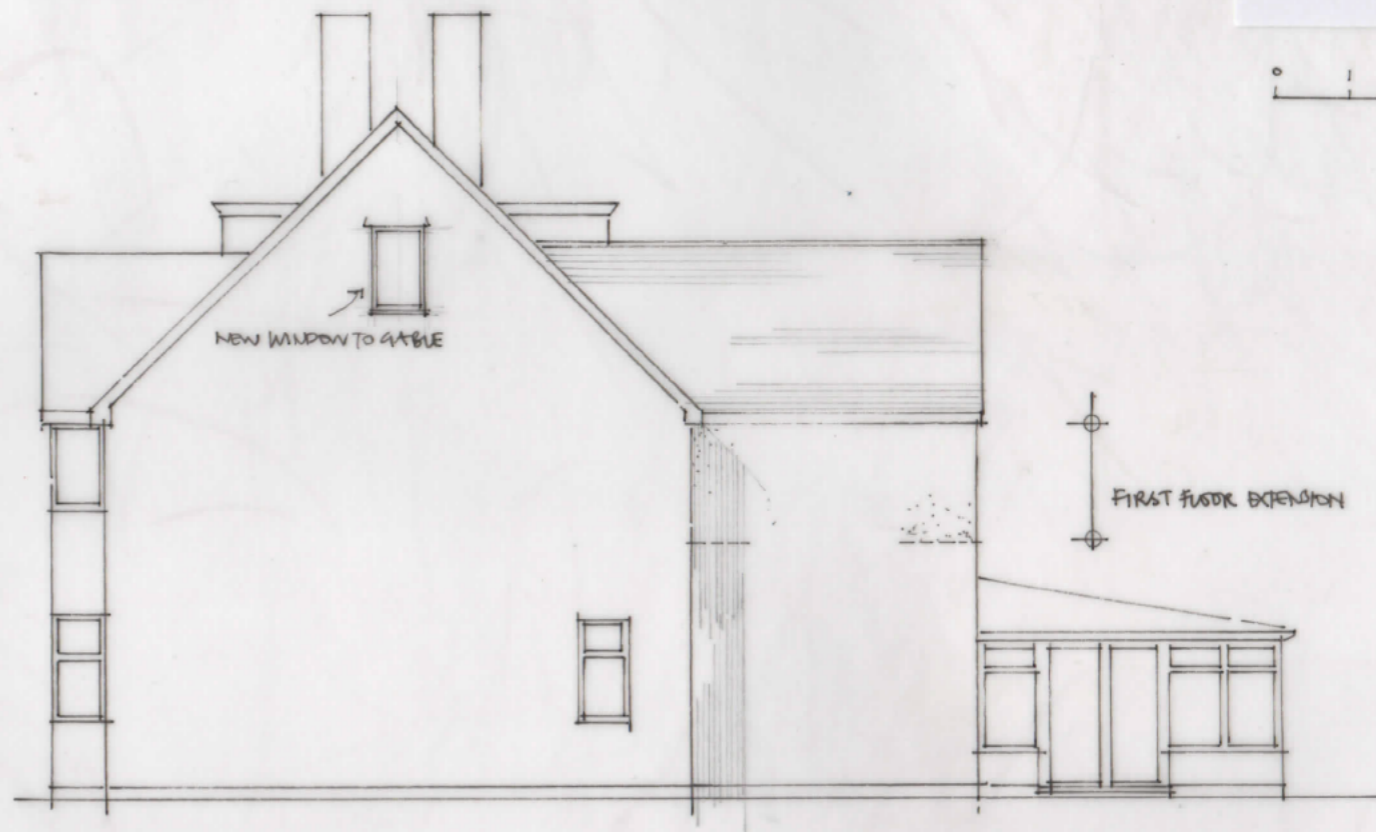

SIDE ELEVATION

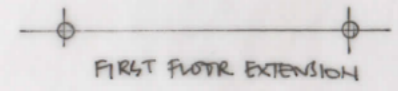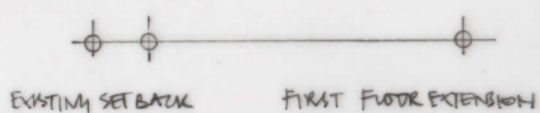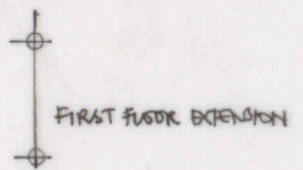






FIRST FLOOR EXTENSION

**Hitchin Road**

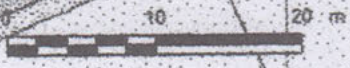

14 HITCHIN ROAD  
LETCHWORTH  
FIRST FLOOR REAR EXTENSION  
BLOCK PLAN  
DEC 2024 P5 1.500@A4