


PLAN OF 12 WESTHOLM, SURROUNDING GARDENS, AND LOCATION
OF PROPOSED GARDEN ROOM

⊙ = TREE


Scale: 1:200

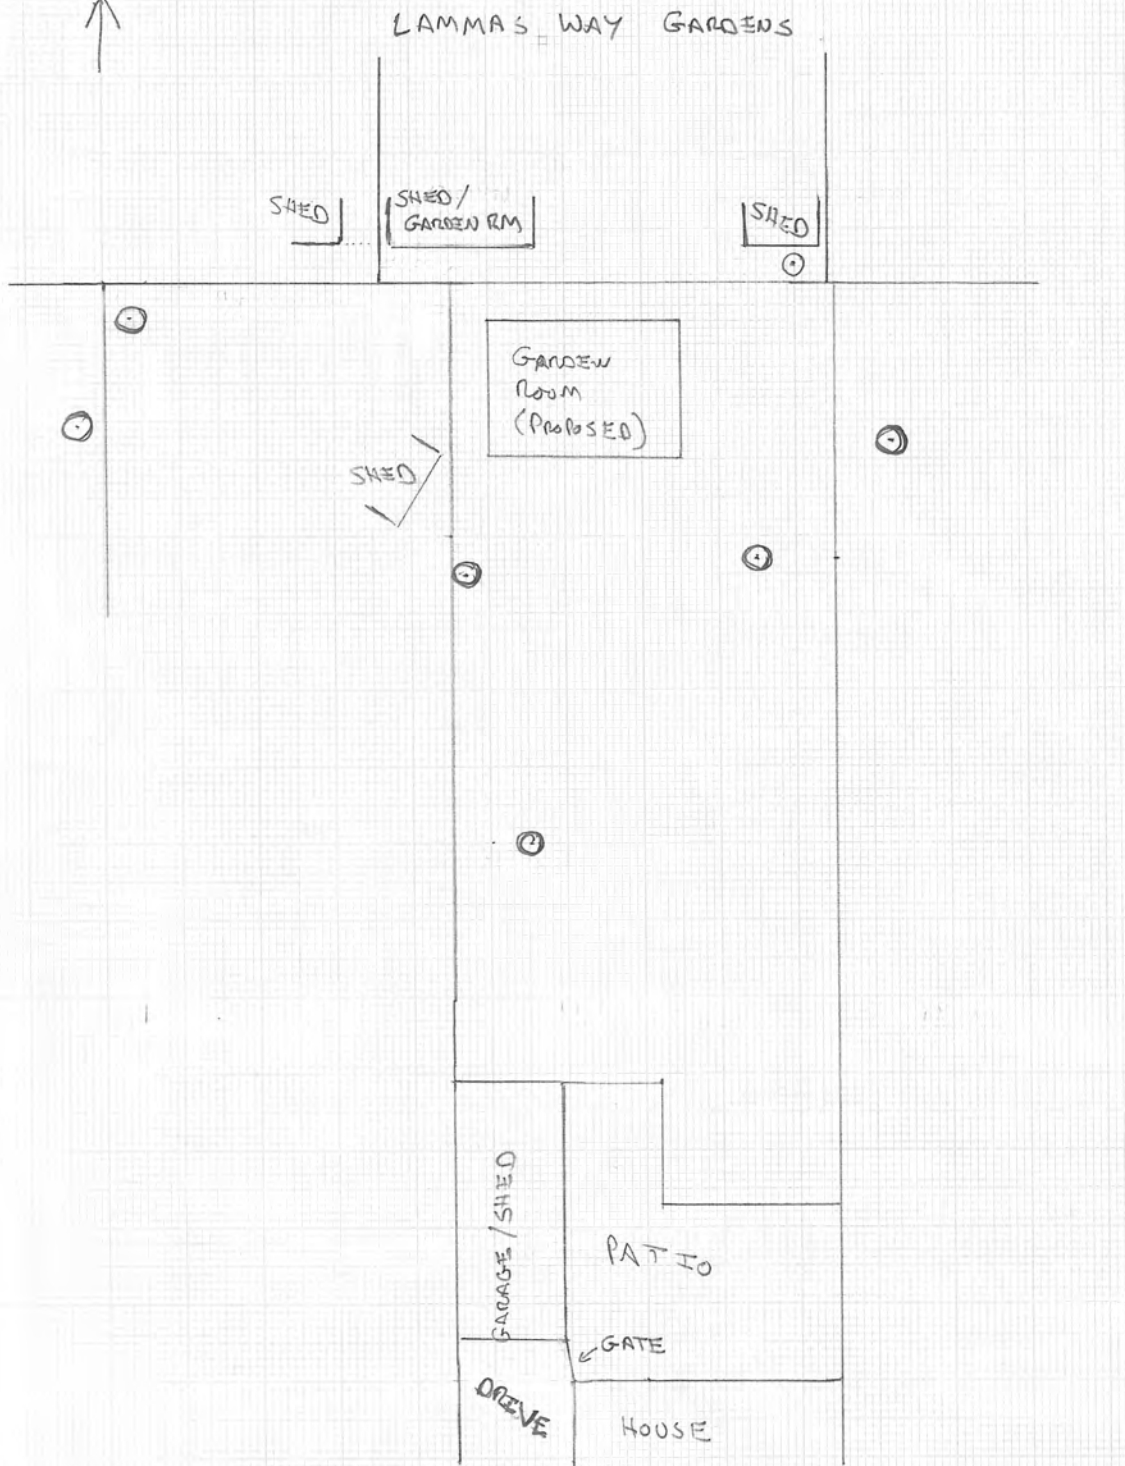


11 WESTHOLM

12 WESTHOLM

13 WESTHOLM

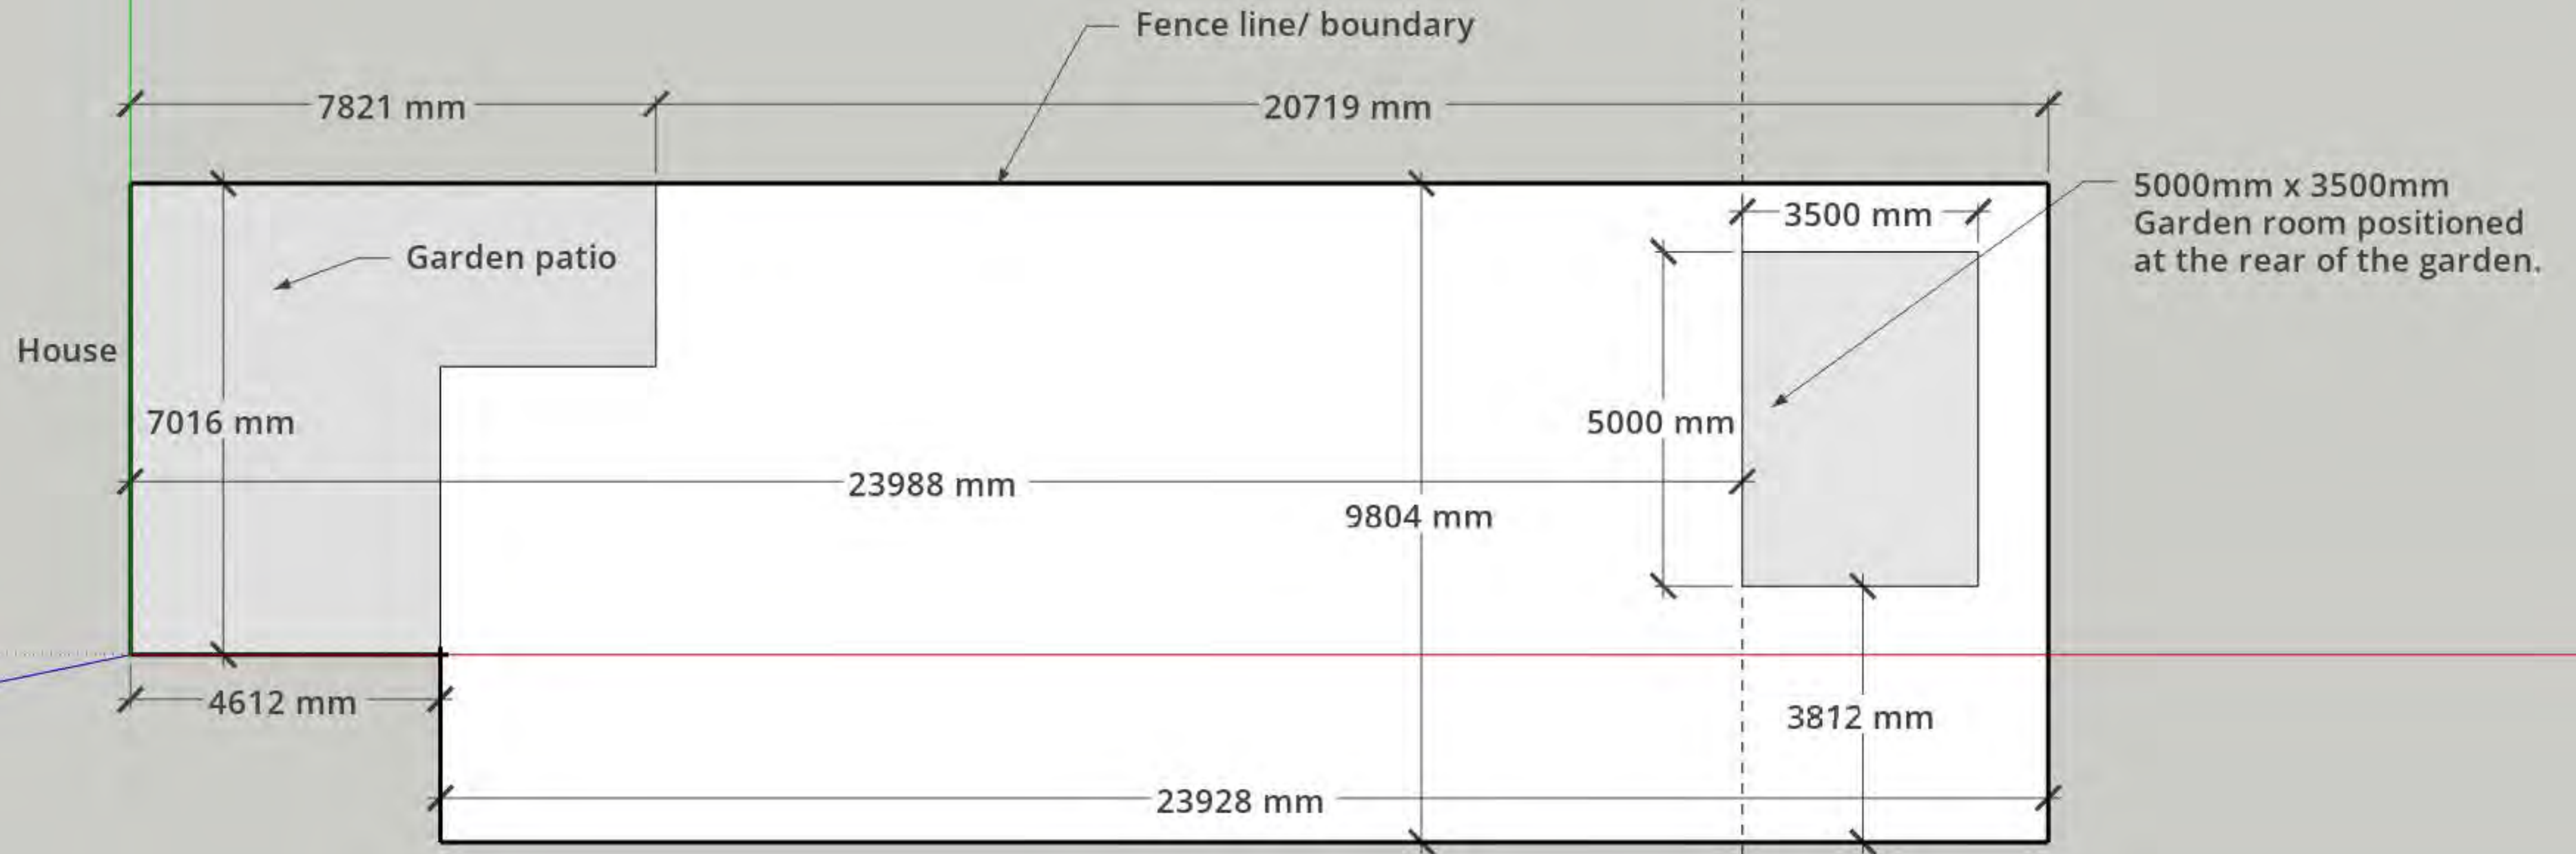

Garden room - 5000mm x 3500mm

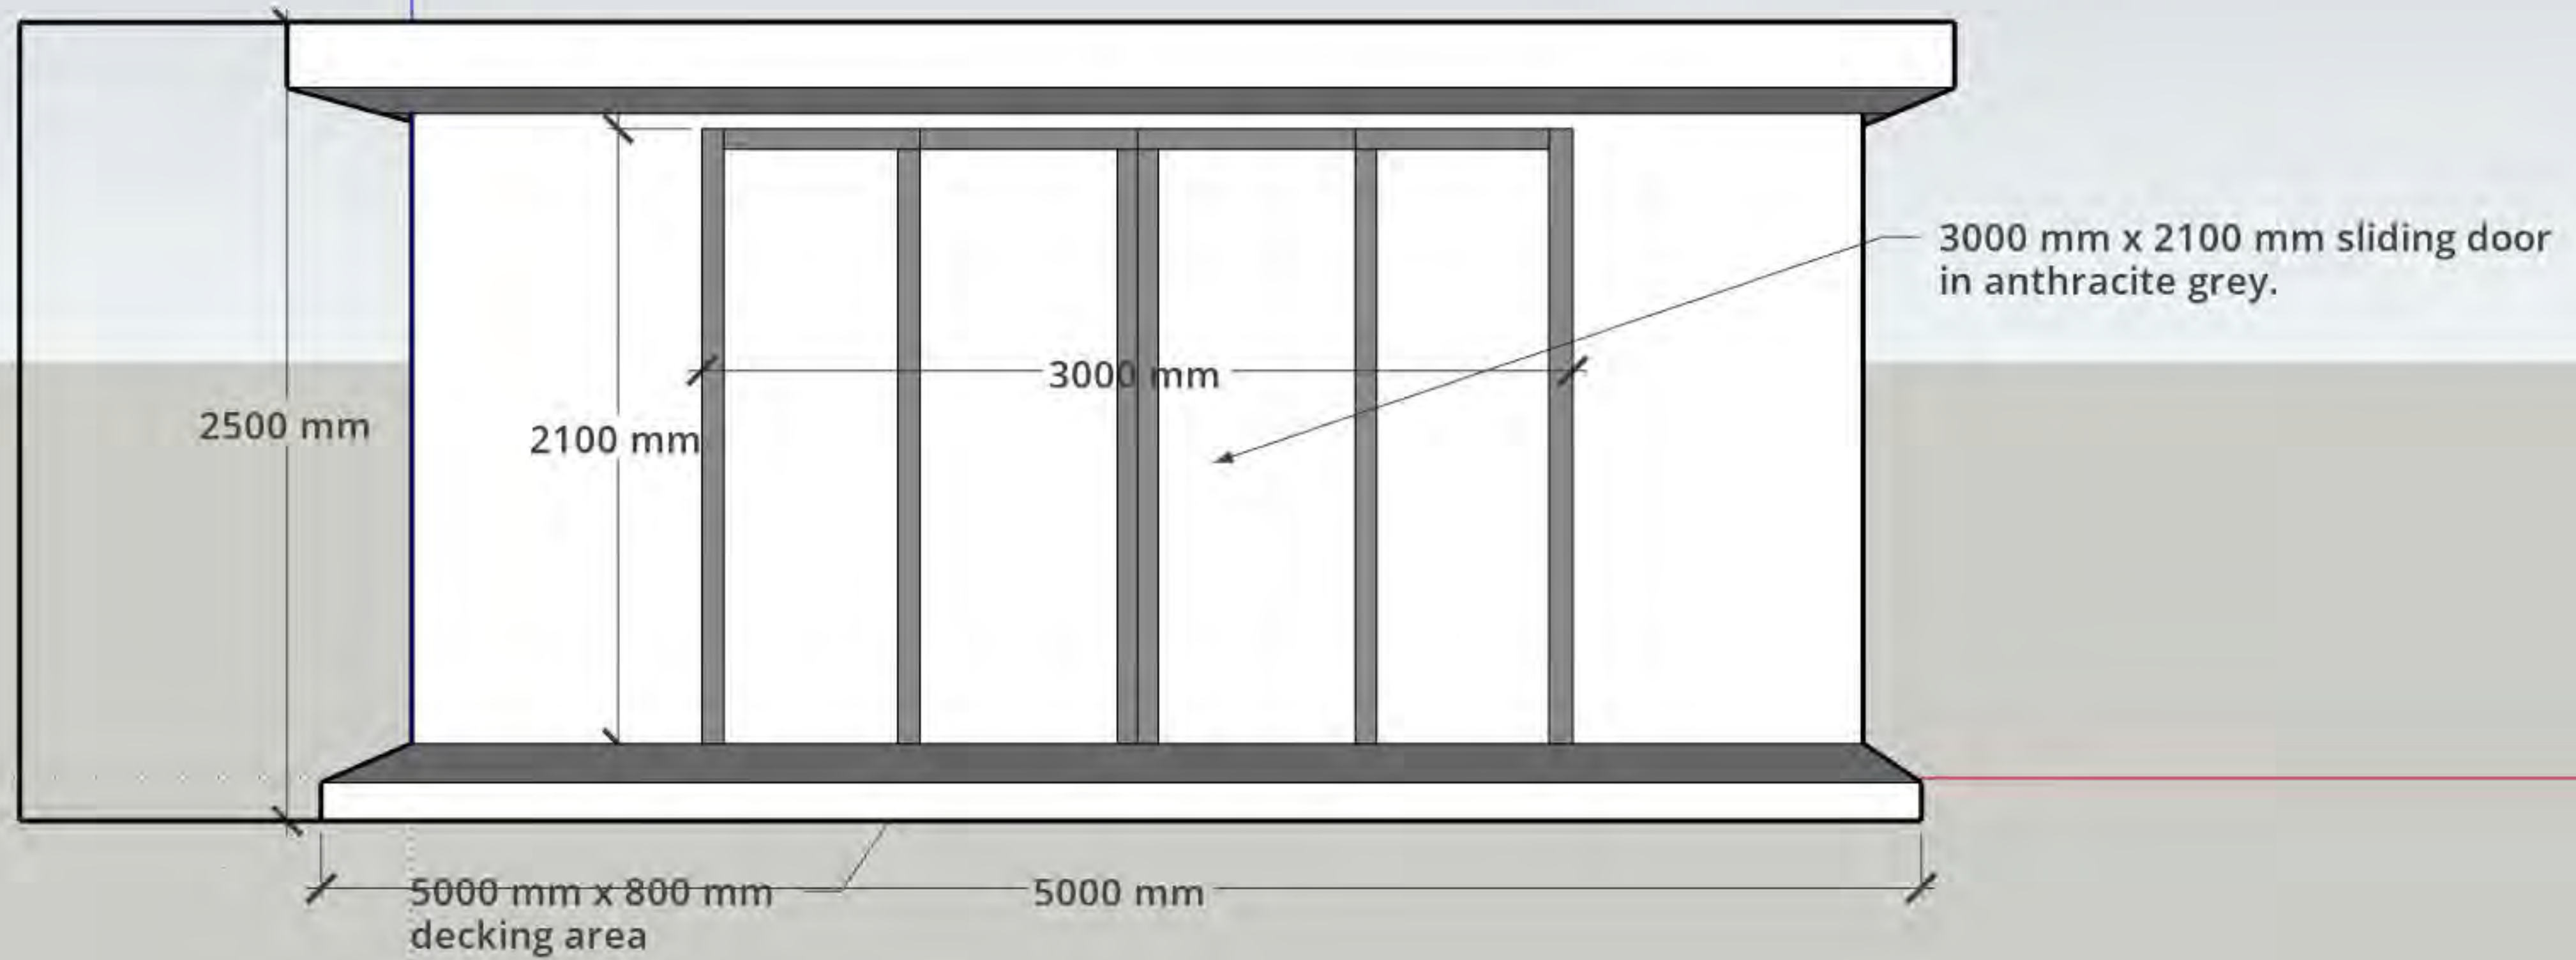

Garden room - 5000mm x 3500mm

